


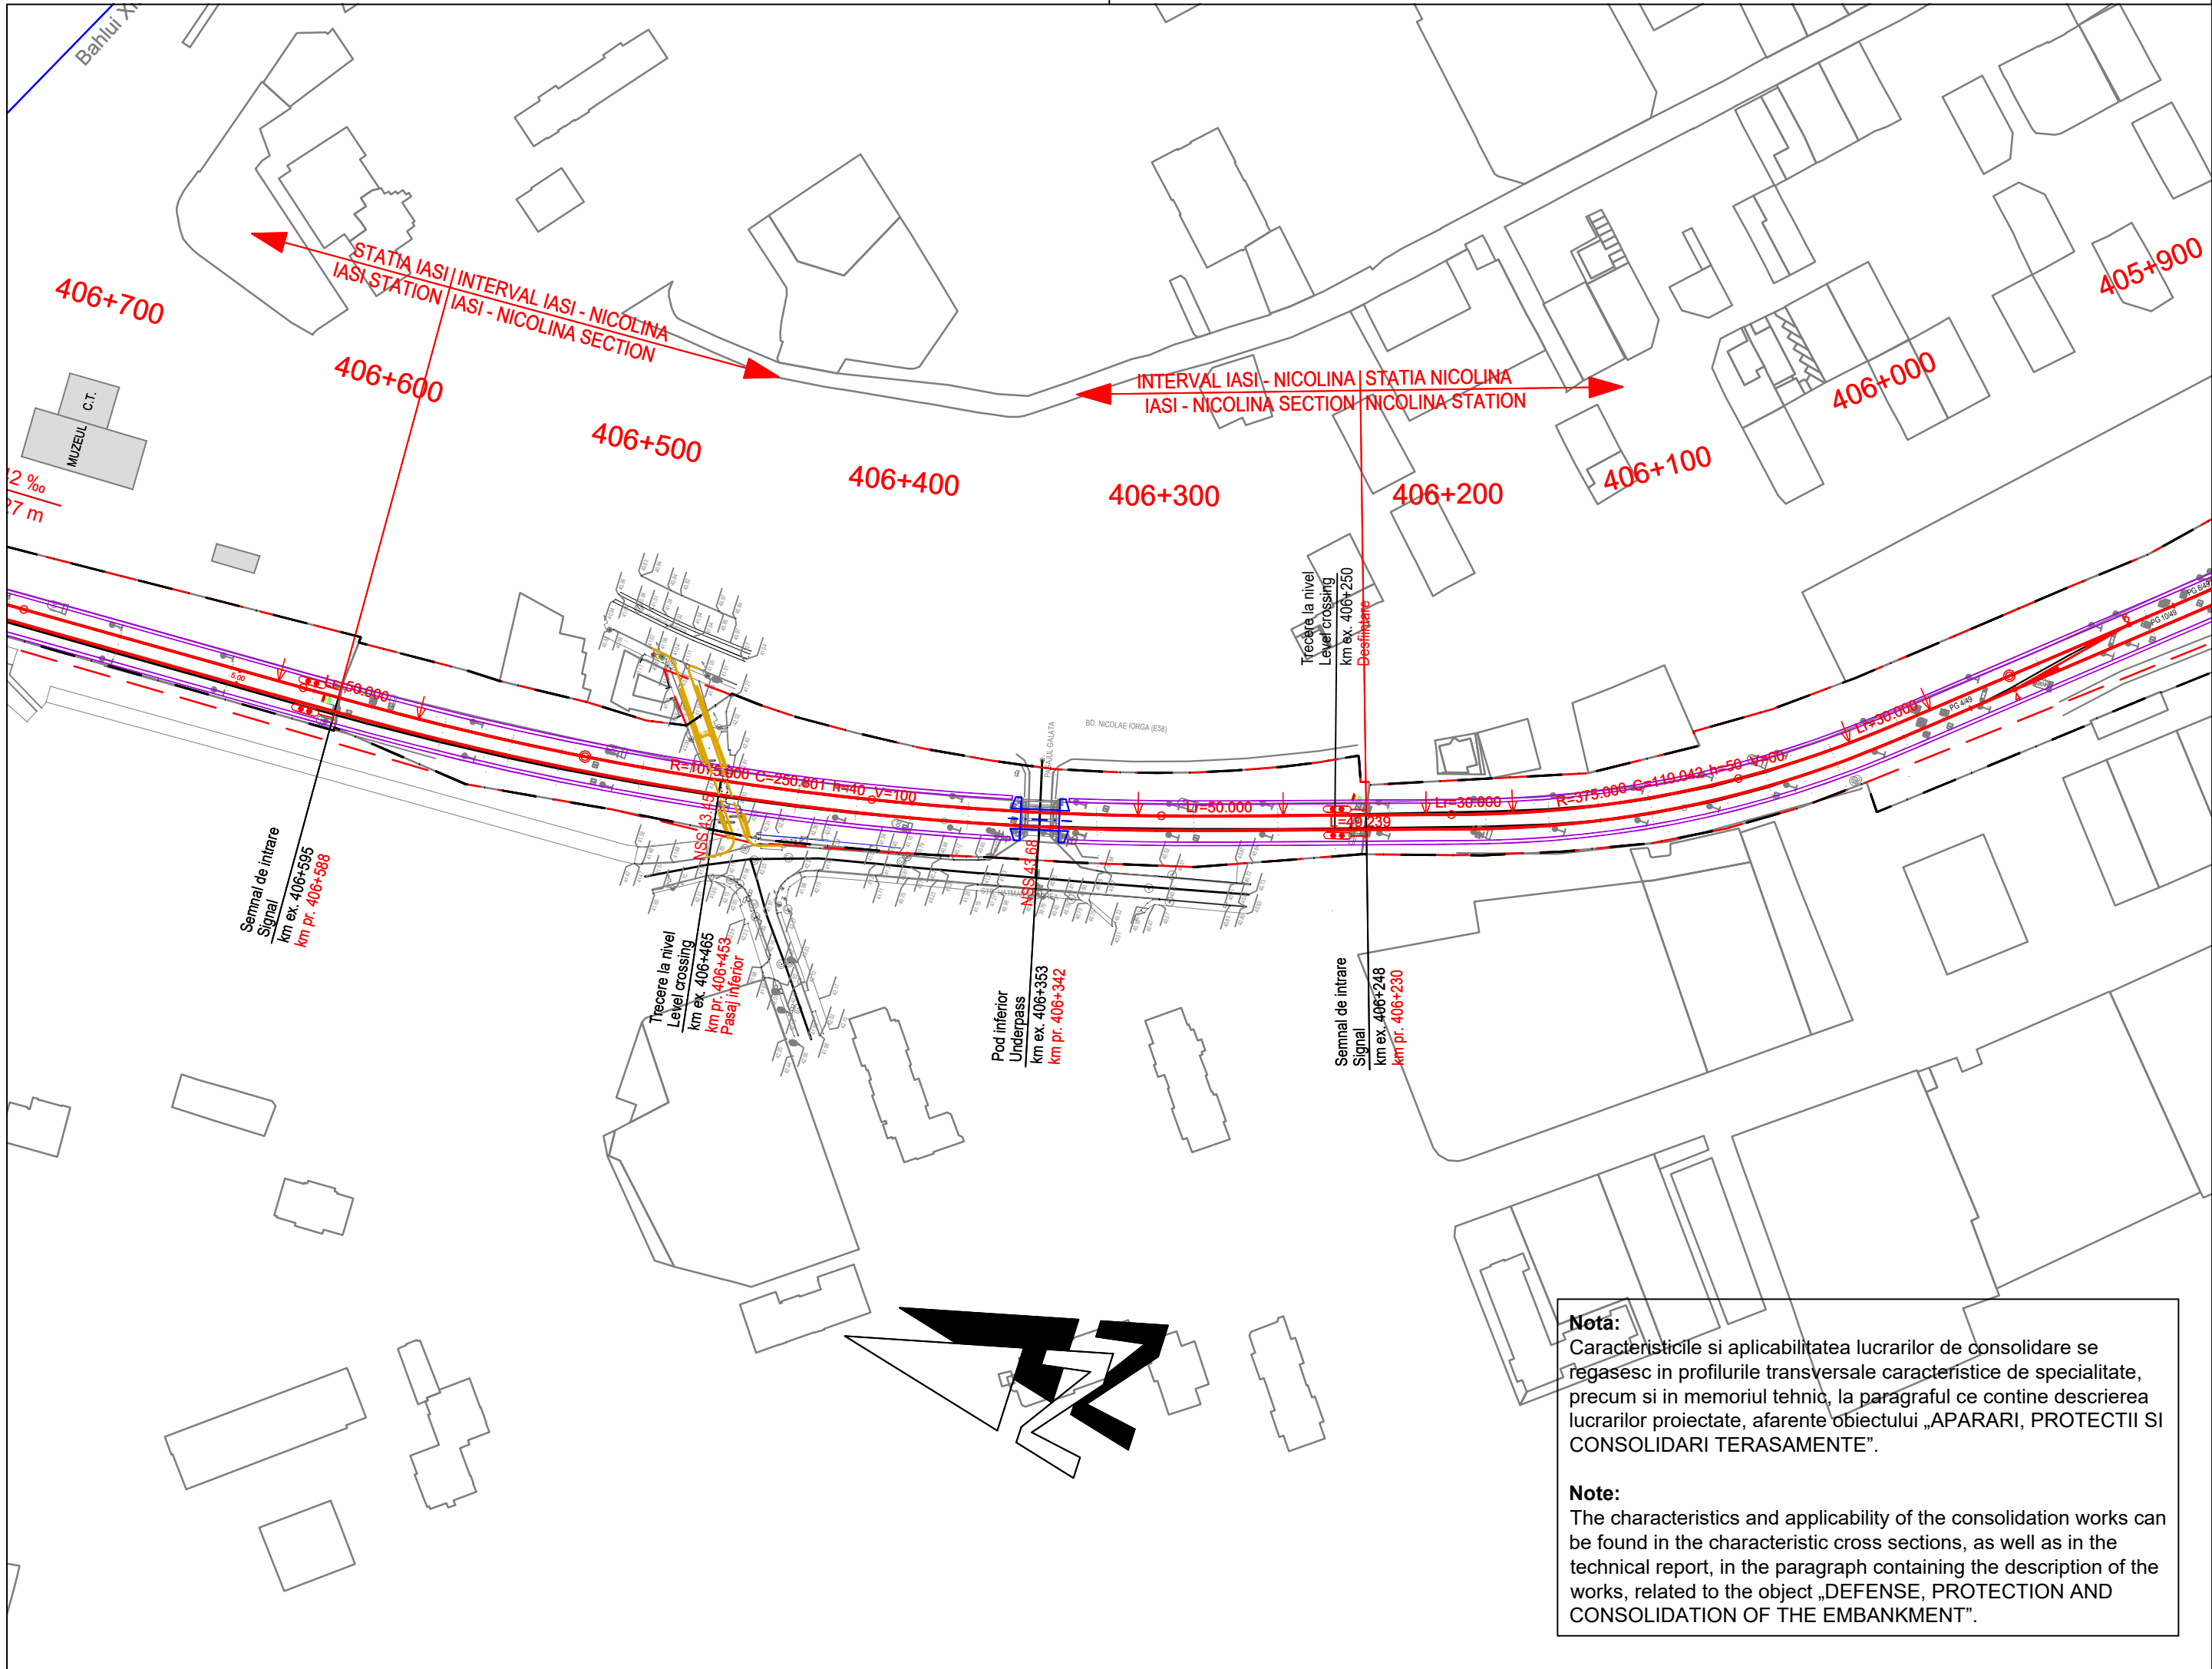


Notă:
Caracteristicile si aplicabilitatea lucrarilor de consolidare se regasesc in profilurile transversale caracteristice de specialitate, precum si in memoriul tehnic, la paragraful ce contine descrierea lucrarilor proiectate, afarente obiectului „APARARI, PROTECTII SI CONSOLIDARI TERASAMENTE”.

Note:
The characteristics and applicability of the consolidation works can be found in the characteristic cross sections, as well as in the technical report, in the paragraph containing the description of the works, related to the object „DEFENSE, PROTECTION AND CONSOLIDATION OF THE EMBANKMENT”.

LEGENDA / LEGEND

- 25 Ax c.f. existent / existing railway axis
- 25 Aparat de cale existent / Existing turnout
- Limita CFR / CFR limit
- Ax c.f. proiectat / Designed railway axis
- Aparat de cale proiectat / Designed turnout
- Pod / podet proiectat / Designed Bridge / Culvert
- Pod / podet existent de reabilitat / Existing Bridge / Culvert to be rehabilitated
- Peron proiectat / Designed platform
- Drum de intretinere / Maintenance road
- Dren proiectat / Designed drain
- Sant proiectat / Designed ditch
- Lucrari de consolidare / Consolidation works
- Panouri fonoabsorbante Tip 1 / Sound absorbing panels Type 1
- Panouri fonoabsorbante Tip 2 / Sound absorbing panels Type 2
- Semnal de intrare / Signal
- Ampriza CF / Total land requirement
- Limita CFR existent / CFR existing property
- Gard de protectie / Protection fence
- Separator de hidrocarburi amplasat pe sant / Hydrocarbon separator located on the ditch
- Separator de hidrocarburi amplasat pe dren / Hydrocarbon separator located on the drain
- Camin de vizitare / Inspection pit
- Pilon iluminat / Pillar illuminated

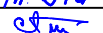Beneficiar / Entitate Contractanta Compania Națională de Cai Ferate „CFR” SA									
---		---							
Rev. nr. / data		Obiectul reviziei		Semnatura					
Prestator: Asocierea TPF Inginerie SRL - SC ISPCF SA  				Proiect:	Studiul de fezabilitate “Reabilitarea liniei de cale ferată Roman - Iasi - Frontiera”				
				Obiect:	Terasamente si Suprastructura				
Proiectat	POPESCU B. Petre		Data: 11/2023	Titlul plansei:	Plan de situatie Interval Iasi - Nicolina				
Verificat	STU Marcus Ryan				Contract	Faza	Scara:	Nr. plansa	
Sef proiect	HILDAGO Enrique					20/11.03.2020	SF	1:2000	SF-20-Ts-0000-1050-R03