


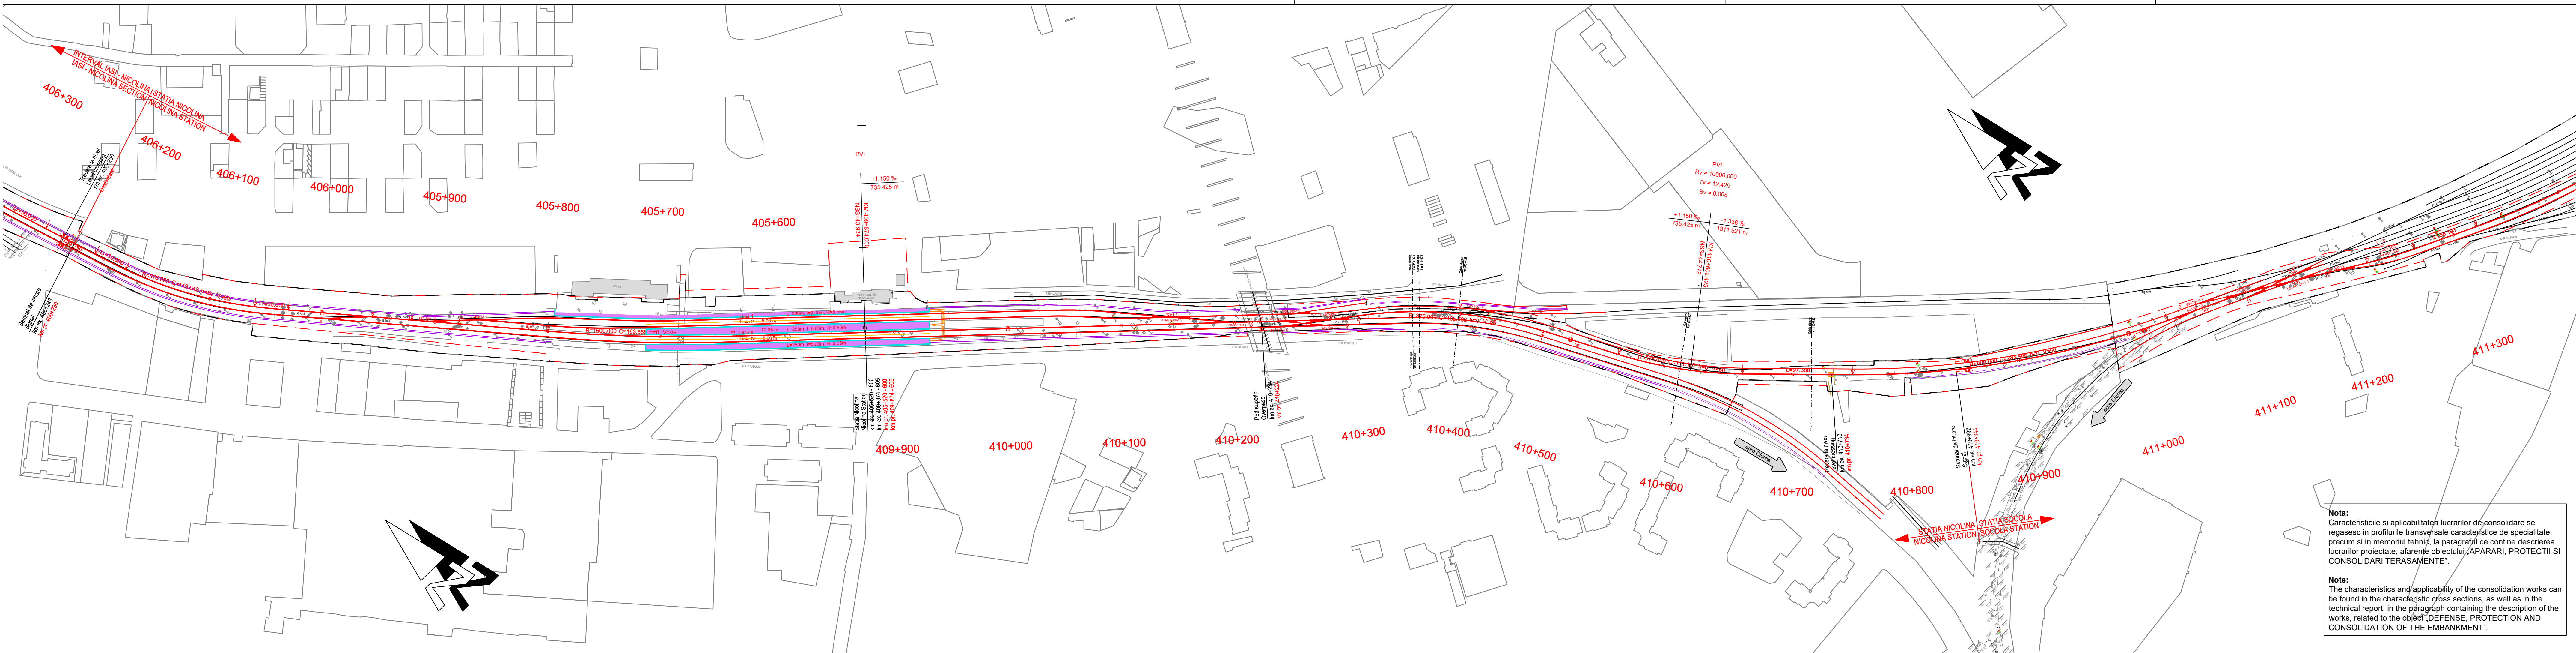

LEGENDA / LEGEND

	Ax c.f. existent / existing railway axis
	Aparat de cale existent / Existing turnout
	Limita CFR / CFR limit
	Ax c.f. proiectat / Designed railway axis
	Aparat de cale proiectat / Designed turnout
	Pod / podet proiectat / Designed Bridge / Culvert
	Pod / podet existent de reabilitat / Existing Bridge / Culvert to be rehabilitated
	Peron proiectat / Designed platform
	Drum de intretinere / Maintenance road
	Dren proiectat / Designed drain
	Sant proiectat / Designed ditch
	Lucrari de consolidare / Consolidation works
	Panouri fonoabsorbante Tip 1 / Sound absorbing panels Type 1
	Panouri fonoabsorbante Tip 2 / Sound absorbing panels Type 2
	Semnal de intrare / Signal
	Ampriza CF / Total land requirement
	Limita CFR existent / CFR existing property
	Gard de protectie / Protection fence
	Separator de hidrocarburi amplasat pe sant / Hydrocarbon separator located on the ditch
	Separator de hidrocarburi amplasat pe dren / Hydrocarbon separator located on the drain
	Camin de vizitare / Inspection pit
	Pilon iluminat / Pillar illuminated

Nota:
Caracteristicile si aplicabilitatea lucrarilor de consolidare se regasesc in profilurile transversale caracteristice de specialitate, precum si in memoriul tehnic, la paragraful ce contine descrierea lucrarilor proiectate, aferente obiectului „APARARI, PROTECTII SI CONSOLIDARI TERASAMENTE”.

Nota:
The characteristics and applicability of the consolidation works can be found in the characteristic cross sections, as well as in the technical report, in the paragraph containing the description of the works, related to the object „DEFENSE, PROTECTION AND CONSOLIDATION OF THE EMBANKMENT”.

Beneficiar / Entitate Contractanta Compania Nationala de Cal Ferate „CFR” SA					
01/10-2023		Reconfigurarea persoane			
Rev. nr. / data		Obiectul reviziei		Semnatura	
Preparator: Asocierea TPF Inginerie SRL - SC ISPCF SA		Proiect:		Studiul de fezabilitate “Reabilitarea liniei de cale ferată Roman - Iasi - Frontiera”	
		Obiect:		Terasamente si Suprastructura	
Proiectat: POPESCU B. Petre		Data: 11/2023		Titlul plansei: Plan de situatie Statiile Nicolina	
Verificat: STU Marcus Ryan		Contract: 20/11.03.2020		Scara: Faza SF	
Sef proiect: HILDAGO Enrique				Nr. plansa: SF-20-Ts-0000-1051-R03	