


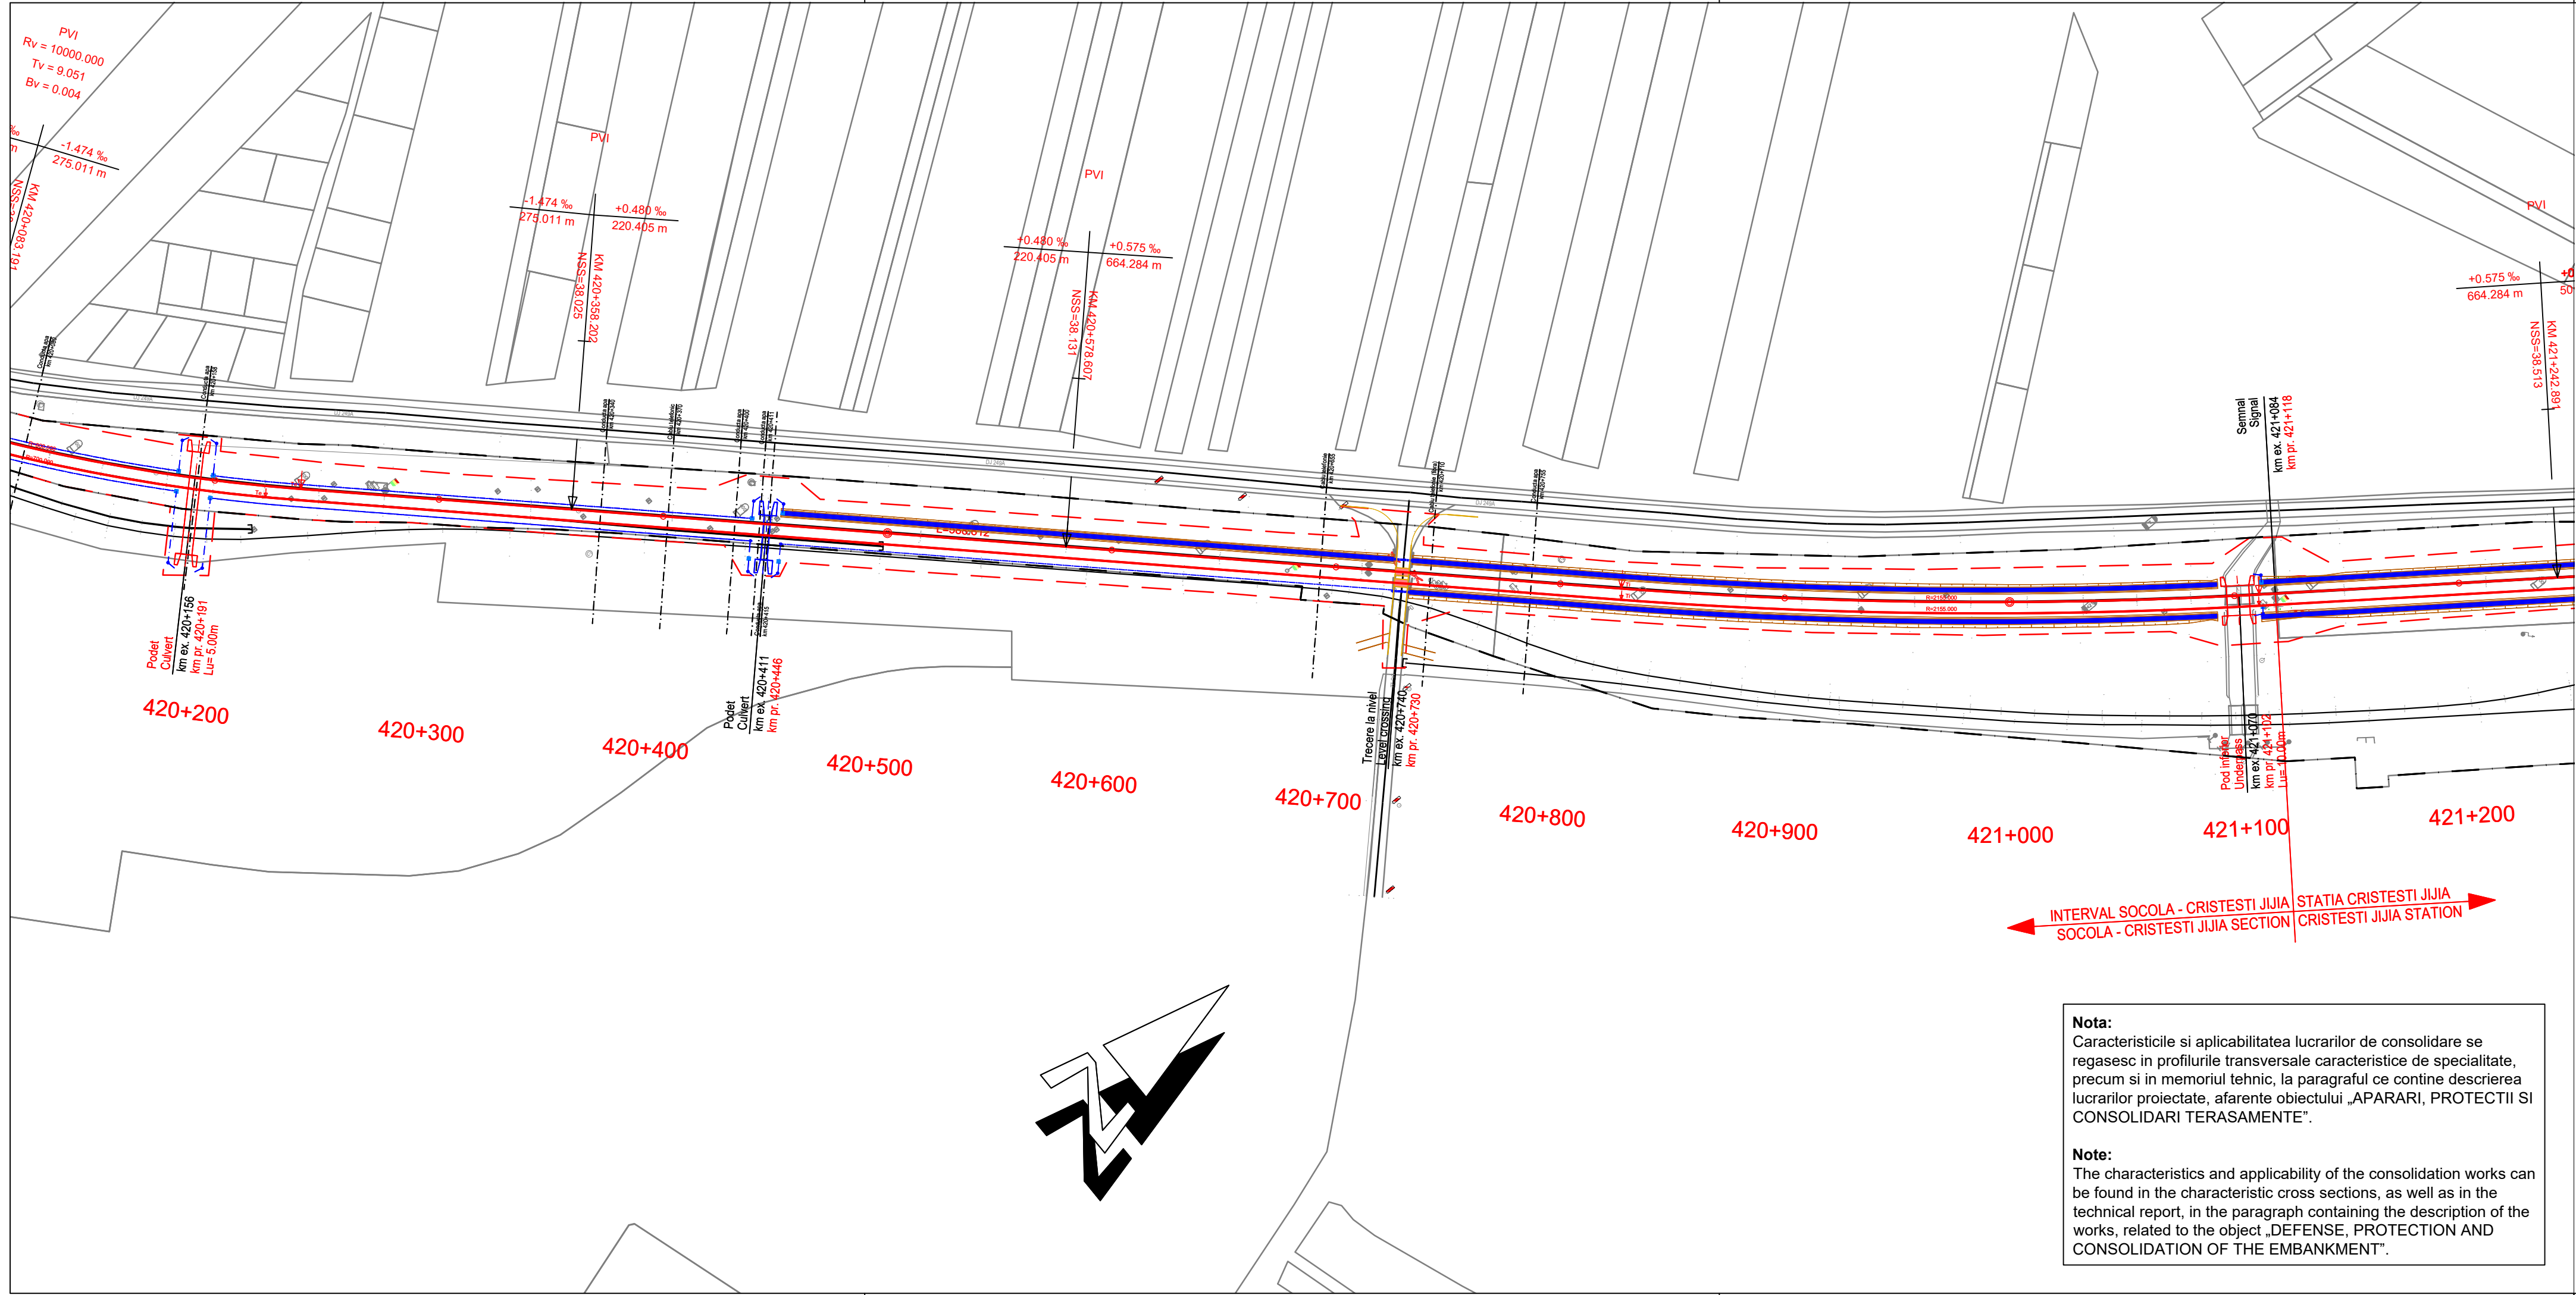

Nota:
Caracteristicile si aplicabilitatea lucrarilor de consolidare se regasesc in profilurile transversale caracteristice de specialitate, precum si in memoriul tehnic, la paragraful ce contine descrierea lucrarilor proiectate, afarente obiectului „APARARI, PROTECTII SI CONSOLIDARI TERASAMENTE”.

Note:
The characteristics and applicability of the consolidation works can be found in the characteristic cross sections, as well as in the technical report, in the paragraph containing the description of the works, related to the object „DEFENSE, PROTECTION AND CONSOLIDATION OF THE EMBANKMENT”.

LEGENDA / LEGEND

- 25 Ax c.f. existent / existing railway axis
- 25 Aparat de cale existent / Existing turnout
- Limita CFR / CFR limit
- 25 Ax c.f. proiectat / Designed railway axis
- 25 Aparat de cale proiectat / Designed turnout
- Pod / podet proiectat / Designed Bridge / Culvert
- Pod / podet existent de reabilitat / Existing Bridge / Culvert to be rehabilitated
- Peron proiectat / Designed platform
- Drum de intretinere / Maintenance road
- Dren proiectat / Designed drain
- Sant proiectat / Designed ditch
- Lucrari de consolidare / Consolidation works
- Panouri fonoabsorbante Tip 1 / Sound absorbing panels Type 1
- Panouri fonoabsorbante Tip 2 / Sound absorbing panels Type 2
- Semnal de intrare / Signal
- Ampriza CF / Total land requirement
- Limita CFR existent / CFR existing property
- Gard de protectie / Protection fence
- Separator de hidrocarburi amplasat pe sant / Hydrocarbon separator located on the ditch
- Separator de hidrocarburi amplasat pe dren / Hydrocarbon separator located on the drain
- Camin de vizitare / Inspection pit
- Pilon iluminat / Pillar illuminated

Beneficiar / Entitate Contractanta Compania Natională de Cai Ferate „CFR” SA		01/10-2023		Dublarea linie c.f. Socola - Ungheni Prut	
Rev. nr. / data		Obiectul reviziei		Semnatura	
Proiectat: POPESCU B. Petre		Proiect:		Studiul de fezabilitate “Reabilitarea liniei de cale ferată Roman - Iasi - Frontiera”	
Verificat: STU Marcus Ryan		Obiect:		Terasamente si Suprastructura	
Sef proiect: HILDAGO Enrique		Titlul planseii:		Plan de situatie Interval Socola - Cristesti Jijia 3/3	
Data: 11/2023		Contract: 20/11.03.2020		Faza: SF	
		Scara: 1:2000		Nr. plansa: SF-20-Ts-0000-1057-R03	

