


TRAVERSA RIGIDA GANTRY BEAM

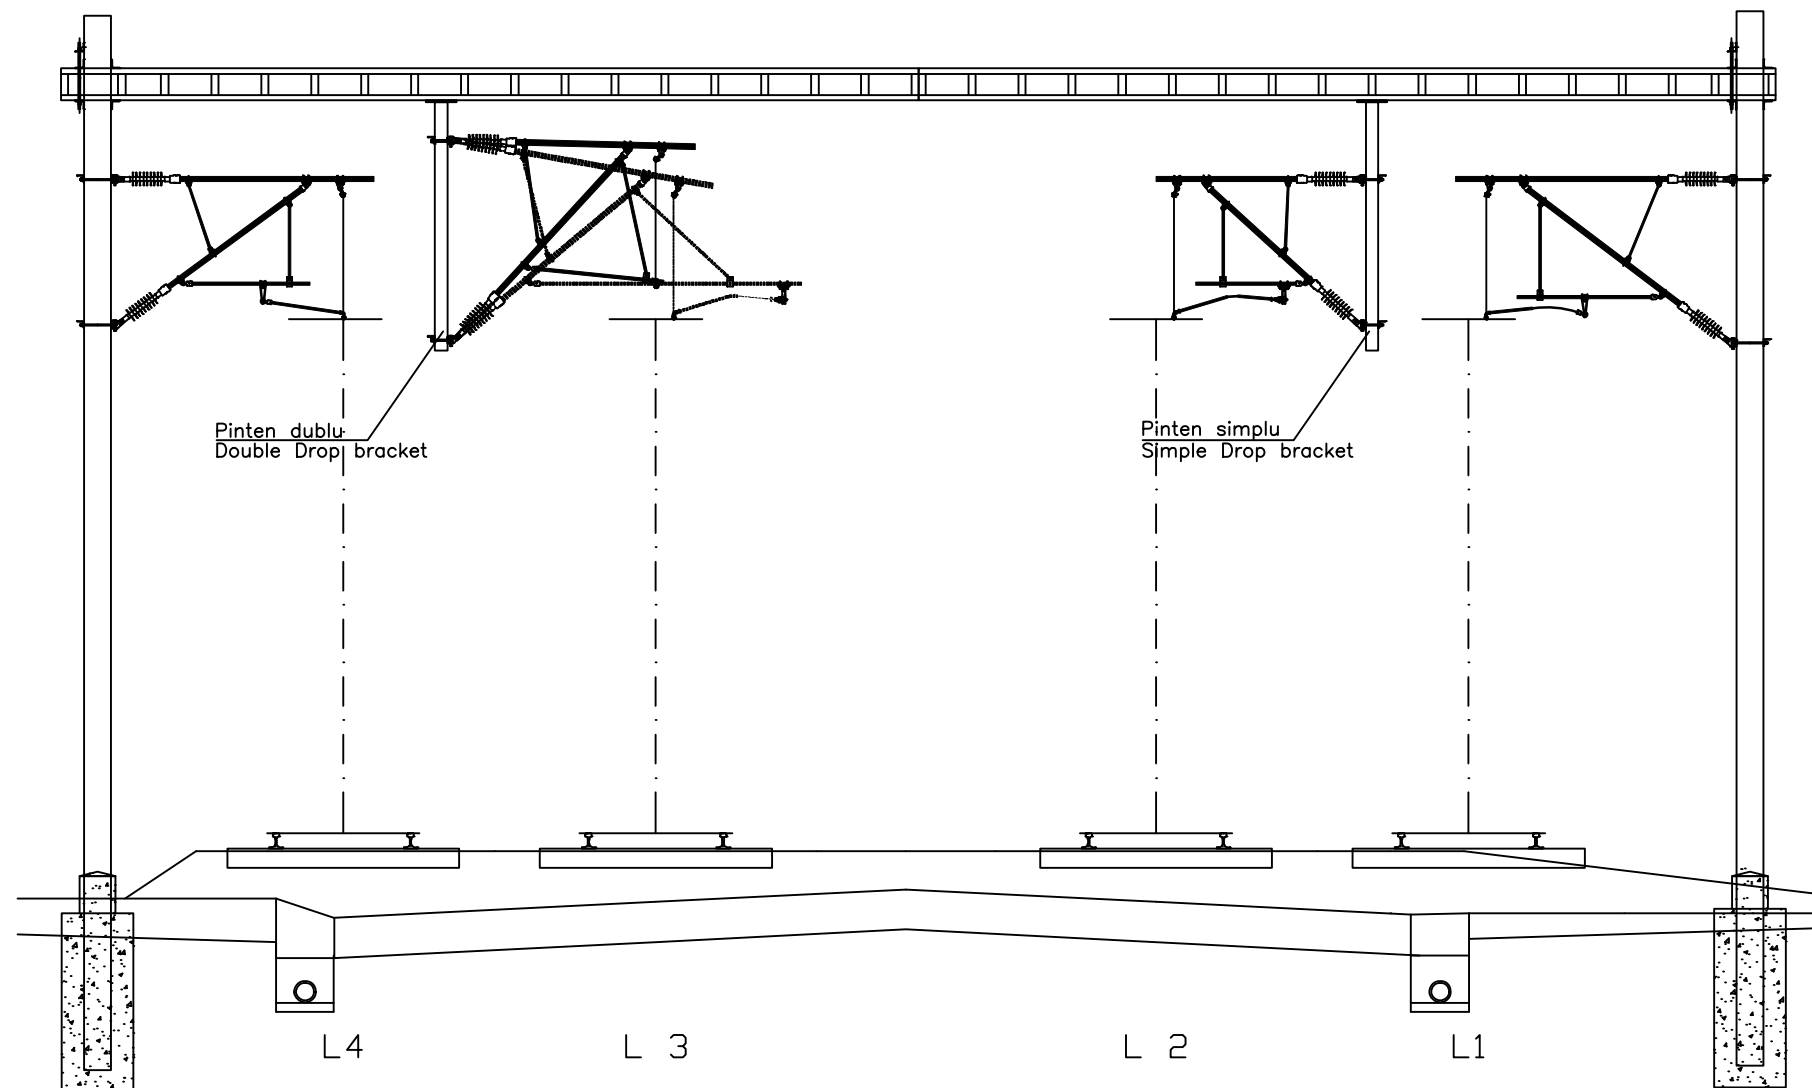

Beneficiar / Entitate Contractanta Compania Natională de Cai Ferate „CFR” SA					
Prestator: Asocierea TPF Inginerie SRL - SC ISPCF SA					
Proiectat	DINU Florian		Data: 02/2022	Titlul plansei:	
Verificat	UDREA Marius			TRAVERSA RIGIDA GANTRY BEAM	
Sef proiect	HILDAGO Enrique			Contract	Faza
				20/11.03.2020	SF
				Scara:	Nr. plansa
				-	SF-20-LC-0000-0010-R00