



PLAN TUNEL PIETONAL ACCESE PEROANE STATIA CF RACOS 1/50

PEDESTRIAN TUNNEL PLATFORMS ACCES PLAN RACOS RAILWAY STATION 1/50

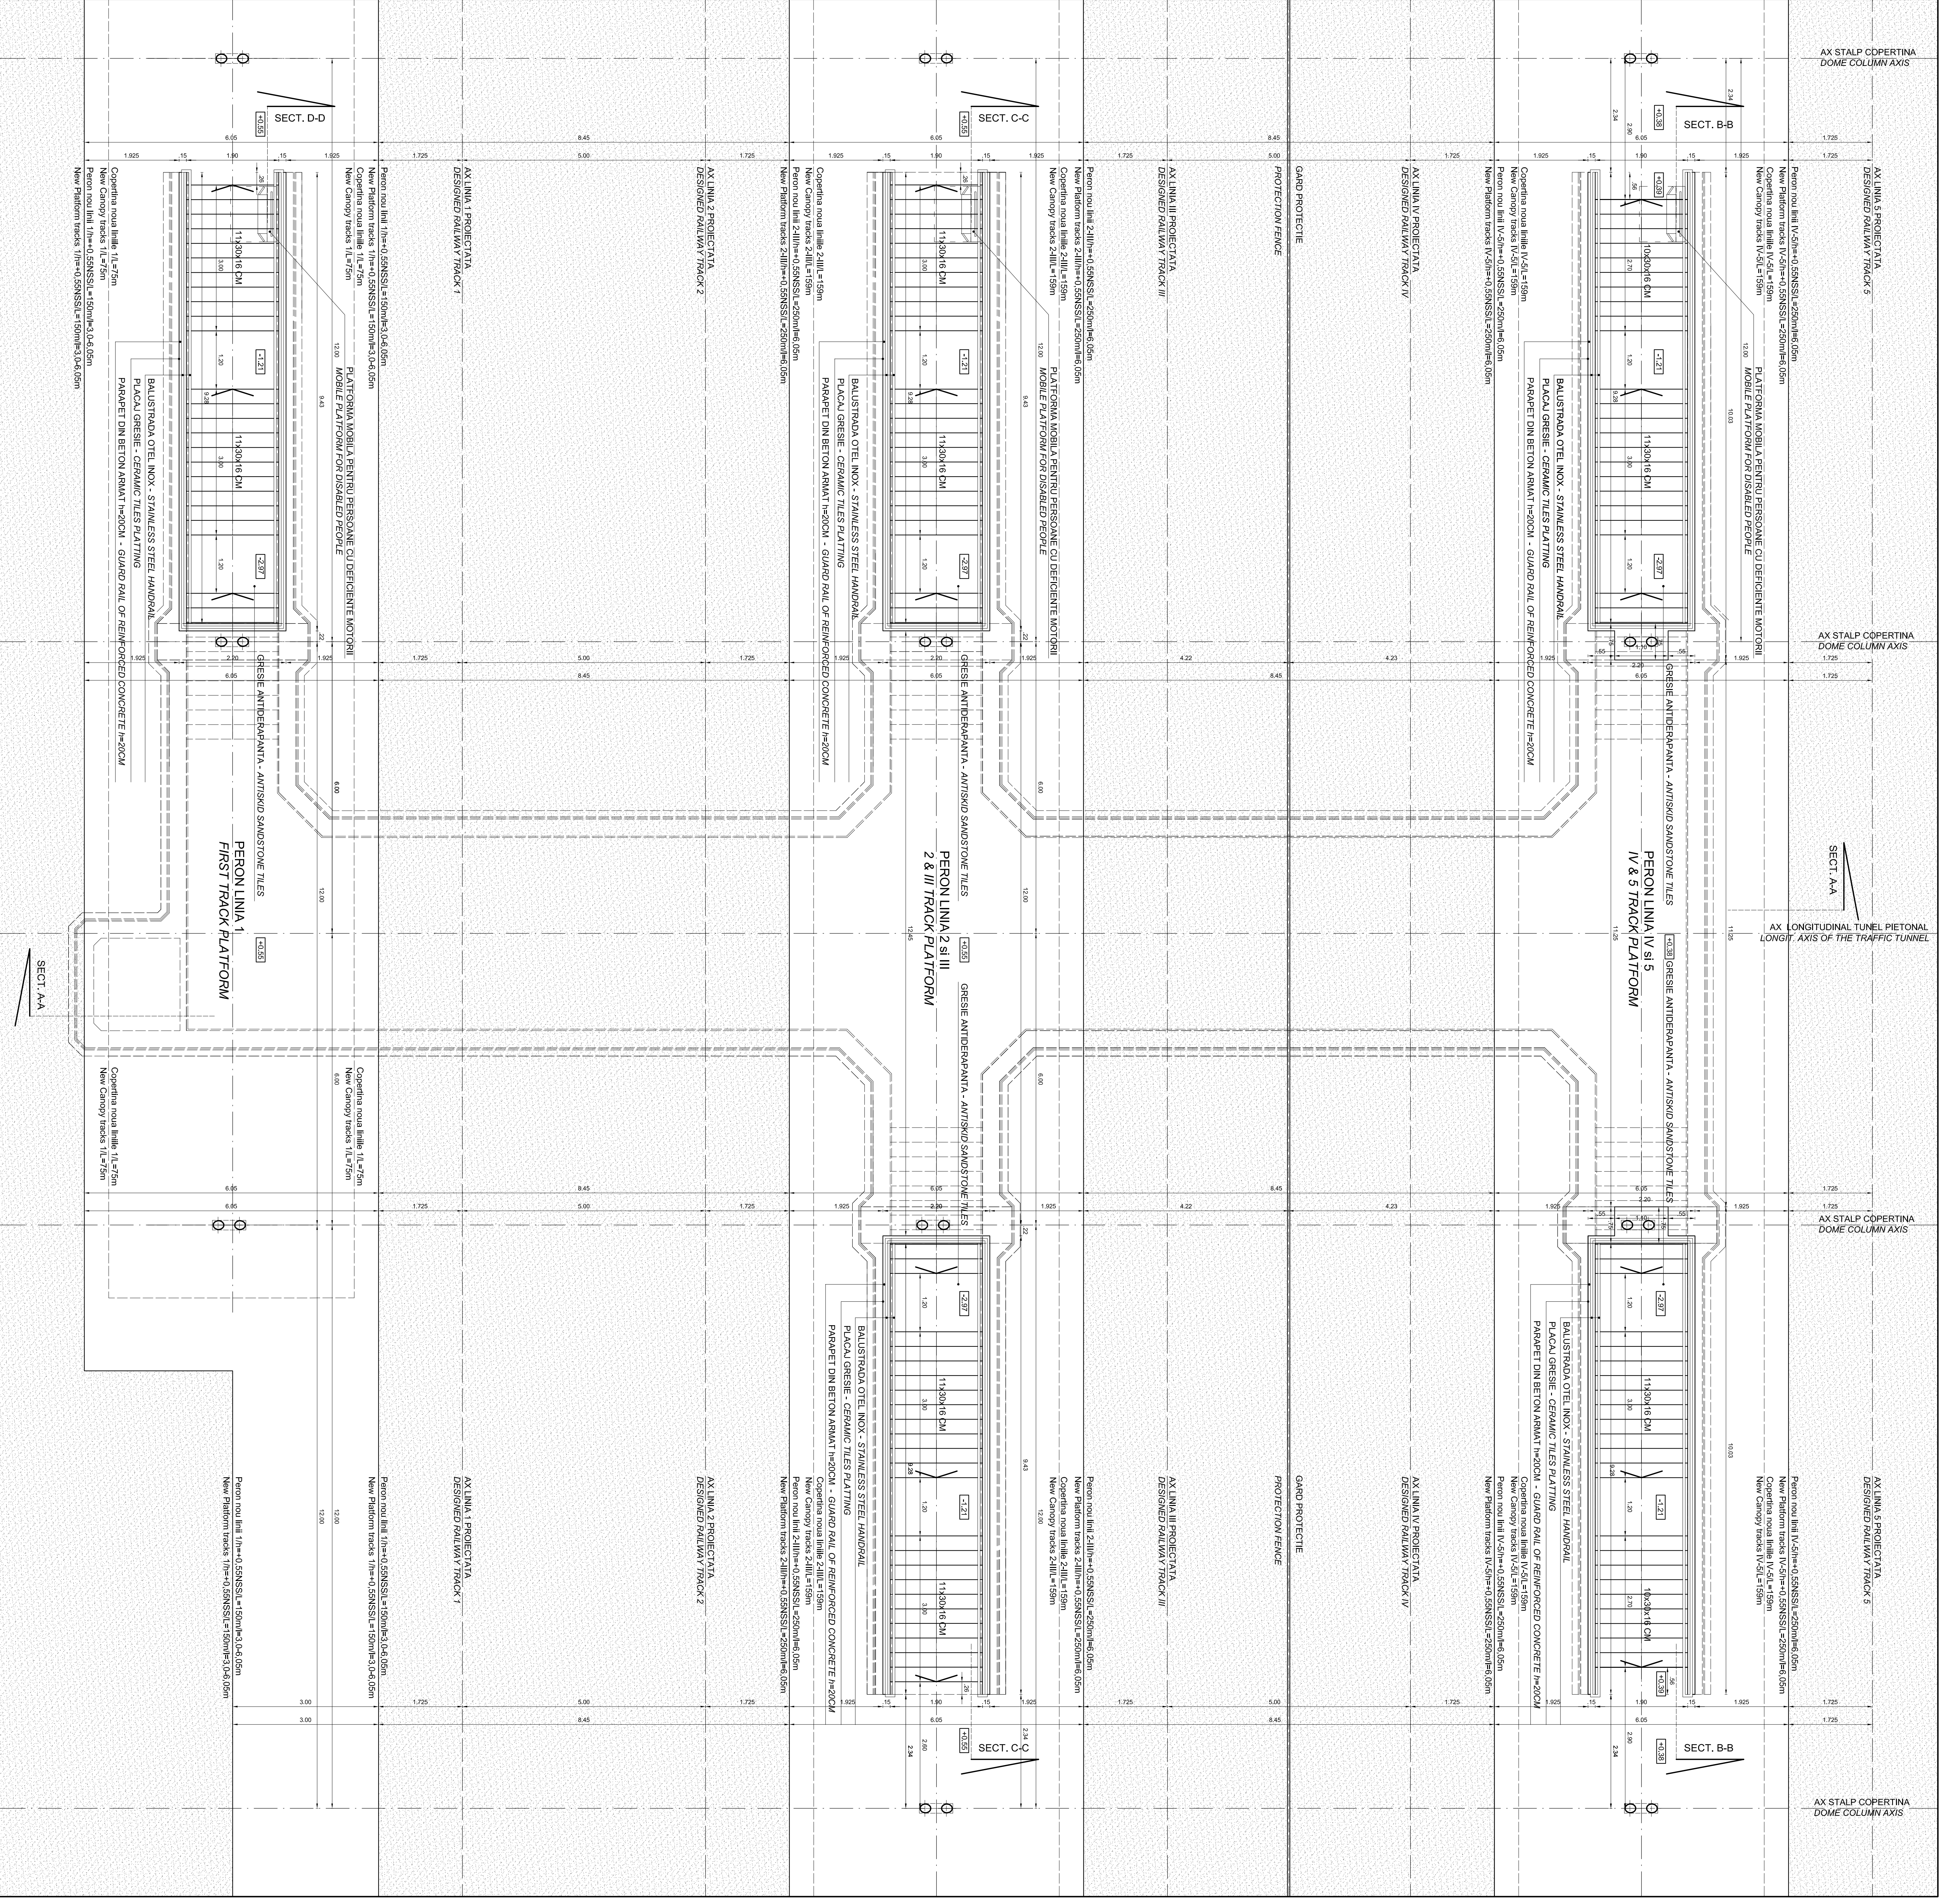

PLAN TUNEL PIETONAL STATIA CF RACOS 1/50

PEDESTRIAN TUNNEL PLAN RACOS 1/50

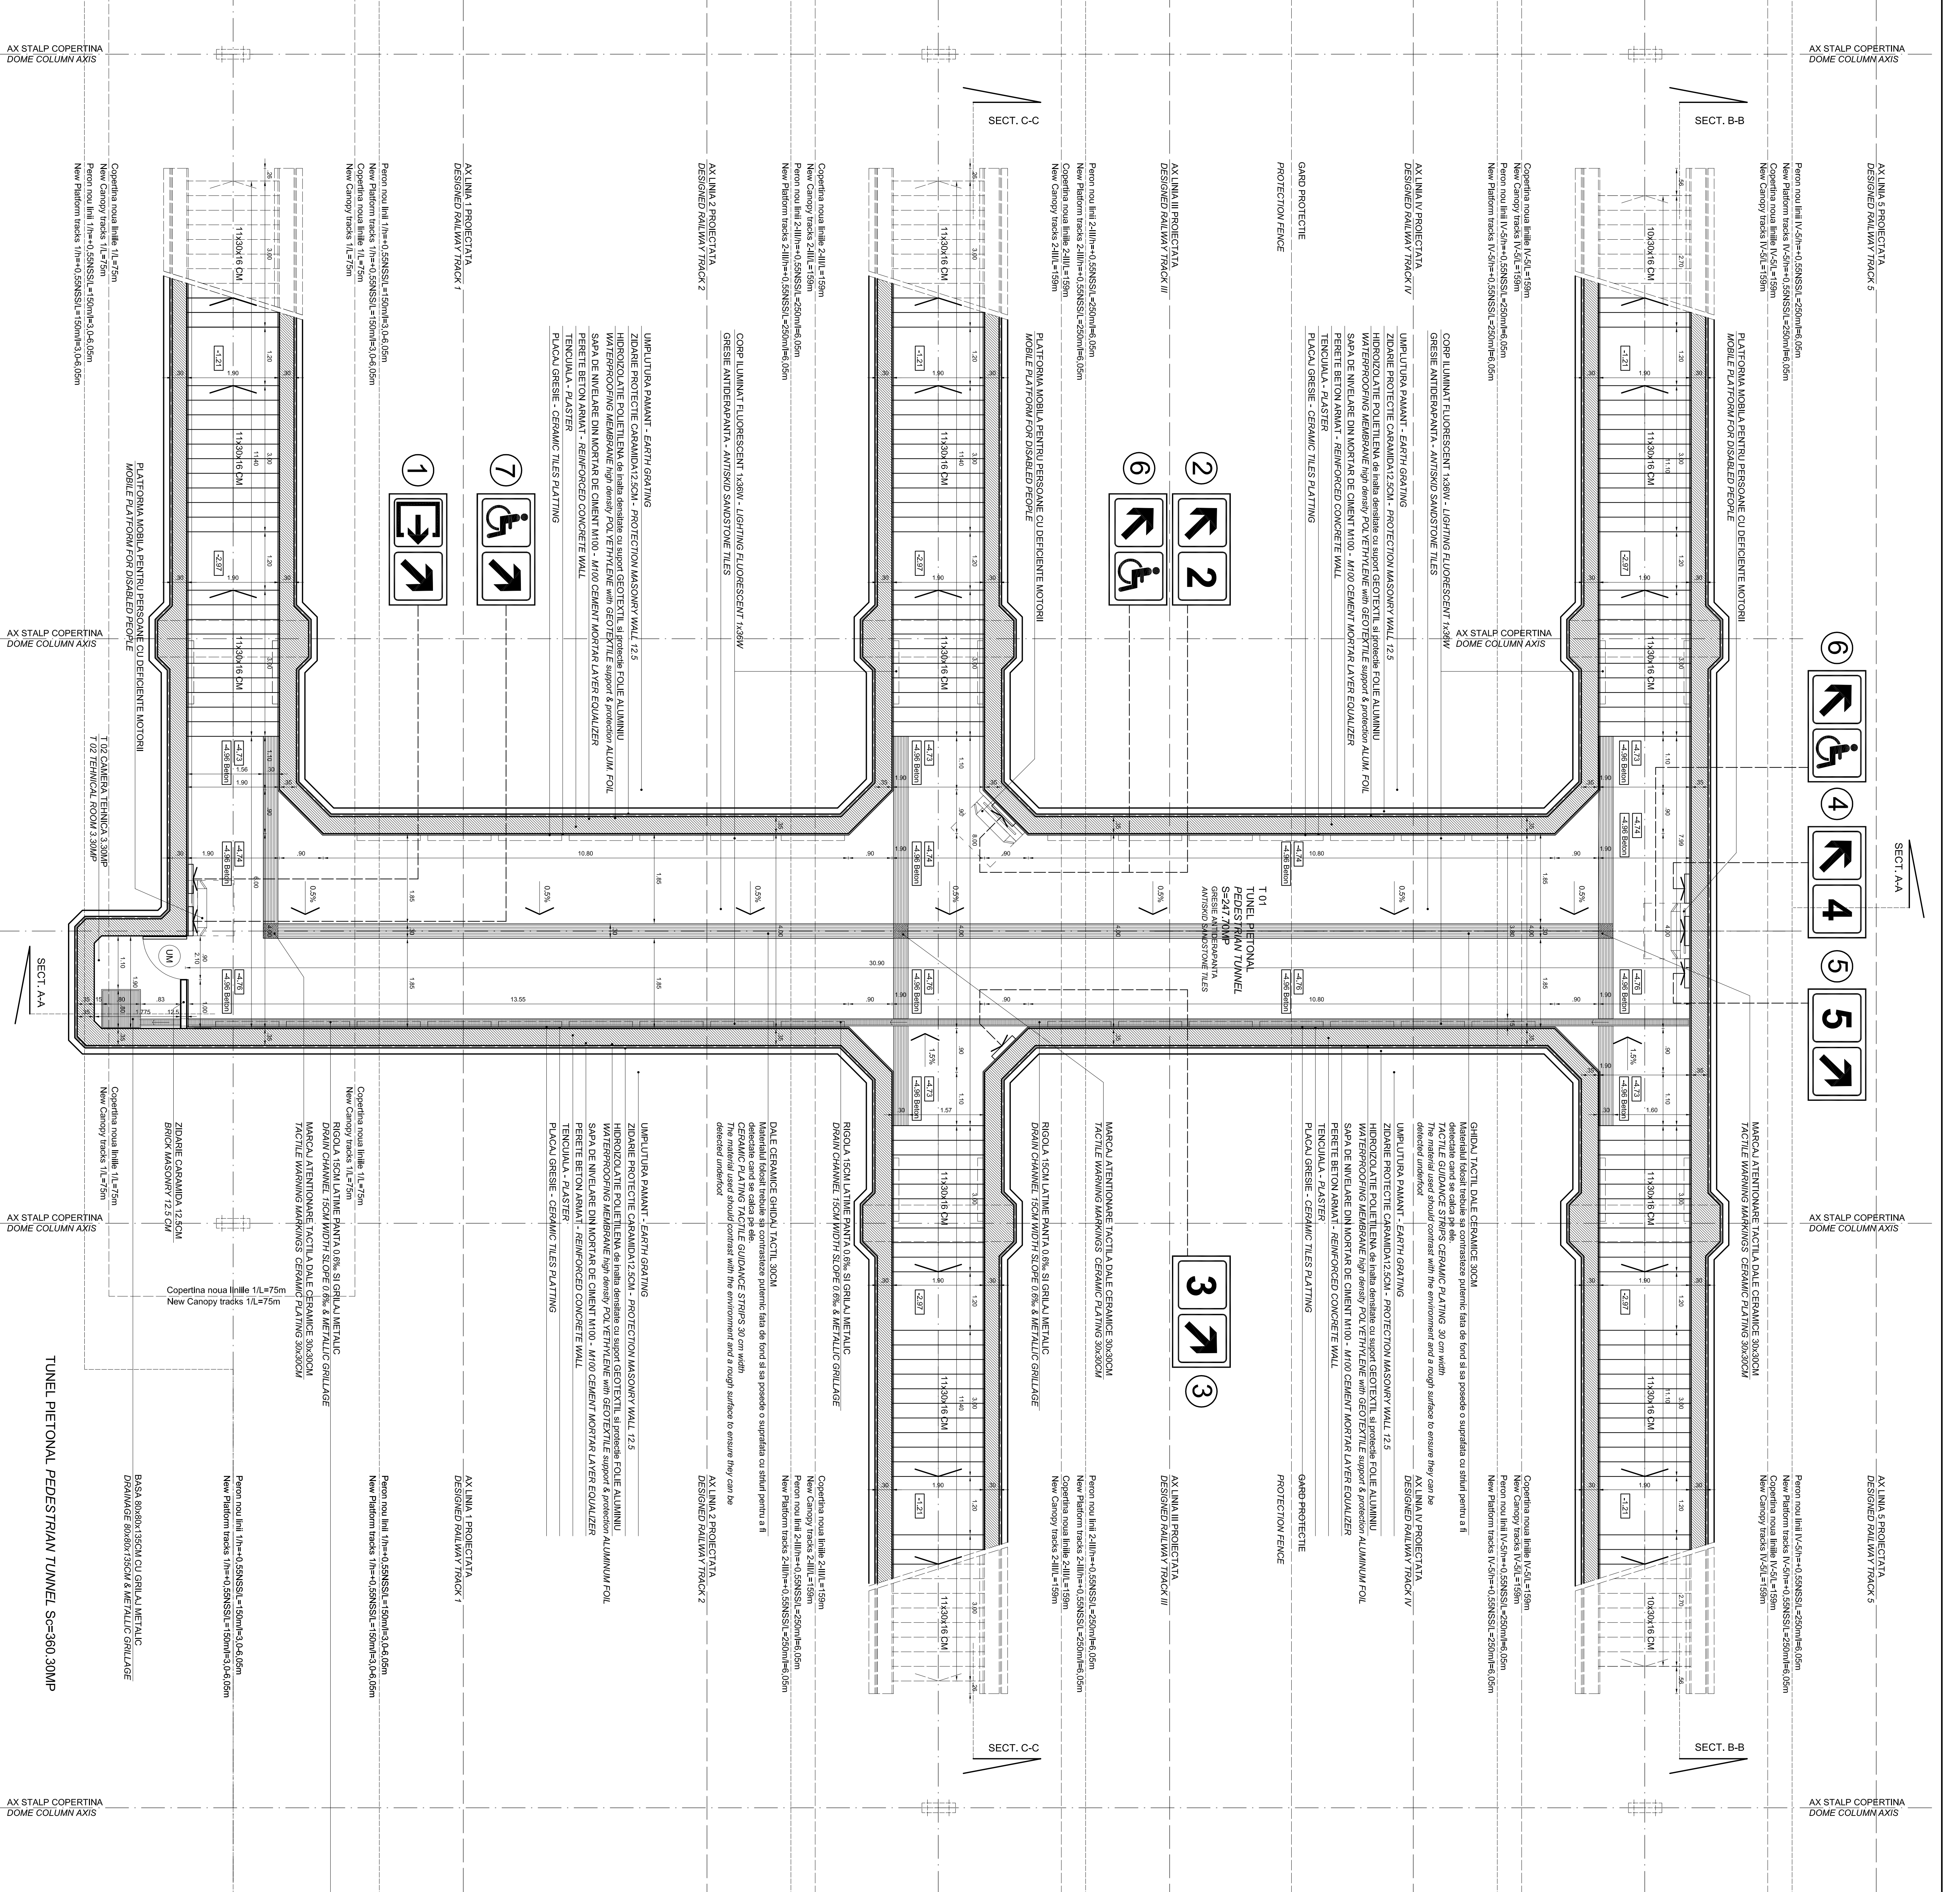

**NEW PEDESTRIAN TUNNEL
STATION CF RACOS
RACOS RAILWAY STATION**

LEGENDA



CLIENT / CLIENT

CONSULTANT / CONSULTANT

PROIECTANT / DESIGNER

APROBARE / APPROVAL

CA.C.C. "C.F.R." - S.A.



