

TABLEAU ARMARE - REINFORCEMENT TABLE


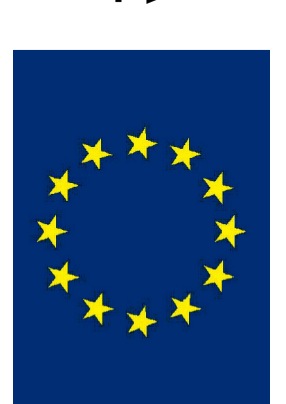
ELEM.	MARCA	Ø	NR. BUC.	LUNG. BARA -m.-	LUNGIM/DIAM.	
					Ø 10	Ø 25
1	10	2	2.60	5.2		
2	10	2	3.00	6.0		
3	10	14	1.40	19.6		
4	10	14	1.30	18.2		
5	10	1	100.00	100.0		
6	10	2	0.65	1.3		
7	10	2	0.55	1.1		
8	25	4	1.00	4.0		
9	10	4	1.15	4.6		
10	10	18	2.65	47.7		
11	10	18	3.05	54.9		
TOTAL kg. :					175.0	

CAMERA TRAGERE 2 tip X  
X-type MANHOLE 2


Index	Date	Modification/Revision	Proiectant Designer	Approbat Consultant	Approbat CFR
A					
B					

ROMANIAN GOVERNMENT EUROPEAN UNION FINANCED PROJECT

GUVERNUL ROMANIEI PROIECT FINANȚAT DE UNIUNEA EUROPEANĂ







CLIENT / CLIENT



C.N.C.F. "C.F.R." - S.A.

CONSULTANT / CONSULTANT

Approved	Set project	Date	Signature
Approved	Project manager	12.2011	
Approved	Coordinator Sequence 1	12.2011	
Verified	Expert 1 Coordinator		
Checked	Expert Verifier	12.2011	
	Checking Expert		

Approved	Subcontractor	Date	Signature
Approved	Subcontractor Responsible	12.2011	
Elaborated	Designer	12.2011	

Reabilitarea liniei de cale ferata Brasov - Simeria, parte componentă a coridorului IV Pan European, pentru circulația trenurilor cu viteză maximă de 160 km/h.

Tronsoani : Brasov - Sighișoara




Rehabilitation of the railway line Brasov - Simeria, component Part of the IV Pan-European Corridor, for the trains circulation with maximum speed of 160 km/h.

Section : Brasov - Sighișoara

Denumire desen / Drawing Title :

PLAN și DETALII CAMERA de TRAGERE 2 - Cladire container C.E. tip  
PLAN and DETAILS MANHOLE 2 - Typical I.S. shelter building

Codificare / Codification System	Scara / Scale	LOT / LOT	Nr. / No
E A 5 1 0 1 E 0 0 B Z C C 0 0 0 X 0 1 0 0	1:25 1:50		01 / 01

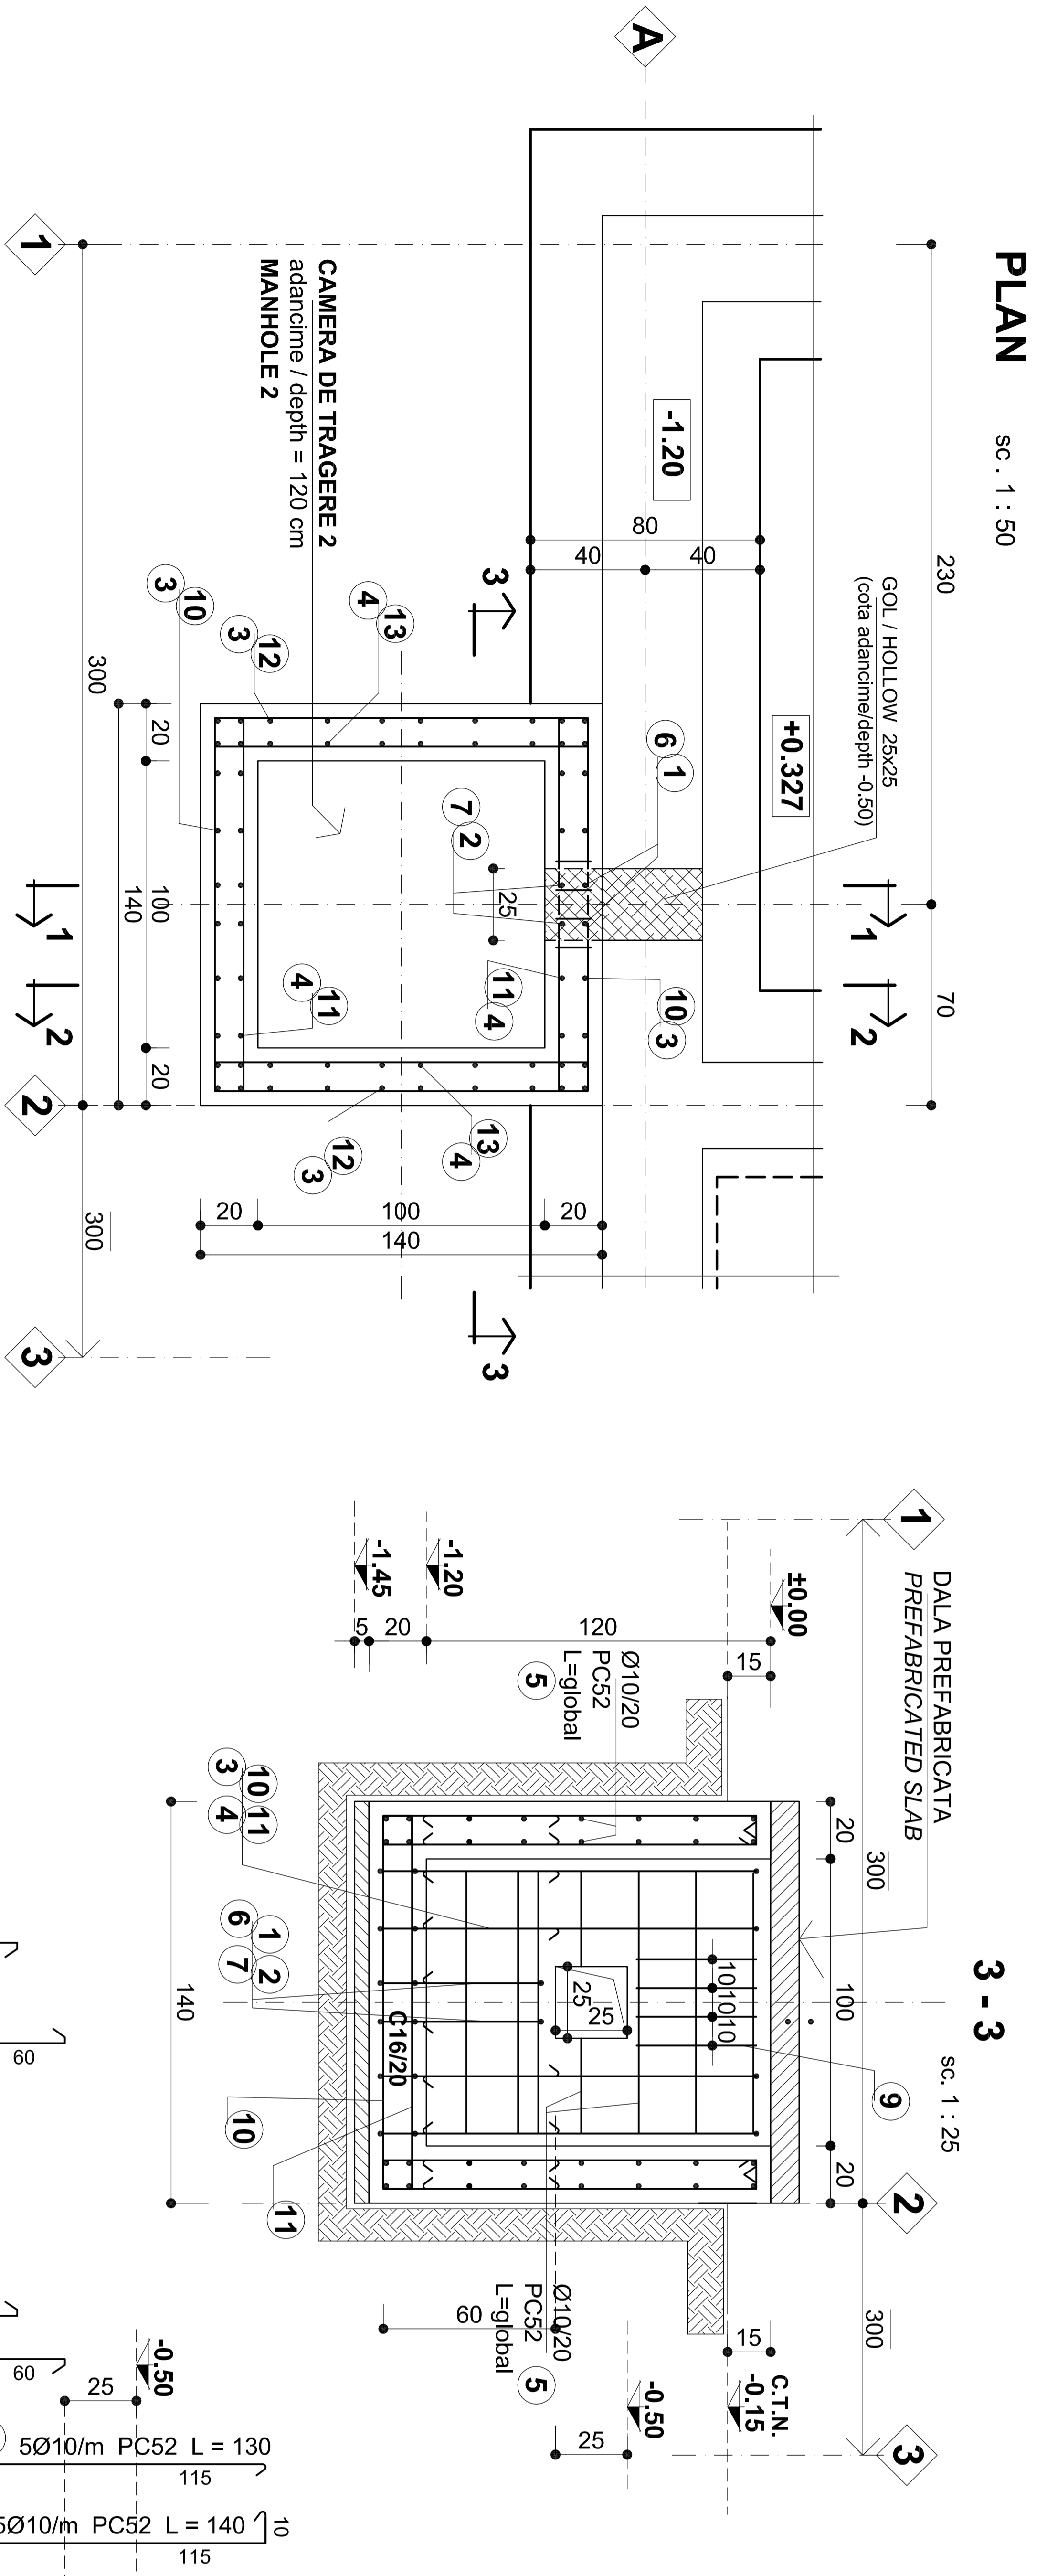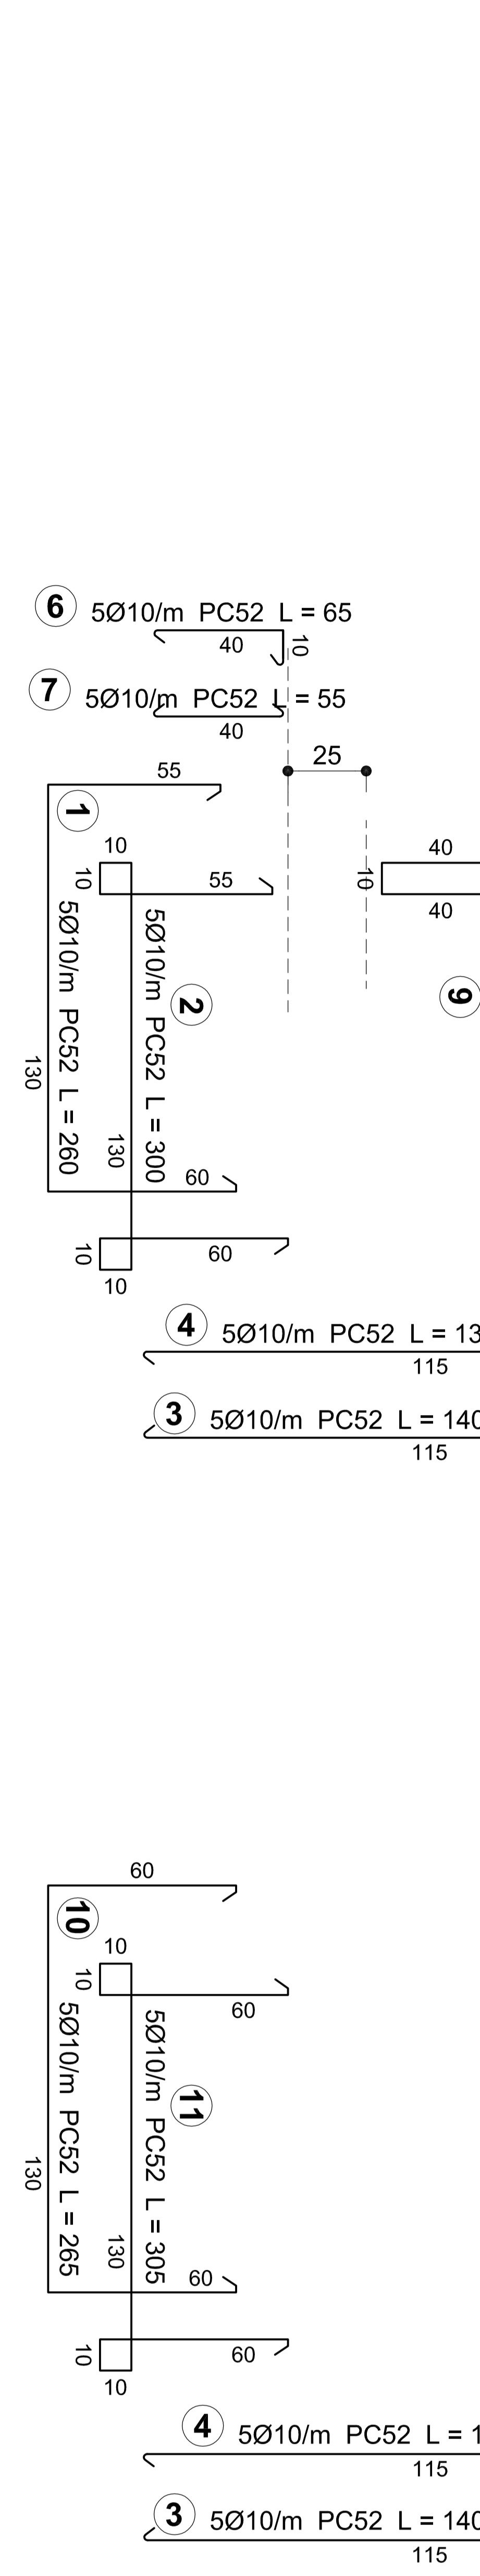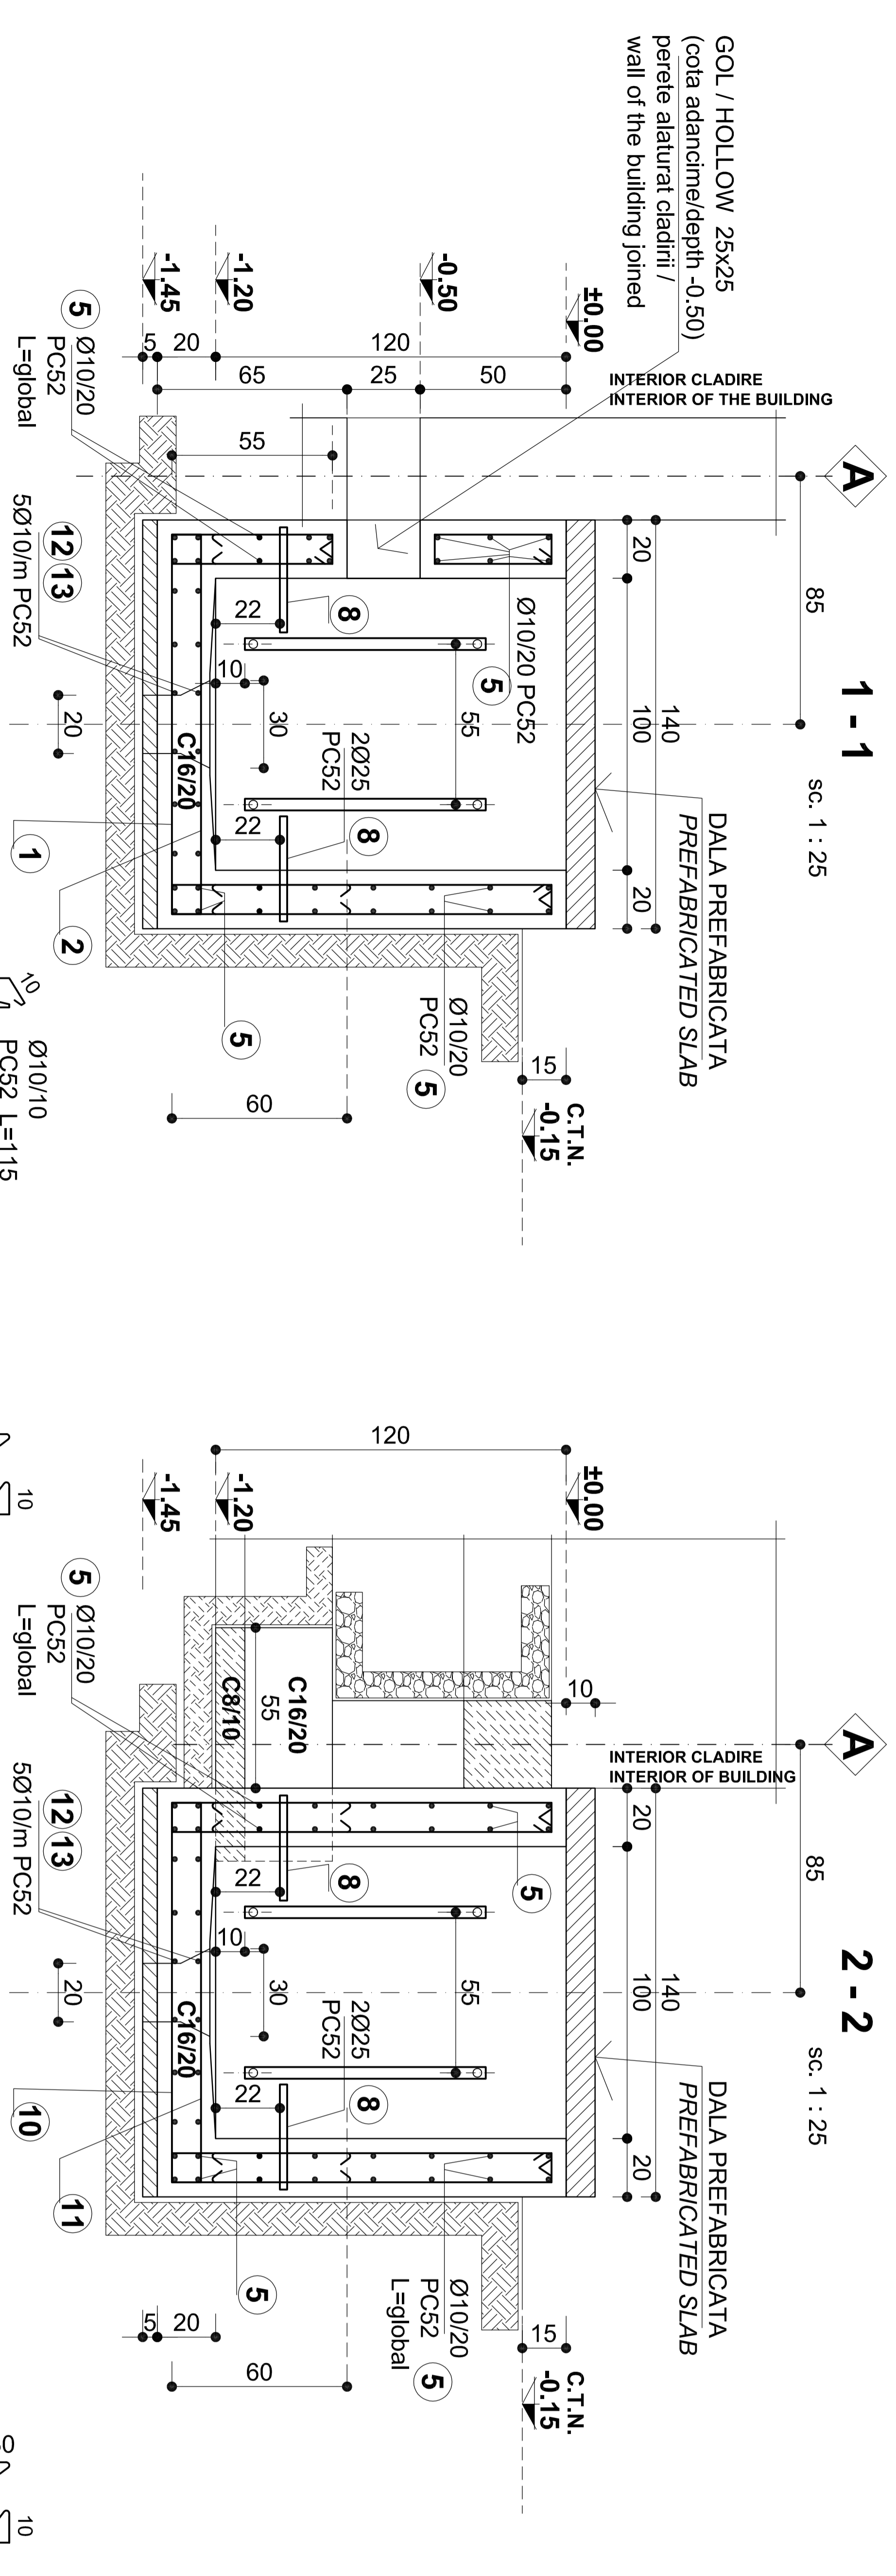

Amplasamentul containerelor  
APATA-RACOS: km 213+050  
RACOS-CATA: km 226+340  
CATA-ARCHITA: km 247+150

BETON ARMAT - REINFORCED CONCRETE : C16/20  
BETON SIMPLU - PLAIN CONCRETE : C8/10  
OTEL BETON - REINFORCING STEEL : PC52  
MARCA MORTAR - CLASS OF MORTAR : M100