


PLAN SAPATURA - EXCAVATION PLAN

SC. 1:50

SECTION C - C
SECTION C - C

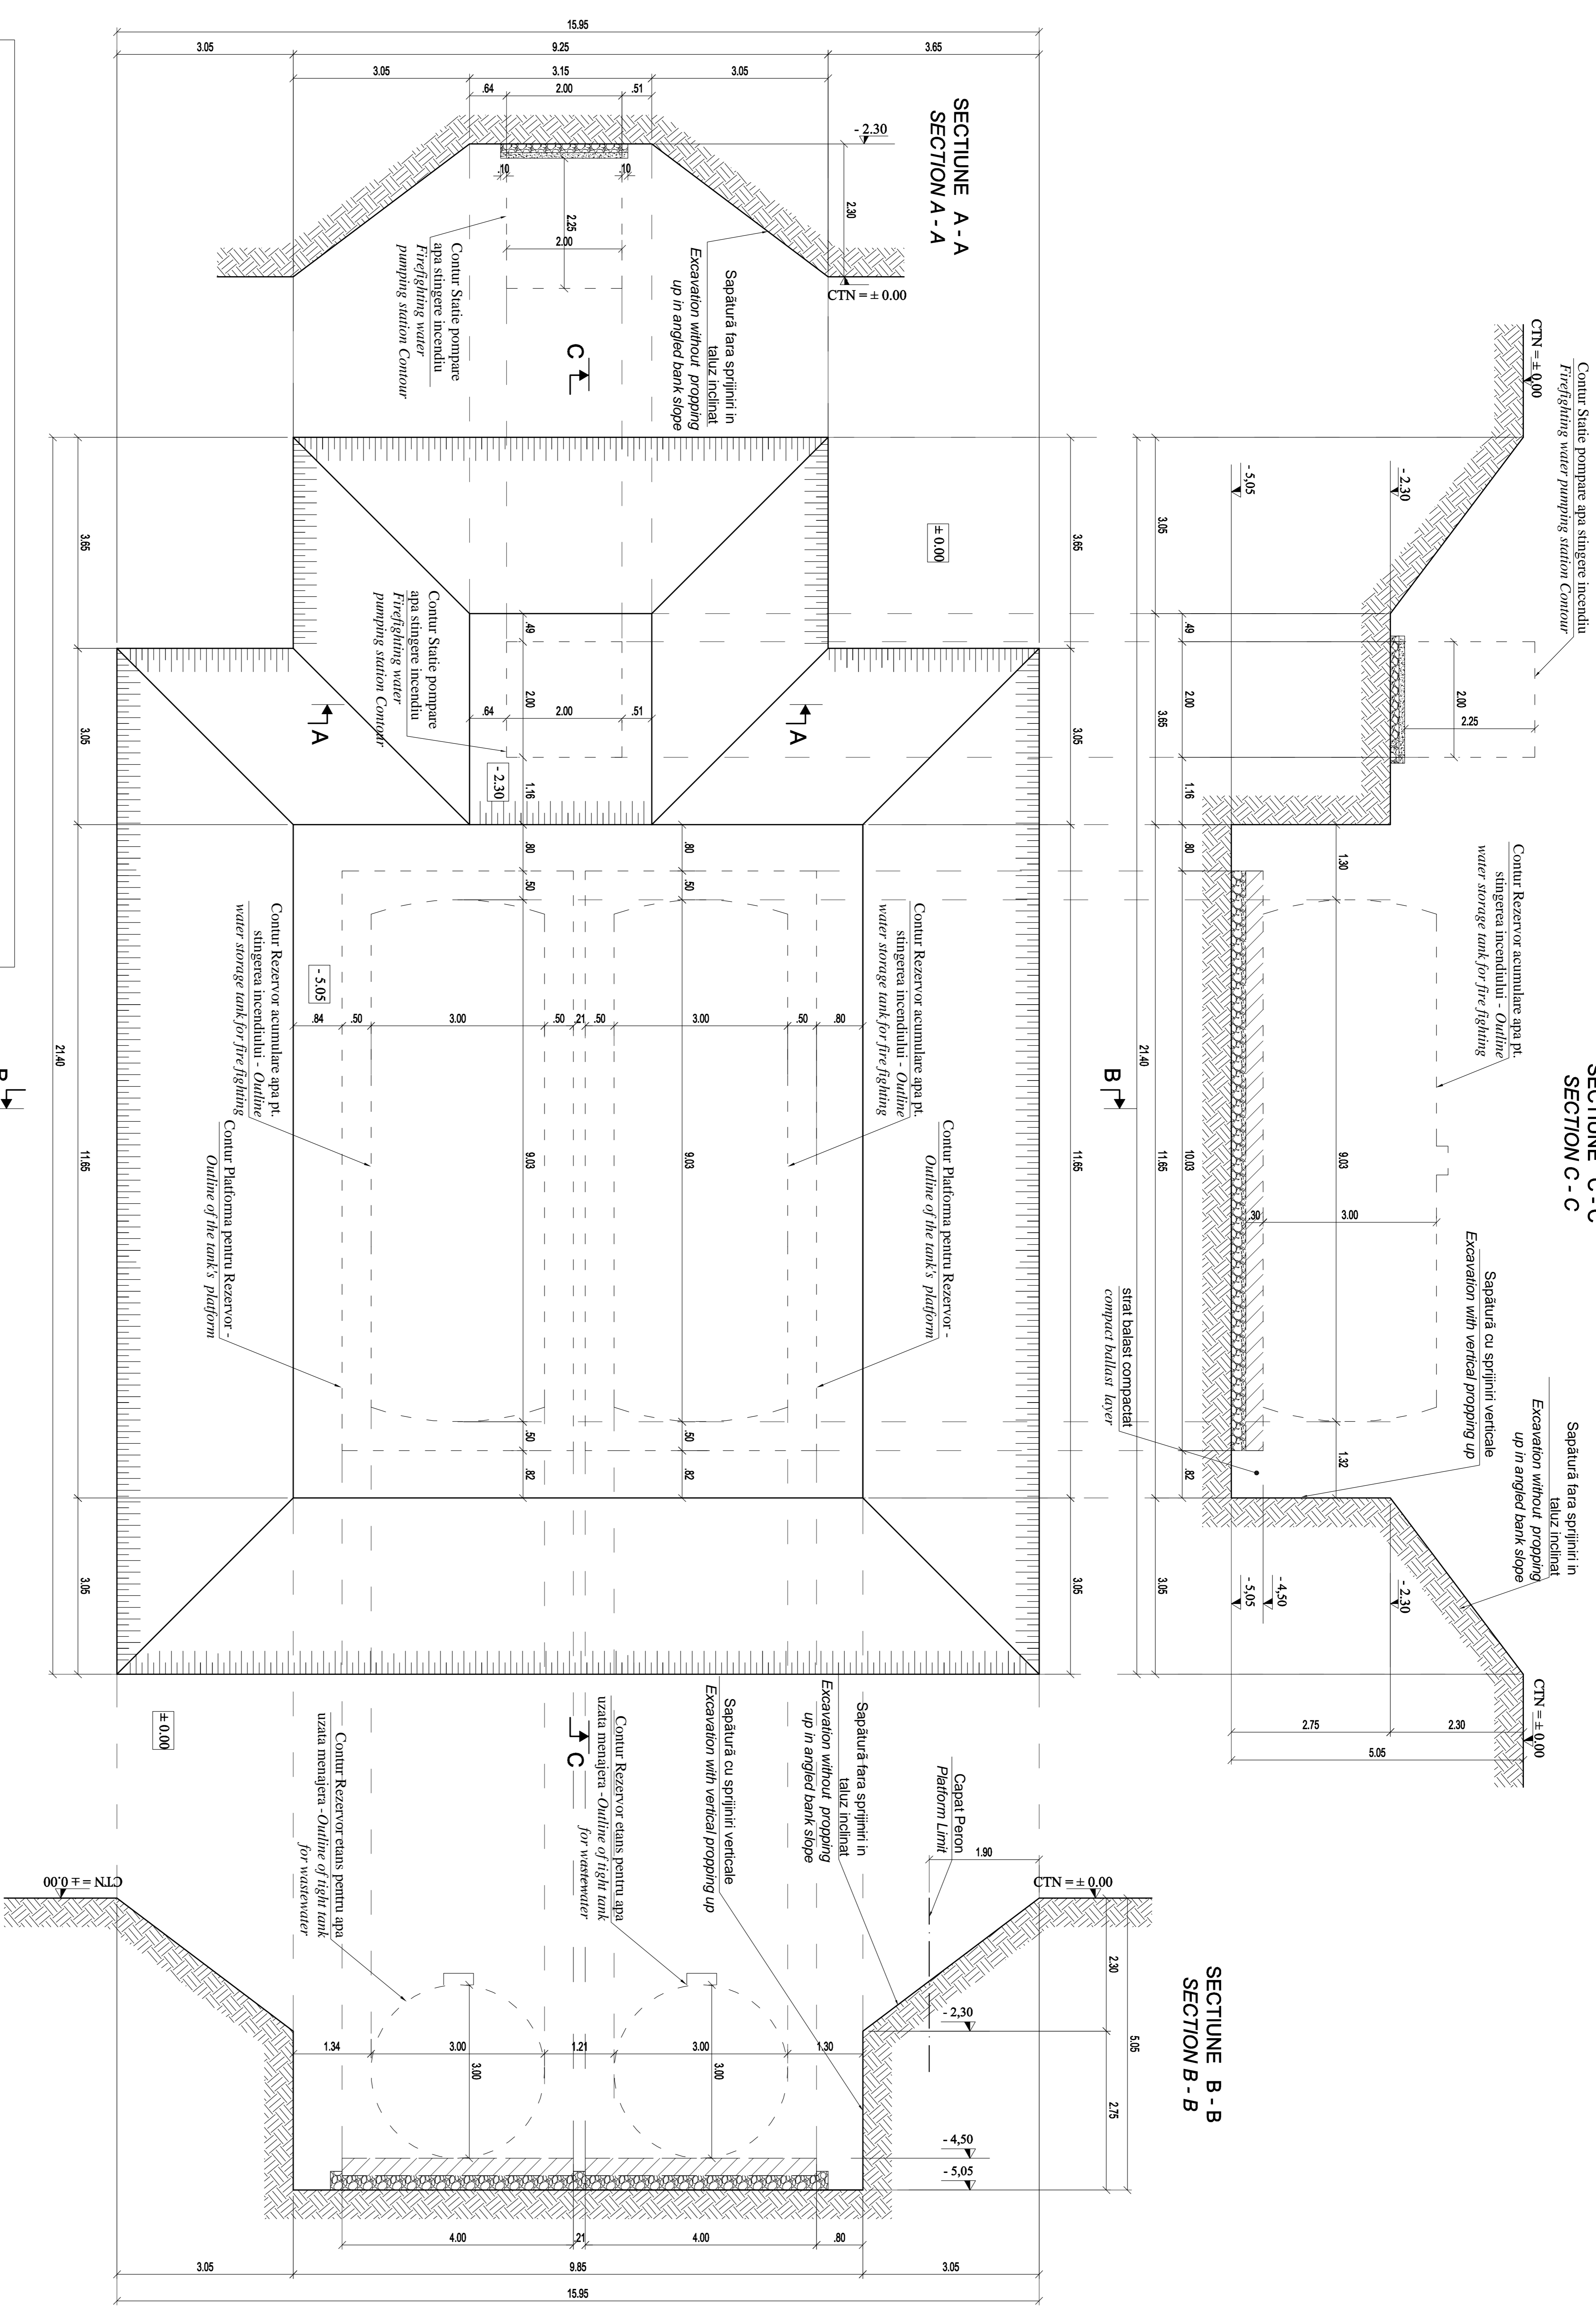

Rezervoare stocare apa incendiu, montate subteran - Firefighting underground tanks
Statie pompare apa stingere incendiu - Firefighting water pumping station


CONSULTING DRAWINGS:

PLATFORMA BETON PENTRU SEPARATOR DE GRASIMI - PLAN PLATFORMA

PLATFORMA BETON PENTRU SUZINEREA REZERVOR APA UZATA MENAJERA

PLATFORMA BETON PENTRU SUZINEREA REZERVOR APA UZATA MENAJERA

CONCRETE PLATFORM SUPPORT FOR WATER STORAGE TANK

STATION BE POMPARE APA PENTRU STINGERE INCENDIU

WATER PUMPING STATION FOR FIRE FIGHTING - PLAN VIEW AND

VERTICAL SECTIONS

NOTA : 1. In toate sapaturile, alaturarea aparatelor trebuie realizata cu grija pentru a nu pericula constructiile invecinate.




5. Realizarea impulsionator necesare in fund.







SECTION A - A
SECTION A - A

PLAN SAPATURA - EXCAVATION PLAN

SC. 1:50

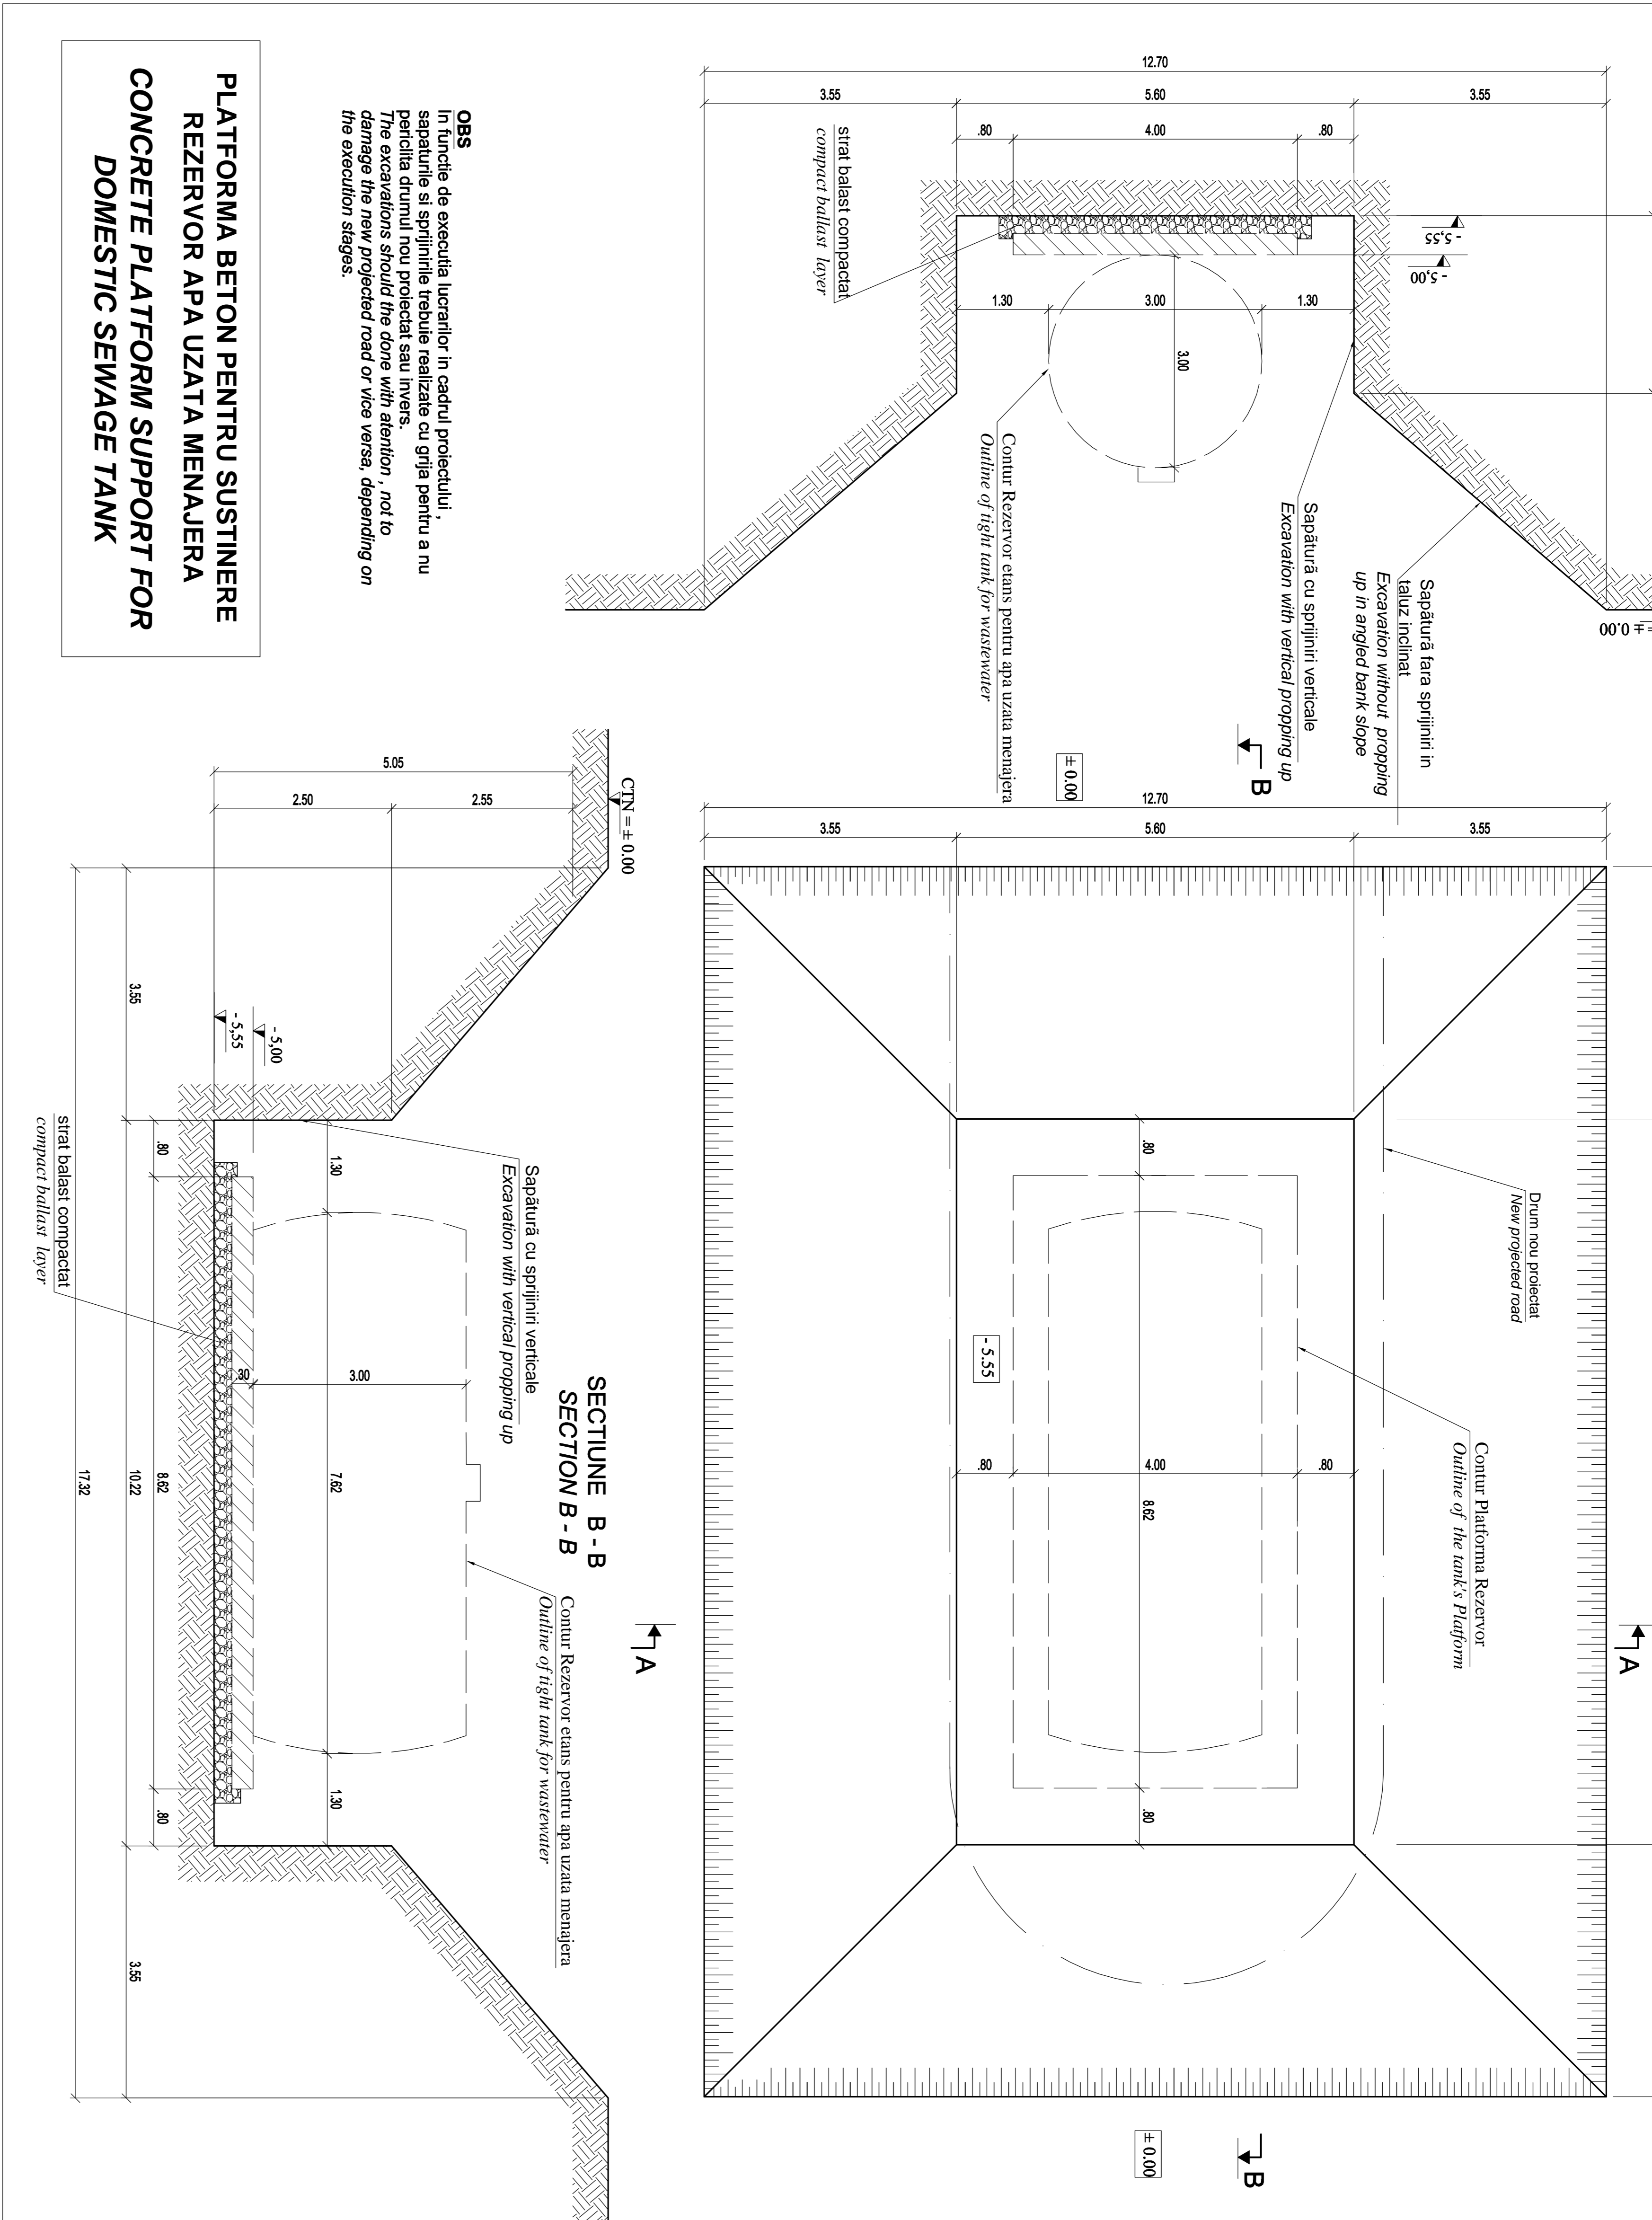


PLATFORMA BETON PENTRU SUZINEREA REZERVOR APA UZATA MENAJERA CONCRETE PLATFORM SUPPORT FOR DOMESTIC SEWAGE TANK

SECTION A - A / SECTION A - A

PLAN SAPATURA - EXCAVATION PLAN

SC. 1:50

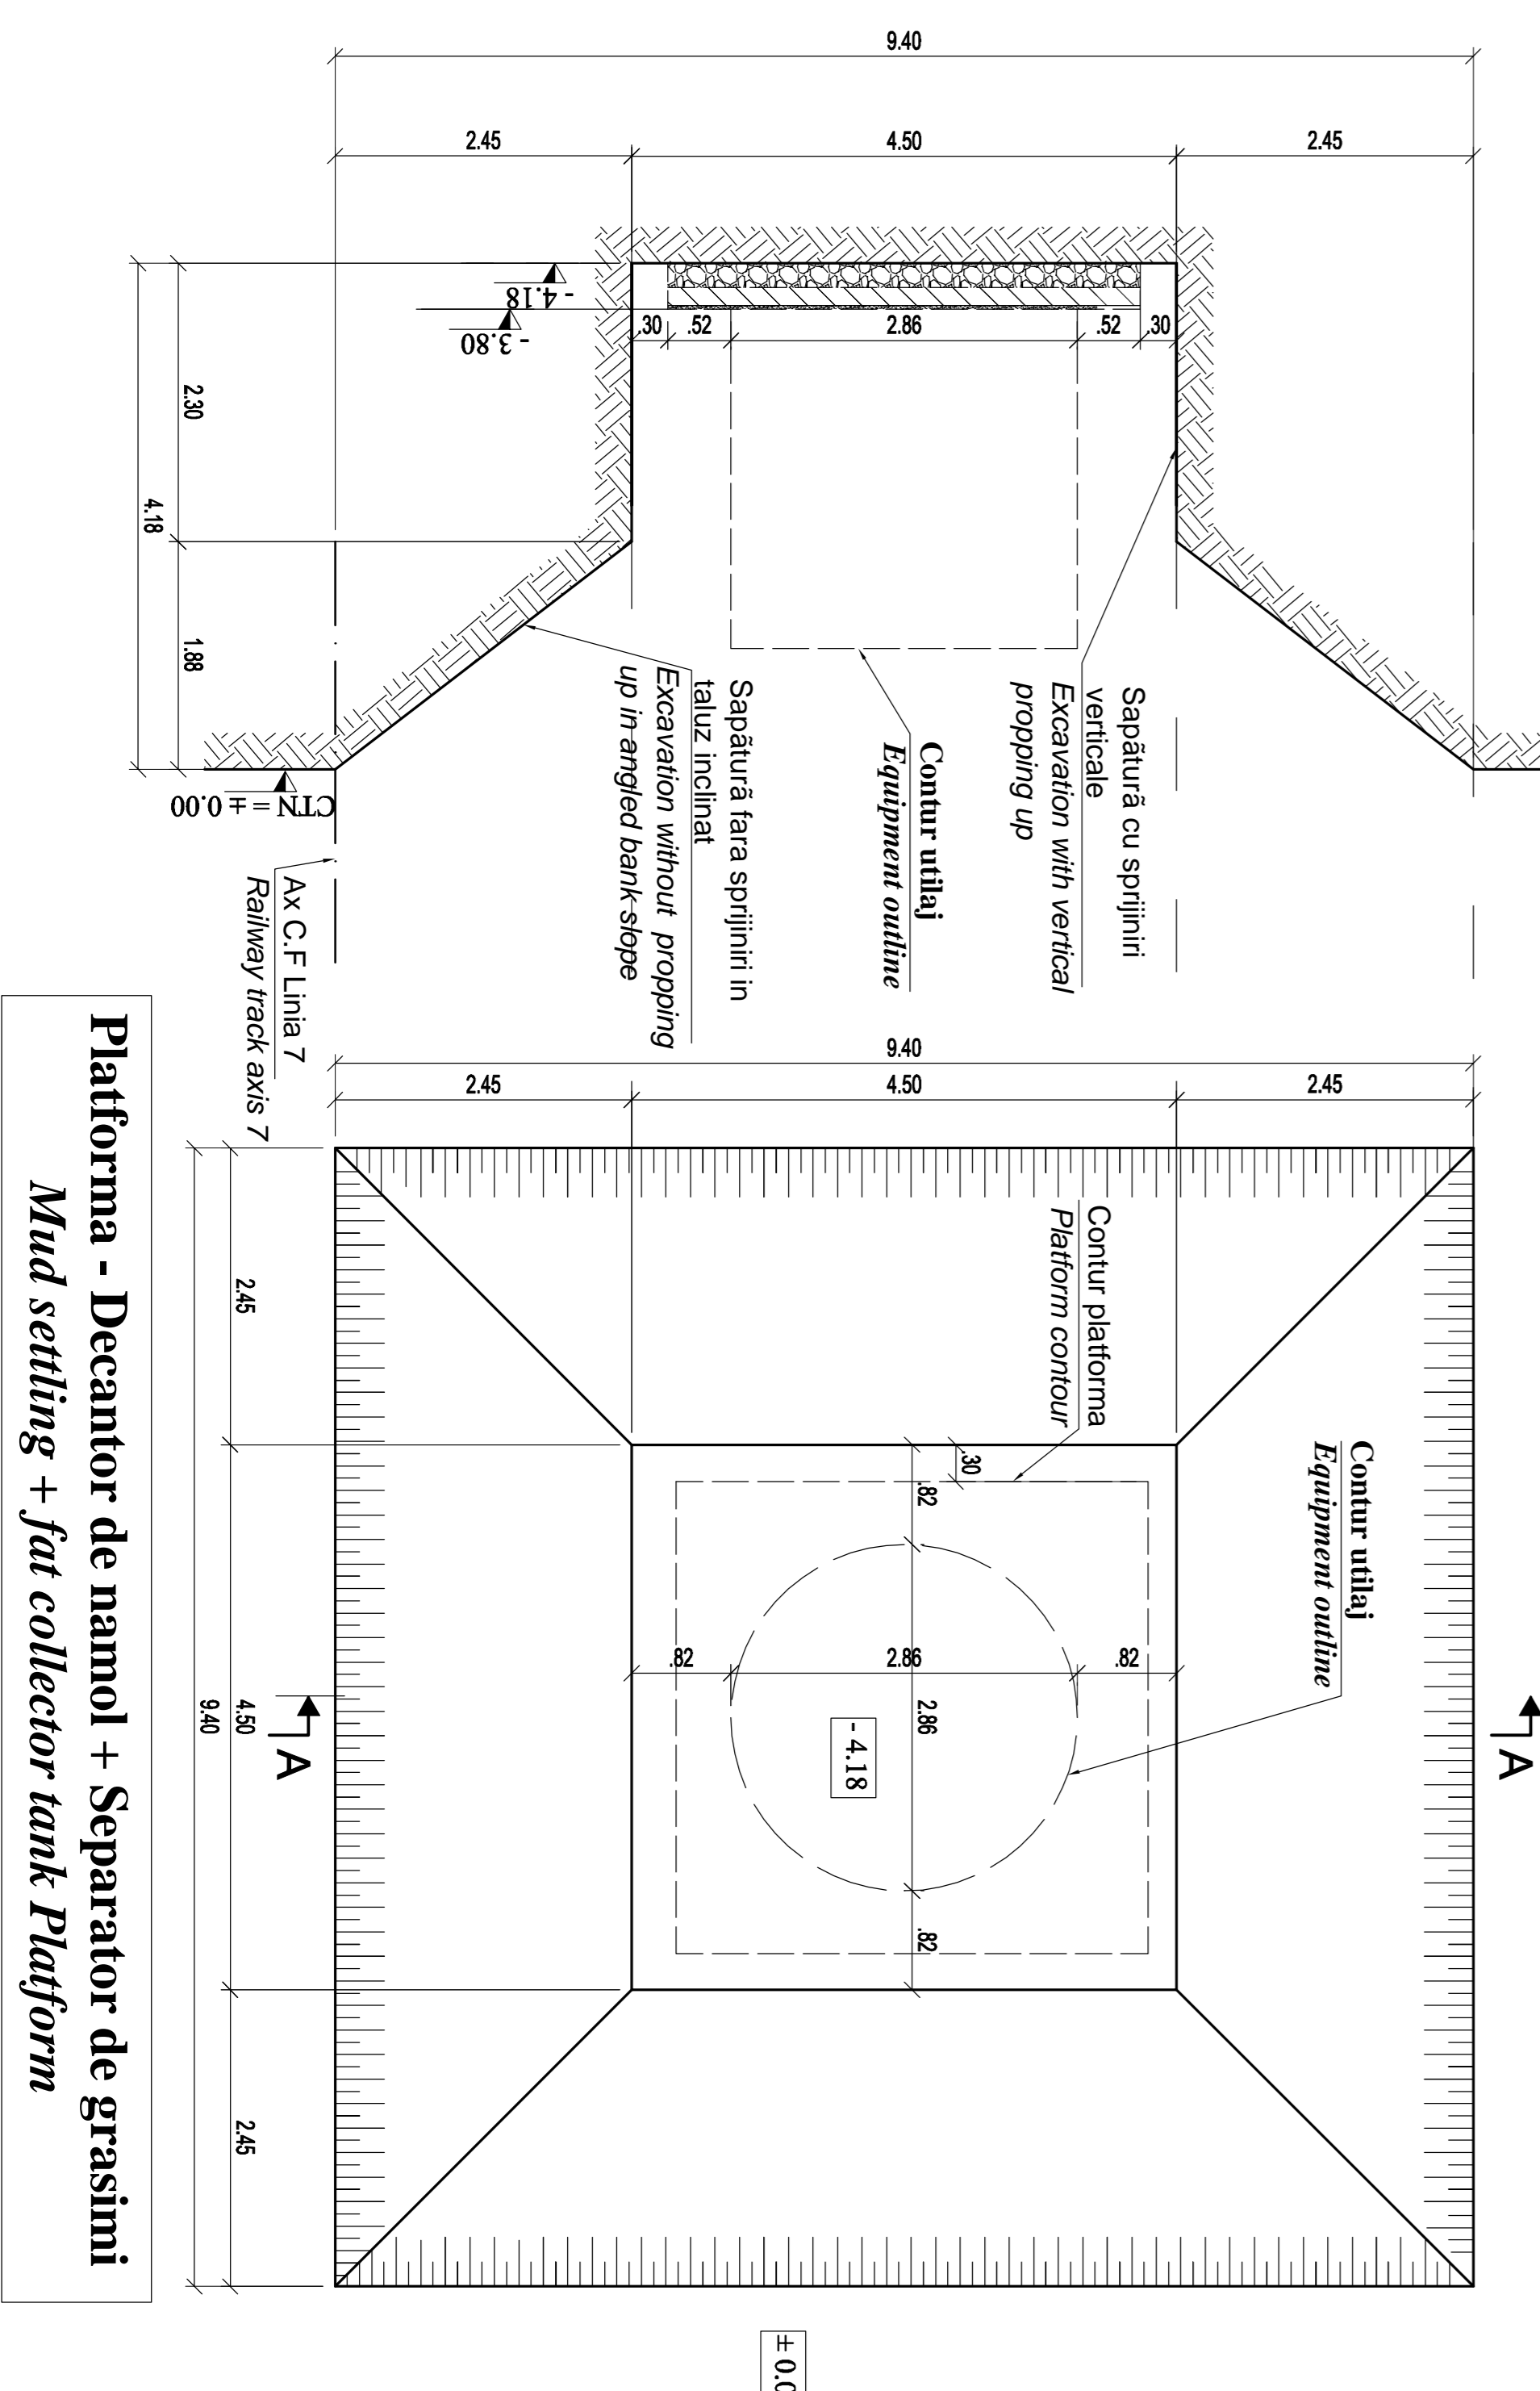

Platforma - Decantor de namol + Separator de grasimi
Mud settling + fat collector tank Platform

<p>CLIENT / CLIENT</p> <p>CONTRACT / CONTRACT</p> <p>CONSULTANT / CONSULTANT</p> <p>SUBCONTRACTANT / SUBCONTRACTOR</p>		<p>C.N.C.F. - C.F.R. - S.A.</p> <p>TECHNIC</p>	
