


KEY MAP

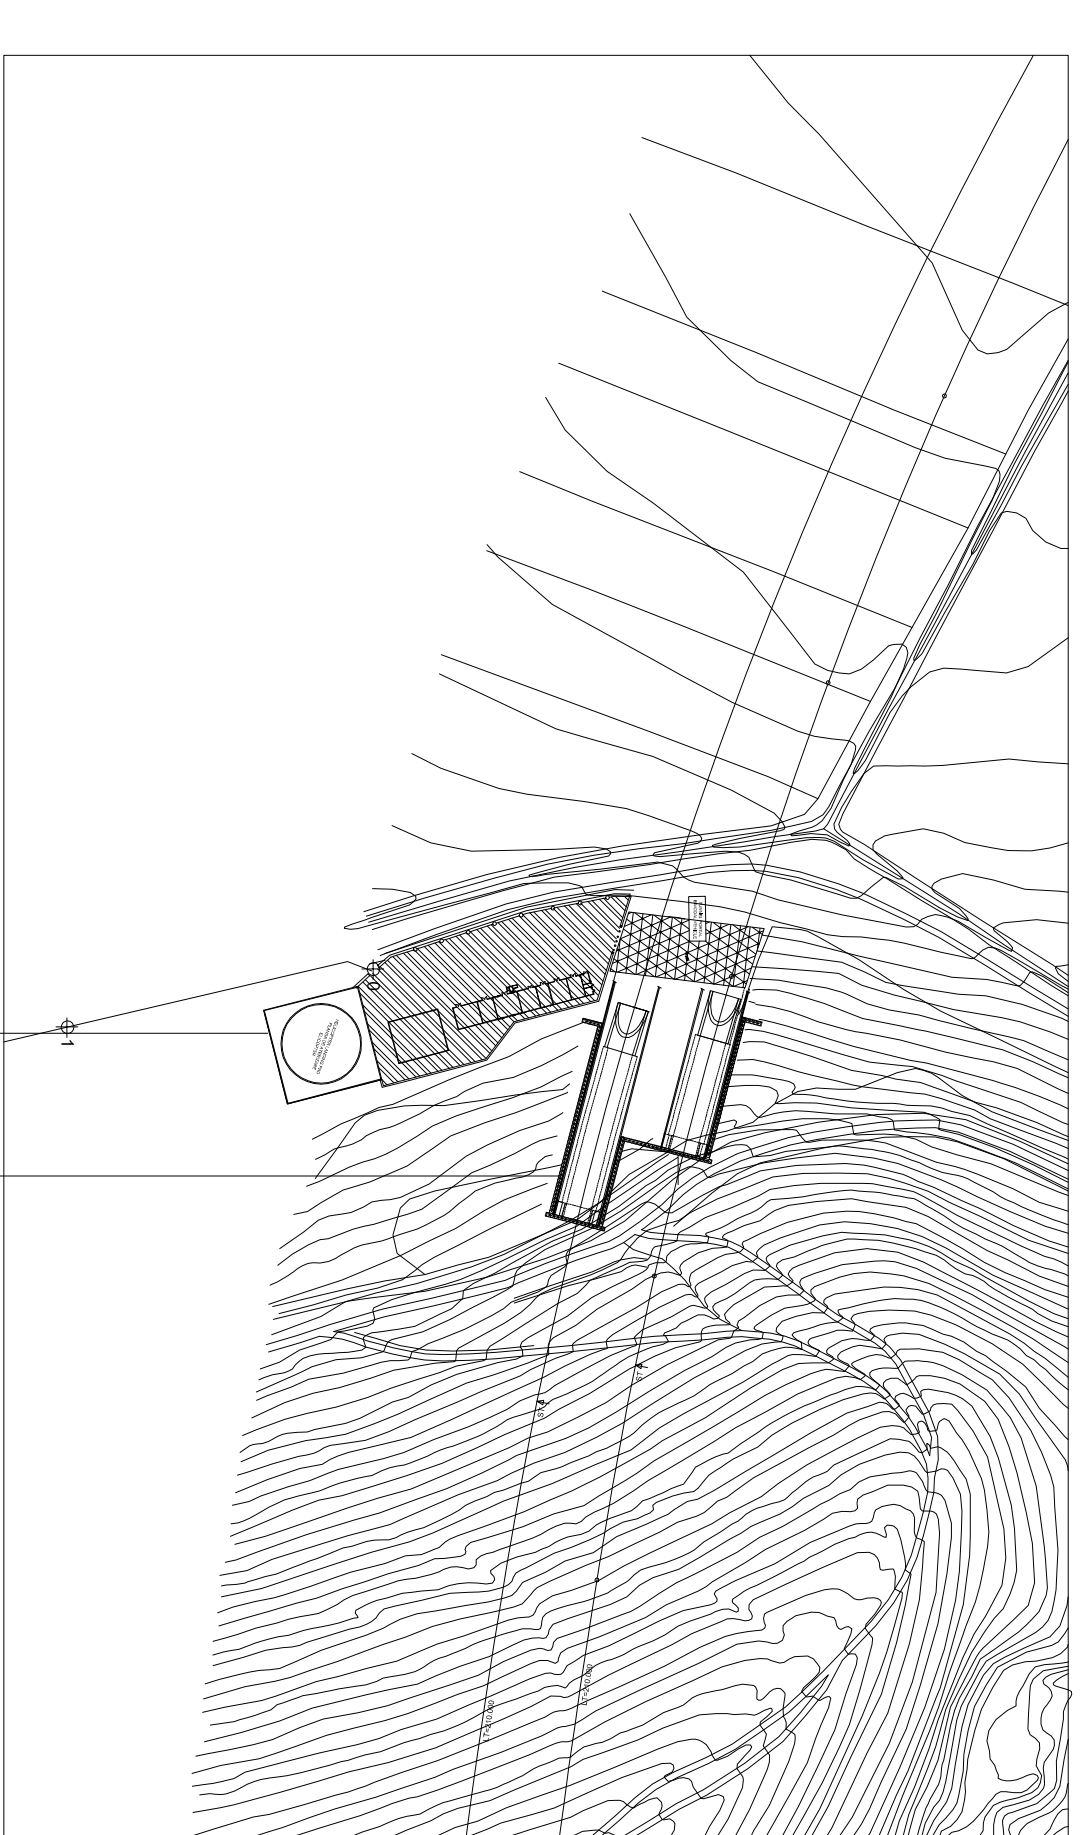

MATERIAL TABLE

SUB CONCRETE

- Type C2
- fck >=30 MPa
- Modulus of elasticity >= 25 GPa
- Exposure class related to environmental conditions: XC2
- Concrete type: C24 III/V
- Ø max aggregate = 20 mm


REINFORCING STEEL

- Rebars certified by establishment
- Rebars
- Type I-II MPa
- Ø max = 12 MPa
- Control type: C24 IV

SEAL CONCRETE


- Type I-II MPa
- Ø max = 12 MPa
- Control type: C24 IV

FENCE DETAIL/DETALIU GARD
Scale/Scale 1:20

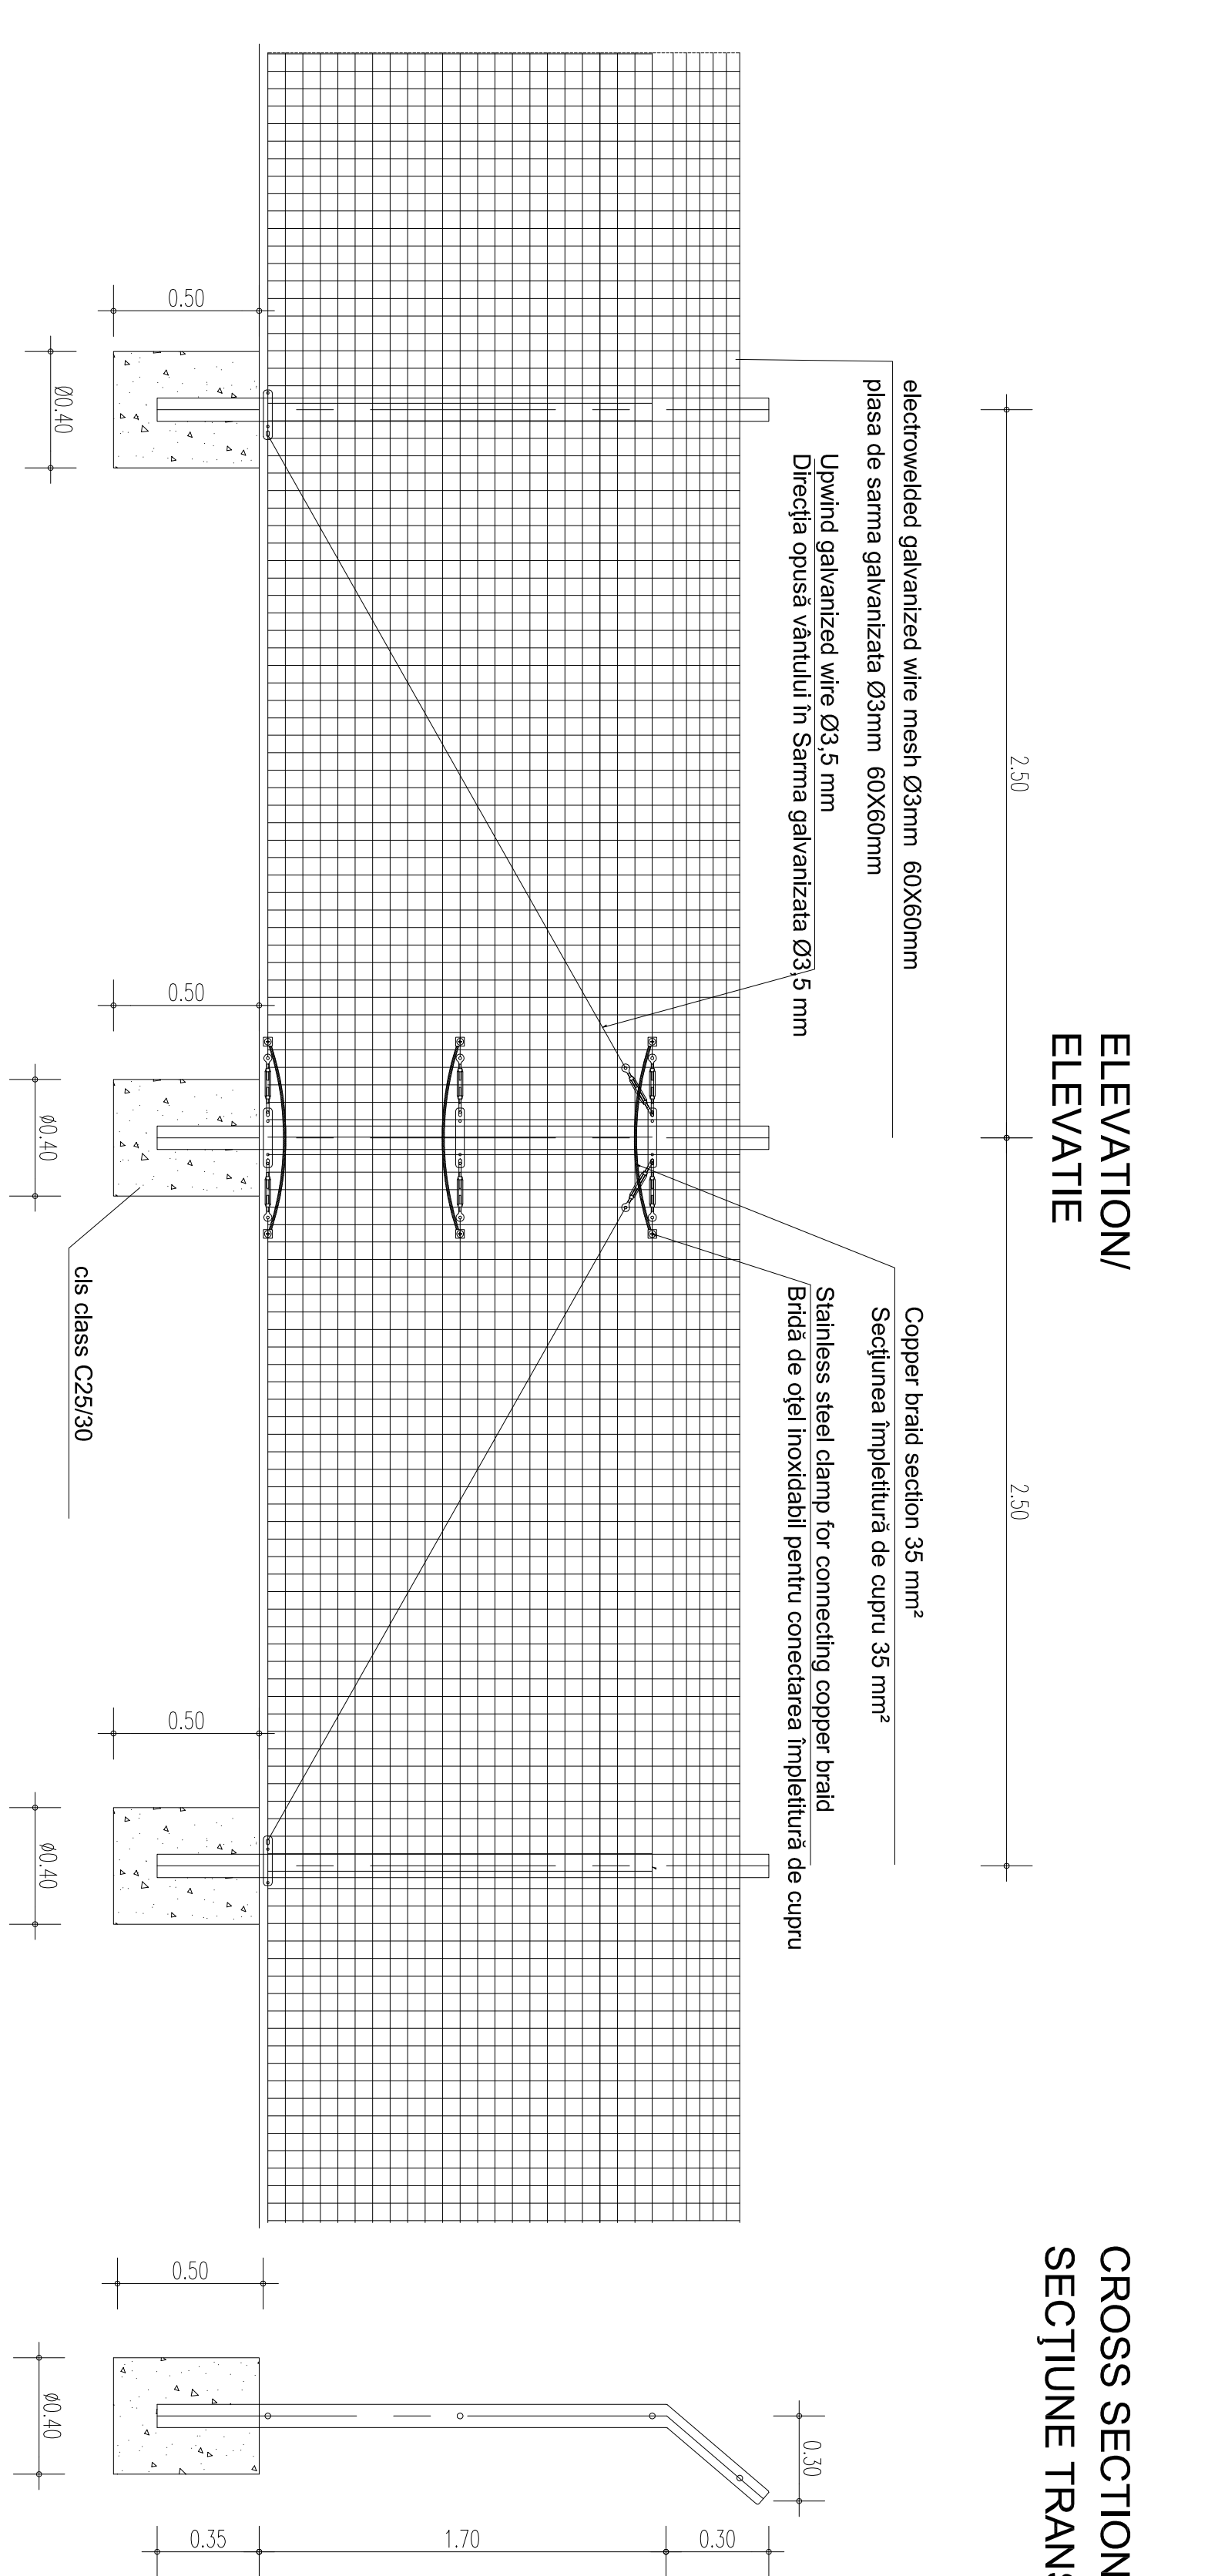


CROSS SECTION/
SECȚIUNE TRANSVERSALĂ


SECTION/SECȚIUNEA A-A
Scale/Scale 1:100

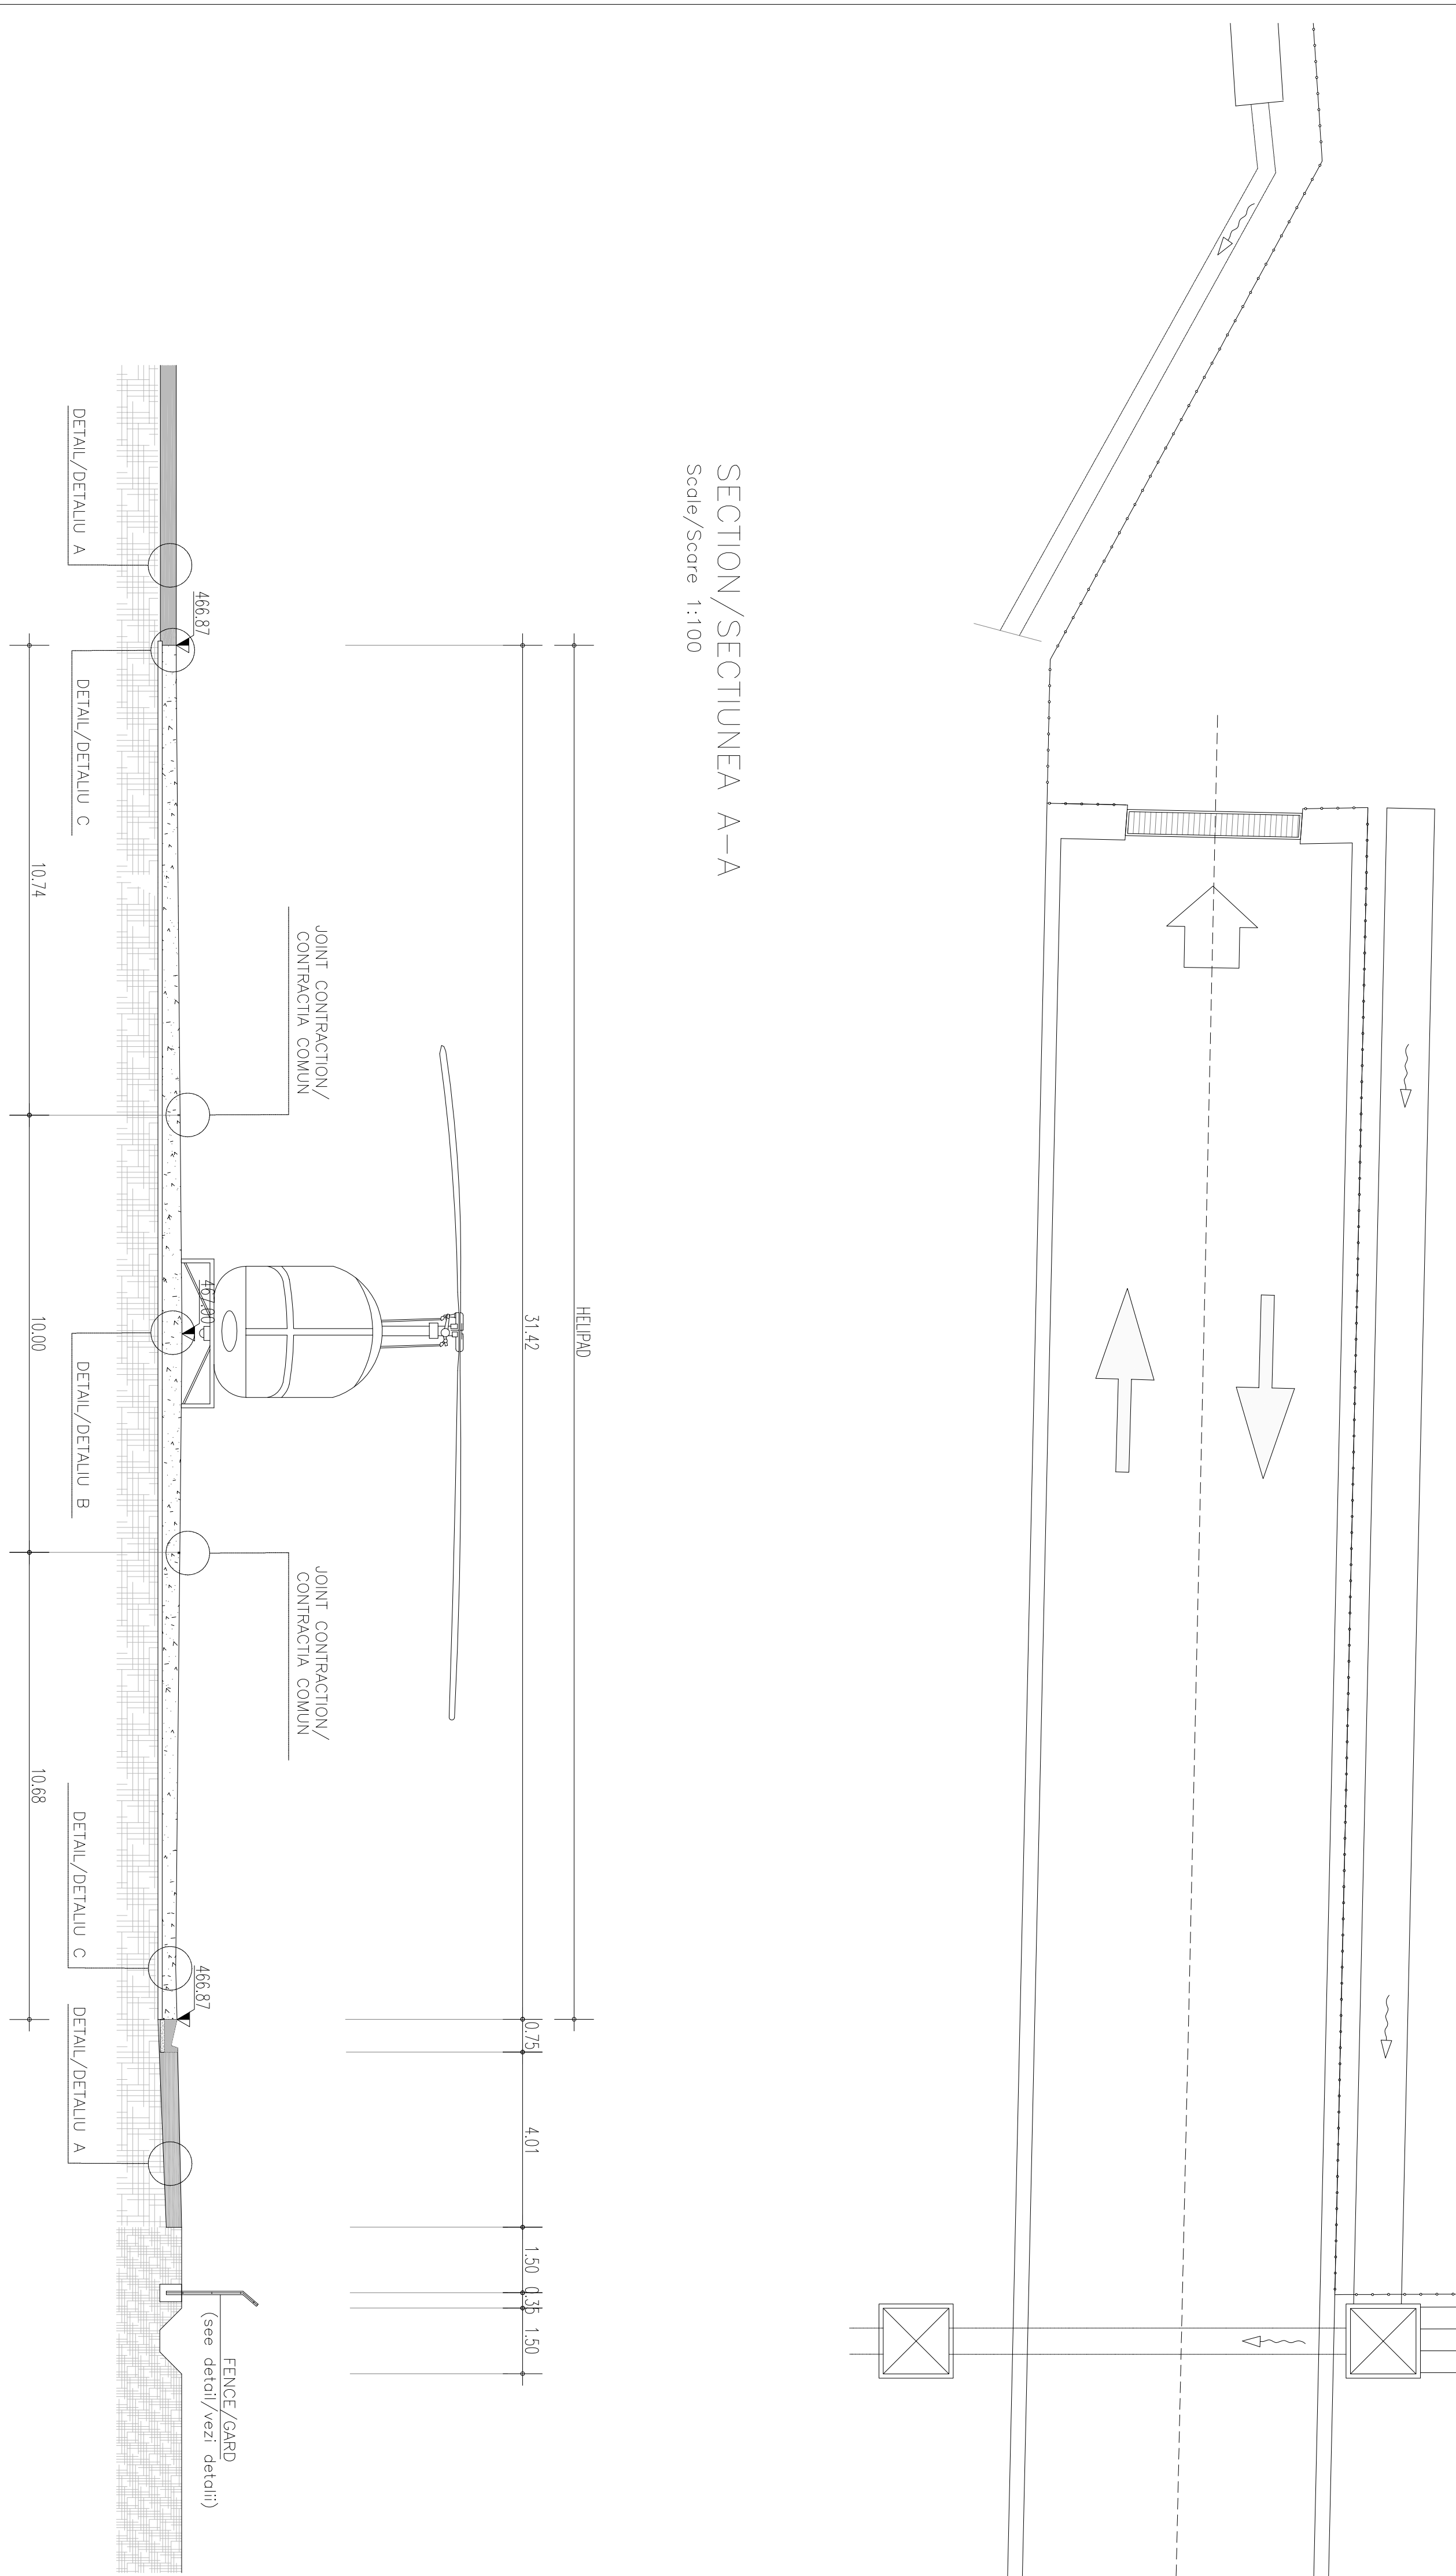


DETAIL/DETALIU "A"

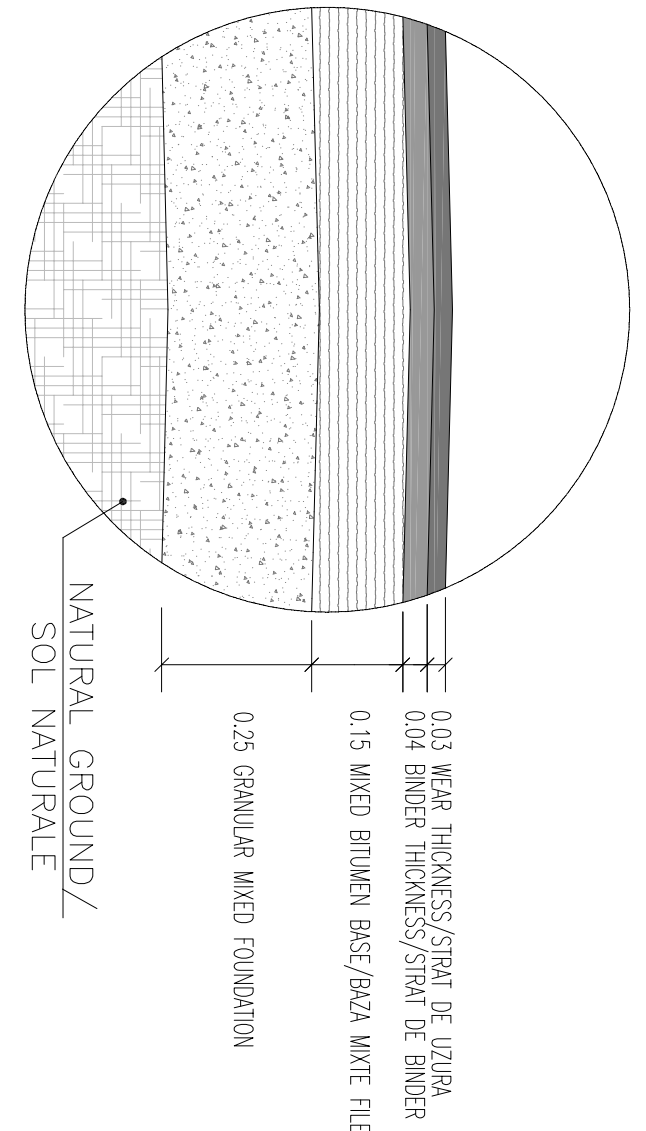


DETAIL/DETALIU "B"

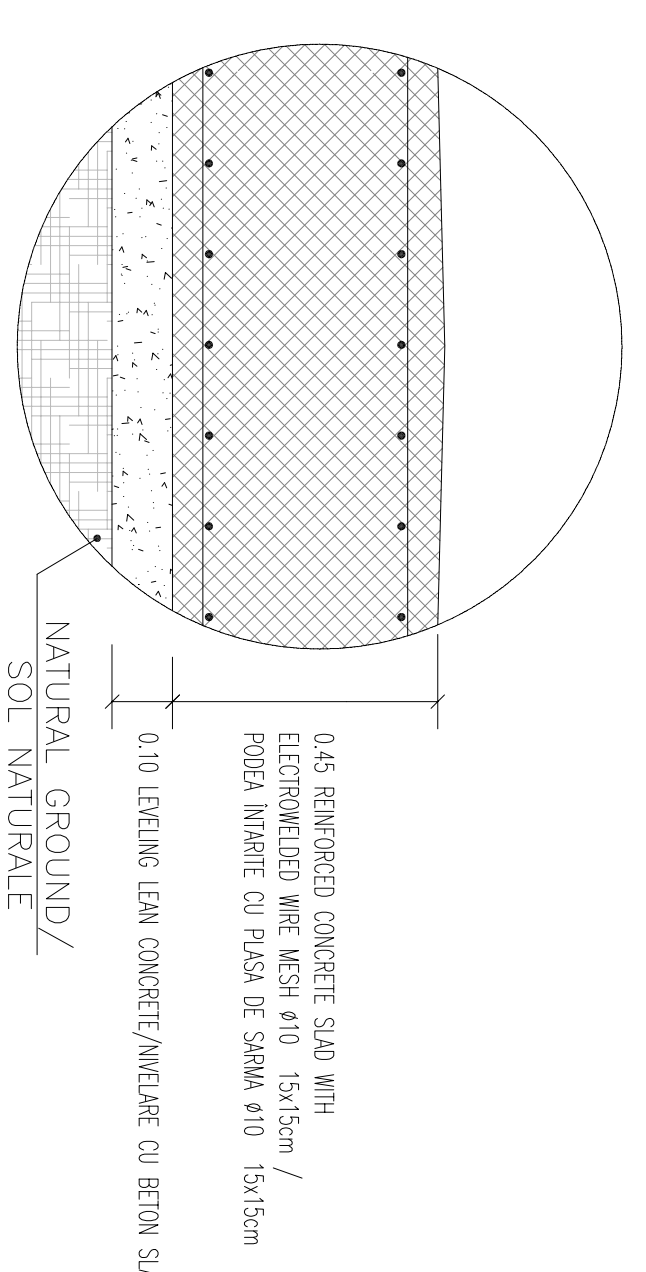

DETAIL/DETALIU "C"

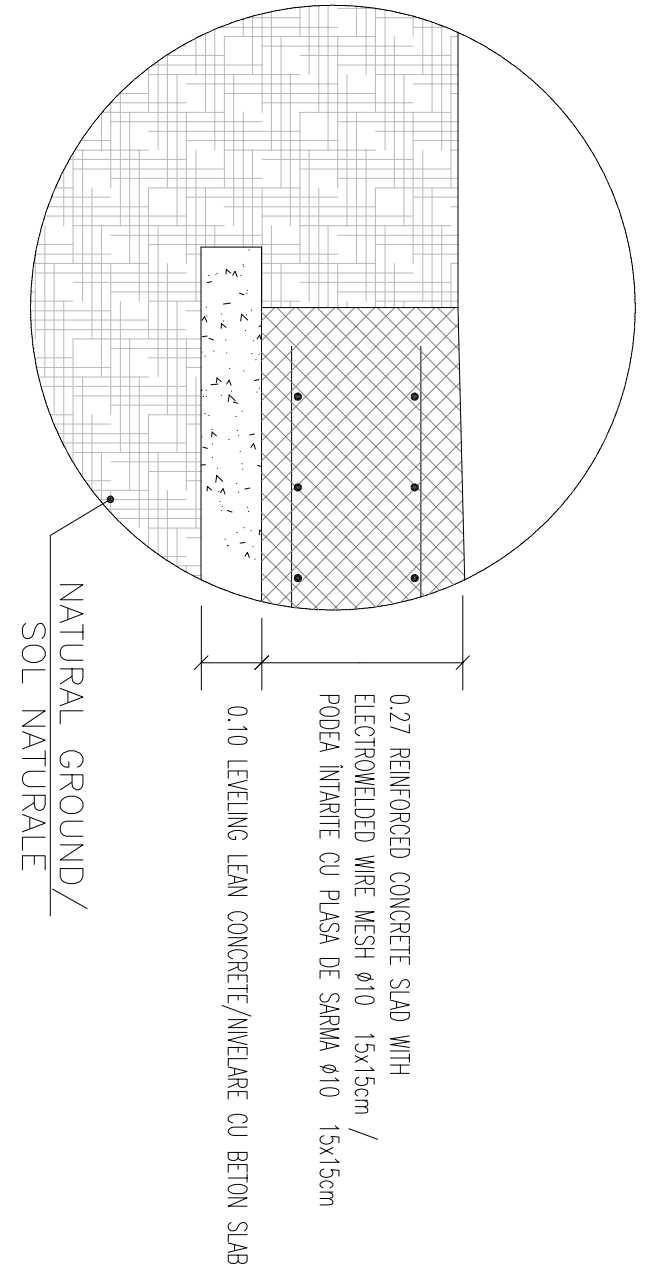

JOINT CONTRACTION/
CONTRACTIA COMUN

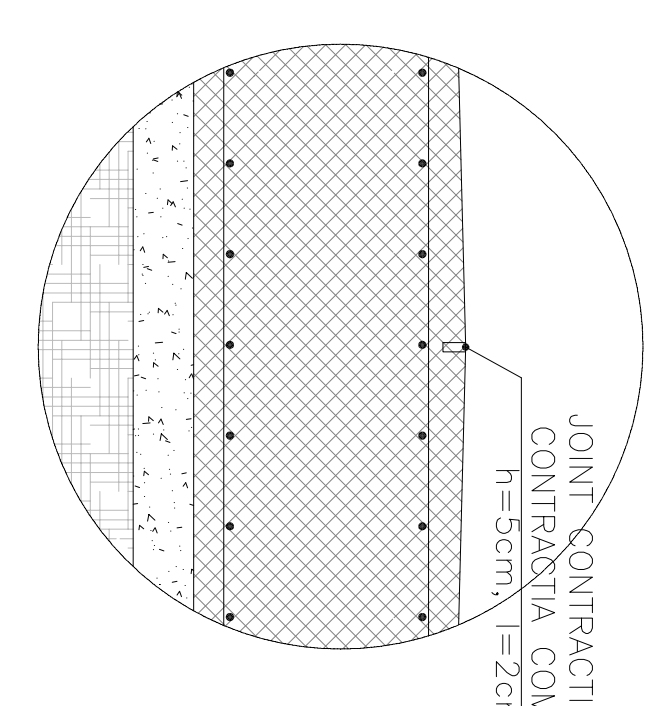

0	Index	Date	Modificari/Revisii	Proiectant	Acordat/Consultant	Acordat/CRF
A						
B						
C						

CLIENT / CLIENT

GOVERNUL ROMÂNIEI
ROMANIAN GOVERNMENT

PROIECT FINANȚAT DE UNIUNEA EUROPEANĂ
EUROPEAN UNION FINANCED PROJECT

CLIENT / CLIENT

CONSULTANT / CONSULTANT

CONSULTANT / SUBCONSULTANT

APROBARE / SUBAPROBARE

DATE / DATA

PROIECT/PROIECT

CONDICIILE / CONDICIILE SISTEM

SCALA / SCALA

VERSIUNI / VERSIUNI

LOT

NR. / NR.