


SECTION 1-1  
SECTIONEA 1-1  
Scara/Scale 1:200

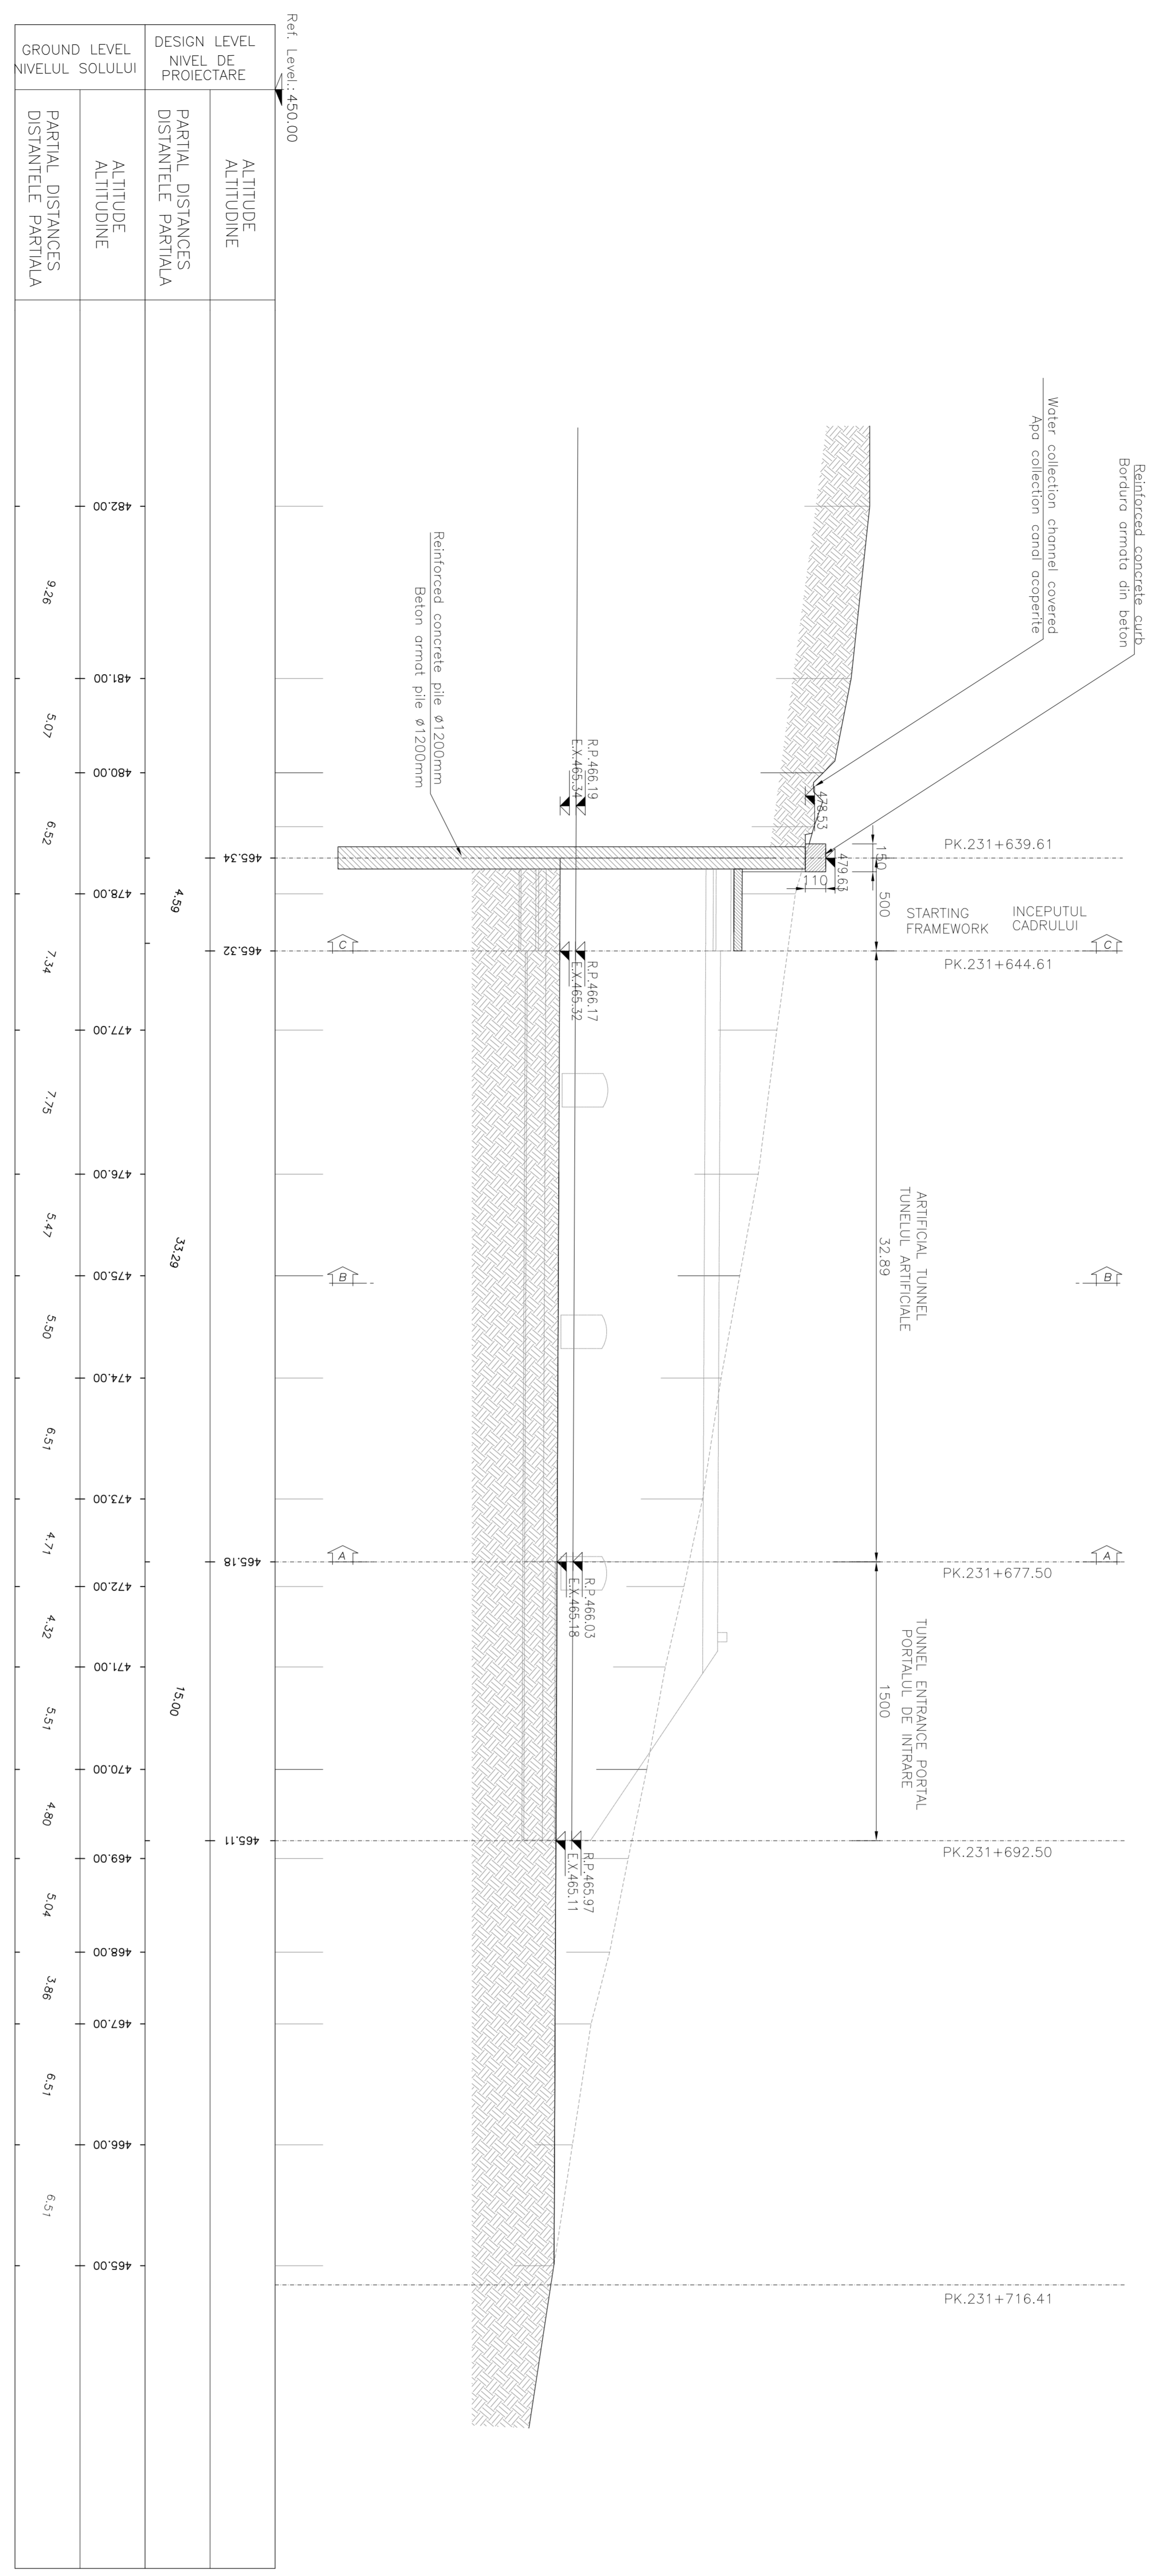

LEGEND  
RP = REFERENCE PLANE  
EX = EXCAVATIONS PLANE  
PC = CENTERS PLANE

**GUVERNUL ROMÂNIEI**  
 ROMANIAN GOVERNMENT  
 PROIECT FINANȚAT DE UNIUNEA EUROPEANĂ  
 EUROPEAN UNION FINANCED PROJECT

**C.N.C.F. "C.F.R." S.A.**

**CLIENT / CLIENT**  
  
**CONSULTANT / CONSULTANT**  
  
  
**OBERMAYER**  
 CONSULTING ENGINEERS  
  
**TECNIC**  
 CONSULTING ENGINEERS

**SUBCONSULTANT / SUBCONSULTANT**  
 Approved: R. Lutz  
 Approved: C. Gimbelli  
 Checked: C. Gimbelli  
 Drawn: C. Gimbelli

**PROIECT/PROIECT**  
 2024/03/07/2025/03/07  
**FAZA / FAZA**  
 P.N.11 / P.N.11

**Denumire desen / Drawing Title :** **HOMEROD TUNNEL**  
 Temporary Stage Profile - check 1  
 Etapa temporara. Profil - etapa 1

Codificari / Codification System: **E|A|S|1** | 0|1 | C | 1|2 | F|9 | G|A | 0|4 | 0 | 1 | 0|0|1 | 0