


SECTION 1-1
SECTION 1-1
Scale: 1:200

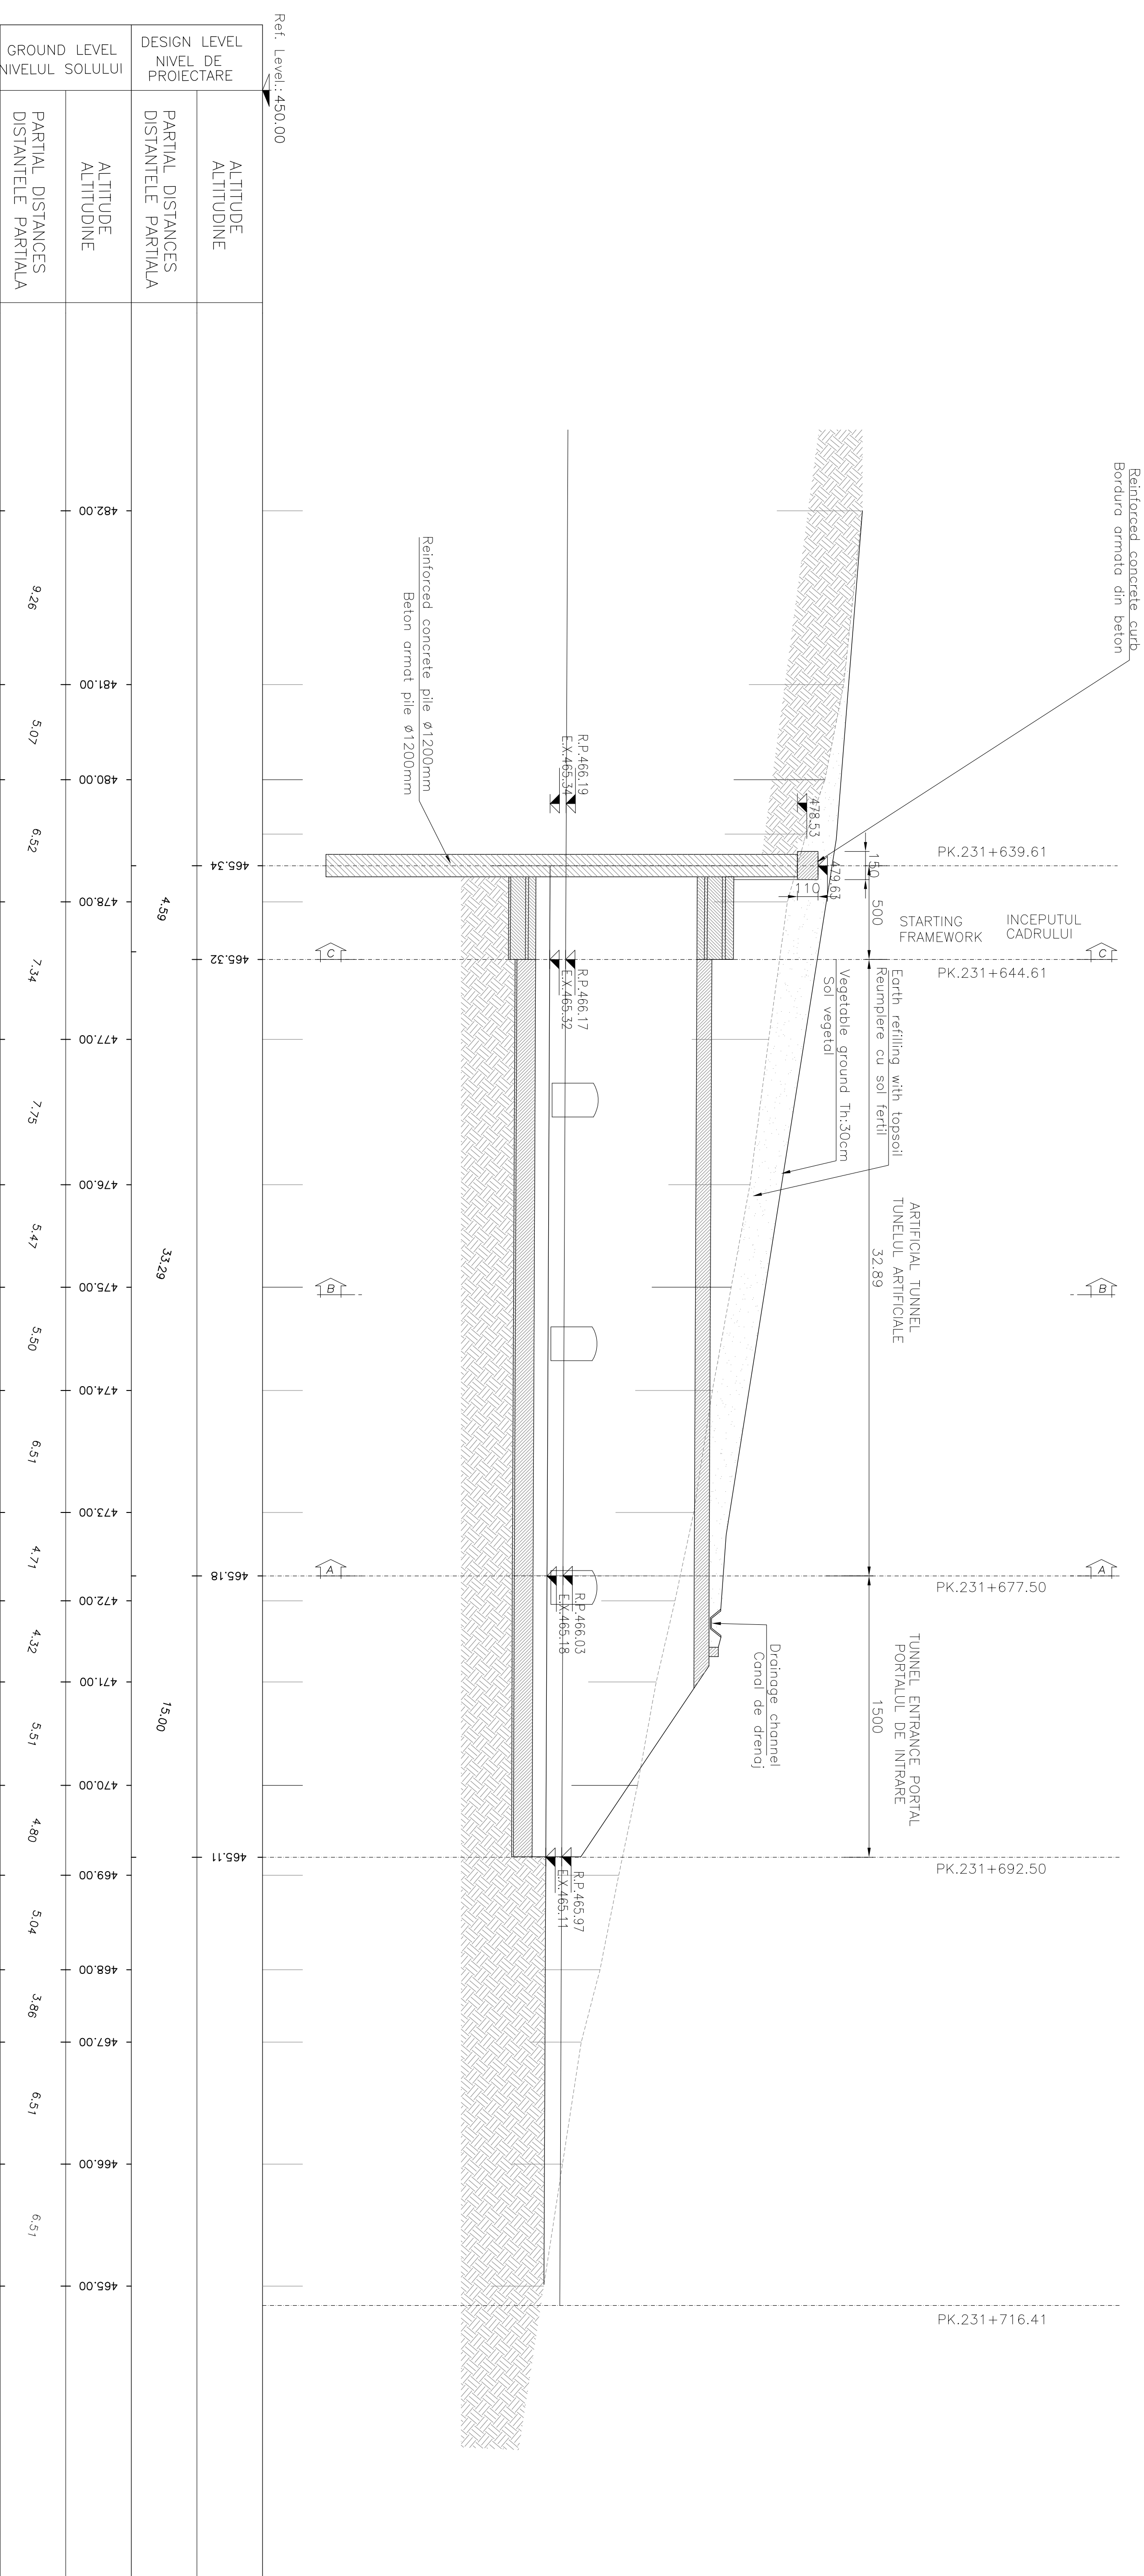

LEGEND
 RP = REFERENCE PLANE
 EX = EXCAVATIONS PLANE
 PC = CENTERS PLANE

GUVERNUL ROMÂNIEI
 ROMANIAN GOVERNMENT

PROIECT FINANȚAT DE UNIUNEA EUROPEANĂ
 EUROPEAN UNION FINANCED PROJECT

CLIENT / CLIENT
CFR
 C.N.C.F. "C.F.R." S.A.

CONSULTANT / CONSULTANT	DATE	Signature
Approved: R. Lutz		
Approved: C. Gimbelli		
Approved: C. Gimbelli		
Checked: C. Gimbelli		
Drawn: C. Gimbelli		

REABILITAREA LINIEI DE CALĂ FERATĂ BĂȘTOI - SIMEZIA, PARTEA COMPONENTĂ A CATEGORIEI IV PARTII EUROPENE, ÎN SECTIUNEA SIMEZIA - SĂBĂDOARA (TRASEUL DE 180 KM).
 Rehabilitation of the railway line Băstoji - Simetia, Simetia component part of the IV Part European, in the section Simetia - Săbădoara (route of 180 km).
 Part-European Corridor for the trains circulation with maximum speed of 180 km/h.
 Section 1 Băstoji - Săbădoara

Denumire desen / Drawing Title: **HOMOROD TUNEL**
 Finalizat: design profile - pista 1
 Finalized: profile protection - track 1

Confidence / Confidence System	Stadiu / Stage	Lot	Nr. / No
E A S I	0 1	C 1 2	F 9 G A 0 4 0 1 0 0 2 0