




CURRENT SECTION A-A
 SECȚIUNEA CURENTĂ A-A
 REINFORCEMENTS
 ARMATURĂ
 Scale/Scara 1:50

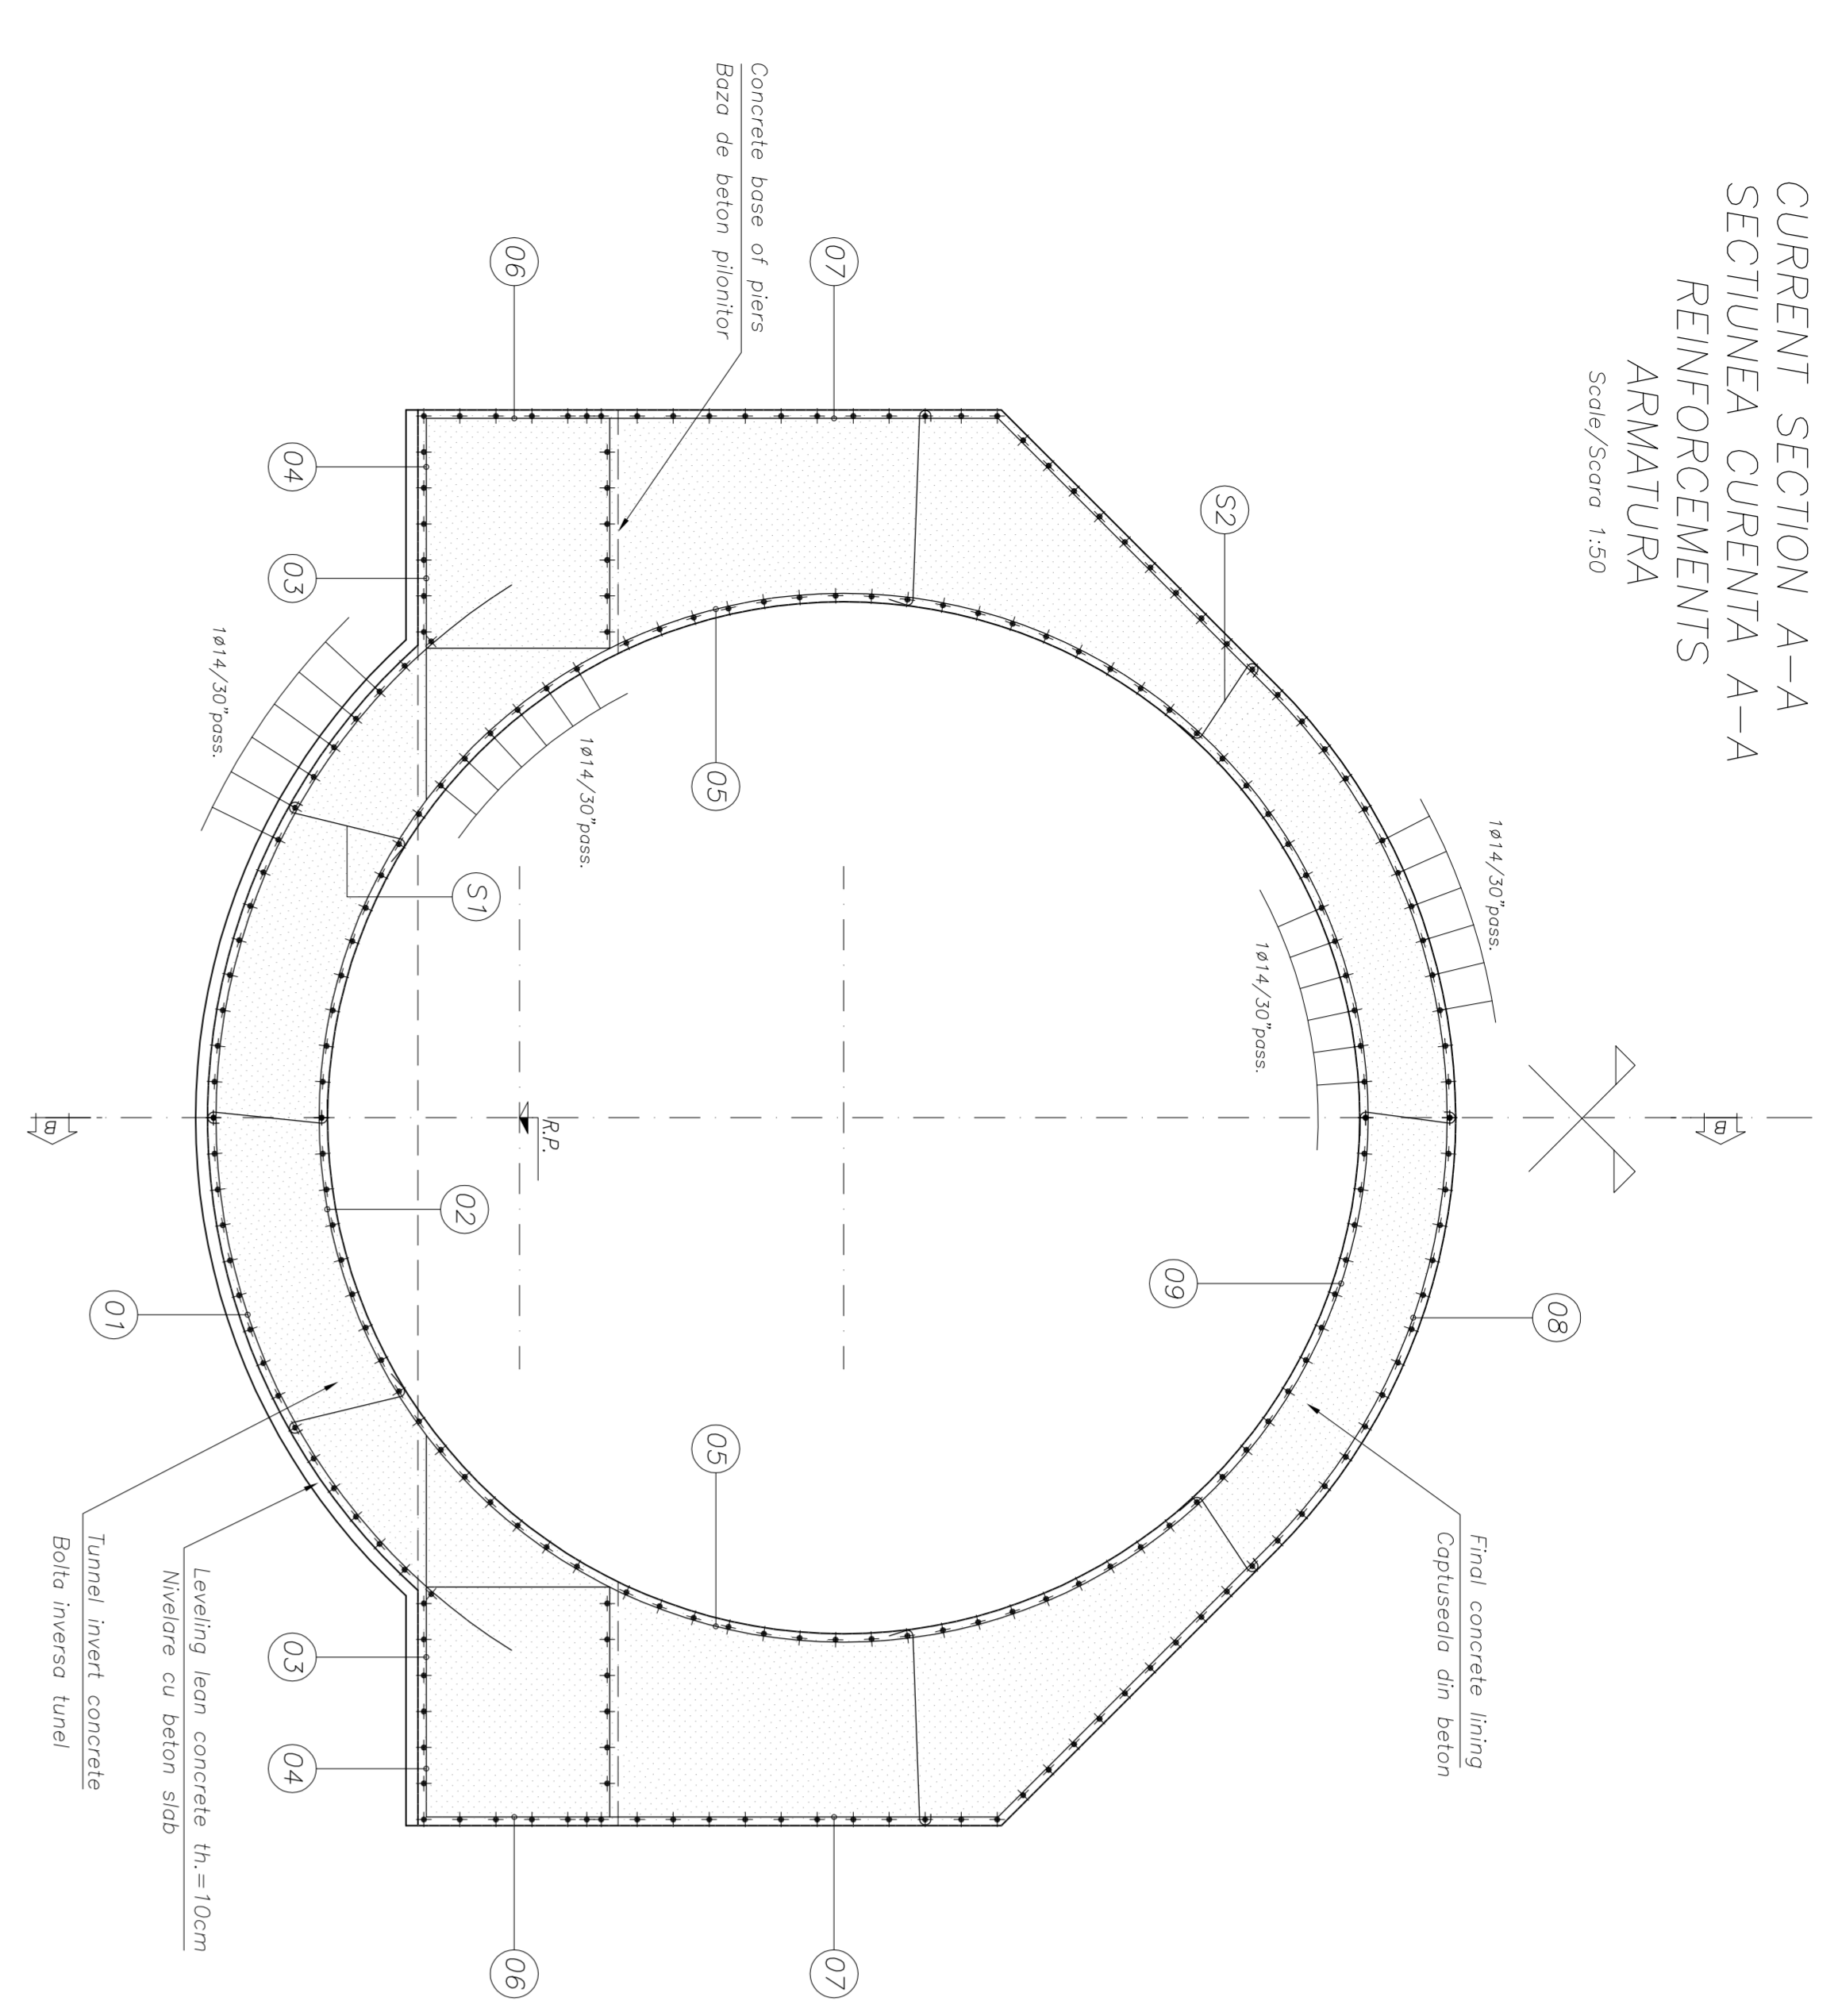


CURRENT SECTION B-B
 SECȚIUNEA CURENTĂ B-B
 Scale/Scara 1:50

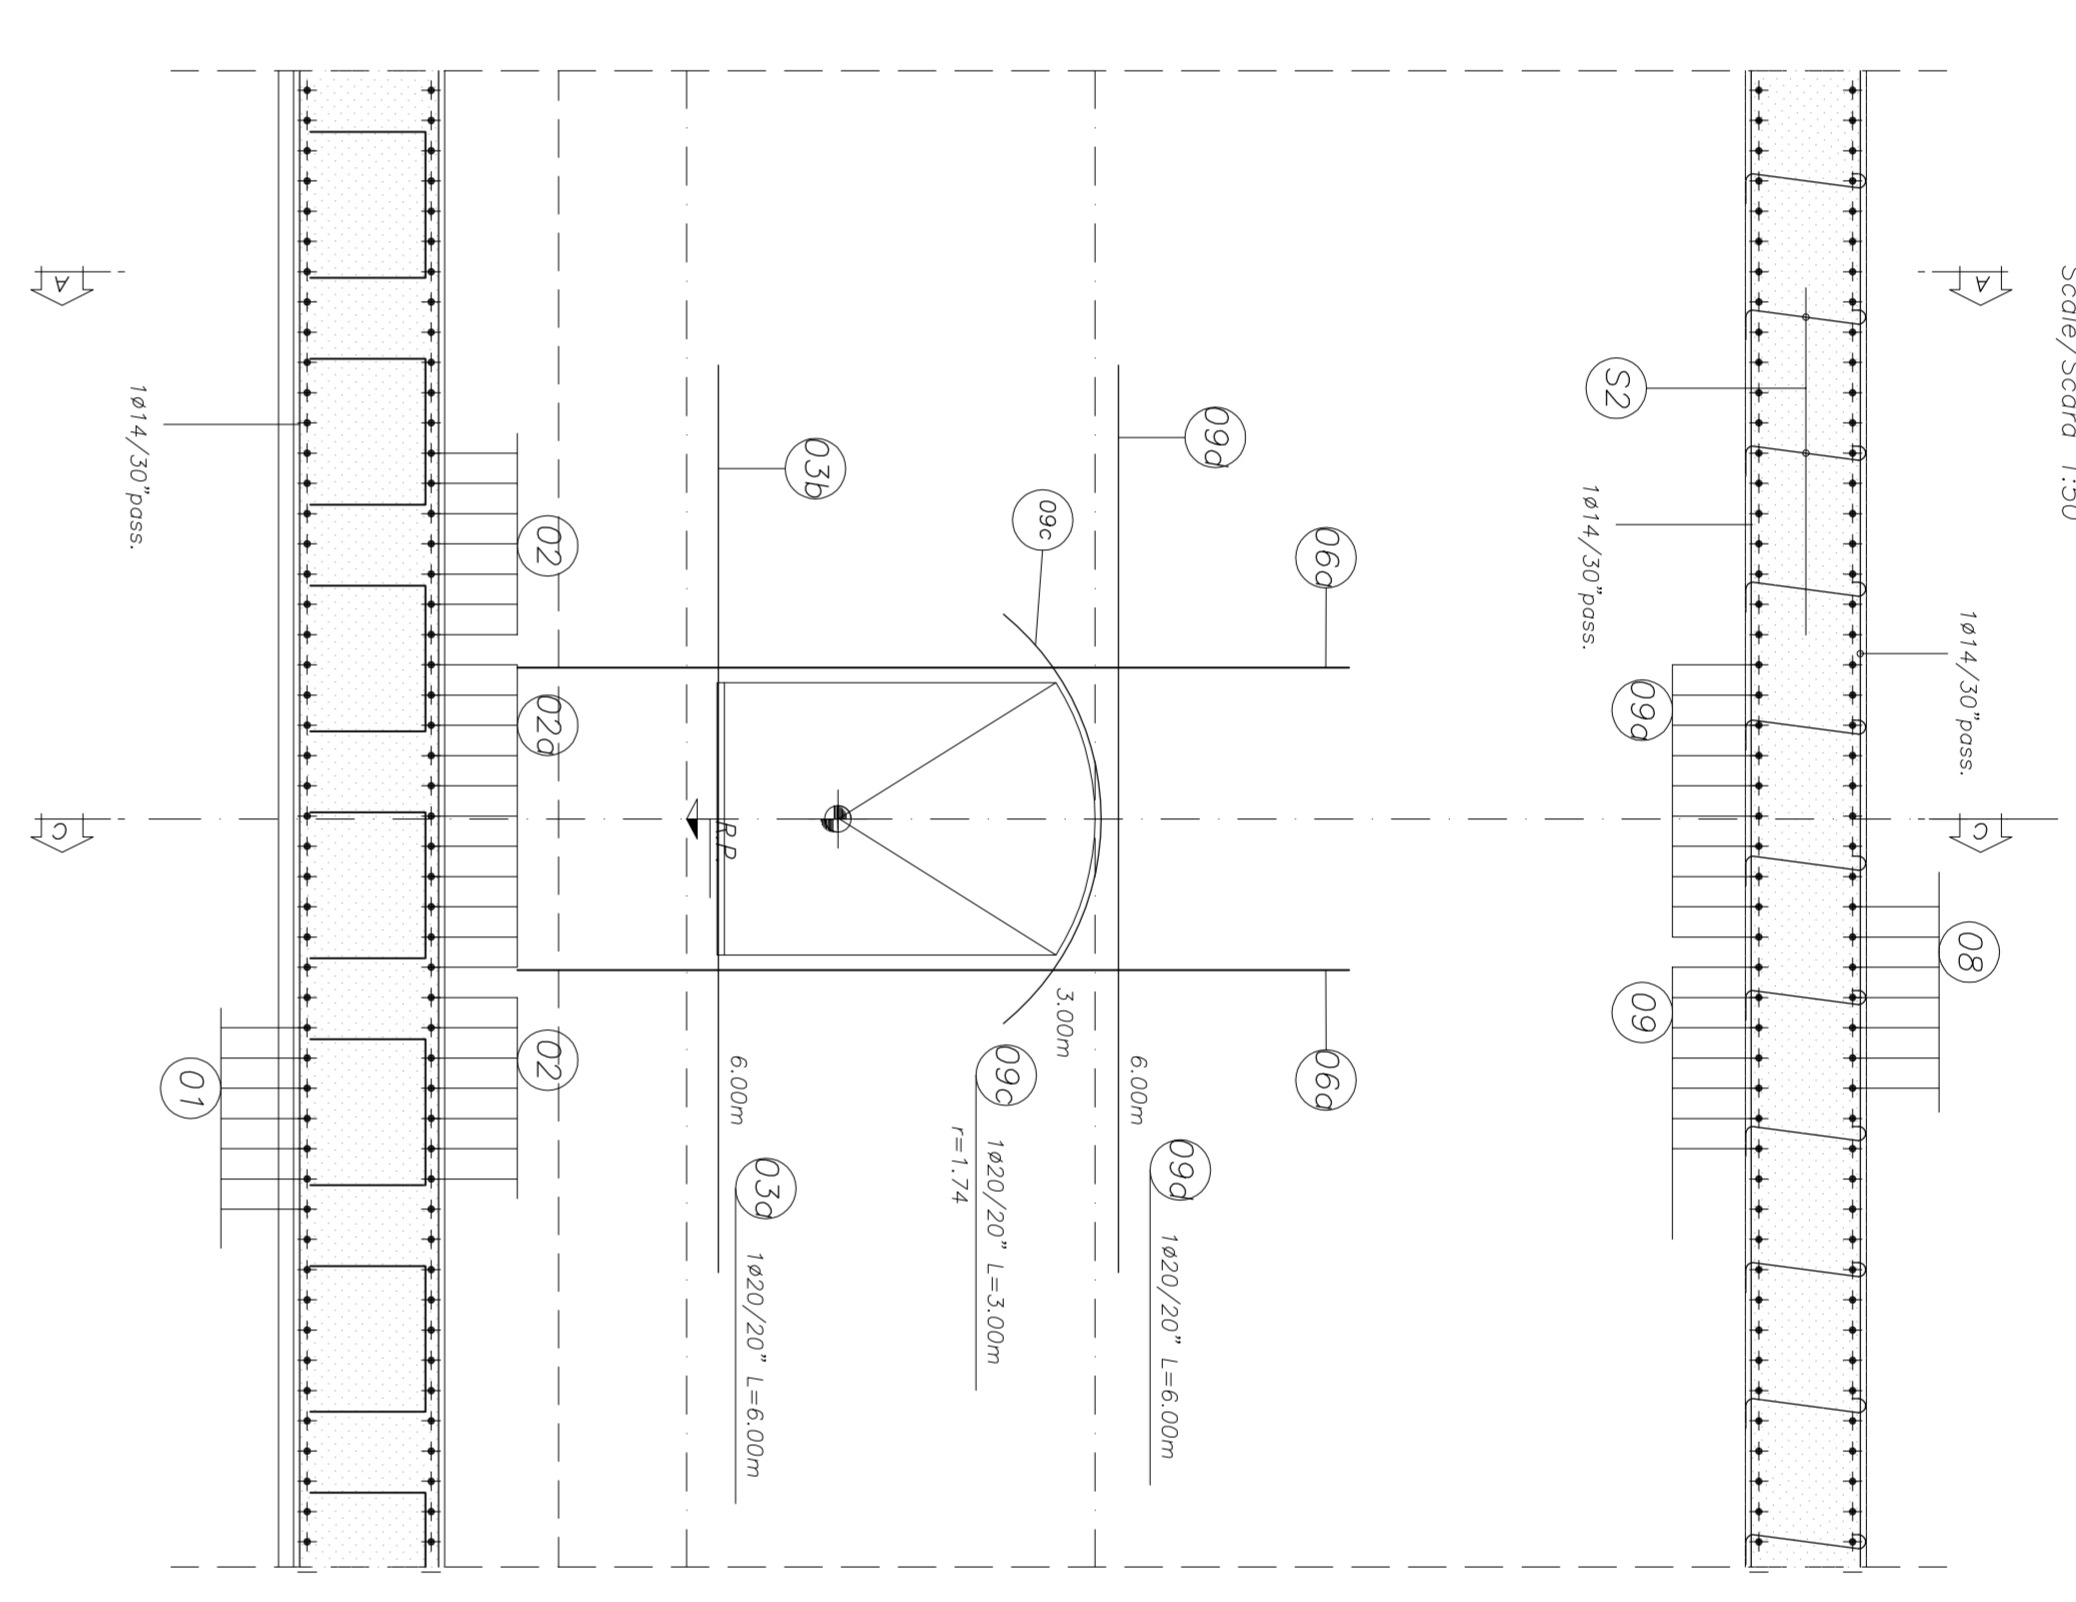

SECTION WITH SHELTER STAFF NICHE C-C
 SECȚIUNEA CU NIȘA PENTRU ADAPOSTUL PERSONALULUI C-C
 Scale/Scara 1:50

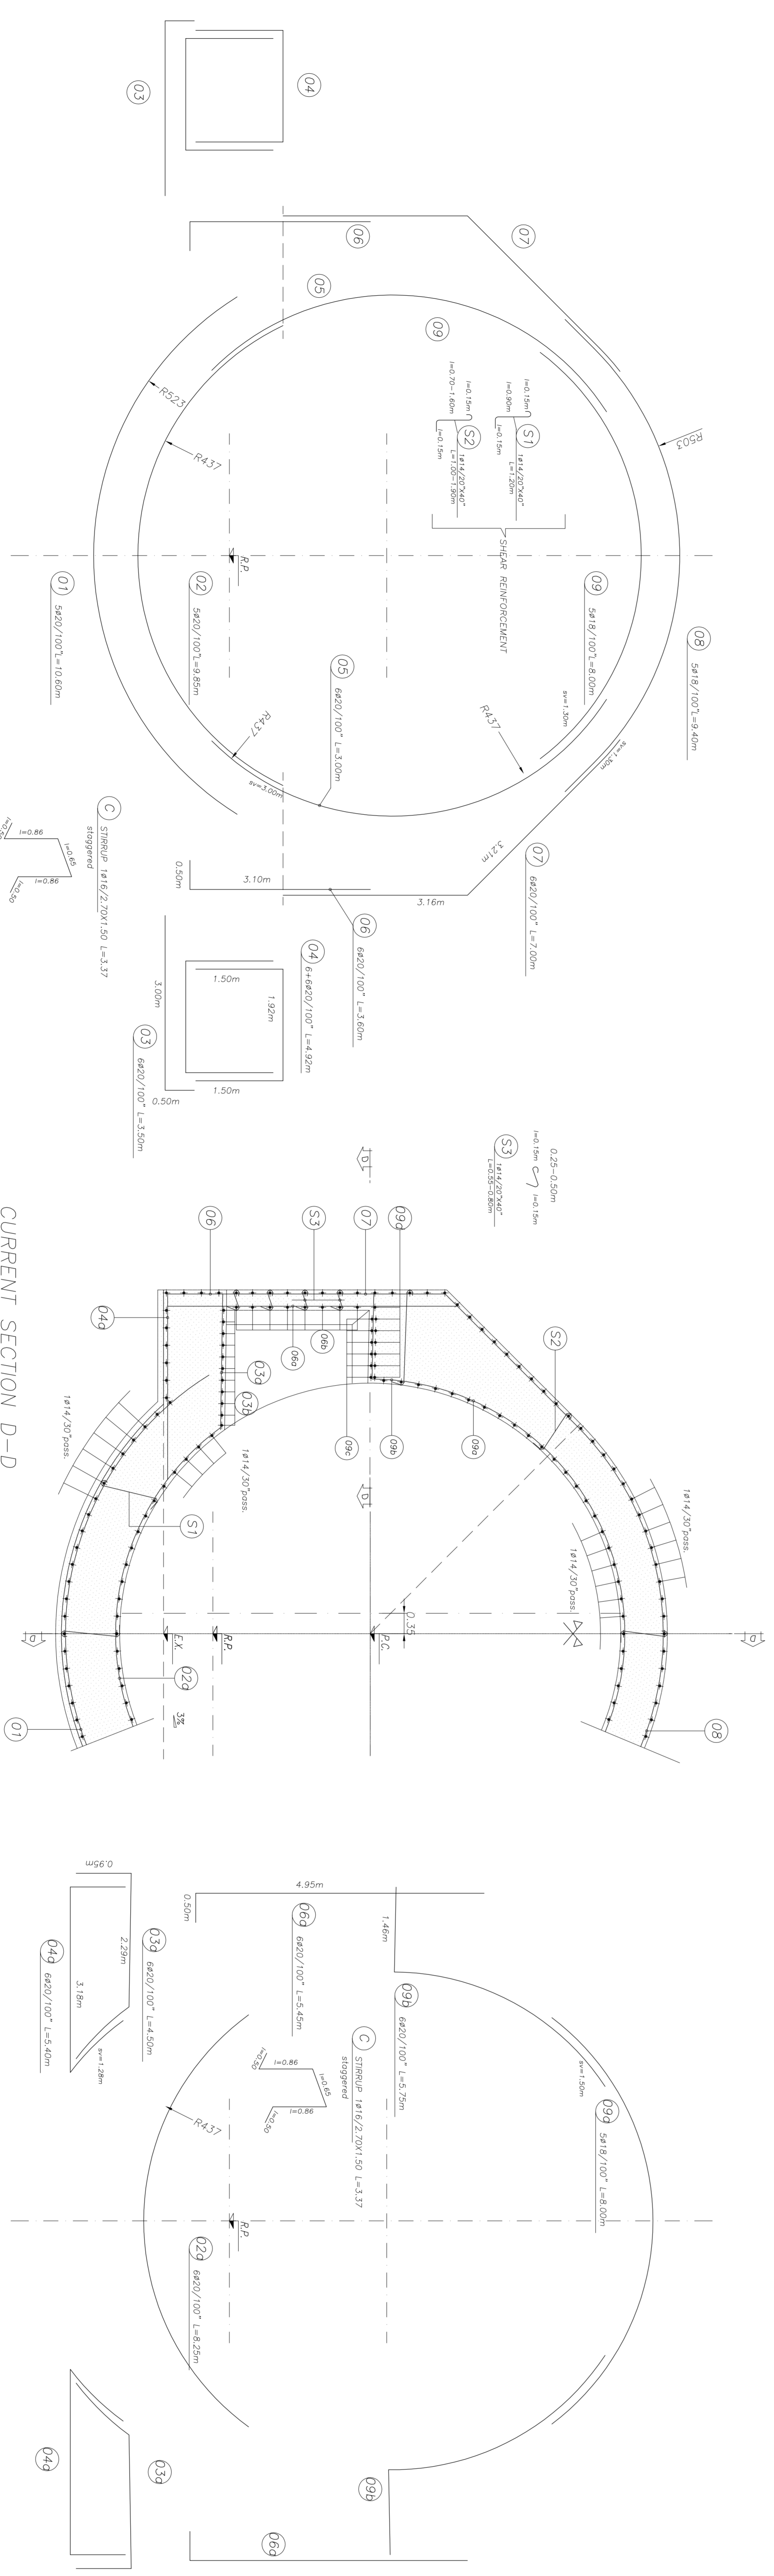

CURRENT SECTION D-D
 SECȚIUNEA CURENTĂ D-D
 Scale/Scara 1:50

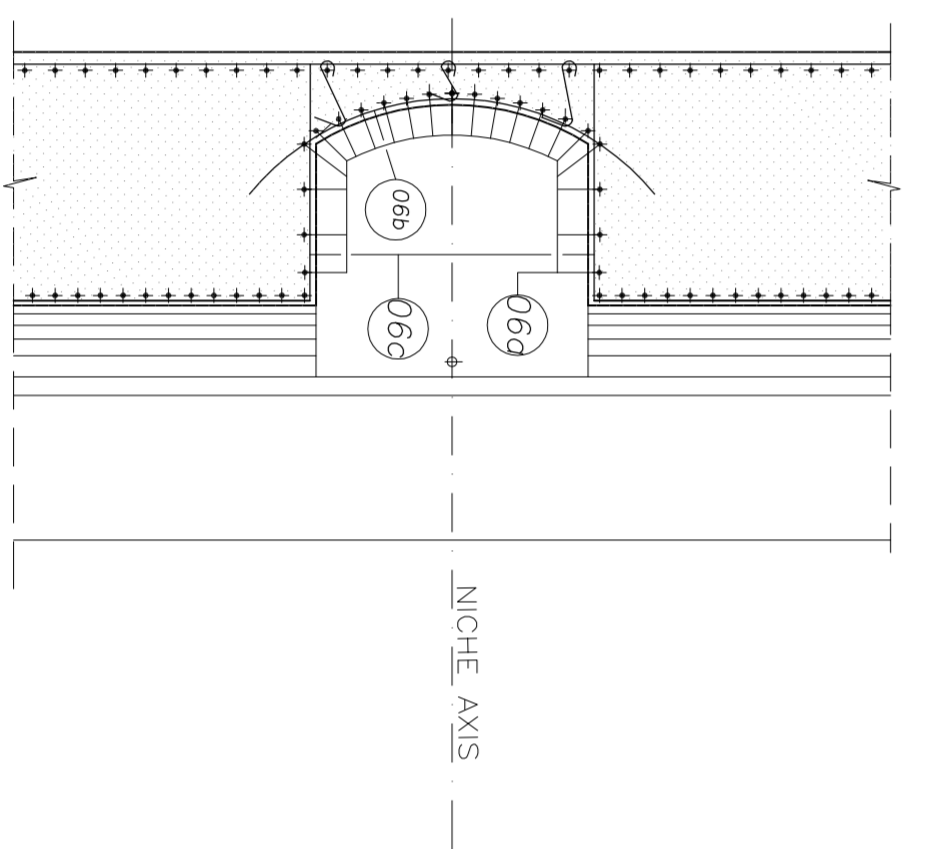

STEELS TABLE

REFERENCE STEEL: B40C (standard)

Legend measures:

Bending diameter R_b : $R_b < 400 \rightarrow R_b = 6a$
 $R_b > 400 \rightarrow R_b = 8a$

Length measures: $R_{st} = d/2$

MATERIAL TABLE

TUNNEL INVERT CONCRETE:

- Type C2
- $f_{ck} = 20$ MPa
- Mineral admixture max. 40 kg/m³
- Mineral admixture max. 10% S1/S4
- Exposure class related to environmental conditions: XE2




- Current type: CEM I/V

LEGEND

RP = REFERENCE PLANE
 EX = EXCAVATIONS PLANE
 PC = CENTER PLANE


CLIENT / CLIENT

CFR
 CN.C.F. "C.F.R." S.A.

CONSULTANT / CONSULTANT

TECNIC
 Consulting Engineers

PROJECT INFORMATION

PROJECT FINANȚATE DE UNIUNEA EUROPEANĂ
 EUROPEAN UNION FINANCED PROJECT

PROJECT/PROIECT

2044/RD/16/974/002
 FAZA: Proiect
 P.N. / P.D.


Entrance concrete side
 Tunel artificial, terminal

Scale / Scara

1:50

Code / Cod

101

Revision / Revizuire

01








