


SECTION 1-1
SECTIUNEA 1-1
Scale/Scara 1:200

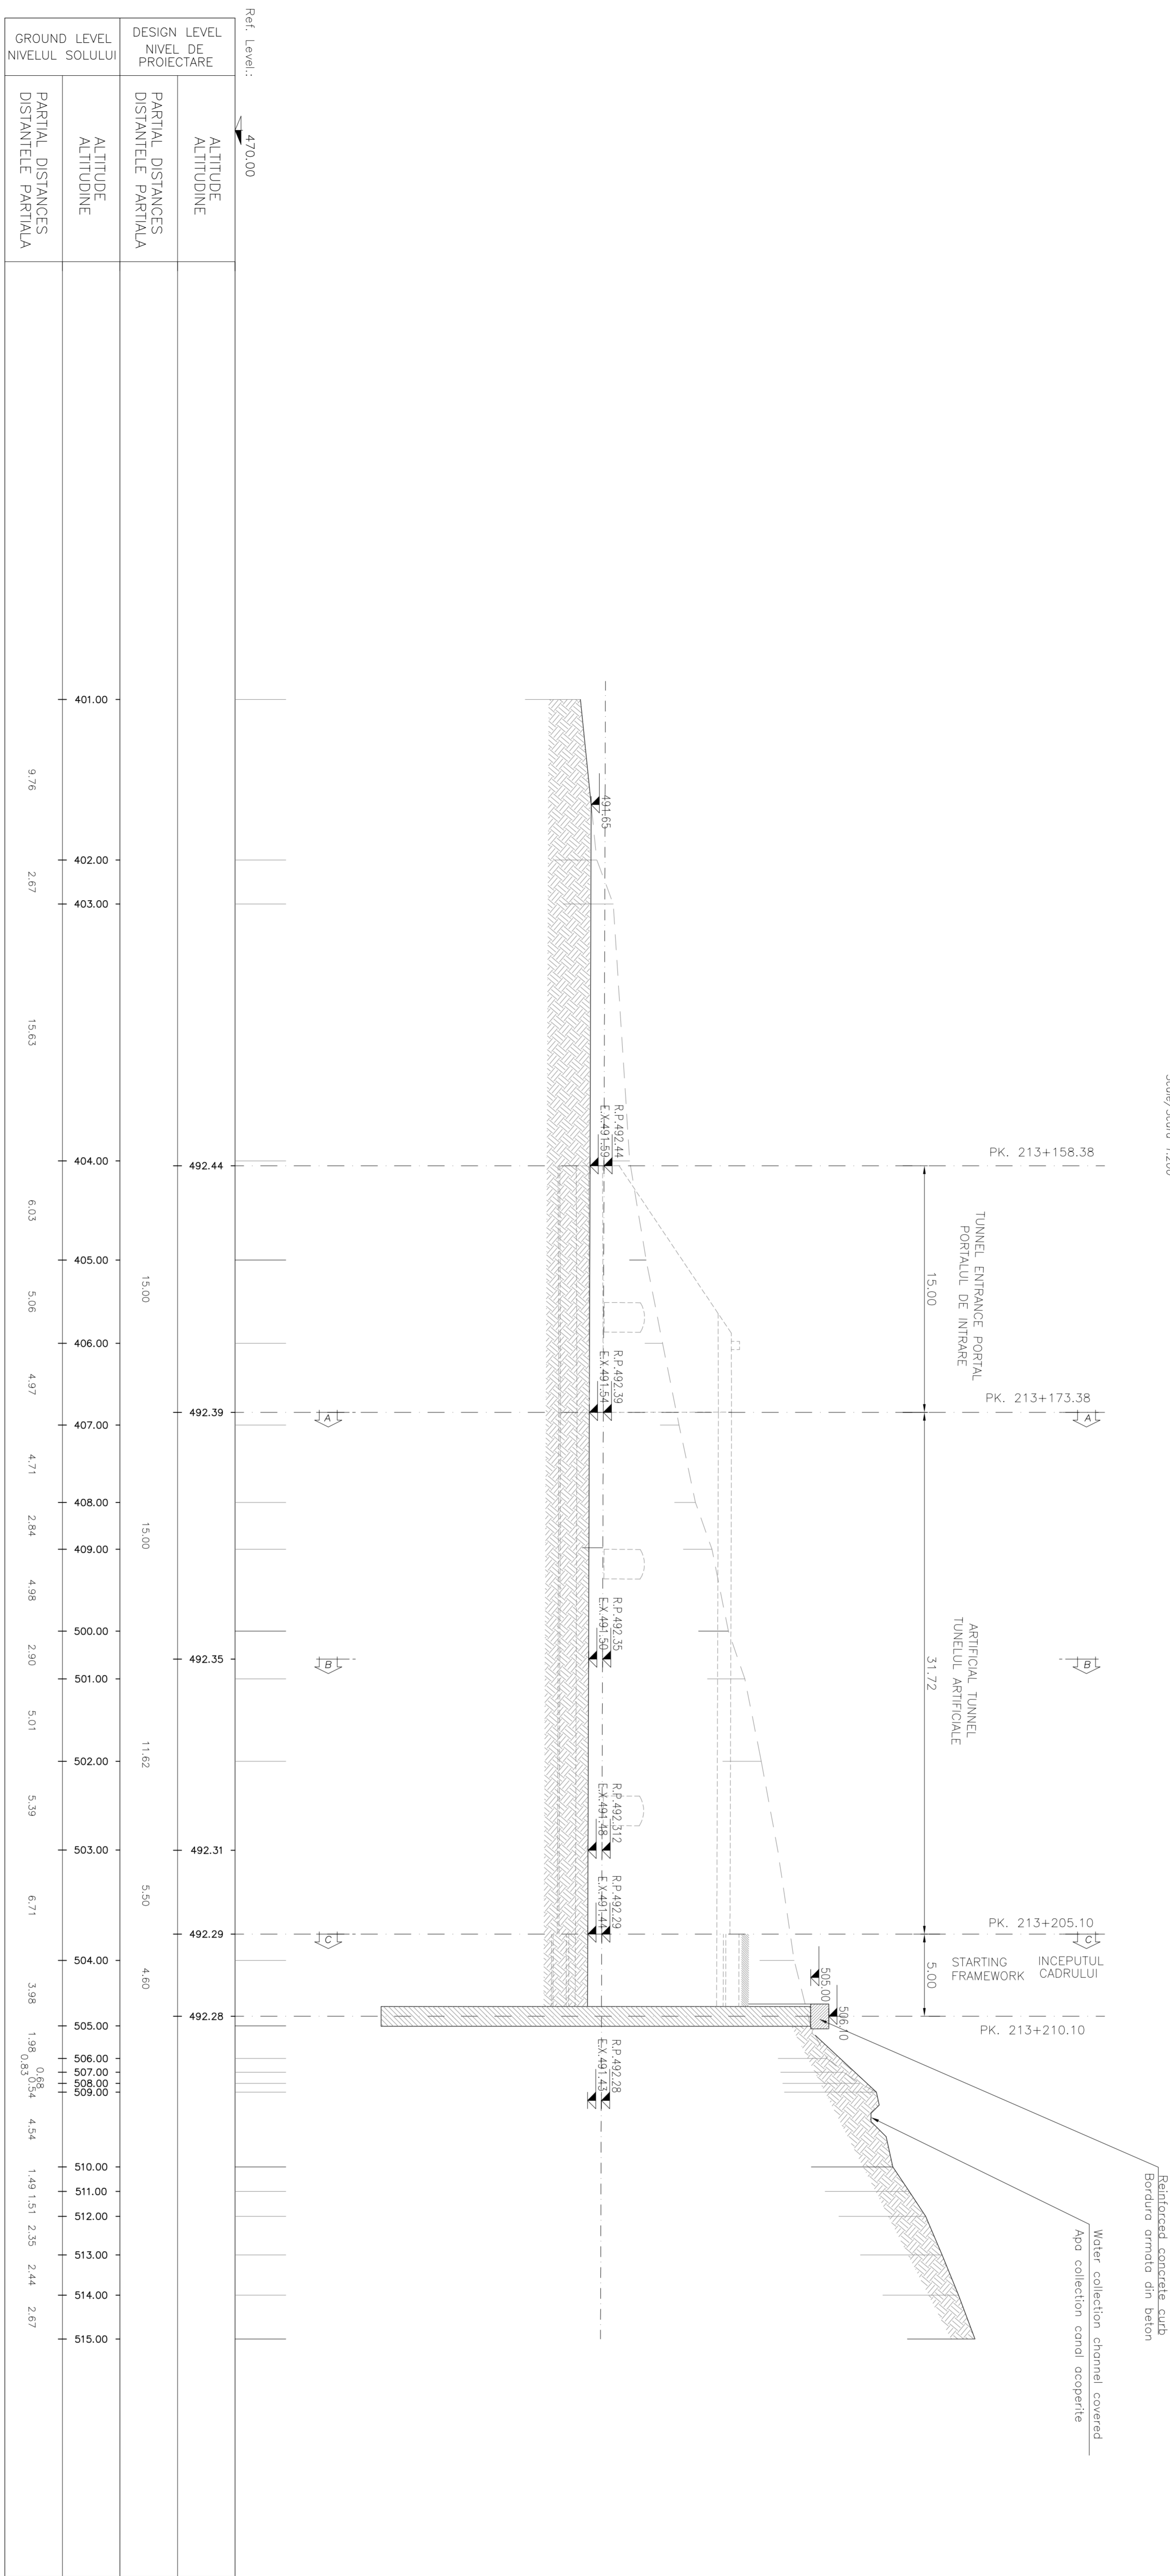

LEGEND
 RP = REFERENCE PLANE
 EX = EXCAVATIONS PLANE
 PC = CENTERS PLANE

Index	Date	Modificari	Proiectant	Acordat	Acordat
A					
B					
C					
D					

GOVERNUL ROMANIEI
ROMANIAN GOVERNMENT
PROIECT FINANȚAT DE UNIUNEA EUROPEANĂ
EUROPEAN UNION FINANCED PROJECT

CLIENT / CLIENT
CN.C.F. "C.F.R." - S.A.

CONSULTANT / CONSULTANT
TECNIC
Consulting Engineers

SUBCONSULTANT / SUBCONSULTANT

CONSULTANT / CONSULTANT
 Approved: R. LUTZA
 Checked: C. GEMELLI
 Drawn: C. GEMELLI
 Designer: C. GEMELLI

SUBCONSULTANT / SUBCONSULTANT
 Approved: [Signature]
 Checked: [Signature]
 Drawn: [Signature]
 Designer: [Signature]

Reproduction of the railway line station - Simona, partly component of a road-rail IV Pan European, partly double track and with a maximum speed of 160 km/h.
 Part of the project: Section 1 Borșov - Sibitoc
 Drawing Title: **ENTRANCE TUNNEL**
ORANIEȘ TUNNEL
 Etapa temporară: Profil - plan 1

Codificare / Codification System: **E | A | 5 | 1 | 0 | 1 | C | 1 | 0 | F | 9 | G | A | 0 | 1 | 0 | 1 | 0 | 0 | 1 | 0**
 Scara / Scale: **1:200**
 Data: **2024.02.16**
 Proiect/Project: **2024.02.16/27/24.002**
 Fișă / Sheet: **F.23 / F.10.**