


SECTION 1-1
SECȚIUNEA 1-1
Scale/Scara 1:200

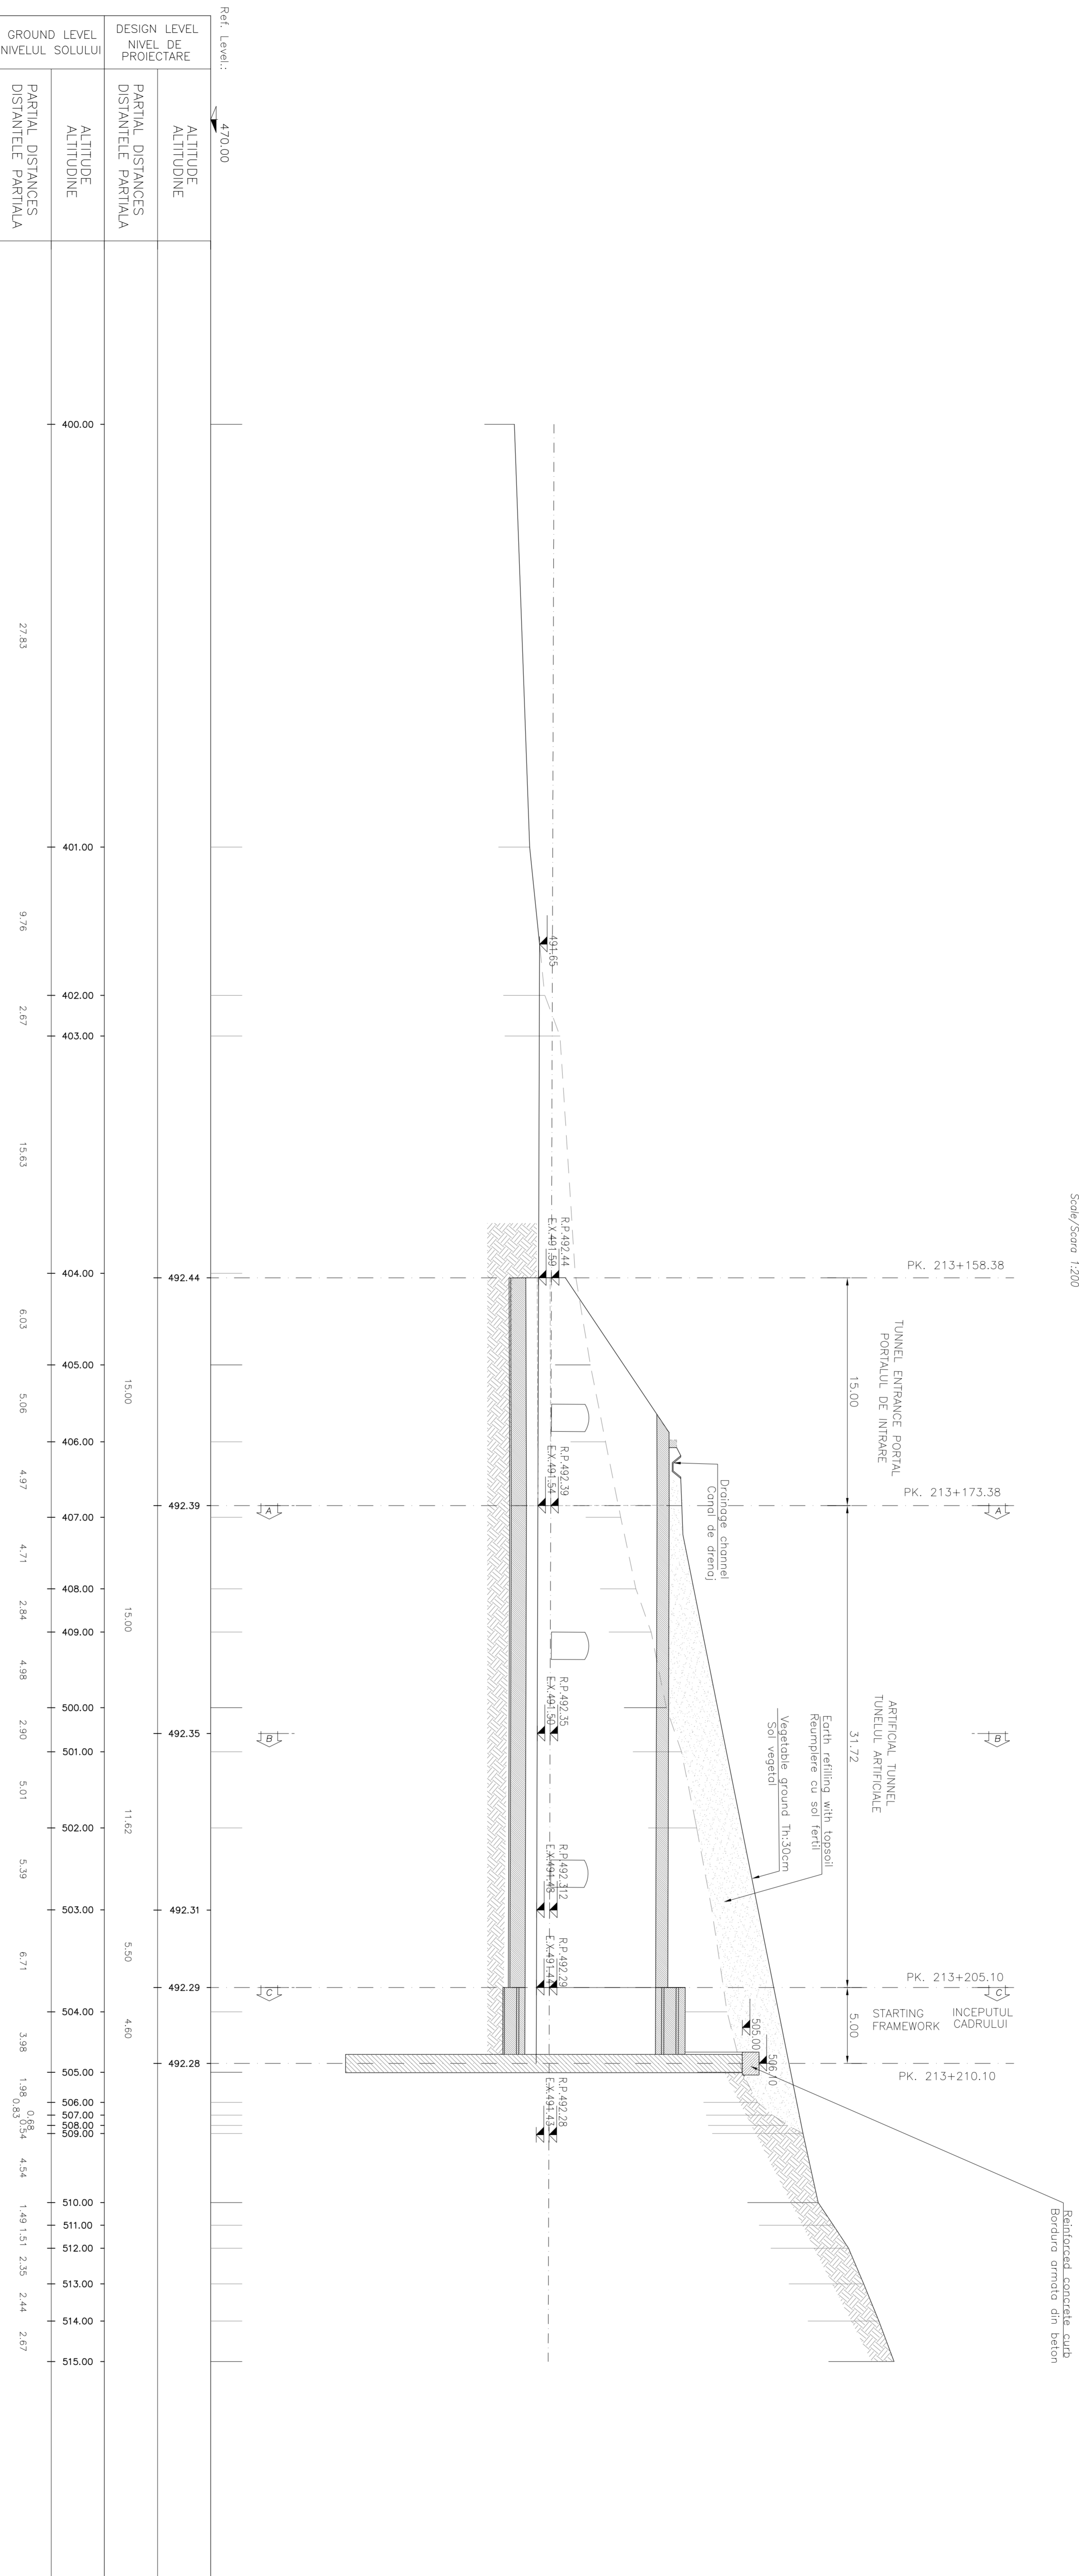

LEGEND
 RP = REFERENCE PLANE
 EX = EXCAVATIONS PLANE
 PC = CENTERS PLANE

CLIENT / CLIENT
 ROMANIAN GOVERNMENT
 GOVERNUL ROMÂNIEI
 EUROPEAN UNION FINANCED PROJECT

CONSULTANT / CONSULTANT
 OBERMEYER
 CONSULTING ENGINEERS

SUBCONSULTANT / SUBCONSULTANT
 C.N.C.F. "C.F.R." - S.A.

CONSULTANT / CONSULTANT

Approved	Project Manager	R. LUTZA	Date	Signature
Author	Co-ordinator	C. GEMELLI	Date	Signature
Checked	Technical Engineer	C. GEMELLI	Date	Signature
Reviewed	Engineer	C. GEMELLI	Date	Signature

PROJECT INFORMATION

Rehabilitation of the railway line between Sibiu and Sibiu, component part of the IV Pan-European, priority railway corridor with a length of 180 km.

Section 1 Borzuta - Sibiu

Project/Proiect
 Z044/RO/16/374/002
Phase/Phaza
 P.1h. / 1.D.

Scale / Scara
 1:200

Code / Cod
 E.A.5.1 0.1 C 1.0 F.9 G.A 0.1 0 1 0.0.2 0