


SECTION 2-2
SECTION 2-2
Scale/Scara 1:1000

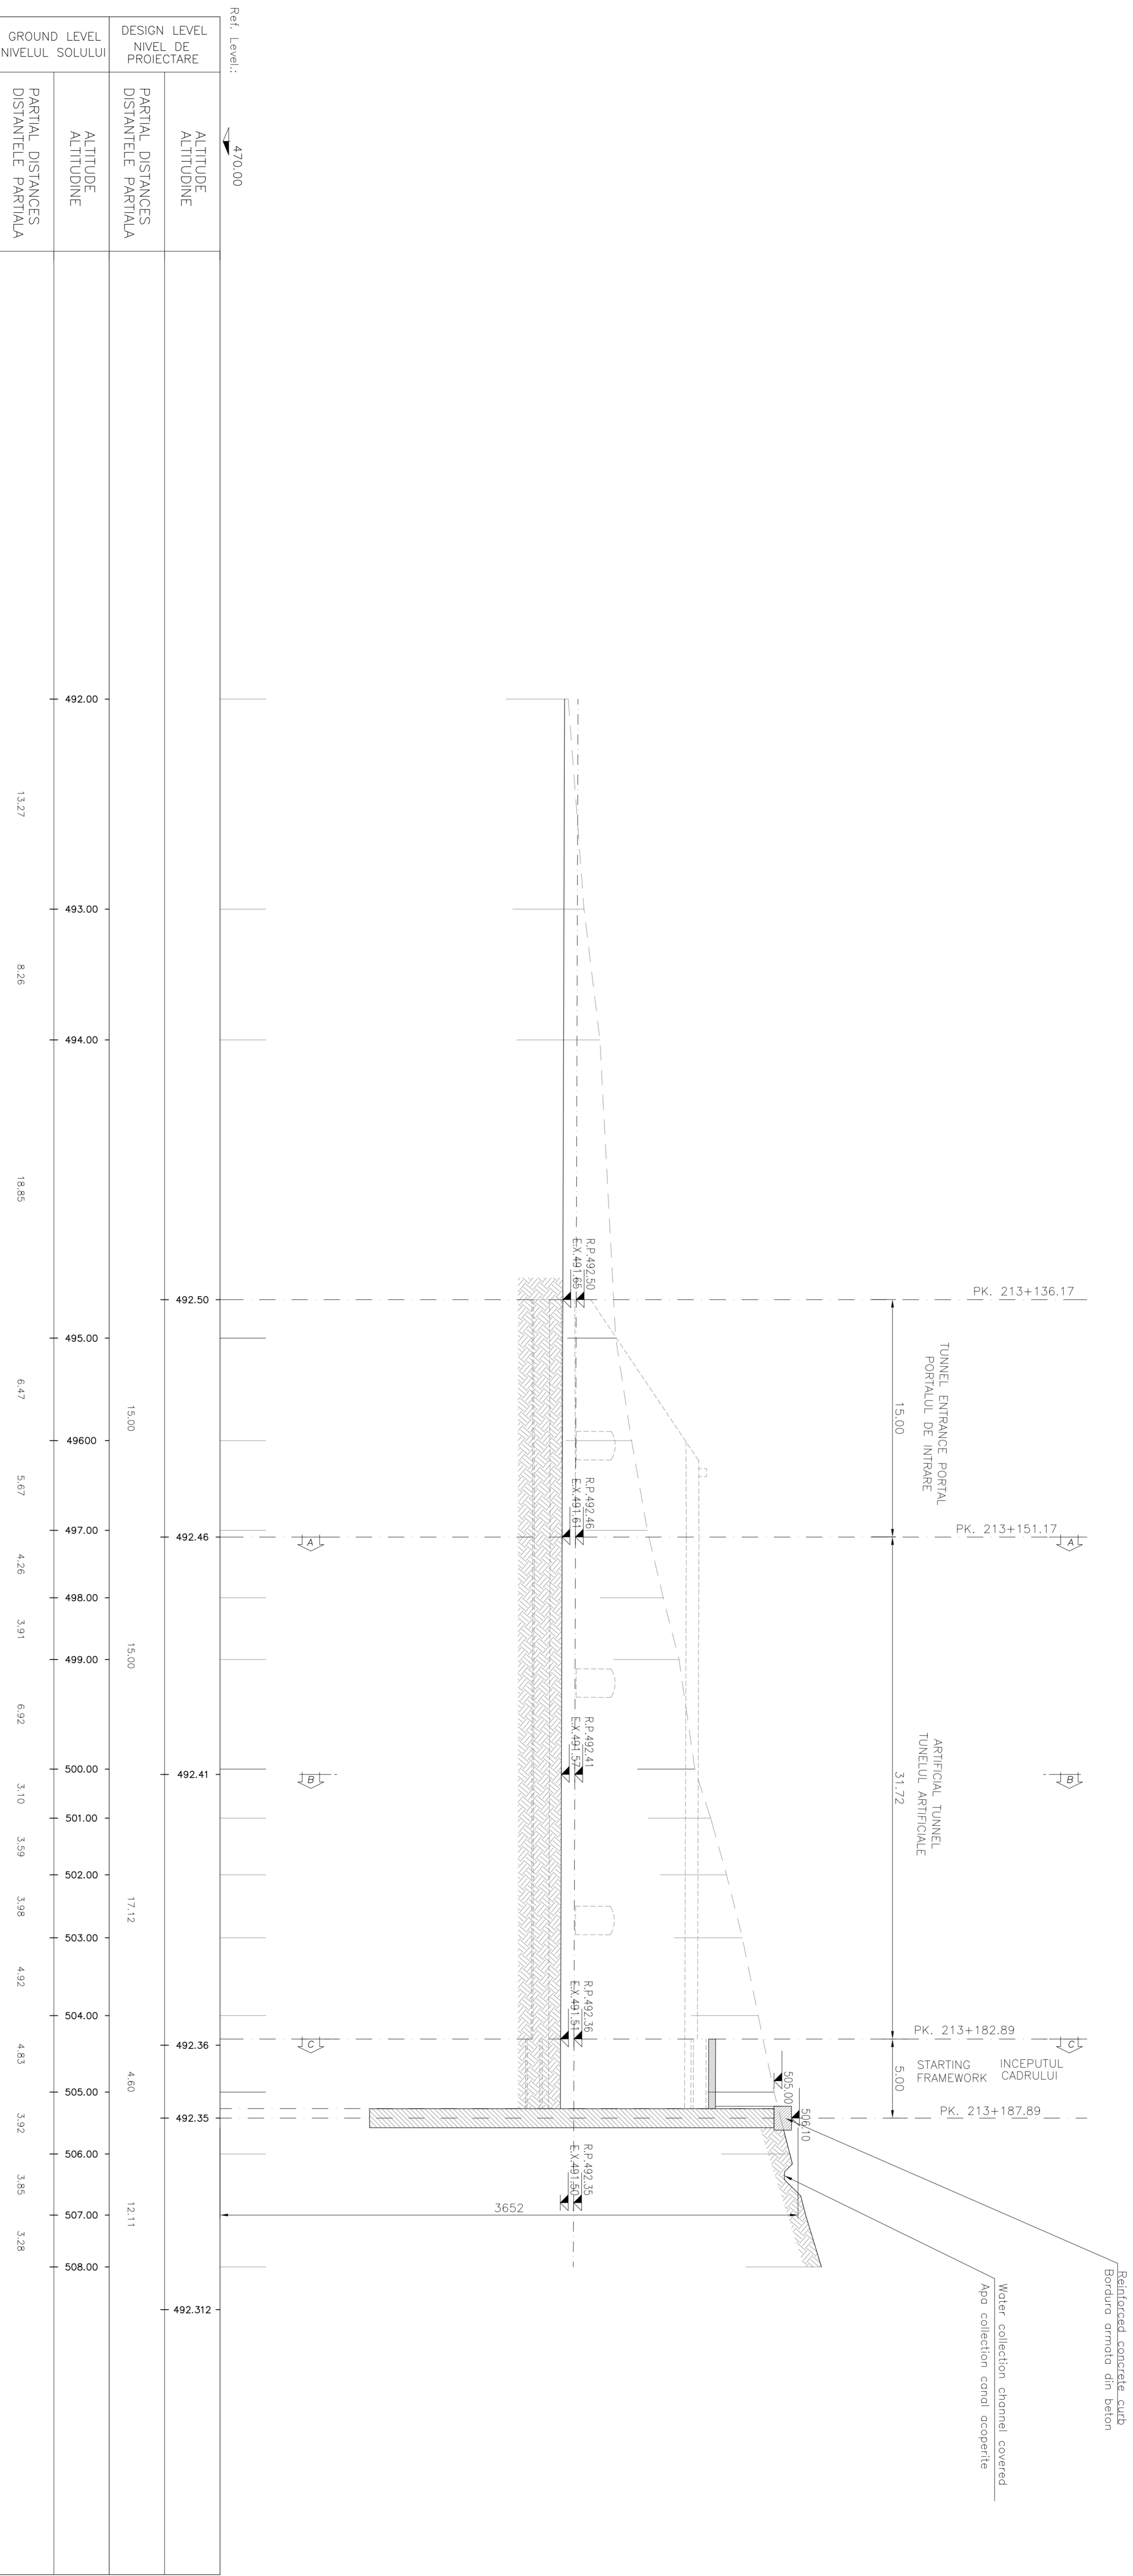

Ref. Level: 470.00

DESIGN LEVEL NIVEL DE PROIECTARE	GROUND LEVEL NIVELUL SOLULUI	PARTIAL DISTANCES DISTANTELILE PARTIALA	PARTIAL DISTANCES DISTANTELILE PARTIALA

LEGEND
 RP = REFERENCE PLANE
 EX = EXCAVATIONS PLANE
 PC = CENTER'S PLANE

CLIENT / CLIENT
 CN.C.F. "C.F.R." - S.A.

CONSULTANT / CONSULTANT
 OBERMEYER
 Consulting Engineers

**PROJECT FINANCED BY UNIUNEA EUROPEANA
 EUROPEAN UNION FINANCED PROJECT**

CONSULTANT / CONSULTANT
 OBERMEYER
 Consulting Engineers

CONSULTANT / CONSULTANT
 OBERMEYER
 Consulting Engineers

