




PHASE 1
FAZA
Scara/Scara 1:200

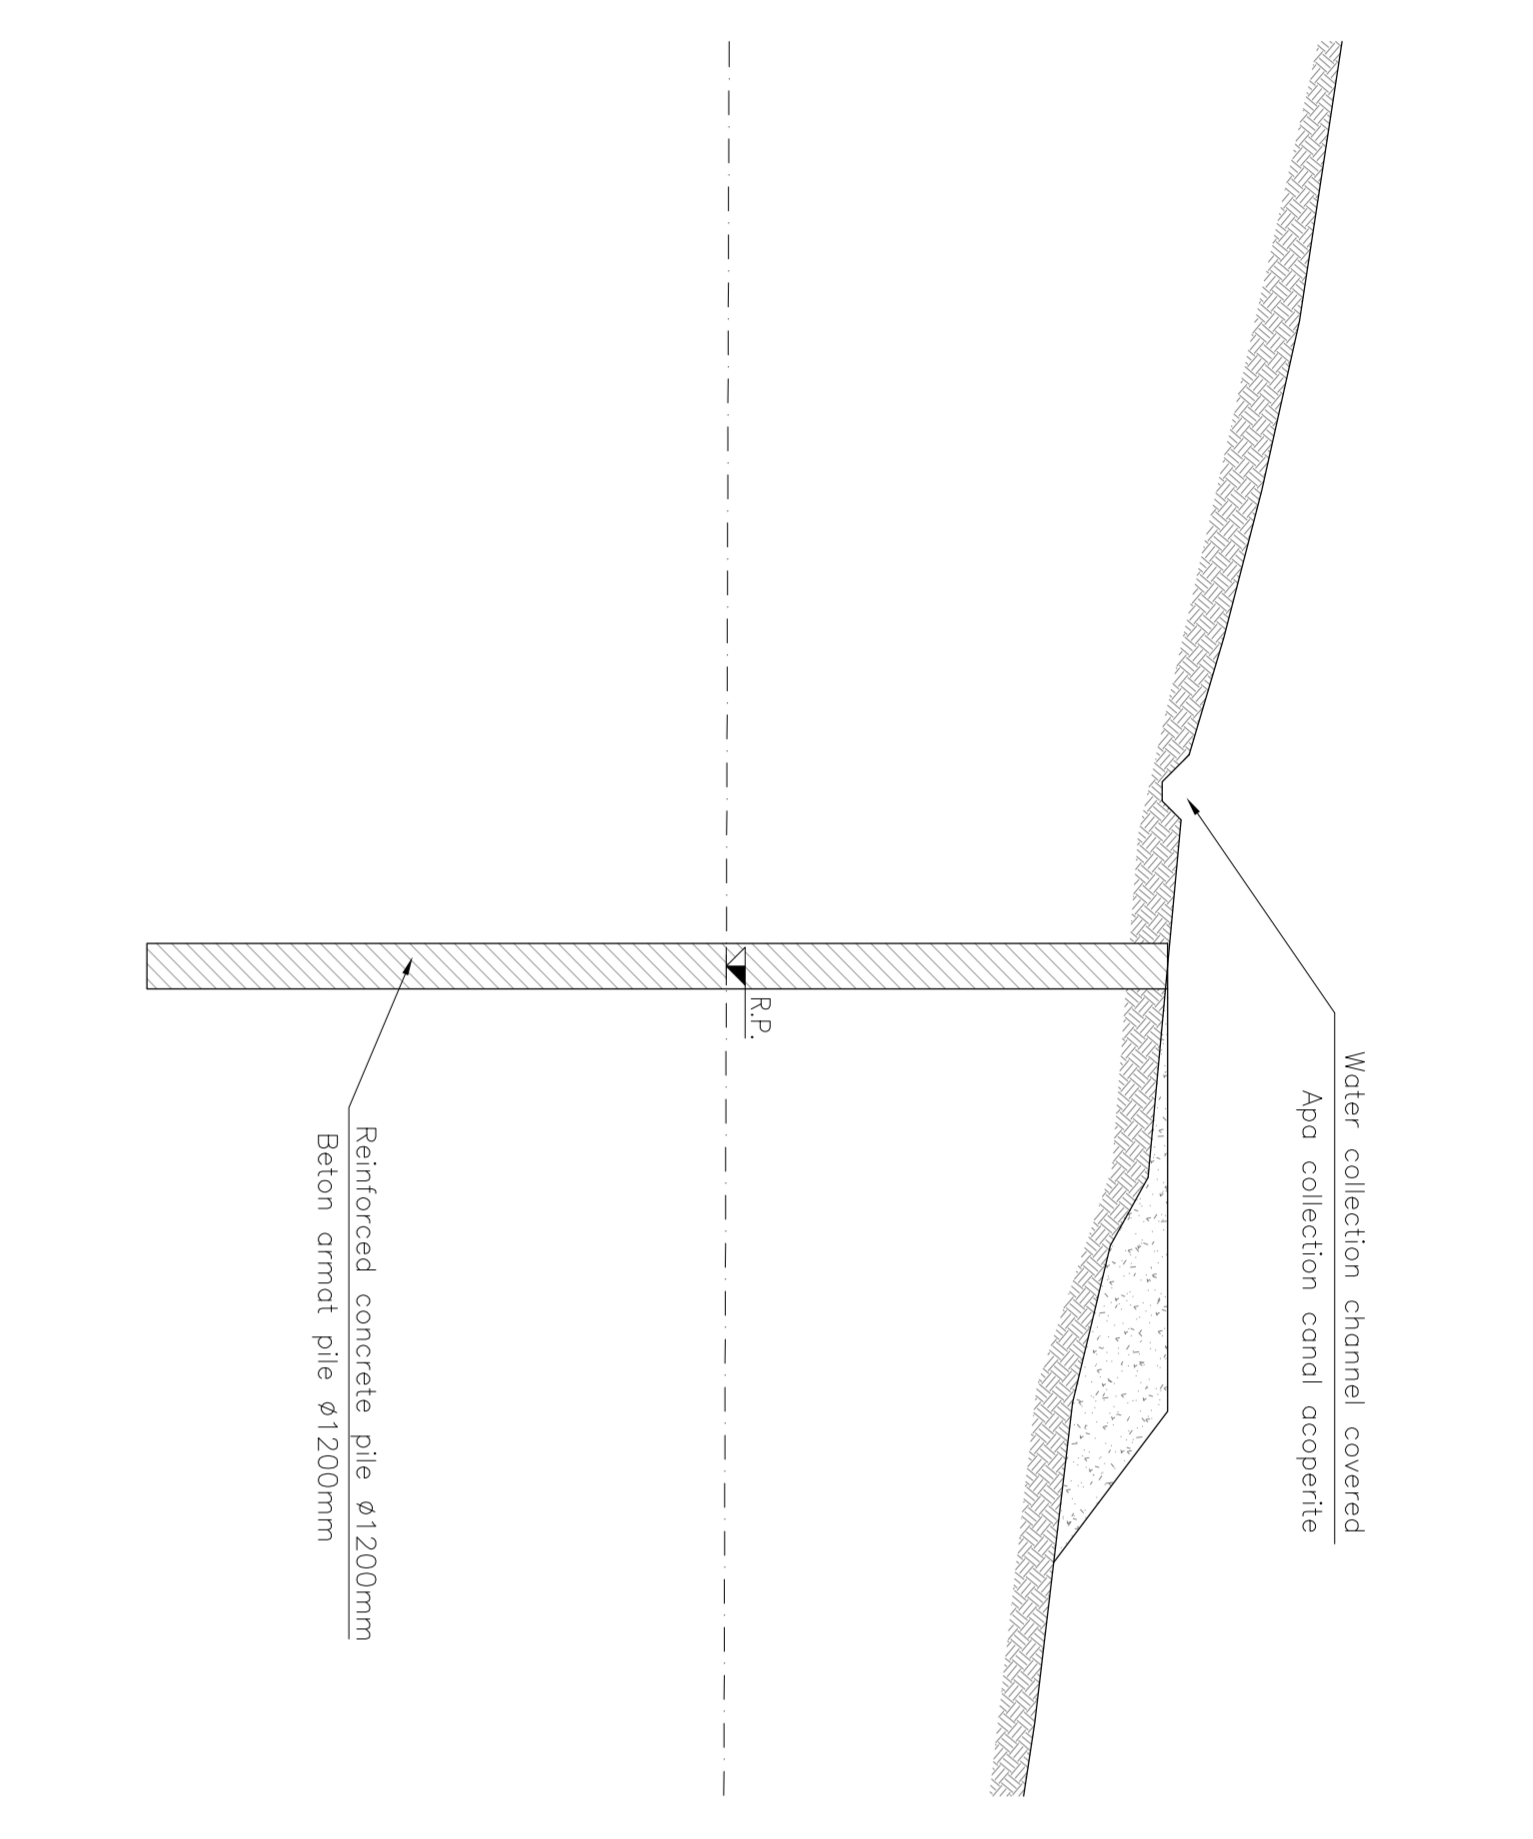


PHASE 2
FAZA
Scara/Scara 1:200

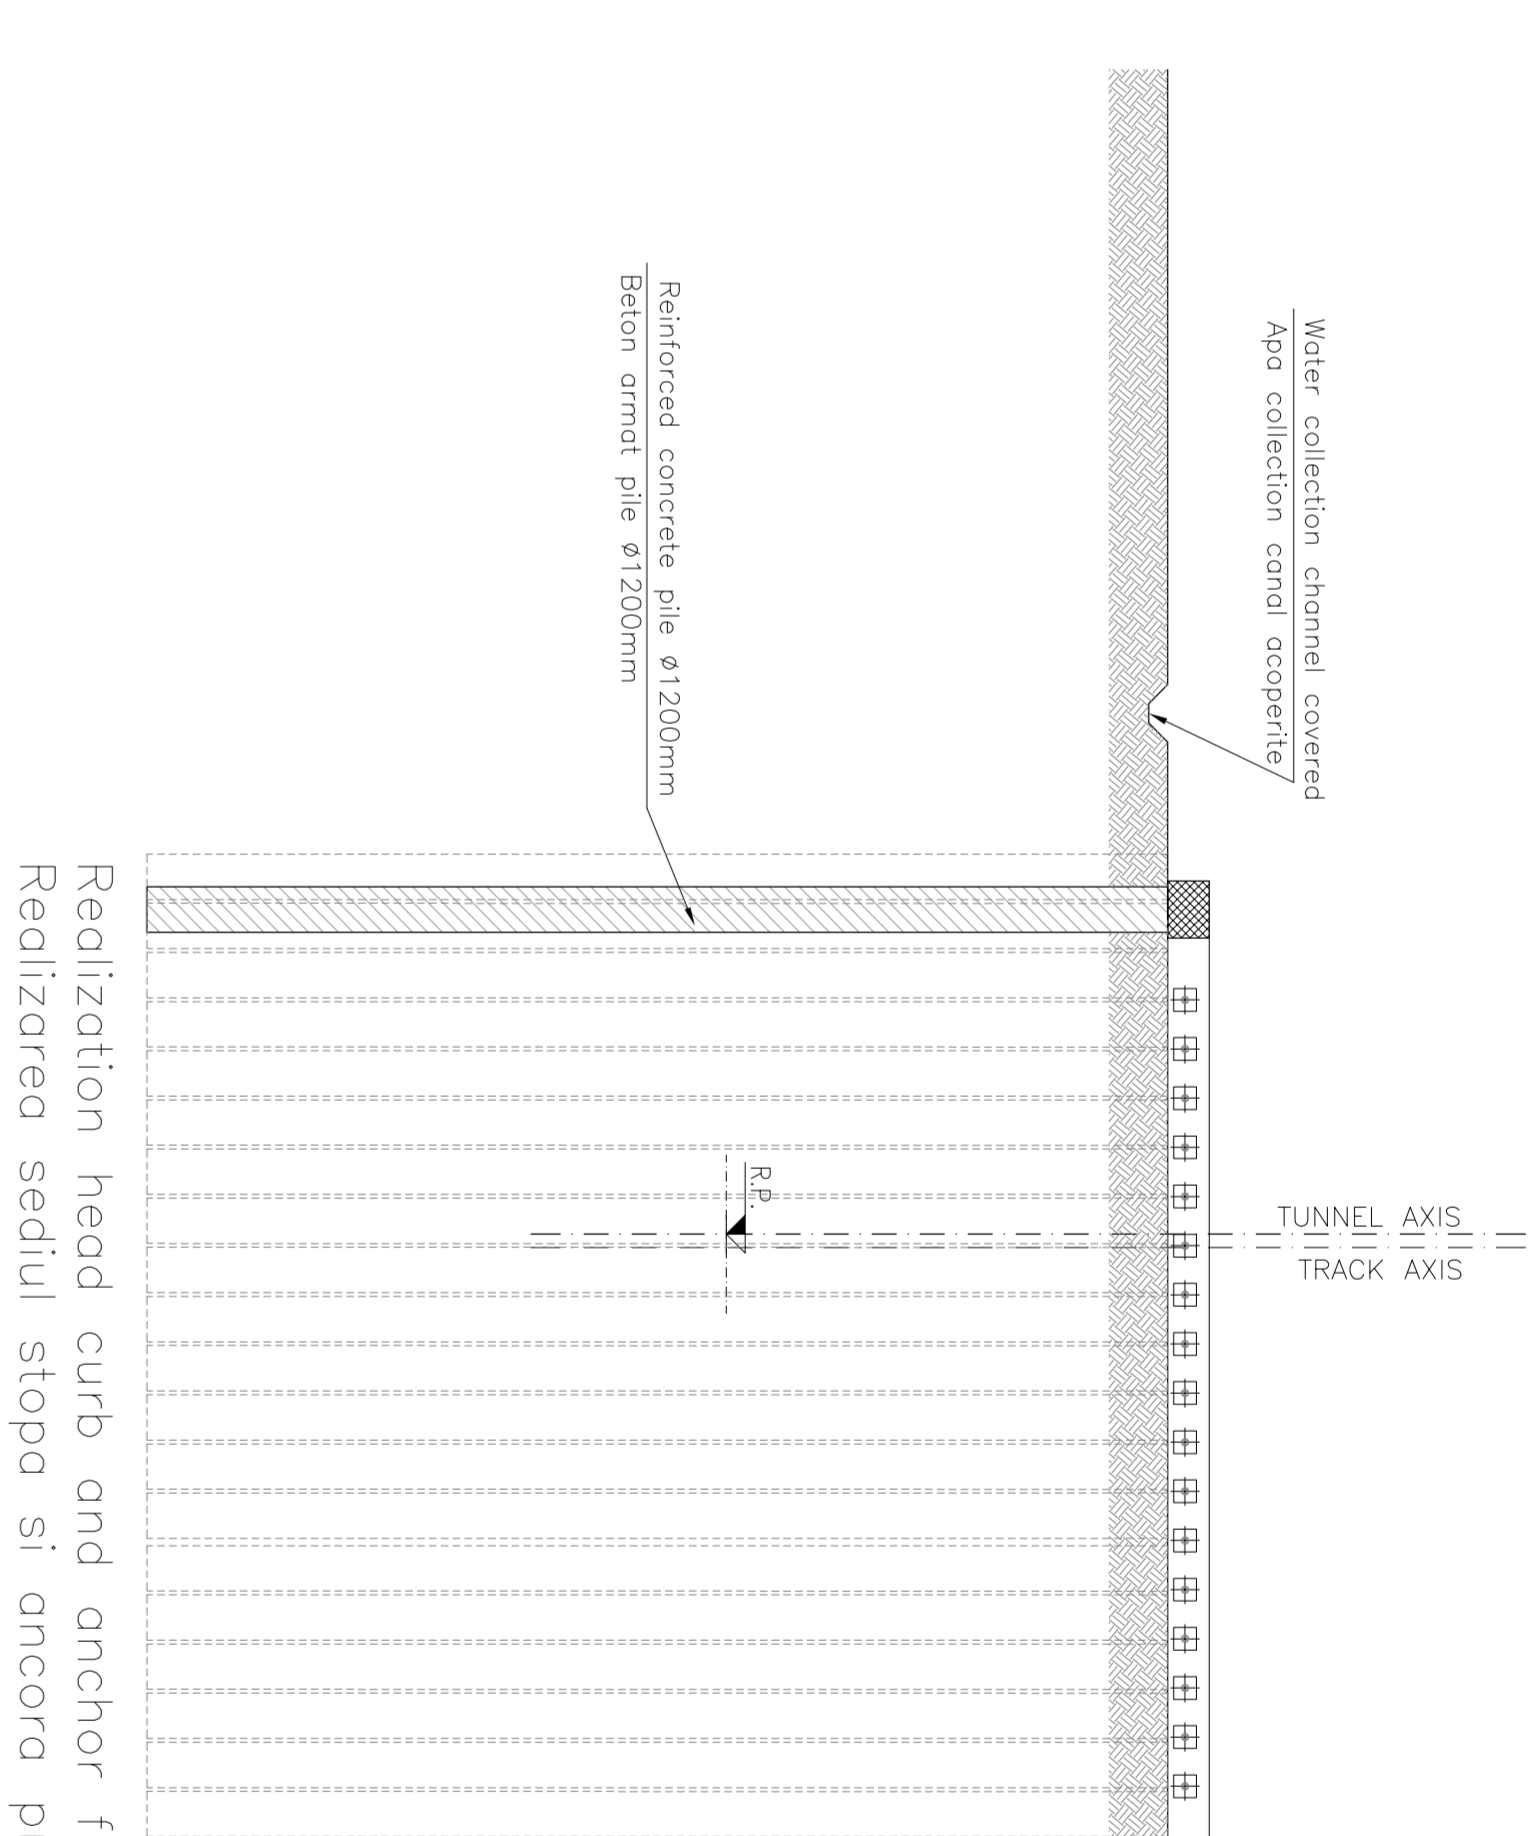


PHASE 3
FAZA
Scara/Scara 1:200

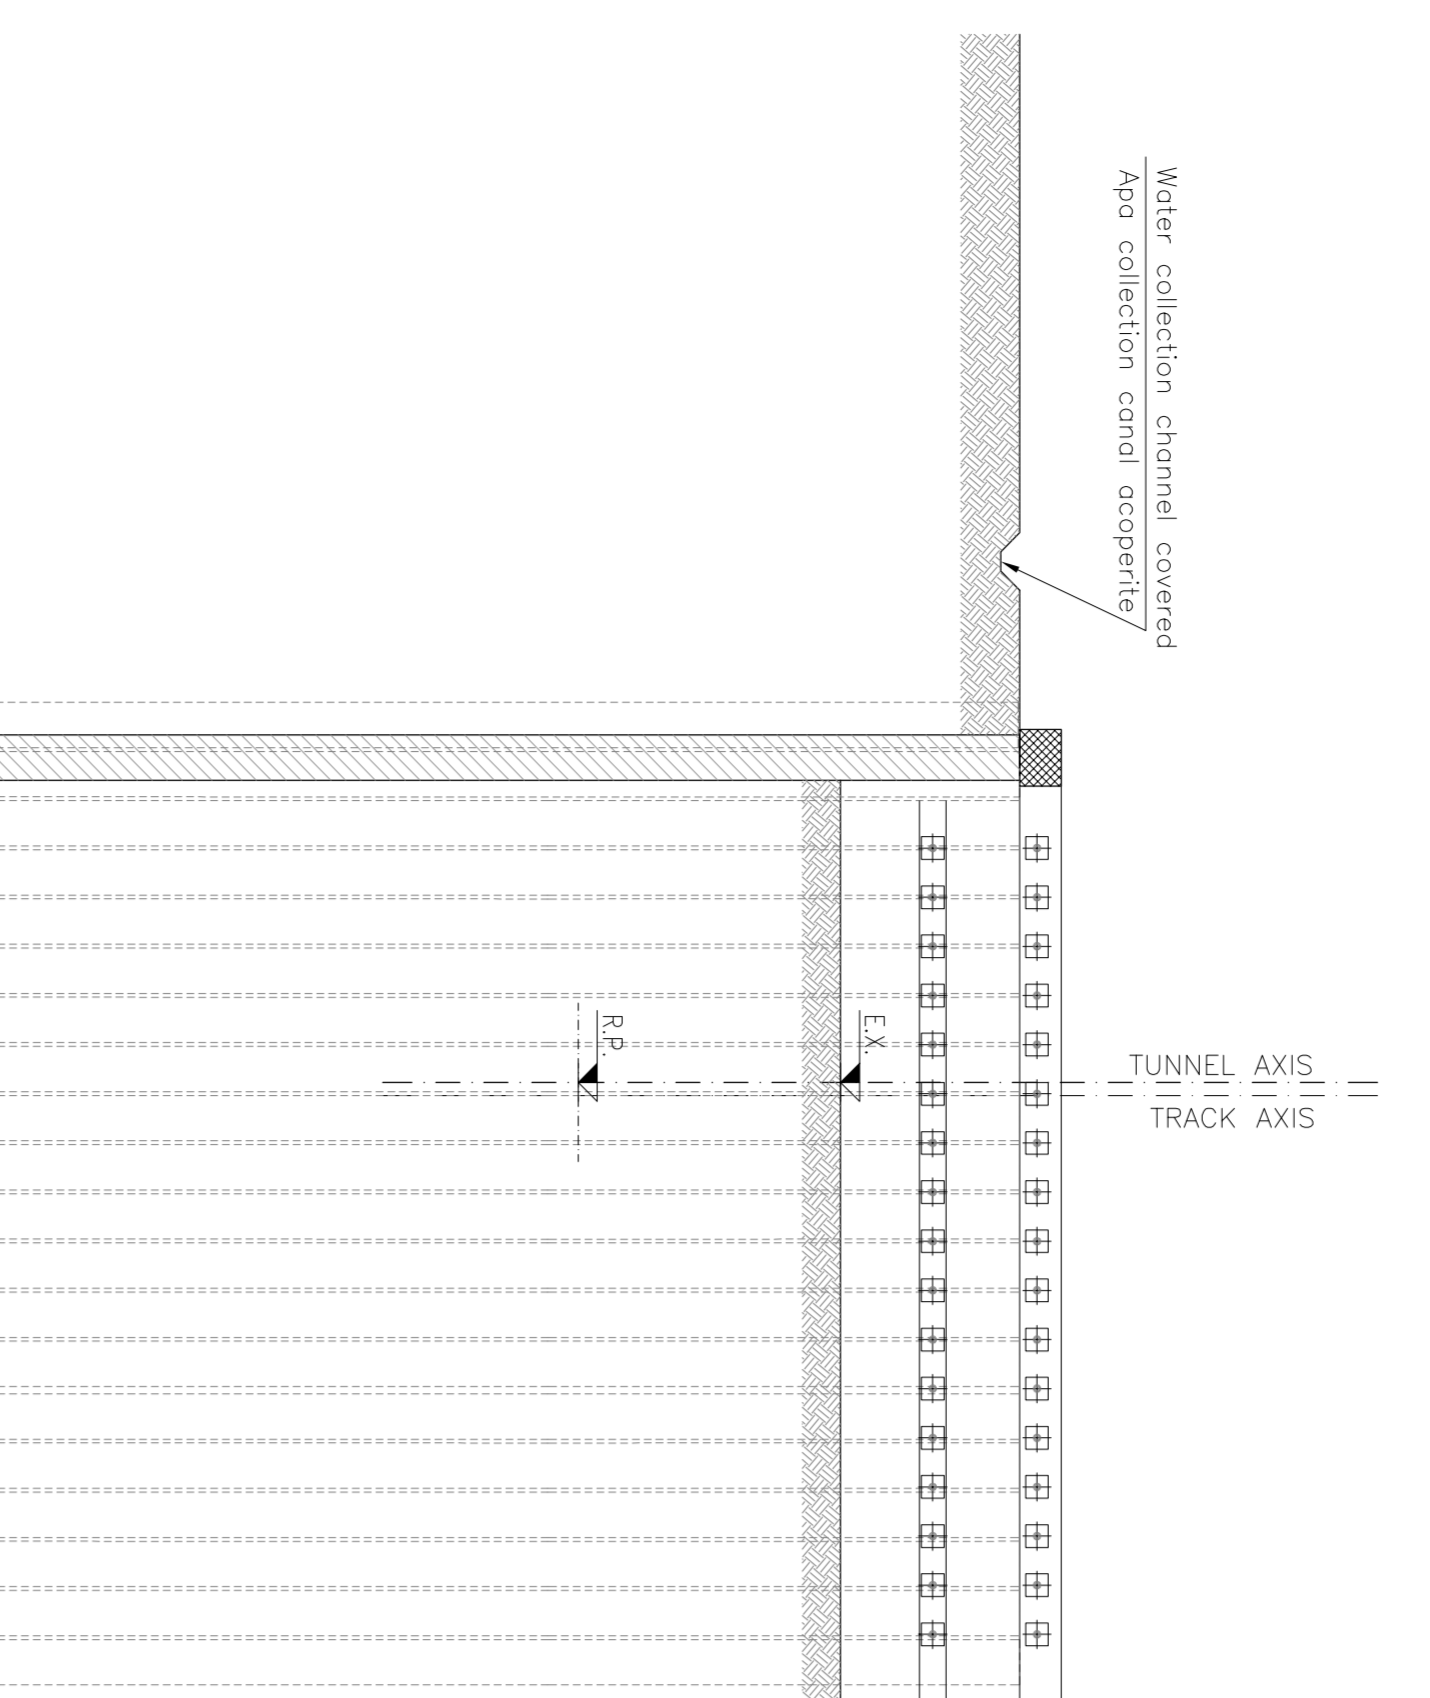


PHASE 4
FAZA
Scara/Scara 1:200

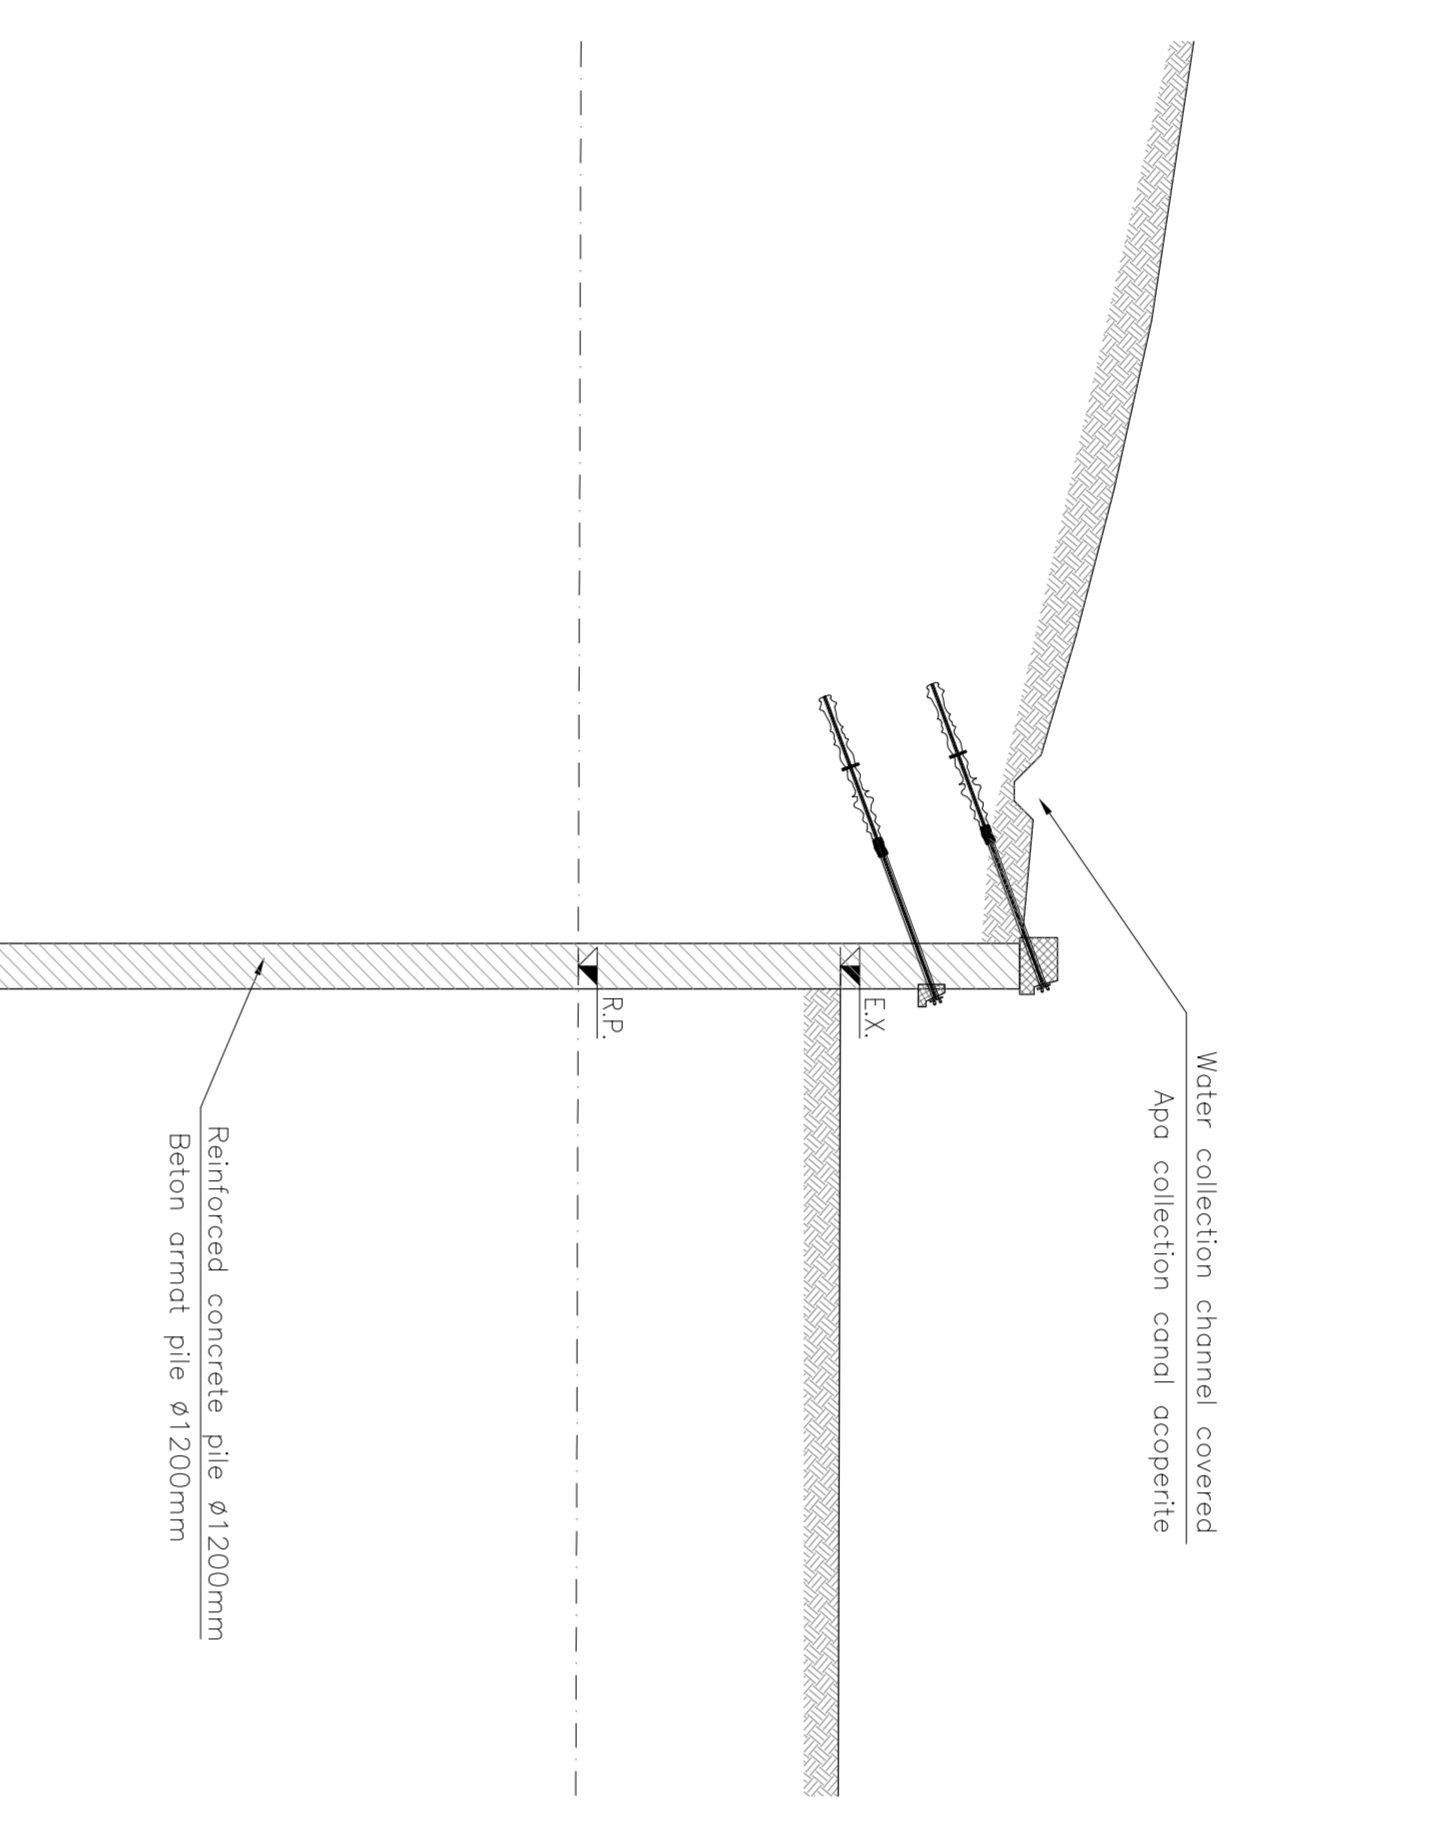


PHASE 5
FAZA
Scara/Scara 1:200

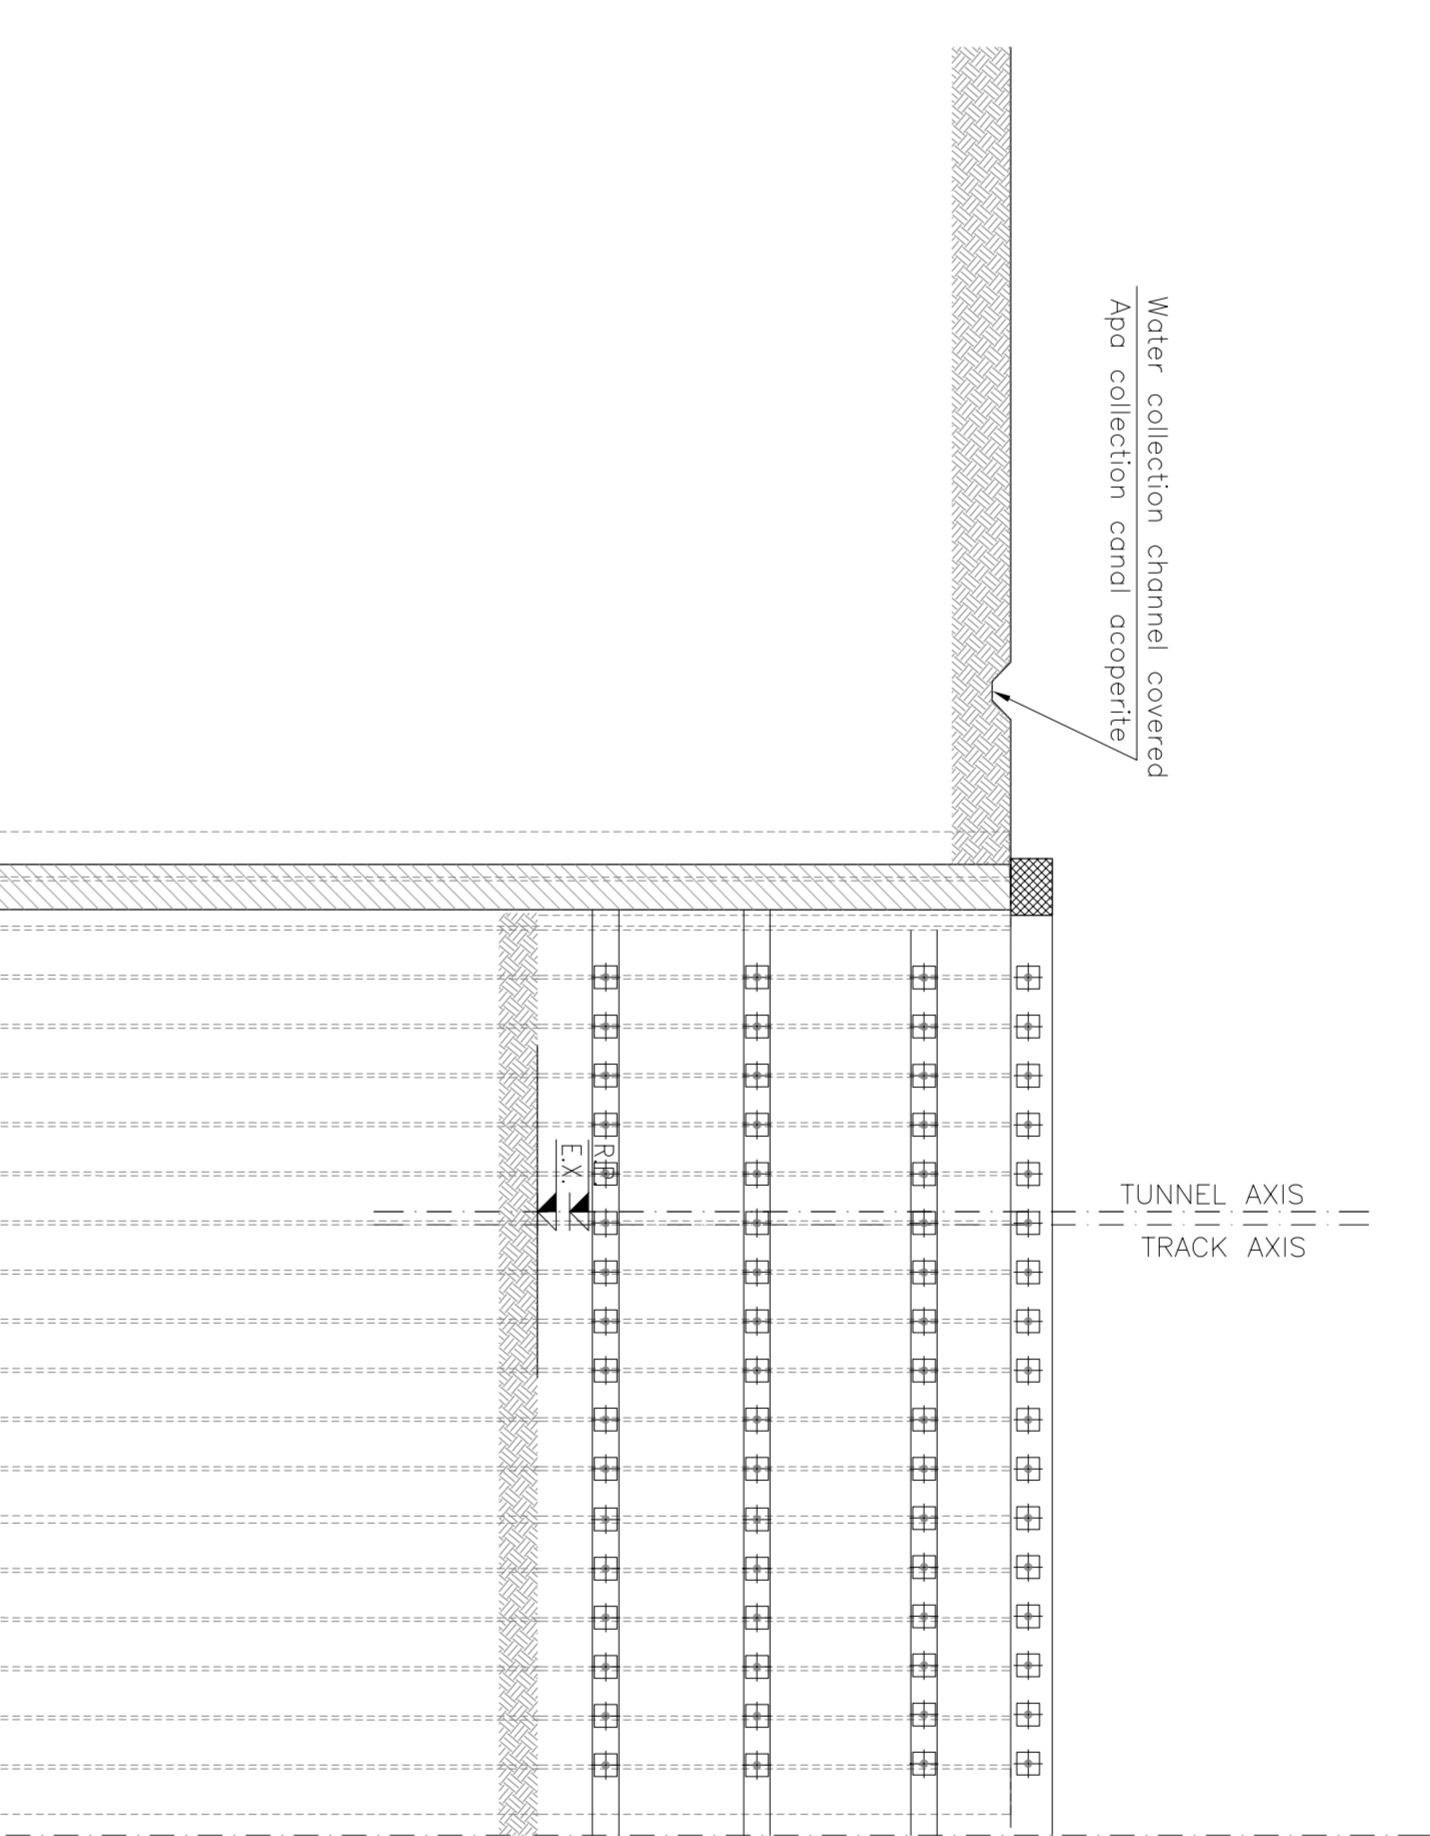

PHASE 6
FAZA
Scara/Scara 1:200

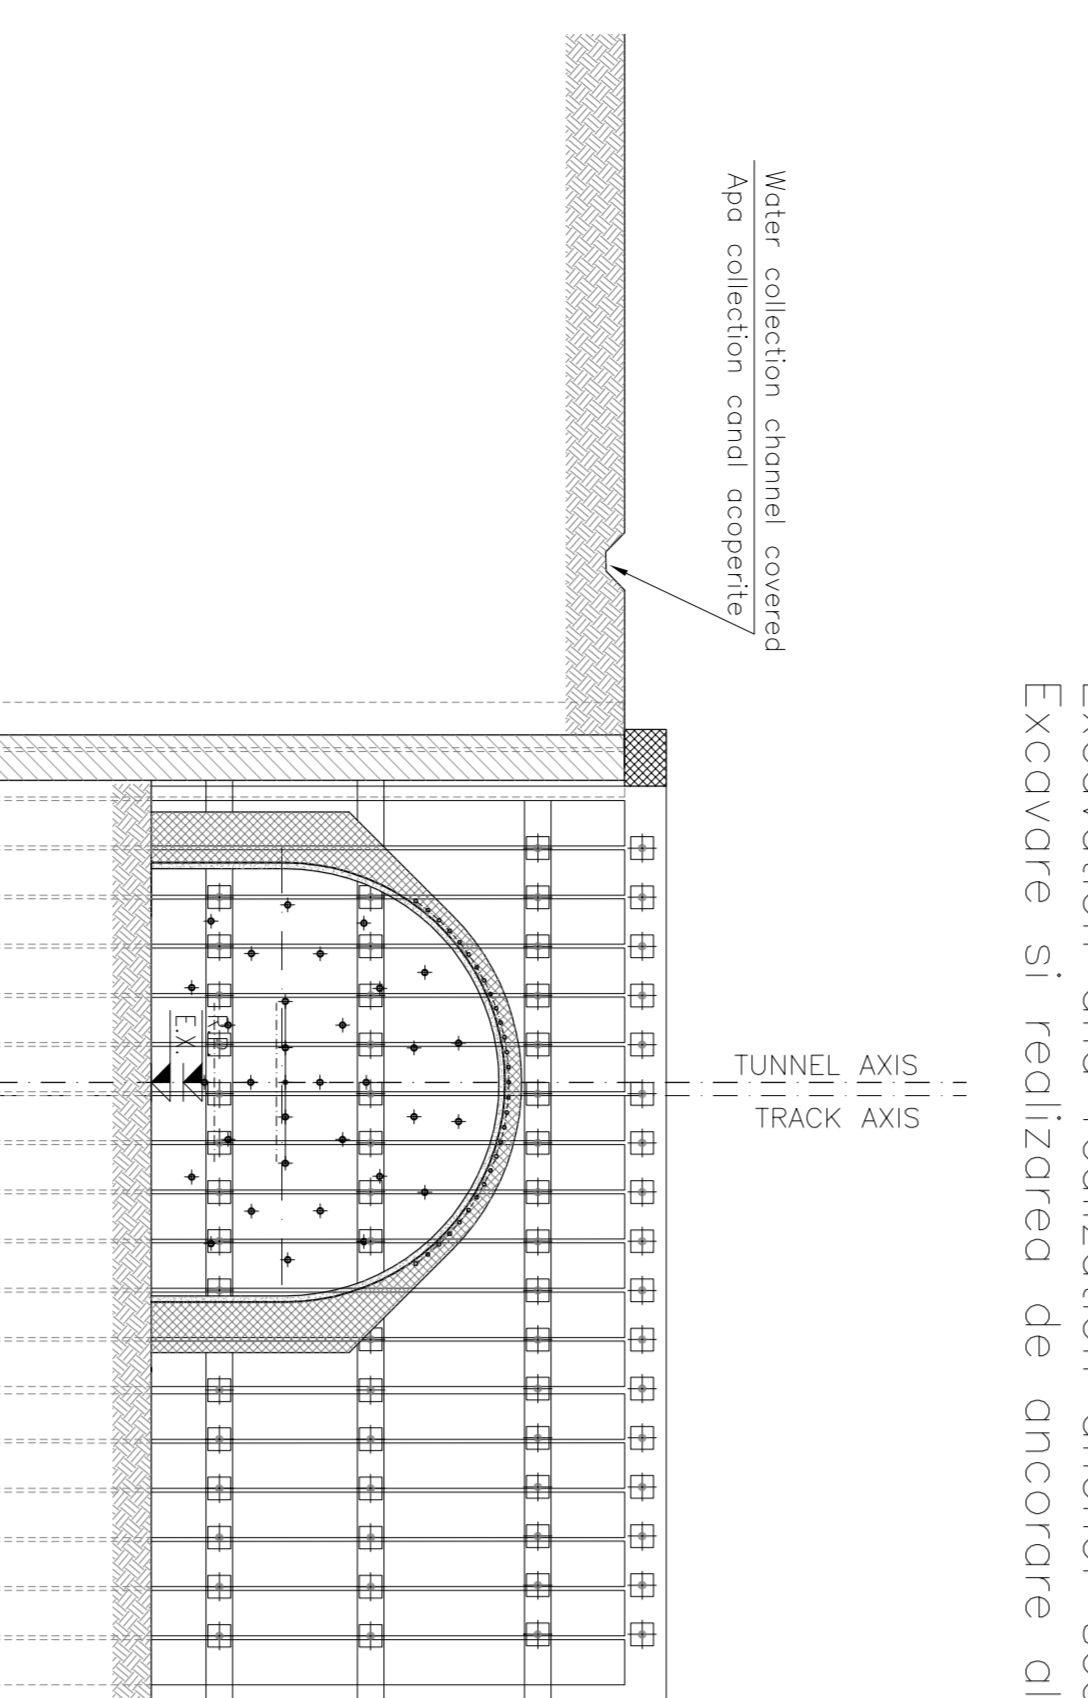


PHASE 7
FAZA
Scara/Scara 1:200


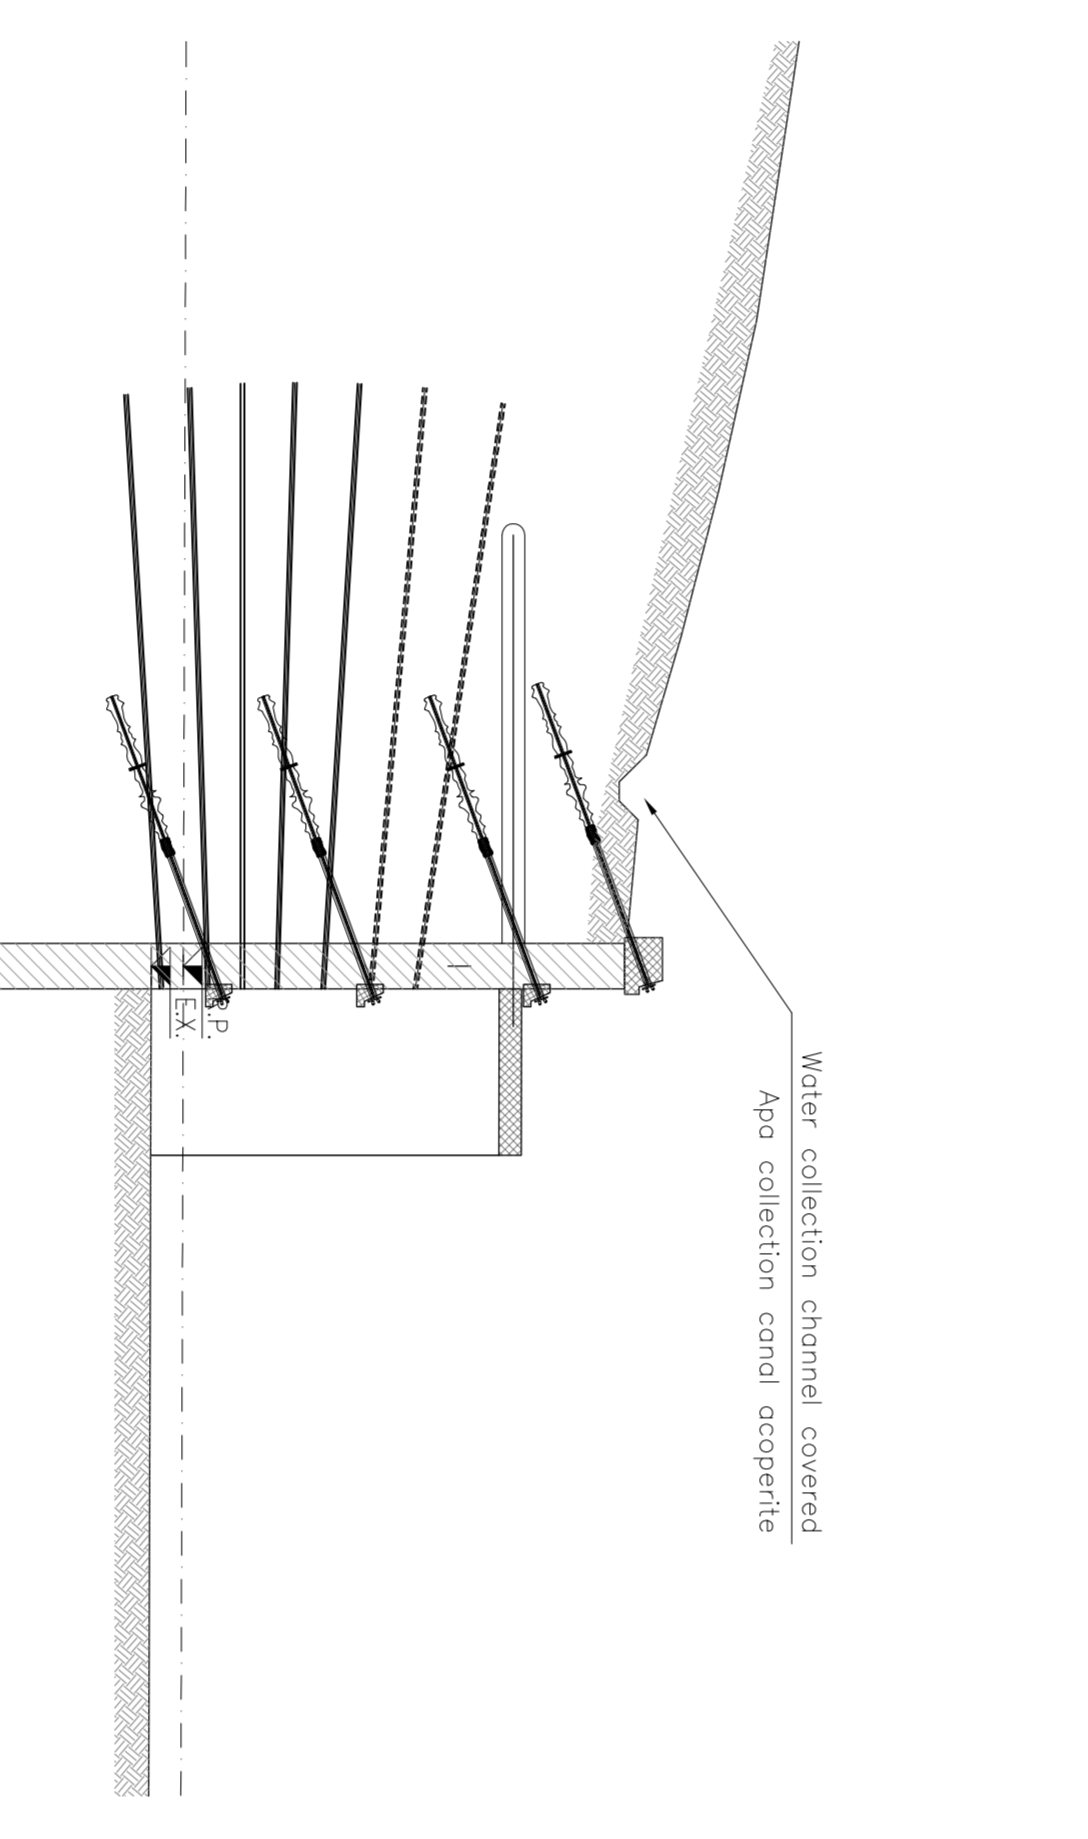


Realization steel forepings, reinforcement and starting framework
Realizarea otel forepings, consolidarea si inceputul cadrului

Begin the excavation of the natural tunnel and realization tunnel invert
Incepe excavarea tunelului natural si realizarea tunel invert

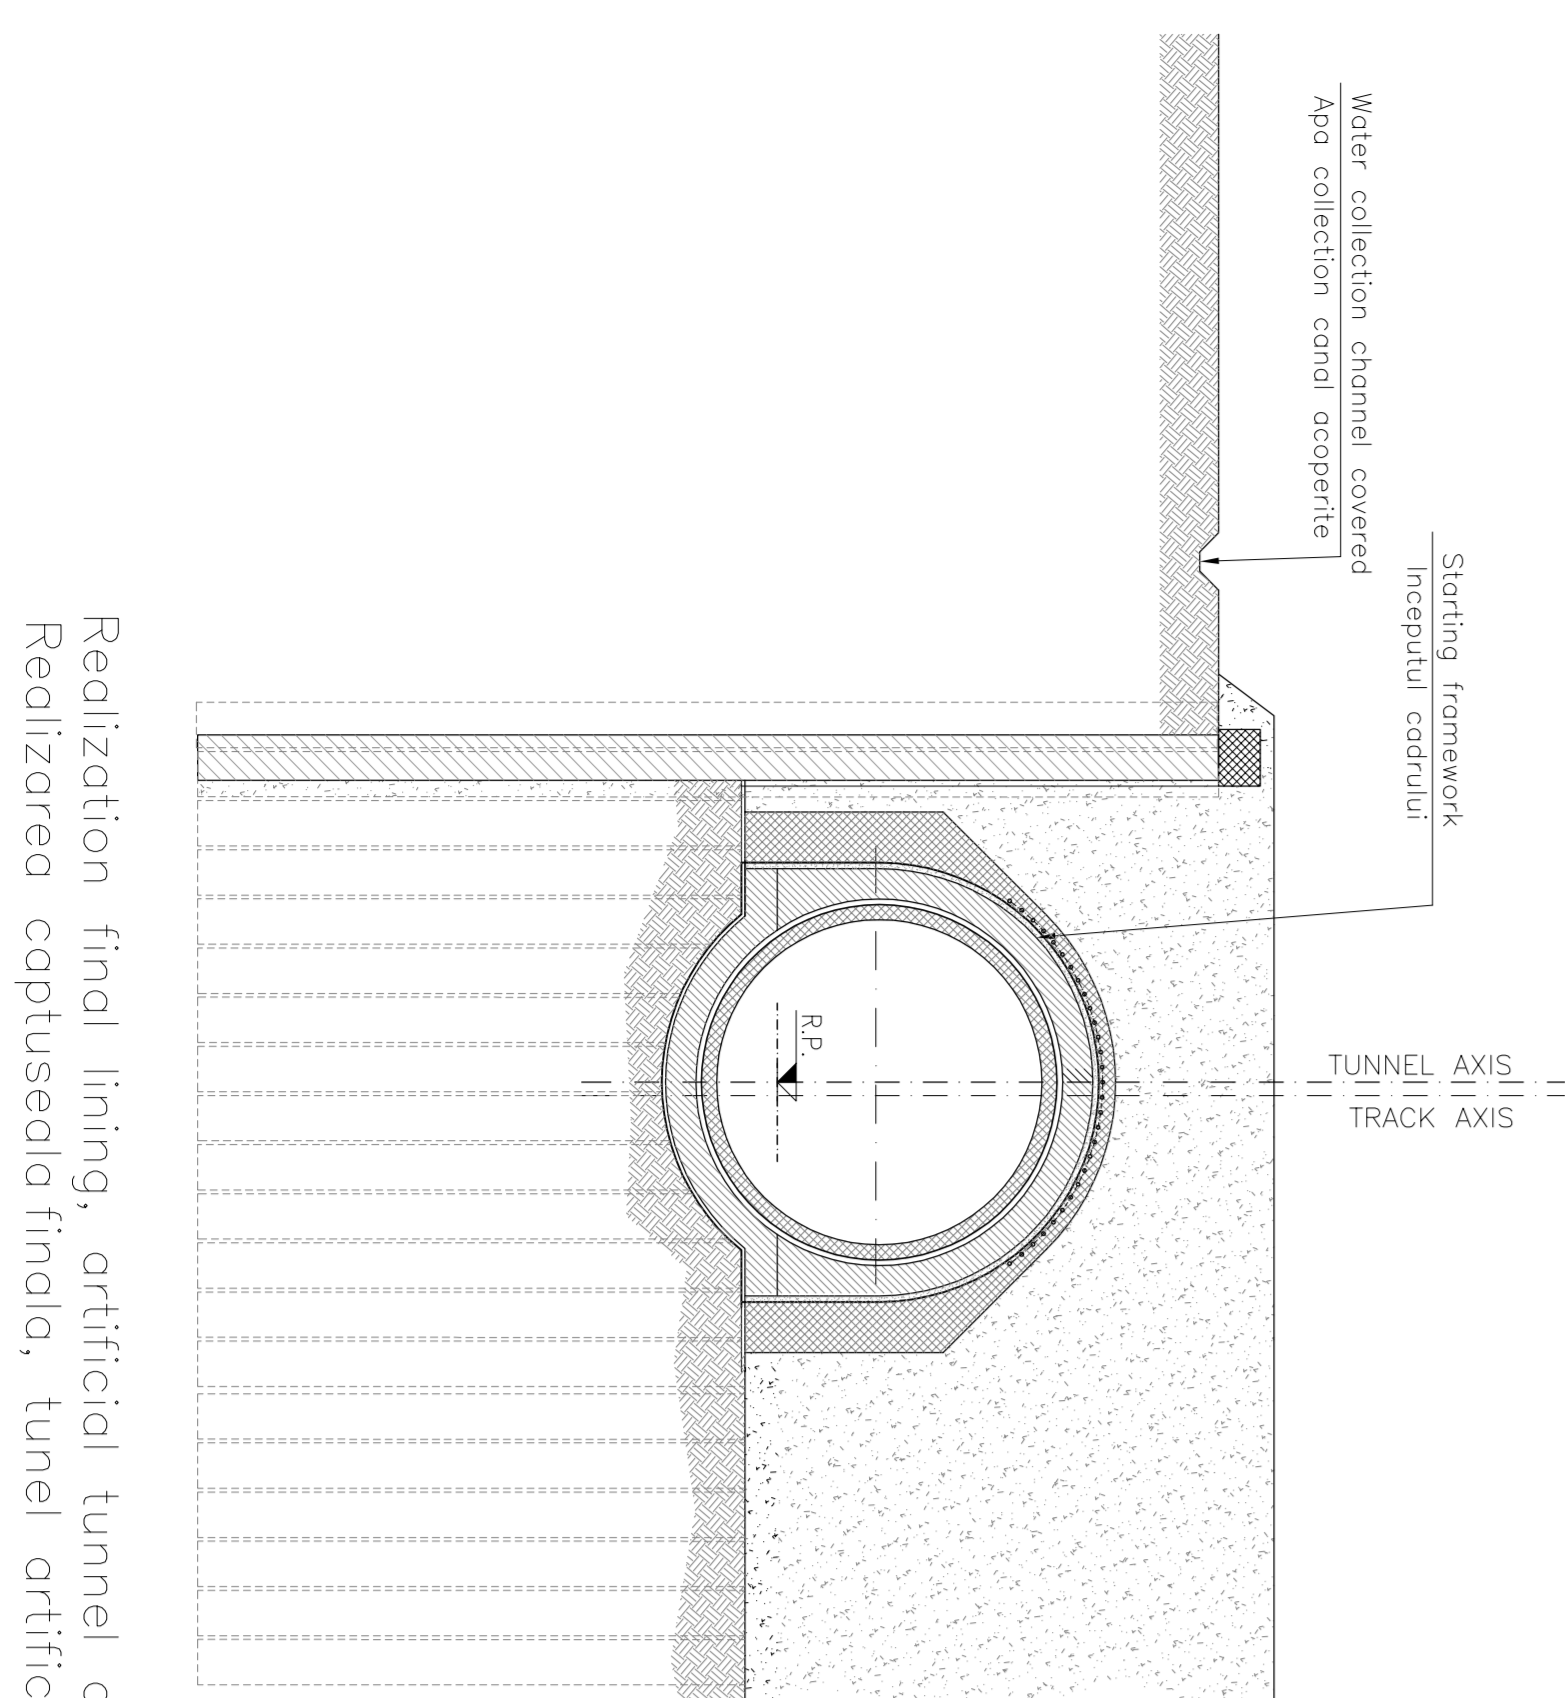

Realization final lining, artificial tunnel and filling
Realizarea capusea finala, tunel artificiale si umplere

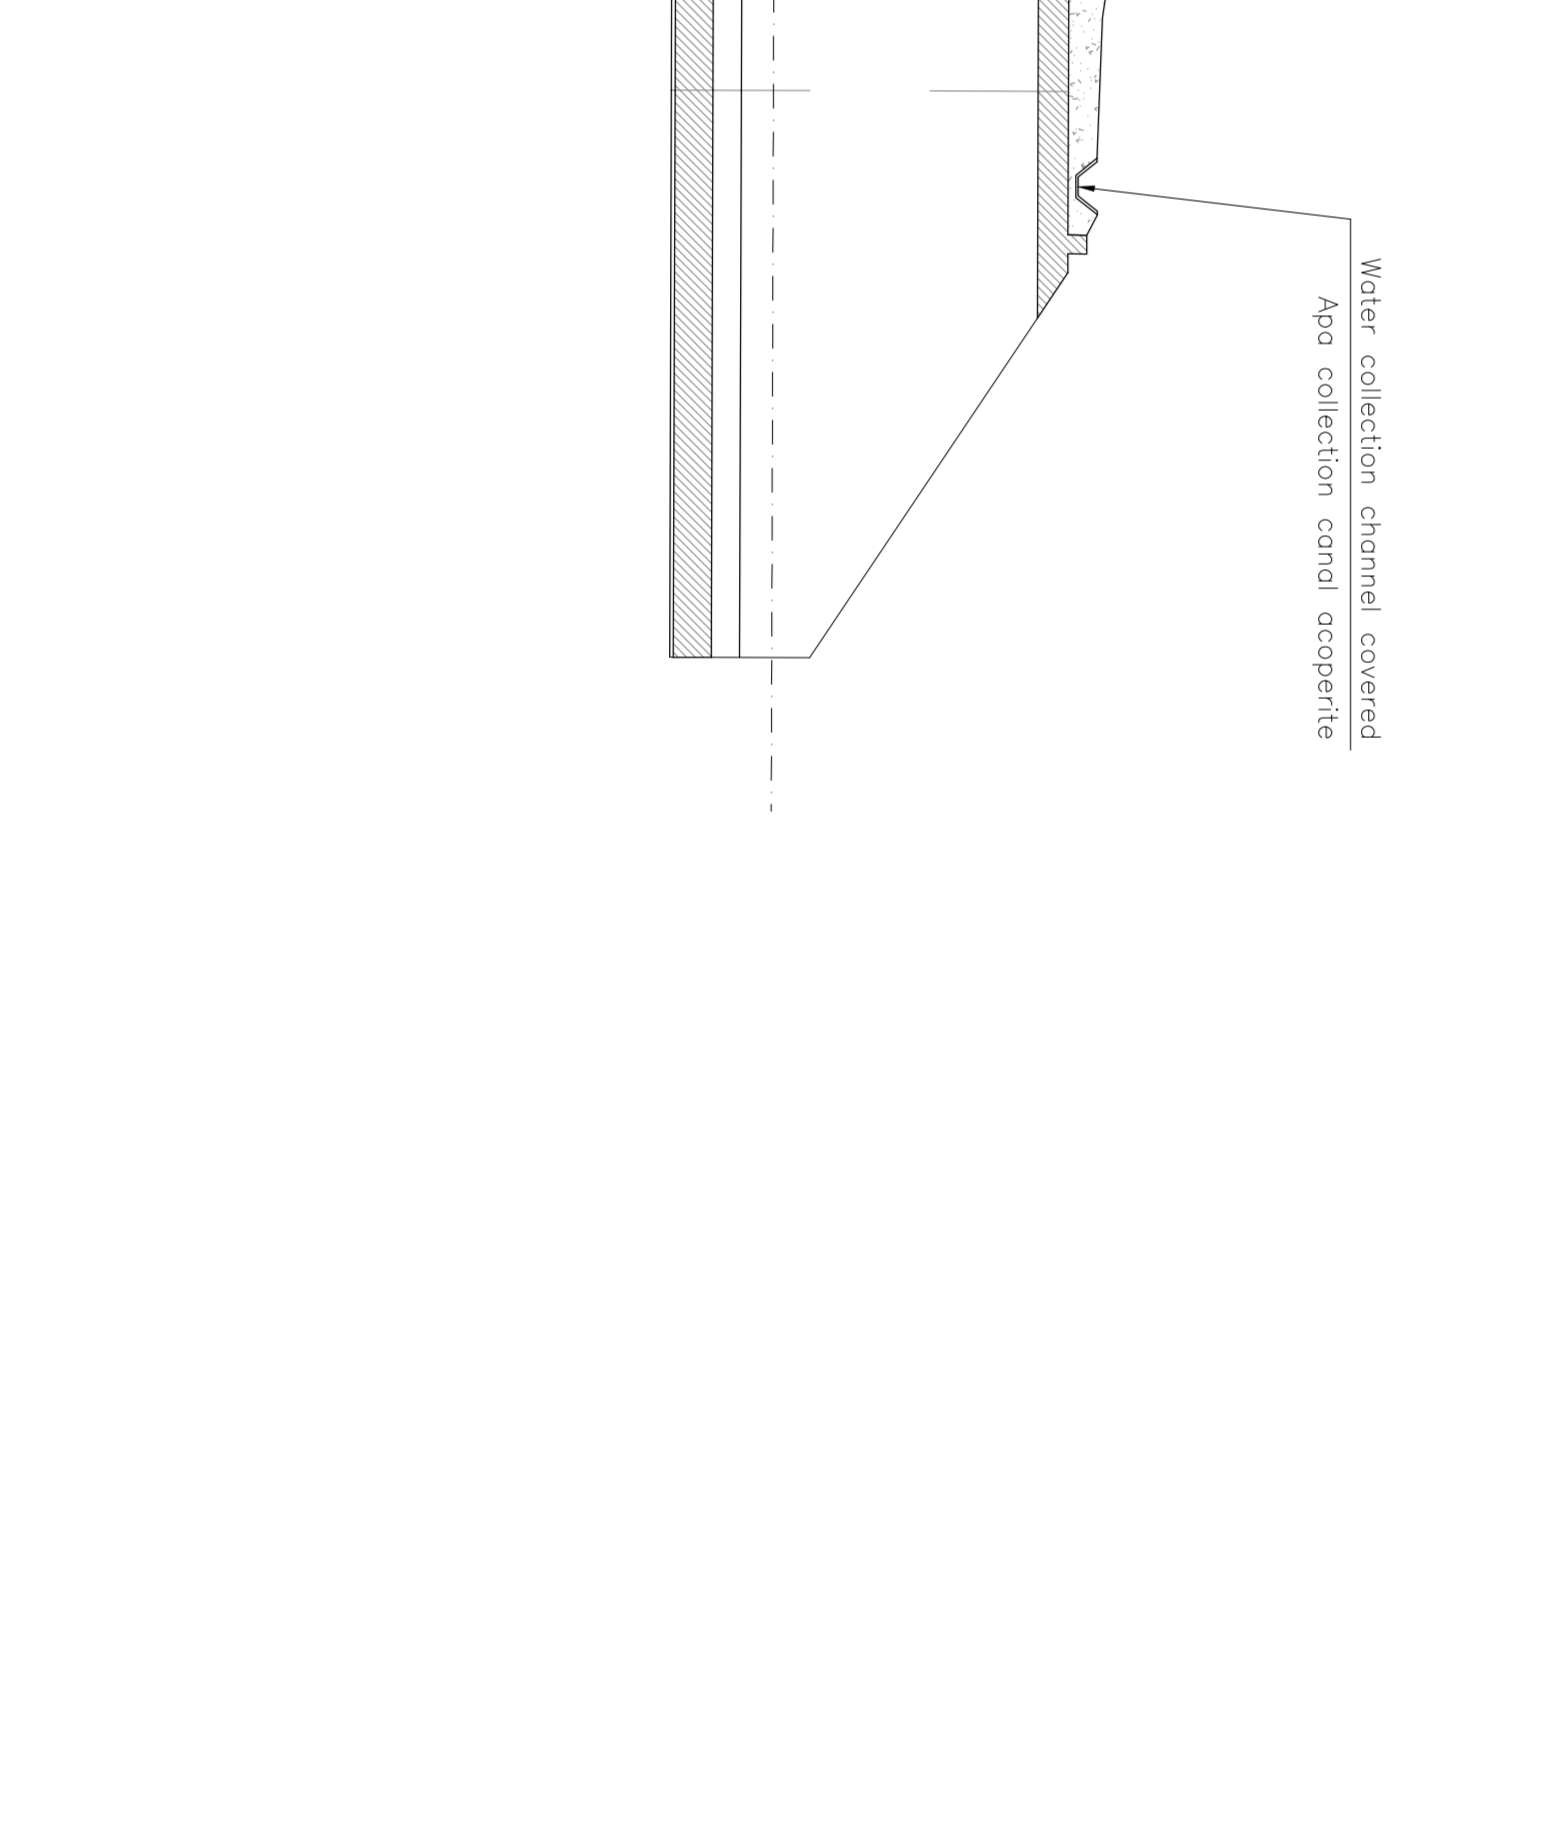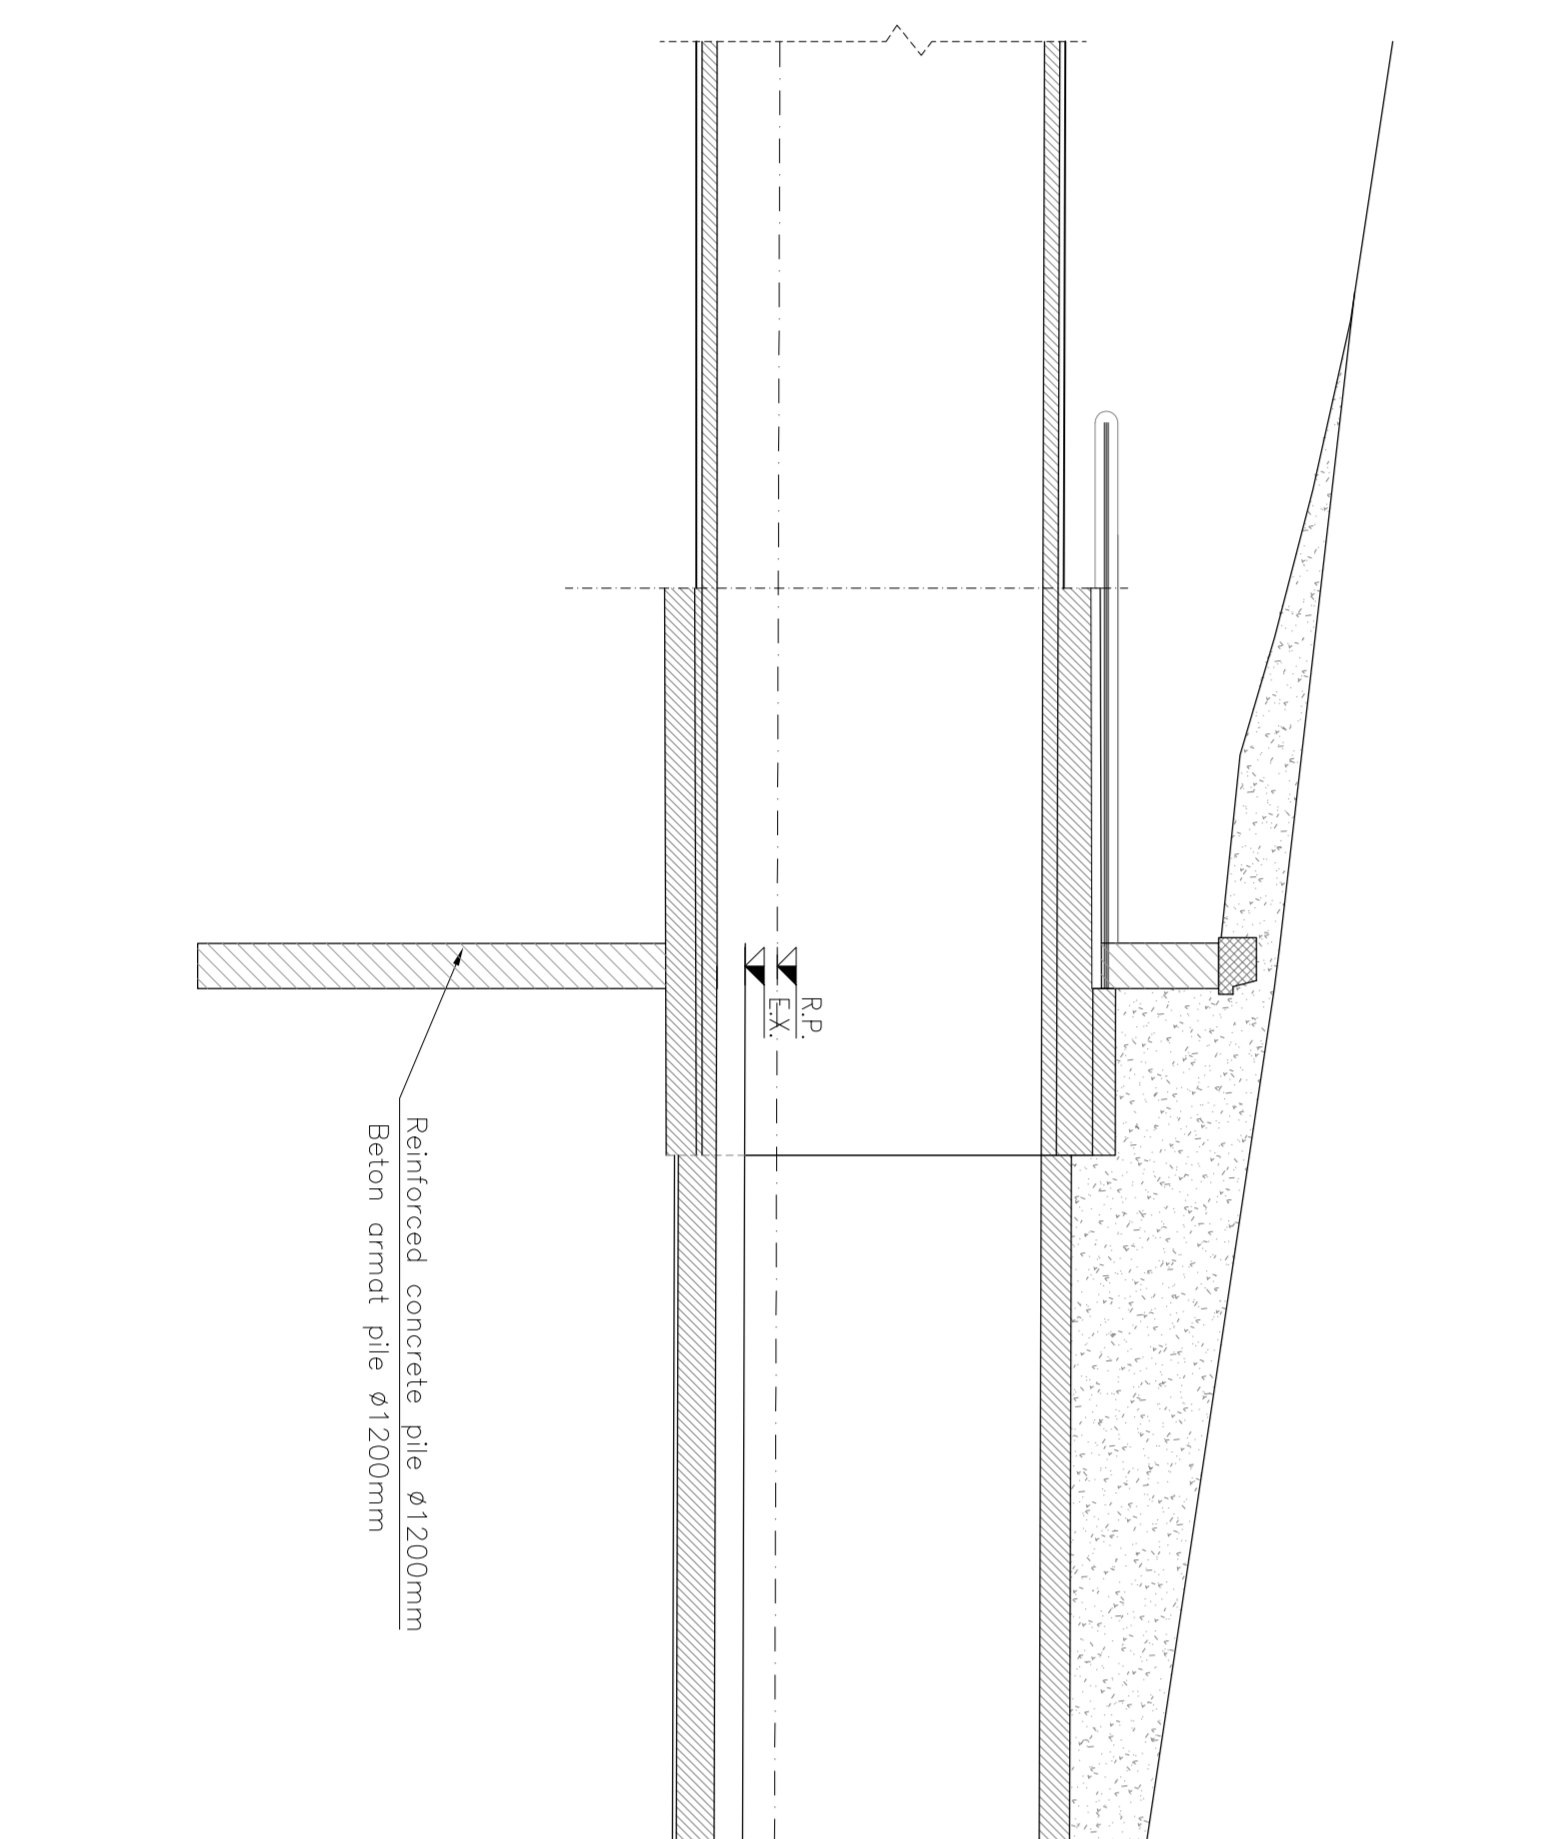

0									
1									
CLIENT / CLIENT
GUVERNUL ROMÂNIEI
ROMANIAN GOVERNMENT
PROIECT FINANȚAT DE UNIUNEA EUROPEANĂ
EUROPEAN UNION FINANCED PROJECT

CONSULTANT / CONSULTANT
CFR
C.N.C.F. "C.F.R." S.A.

CONSULTANT / CONSULTANT
TECNIC
CONSULTING ENGINEERS

SUBCONSULTANT / SUBCONSULTANT
CONSULTING ENGINEERS

Demnitate desen / Drawing Title : ORNEIS TUNNEL
Orneis Tunnel

Project/Proiect
Z044R02/16/27/2002
FAZA / FAZA:
P.1h. / 1.D.

Scale / Scara
1:200









