




SECTION / SECTIUNEA A-A
Scale/Scale 1:100

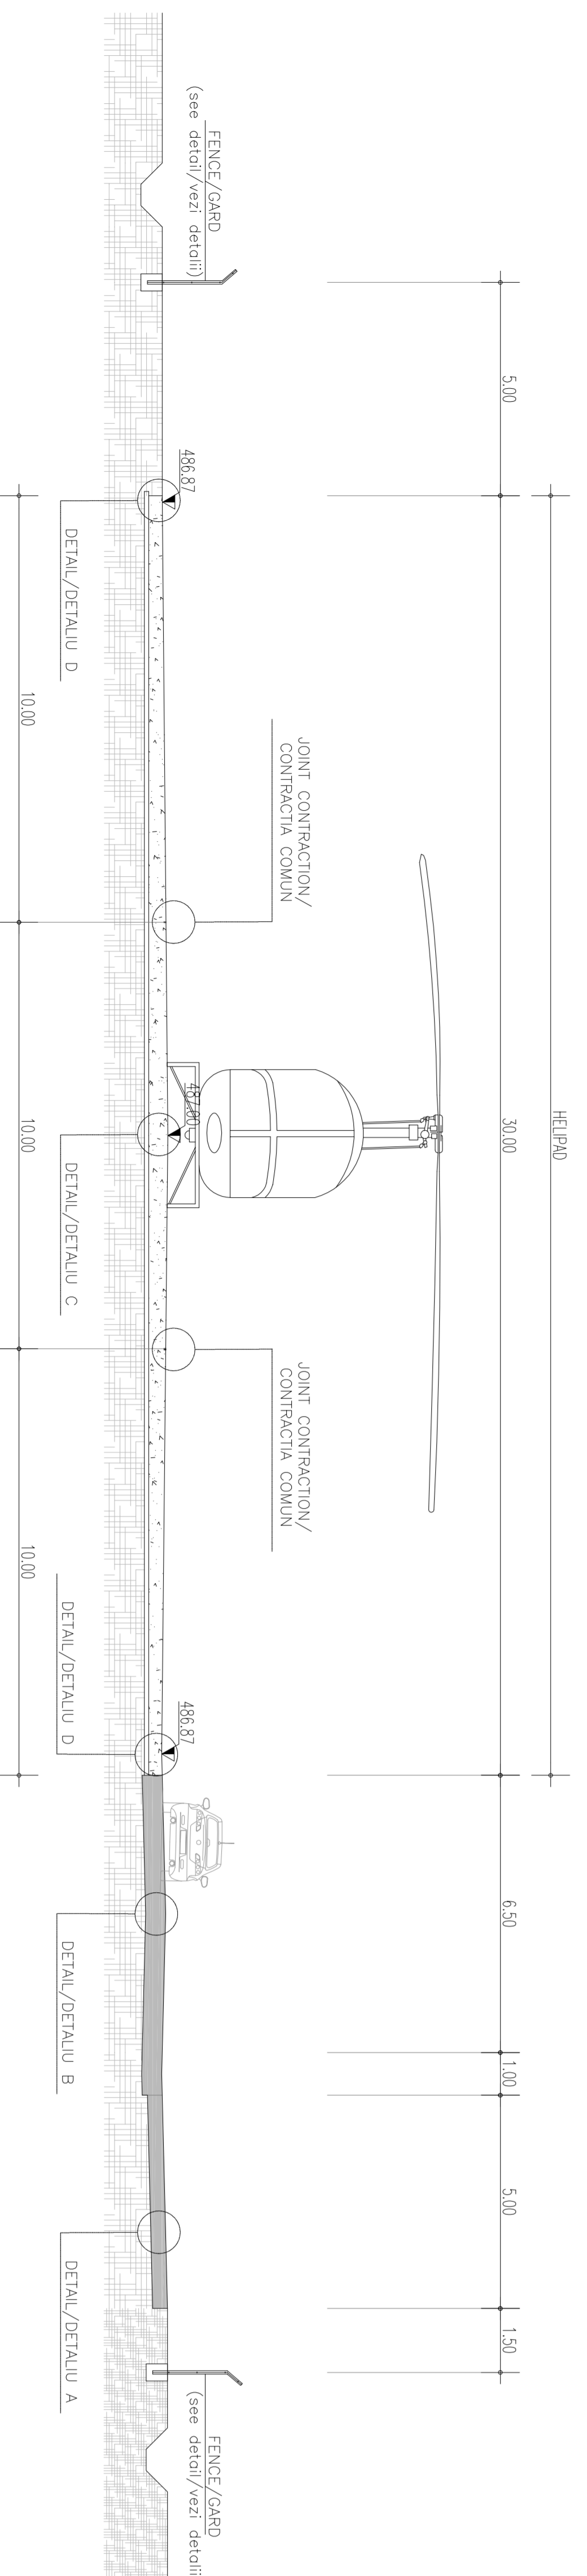

KEY MAP

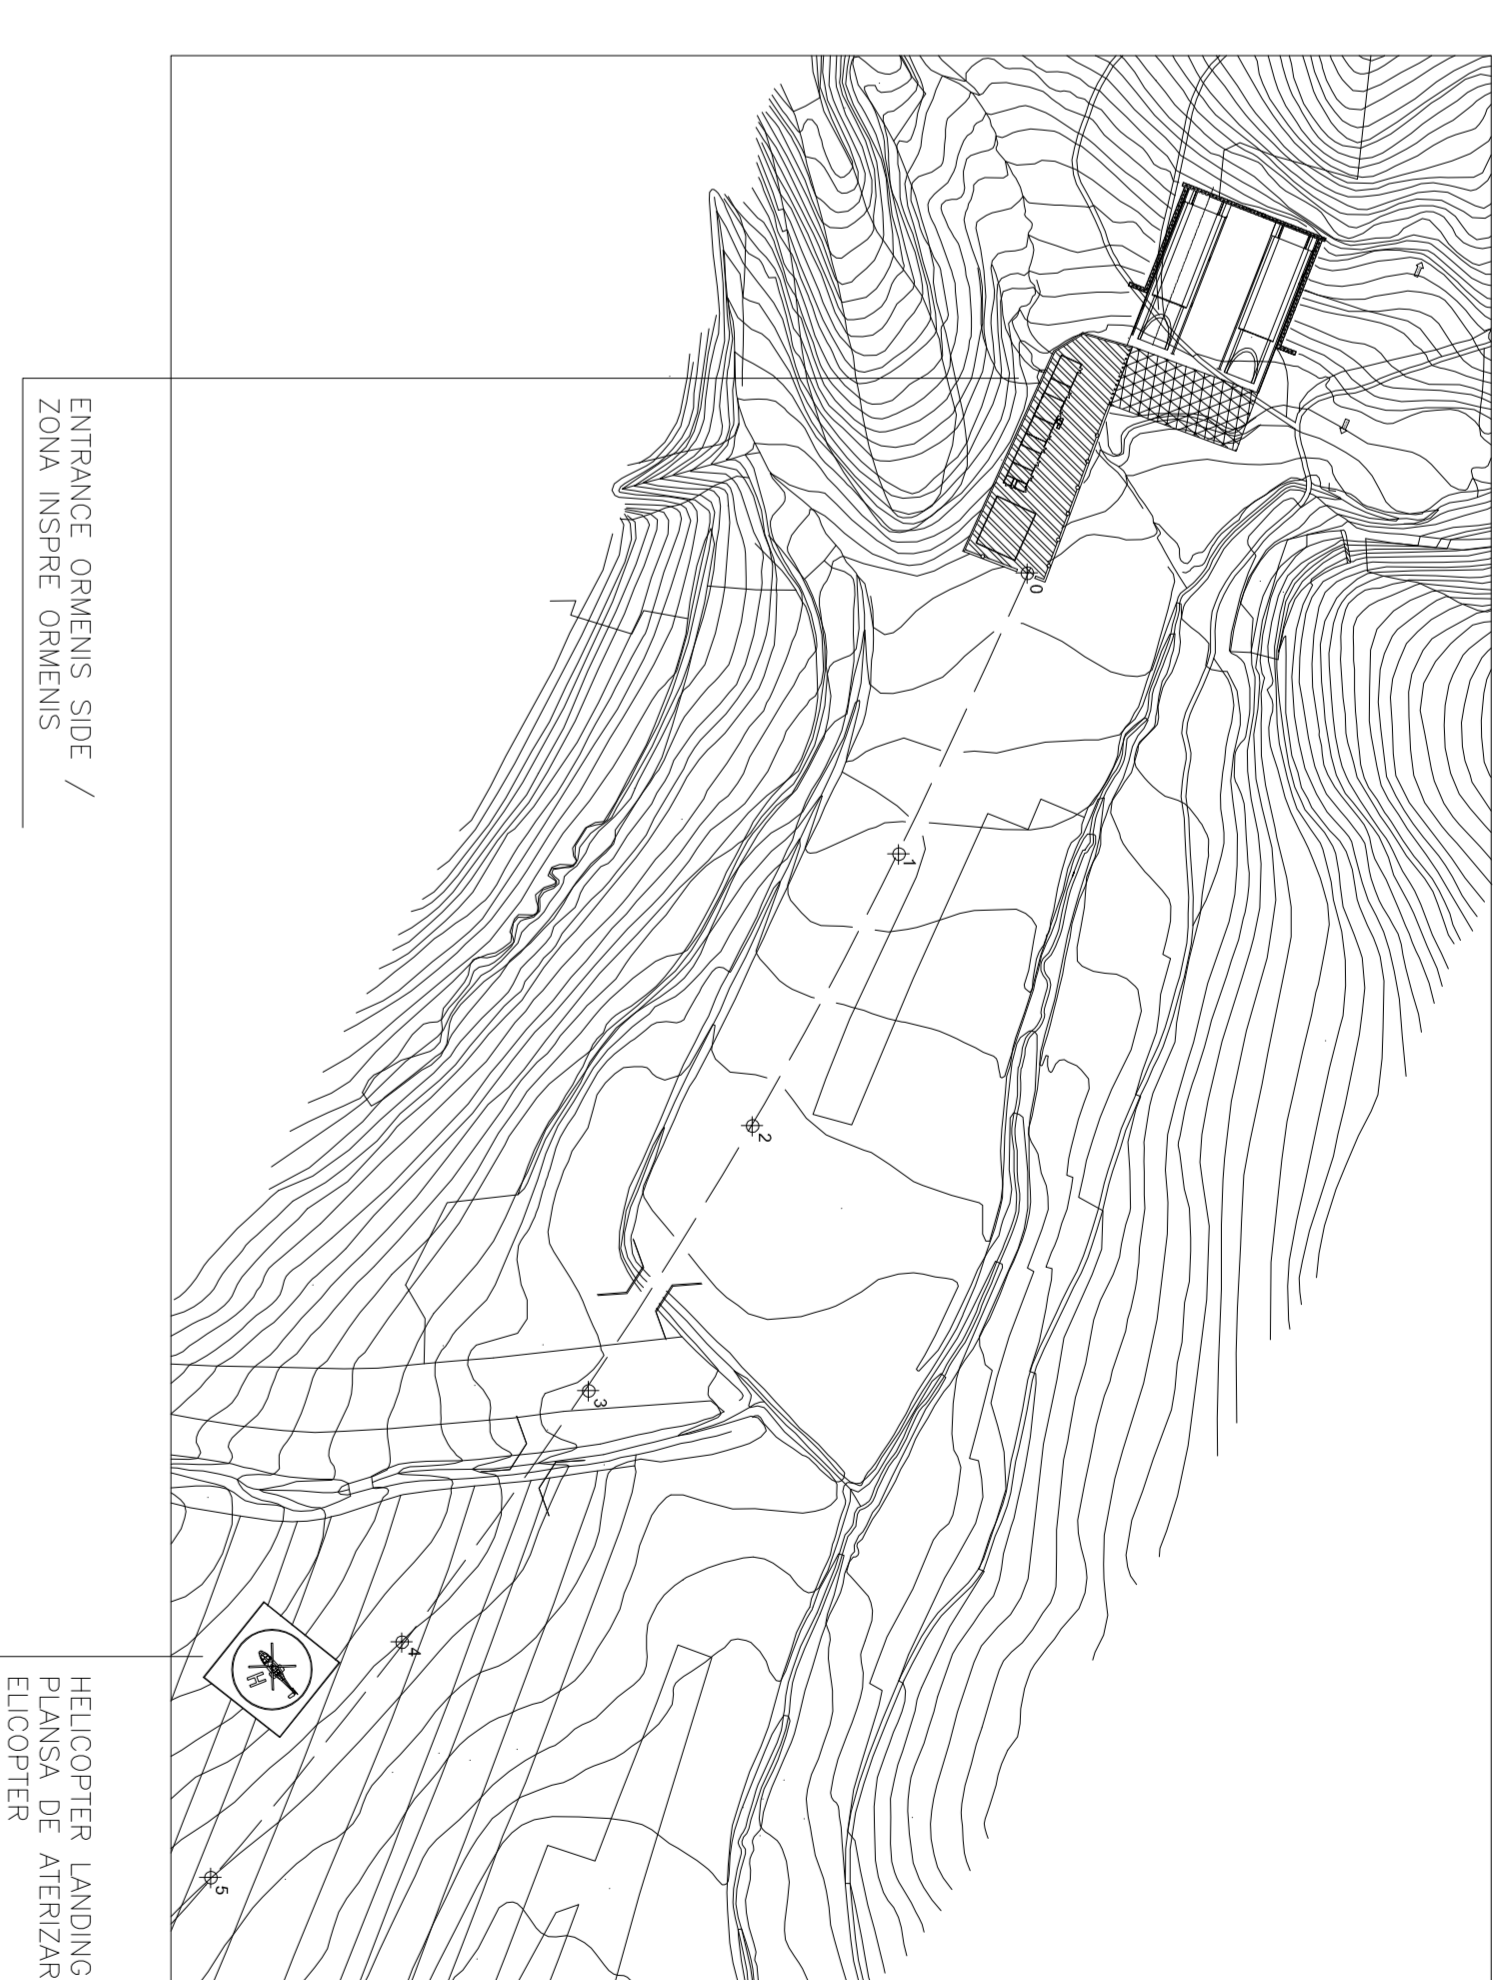

FENCE DETAIL / DETALIUL GARD
Scale/Scale 1:20

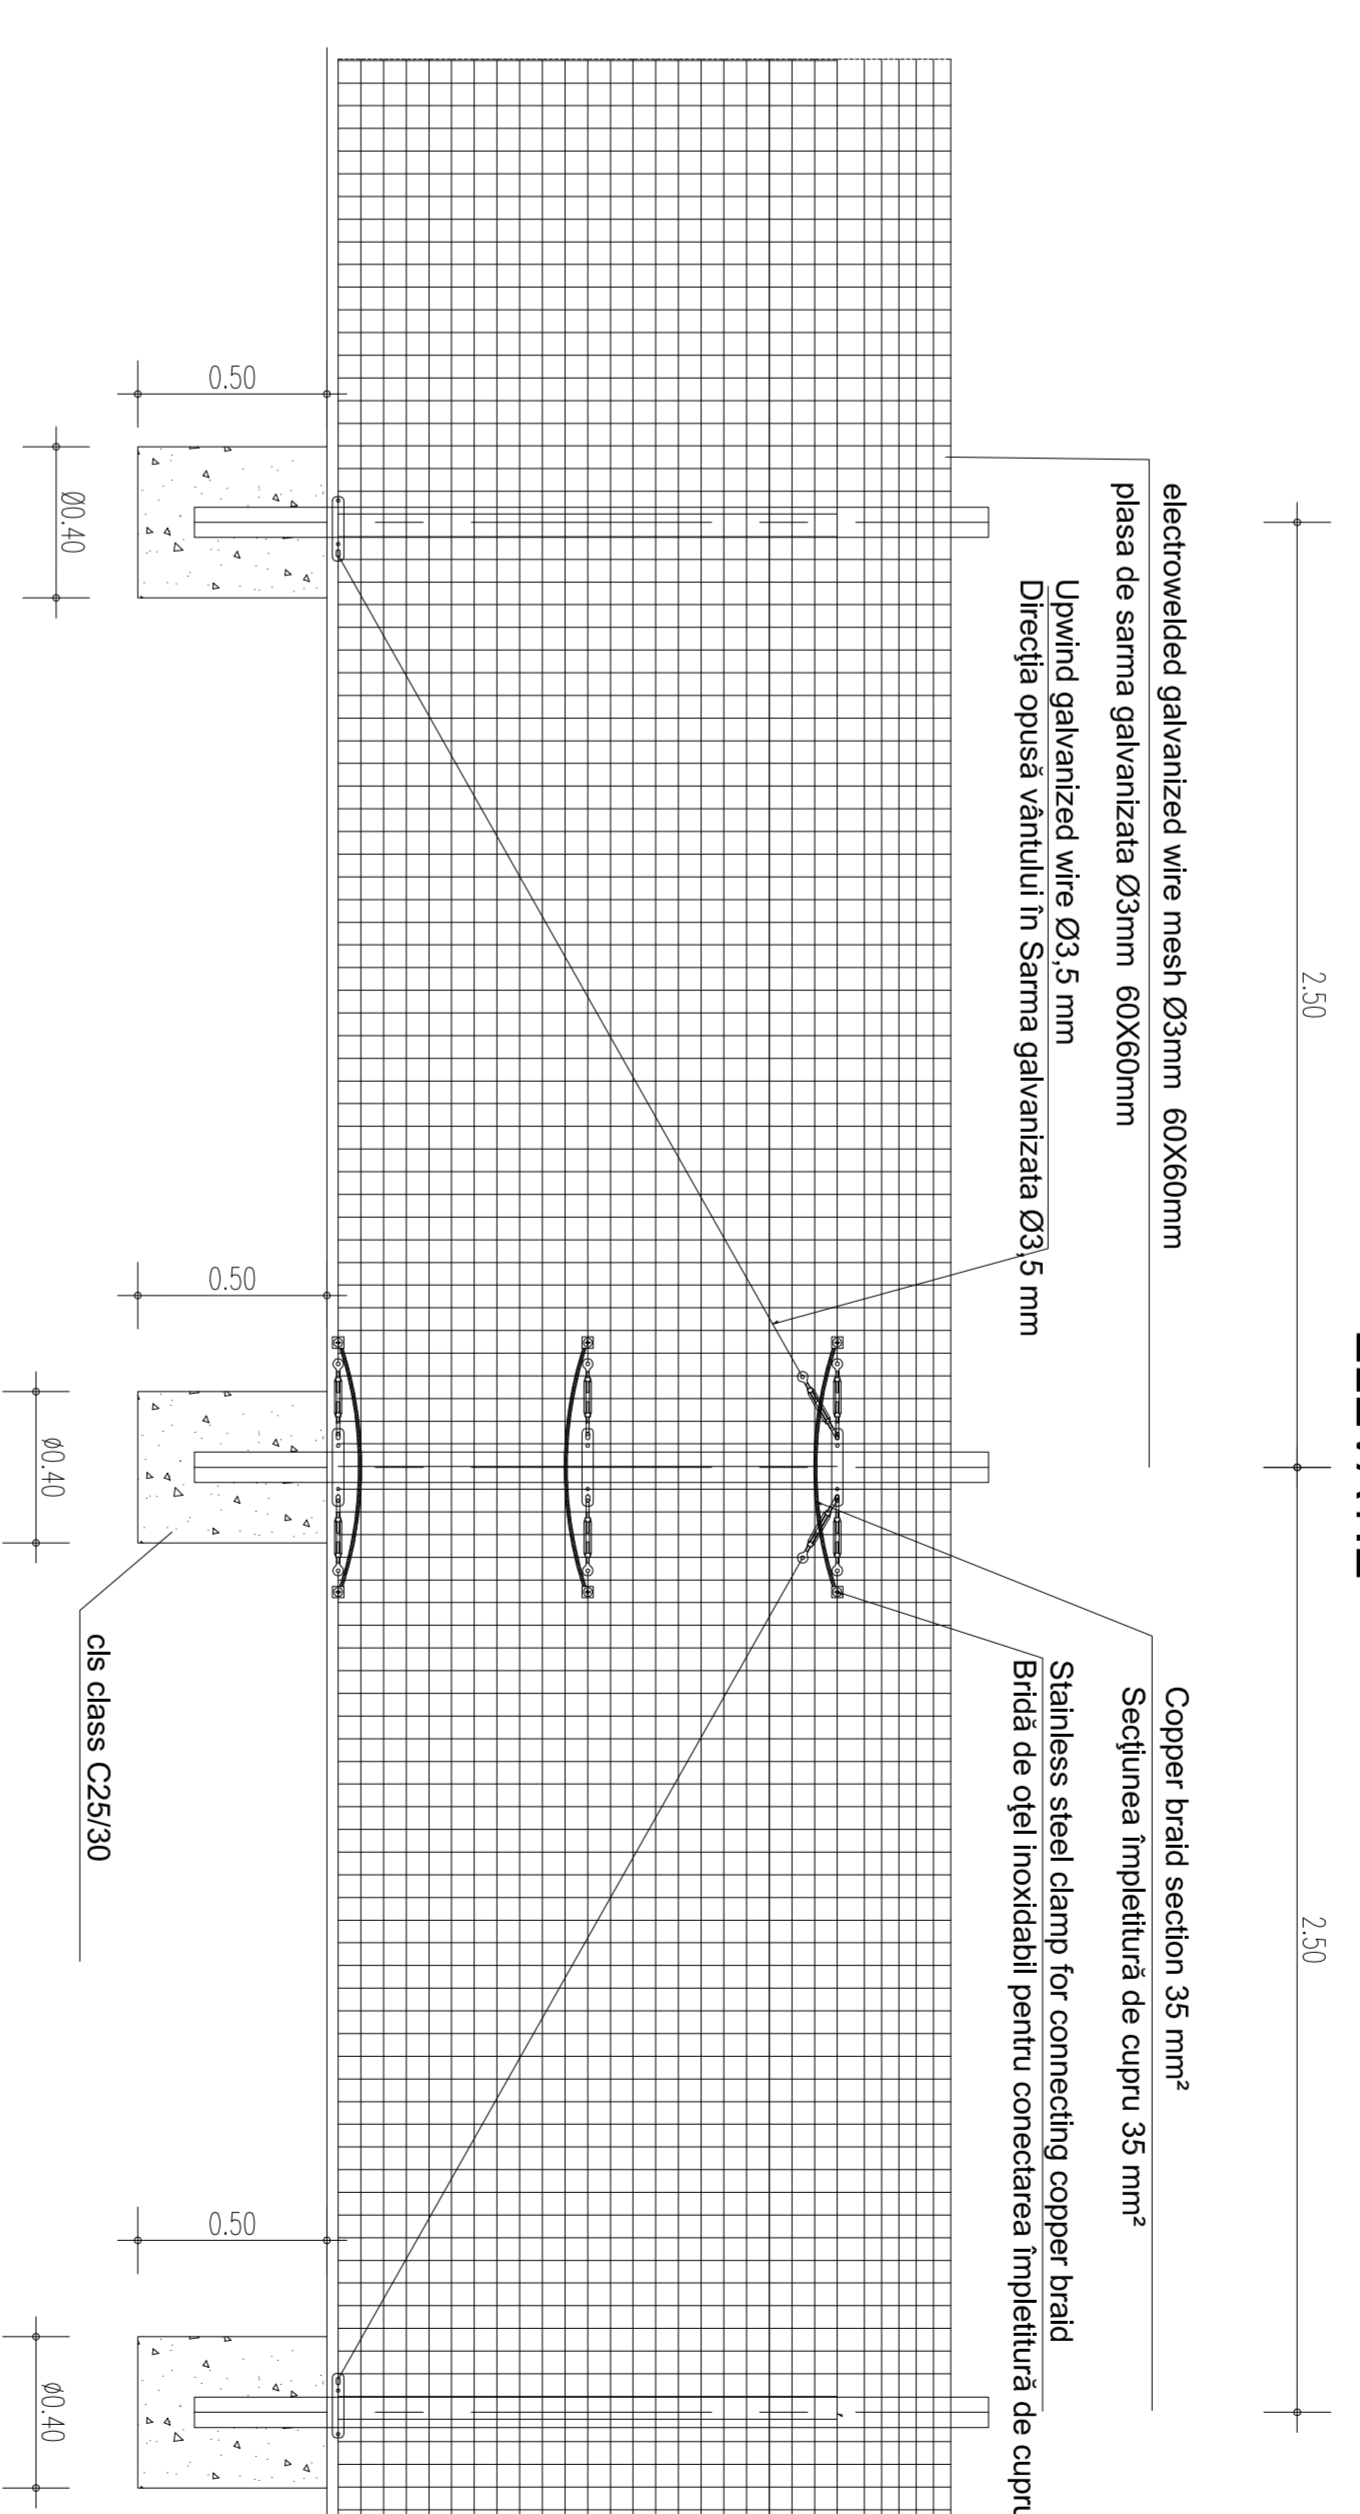


ELEVATION / ELEVATIE

CROSS SECTION / SECTIUNE TRANSVERSALA


MATERIAL TABLE

| S&B CONCRETE | |
|---|--|
| Type C2 | |
| fk >=30 MPa | |
| Minimum compressive strength class C25/S28 | |
| Exposure class related to environmental conditions: XE2 | |
| Concrete type C24 I/IV, D 0.20 | |
| φ max aggregate = 20 mm | |
| REINFORCING STEEL: | |
| Grade: certified by establishment | |
| Material: | |
| LEAF CONCRETE: | |
| Type 1 | |
| Type 2 | |
| Concrete type C24 I/IV | |


DETAIL / DETALIUL "A"

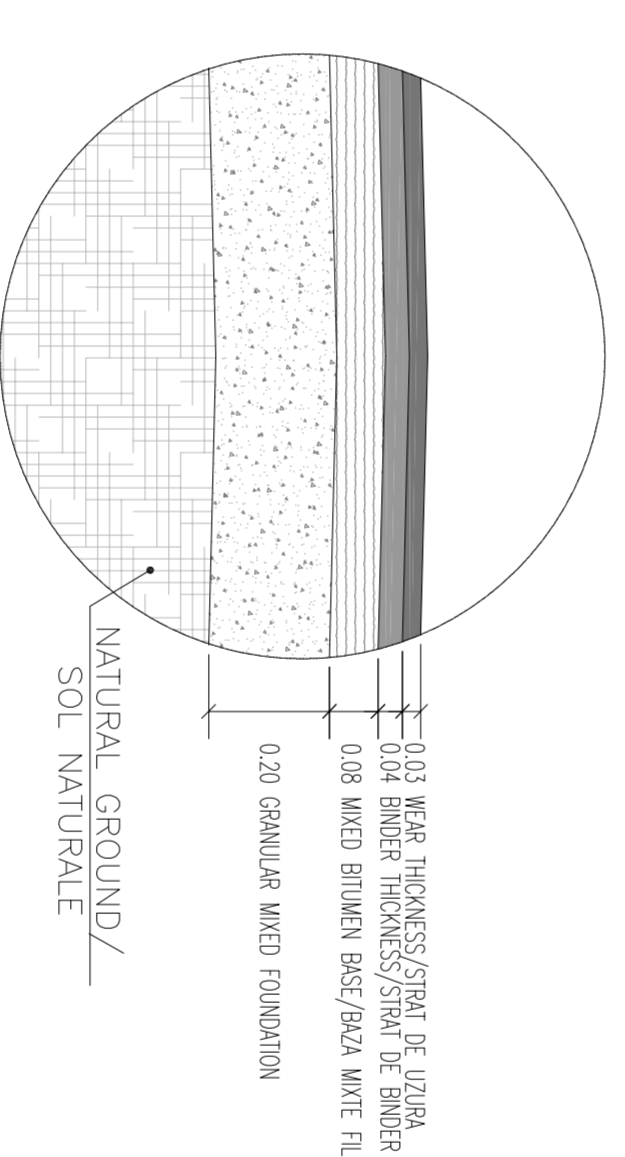


DETAIL / DETALIUL "B"

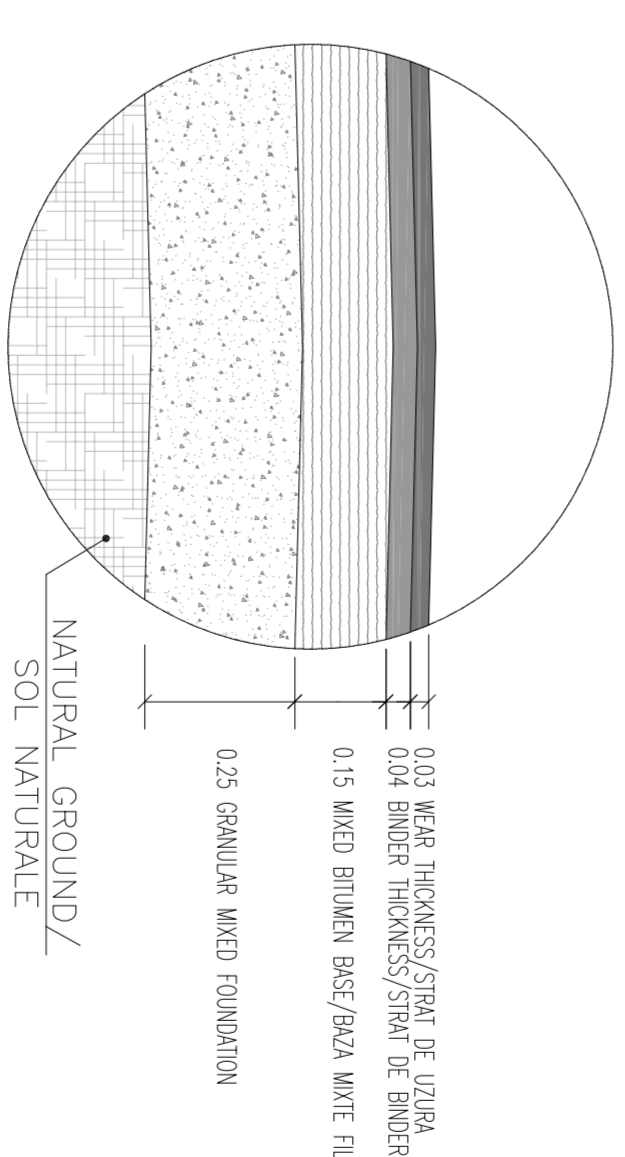


DETAIL / DETALIUL "C"

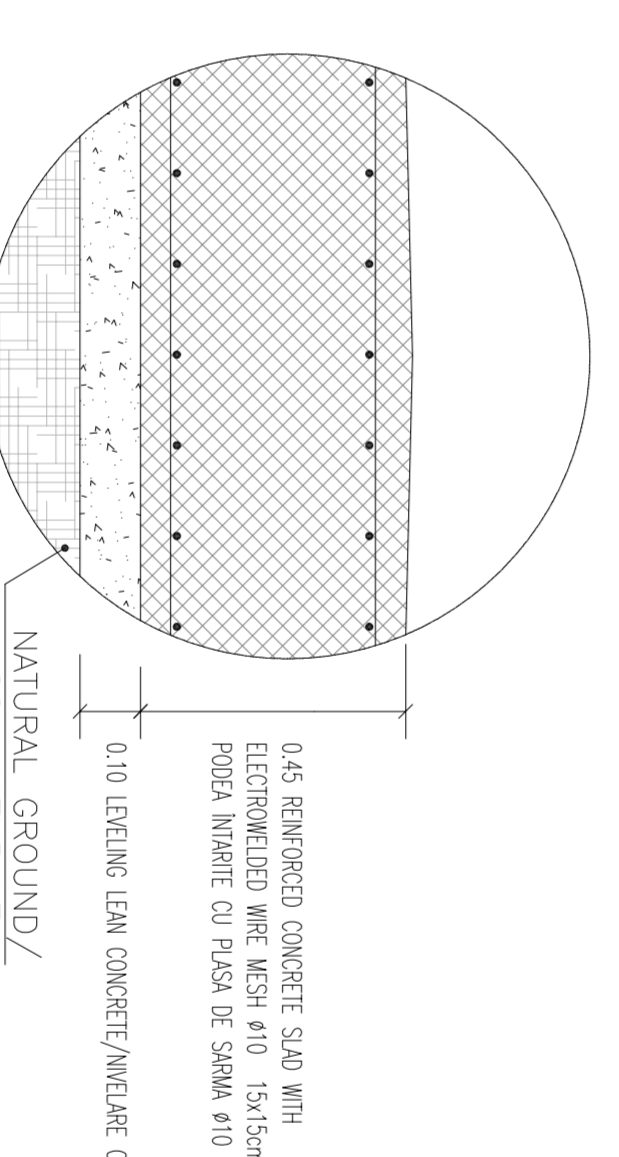

DETAIL / DETALIUL "D"

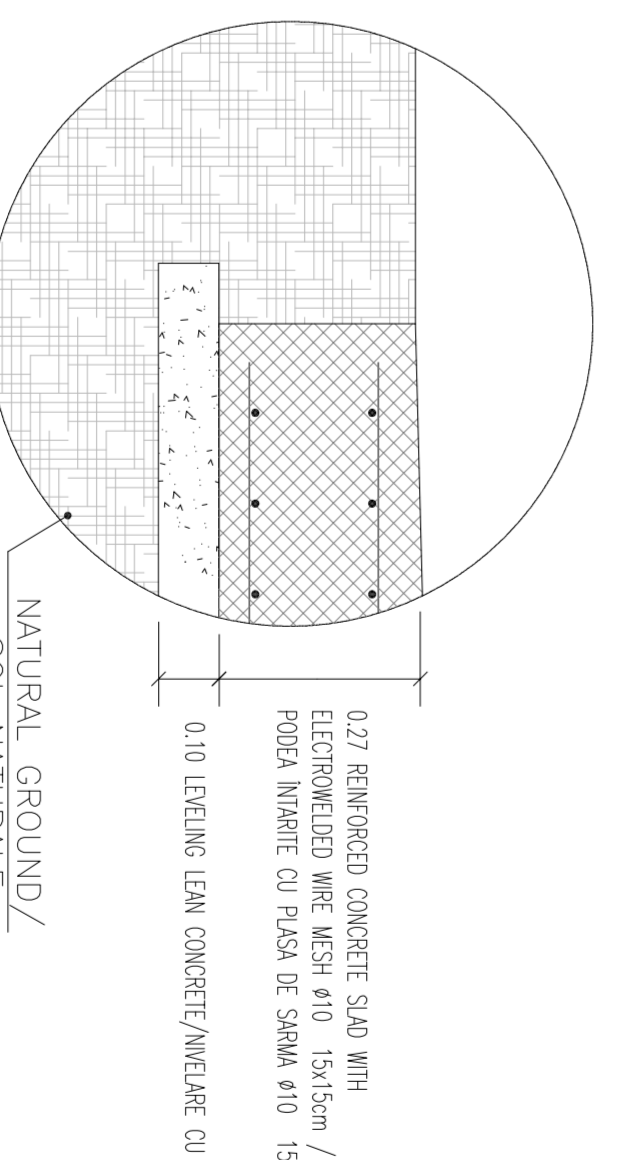

JOINT CONTRACTION / CONTRACTIA COMUN

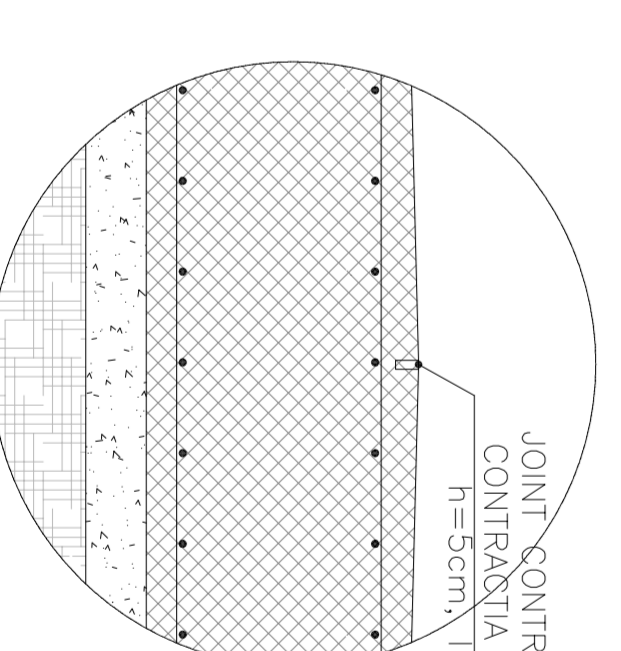

| Index | Date | Modifications | Position | Approved Consultant | Approved Client |
|-------|------|---------------|----------|---------------------|-----------------|
| A | | | Designer | | |
| B | | | | | |
| C | | | | | |
| D | | | | | |

| | | |
|--------------------------------------|---|---|
| CLIENT / CLIENT | GOVERNUL ROMANIEI ROMANIAN GOVERNMENT | PROIECT FINANȚAT DE UNIUNEA EUROPEANA EUROPEAN UNION FINANCED PROJECT |
| CONSULTANT / CONSULTANT | TECNIC CONSULTING ENGINEERS | |
| SUBCONSULTANT / SUBCONSULTANT | ORBERMEYER CONSULTING ENGINEERS | |

| | | | | |
|------------------------------------|---------------|---------------------|----------|-----------|
| CONDITII / CONDITION SYSTEM | Scazi / Scale | vertical / vertical | LOT | Nr. / Nr. |
