


SECTION/SECȚIUNEA A-A
Scale/Scara 1:100

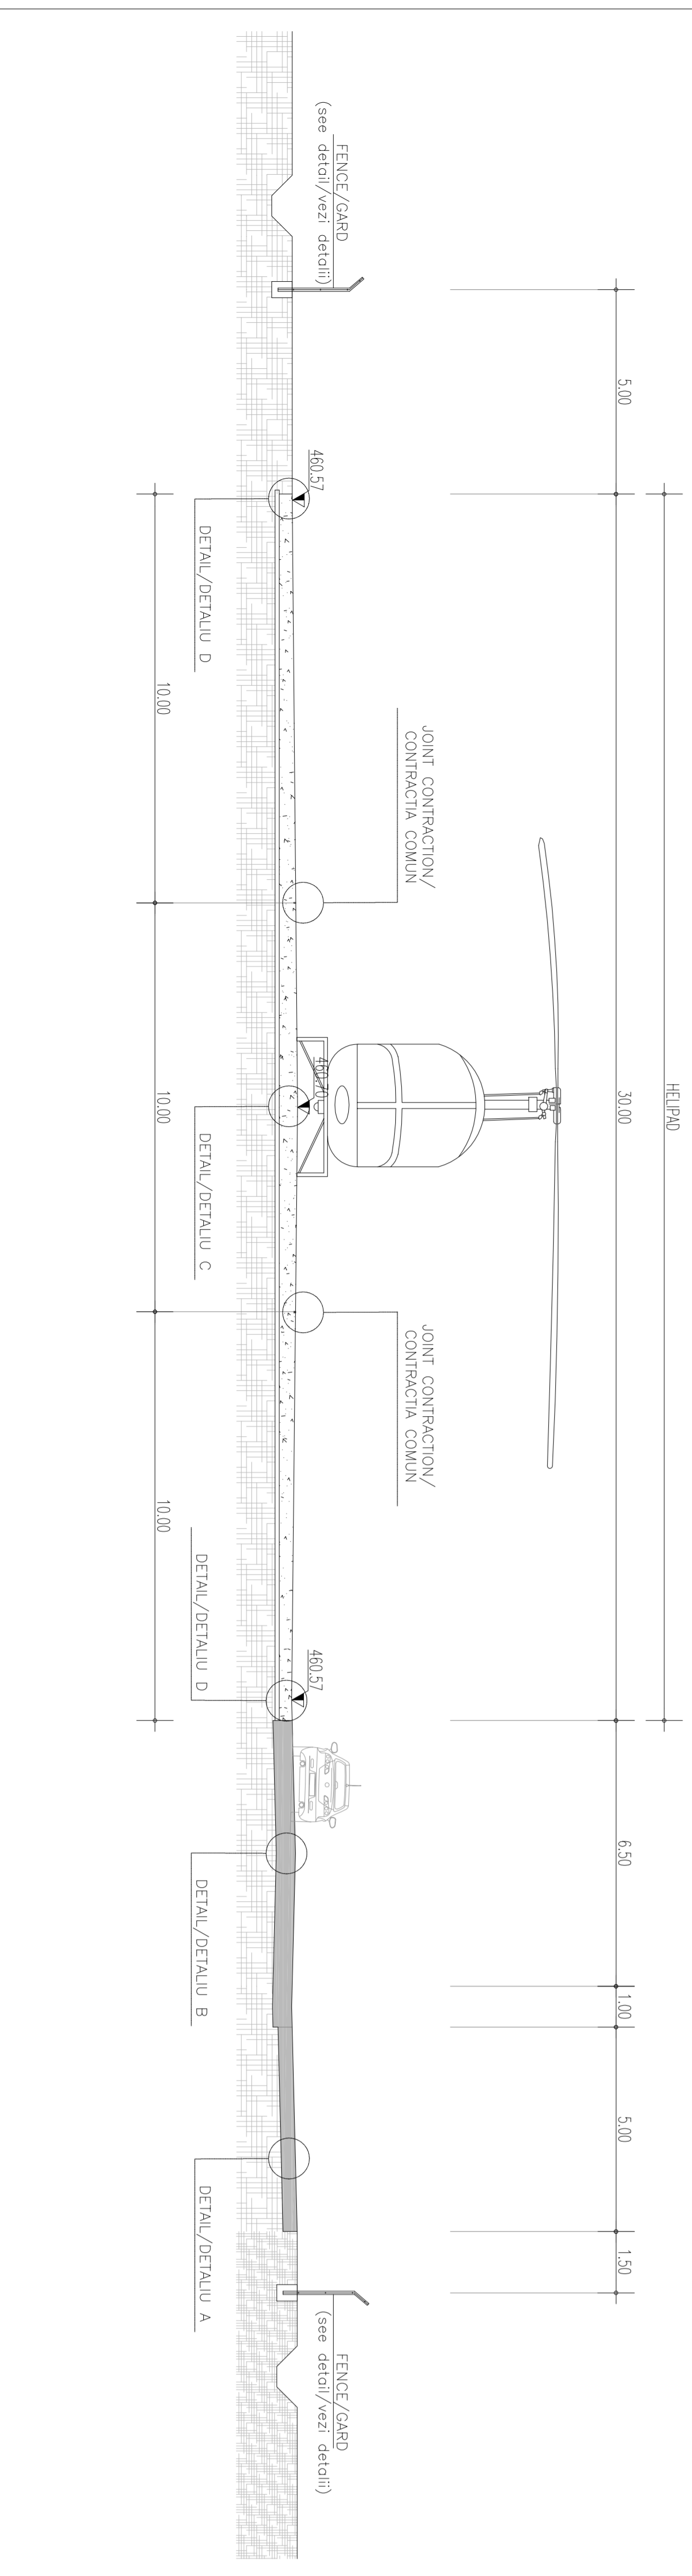


KEY MAP



MATERIAL TABLE



FENCE DETAIL/DETALIU GARD
Scale/Scara 1:20

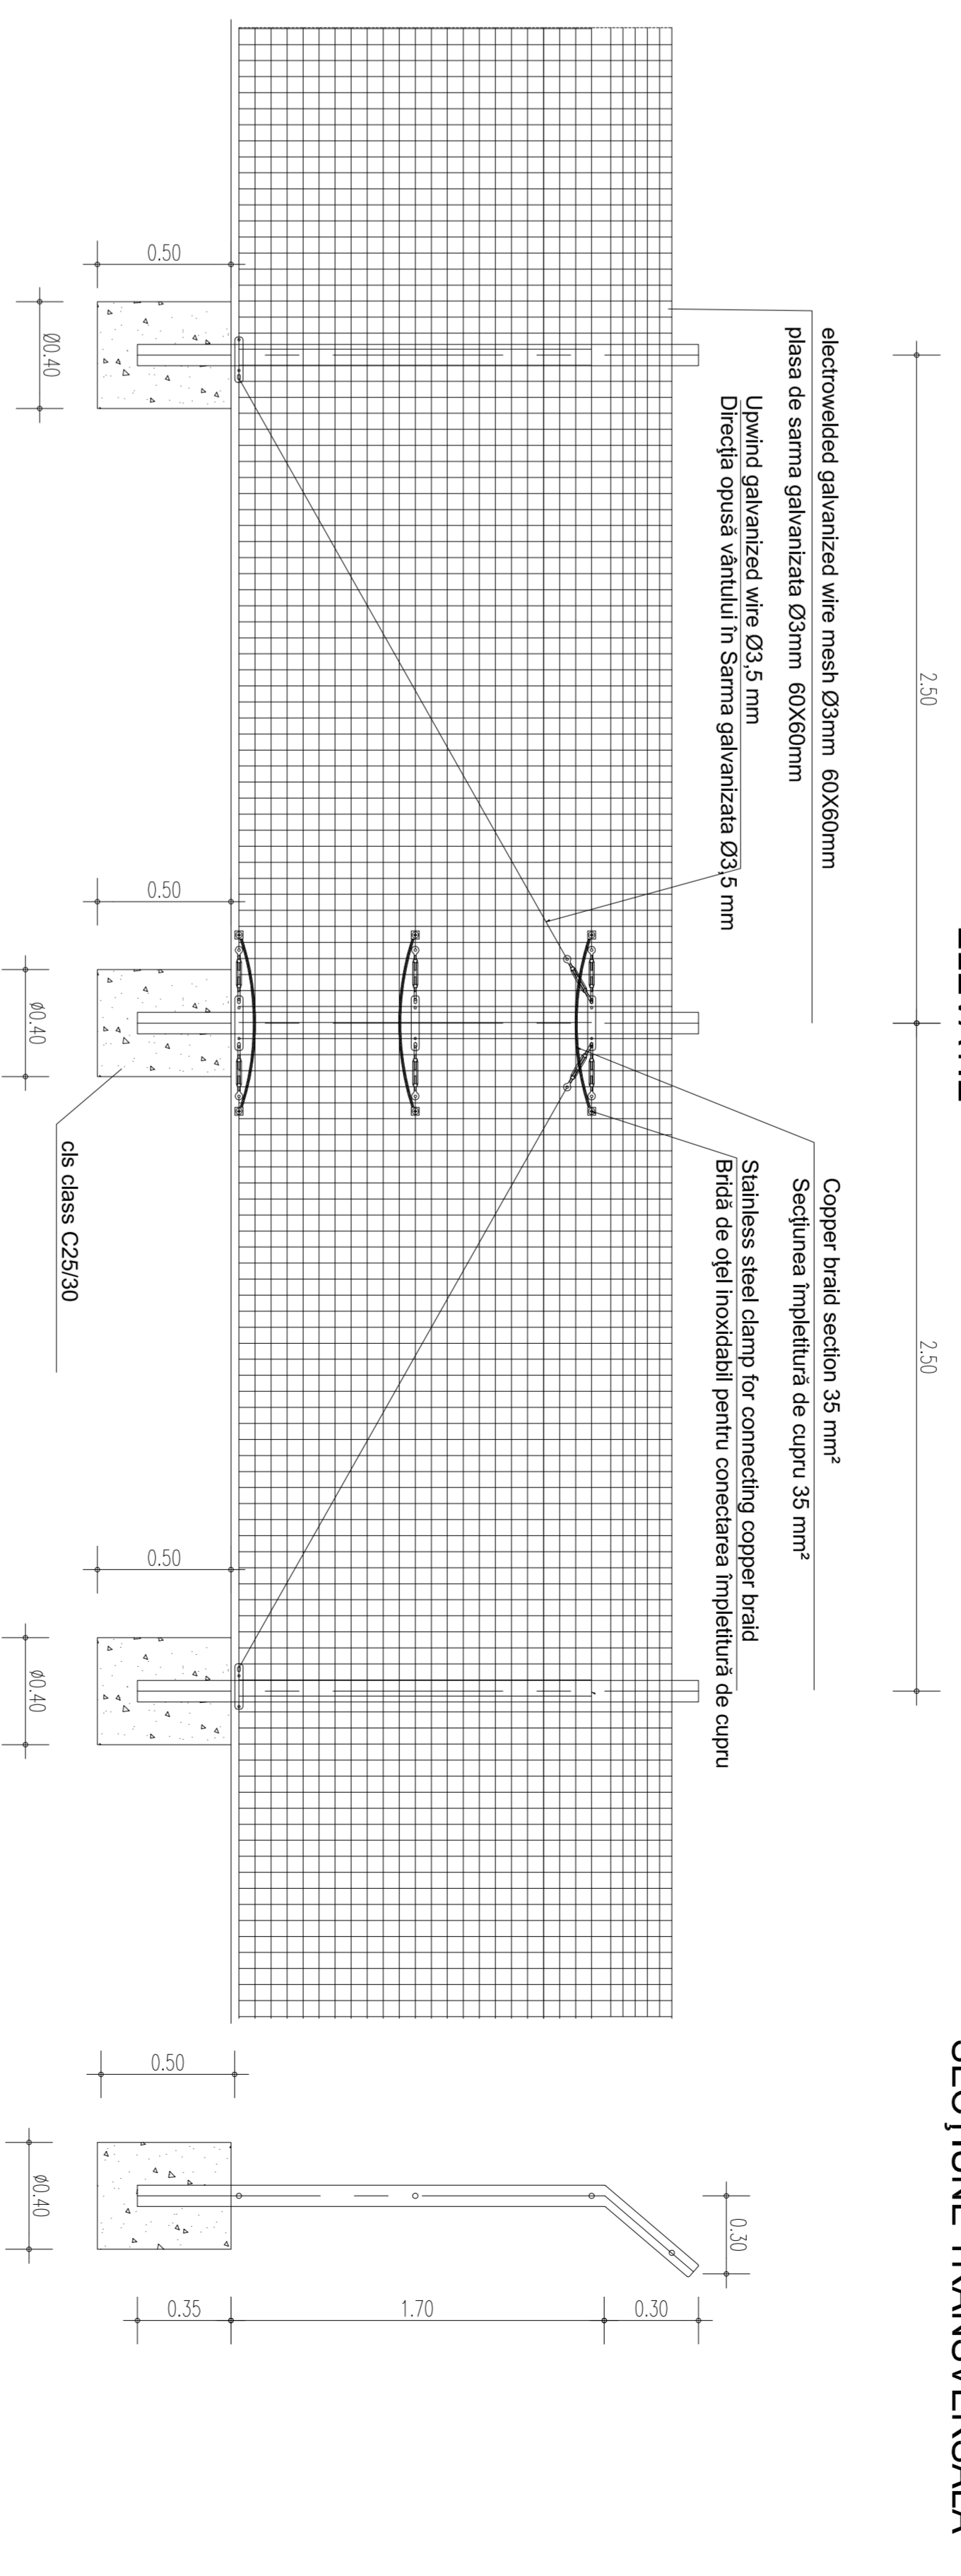


CROSS SECTION/
SECȚIUNE TRANSVERSALĂ


DETALIU/DETALIU "A"

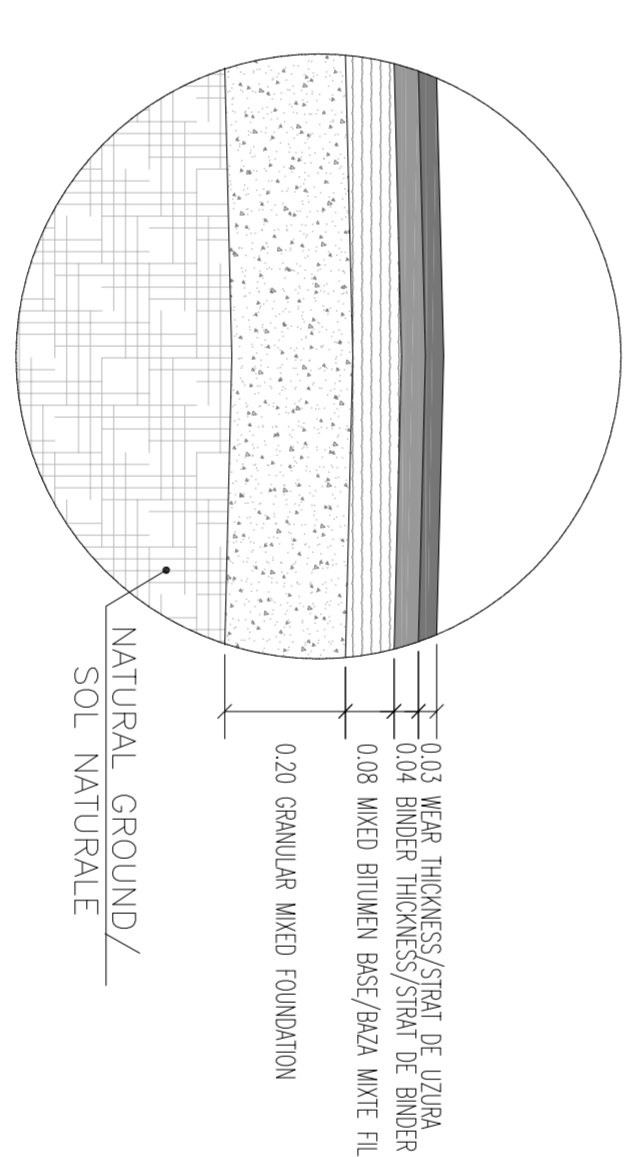


DETALIU/DETALIU "B"

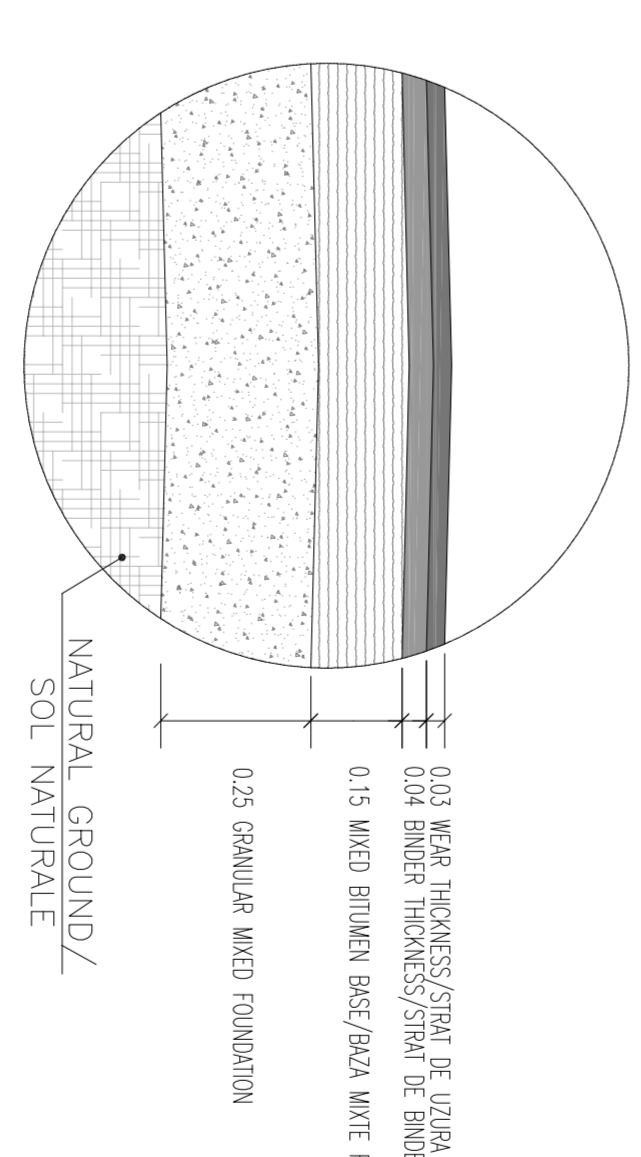


DETALIU/DETALIU "C"

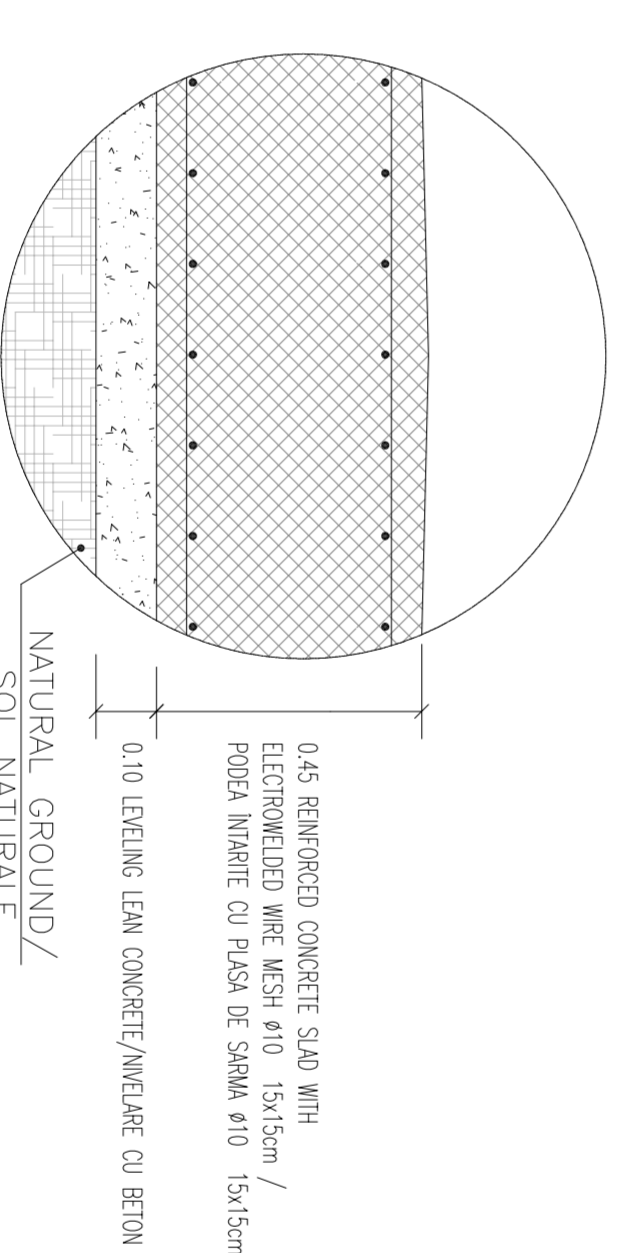

DETALIU/DETALIU "D"

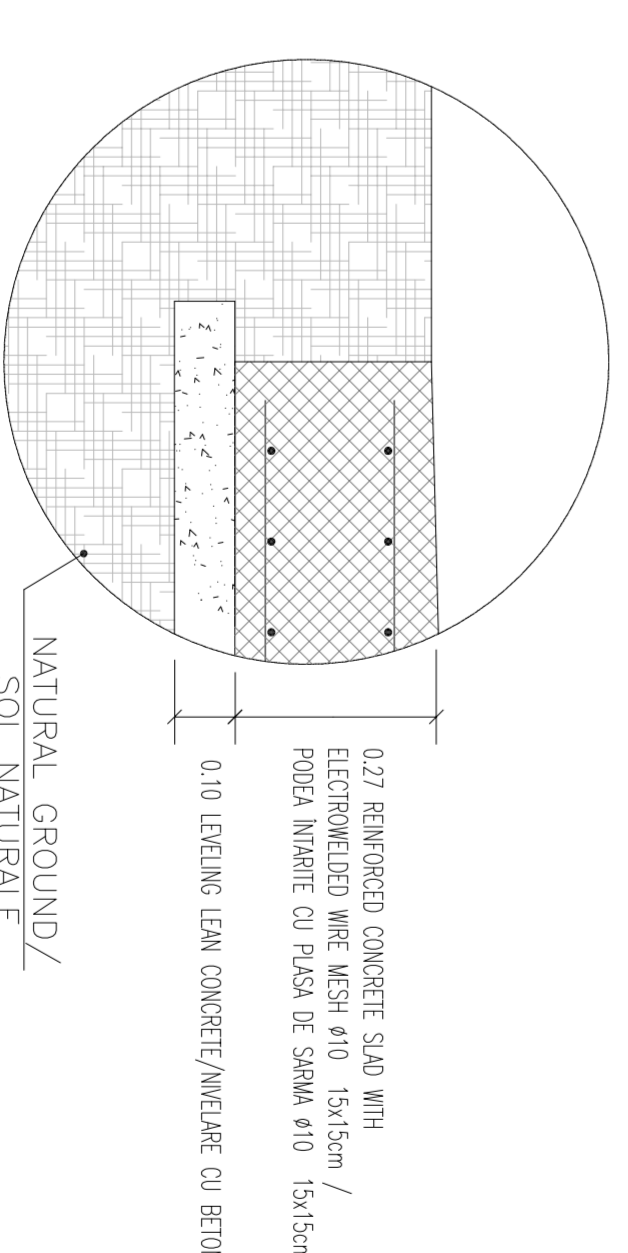

JOINT CONTRACTION/CONTRACTIA COMUN

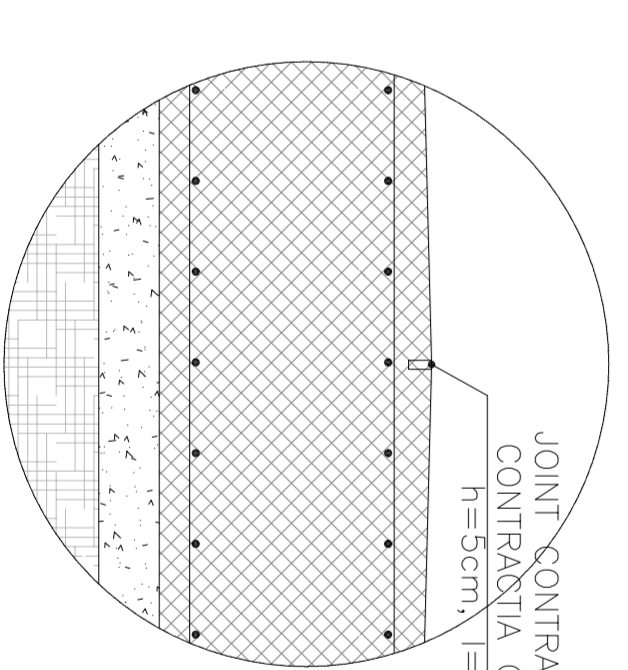

Index	Date	Modificari/Modificari	Proiectant	Approbat/Consultant	Approbat/Consultant
0					
A					
B					
C					

CLIENT / CLIENT	CONSULTANT / CONSULTANT	SUBCONSULTANT / SUBCONSULTANT

CONDITII / Conditions System	Scara / Scale	variabil / variable	LOT	Nr. / Nr.						
E A S T	0 1	C	1 0	T S	G A	0 2	0	0	0 0 3	0