





SECTION A-A  
SECȚIUNEA A-A  
Scale/Scara 1:200

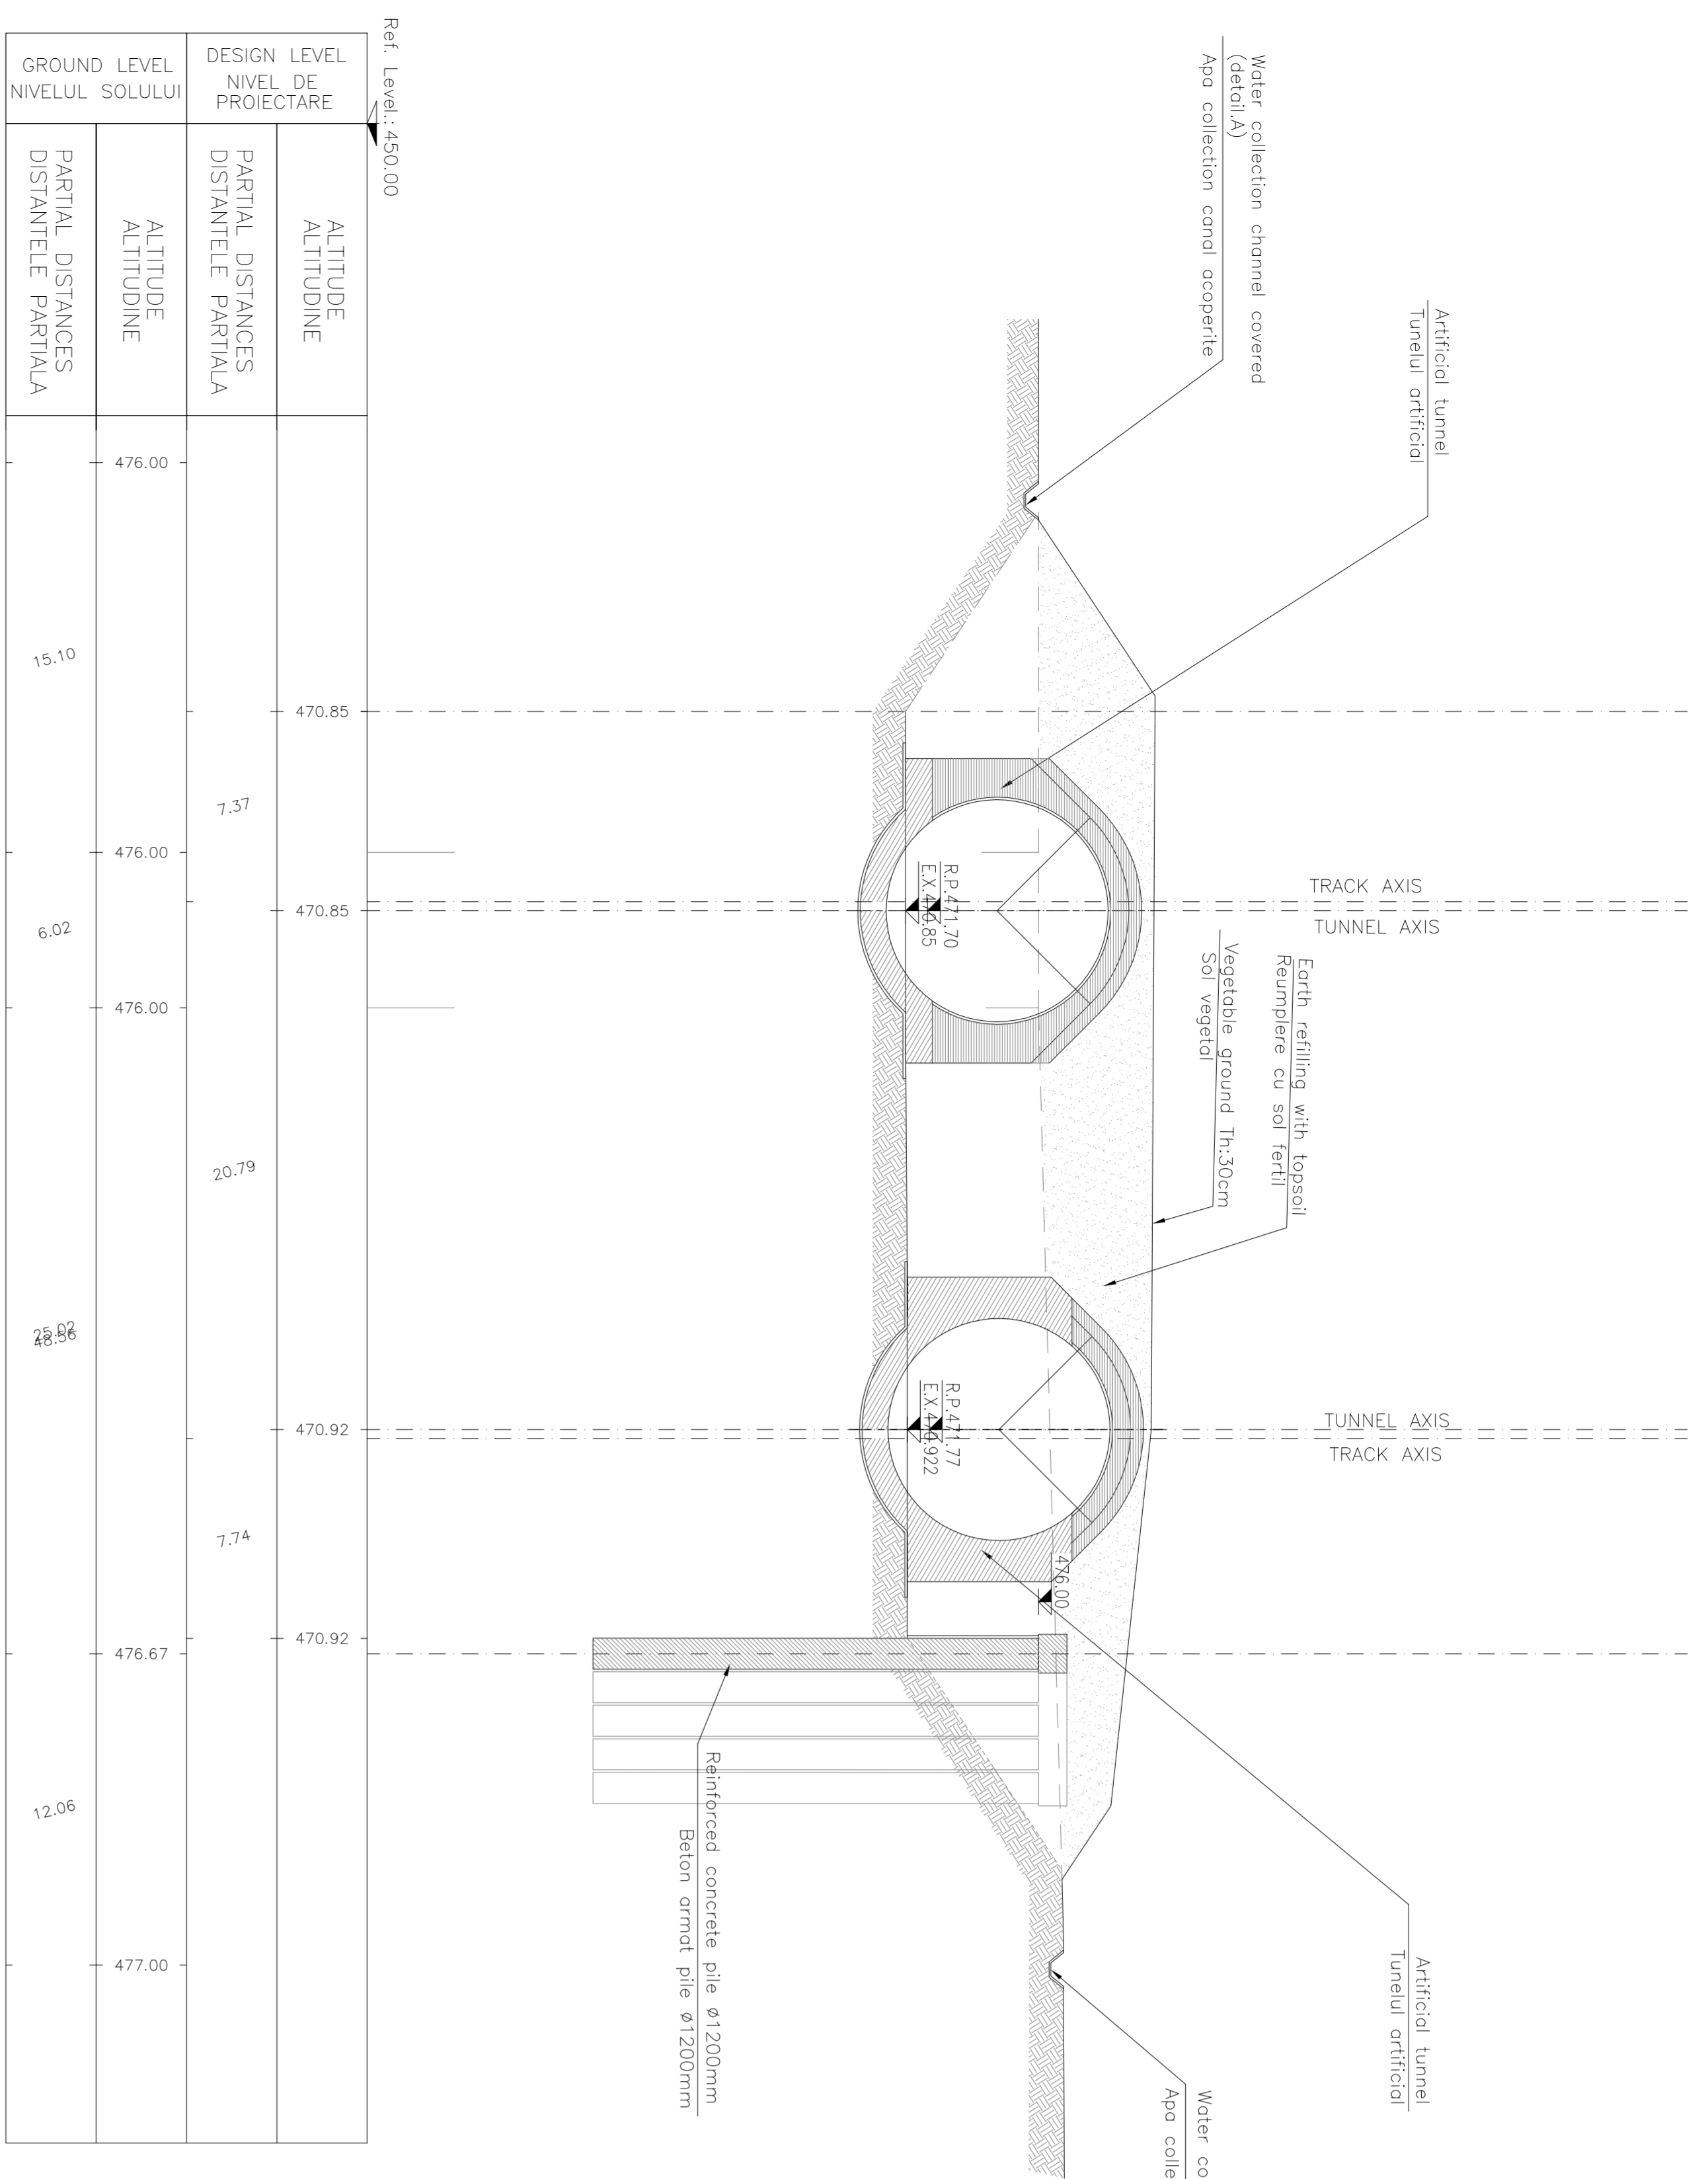


SECTION B-B  
SECȚIUNEA B-B  
Scale/Scara 1:200

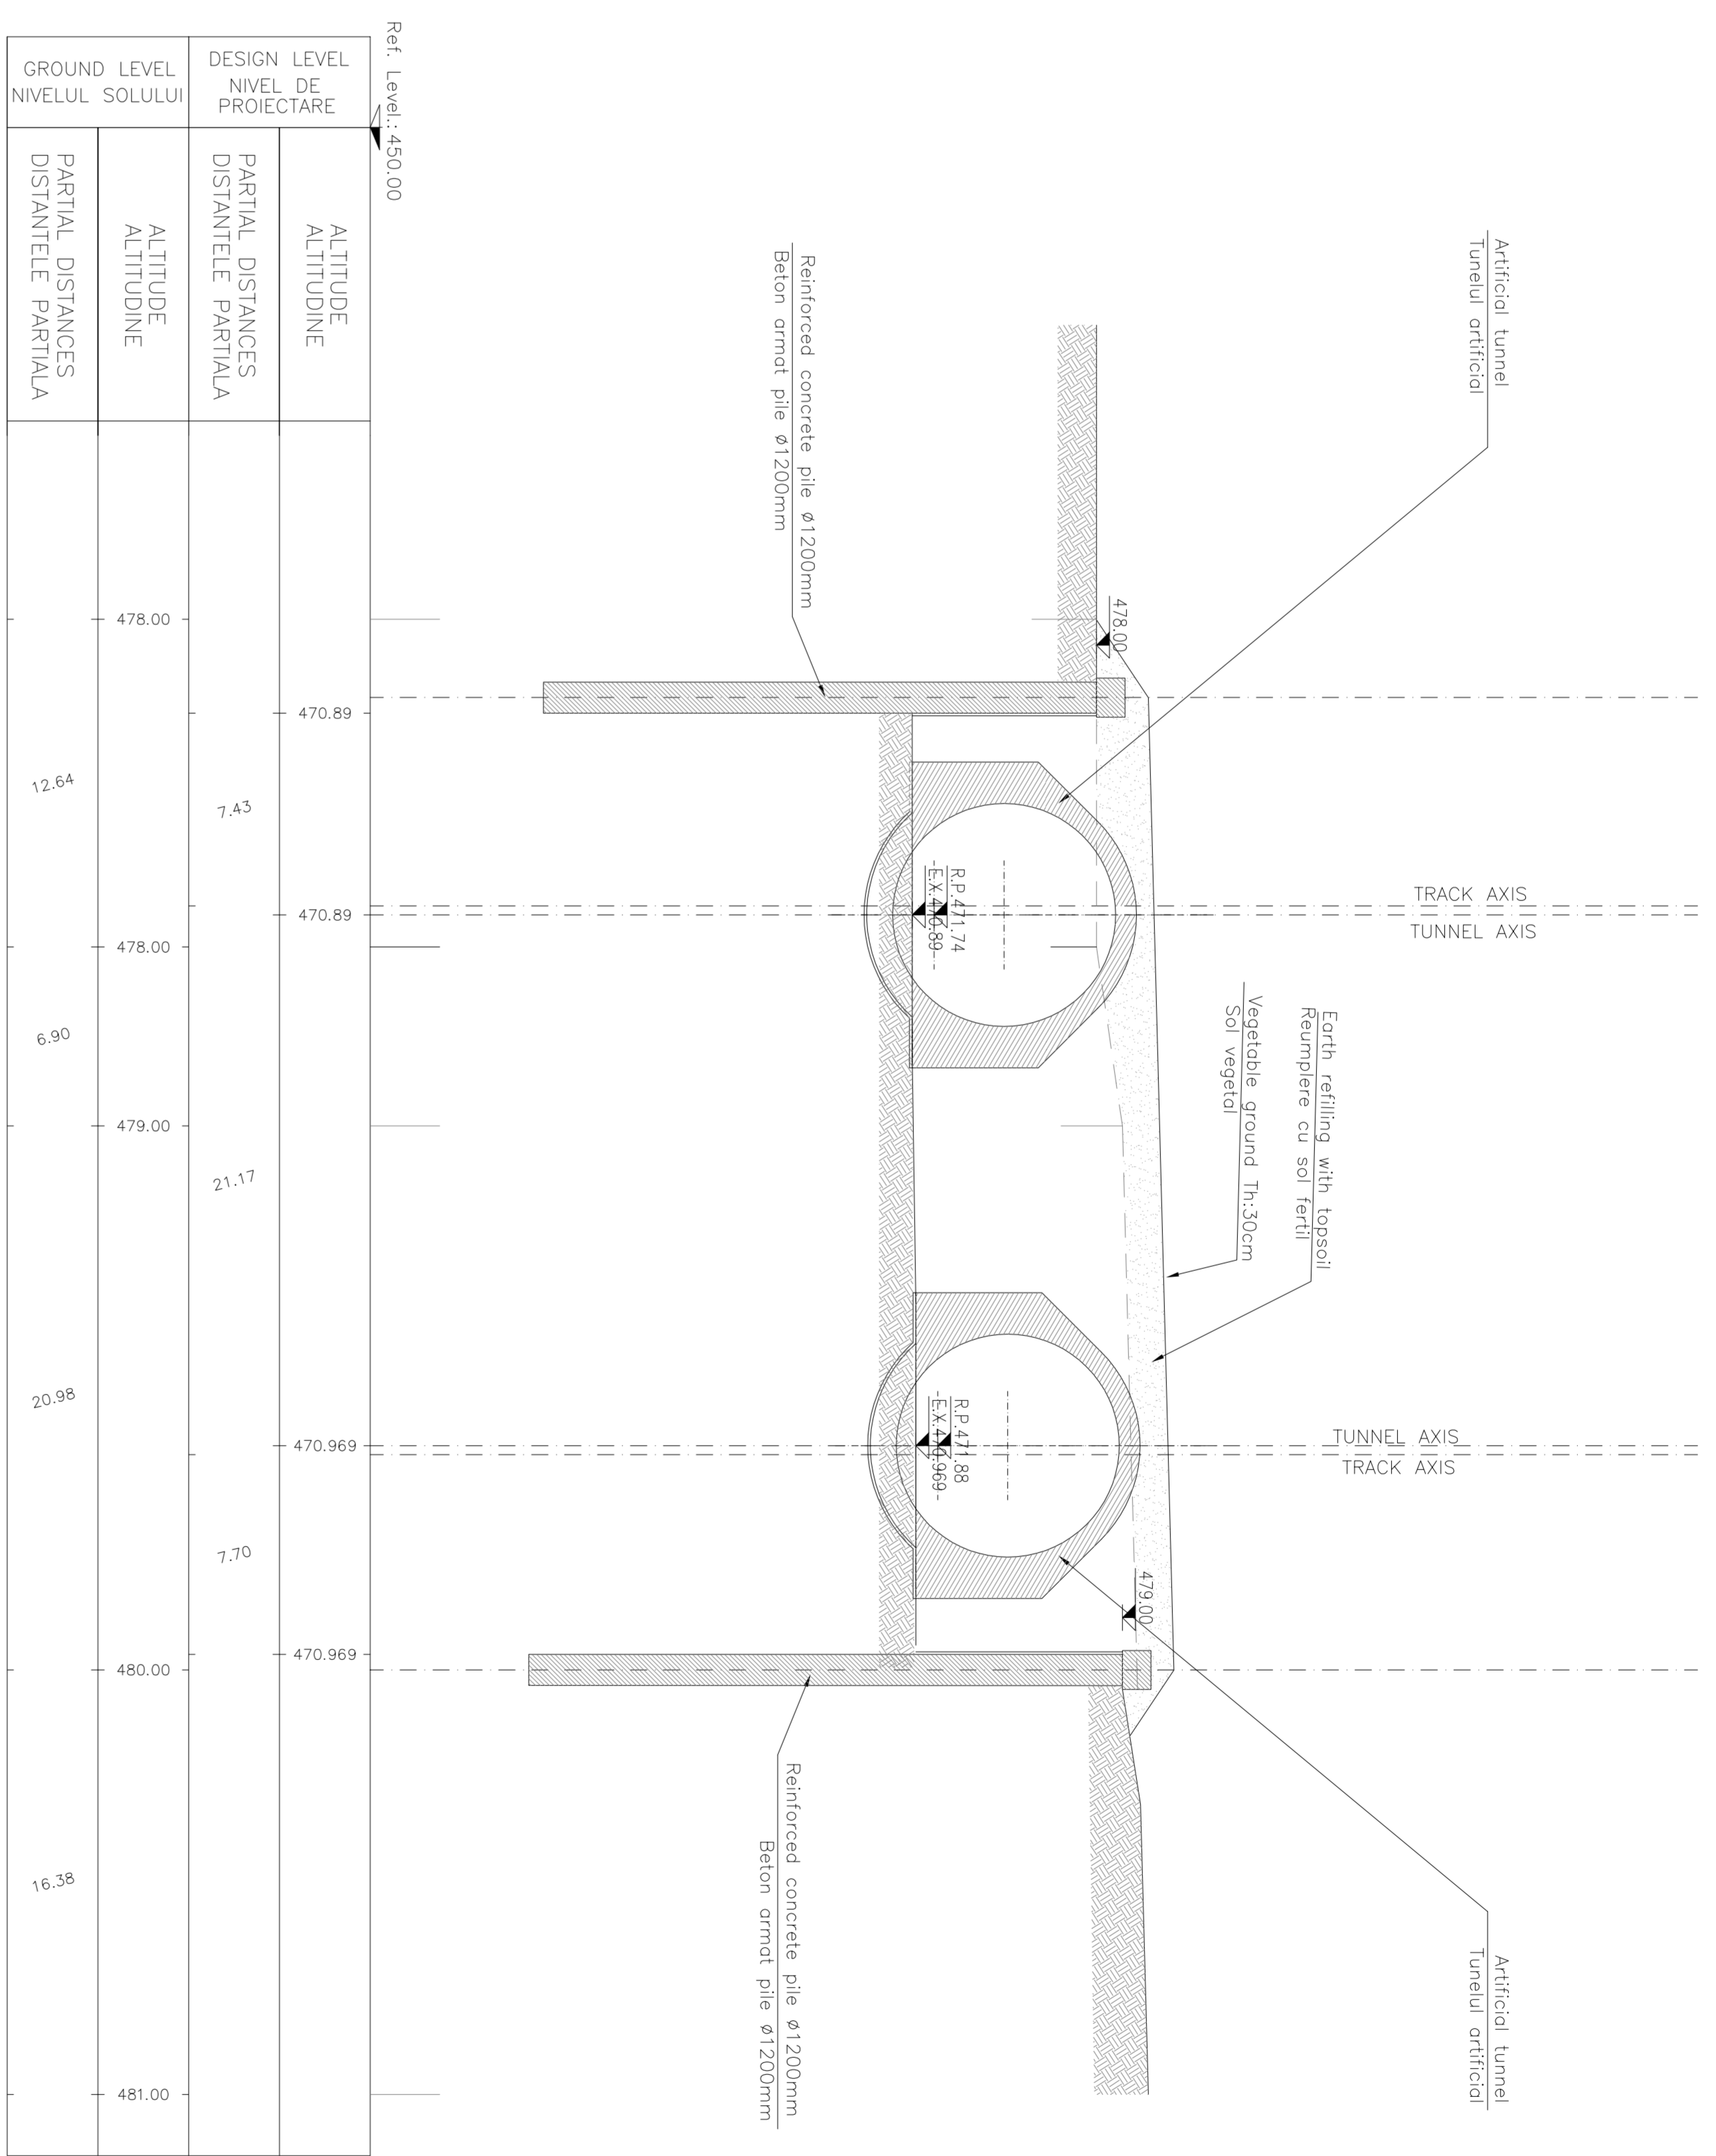

SECTION C-C  
SECȚIUNEA C-C  
Scale/Scara 1:200

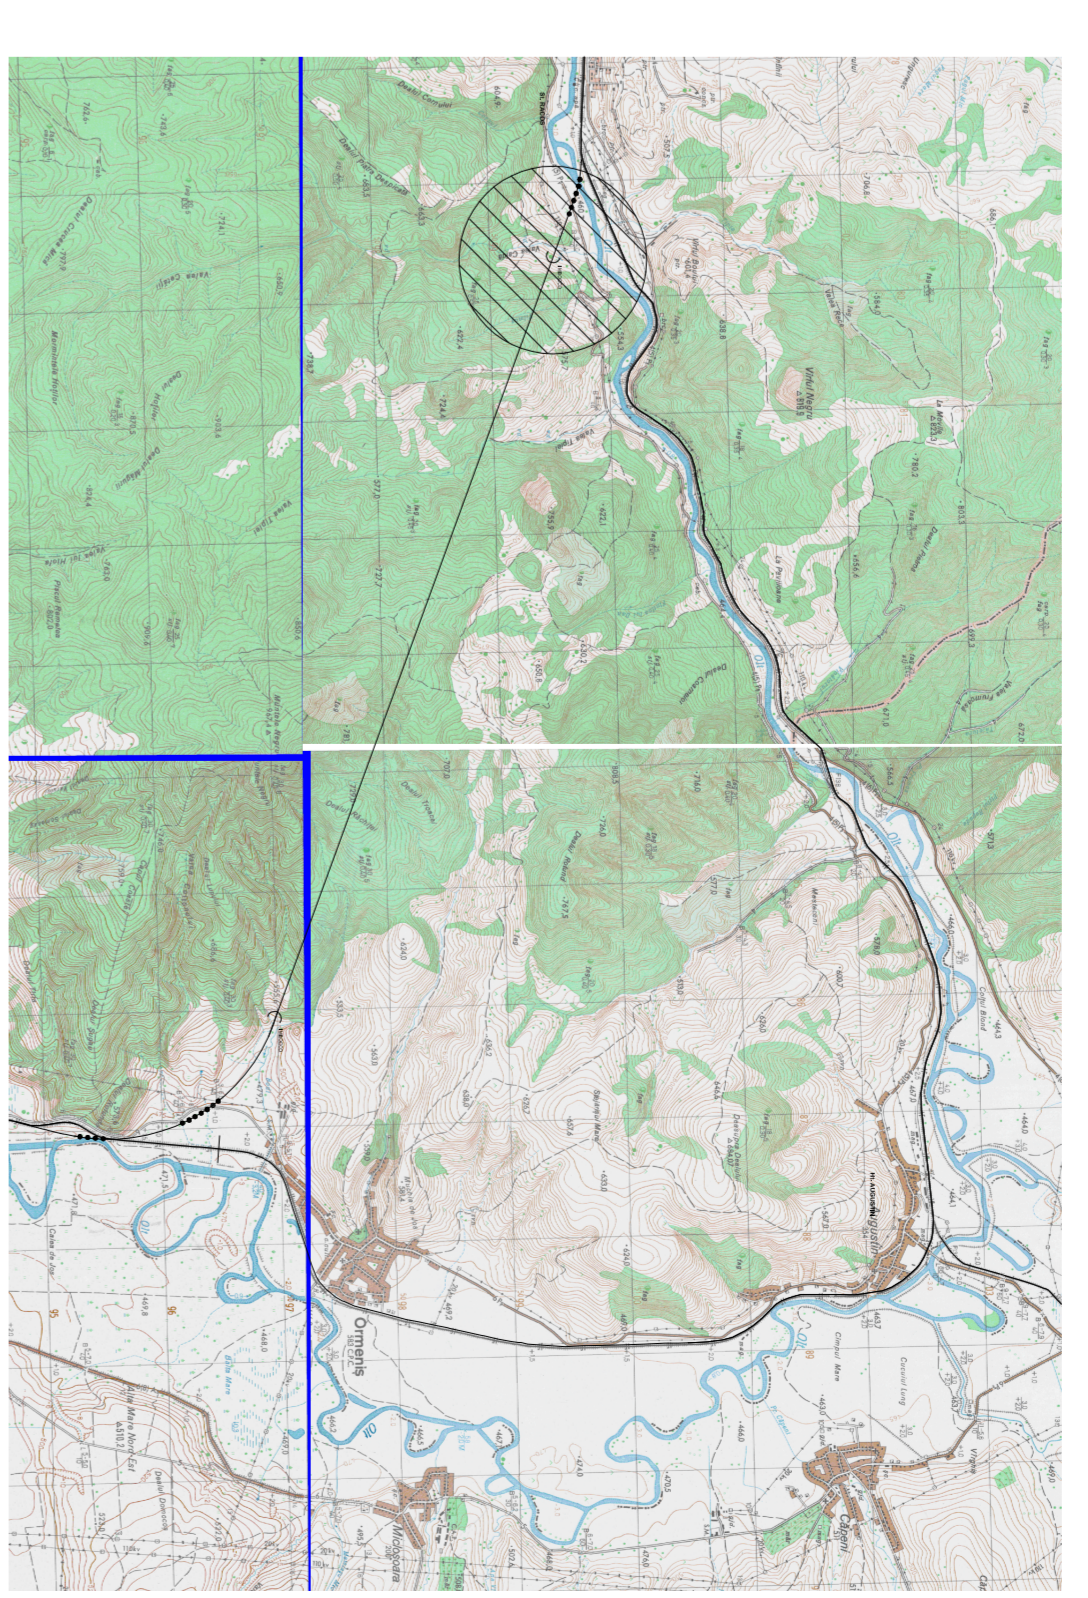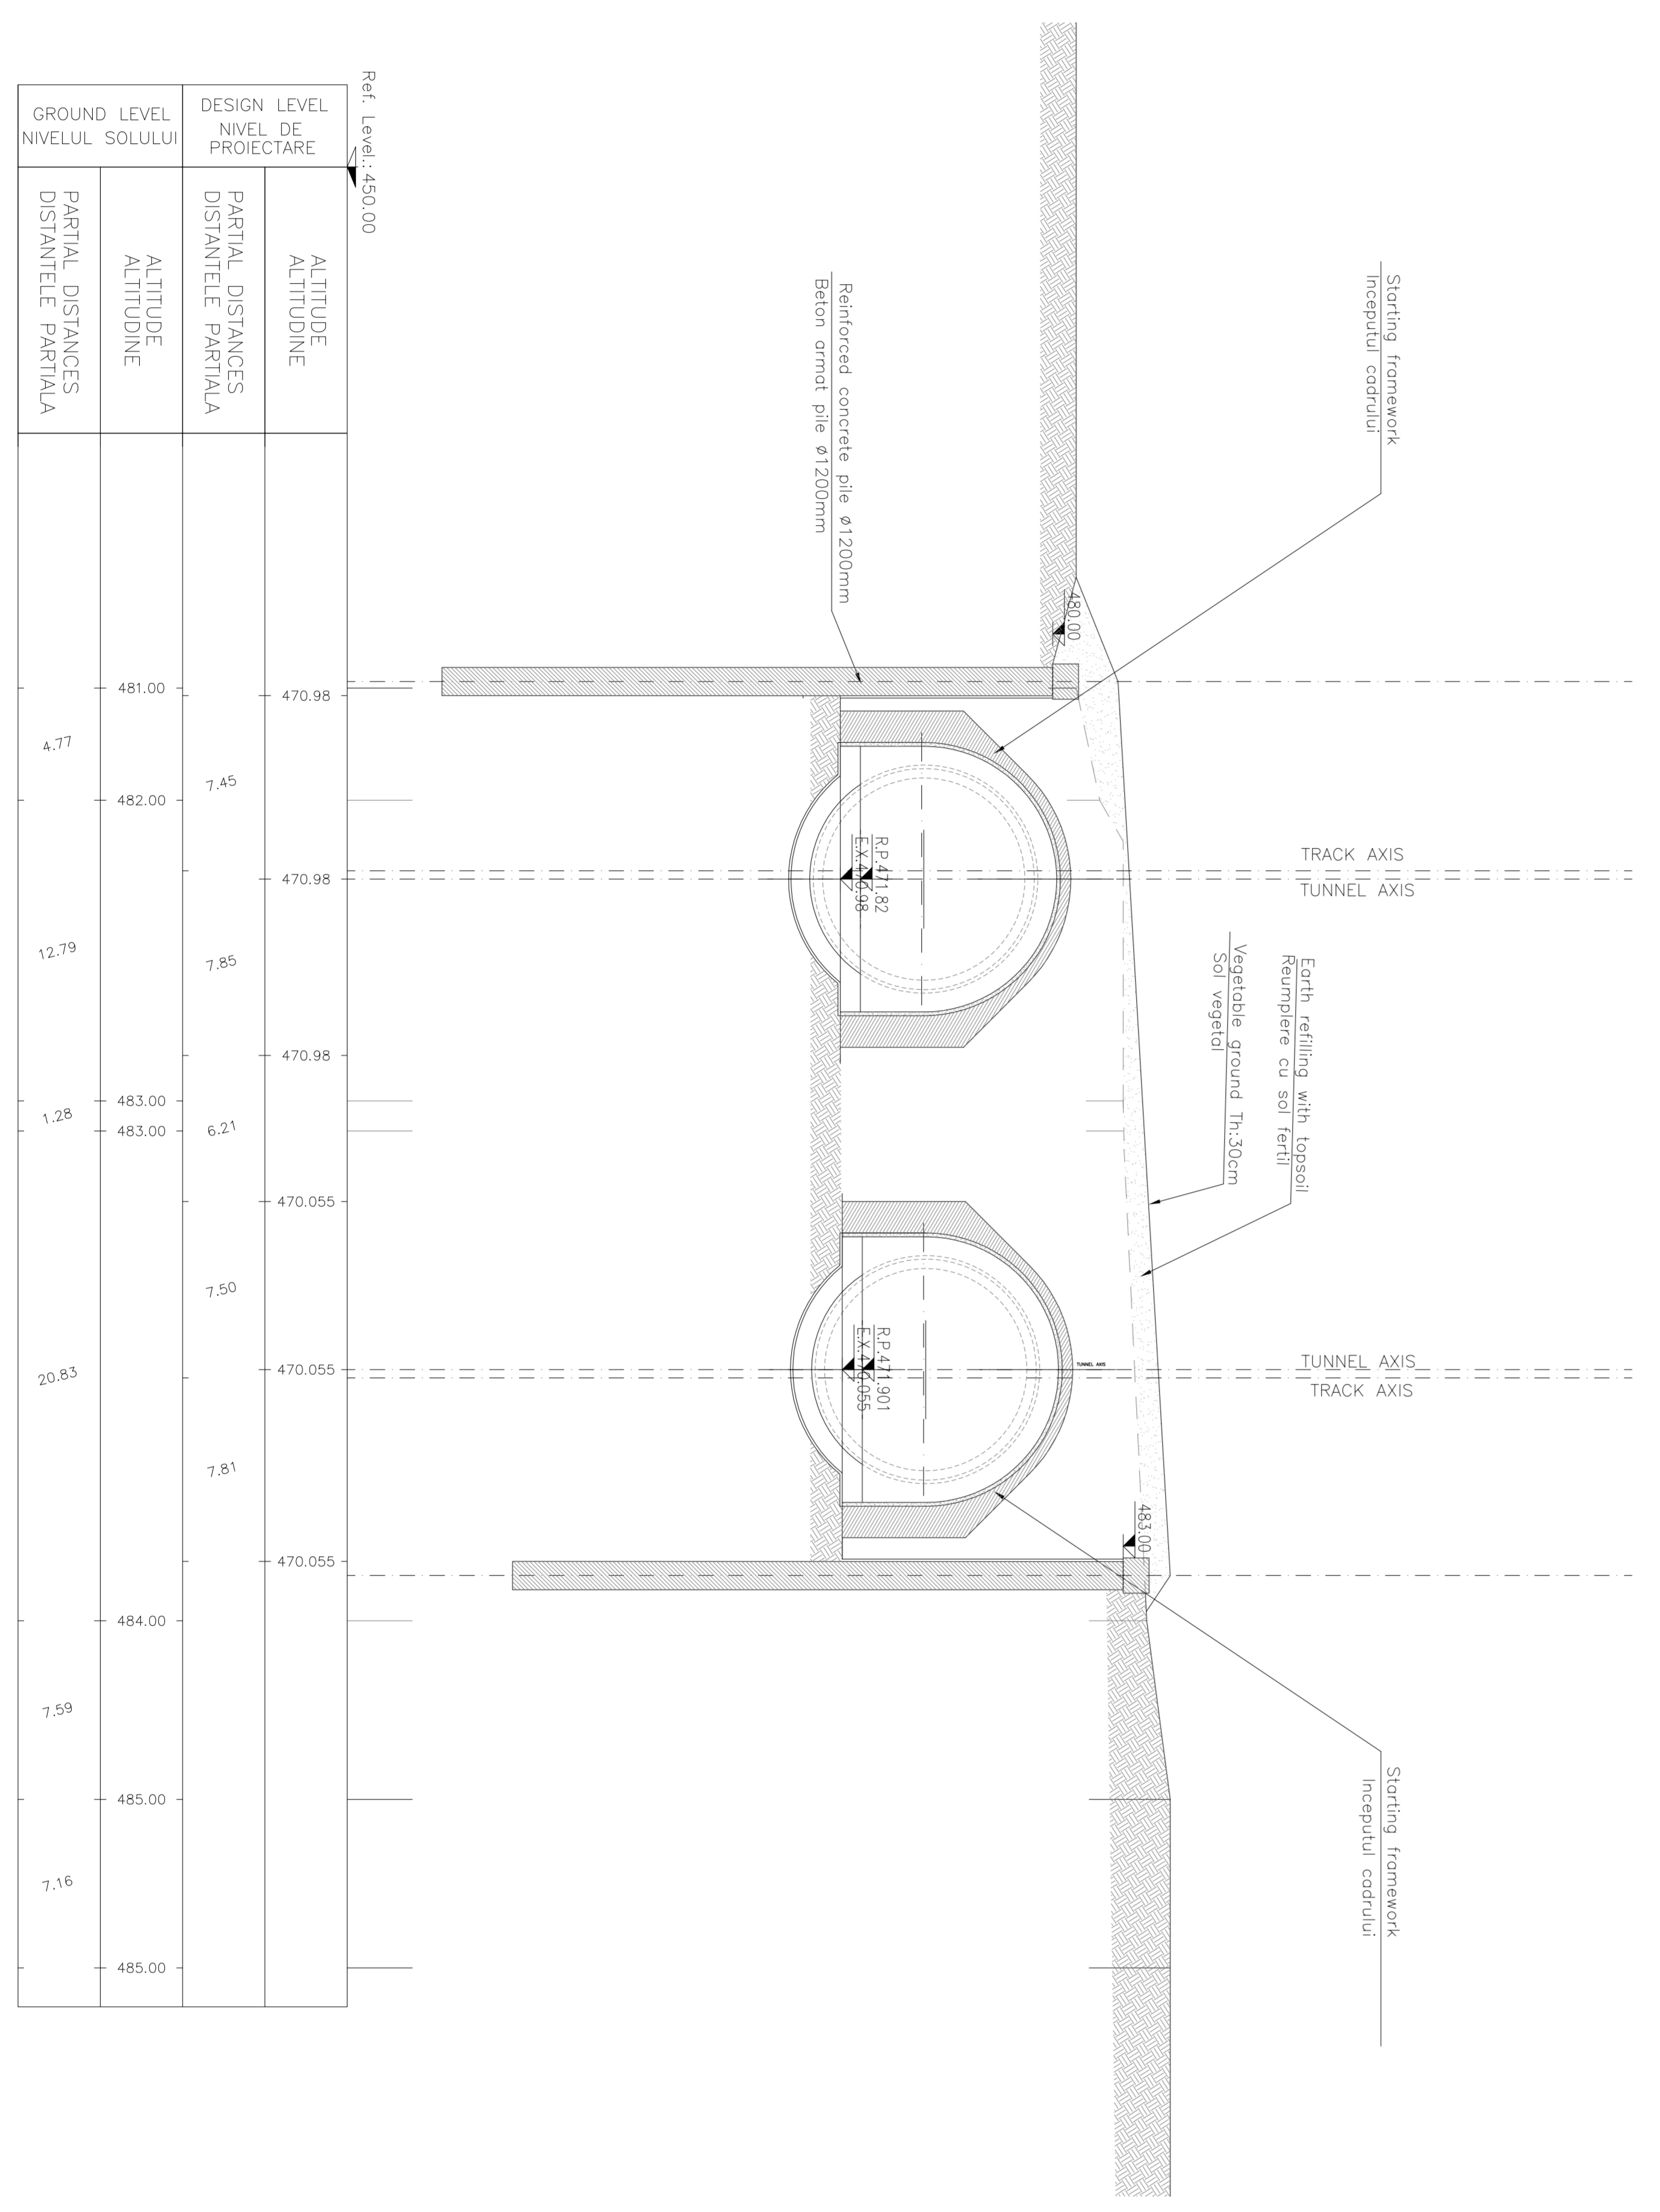

GENERAL PLAN / PLANUL GENERAL

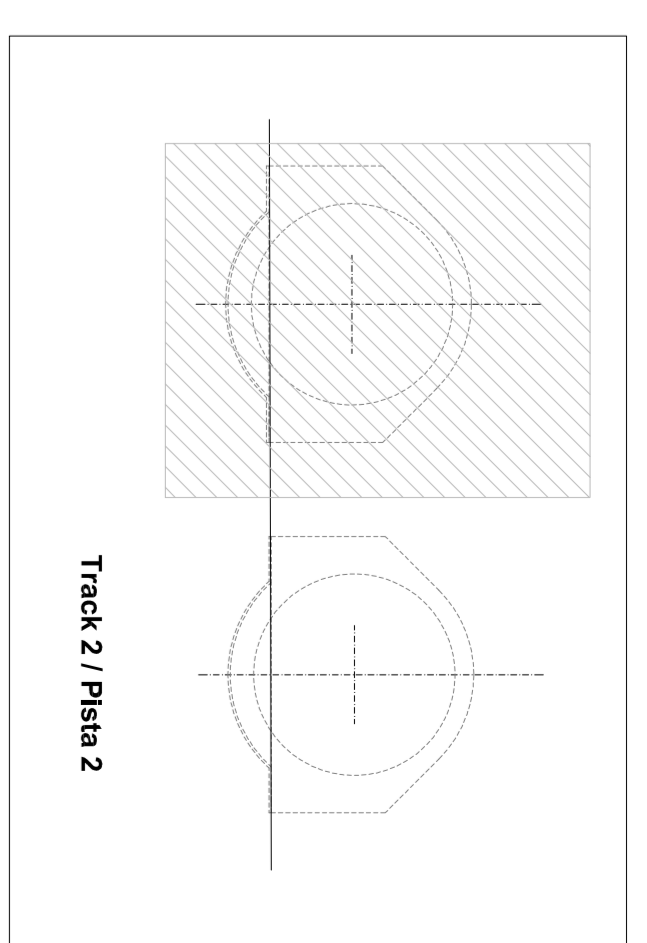

Track 2 / Plata 2

LEGEND  
RP = REFERENCE PLANE  
EX = EXPANSIONS PLANE  
PC = CENTERS PLANE

Index	DATA	Modificari	Proiectant	Amplasament	Amplasament
A	DATE	Modificari	Proiectant	Amplasament	Amplasament
B					
C					
D					

CLIENT / CLIENT  
**CFR**  
C.N.C.F. "C.F.R." - S.A.

CONSULTANT / CONSULTANT  
**SCOTT WILSON**  
**OBERMAYER**  
Consulting Engineers

SUBCONSULTANT / SUBCONSULTANT  
Approved  
Subcontractor Responsible

Demnitate deseni / Drawing Title :  
**ORMENIS TUNNEL**  
Final layout: Sectiona transversala - plata 2

Code	Value	Code	Value	Code	Value	Code	Value	Code	Value	Code	Value
E	A	S	1	0	1	C	1	0	1	0	0
W	9	G	A	0	2	0	2	0	0	2	0