



GENERAL PLAN / PLANUL GENERAL

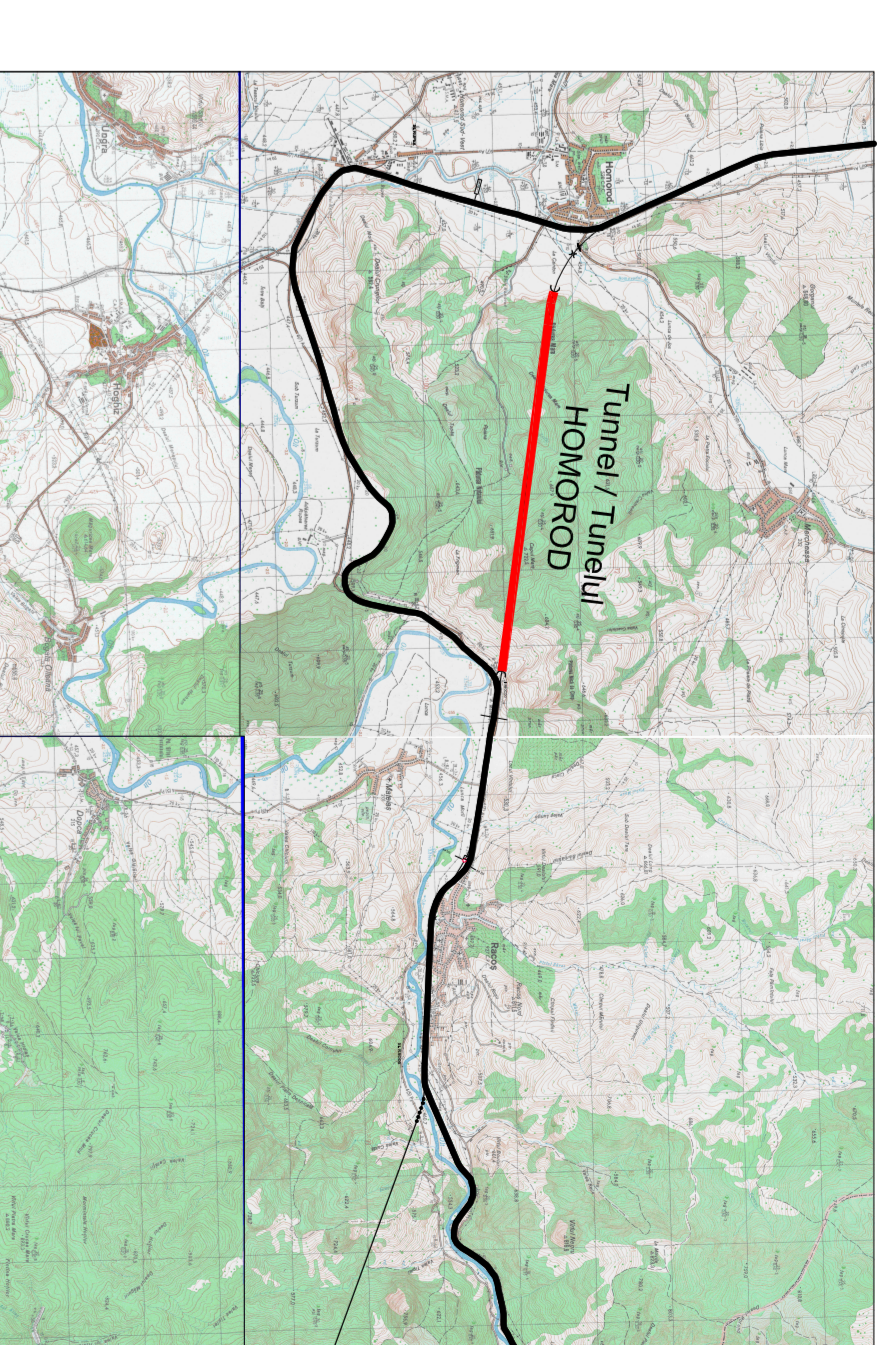

LEGEND / LEGENDA

	JET FAN/VENTILATOR Q=10.6 mc/s - P.M.=7.5 kW
	FIRE DAMPER IN GALVANIZED STEEL Dim: 1000x700mm
	FOC AMORTIZOR IN OTEL GALVANIZAT Dim: 1000x700mm
	MOTORIZED CONTROL DAMPER IN GALVANIZED STEEL Dim: 1000x700mm
	GRID IN STEEL GALVANIZED Dim: 1000x700mm
	GRID IN OTEL GALVANIZAT Dim: 1000x700mm

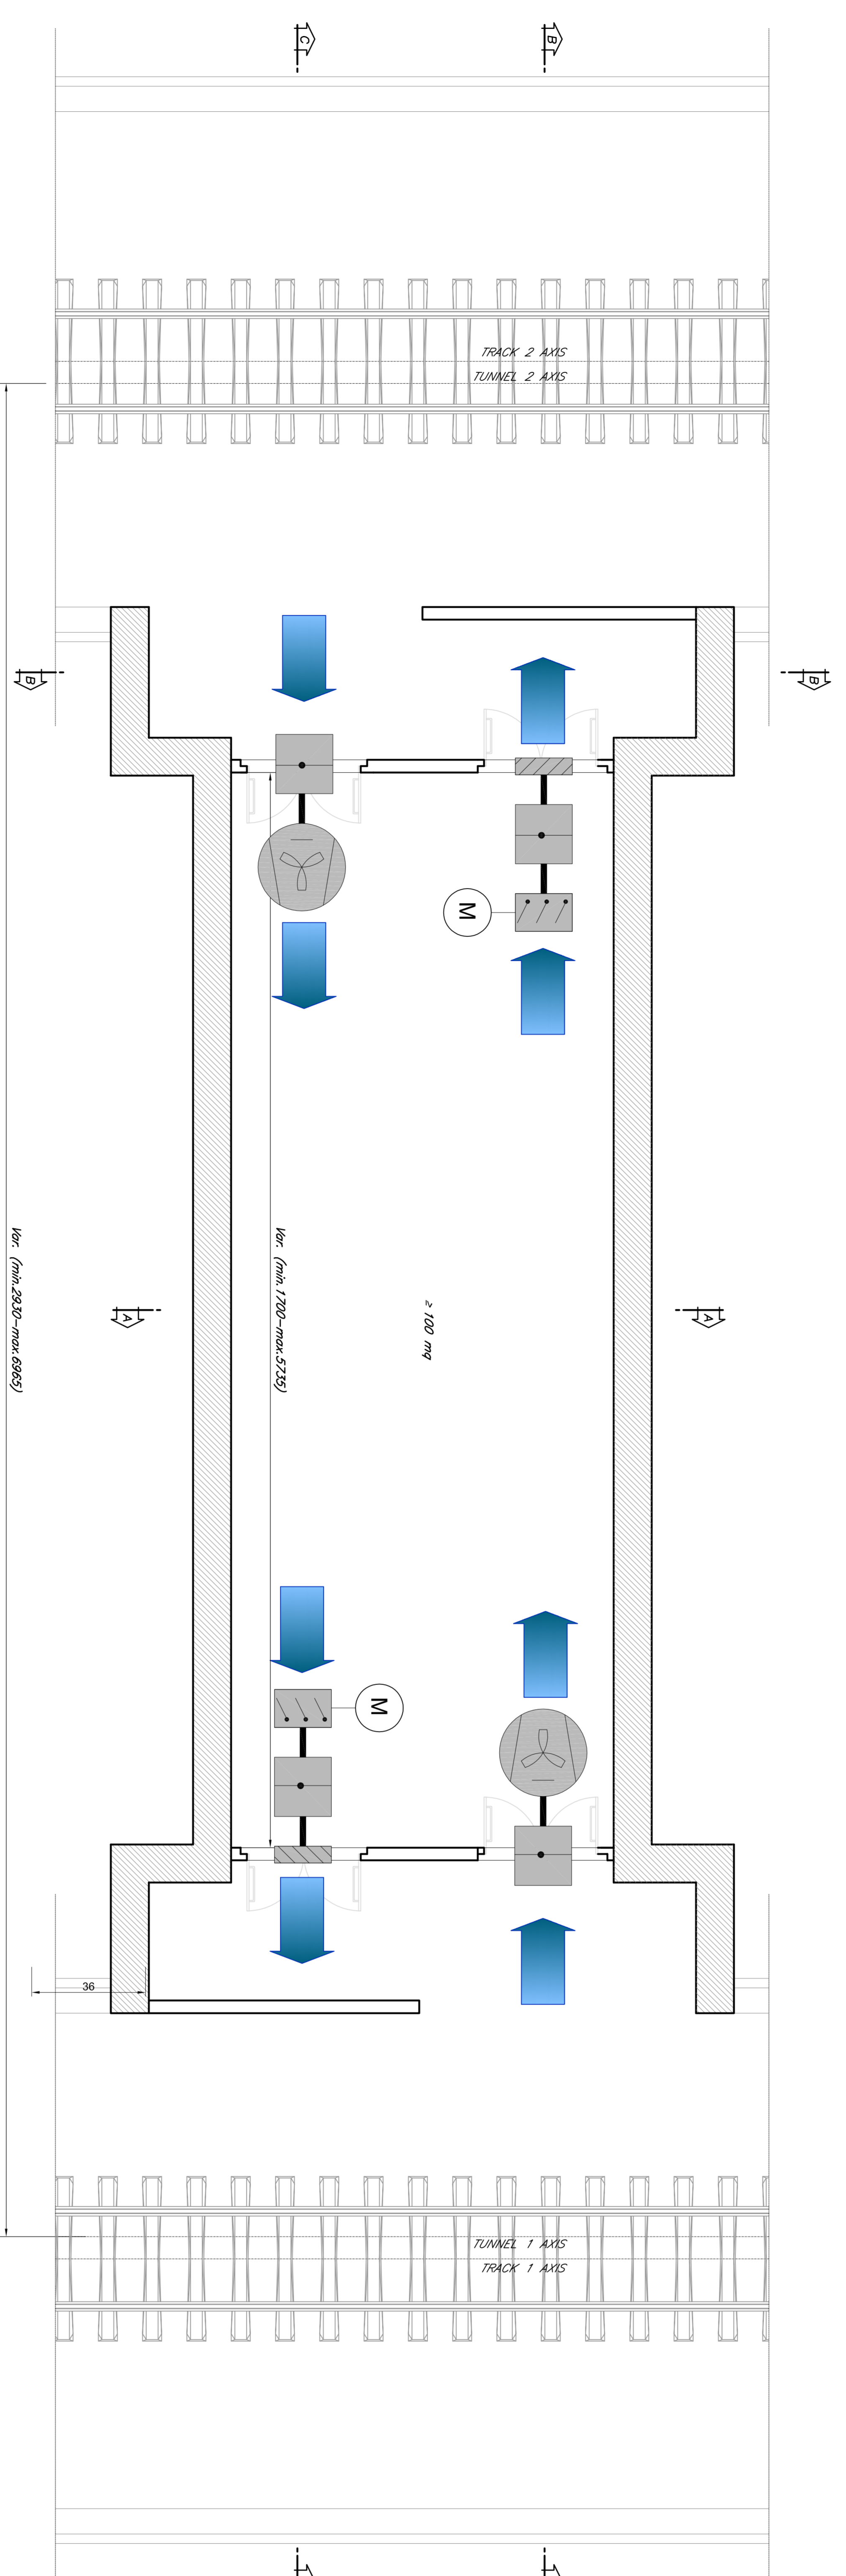

NOTE/NOTE:
THE DIMENSIONS ARE EXPRESSED IN CENTIMETERS/DIMENSIUNILE SUNT IN CENTIMETRI

D									
C									
B									
A									

CLIENT / CLIENT
C.N.C.F. "C.F.R." - S.A.

CONSULTANT / CONSULTANT
Sasol Wilcoxon
OBERMEYER
TECNIC

APPROVED
 Project manager: R. LUTZA
 Approved: C. CERNIBELI
 Technical Director: C. CERNIBELI
 Designer: P. AMANDU
 Date: _____

APPROVED
 Subcontractor responsible: _____
 Designer: _____
 Date: _____

PROJECT INFORMATION
 Title: PROIECT PLANUL DE LUCRU SI PLANUL GENERAL AL TUNELULUI HOK/NOBO
 Client: C.N.C.F. "C.F.R." - S.A.
 Scale: 1:1000
 Date: _____

PROJECT/PROIECT
 2005/05/07/2005/05/07
 P.111 / T.1.