


LEGEND / LEGENDA

- 1 - JET FAN/VENTILATOARE Q=10.6 mc/s - P.M.=7.5 kW
 - 2 - PROTECTION NETWORK FAN/VENTILATOR SECURITATIVE RETEA MREJA CIRCULAR-RECTANGULAR IN STEEL PLATE
 - 3 - JOINT CIRCULAR-RECTANGULAR IN PLACA DE OTEL
 - 4 - FLEXIBLE COUPLING FLANGE/FLEXIBILE CUPARE FLANSE
 - 5 - GALVANIZED STEEL FIRE DAMPER Dim. 1000x1000mm
 - 6 - GRID IN STEEL GALVANIZAT Dim. 1000x1000mm
 - 7 - GALVANIZED STEEL WUFLER
 - 8 - SUPPORT ANTIIMBIBATION WITH SPRING HELICAL SPRING SILENT DE PRIMARA ELICODALE
 - 9 - ANCHORAGE PLATE IN GALVANIZED STEEL Spess. 10mm
 - 10 - FIRE DAMPER IN GALVANIZED STEEL Dim. 1000x700mm
 - 11 - MOTORIZED CONTROL DAMPER IN GALVANIZED STEEL
 - 12 - GRID IN STEEL GALVANIZED/GRID IN OTEL GALVANIZAT Dim. 1000x700mm
 - 22 - ELECTRIC LOCK/ELECTRIC BLOCAREA
 - 23 - DOOR STATUS SENSOR/SENZOR DE STARE USI
 - 24 - AGREEMENT EXIT SIGNS/SEMNEZA UN ACORD DE IESIRE
- BRASS PANEL/CAZURU BRASS
- STAINLESS STEEL CABLE TRAY ASI 304 L
TAM CABLU DIN OTEL INOXIDABIL Dimension 200x79mm

NOTE/NOTE:
THE DIMENSIONS ARE EXPRESSED IN CENTIMETERS/DIMENSIUNILE SUNT IN CENTIMETRI

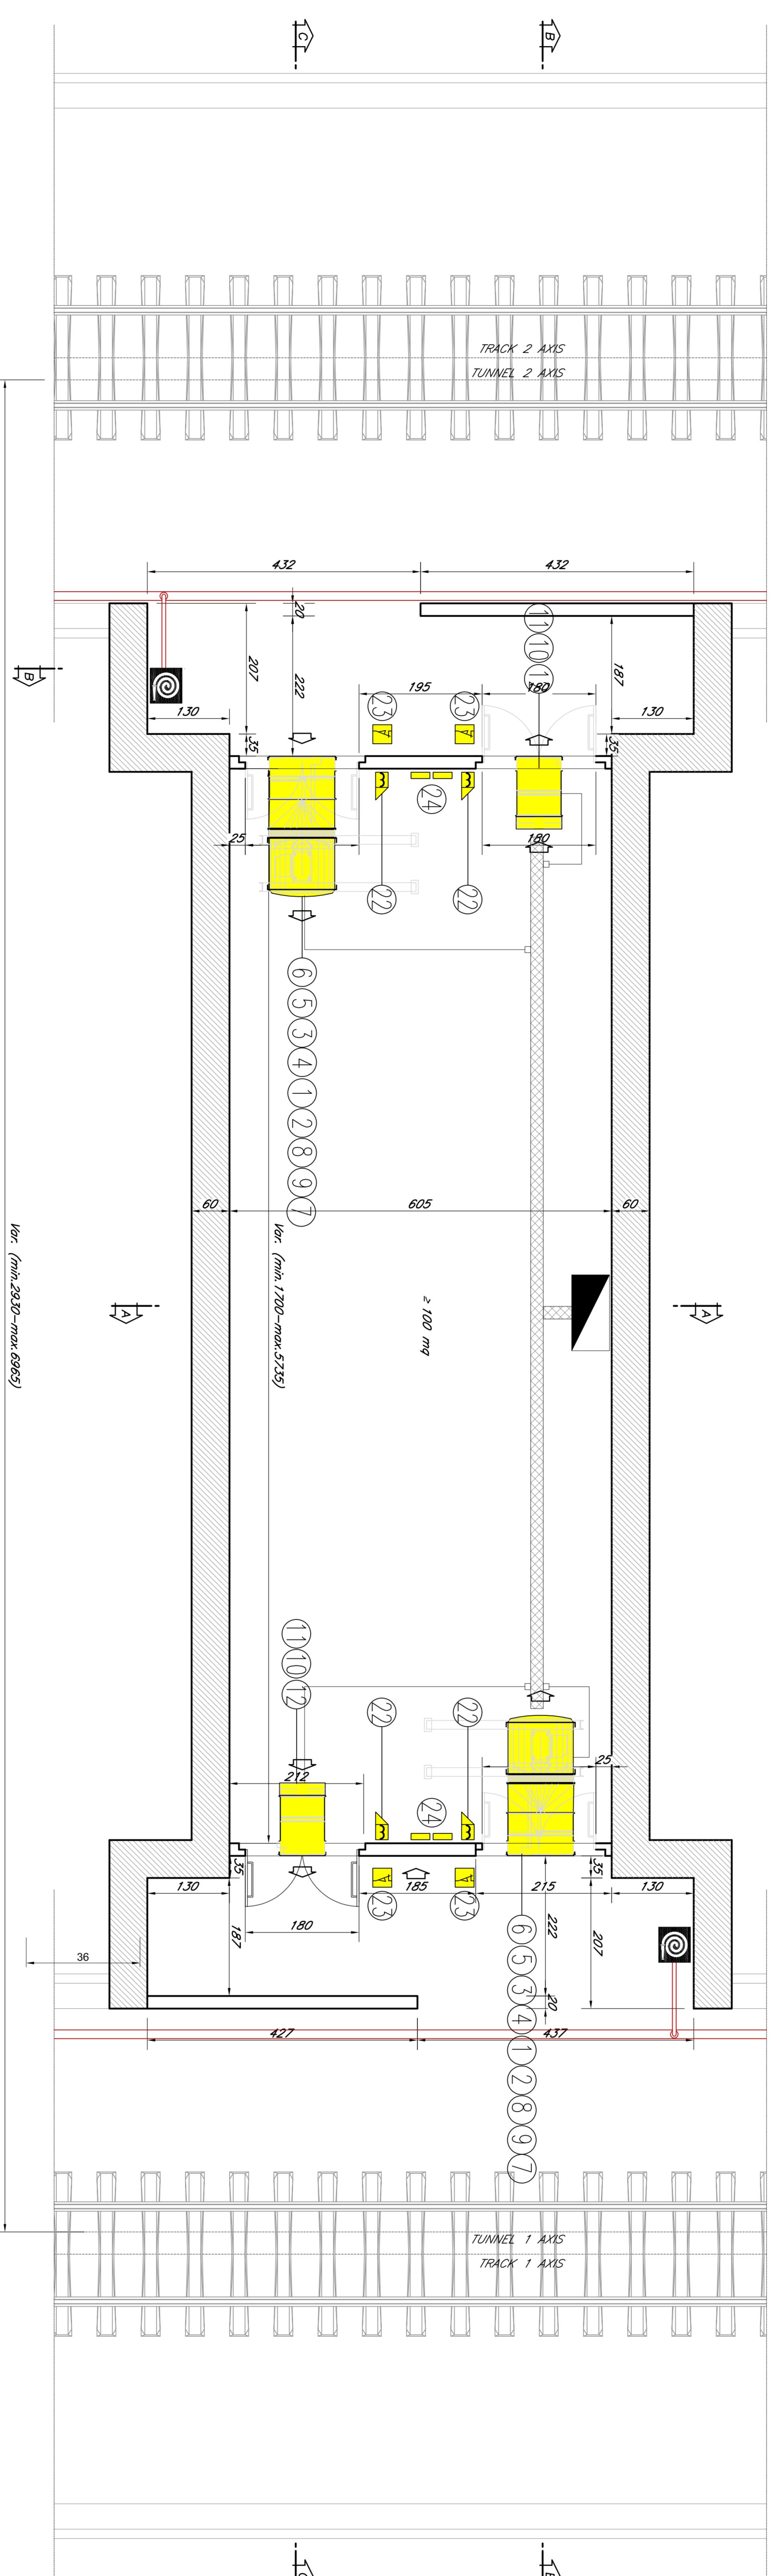

DESTINATION/DESTINATIE	CABLE TYPE/TIP CABLU	FORMATION/FORMAREA
2 - FAN right side/VENTILATOARE partea dreapta	CABLE FTG10	1x(4x6)mmq
10 - FIRE DAMPER right side/FOC AMORTIZOR partea dreapta	CABLE FTG10	1x(2x2.5)mmq
22 - ELECTRIC LOCK right side/ELECTRIC BLOCAREA partea dreapta	CABLE FTG10	1x(2x2.5)mmq
11 - PRESSURE DAMPER right side/AMORTIZOR DE PRESIUNE partea dreapta	CABLE FTG10	1x(2x2.5)mmq
2 - FAN left side/VENTILATOARE partea stanga	CABLE FTG10	1x(4x6)mmq
10 - FIRE DAMPER left side/FOC AMORTIZOR partea stanga	CABLE FTG10	1x(2x2.5)mmq
22 - ELECTRIC LOCK left side/ELECTRIC BLOCAREA partea stanga	CABLE FTG10	1x(2x2.5)mmq
11 - PRESSURE DAMPER left side/AMORTIZOR DE PRESIUNE partea stanga	CABLE FTG10	1x(2x2.5)mmq

CLIENT / CLIENT
C.N.C.F. "C.F.R." - S.A.

CONSULTANT / CONSULTANT
SCOT WILSON OBERMEYER CONSULTING ENGINEERS

SUBCONSULTANT / SUBCONSULTANT
TECNIC CONSULTING ENGINEERS

GOVERNUL ROMANIEI
PROIECT FINANȚAT DE UNIUNEA EUROPEANA
EUROPEAN UNION FINANCED PROJECT

REVISIONS

No.	Date	Modification/Revizuire	Author/Elaborator	Approved/Comprobant
A				
B				
C				
D				

PROIECT/PROIECT
2024/03/07/2024/03/07
Faza / Phase:
P.T.11 / T.11.D.

Scale: 1:50

Sheet: 1/10