



REMOTE SYSTEMS//
SISTEMUL DE LA DISTANȚĂSIV

FIRE DETECTION UNIT//
UNITATEA DE DETECTARE A INCENDIILOR

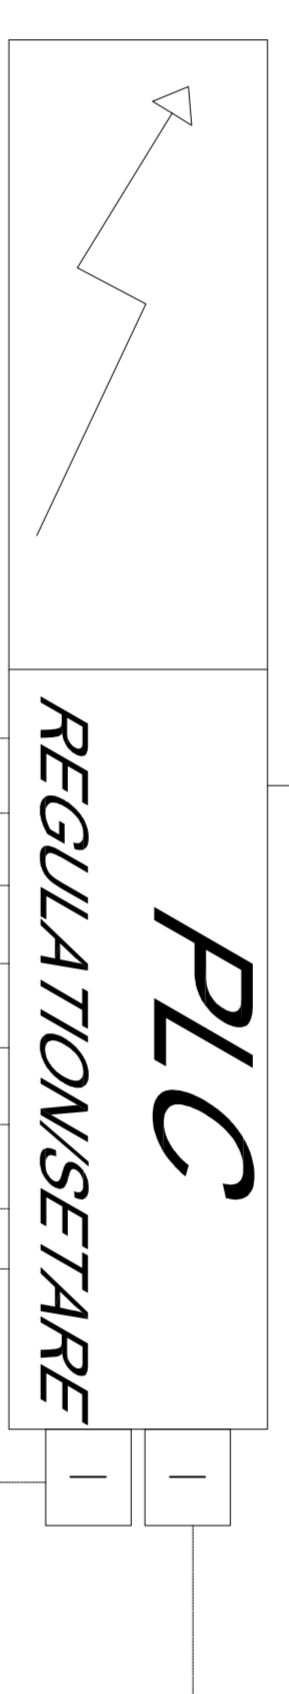

LEGEND / LEGENDA

	JET FAN/VENTILATOR Q=10.6 mc/s - P.M.=7.5 kW
	FIRE DAMPER IN GALVANIZED STEEL Dim.1000x700mm
	FCC DAMPERS IN OTEL GALVANIZAT Dim.1000x700mm
	MOTORIZED CONTROL DAMPER IN GALVANIZED STEEL Dim.1000x700mm
	GRID IN STEEL GALVANIZED Dim.1000x700mm
	GRID IN OTEL GALVANIZAT Dim.1000x700mm
	DOOR STATUS SENSOR/SENZOR DE STARE USI
	INVERTER

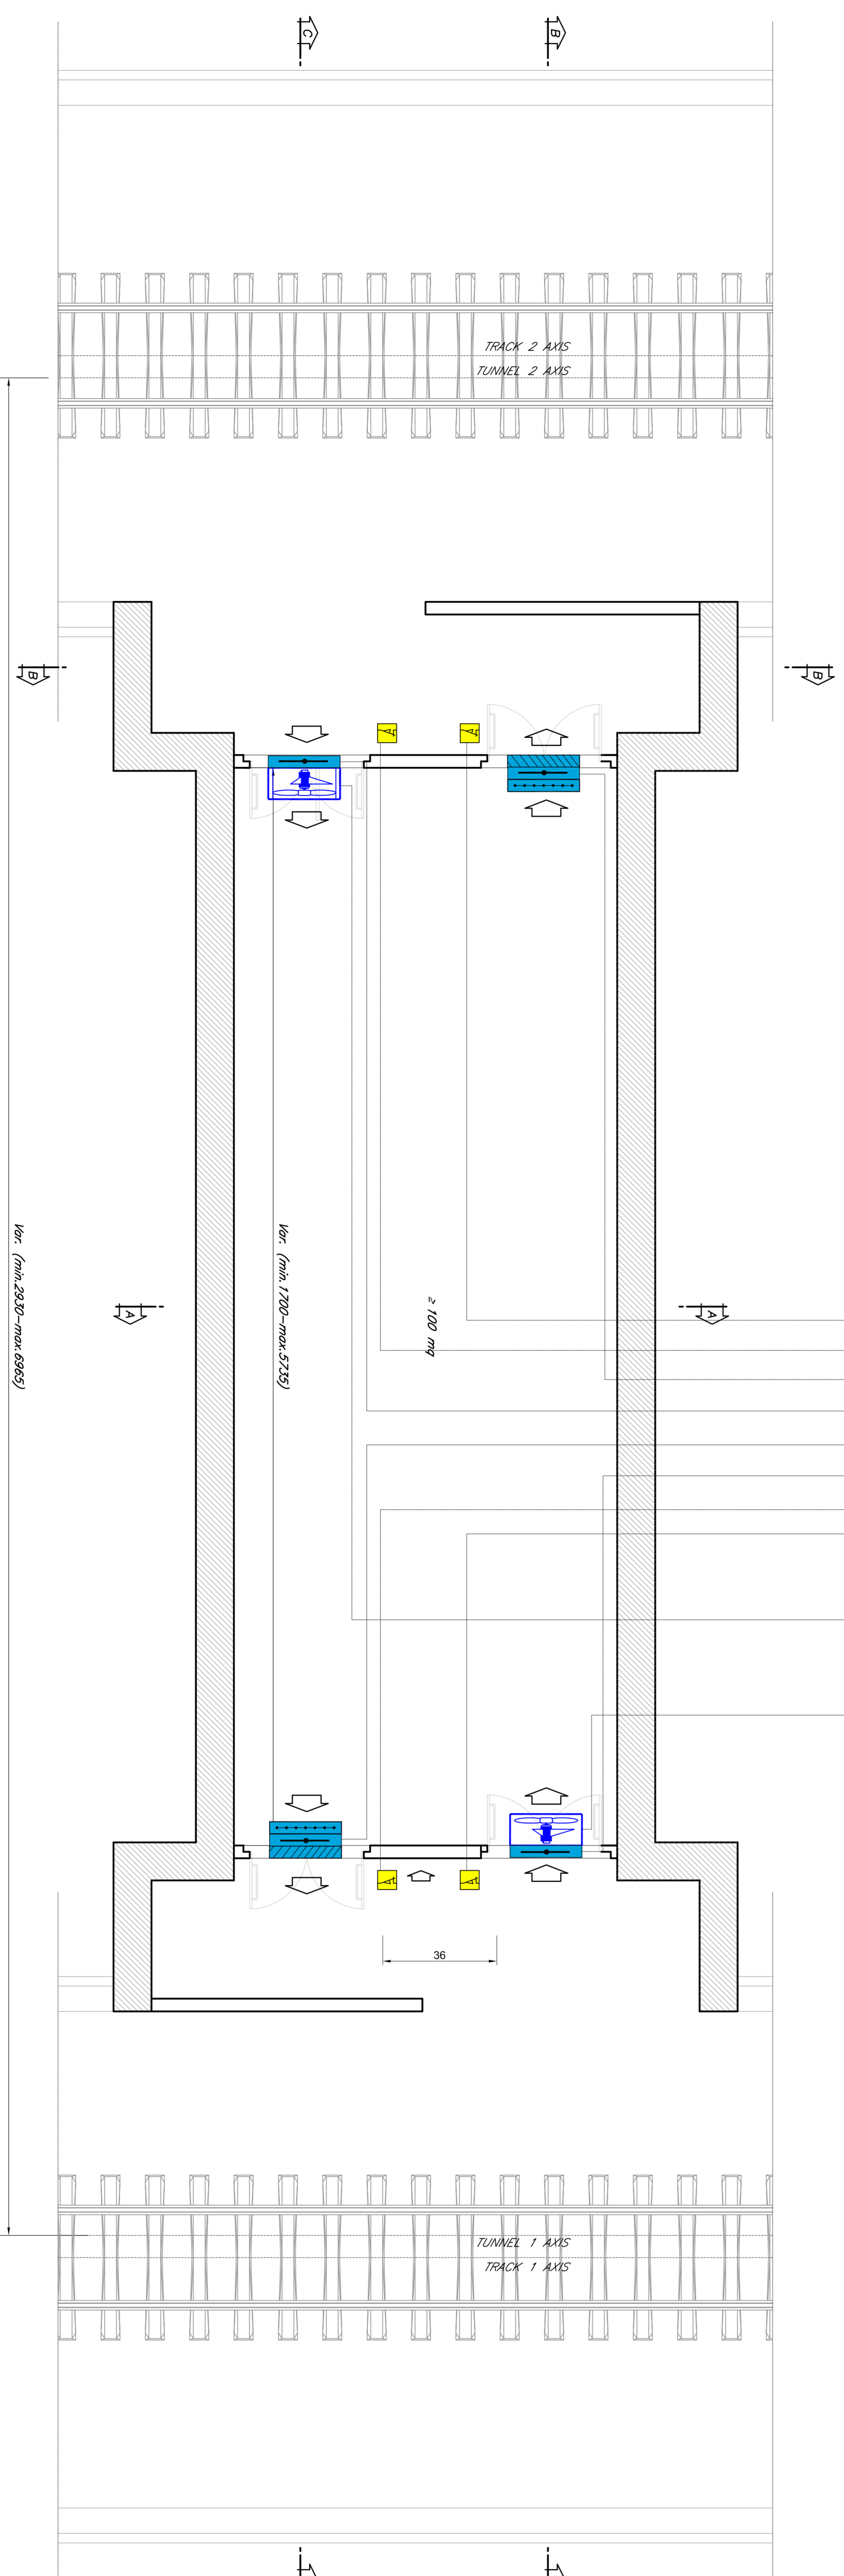

NOTE/NOTE:
THE DIMENSIONS ARE EXPRESSED IN CENTIMETERS/DIMENSIUNILE SUNT IN CENTIMETRI

<p>GUVERNUL ROMÂNIEI ROMANIAN GOVERNMENT</p>		<p>PROIECT FINANȚAT DE UNIUNEA EUROPEANĂ EUROPEAN UNION FINANCED PROJECT</p>	
<p>CLIENT / CLIENT</p> <p>C.N.C.F. "C.F.R." S.A.</p>		<p>CONSULTANT / CONSULTANT</p> <p>SCOTT WILSON</p> <p>OBERMAYER TECHNIC Consulting Engineers</p>	
<p>Approved</p> <p>Approved</p> <p>Checked</p> <p>Reviewed</p>	<p>Project Director</p> <p>Section 1 Coordinator</p> <p>Tunnel Expert</p> <p>Reviewer</p>	<p>R. Lutz</p> <p>C. Gernthall</p> <p>C. Gernthall</p> <p>P. Avodiș</p>	<p>Date</p> <p>Signature</p>

<p>CONSULTANT / CONSULTANT</p> <p>Approved</p> <p>Approved</p> <p>Checked</p> <p>Reviewed</p>		<p>Subcontractor</p> <p>Subcontractor</p> <p>Subcontractor</p>	<p>R. Lutz</p> <p>C. Gernthall</p> <p>C. Gernthall</p> <p>P. Avodiș</p>	<p>Date</p> <p>Signature</p>
<p>SUBCONSULTANT / SUBCONSULTANT</p> <p>Approved</p> <p>Approved</p> <p>Checked</p> <p>Reviewed</p>		<p>Subcontractor</p> <p>Subcontractor</p> <p>Subcontractor</p>	<p>R. Lutz</p> <p>C. Gernthall</p> <p>C. Gernthall</p> <p>P. Avodiș</p>	<p>Date</p> <p>Signature</p>
<p>Reabilitarea liniei de cale ferată Bistrița - Simești, partea componentă a coridorului IV Pan European, parte componentă a coridorului IV Pan European, parte componentă a coridorului IV Pan European, parte componentă a coridorului IV Pan European</p> <p>Rehabilitation of the railway line Bistrița - Simești, component part of the IV Pan-European Corridor for the future decoupling with maximum speed of 160 km/h.</p> <p>Section 1 Bistrița - Simești</p> <p>Denumire desen / Drawing Title : TUNEL/TUNELUL HOMOROD</p> <p>NĂMĂRUL DESENULUI/DESINULUI</p> <p>Proiect/Project</p> <p>2024/10/10 (10/10/2024)</p> <p>Faza / Phase:</p> <p>P.111 / 1.01</p> <p>Prescripții sistemelor și condiții de execuție</p> <p>Scale / Scale</p> <p>1:50</p> <p>L07</p> <p>Nr. / No</p>				