


SAFE AREA/ZONA SIGURA

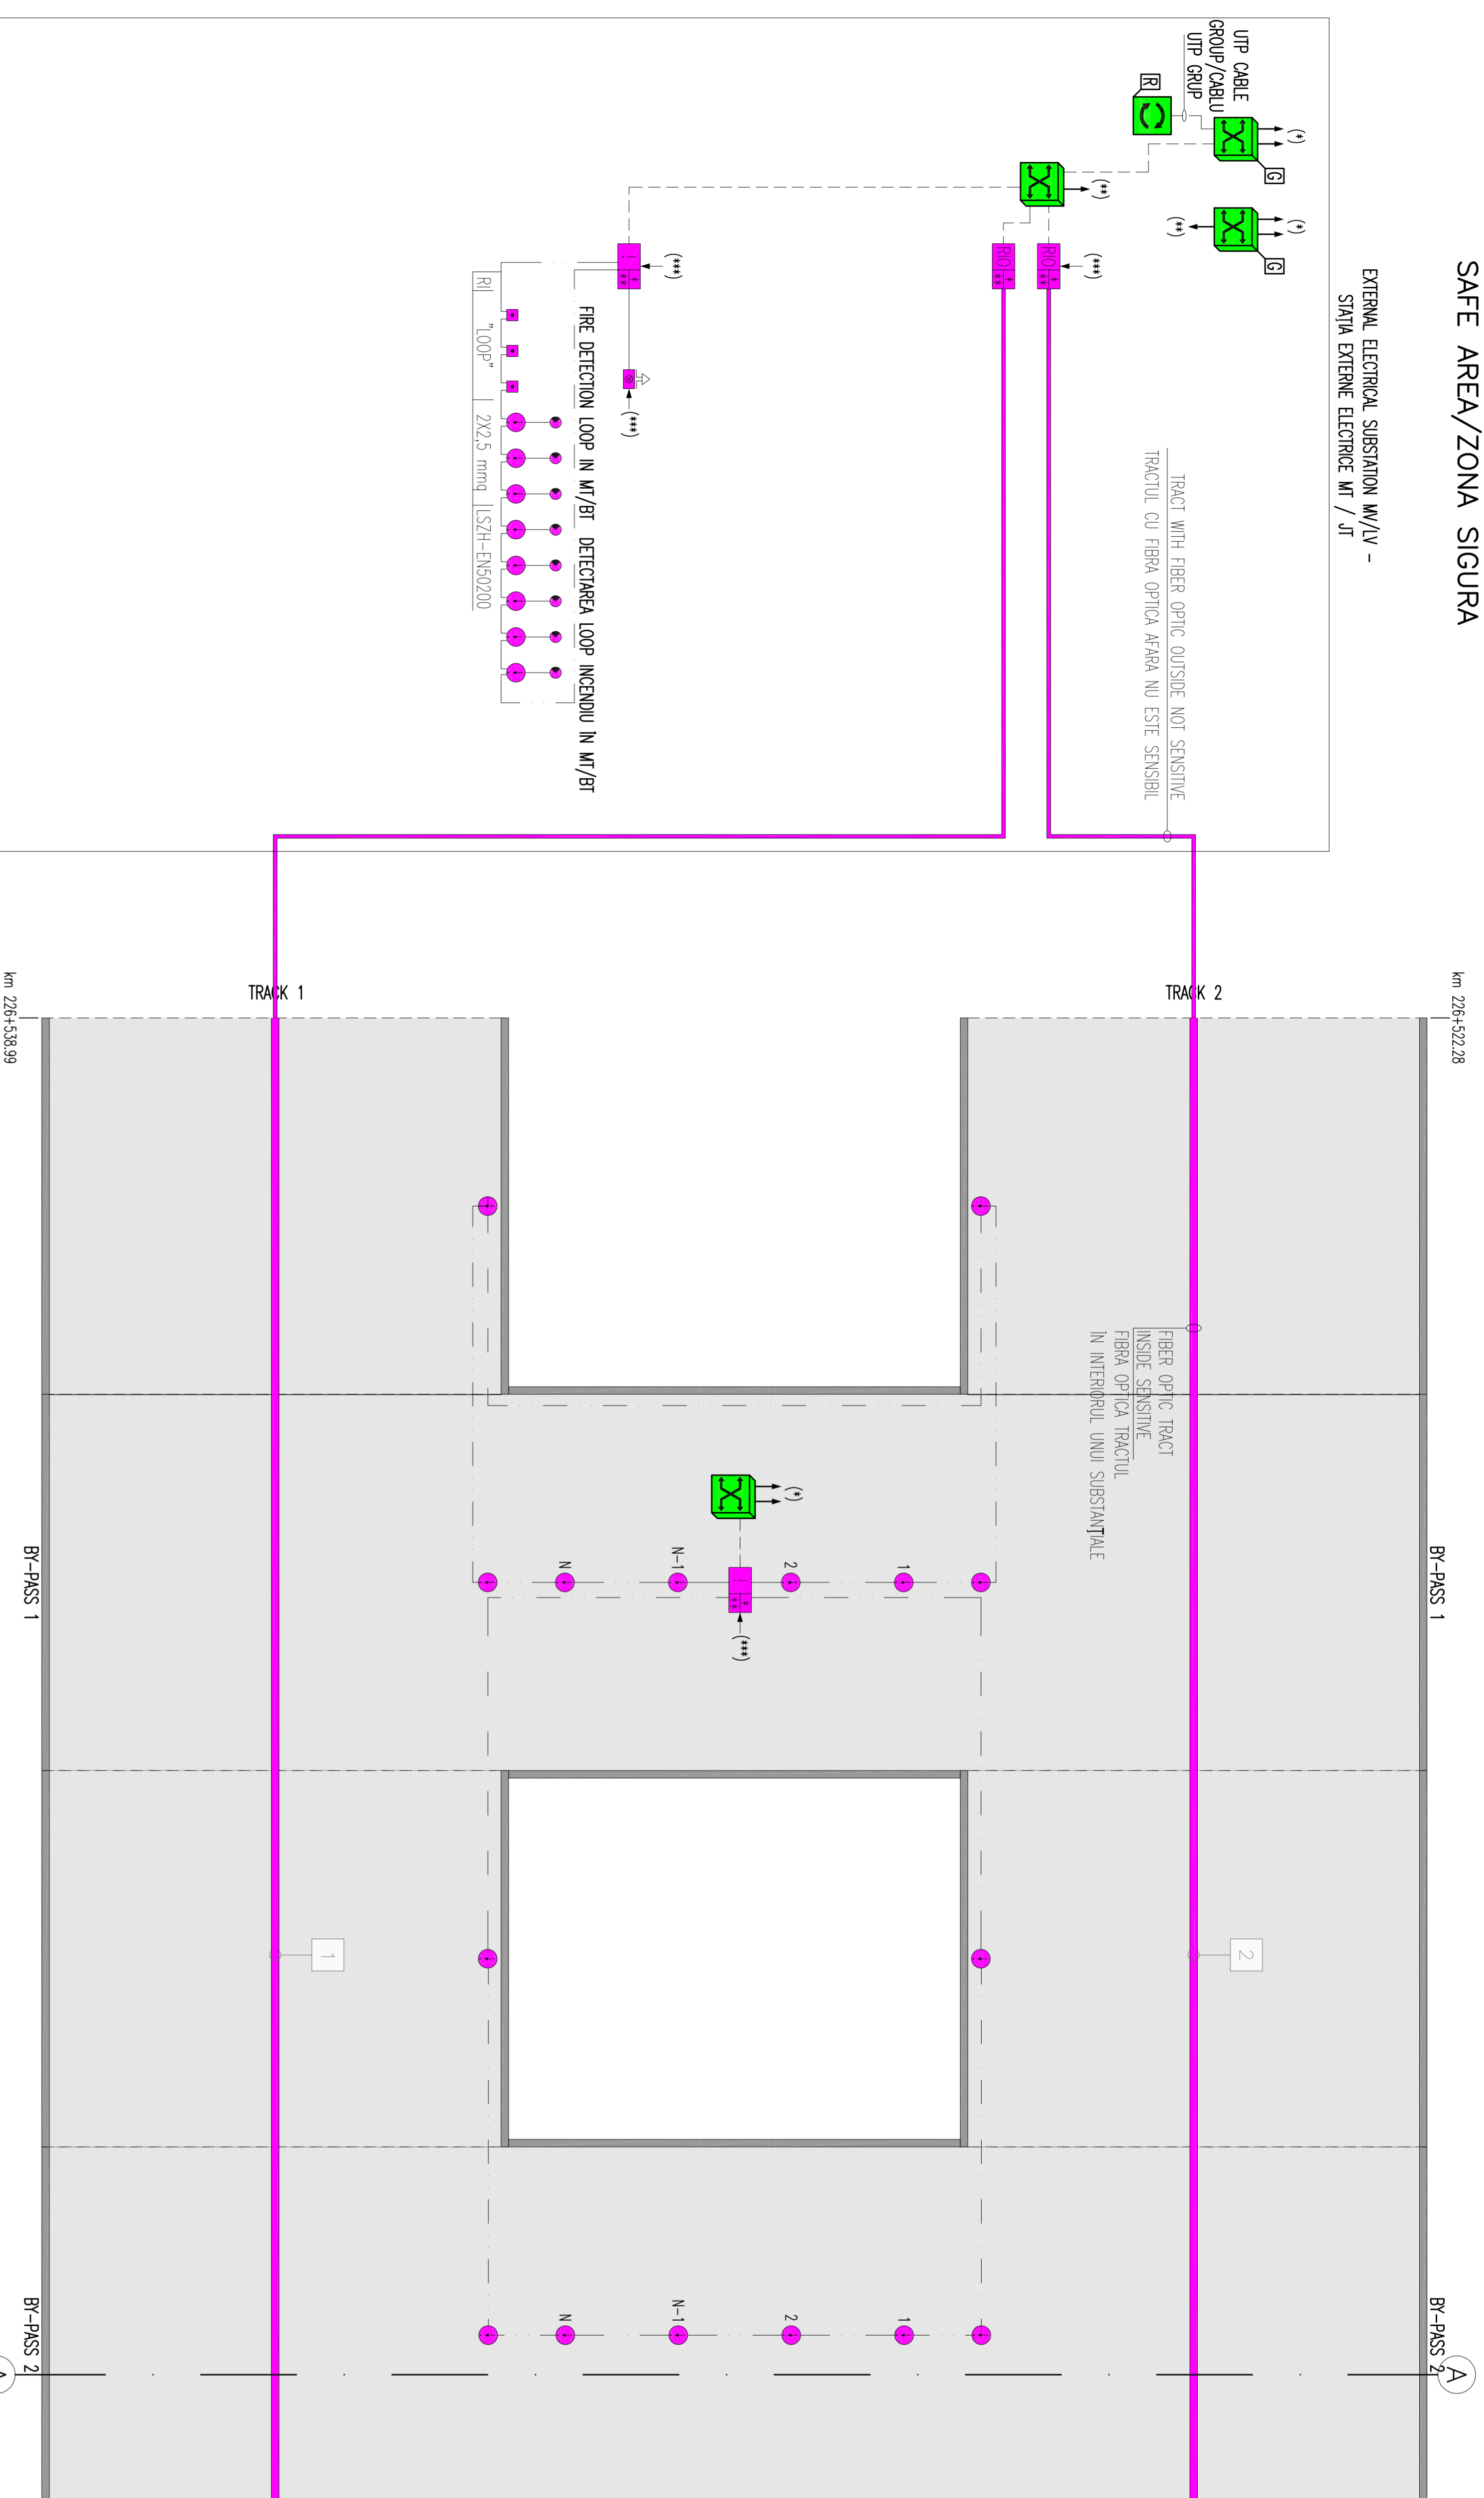


LEGEND NETWORKS/LEGENDA OBIECTIVE

- CABLE FIBER OPTIC SENSOR/CABLU FIBRA OPTICA SENZOR
- FIRE DETECTION LOOP/DE DETECTARE A INCENDIU/LOOP
- ON ETHERNET CABLE CAT 6 UPT/ON CABLU ETHERNET CAT 6 UPT

LEGEND SYMBOL/LEGENDA SIMBOLURI

- ACTIVE EQUIPMENT/ACTIVE UTILITATE
- SWITCH NODE /SWICH NOD
- GENERAL SWITCH TUNNEL NETWORK/SWICH GENERAL RETEA DE TUNELUL
- PROTECTIVE SWITCH TUNNEL NETWORK/SWICH PROTECTIV
- FIBER OPTIC CABLE MULTIMODE AND/OR SINGLEMODE/CABLU DE FIBRA OPTICA (MULTIMODE SI / SAU SINGLEMODE)
- SMOKE DETECTION SENSOR/DETECTIE FUM SENSOR
- OPTICAL REPEATER OR DOOR DETECTOR FOR LOCAL/REPEATER OPTICAL OUT DOOR DETECTOR DE LOCALE
- CENTRAL LOCAL TECHNICAL FIRE DETECTION-BR-PASS-NODE/CENTRAL TEHNIC LOCAL DE DETECTARE A INCENDIU- BR-PASS-DE NOD
- CENTRAL FIRE DETECTION PER OPTICAL SENSOR CABLE/CENTRAL DE DETECTARE A INCENDIU PER SENZOR CABLU OPTIC
- MANUAL FIRE ALARM BUTTON/MANUAL DE ALARMA DE INCENDIU BUTON
- SIREN WITH FLASHING FOR EXTERNAL/SIREN CU INTERMITENT DE EXTERNE
- OPTICAL SENSOR CABLE NUMBERING/NUMEROTAREA SENZOR CABLE

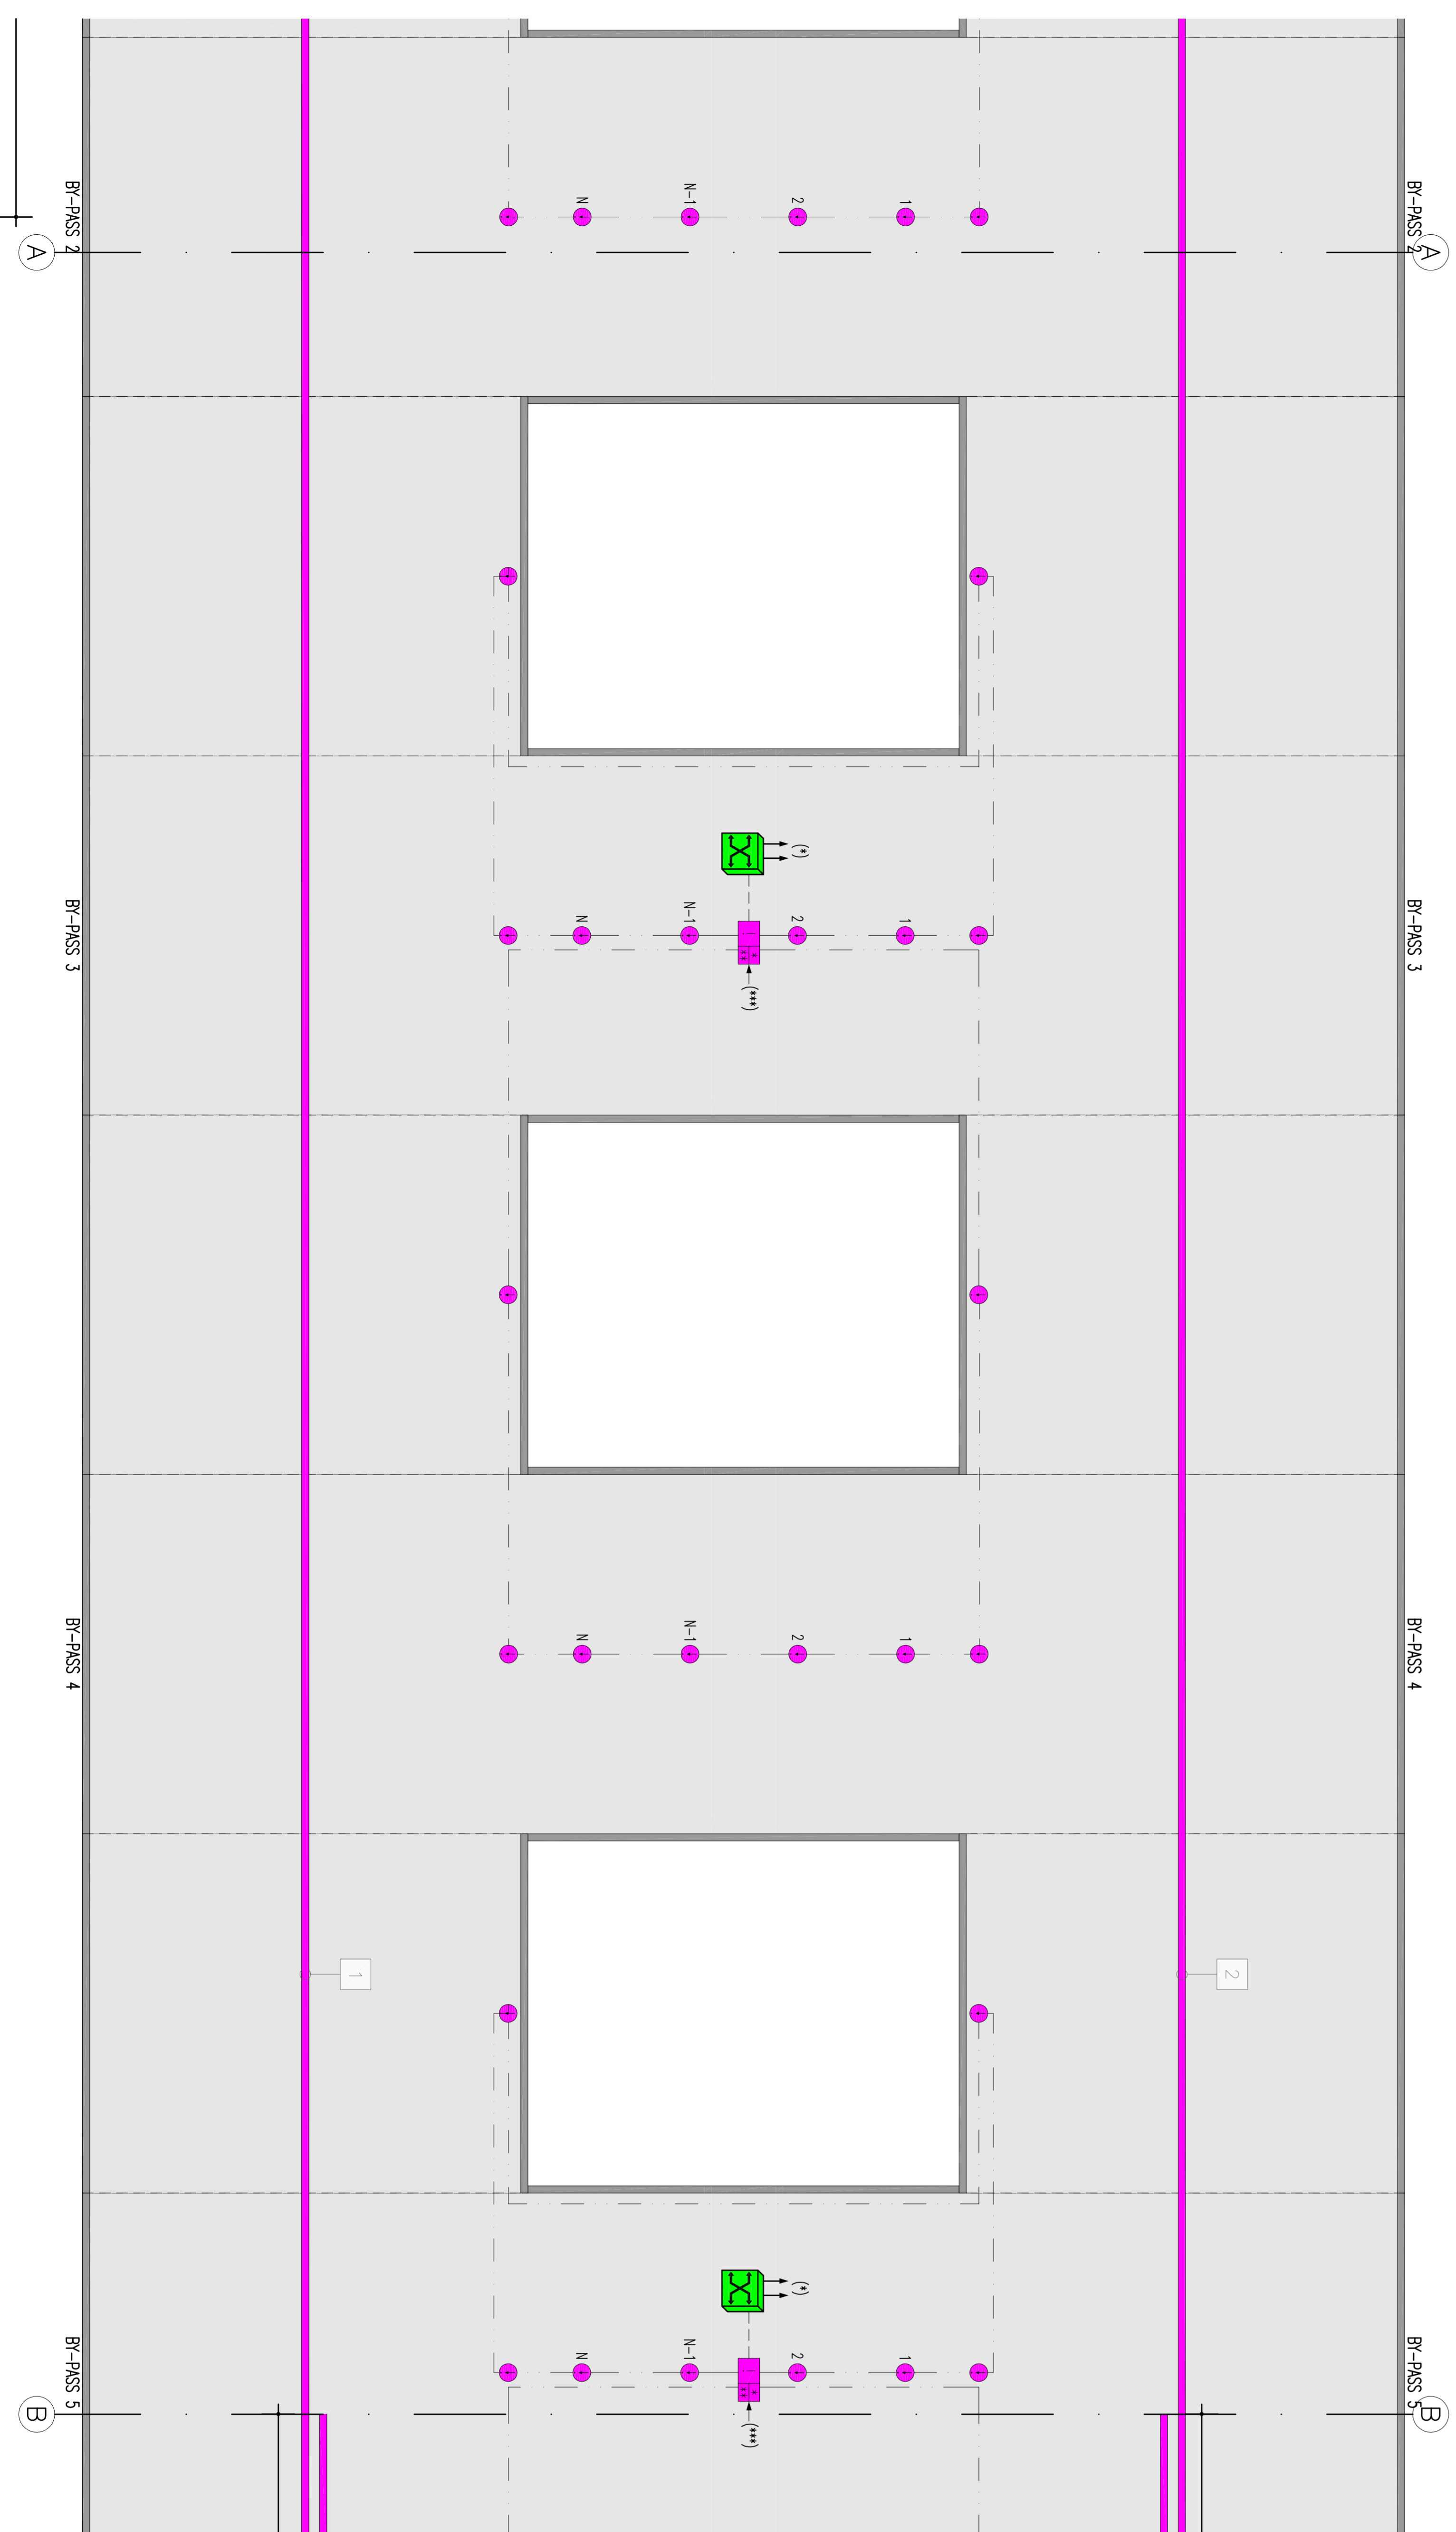


LEGEND NETWORKS/LEGENDA OBIECTIVE

- CABLE FIBER OPTIC SENSOR/CABLU FIBRA OPTICA SENZOR
- FIRE DETECTION LOOP/DE DETECTARE A INCENDIU/LOOP
- ON ETHERNET CABLE CAT 6 UPT/ON CABLU ETHERNET CAT 6 UPT

LEGEND SYMBOL/LEGENDA SIMBOLURI

- ACTIVE EQUIPMENT/ACTIVE UTILITATE
- SWITCH NODE /SWICH NOD
- GENERAL SWITCH TUNNEL NETWORK/SWICH GENERAL RETEA DE TUNELUL
- PROTECTIVE SWITCH TUNNEL NETWORK/SWICH PROTECTIV
- FIBER OPTIC CABLE MULTIMODE AND/OR SINGLEMODE/CABLU DE FIBRA OPTICA (MULTIMODE SI / SAU SINGLEMODE)
- SMOKE DETECTION SENSOR/DETECTIE FUM SENSOR
- OPTICAL REPEATER OR DOOR DETECTOR FOR LOCAL/REPEATER OPTICAL OUT DOOR DETECTOR DE LOCALE
- CENTRAL LOCAL TECHNICAL FIRE DETECTION-BR-PASS-NODE/CENTRAL TEHNIC LOCAL DE DETECTARE A INCENDIU- BR-PASS-DE NOD
- CENTRAL FIRE DETECTION PER OPTICAL SENSOR CABLE/CENTRAL DE DETECTARE A INCENDIU PER SENZOR CABLU OPTIC
- MANUAL FIRE ALARM BUTTON/MANUAL DE ALARMA DE INCENDIU BUTON
- SIREN WITH FLASHING FOR EXTERNAL/SIREN CU INTERMITENT DE EXTERNE
- OPTICAL SENSOR CABLE NUMBERING/NUMEROTAREA SENZOR CABLE

GENERAL PLAN / PLANUL GENERAL

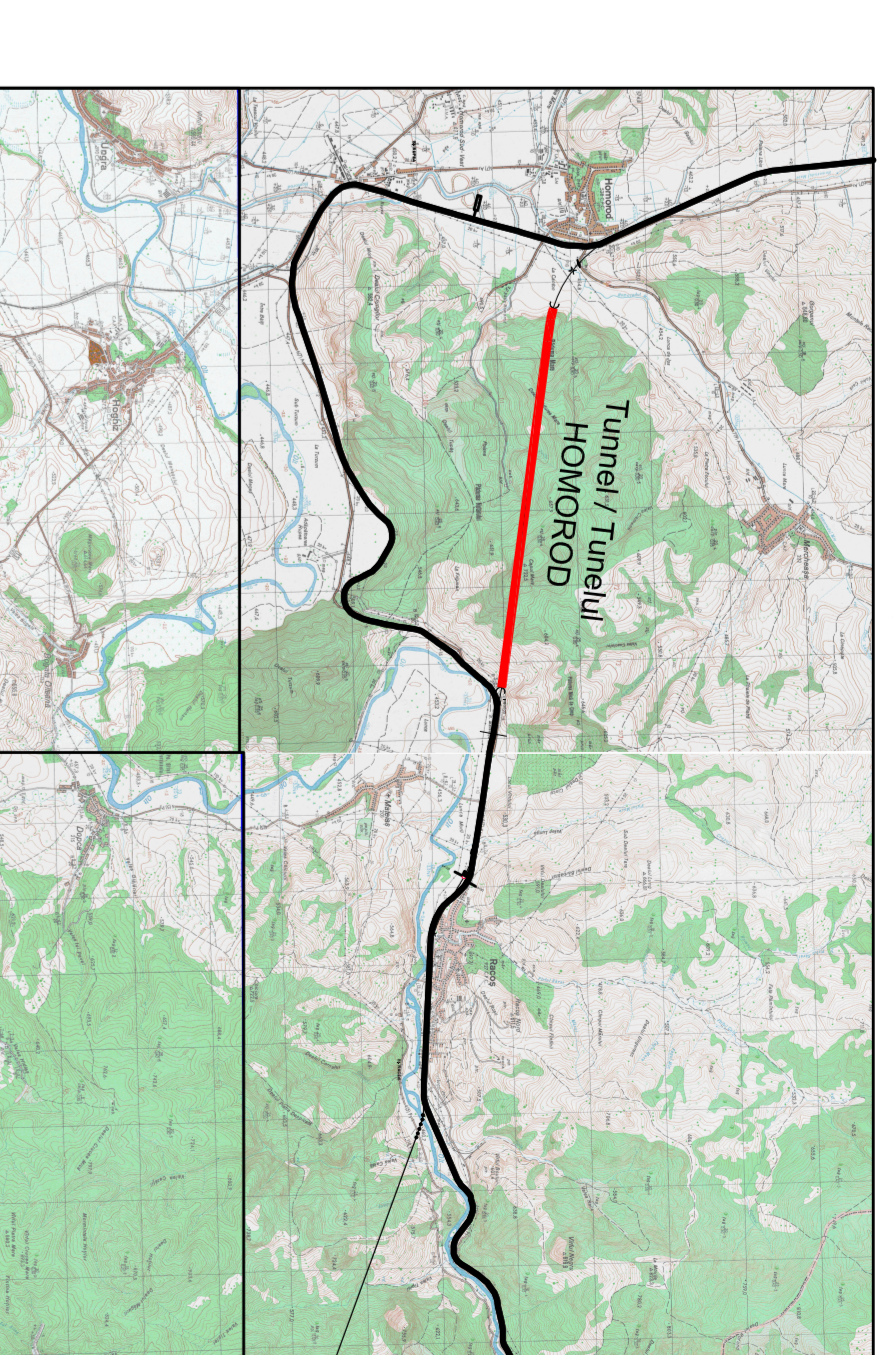

NOTE:
 - (P) CONNECTED TO THE EMERGENCY DATA NETWORK/CONECTAT LA REZEAUA DE DATE DE URGENTA
 - (M) CONNECTED TO THE SAFE AREA EMERGENCY DATA NETWORK/CONECTAT LA REZEAUA DE DATE DE URGENTA DE ZONA SIGURA
 - (**) POWER SUPPLY Q.BR/008 / SURSA DE ALIMENTARE Q.BR/008

0									
C									
B									
A									

GOVERNUL ROMANIEI
 ROMANIA
 MINISTERUL INFRASTRUCTURII SI TRANSPORTURILOR
 PROIECT FINANCIAT DE UNIUNEA EUROPEANA
 SPERU SAU SANSI FINANCIER PROIECT

CLIENT / CLIENT: CN.C.F. "C.F.R." - S.A.

CONSULTANT / CONSULTANT: **TRAVELO** (Lead), **SISTEM**, **WILSON**, **OBREMAYER**, **TECNIC**

APPROVED: R. LUZZA (Date: / /), C. GEMELLI (Date: / /), C. GEMELLI (Date: / /), P. ANTONIO (Date: / /)

PROIECT/PROIECT: 2023/2023/2023
 P.11.1.1.T3

Scale: 1:107

Condition / Condiționare System: E A S I 0 1 C 1 2 L X T S 2 0 6 2 0 0 3 0