

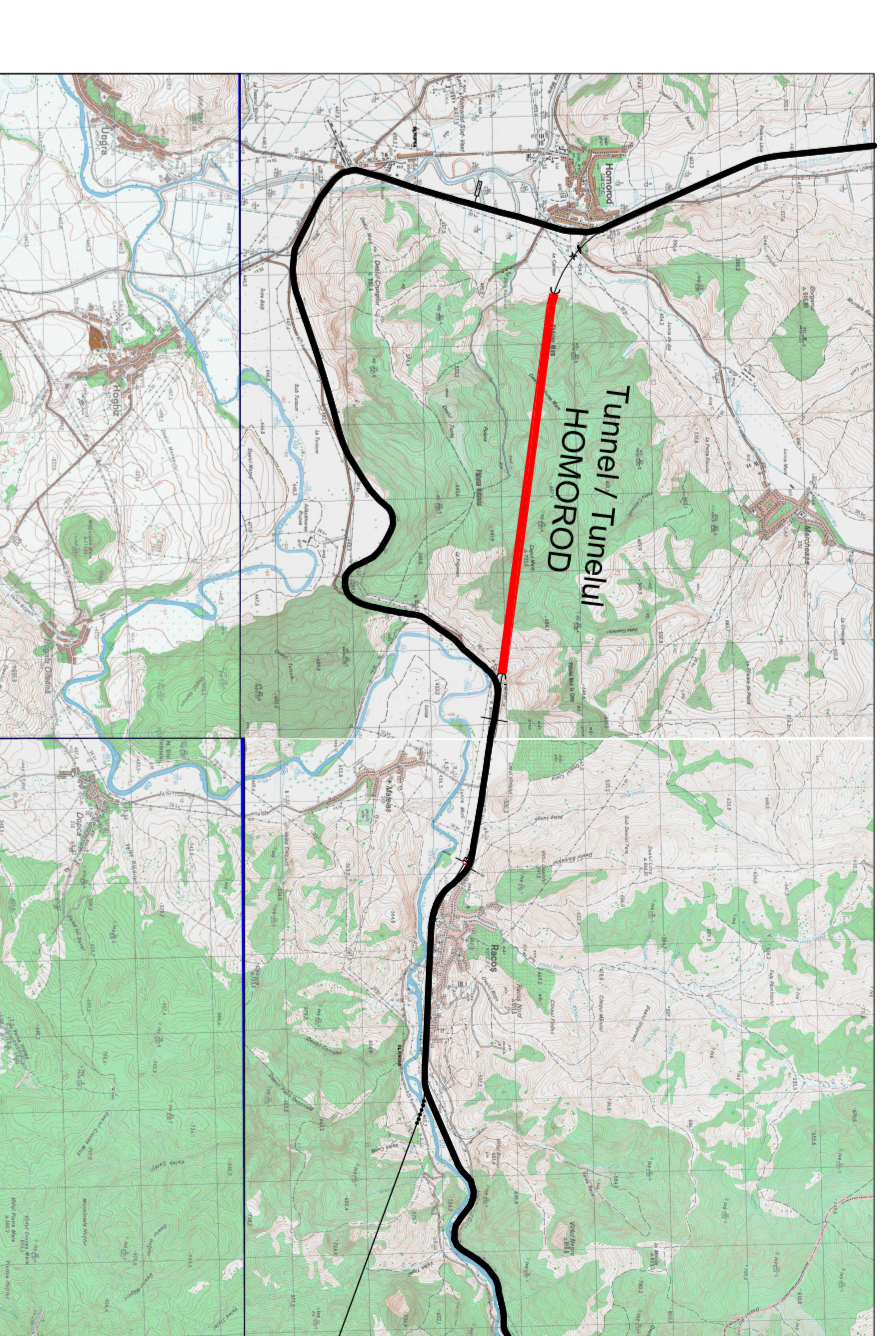
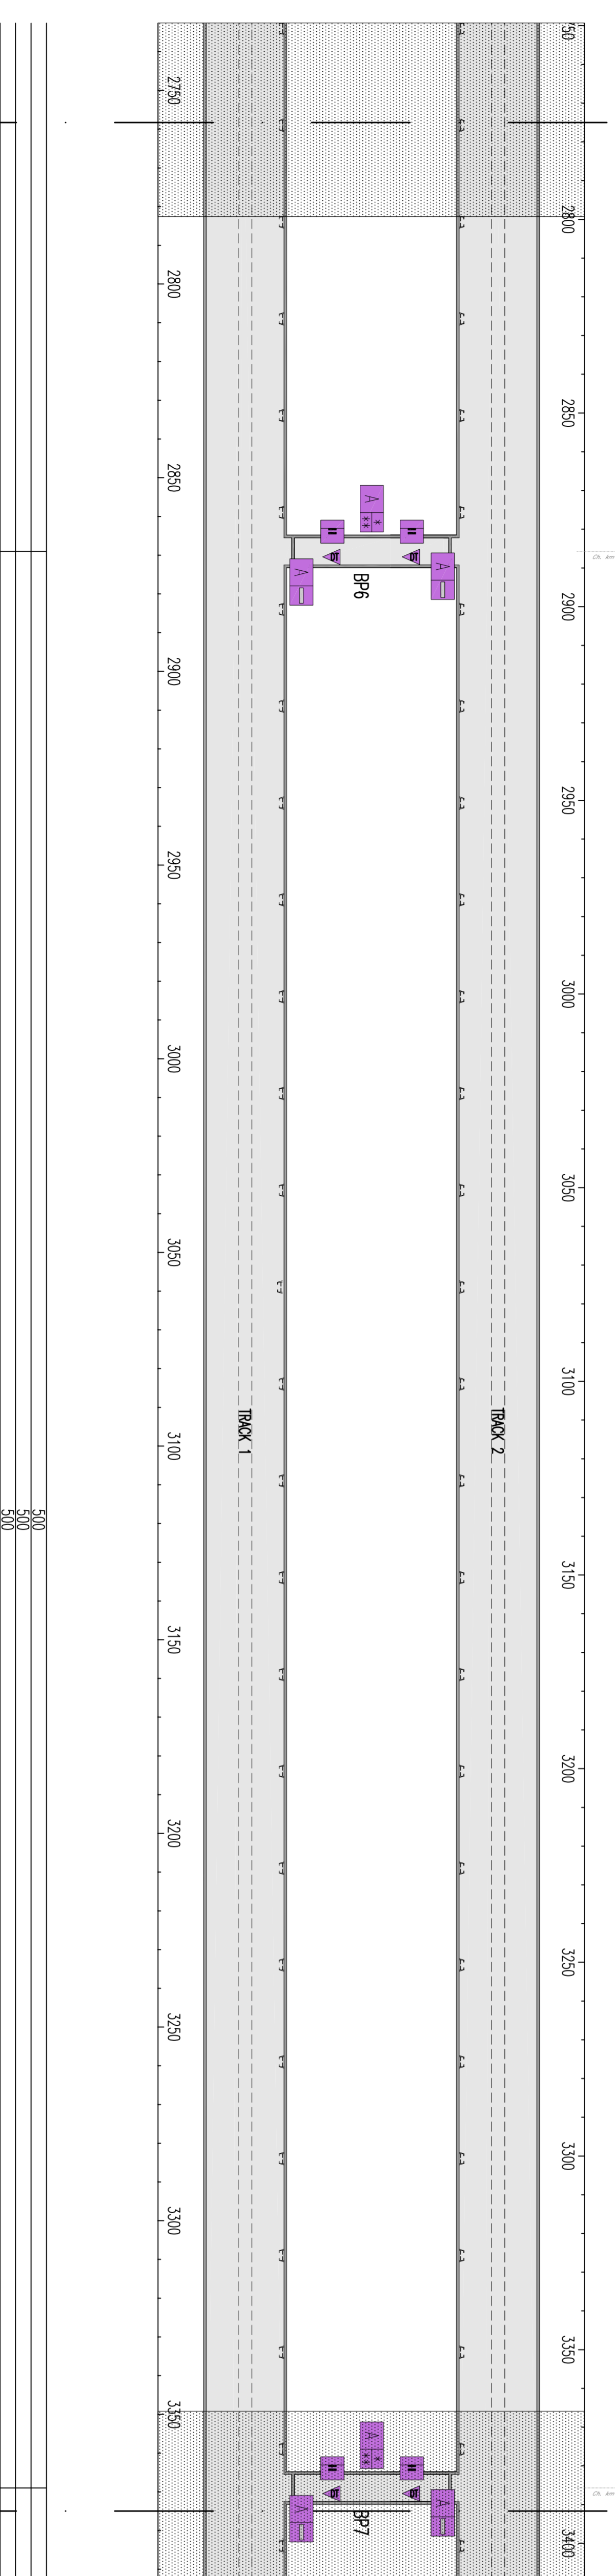
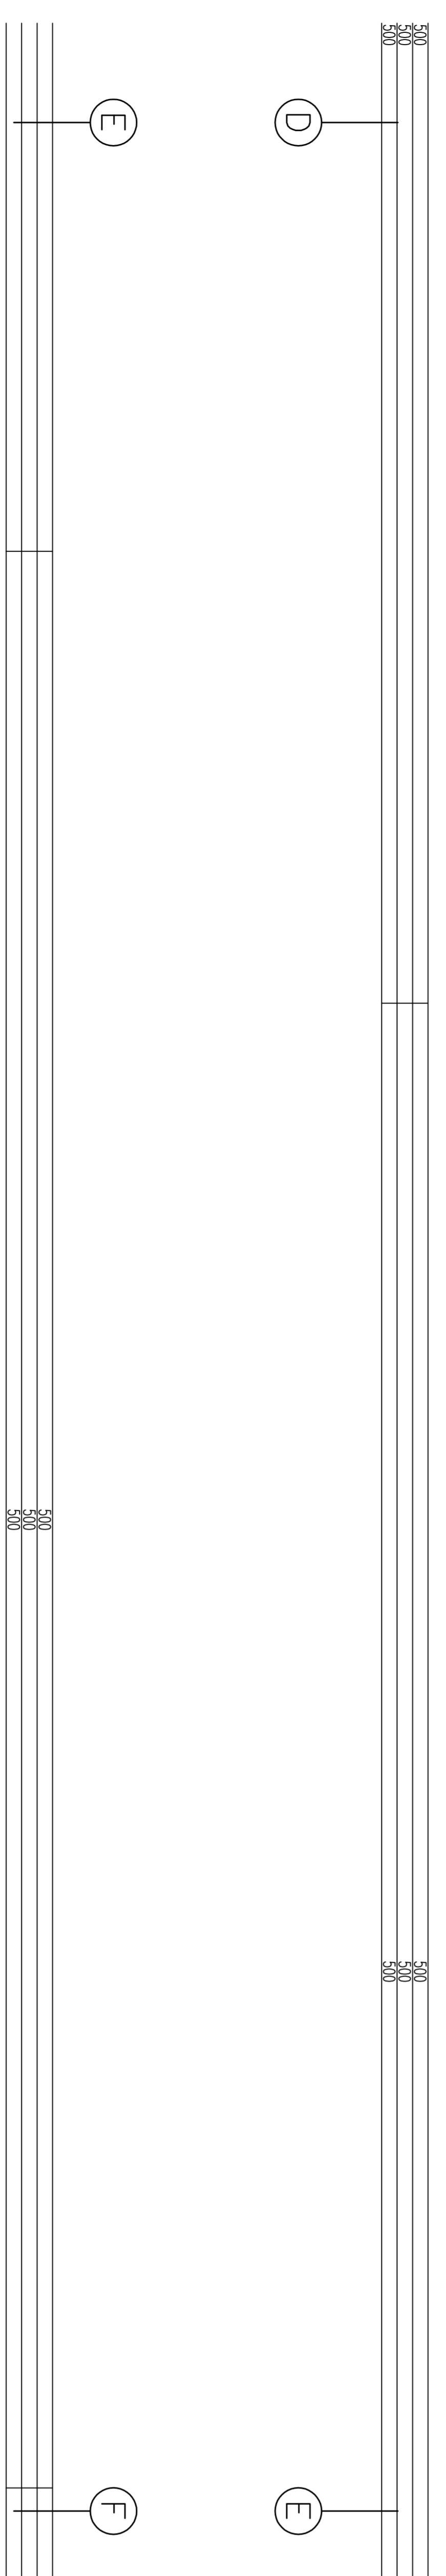


GENERAL PLAN / PLANUL GENERAL

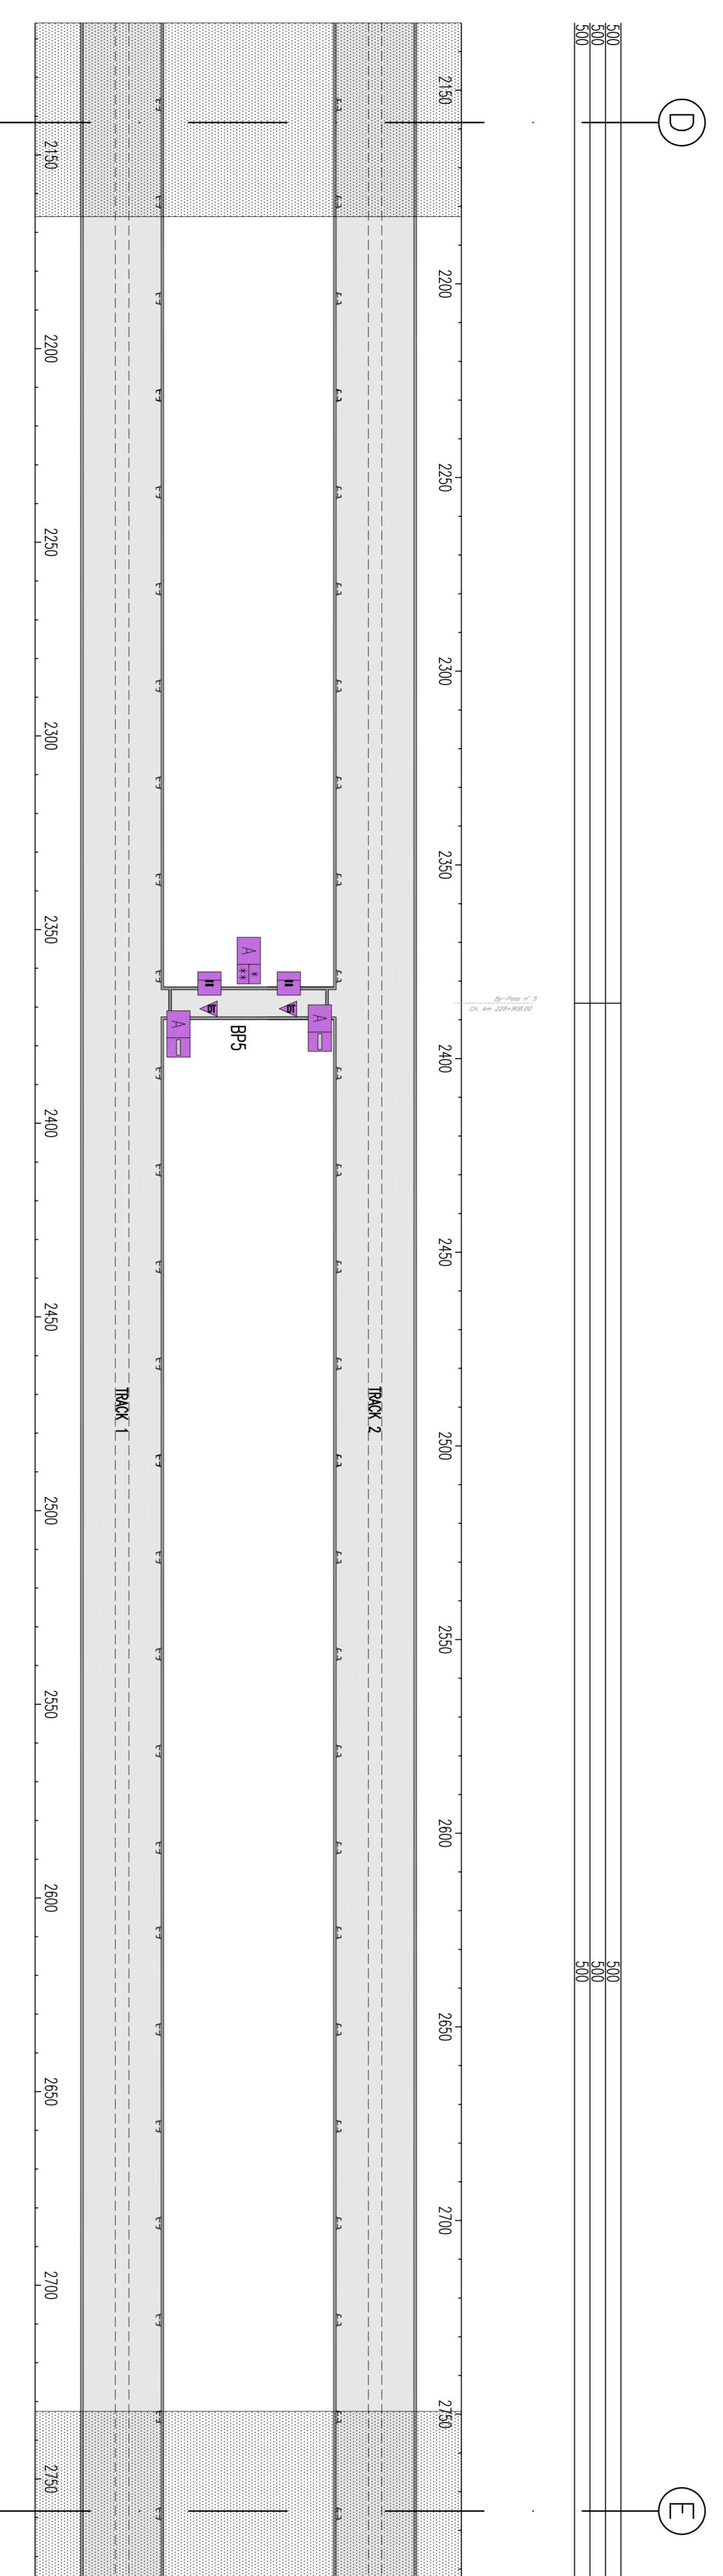

SYMBOLS LEGEND / LEGENDA SIMBOLURI

	ON/OFF ALARM POINT WITH BIOC/PINUCUL ACTIVAREA - OPRIREA ALARMAI CU BIOC
	ACCESS CONTROL AND INTRUSION DETECTION UNIT/CENTRAL DE CONTROL ACCES SI DE DETECTIE A INTRUZIUNII
	VOLUMETRIC DUAL TECHNOLOGY SENSOR/SENZOR VOLUMETRIC DUBLA TEHNOL.
	STATE DOOR DETECTOR/DETECTOR STA USA

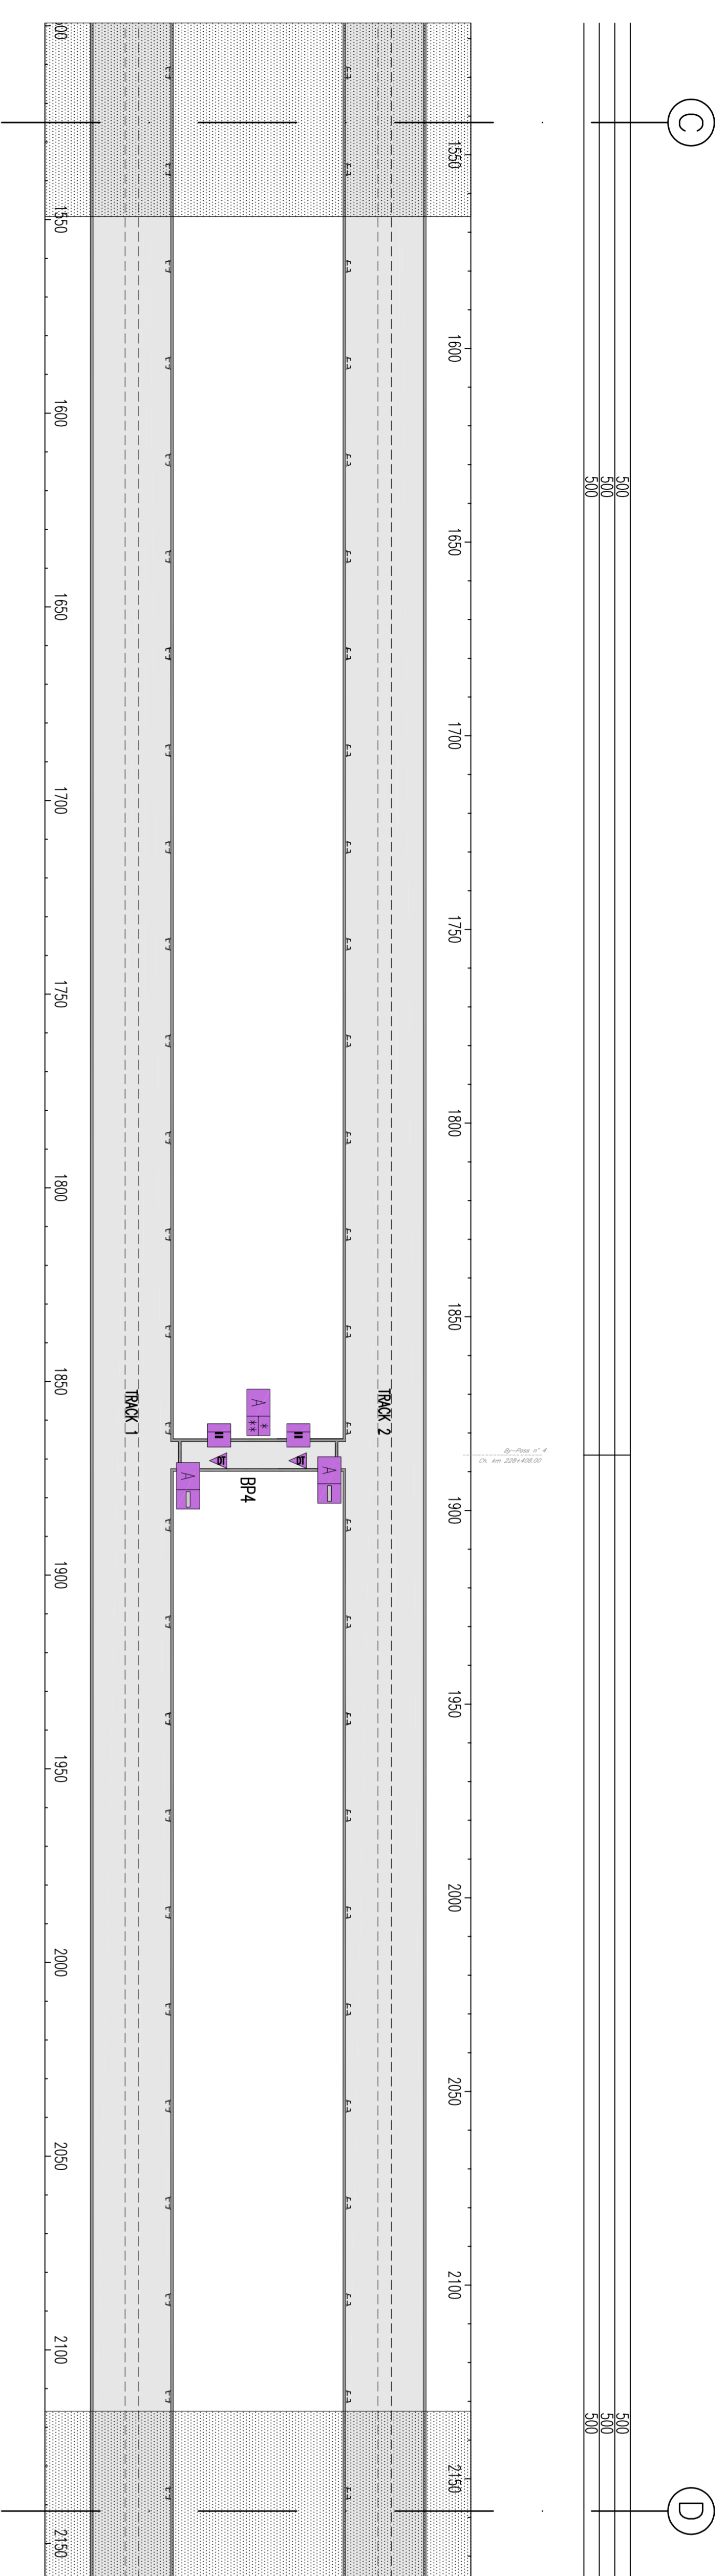

NOTE:
- AREA SHOWN IN THE NEXT / PREVIOUS SHEET
- ZONA PREZENTATA IN PACETUL URMATOR / ANTERIORA

CLIENT / CLIENT

CFR C.N.C.F. "C.F.R." - S.A.

GOVERNUL ROMANIEI
ROMANIAN GOVERNMENT

PROIECT FINANAT DE UNIUNEA EUROPEANA
EUROPEAN UNION FINANCED PROJECT

CONSULTANT / CONSULTANT

TRUZEAN S.C. **Sosol** **WILSON** **OBERMAYER** **TECH**

Author	Set manager	R. Lucea	Date	Structura
Approved	Project manager	C. Gheorghiu		Supraveghere
Approved	Section 1 Coordinator	C. Gheorghiu		
Checked	Total Project	C. Gheorghiu		
Issued	Producer	P. Anand		
Revised	Designer			

SUBCONSULTANT / SUBCONSULTANT

Approved	Manager			
Approved	Subcontractor responsible			

PROIECT/PROIECT
2022/05 / 27.05.2022
P.11 / 11.0

Denumire desen / Drawing Title: TUNEL/TUNELUL, HOMOROD

Realizarea mlaie de cale ferata Biogor - Senta, parte componenta centrala IV Pan European, pe o sectiune de 160 km.

Rehabilitation of the railway line Biogor - Senta, component part of the IV Pan-European Corridor, for the total corridor with maximum speed of 160 km/h.

Subiect / Subject: Senta - Sigrisora

Scara / Scale: 1:1000

Conditiile / Conditions: Sistem de securitate / Security System

Scara / Scale: 1:1000

Lot / Lot: 107

23

0 1 2 3 4 5 6 7 8 9 10