

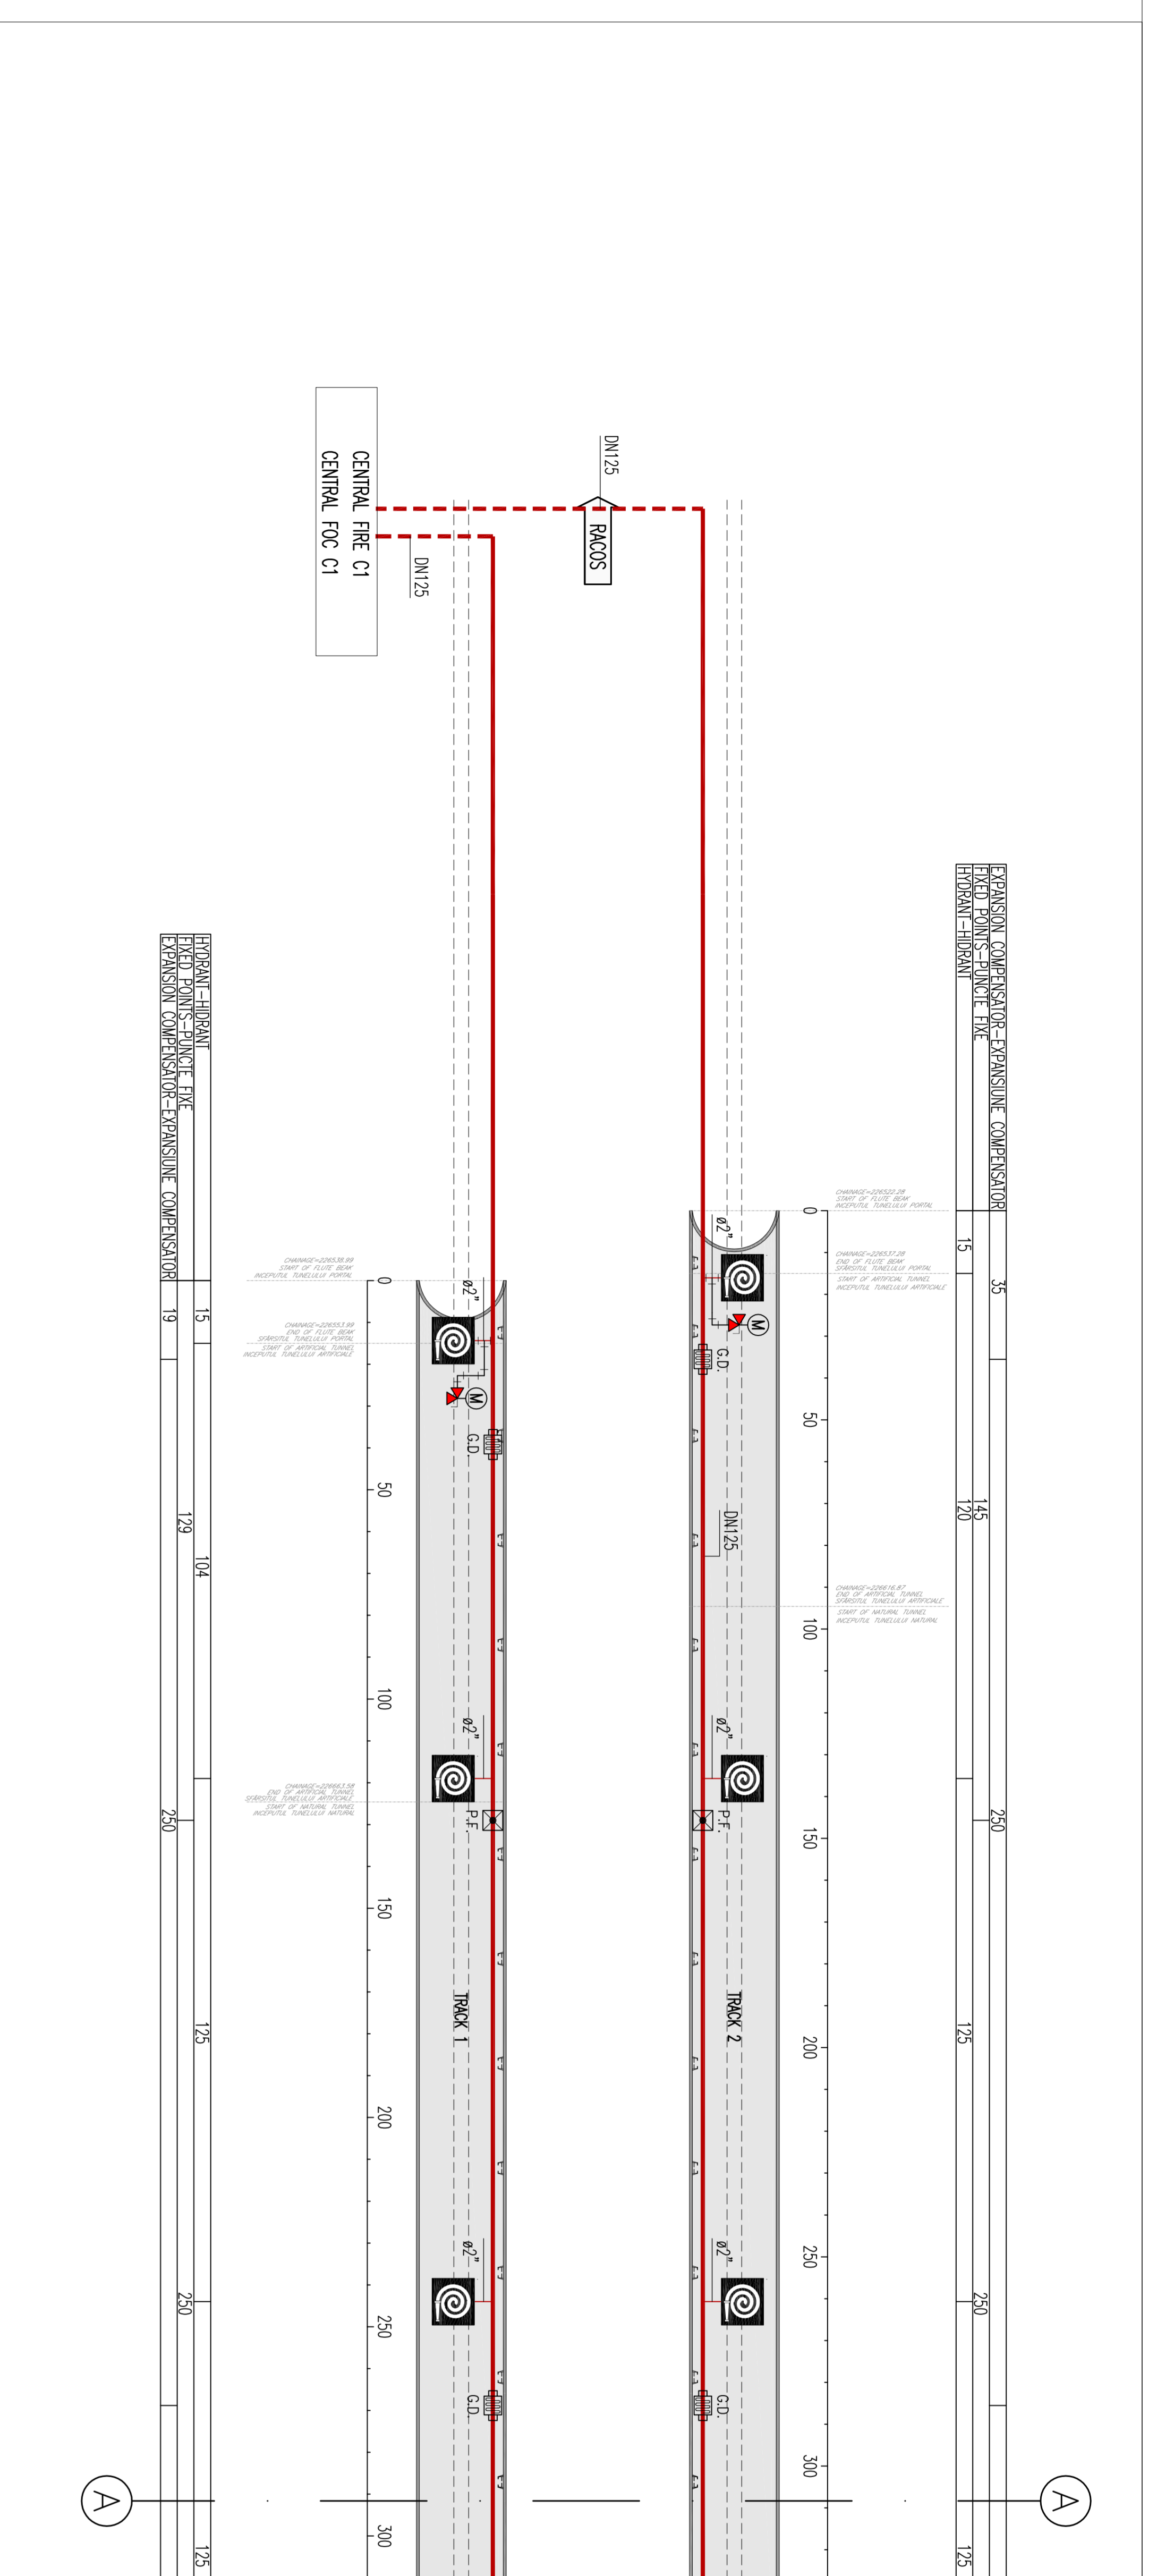
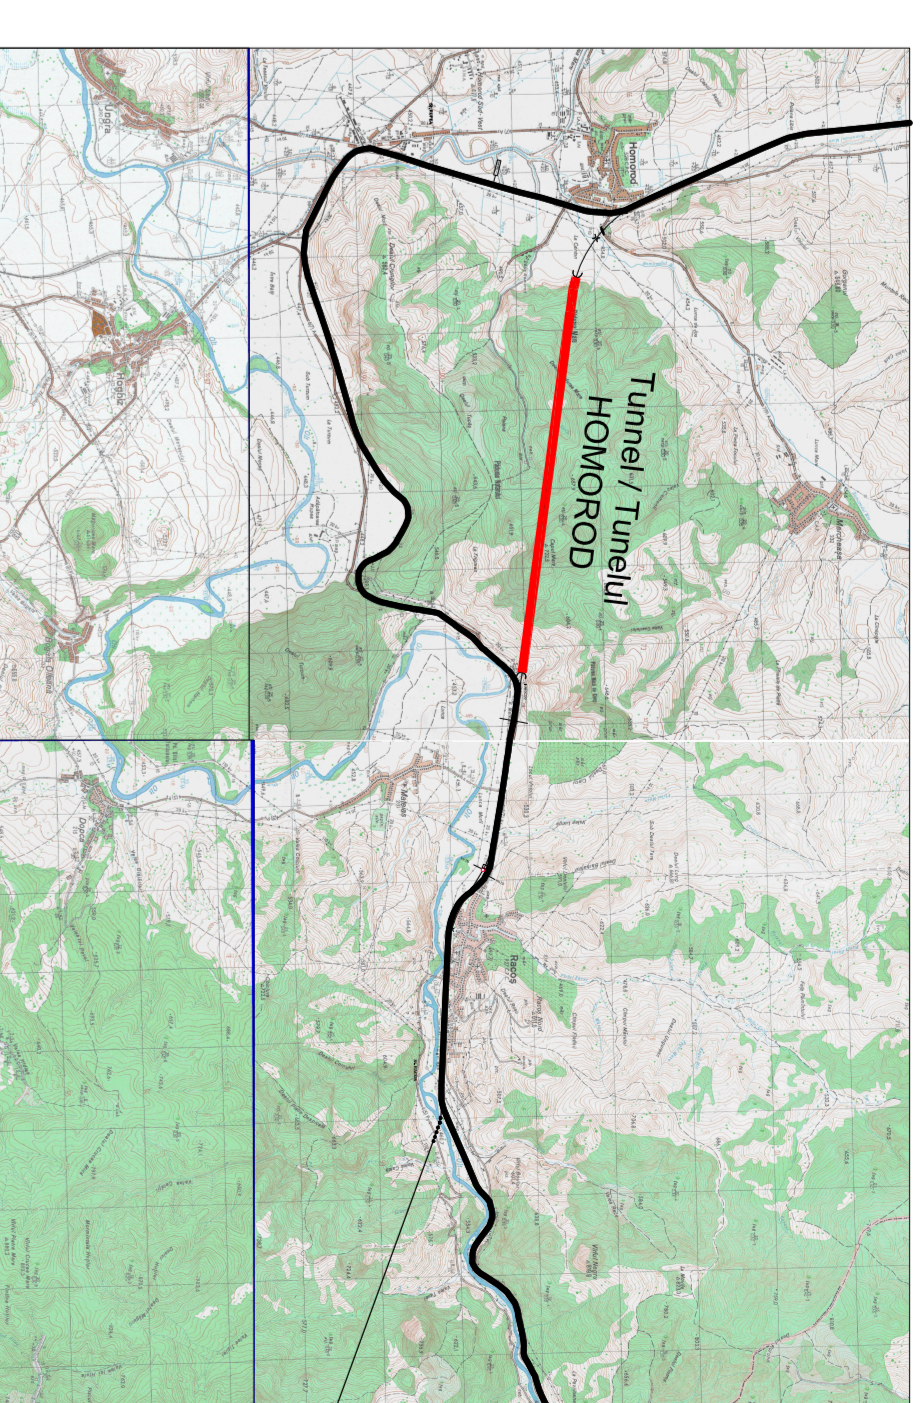


GENERAL PLAN / PLANUL GENERAL

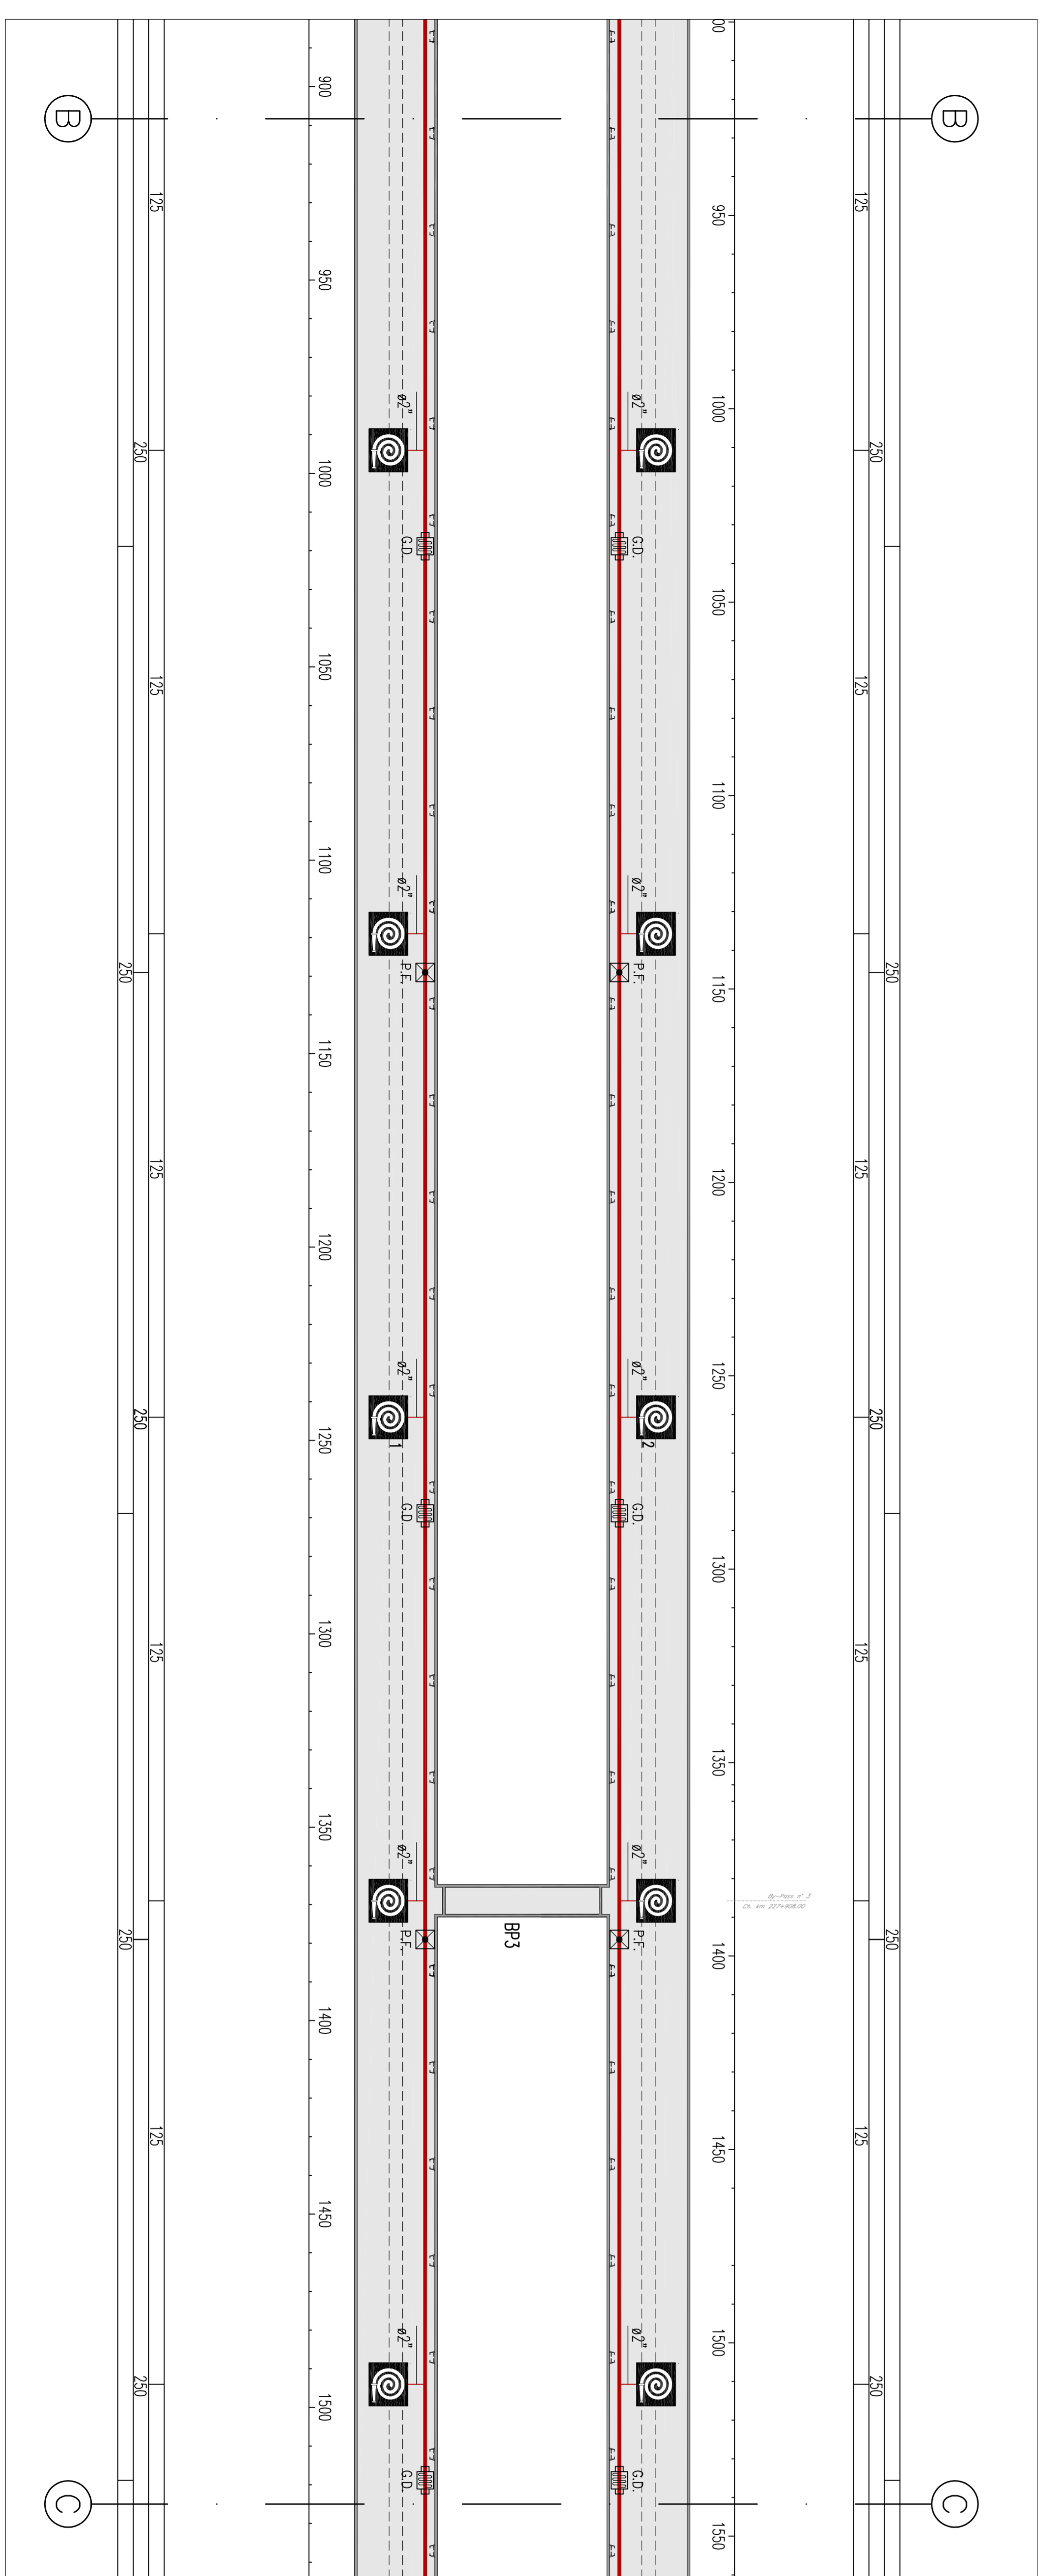

SYMBOLS LEGEND - LEGENDA SIMBOLURI

	HOBONT ROZ-GASTA-HOBONT - N.3 FIREHOSE - SMOULD HOLDER HOSES L=20m-4x3 FIREH. EUROPA L=20m - HOBONT VALVE-HOBONT ROBOT - LANCE DISPENS-LANCE DE DISTRIBUTIE
	GAUZZED STEEL PIPE FIRE, SMOOTH ENDS, COVERED WITH POLYURETHANE - FIRE GAUGE - FIRE GAUGE - FIRE GAUGE
	EXPANSION JOINT/DOMAIN DE EXPANSIUNE
	FIXED POINT/PUNCT FIX

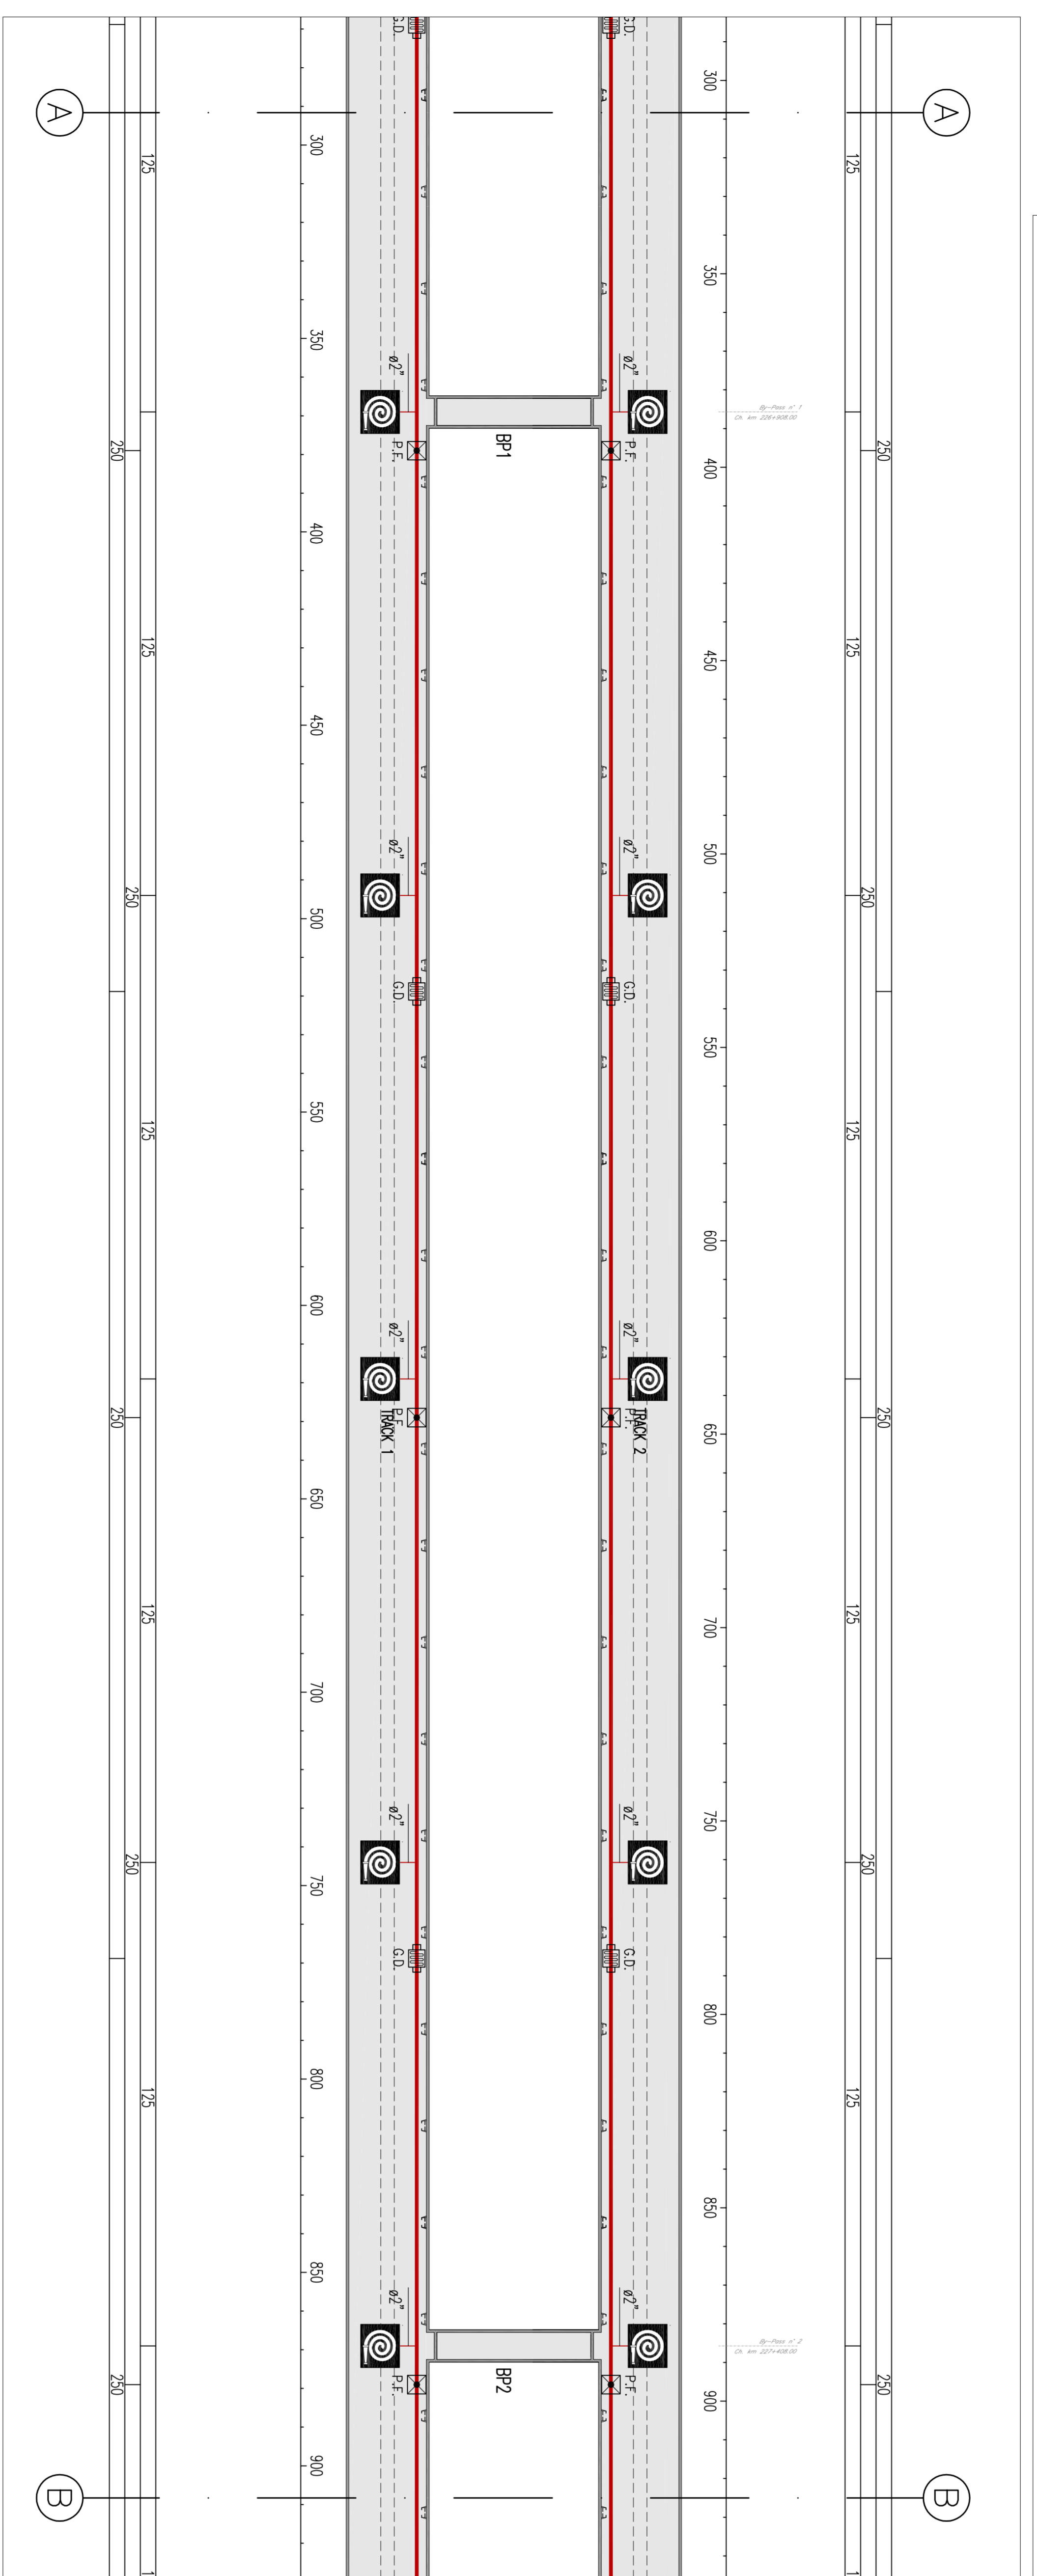

0					
C					
B					
A					

CLIENT / CLIENT
C.N.C.F. "CFR" S.A.

CONSULTANT / CONSULTANT
TECNIC

SUBCONSULTANT / SUBCONSULTANT
PROTEC/PROJEC

Demulțirea desenului / Drawing Title: **TUNEL/TUNELUL HOMOROD**
 Scale: 1:1,000
 Date: 11.10.2011