


0 1 2 

Stația c.f. APAȚA

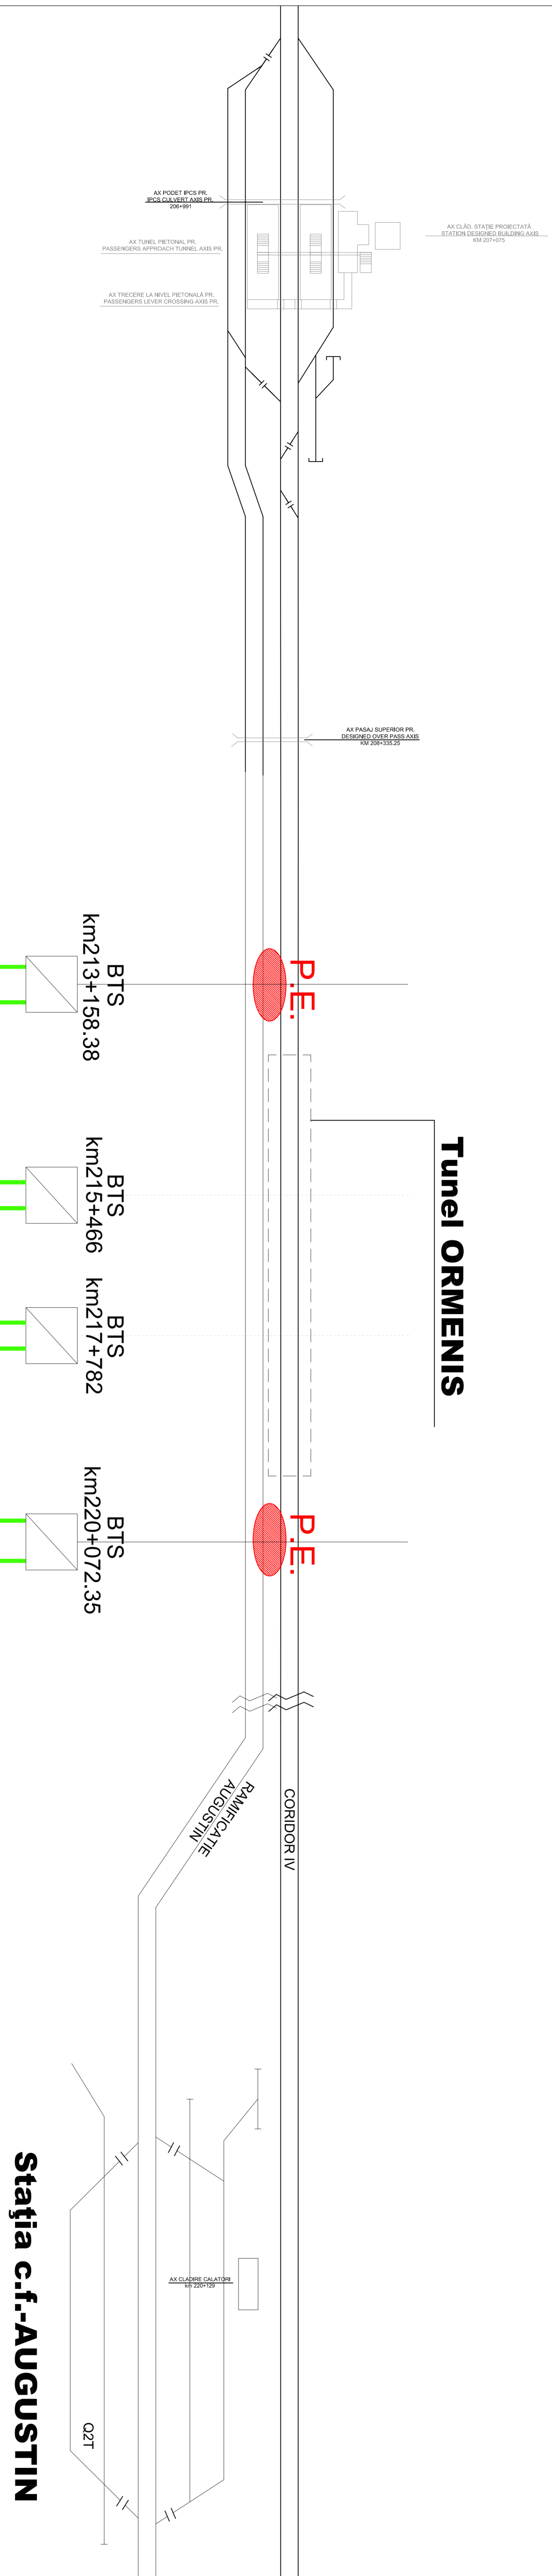


Stația c.f.-AUGUSTIN

GENERAL NOTES/NOTE GENERALE

LEGEND/LEGENDA :

- PE** Safe orod/Zona sigura
- *** Total termination/Termingere totali
- Partial extraction/junction/Partiala de extractie jonctiune using/de a utiliza IS e TLC
- ATPS** Terminating telephone cables closet
Dulapuri de inchetare cabluri de telefon
- Main optical cable/Principalele cablu optic
- Main telephone cable/Principalele cablu telefonic

Stația c.f. RACOȘ

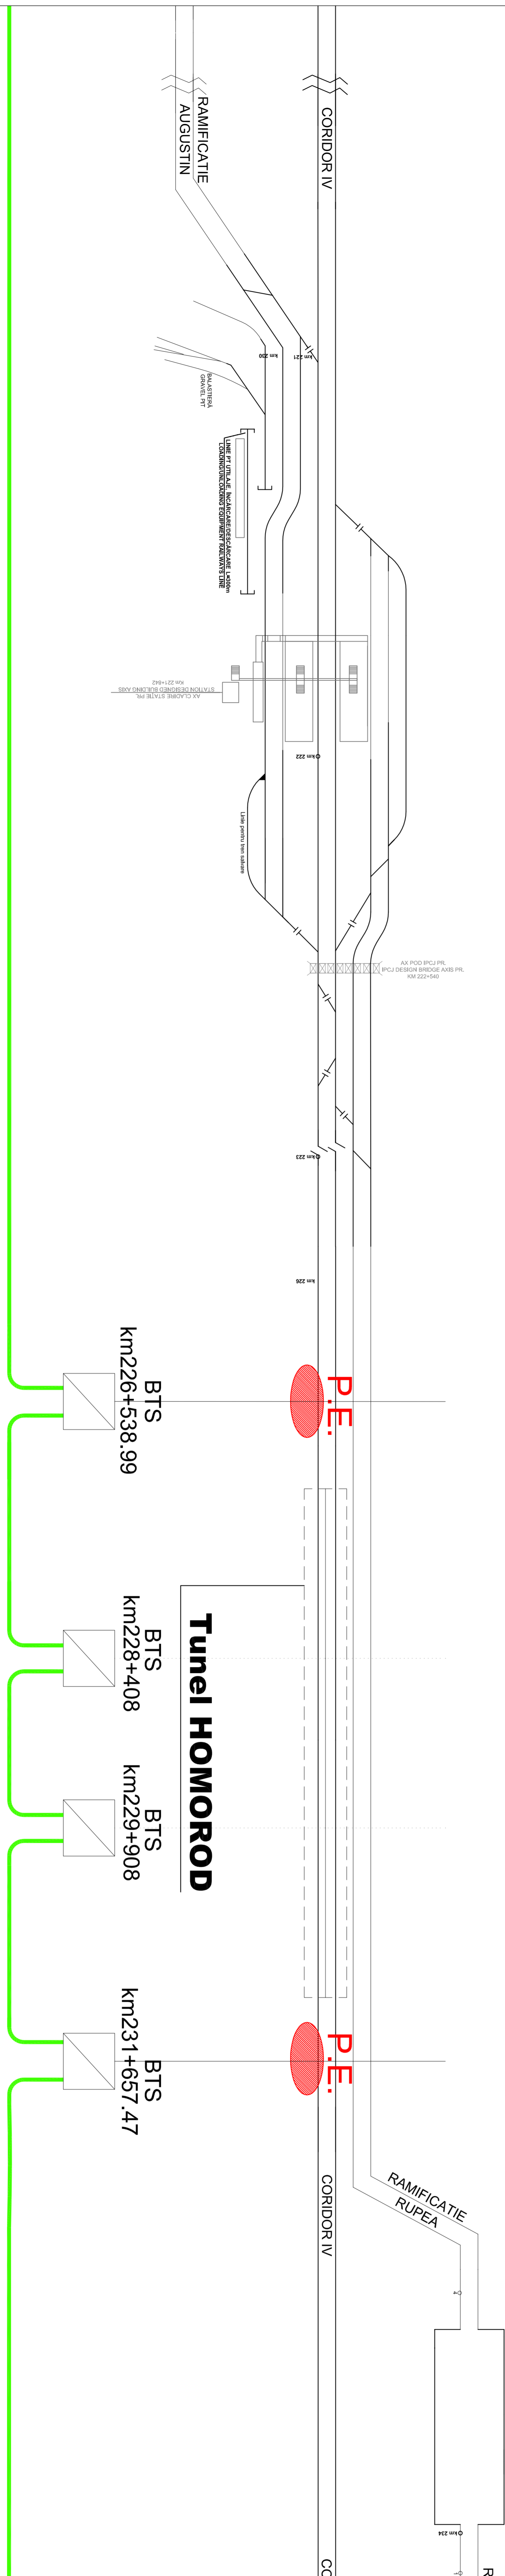

P.S. RACOȘ

0									
C									
B									
A									
0									
1									
2									
3									
4									
5									
6									
7									
8									
9									

CLIENT / CLIENT
CFR C.N.C.F. "C.F.R." - S.A.

CONSULTANT / CONSULTANT
TECHNIC
 R. LUTZA, C. GEMINELLI, P. ANDOȘ

PROIECTANT / PROJECTANT
TECHNIC
 R. LUTZA, C. GEMINELLI, P. ANDOȘ

PROIECT / PROJECT
 2023/07/25/2023
 P.11, T.5

CONDITIE / CONDITION
 1:07 N./N.