
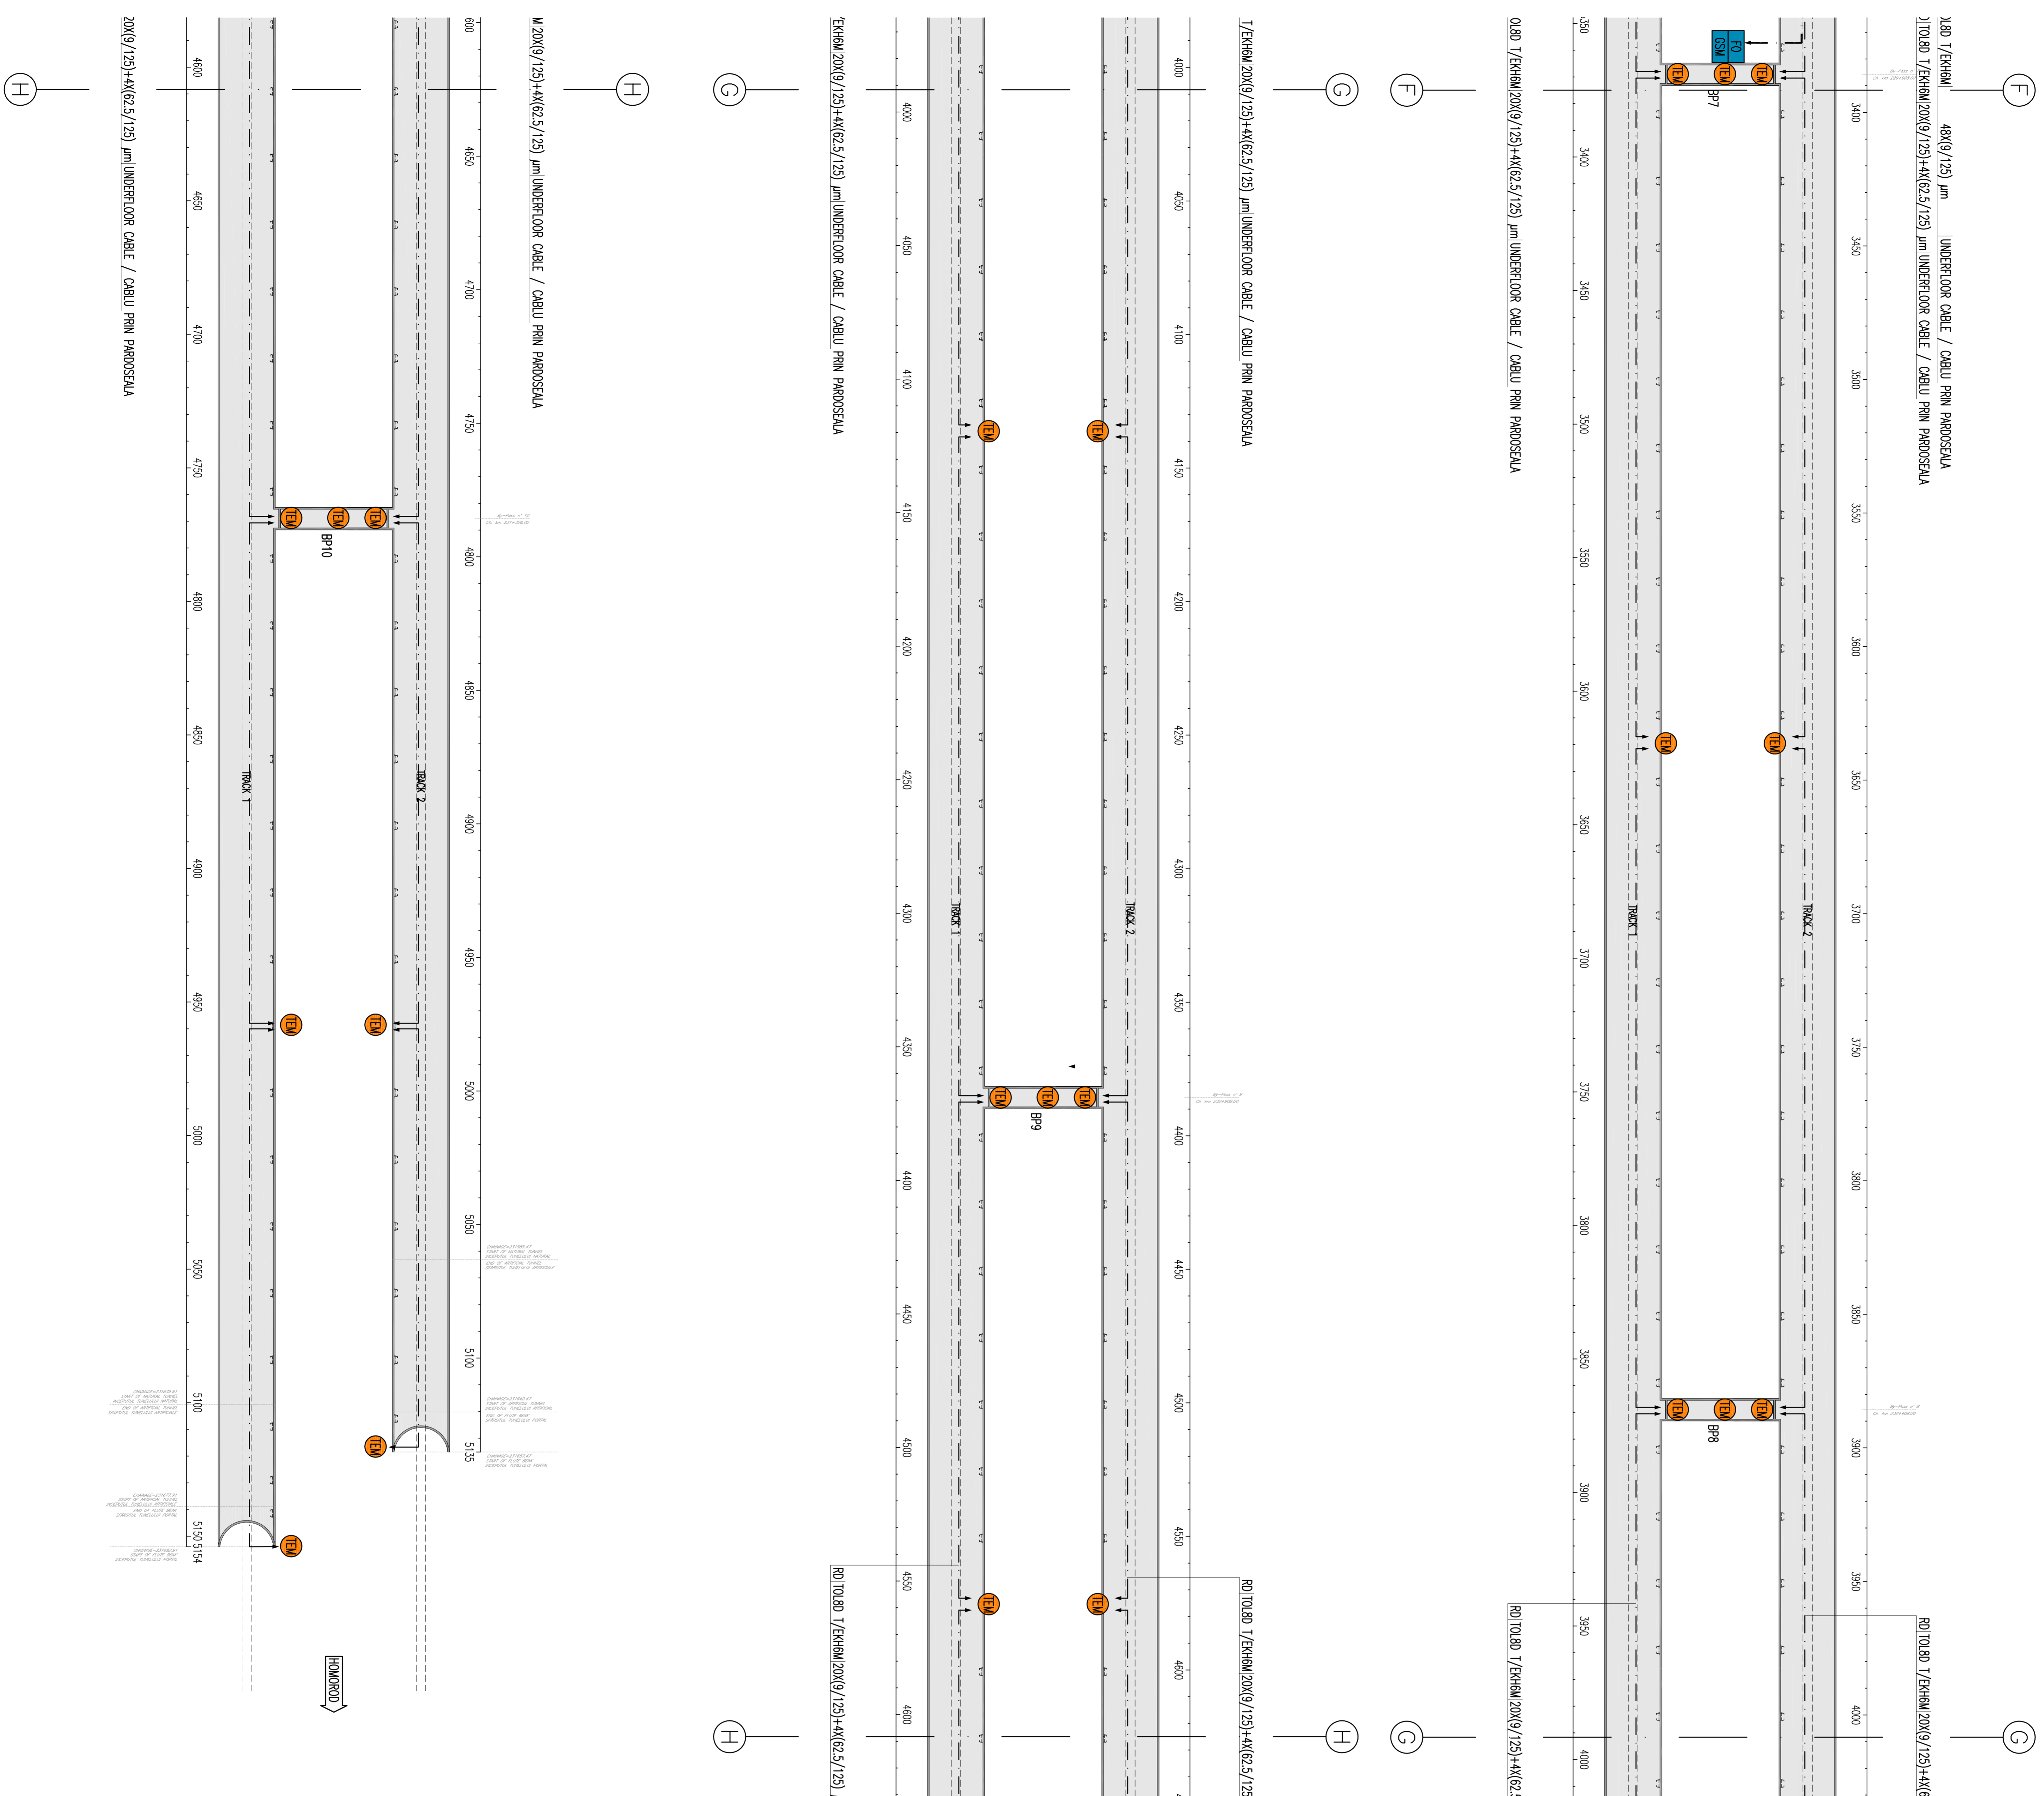


GENERAL PLAN / PLANUL GENERAL

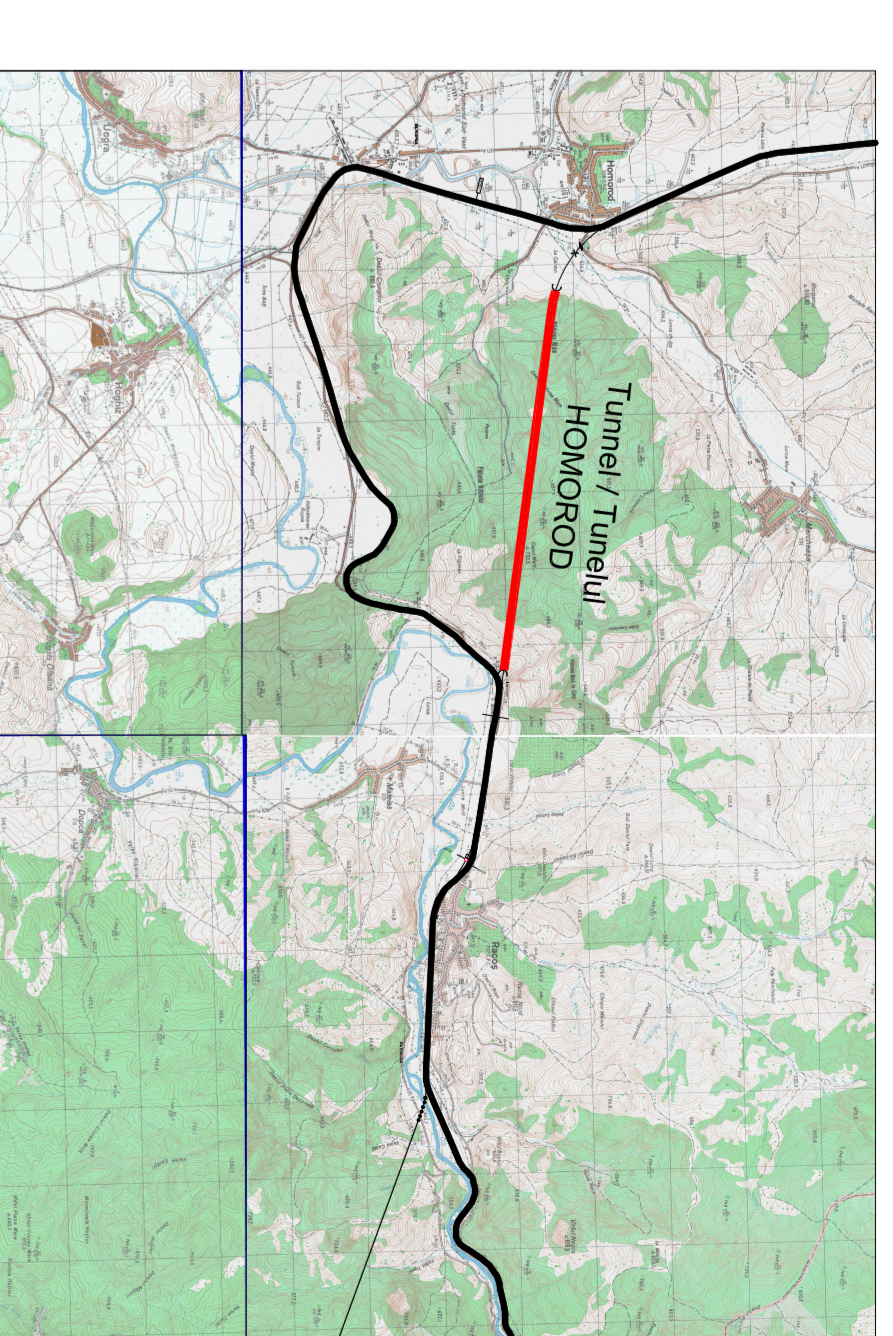

NETWORK LEGEND—LEGENDA OBIECTIVE

- FIBER OPTIC CABLE GSM-LINKS RADIO SYSTEMS/CABLU DE FIBRA OPTICA SISTEME RADIO GSM-LINKS
- FIBER OPTIC CABLE EMERGENCY NETWORK DATA/CABLU DE FIBRA OPTICA RESEA DATE DE URGENA

SYMBOLS LEGEND/LEGENDA SIMBOLURI

- MANAGEMENT EQUIPMENT RADIO SIGNALS GSM/EQUIPMENT DE MANAGEMENT AL SEMNALIZATOR RADIO GSM
- TELEPHONE COLUMN TEL.DS/COLONA DE TELEFON TEL.DS
- WAFLE FOR CONNECTION FIBER OPTIC CABLE/MULSA PERTRU CONECTIUNE CABLU DE FIBRA OPTICA
- JUNCTION AND EXTENSION BOX FIBER OPTIC NETWORK DATA/BOX PERTRU JUNCTIUNE SI RAMURA FIBRA DATE OPTICA
- JUNCTION AND EXTENSION BOX FIBER OPTIC SYSTEMS GSM/BOX PERTRU JUNCTIUNE SI RAMURA FIBRA OPTICA SISTEME GSM

ELECTRIC CABLES INDICATORS/INDICATORI DE CABLURI ELECTRICE

- A - SYSTEM
- WV - MEAN VOLTAGE/REZERVATIE TENSIUNE
- BT(1) - LOW VOLTAGE/CAZUA TENSIUNE (1) = 1000 V, (2) = 690 V, (3) 400/230 V;
- BT(2) - HIGH VOLTAGE/CAZUA TENSIUNE (2) = 1000 V, (3) 400/230 V;
- BT(3) - PROTECTIVE CONDUCTOR/CONDUCTOR DE PROTECTIE
- FD - FIBER OPTIC CABLE EMERGENCY NETWORK DATA/DATE OPTICE
- RD - DATA NETWORK/RESEA PERTRU DATE
- CA - ADMINISTRATION ACCESS CONTROL/ACCESUL CONTROLAT
- RI - FIRE DETECTION/DETECTIUNE A INCENDIULUI
- TV - TELEVISION
- TCC - TELECOMMUNICATIONS CONTROL/CONTROLUL TELECOMUNICATIILOR
- RS - RADIO SIGNAL



1) TUNEL HOMOIOD 480(9/125) μm UNDERFLOOR CABLE / CABLU PRIN PAROZOSCALA

2) TUNEL HOMOIOD 480(9/125) μm UNDERFLOOR CABLE / CABLU PRIN PAROZOSCALA

3) TUNEL HOMOIOD 480(9/125) μm UNDERFLOOR CABLE / CABLU PRIN PAROZOSCALA

4) TUNEL HOMOIOD 480(9/125) μm UNDERFLOOR CABLE / CABLU PRIN PAROZOSCALA

5) TUNEL HOMOIOD 480(9/125) μm UNDERFLOOR CABLE / CABLU PRIN PAROZOSCALA

6) TUNEL HOMOIOD 480(9/125) μm UNDERFLOOR CABLE / CABLU PRIN PAROZOSCALA

7) TUNEL HOMOIOD 480(9/125) μm UNDERFLOOR CABLE / CABLU PRIN PAROZOSCALA

<p>CLIENT / CLIENT</p> <p>GOVERNUL ROMANIEI ROMANIA DEVELOPMENT CORPORATION DEVELOPMENT</p> <p>PROIECT FINANAT DE UNIUNEA EUROPEANA SPRE REALIZAREA SI MANAJERAREA PROIECTULUI</p>		<p>CLIENT / CLIENT</p> <p>CFR</p> <p>C.N.C.F. "C.F.R." - S.A.</p>	
<p>CONSULTANT / CONSULTANT</p> <p>Wilcoxon</p> <p>Syst+ Wilson</p> <p>OBERMEYER Engineering</p> <p>TECHNIC Consulting</p>		<p>CONSULTANT / CONSULTANT</p> <p>Approved: R. Lutz</p> <p>Approved: C. Gernthall</p> <p>Approved: C. Gernthall</p> <p>Approved: P. Amadio</p>	
<p>SUBCONSULTANT / SUBCONSULTANT</p> <p>Approved: [Name]</p> <p>Approved: [Name]</p>		<p>SUBCONSULTANT / SUBCONSULTANT</p> <p>Approved: [Name]</p> <p>Approved: [Name]</p>	
<p>DATE / DATA</p> <p>10/07/2019</p>		<p>DATE / DATA</p> <p>10/07/2019</p>	
<p>SCALE / SCALA</p> <p>1:100</p>		<p>SCALE / SCALA</p> <p>1:100</p>	
<p>PROJECT / PROIECT</p> <p>2019/07/25</p>		<p>PROJECT / PROIECT</p> <p>2019/07/25</p>	