
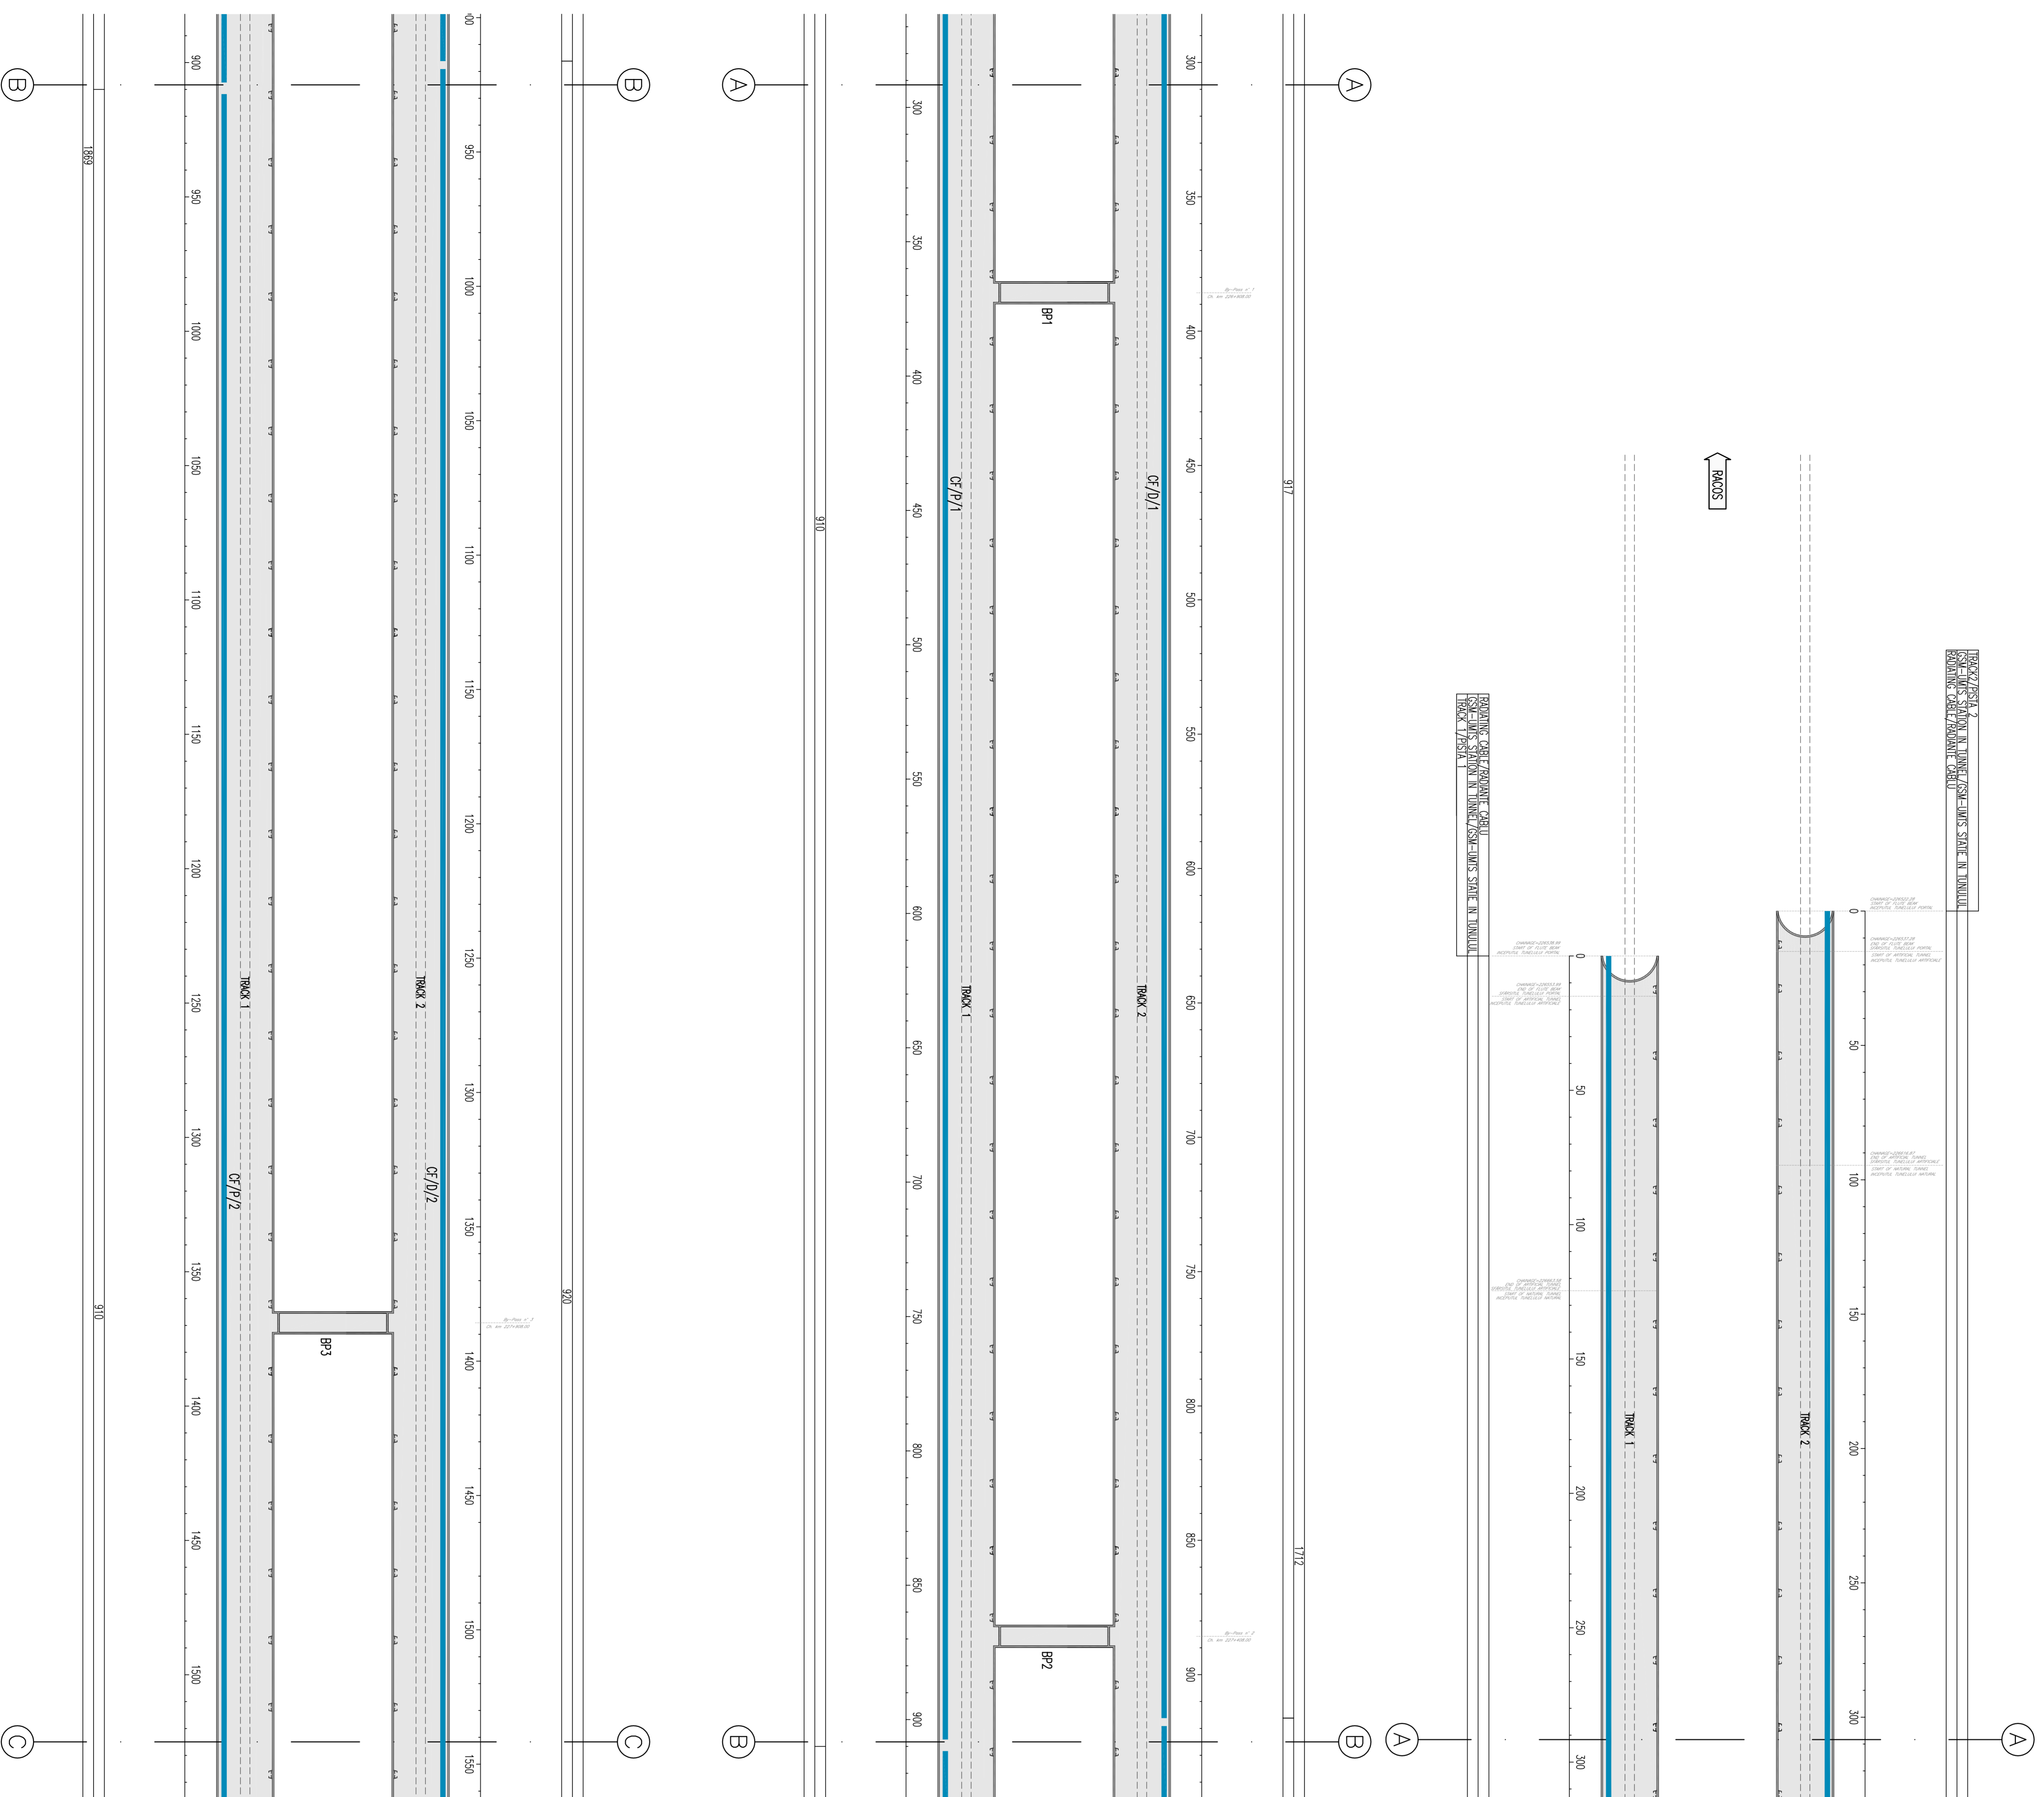


GENERAL PLAN / PLANUL GENERAL

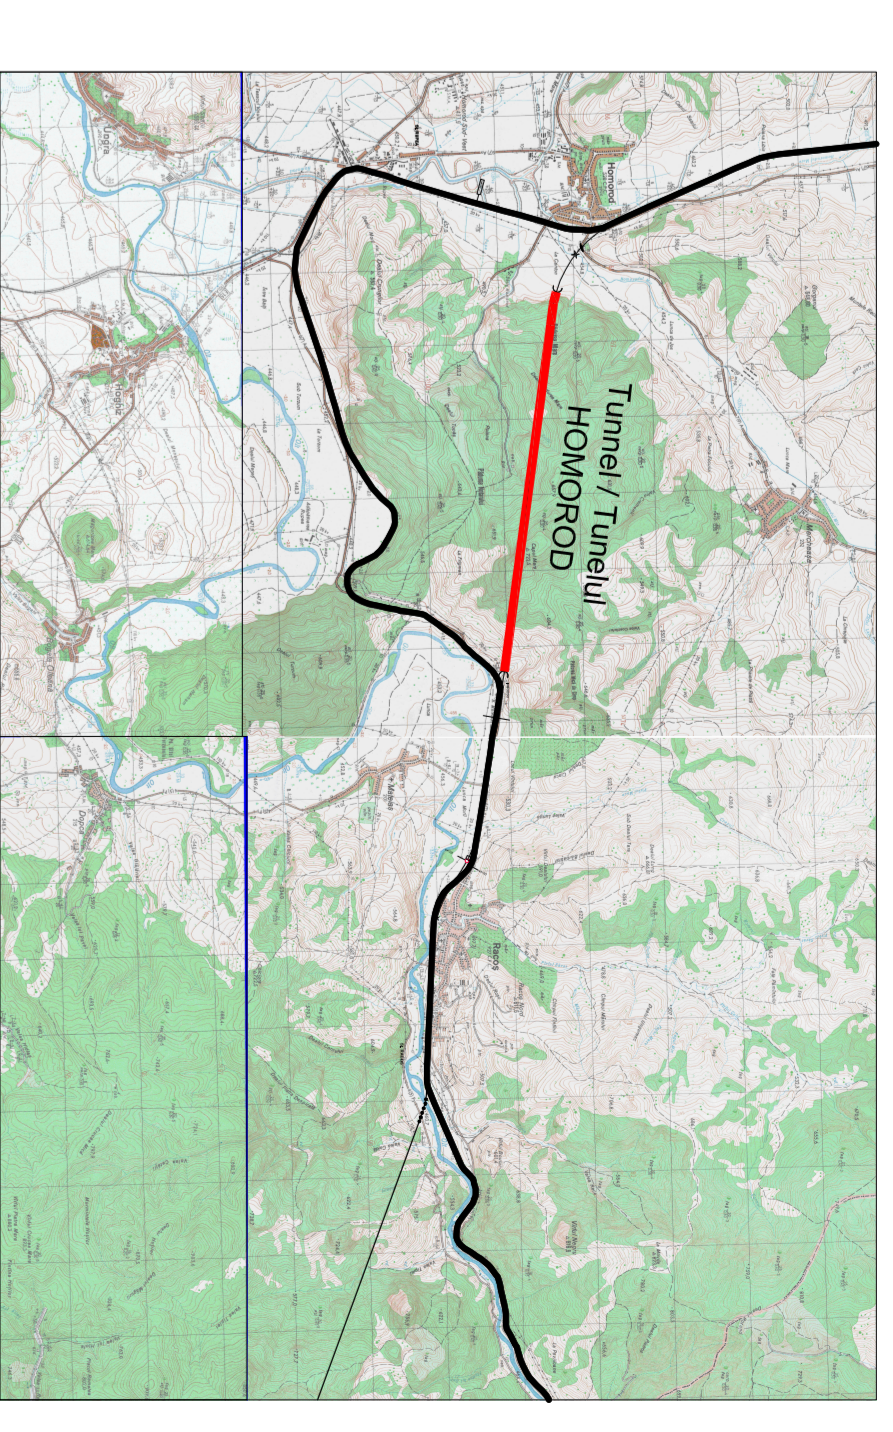

DESIGNATION EQUIPMENTS LEGEND/ LEGENDA DESEMNAAREA EQUIPAMENTELOR

SM	PRINCIPAL SWITCH/SWITCH PRINCIPALE
SMN	SM SWITCH NODE/SWITCH NOD
SMB	SM SWITCH OF CROSSOVERS/SWITCH LA INTERSECIE
TM.LJS	COLUMNS TEMPLS/COLONE TEMPLS

POSITION EQUIPMENTS LEGEND/ LEGENDA POZITIA EQUIPAMENTELOR

.../HE	SPEC AREA/ZONA SPECIA
.../D	TRACK 2/PISTIA 2
.../P	TRACK 1/PISTIA 1
...../I	PROGRESSIVE NUMBERING/PROGRESIVE NUMEROTAREA

SYMBOLS LEGEND / LEGENDA SIMBOLURILOR RADIO SYSTEM/SISTEME RADIO

	EQUIPMENT MANAGEMENT RADIO SIGNALS GSM/EQUIPMENT DE MANAGEMENT AL SEMNALILOR RADIO GSM
	ANTENNA MANAGEMENT RADIO SIGNALS GSM/ANTENA DE MANAGEMENT AL SEMNALILOR RADIO GSM

D							
C							
B							
A							

CLIENT / CLIENT: **C.N.C.F. "C.F.R." - S.A.**

CONSULTANT / CONSULTANT: **TECNIC**

APPROVED / APROBAT: **TECNIC**

DESIGNED / PROIECTAT: **TECNIC**

DATE / DATA: **TECNIC**

SCALE / SCALA: **1:1000**

PROJECT / PROIECT: **TECNIC**

DATE / DATA: **TECNIC**