
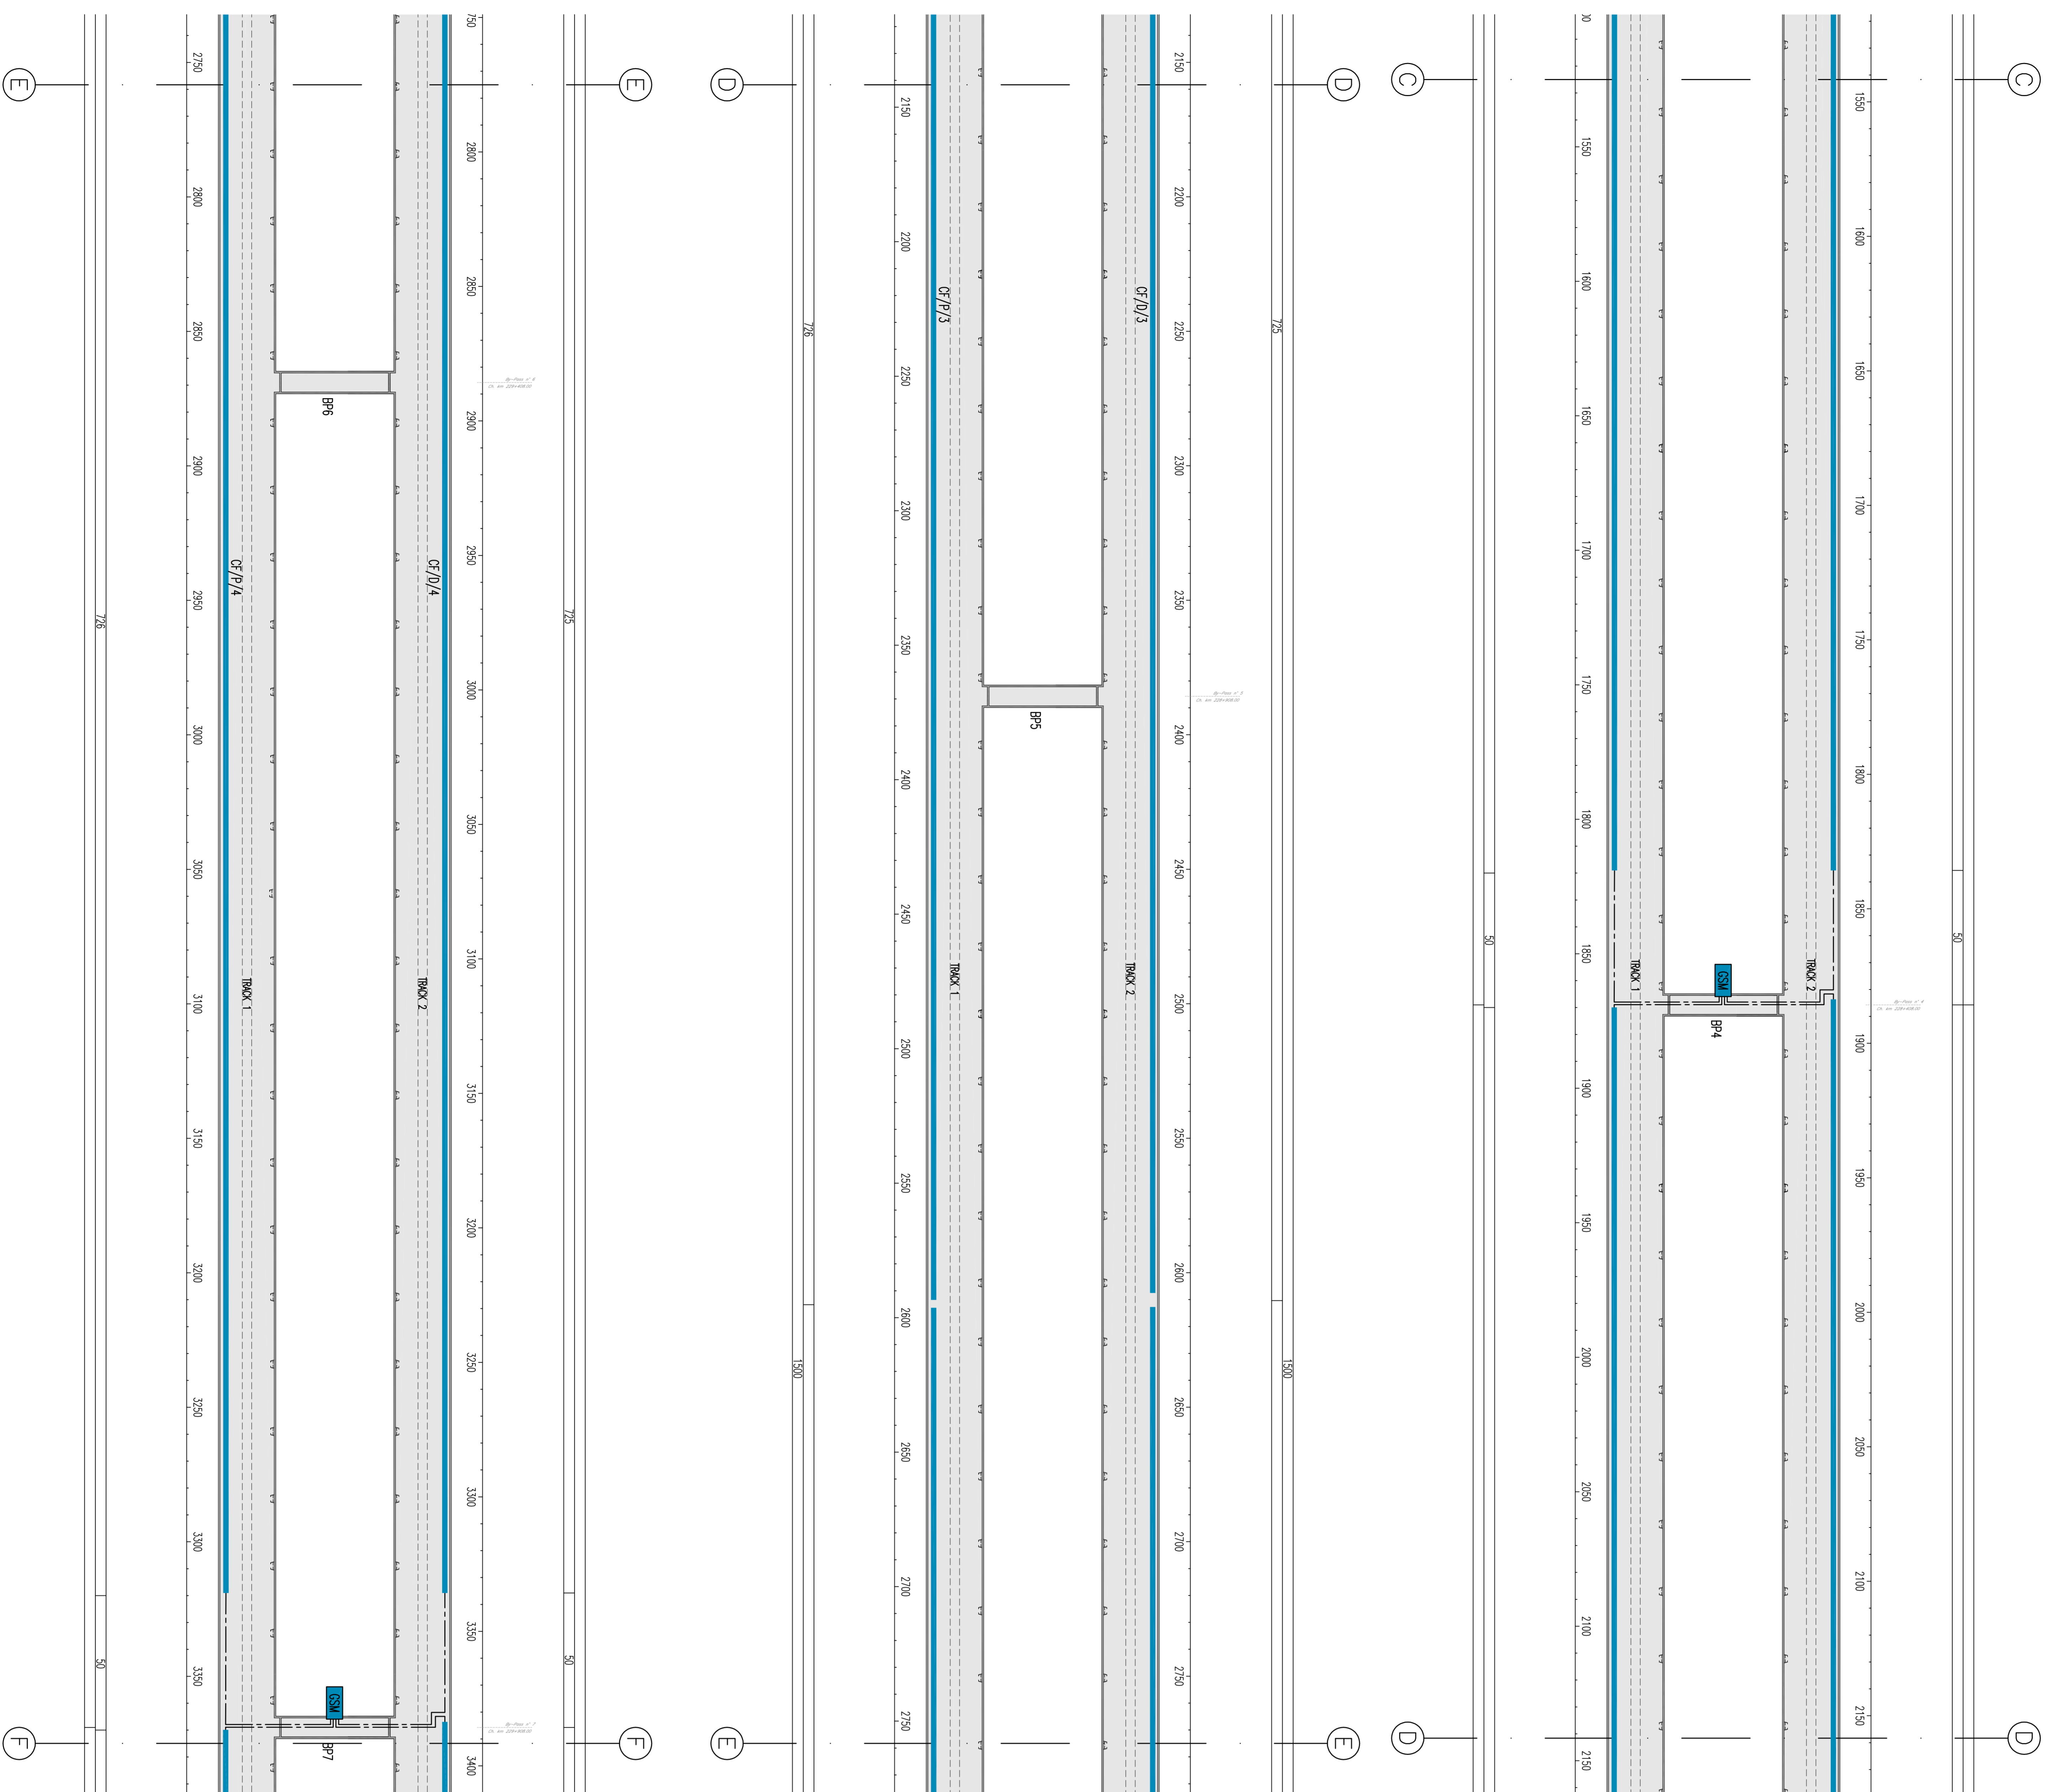


GENERAL PLAN / PLANUL GENERAL

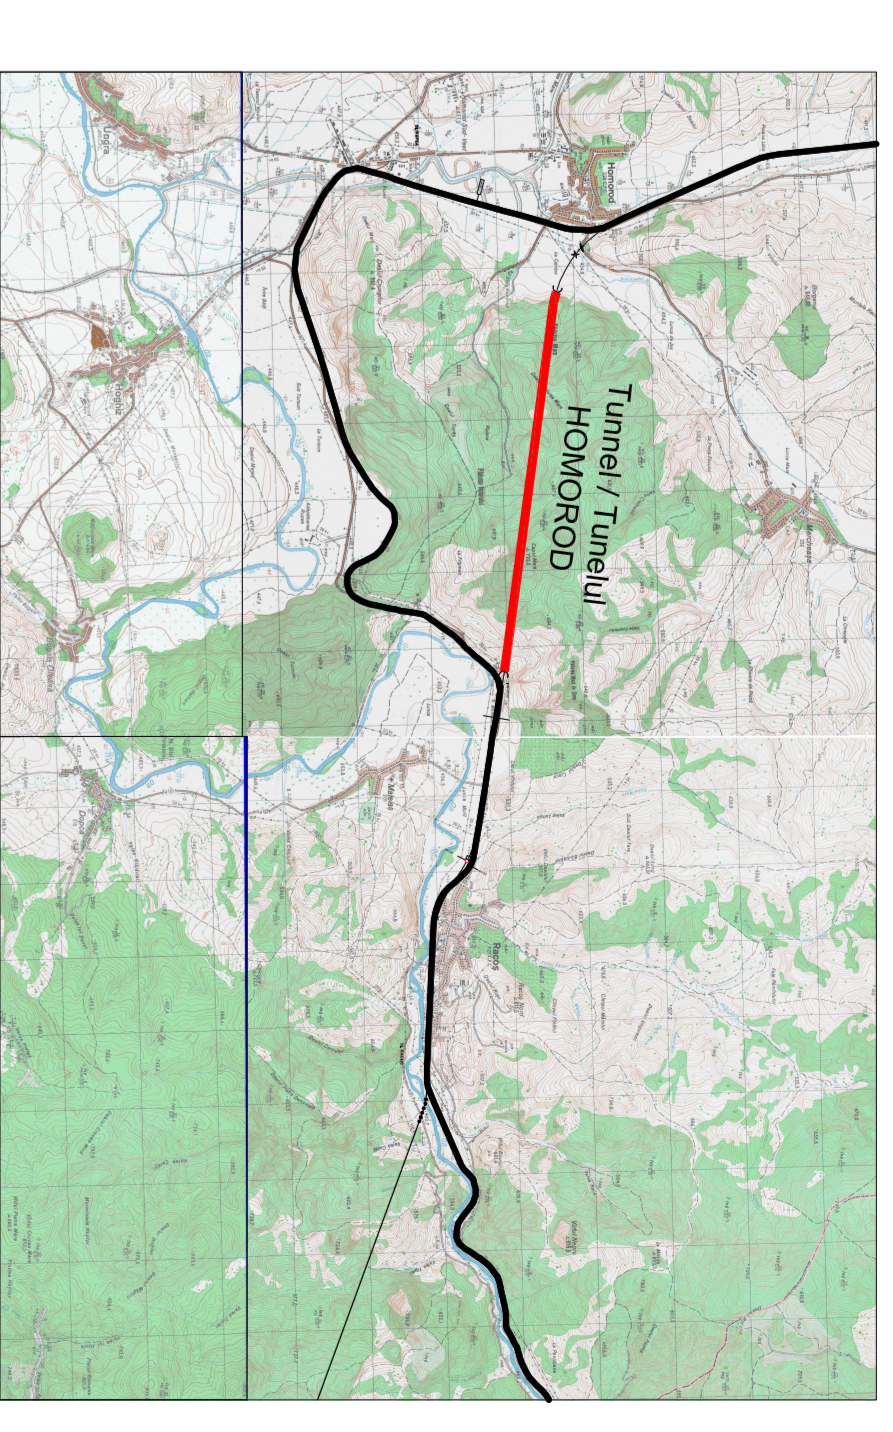

**DESIGNATION EQUIPMENTS LEGEND /
LEGENDA DESEMNAREA EQUIPAMENTE**
 SW PRINCIPAL SWITCH/SWITCH PRINCIPALE
 SMI SWITCH MODE/SWITCH MOD
 SMO SWITCH OF CROSSROADS/SWITCH LA INTERSECIE
 TALLS COLUMNS TALLS/COLOANE TALL LIS

**POSITION EQUIPMENTS LEGEND /
LEGENDA POZITIA EQUIPAMENTE**
 ---/---/--- TIRACX 1/POSTA 1
 ---/---/--- TIRACX 2/POSTA 2
 ---/---/--- TIRACX 3/POSTA 3
/...../..... PROGRESIVE NUMERIC/PROGRESIVE NUMEROTARA

SYMBOLS LEGEND /LEGENDA SIMBOLURI
RADIO SYSTEM/SISTEME RADIO
 --- COAXIAL CABLE FOR RADIO SYSTEM/CABLU COAXIAL PENTRU SISTEME RADIO
 --- ROAMING POWER SLOT 1/3/6 / ROAMING CABLU SLOT 1/3/6
 --- SWMMELETER RADIO GSM

D									
C									
B									
A									

CLIENT / CLIENT
 C.N.C.F. "C.F.R." - S.A.

CONSULTANT / CONSULTANT
 S&S+T
 S&S+T
 S&S+T
 S&S+T

PROIECTANTII / SUBCONSULTANTII
 R. LUZZA
 C. GAMBELLI
 P. ANDRISIO

PROIECT/PROIECT
 2022/05/27/2022/05/29
 P.11 / T.5

CONDITIA / CONDITION SYSTEM
 Scale: 1:500
 1:07
 1/25

CONDITIA / CONDITION SYSTEM
 Scale: 1:500
 1:07
 1/25