
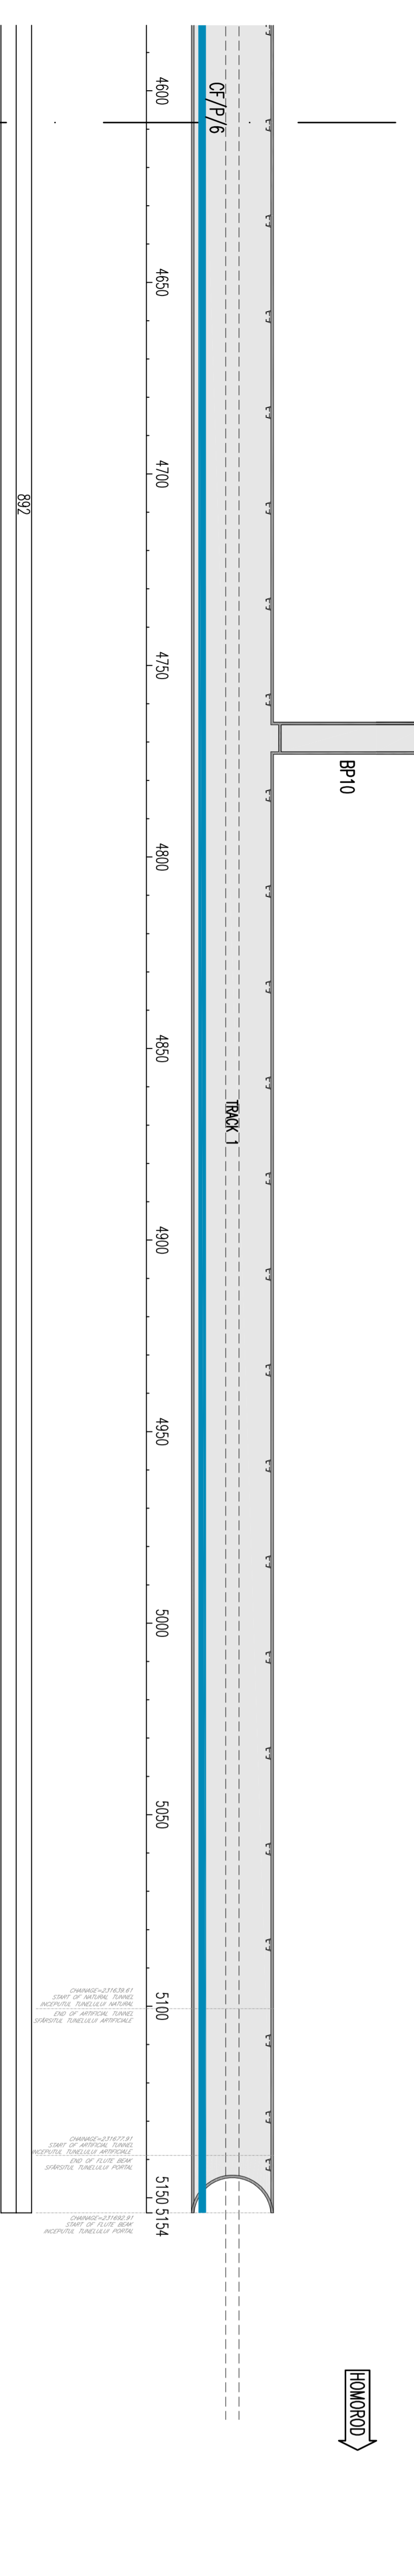
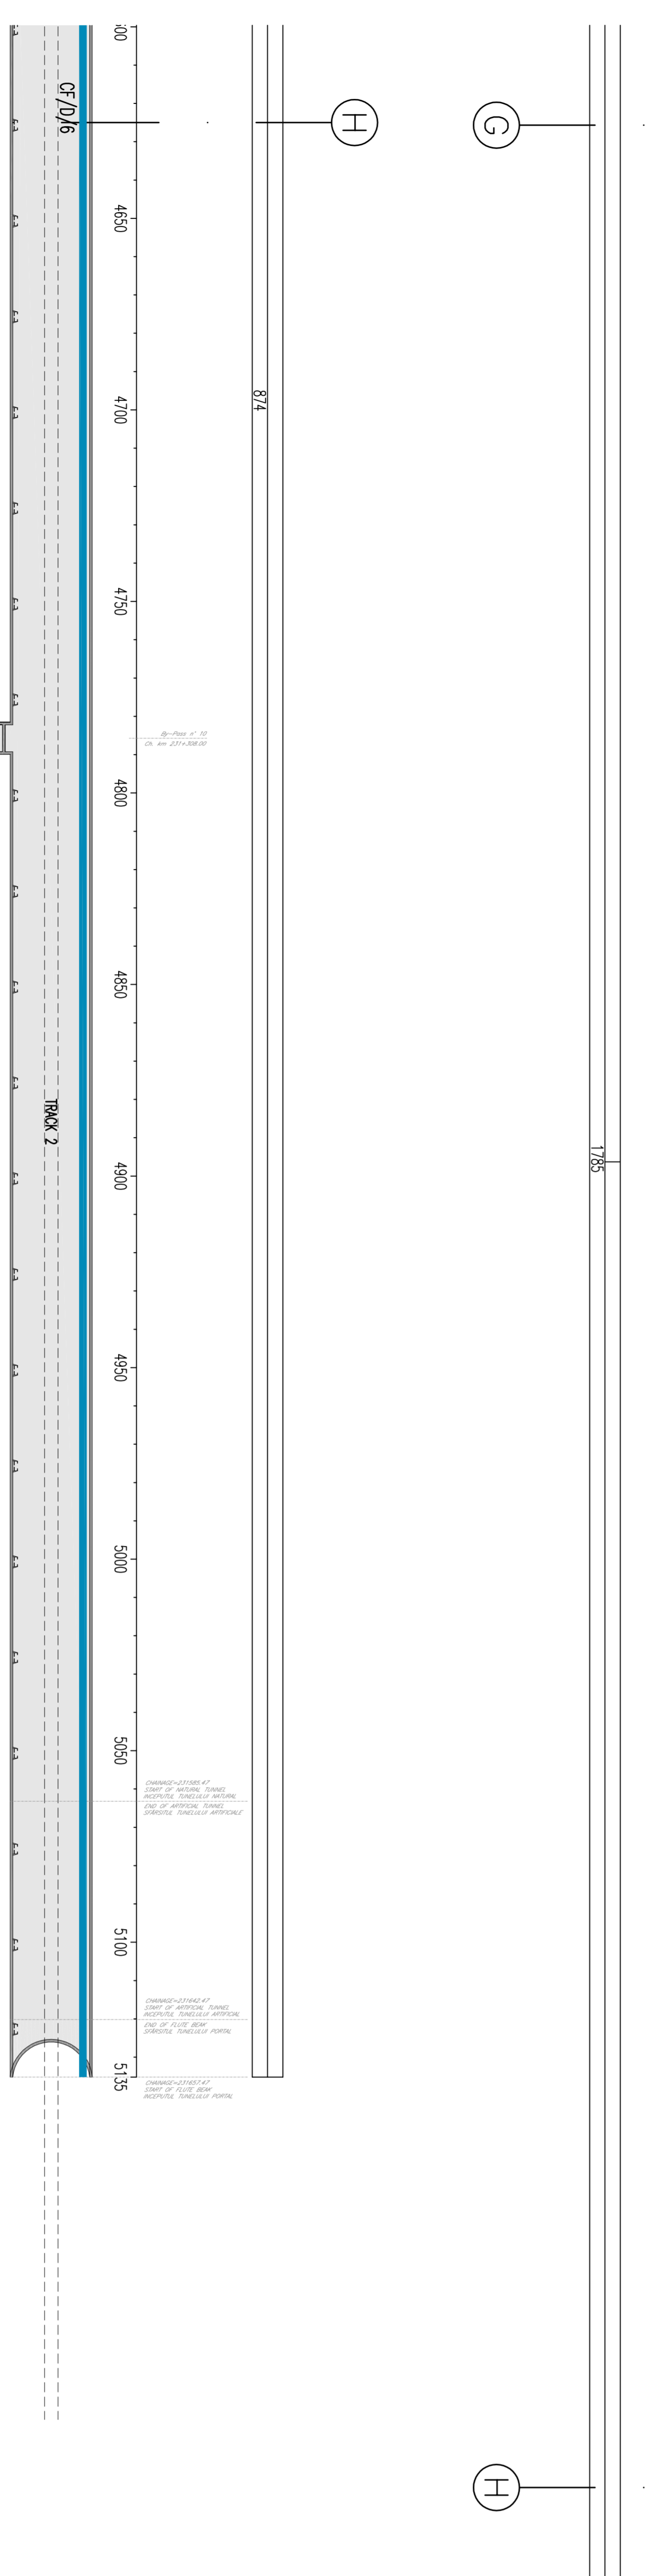
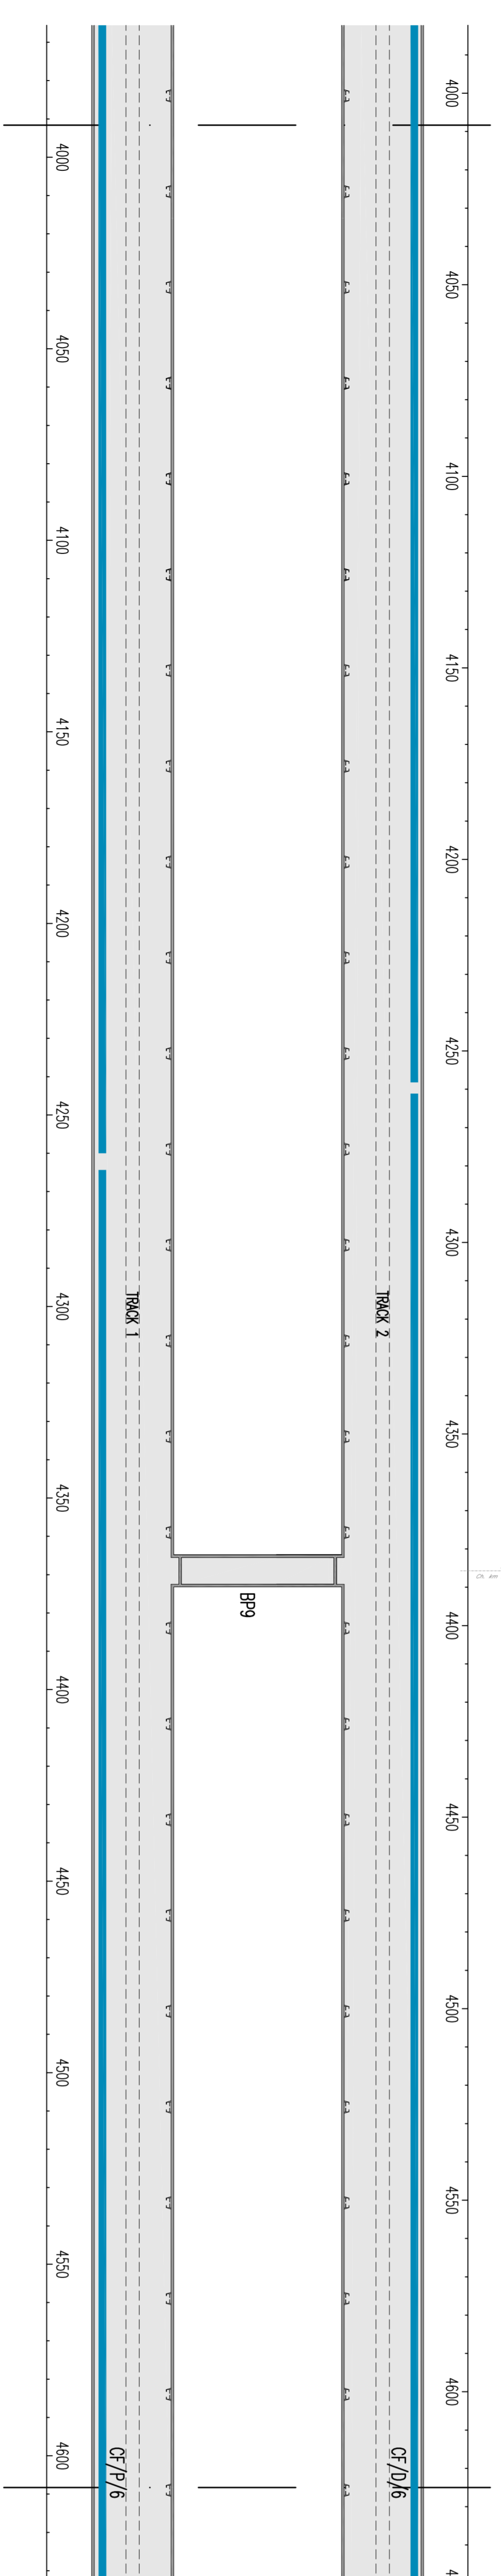
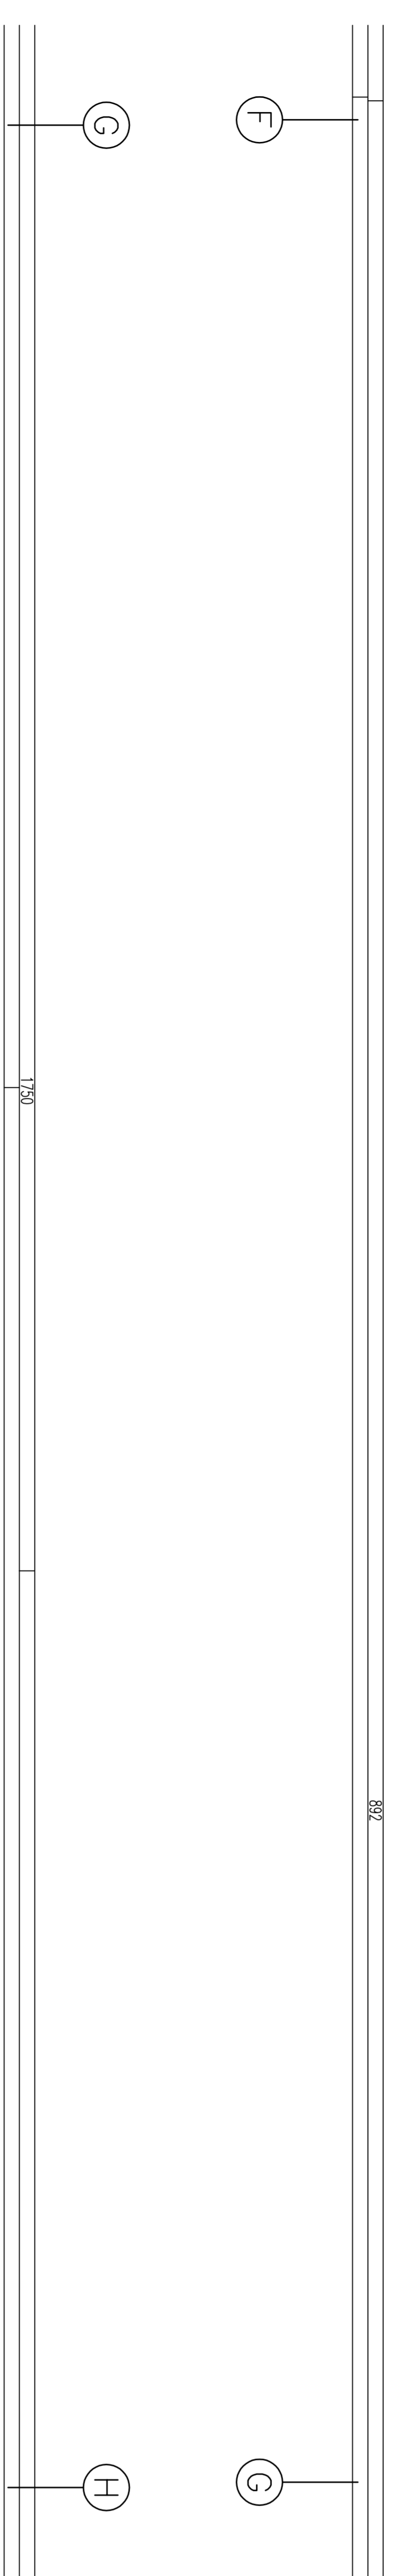
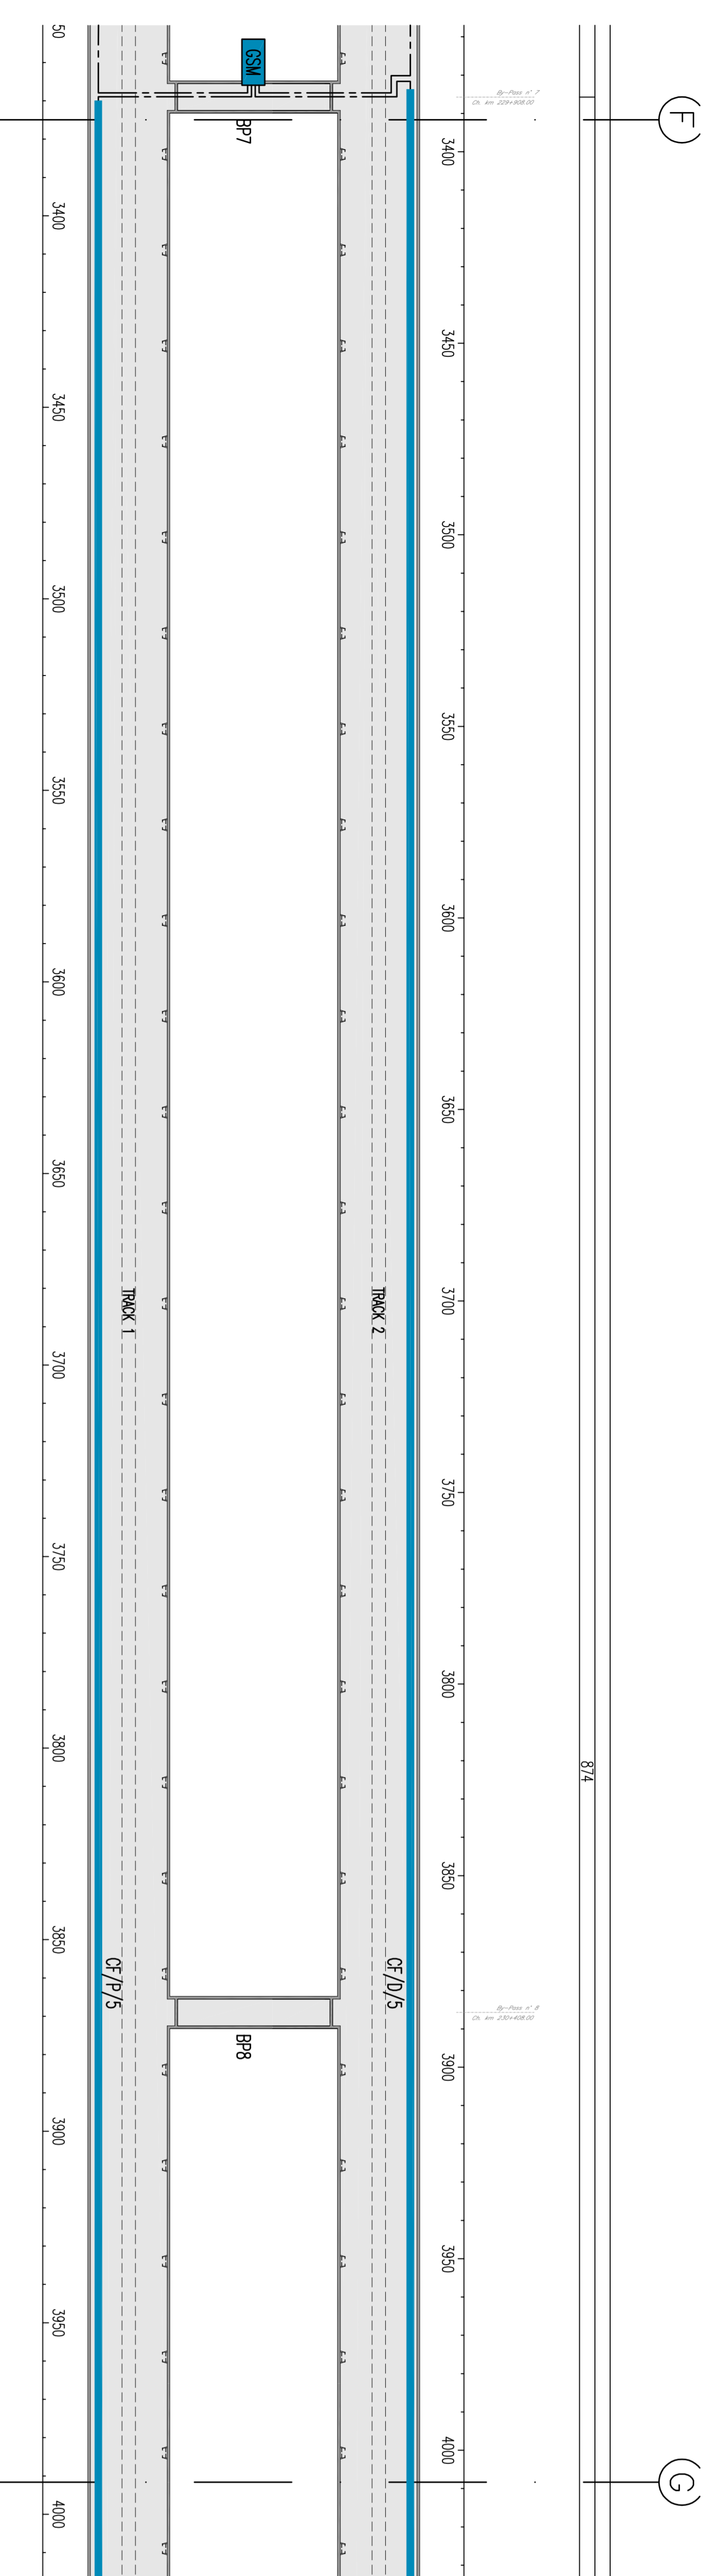


GENERAL PLAN / PLANUL GENERAL

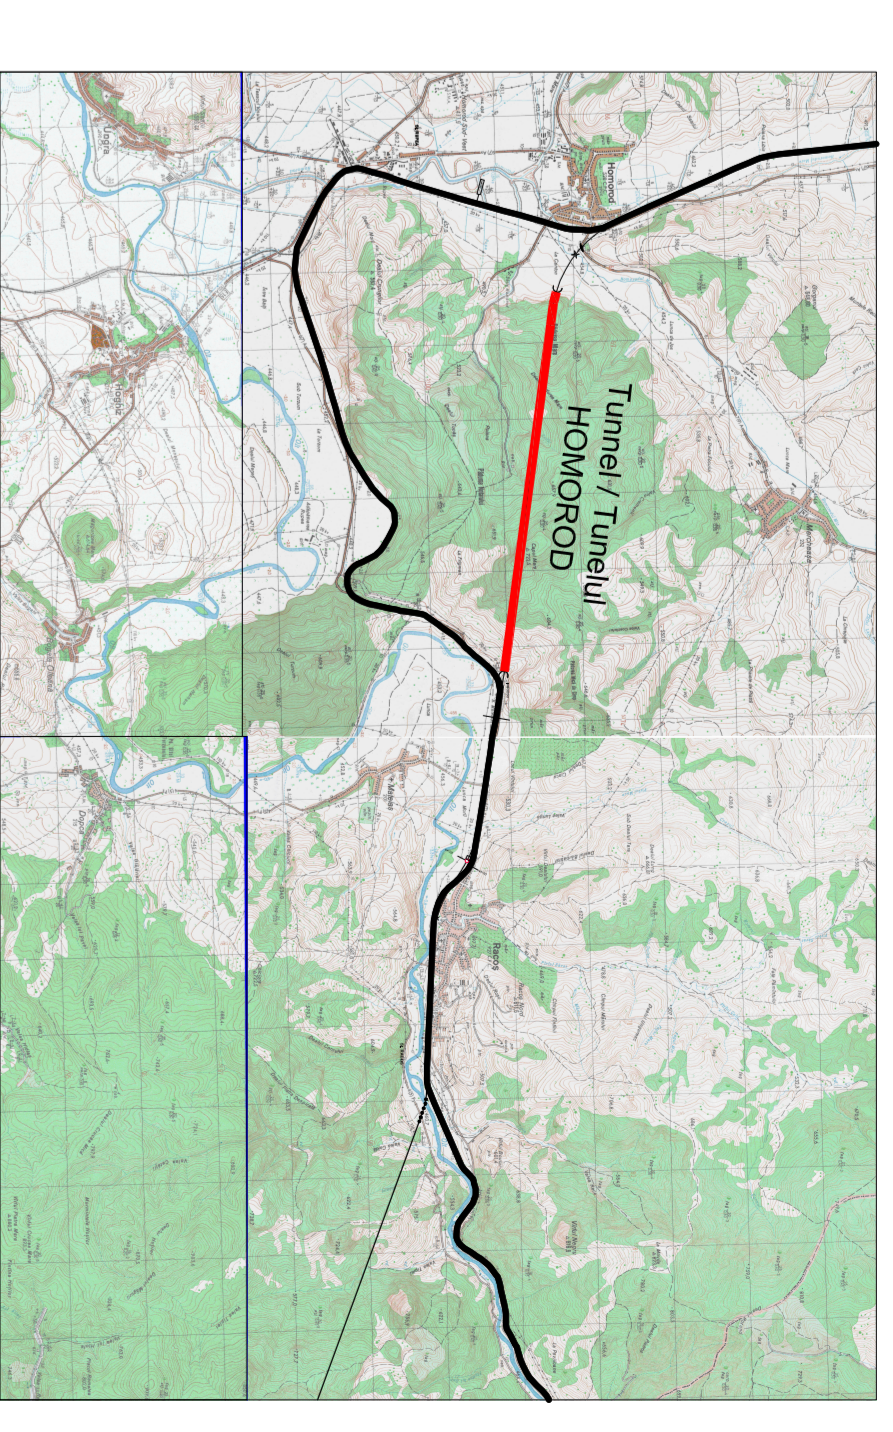


POSITION EQUIPMENTS LEGEND / LEGENDA POZITIA EQUIPAMENTE
 ---/---/--- SAFE AREA/ZONA SIGURA
 ---/---/--- TRACK 1/PISTA 1
 ---/---/--- TRACK 2/PISTA 2
 ---/---/--- PROGRESSIVE NUMBERING/PROGRESIVE NUMEROTARE

SYMBOLS LEGEND / LEGENDA SIMBOLURI
RADIO SYSTEM/SISTEME RADIO
 --- COAXIAL CABLE FOR RADIO SYSTEMS/CABLU COAXIAL PENTRU SISTEME RADIO
 --- EQUIPMENT MANAGEMENT ROAD SIGNALS GSM/EQUIPAMENT DE MANAGEMENT AL SEMNALIZATOR ROAD GSM

CLIENT / CLIENT
 C.N.C.F. "C.F.R." - S.A.

CONSULTANT / CONSULTANT
 R. LUZZI
 C. GEMELLI
 P. ANTONIO

PROIECTANTII
 R. LUZZI
 C. GEMELLI
 P. ANTONIO

APROBATII
 [Signatures]

GOVERNUL ROMANIEI
 MINISTERUL INFRASTRUCTURII SI TRANSPORTURILOR



