

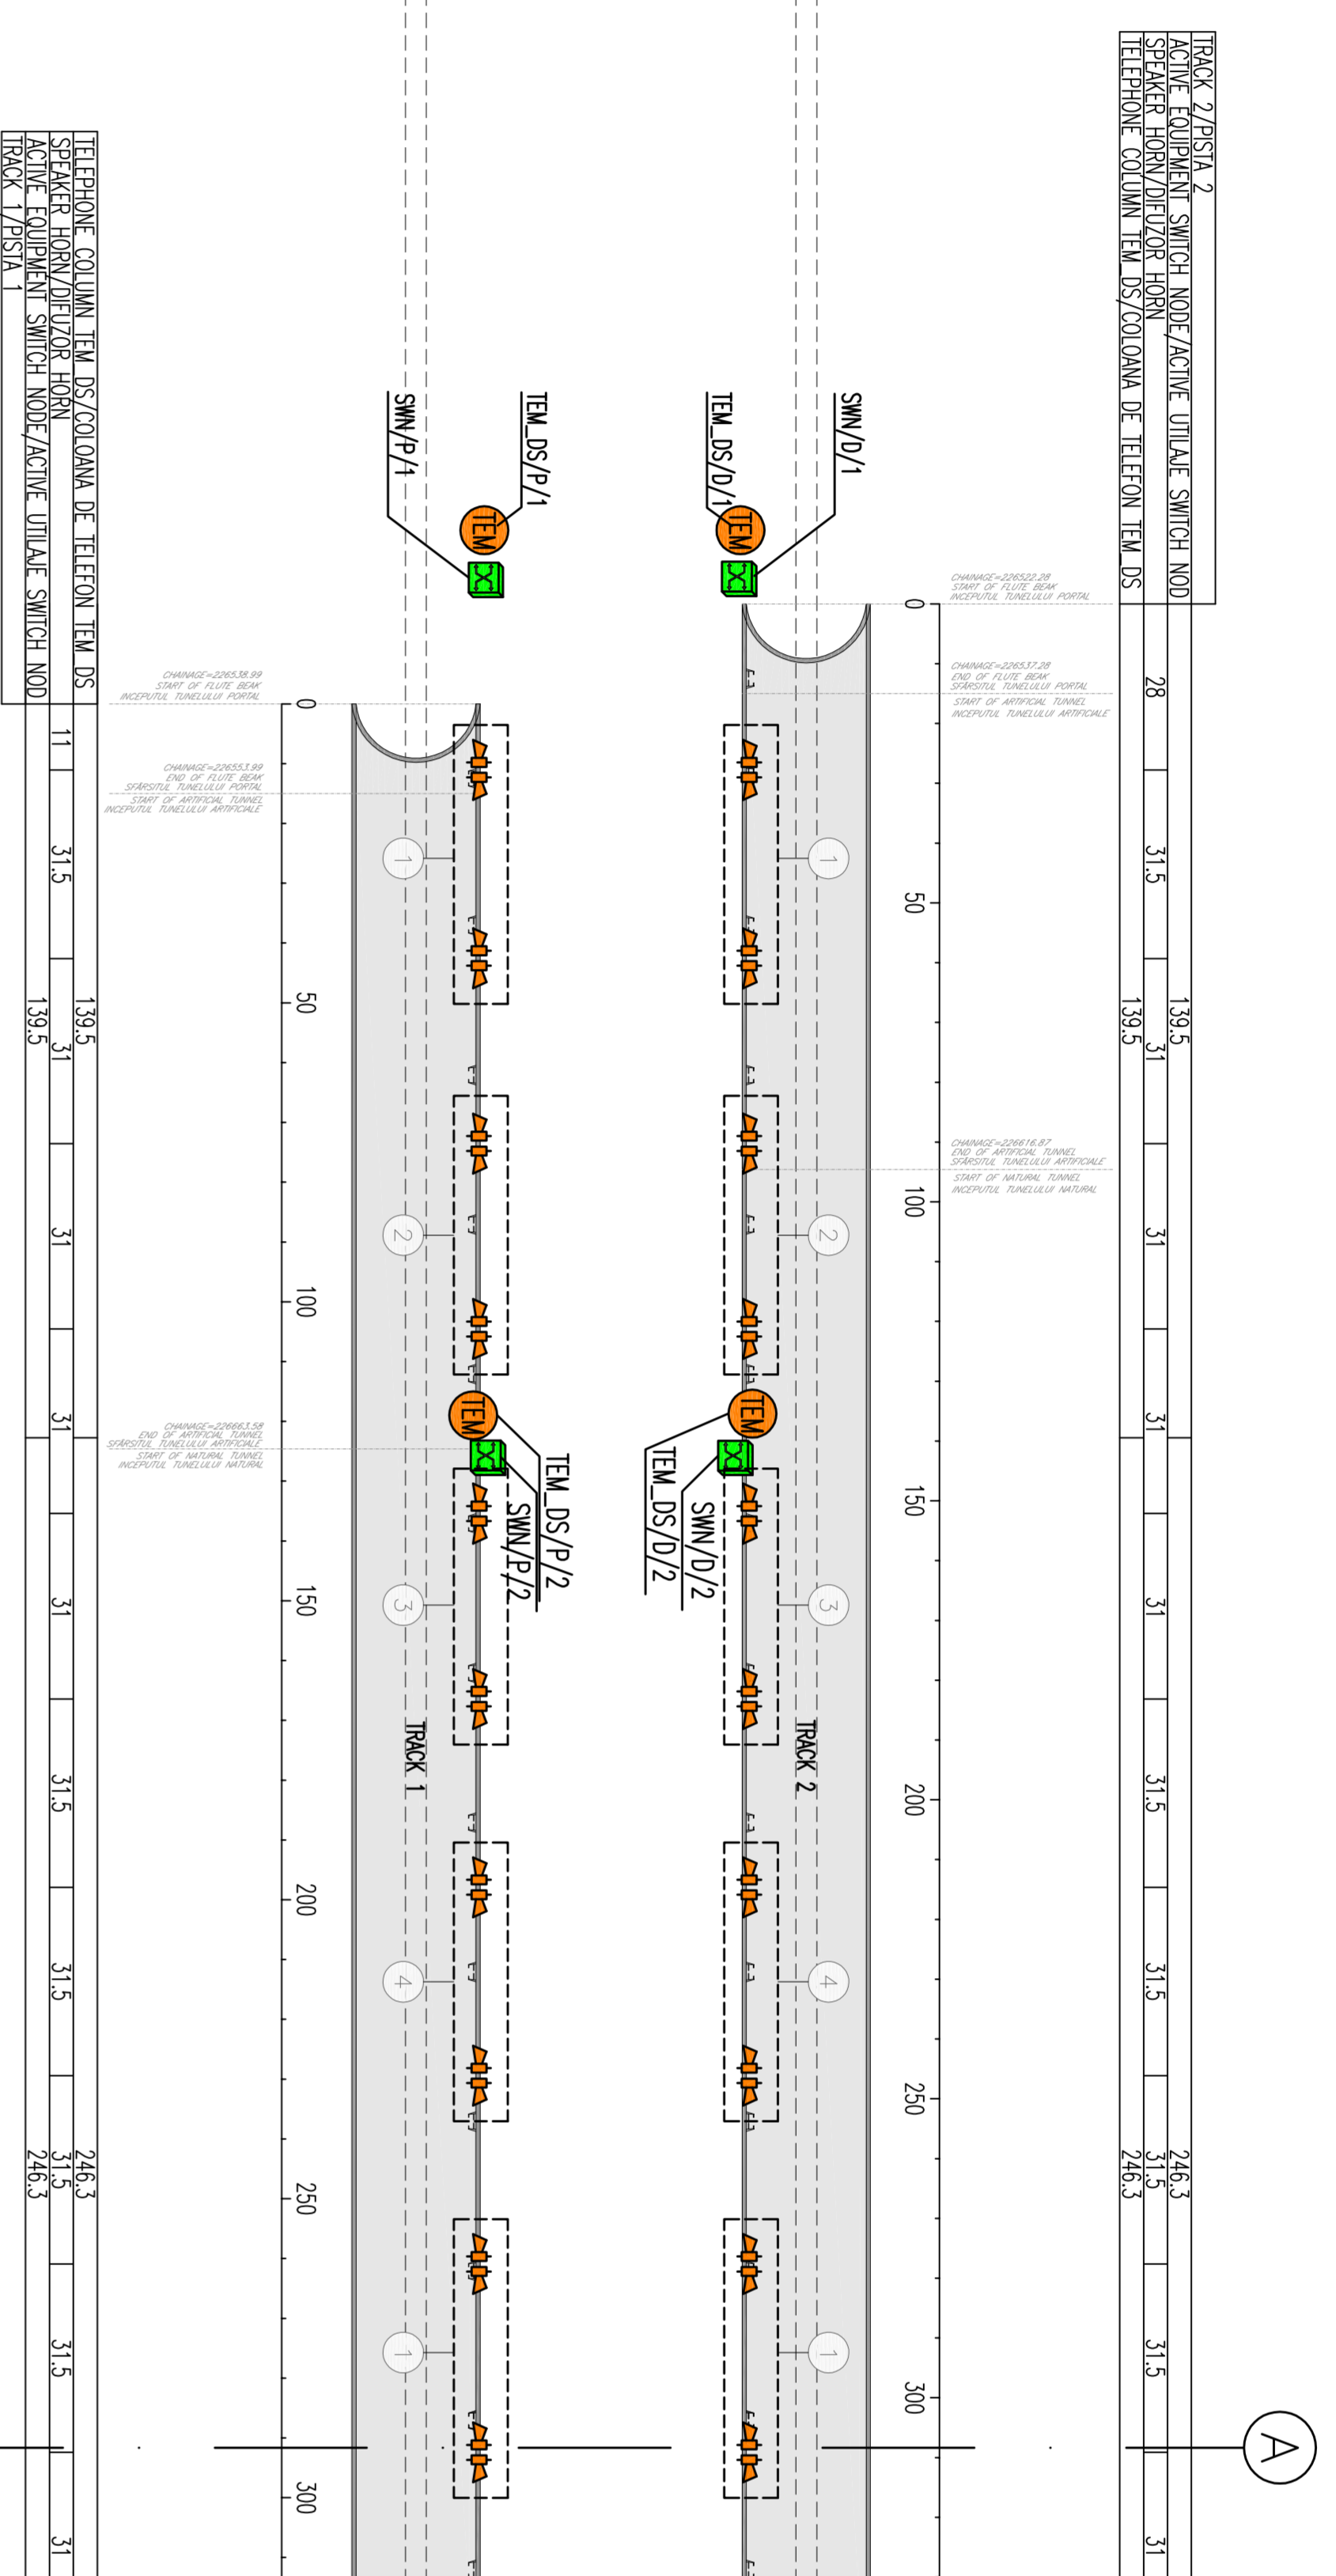
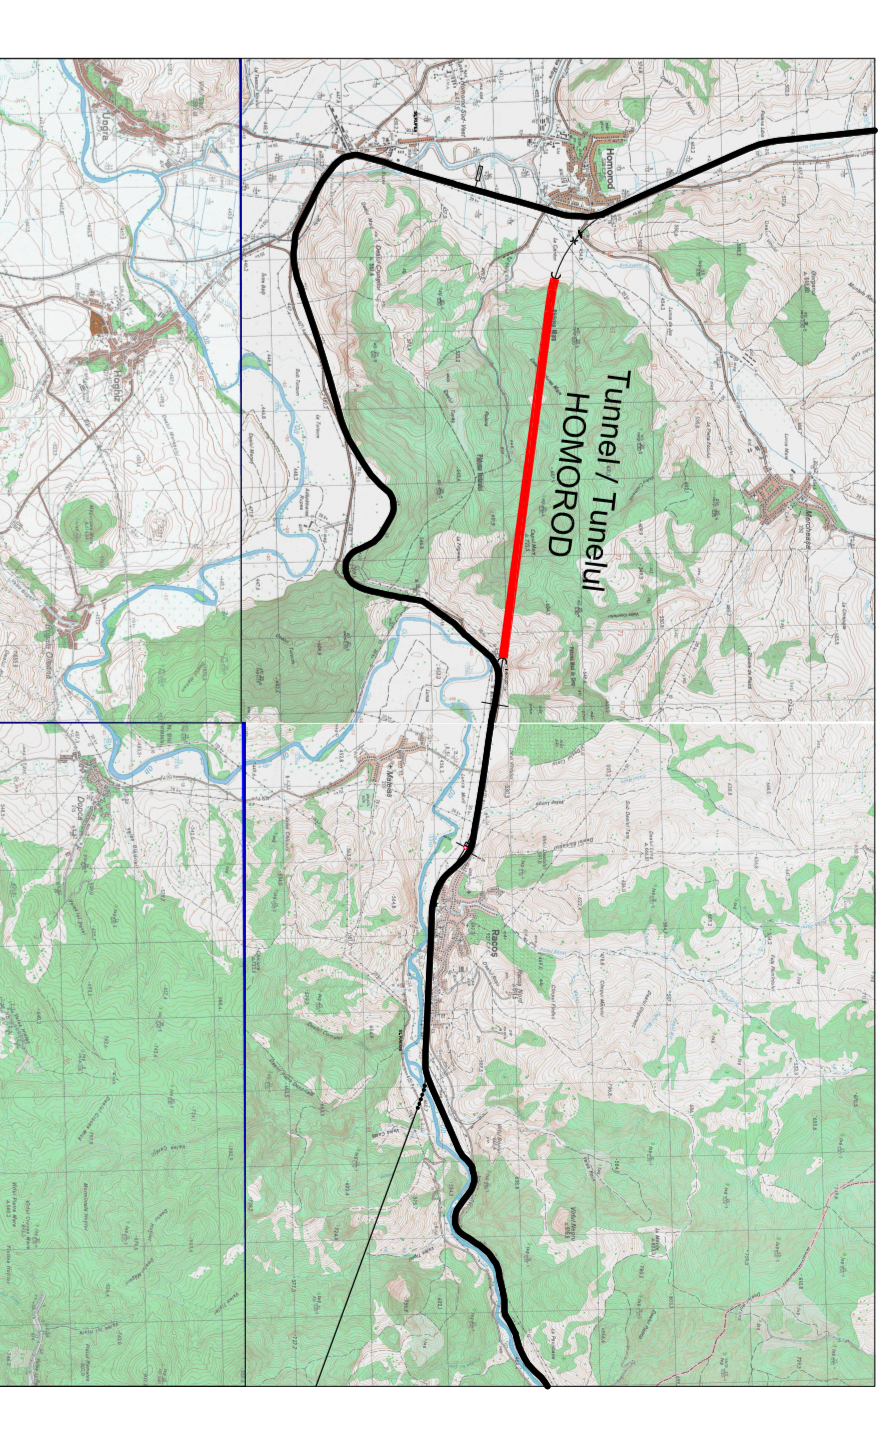
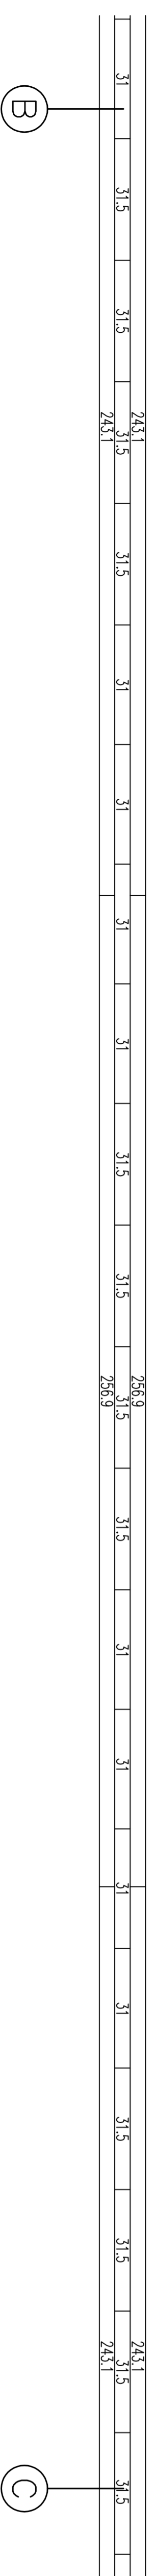
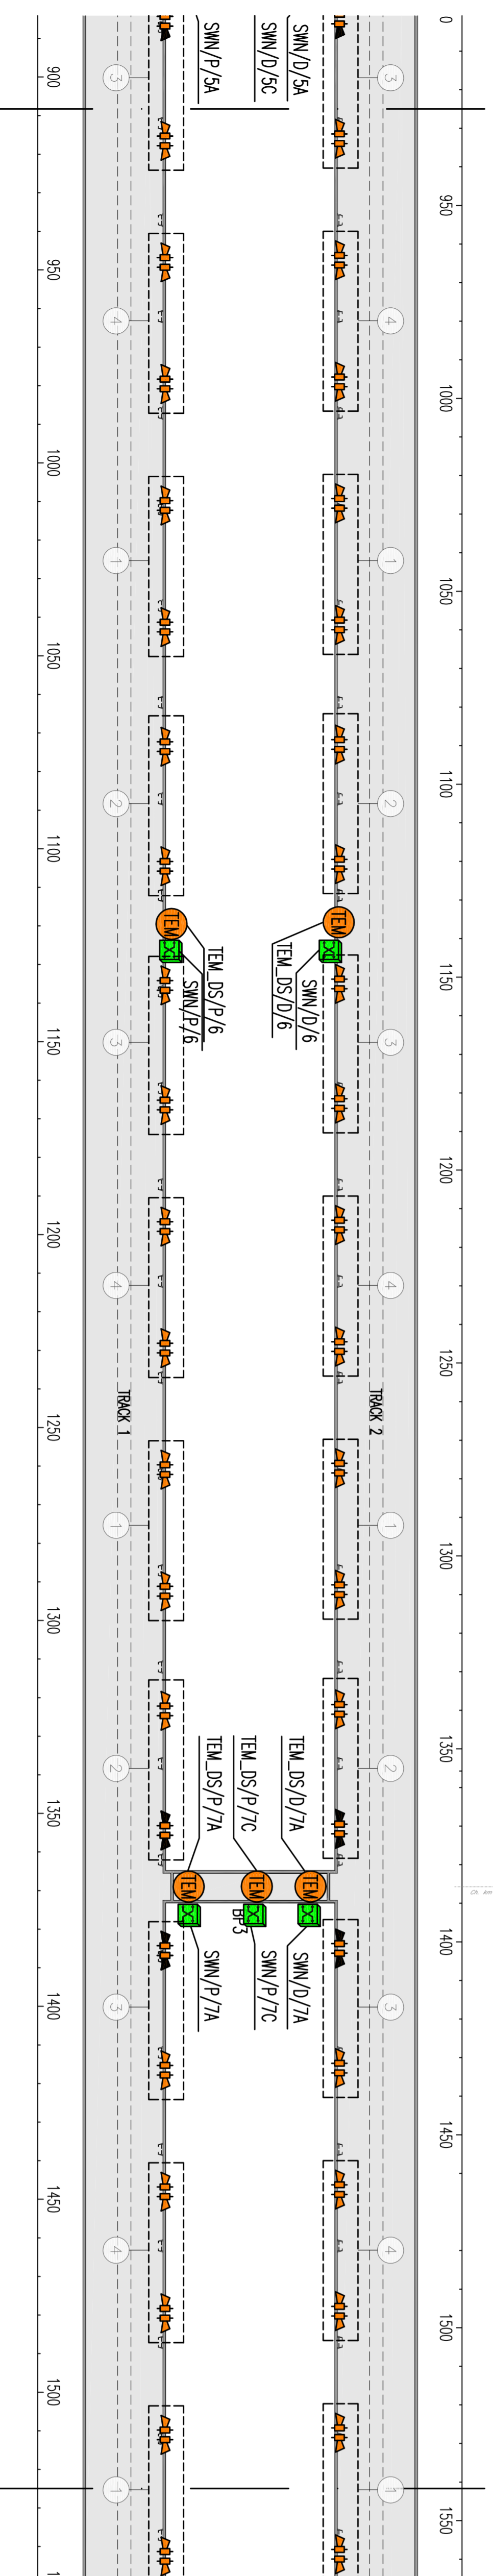
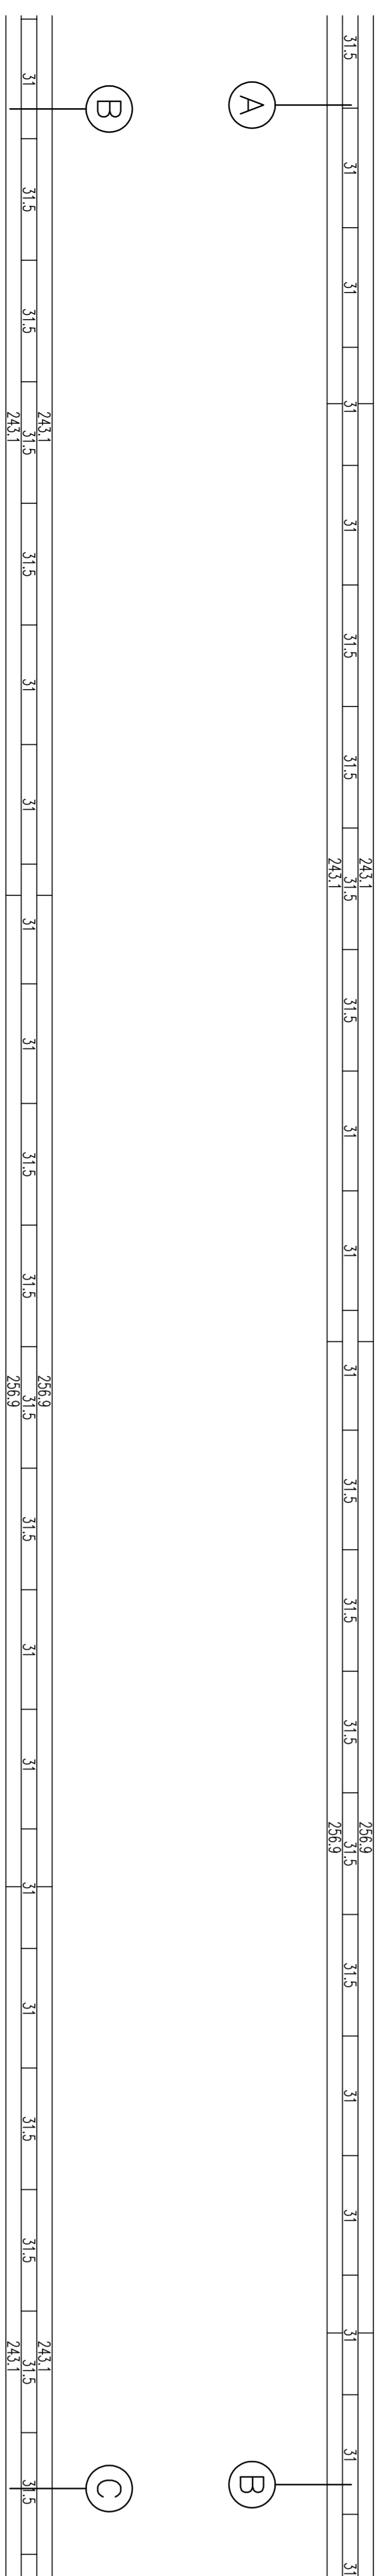


GENERAL PLAN / PLANUL GENERAL

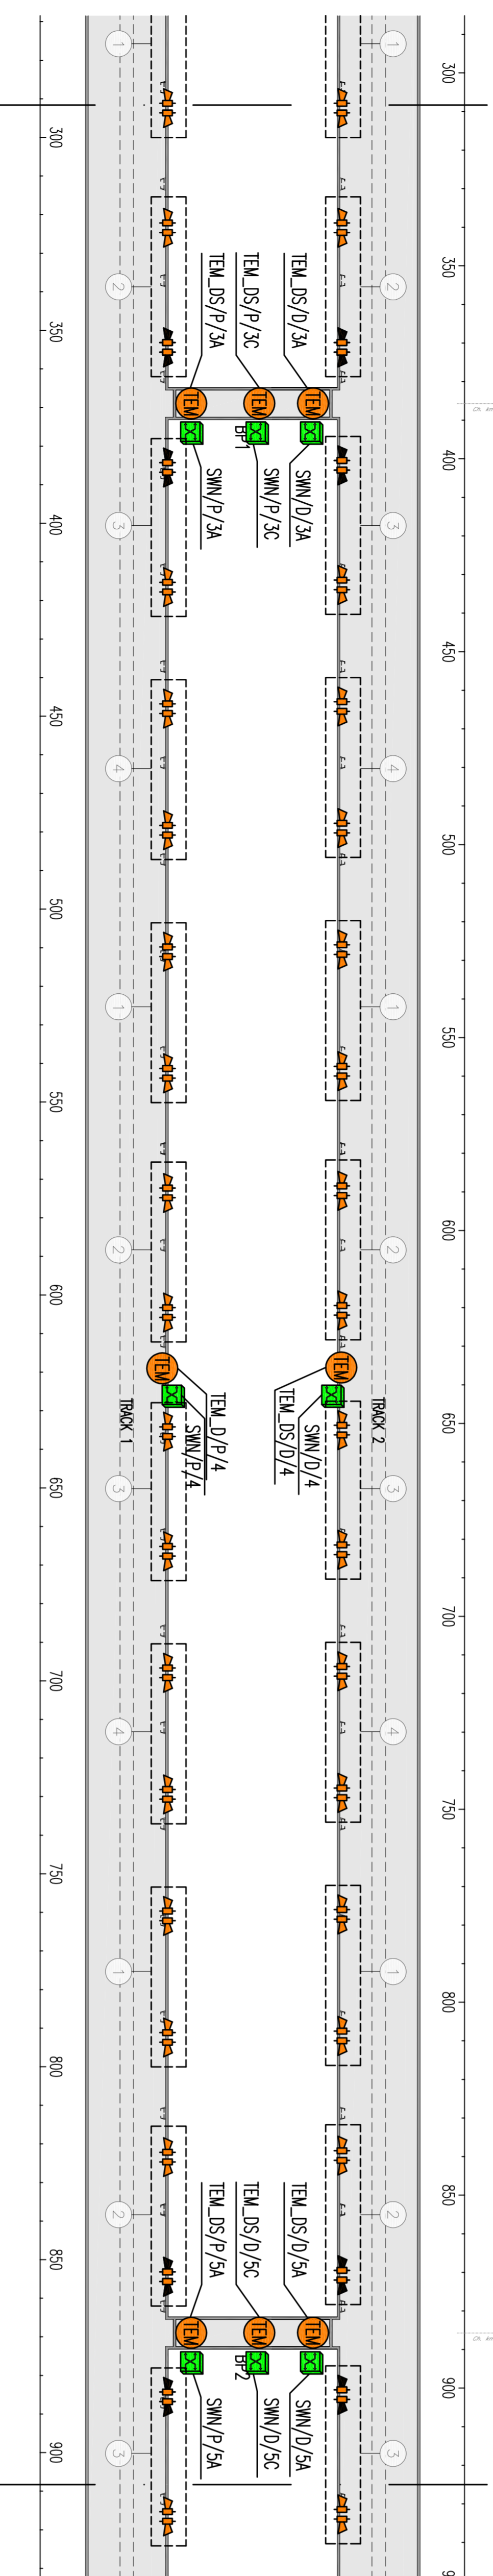

TRUK 2  
TRUK 1  
TRUK 2  
TRUK 1

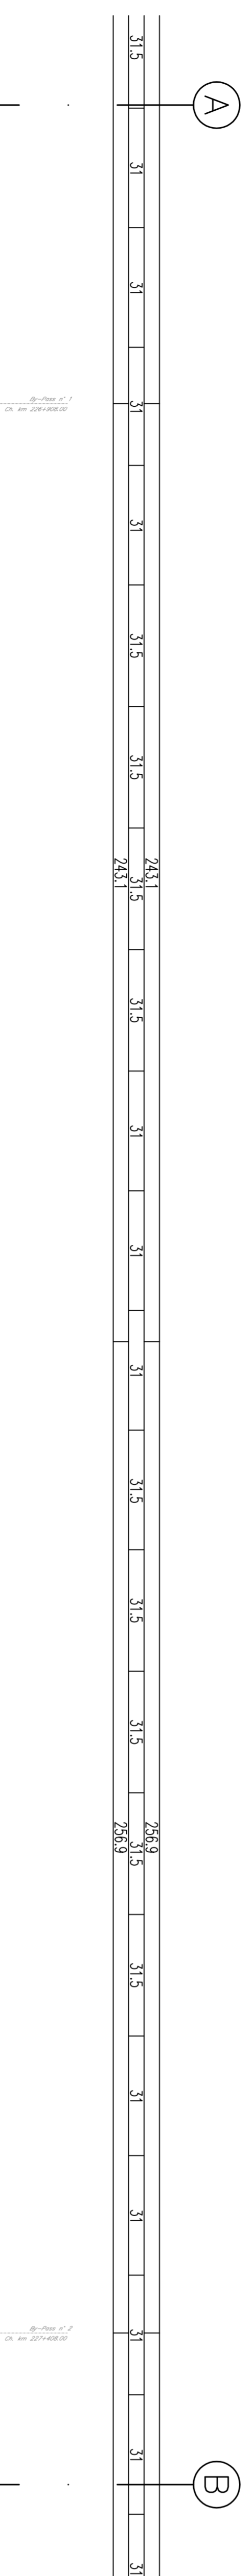

DESIGNATION EQUIPMENTS LEGEND/  
LEGENDA DESEMNAREA EQUIPAMENTE


- SM PRINCIPAL SWITCH/SWITCH PRINCIPALE
- SMN SWITCH NODE/SWITCH NODE
- SMB SWITCH OF CROSSROADS/SWITCH LA INTERSECIE
- TEL.DS COLUMNS TEL.DS./COLUMNA TEL.DS

POSITION EQUIPMENTS LEGEND/  
LEGENDA POZITIA EQUIPAMENTE

- /--- TRUCK 2/POZITIA 2
- /--- TRUCK 1/POZITIA 1
- ...../..... PROGRESSIVE NUMBERING/PROGRESIVE NUMERARE

SYMBOL LEGEND/LEGENDA SIMBOLURI

- ACTIVE EQUIPMENT/ACTIVE UTILAJE
- SWITCH NODE/SWITCH NODE
- GENERAL SWITCH/SWITCH GENERALE
- SWITCH OF CROSSROADS/SWITCH DE INTERSECIE
- TELEPHONE COLUMN TEL.DS./COLUMNA DE TELEFON TEL.DS
- SPEAKER HORN WITH POWER/DEZUOR HORN CU PUTERE P=10 W
- SPEAKER HORN WITH POWER/DEZUOR HORN CU PUTERE P=20 W
- CONNECTING X A SPEAKER/CONECHEA X LIN VORBITOR

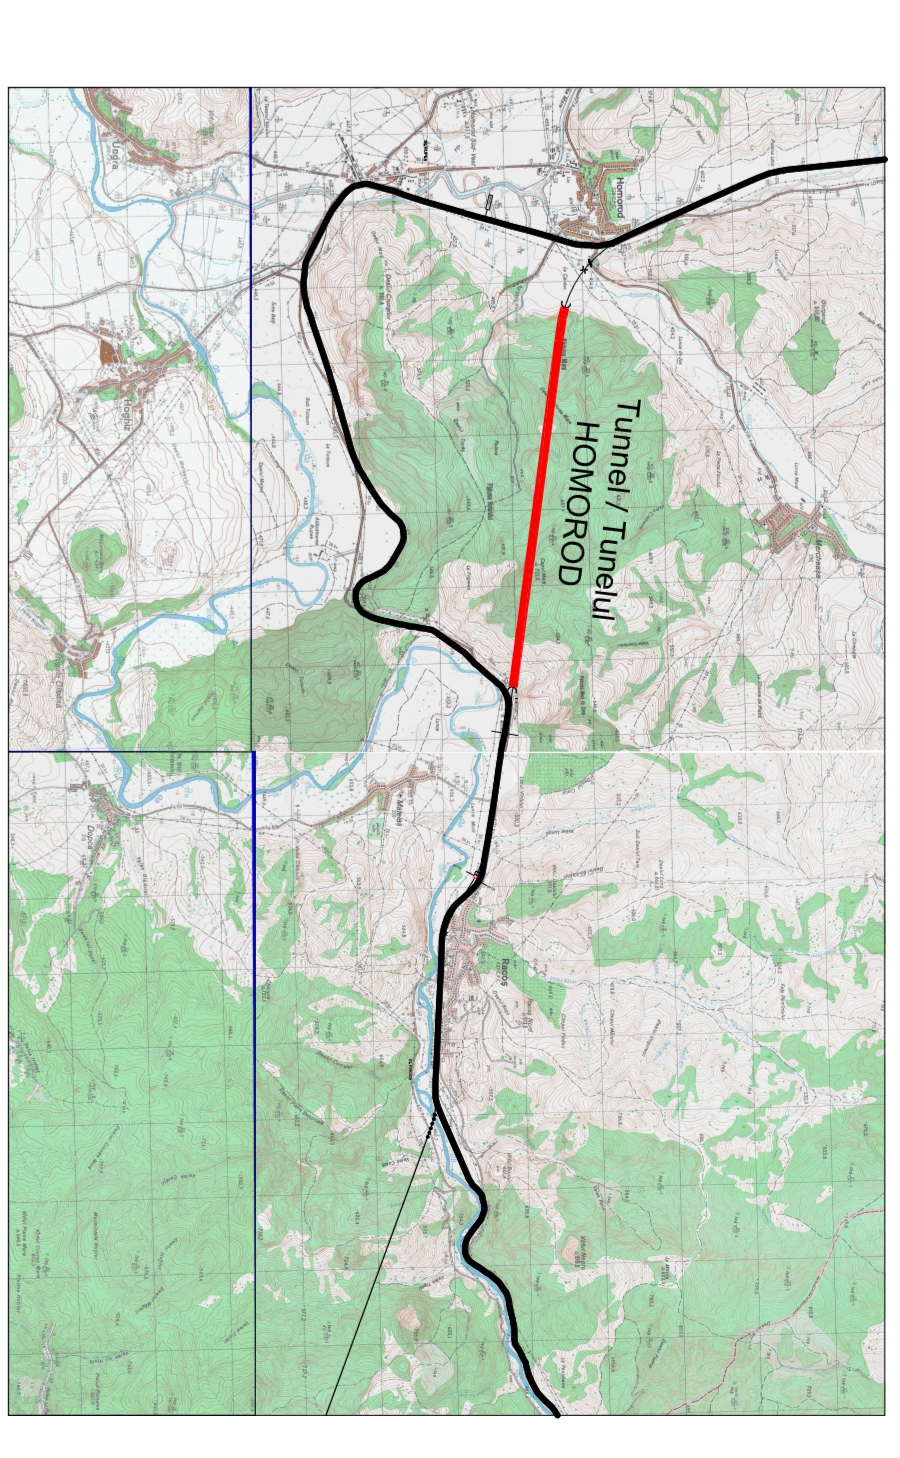

D									
C									
B									
A									

CLIENT / CLIENT  
C.N.C.F. "C.F.R." - S.A.

CONSULTANT / CONSULTANT	TECHNIC
Author	R. LUTZA
Approved	C. GAMBELLI
Checked	P. ANDRIS
Produced	
Reviewed	
Subcontractor responsible	

Realizata la data de 15.05.2010  
IV Part European, per Romania - Semna, componenta Part of the IV Part-European Corridor, for the tests circulation with maximum speed of 160 km/h.  
Lavori de instalare si montare a echipamentelor de telecomunicatii si servicii asociate  
Plan de instalare si montare a echipamentelor de telecomunicatii si servicii asociate  
Scara : 1:100  
1/2