
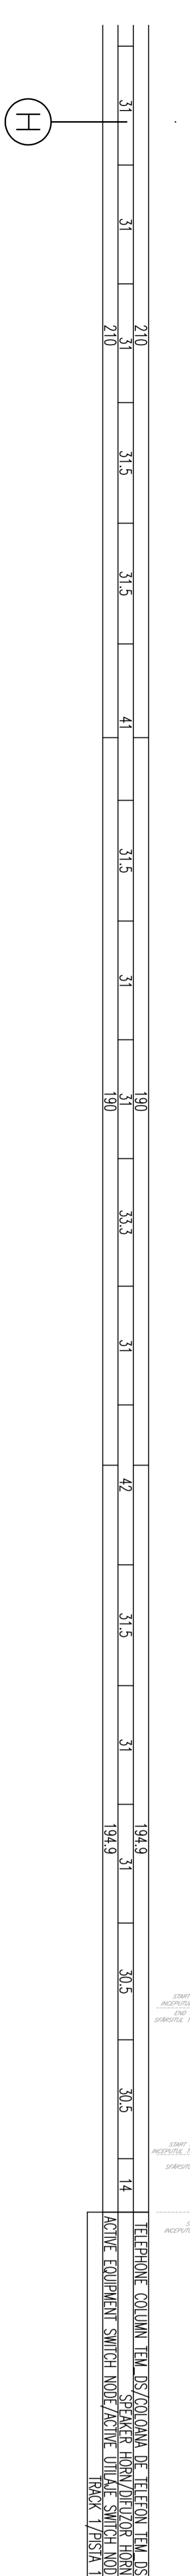
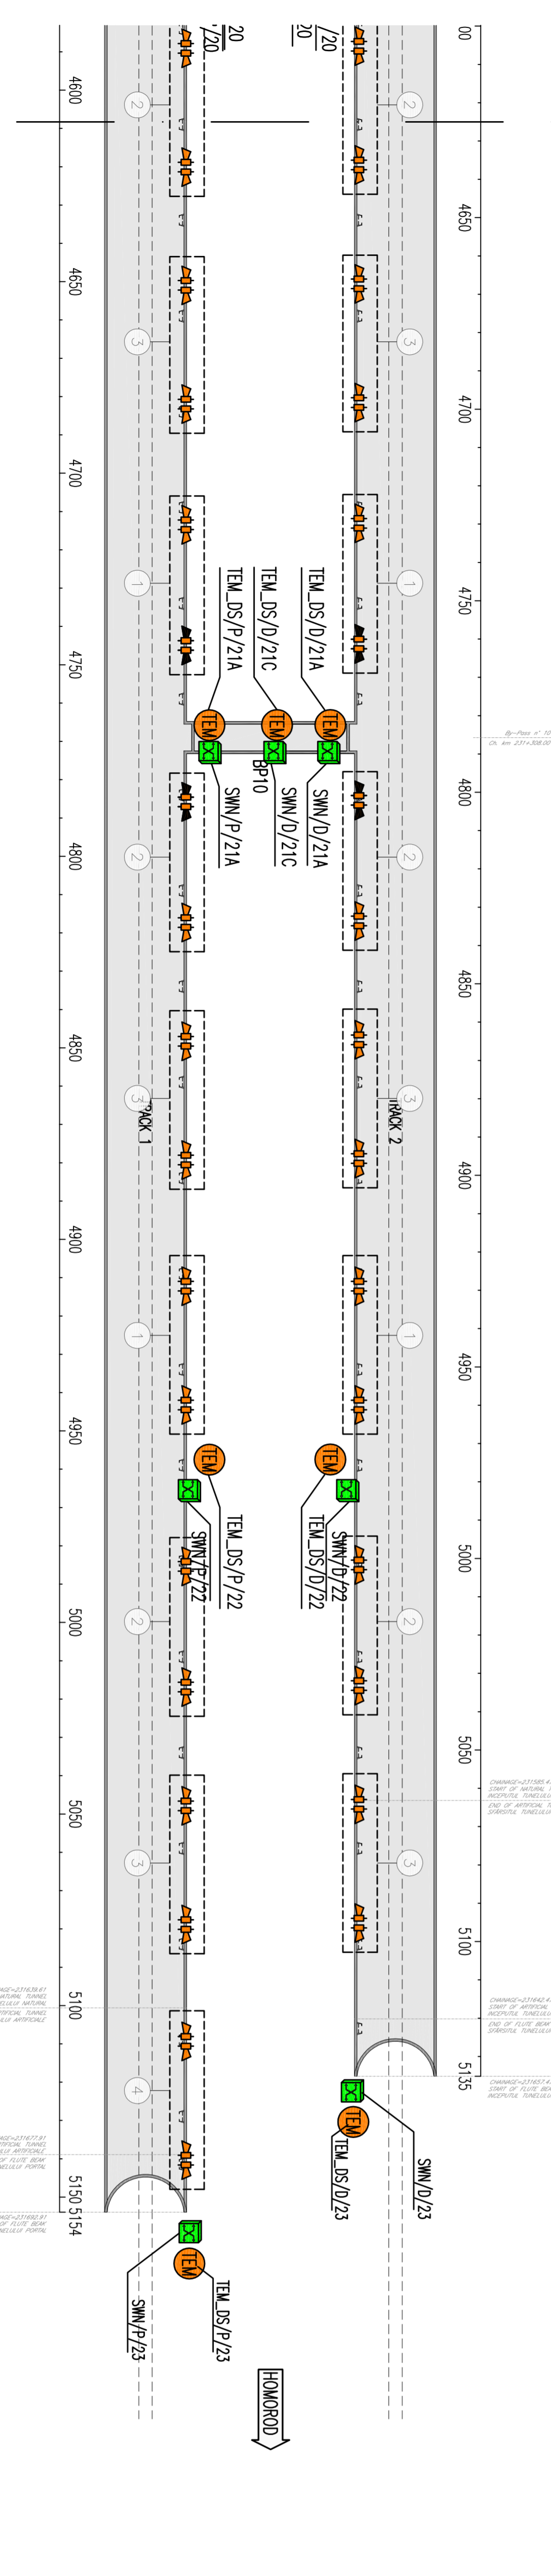
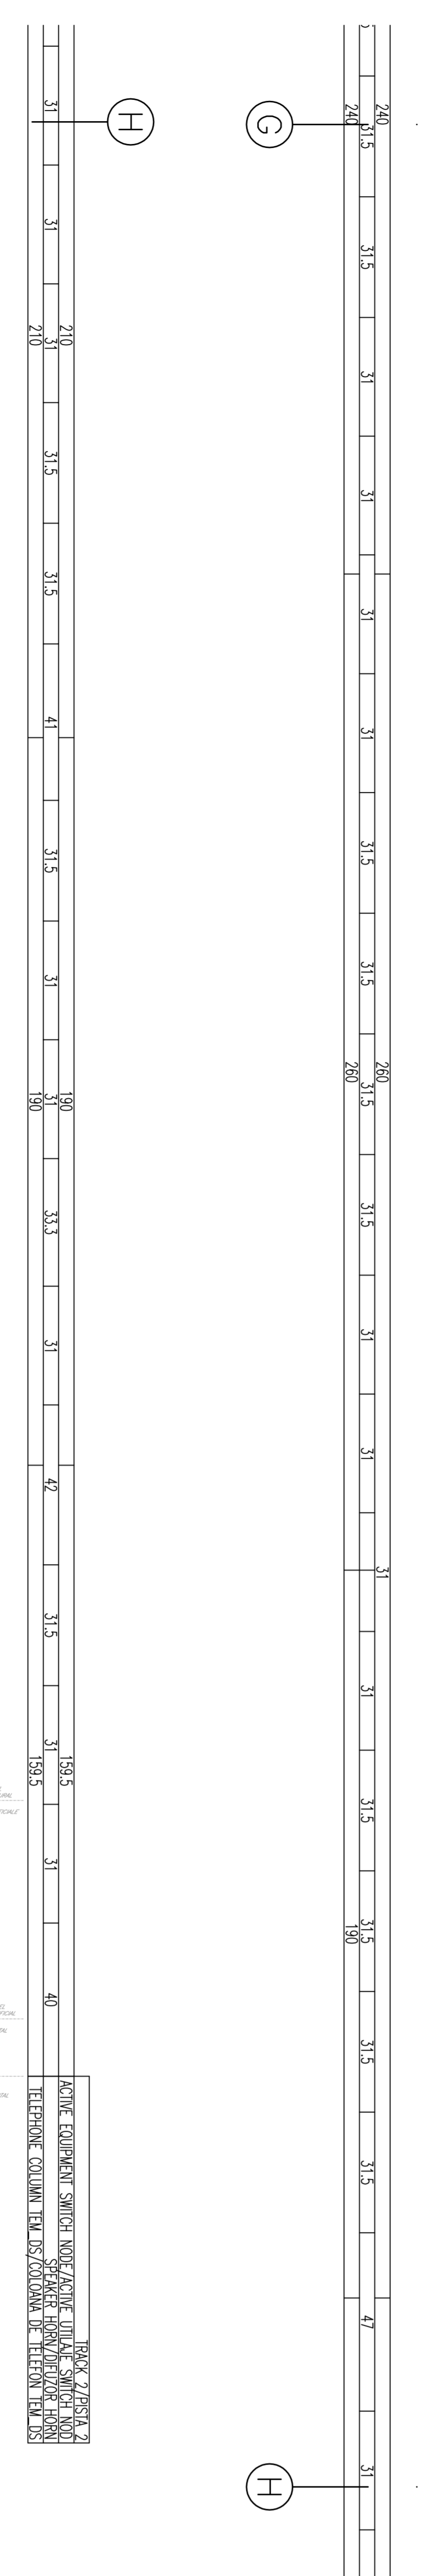
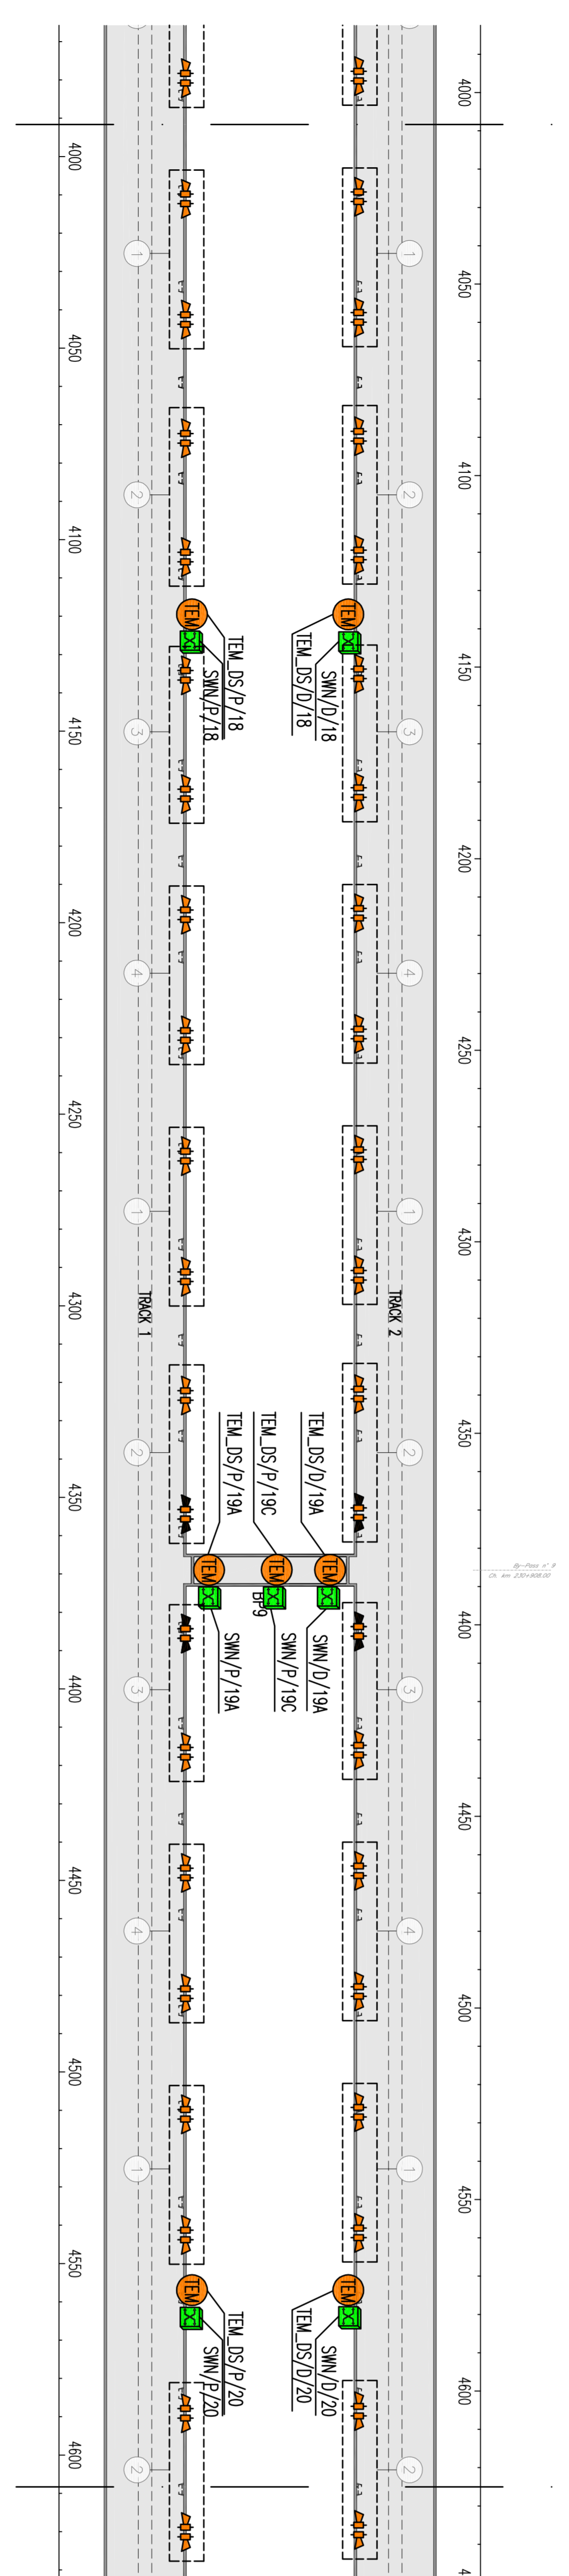
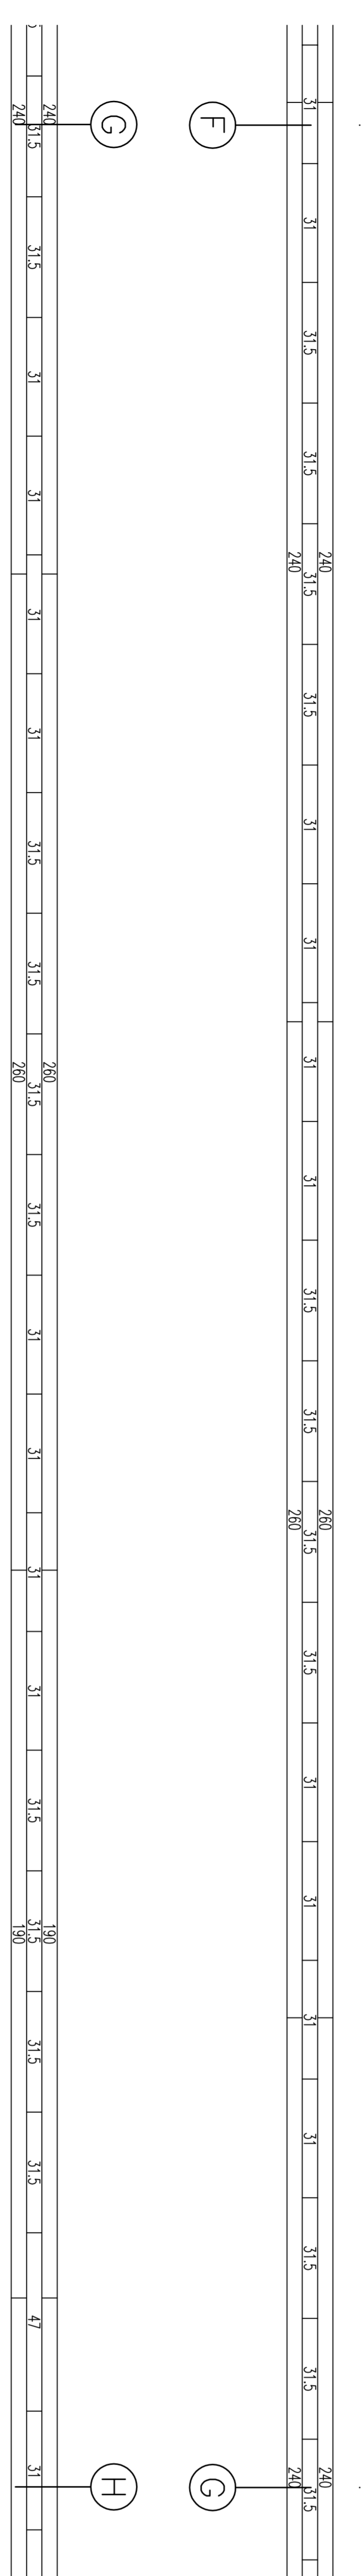
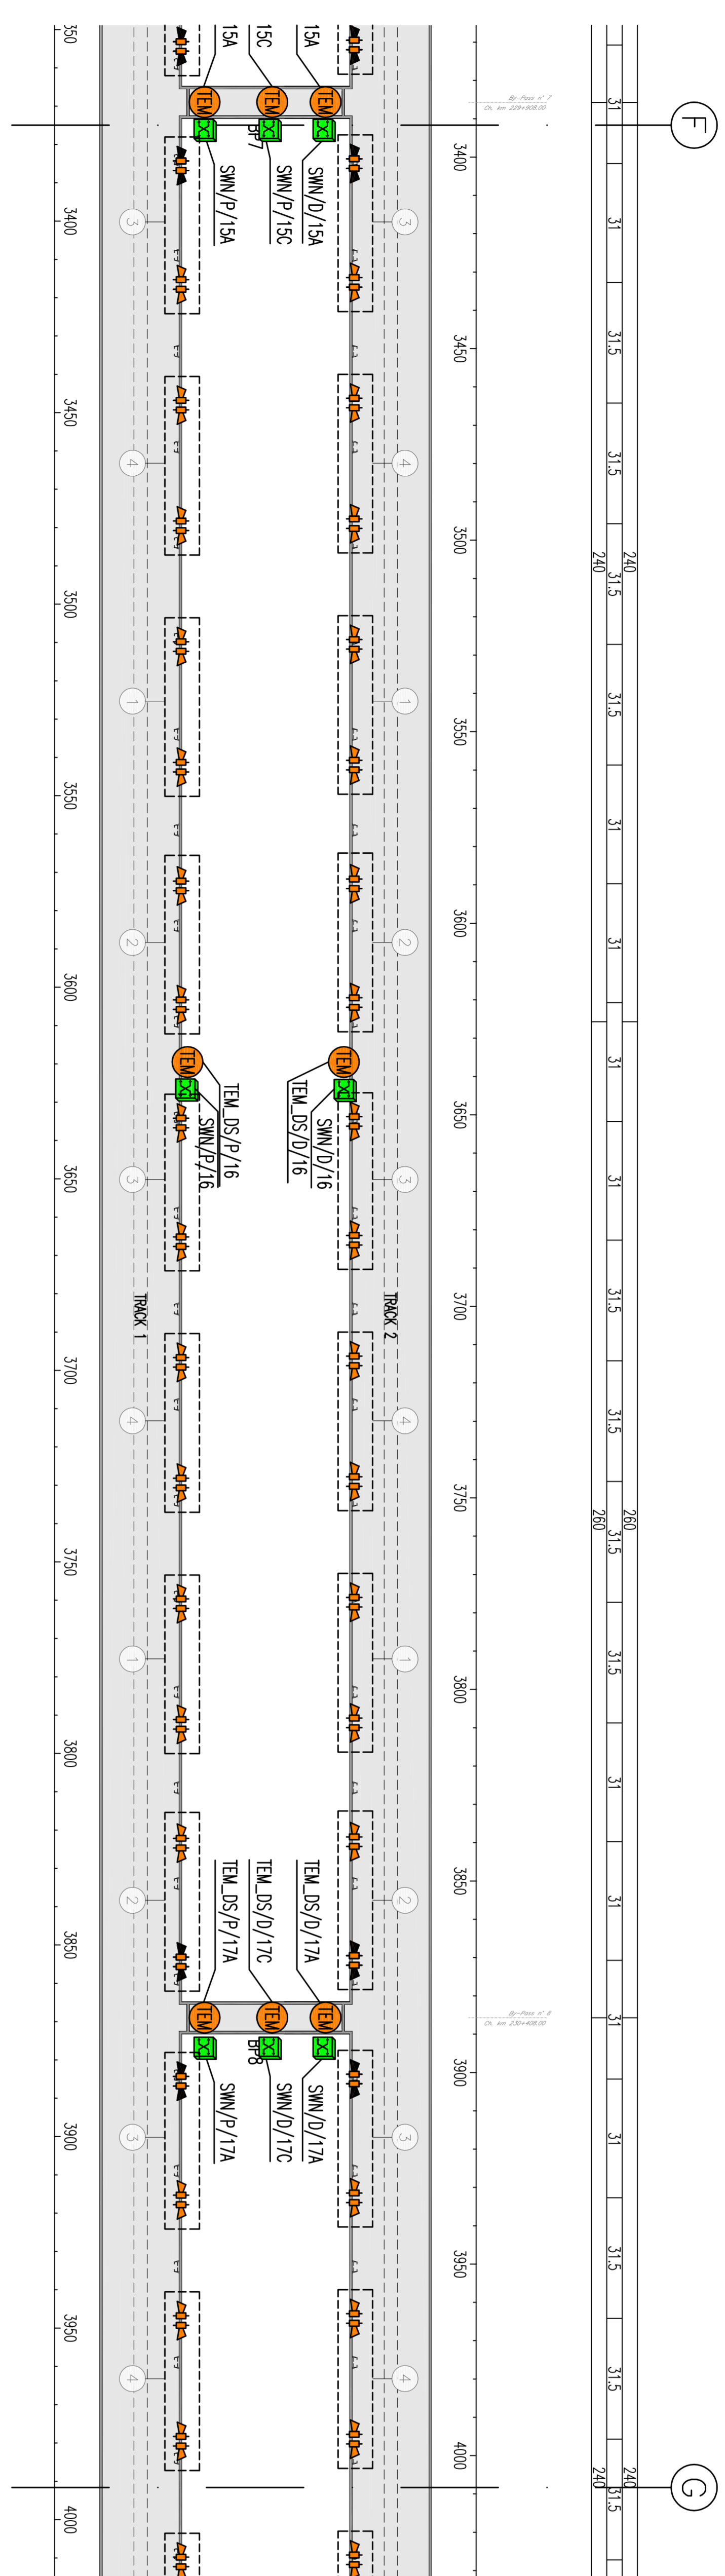


GENERAL PLAN / PLANUL GENERAL

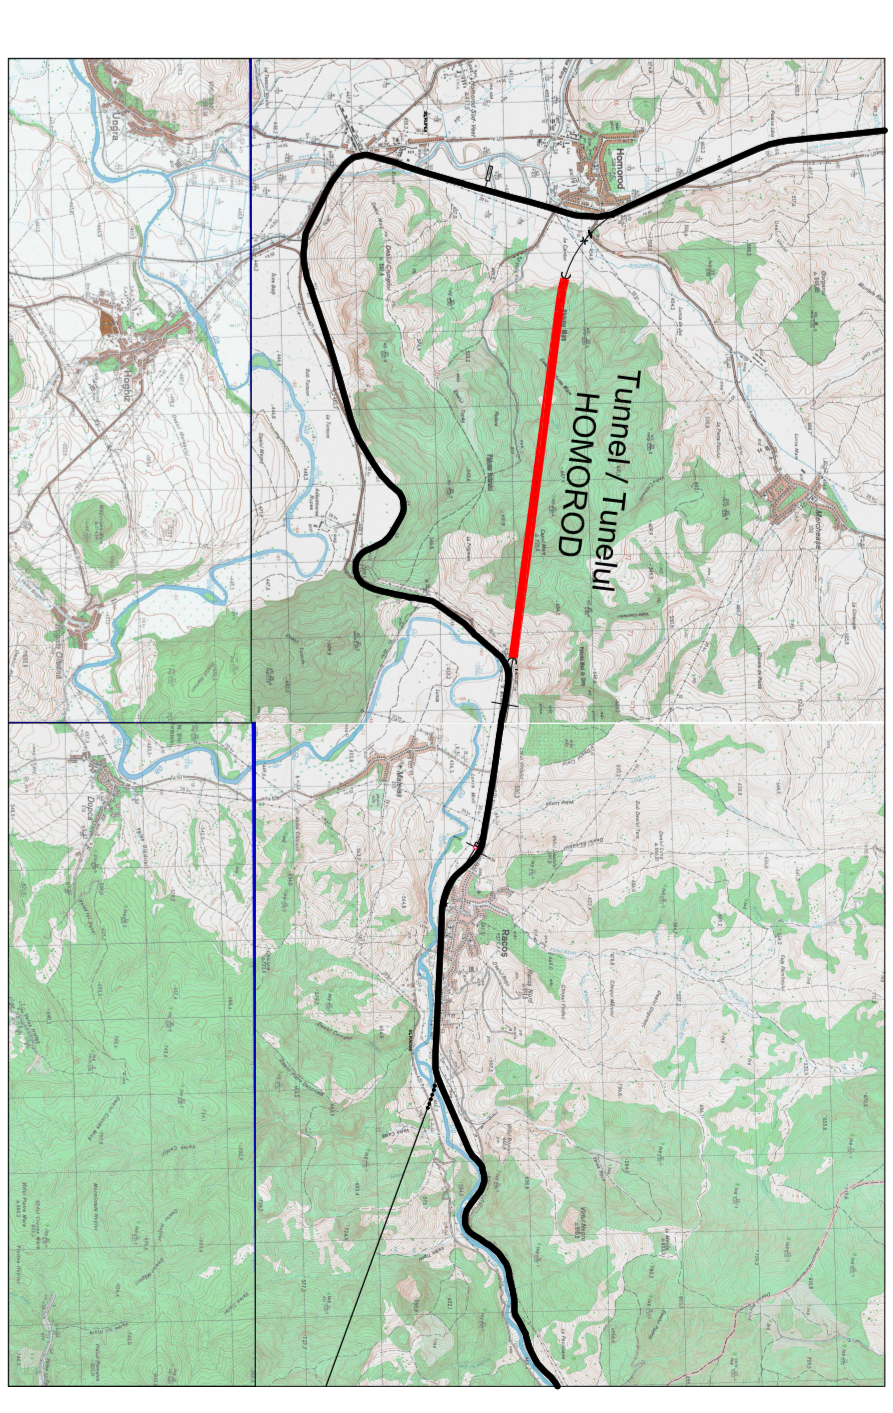

DESIGNATION EQUIPMENTS LEGEND/
LEGENDA DESEMENAREA EQUIPAMENTELOR

SW PRINCIPAL SWITCH/SWITCII PRINCIPALELE
SMN SWITCH MODE/SWITCII MOD
SMB SWITCH OF CROSSROADS/SWITCII LA INTERSECIE
TEL_DS COLUMNS TEL_DS/COLOANE TEL_DS

POSITION EQUIPMENTS LEGEND/
LEGENDA POZITIIA EQUIPAMENTELOR

---/P/ TRACK 1/PSIA. 1
---/O/ TRACK 2/PSIA. 2
---/P/ PROGRESSIVE NUMBERS/PROGRESIVE NUMEROAREA

SYMBOL LEGEND/LEGENDA SIMBOLURII

ACTIVE EQUIPMENT/ACTIVE UTILAJE
SWITCH MODE/SWITCII MOD
GENERAL SWITCH/SWITCII GENERALE
SWITCH OF CROSSROADS/SWITCII DE INTERSECIE
TELEPHONE COLUMN TEL_DS/COLOANA DE TELEFON TEL_DS

SPEAKER HORN WITH POWER/DREZATOR HORN CU PUTERE P=10 W
SPEAKER HORN WITH POWER/DREZATOR HORN CU PUTERE P=30 W
CONNECTING X A SPEAKER/CONECIMBA X UN VOABINOR

CLIENT / CLIENT

CFR

C.N.C.F. "C.F.R." - S.A.

CONSULTANT / CONSULTANT

TECHNIC

PROIECTANTII DE INGINERIA EUROPEANA

ROMANIA'S CONTRIBUTION TO THE INFRASTRUCTURE PROJECT


















