




PLANT WITH ELECTRICAL AND DUCTS EQUIPMENTS/
PLANTE CU ECHIPAMENTE ELECTRICE ŞI CONDUCTE

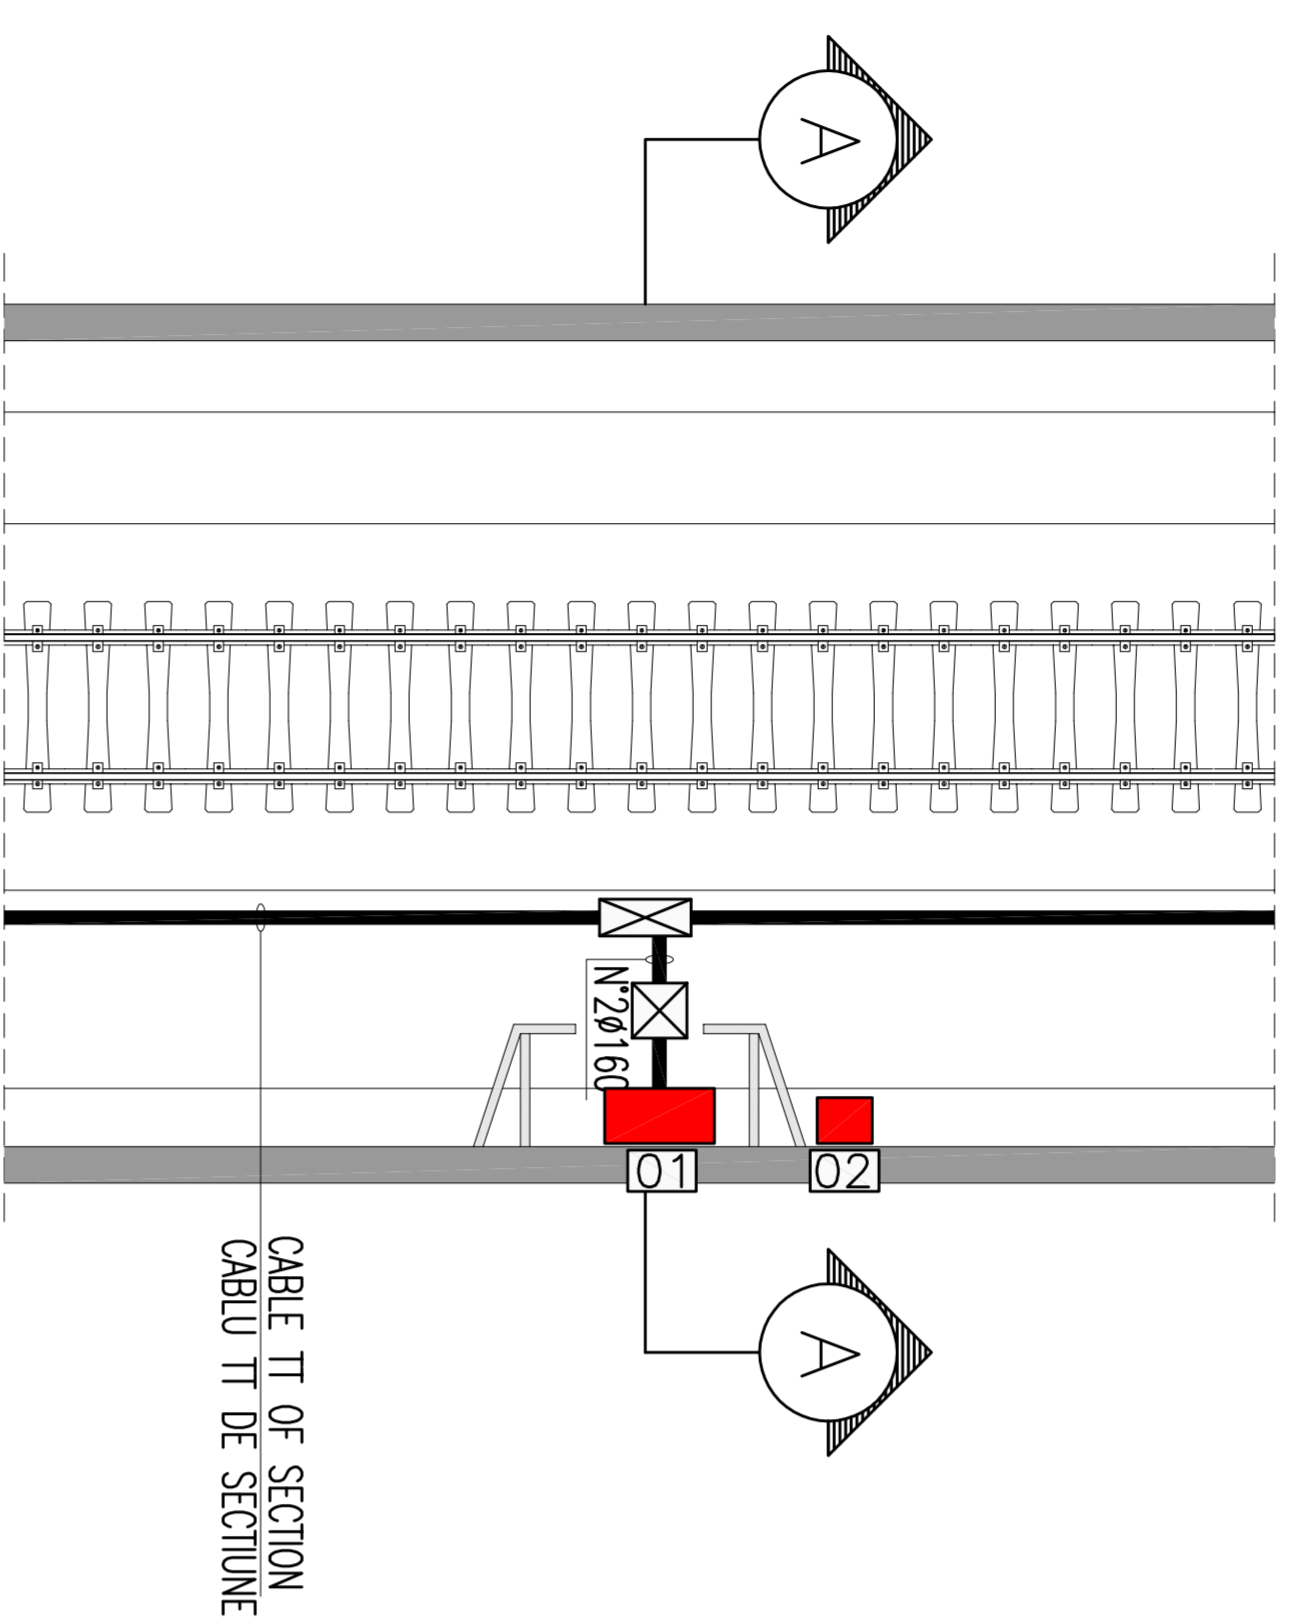


PLANT WITH TT AND SECURITY SYSTEMS/
PLANTE CU SISTEME TT ŞI SECURITATE

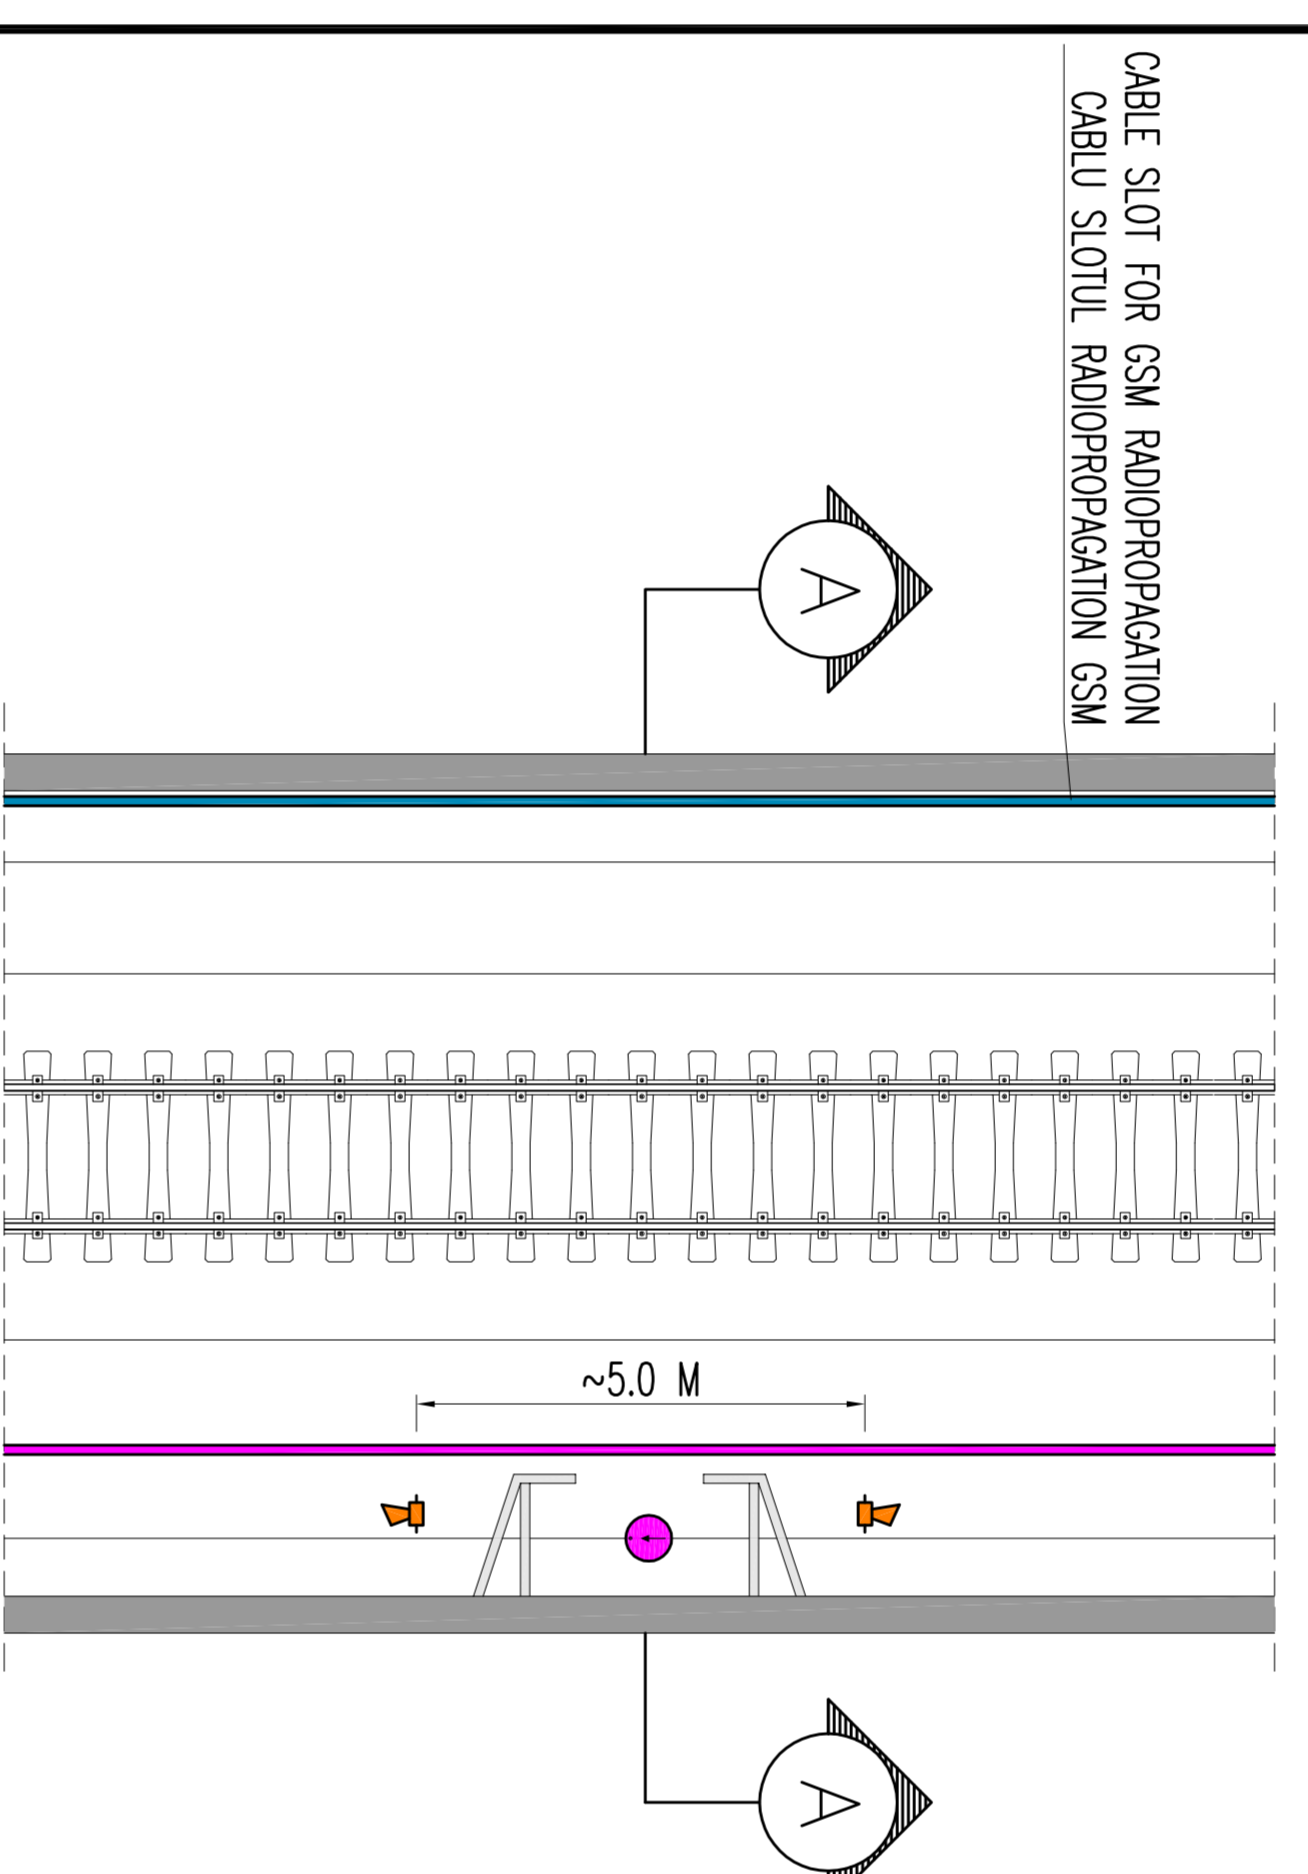

SECTION A-A WITH TT AND SECURITY SYSTEMS/
SECȚIUNE CU SISTEME TT ŞI SECURITATE

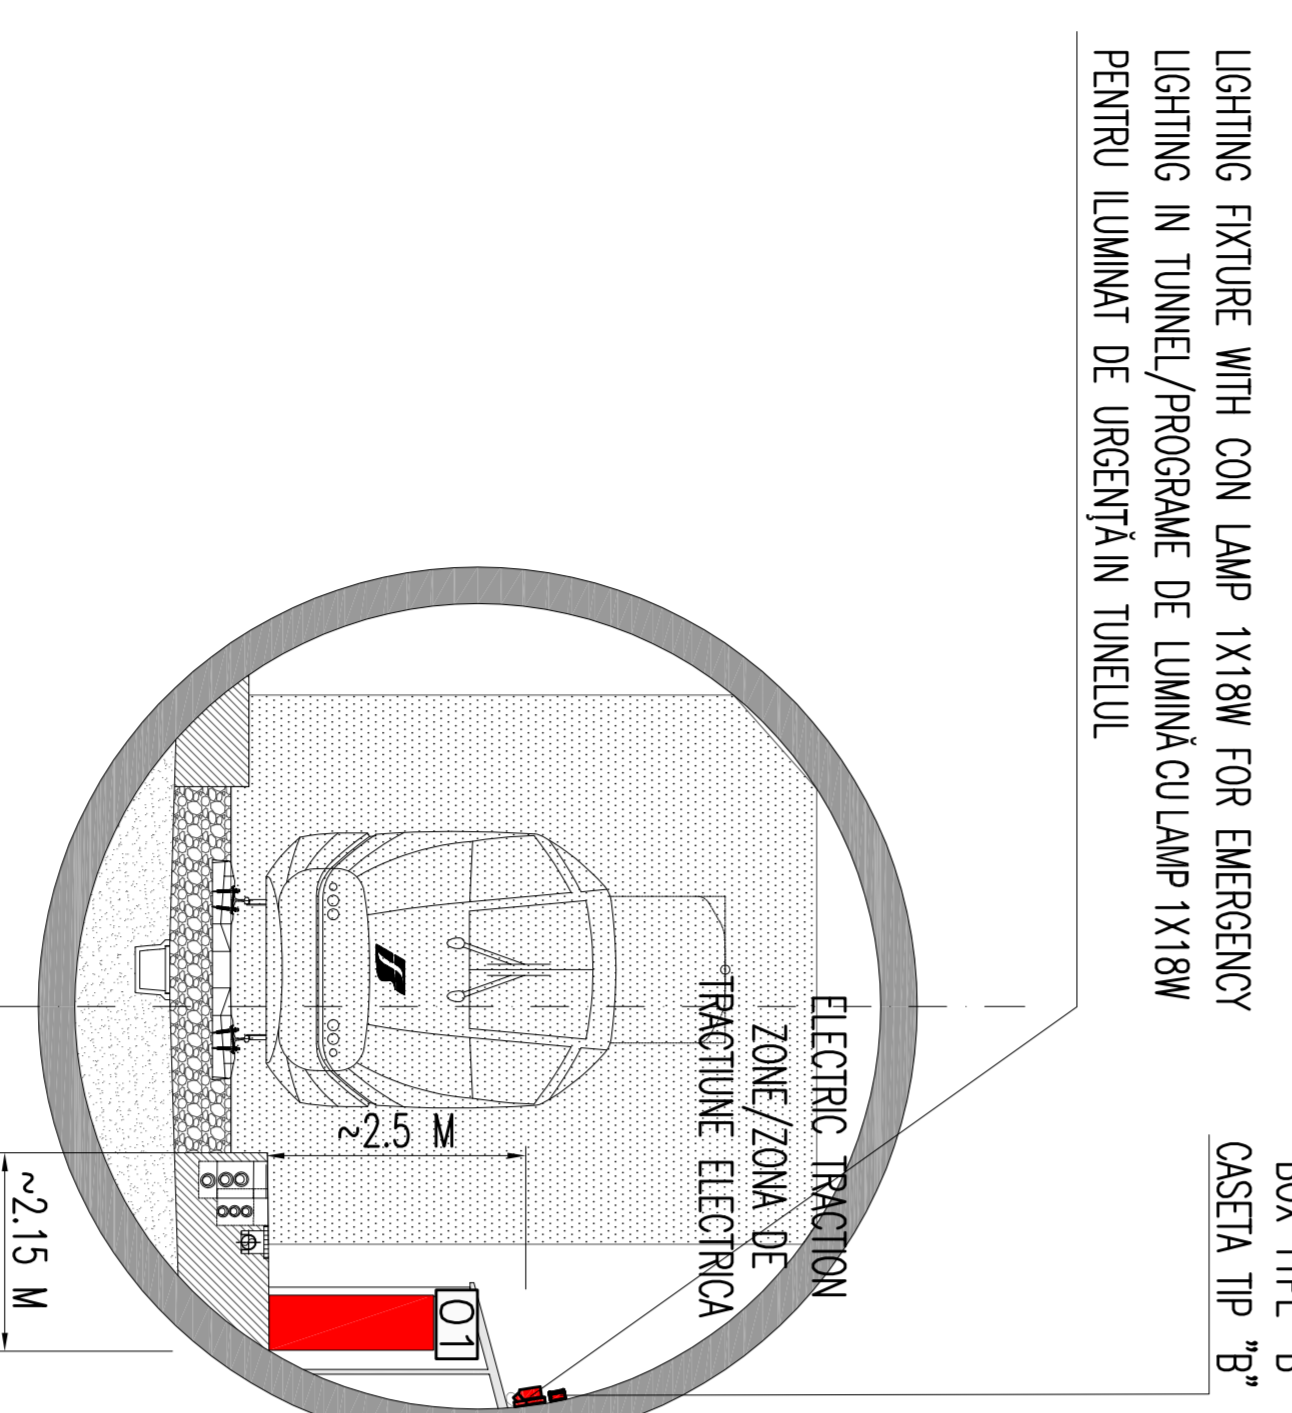

SECTION A-A WITH TT AND SECURITY SYSTEMS/
SECȚIUNE CU SISTEME TT ŞI SECURITATE

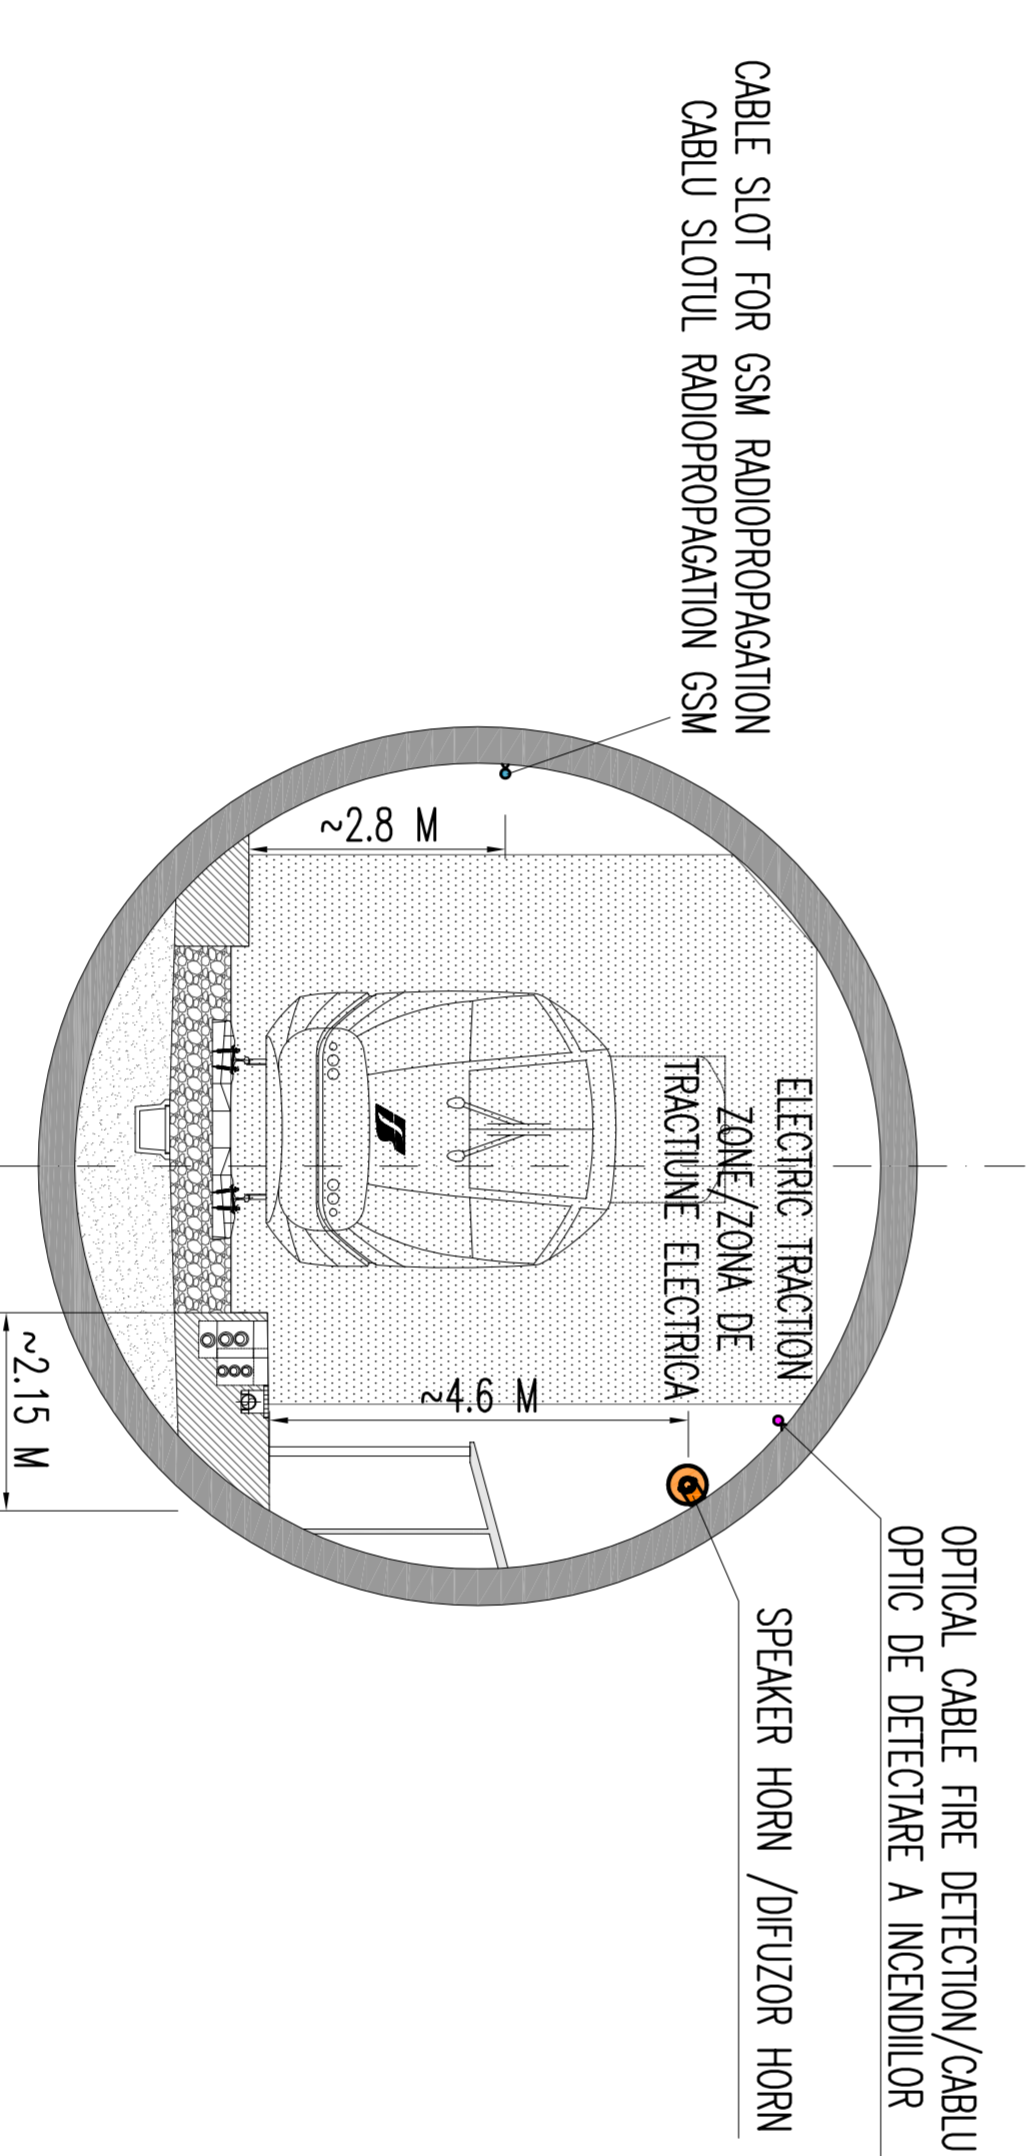

EQUIPMENT LEGEND/UTILAJE LEGENDA

021	PANEL OF SECTION GAD/CABLU DE SECȚIUNE GAD
022	CABINET FOR CABLE REEL/ROLA REEL CABINET
023	COLUMNS/COLANE TB/D/S

SYMBOLS LEGEND/LEGENDA SIMBOLURI

☒	E - EMERGENCY LIGHT BUTTON/URGENTA LUMINA BIFUNCTIONAL
☒	G - GENERAL LIGHTING LAMPS/LUMINI GENERAL LAMP
☒	R - LAMPS OF REFERENCE BRASS-NICHE/LAMP DE REFERINTA BRASS-NISA
☒	R2 SOCKETS 230 V FOR FIRE BROUQ/N2 PRIZE 230 V PENTRU PORNIREA
☒	PULSANTE CON LAMPADA SPA IN NICHIUNA
☒	☑ LIGHT FIXTURES 1X18 W EMERGENCY LIGHTING/PROGRAME DE LUMINA 1X18 W
☒	☑ LIGHT FIXTURES 1X18 W REFERENCE LIGHTING/PROGRAME DE LUMINA 1X18 W
☒	☑ LIGHT FIXTURES 1X18 W GENERAL LIGHTING/PROGRAME DE LUMINA 1X18 W
☒	LUMINI GENERAL
☒	☑ JUNCTION BOX TYPE A/JUNCTION BOX THE A
☒	☑ JUNCTION BOX TYPE B/JUNCTION BOX THE B
☒	☑ EMERGENCY EXIT SIGN/INSCHERE ESIE DE URGENTA
☒	☑ EMERGENCY TELEPHONE SIGN/INSCHERE TELEFON DE URGENTA
☒	☑ FILTER MASK SIGN/INSCHERE MASK FILTER
☒	☑ BATTERY EMERGENCY LIGHTS SIGN/INSCHERE URGENTA BATTERY LUMINI
☒	☑ HORNANT SIGN/INSCHERE HORNANT
☒	☑ ELECTRICAL PLUG TO RESCUE TEAMS/PRIZI ELECTRICAL PENTRU A SALVA
☒	☑ EMERGENCY EQUIPMENT TO RESCUE TEAMS/ECHIPAMENT DE URGENTA PENTRU A SALVA
☒	☑ ON/OFF ALARM POINT WITH BARGE/PIVICUL ACTIVAREA- OPTICAL ALARMA CU BARGE
☒	☑ ACCESS CONTROL AND INTERCOM DETECTION UNIT/CENTRAL DE CONTROL
☒	☑ ACCESS SI DE DETECTE A INTRUZIUNILOR
☒	☑ DUAL TECHNOLOGY DETECTOR/DETECTORE DUAL TECHNOLOGIE
☒	☑ SNIPE DOOR DETECTOR/DETECTORE SNIPE
☒	☑ SMOKE DETECTION SENSOR/DETECTORE FUM SENSOR
☒	☑ CENTRAL LOCAL TECHNICAL FIRE DETECTION-BRASS-NICHE/CENTRAL TEHNIC LOCAL DE DETECTARE A INCENDIILOR-BRASS-DE NISA
☒	☑ SPEAKER HORN WITH POWER P=10 W/ORNIZOR HORN CU PUTERE P=10
☒	☑ TELEPHONE COLUMN TB/D/S/TELEFON COLUMNA TB/D/S

CLIENT / CLIENT

C.N.C.F. "C.F.R." - S.A.

CONSULTANT / CONSULTANT

OBREMAYER

Subcontractor / Subcontractor

SUBCONSULTANT / SUBCONSULTANT

Project/Proiect

Contract/Contract

Scale / Scală

1:100

Project/Proiect

Contract/Contract

Scale / Scală

1:100

CLIENT / CLIENT

C.N.C.F. "C.F.R." - S.A.

CONSULTANT / CONSULTANT

OBREMAYER

Subcontractor / Subcontractor

SUBCONSULTANT / SUBCONSULTANT

Project/Proiect

Contract/Contract

Scale / Scală

1:100

Project/Proiect

Contract/Contract

Scale / Scală

1:100