

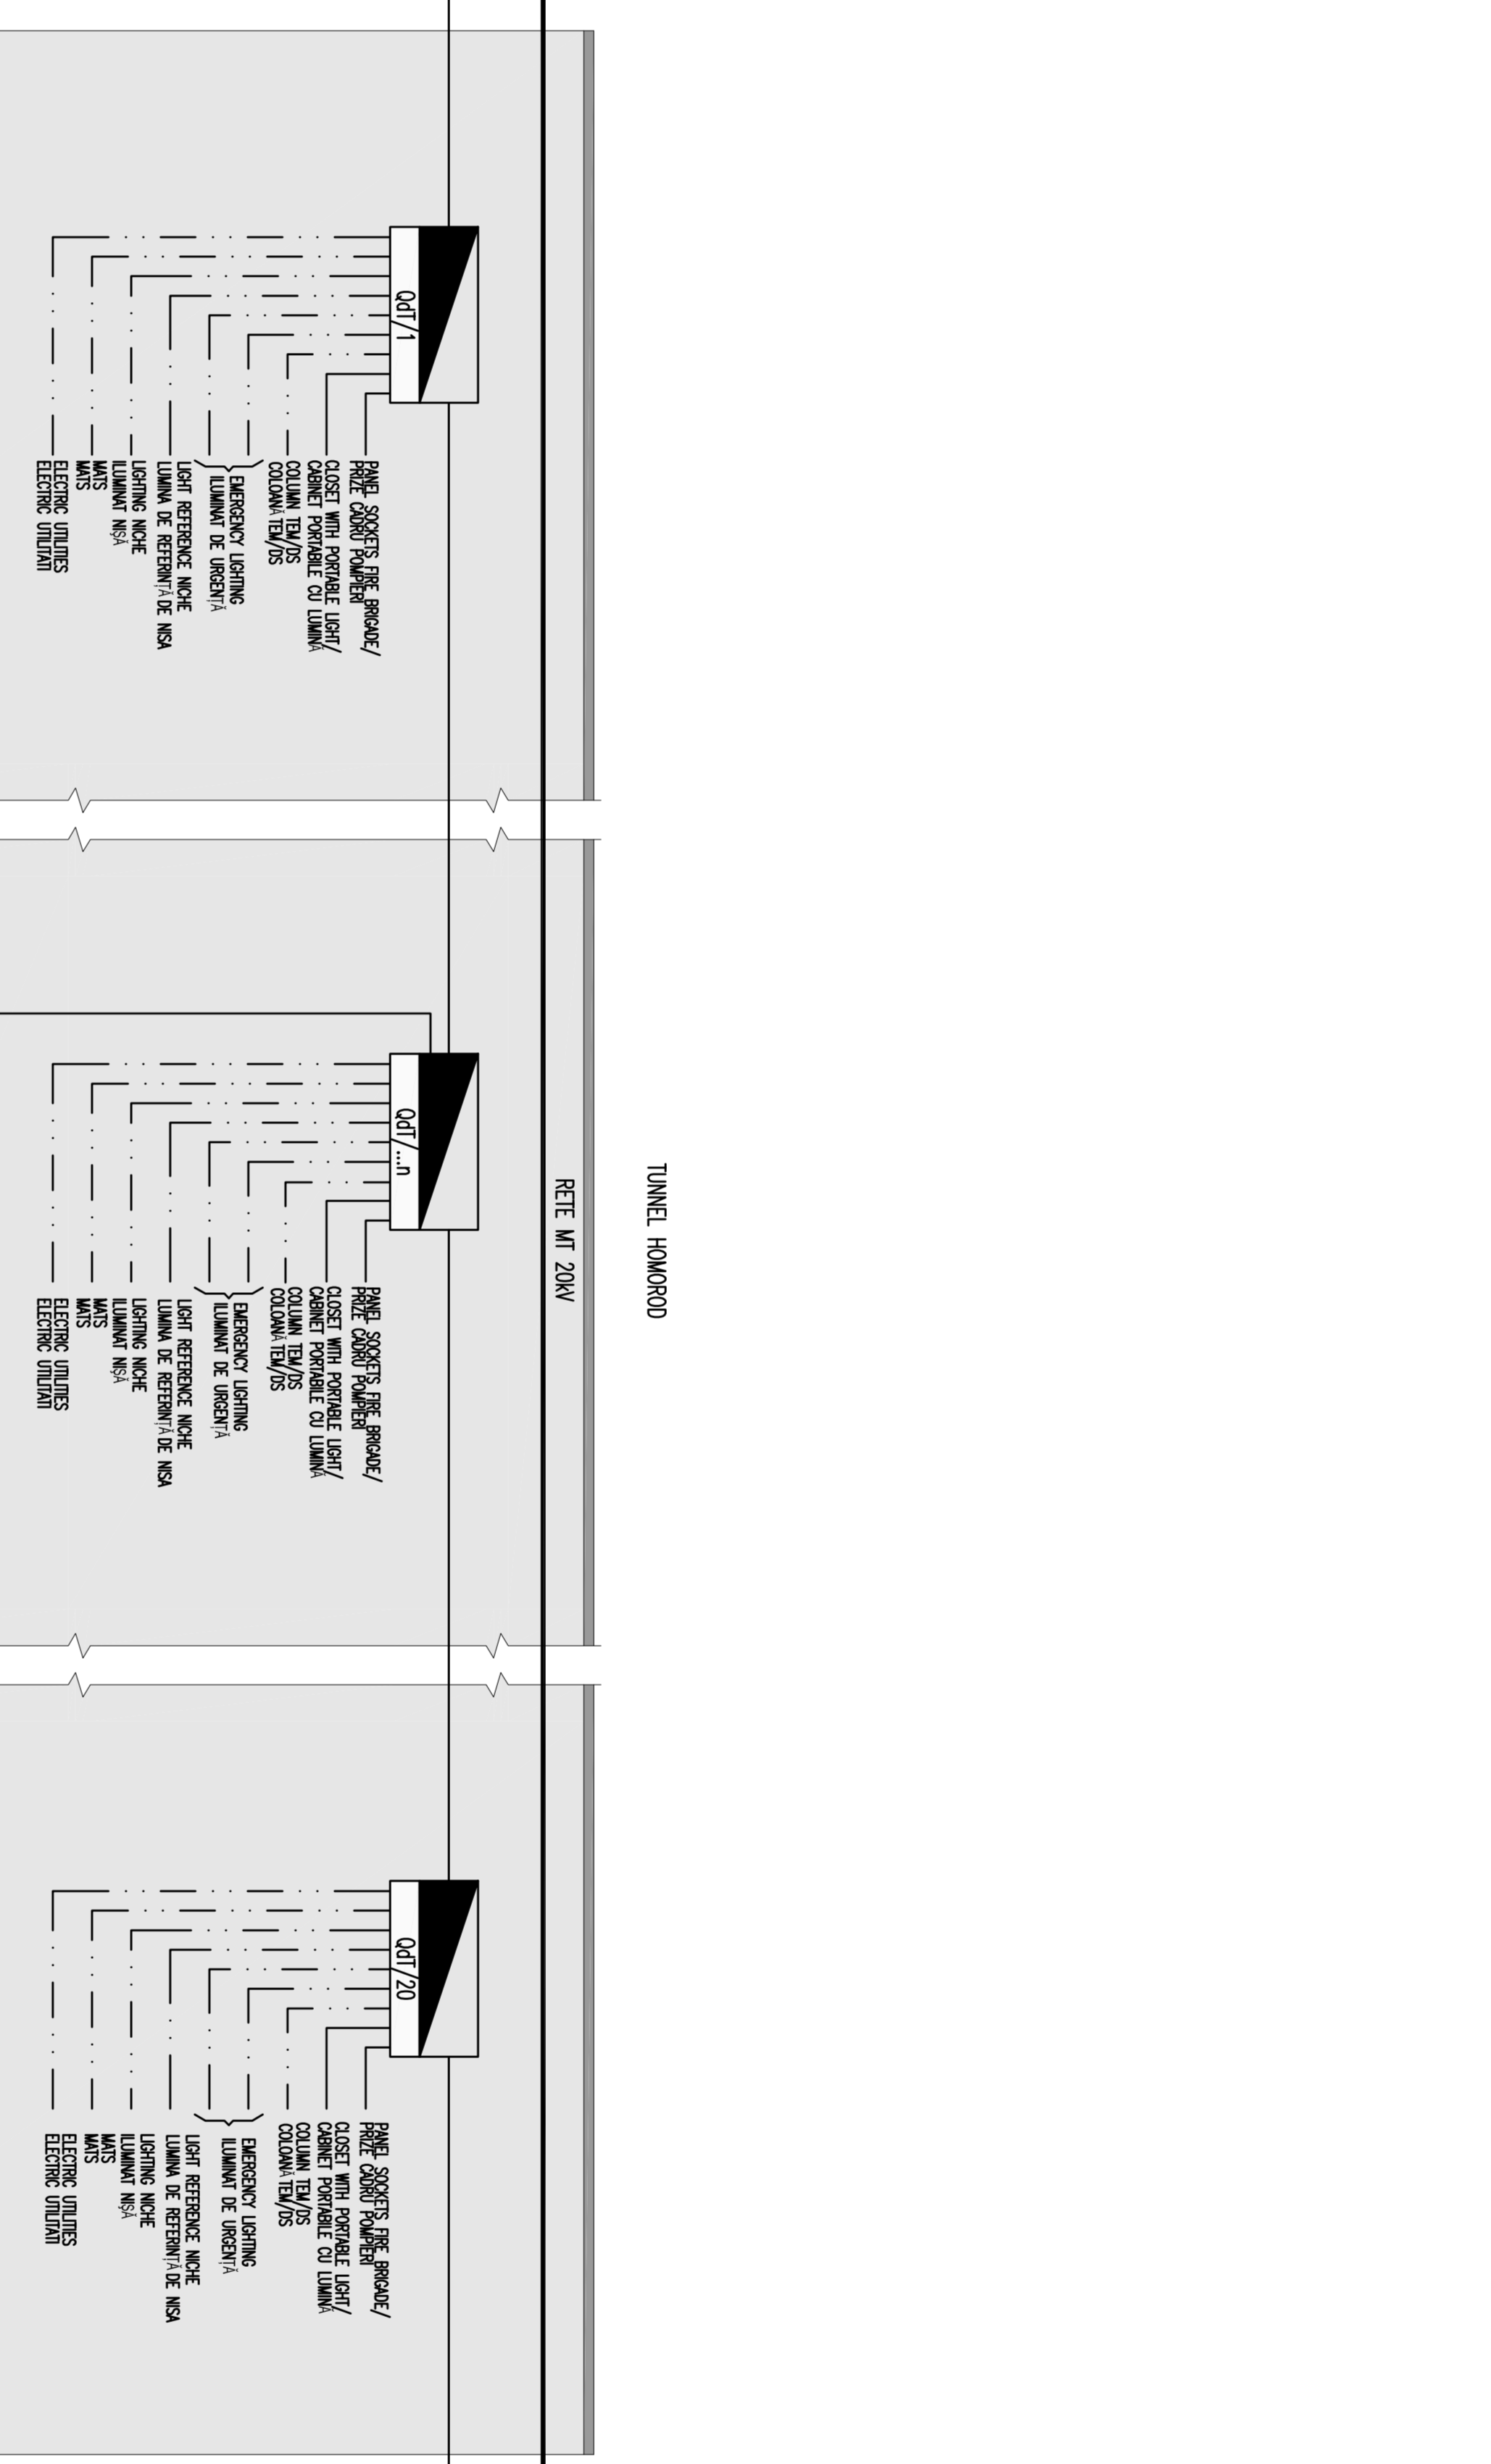


(1) PROIECTION FROM DISTRIBUTOR BUSBAR DISPOSITIUE DE DISTRIBUTIE C.A.P.8

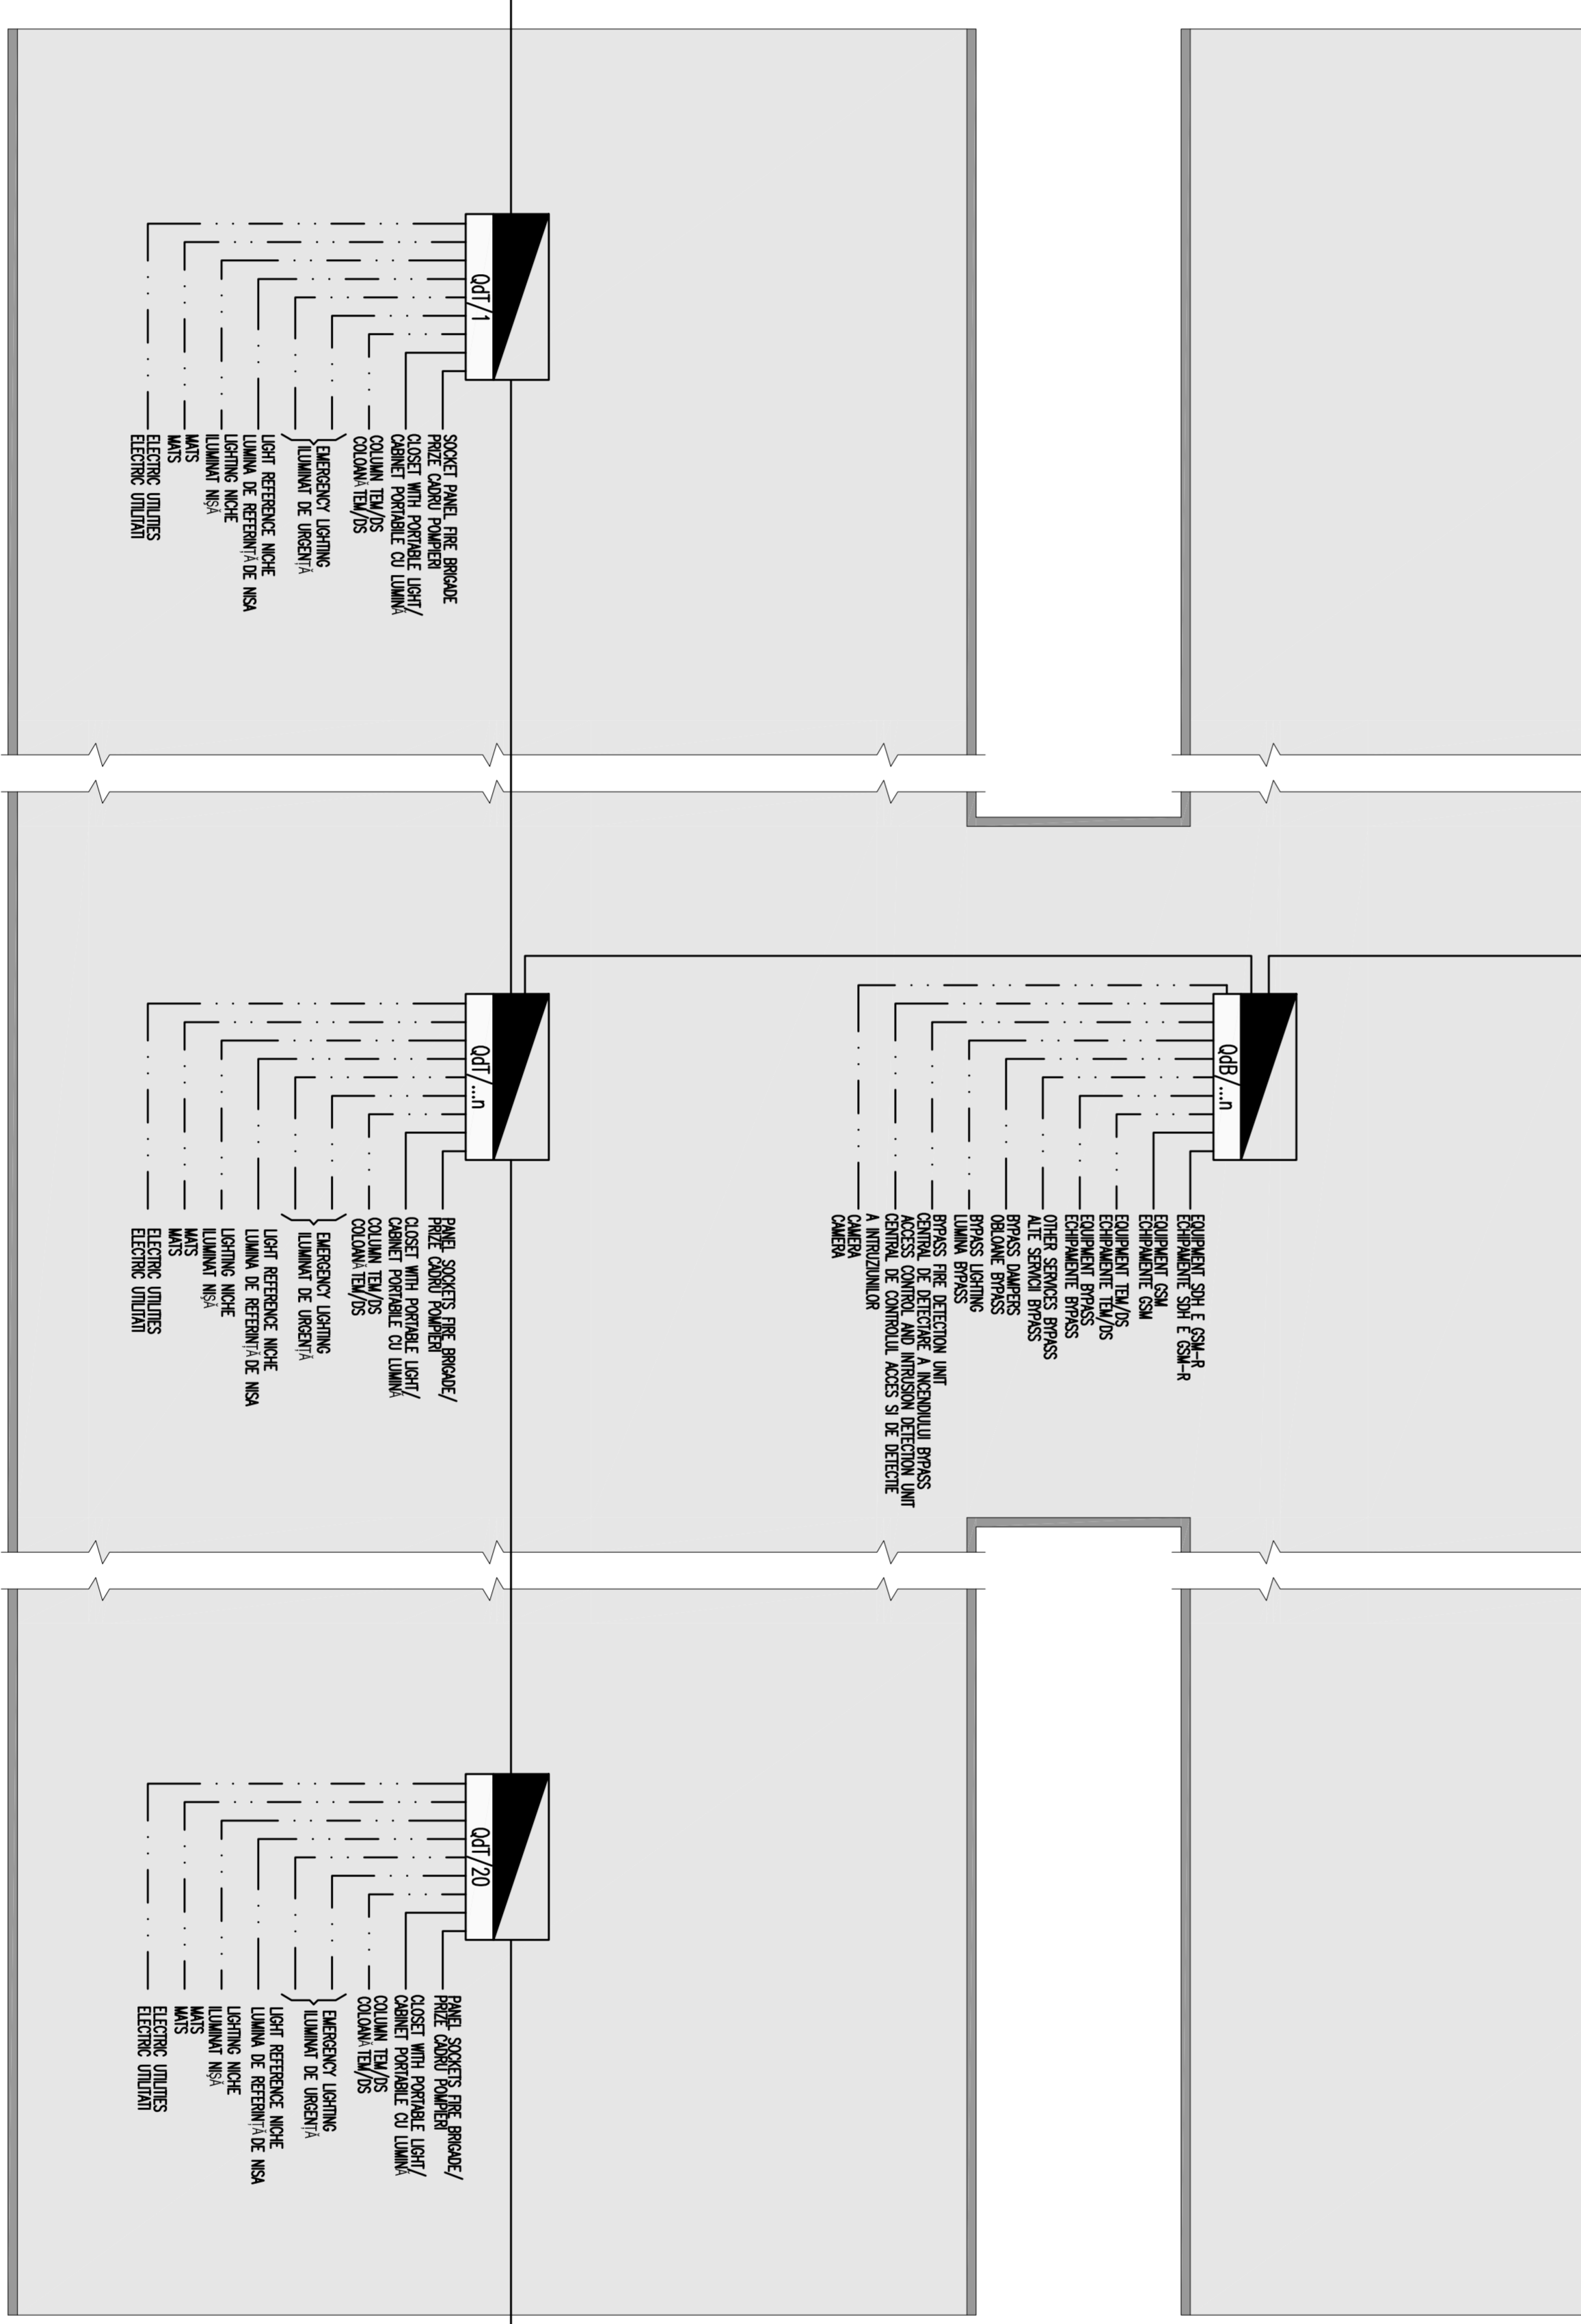

(2) PROIECTION FROM DISTRIBUTOR BUSBAR DISPOSITIUE DE DISTRIBUTIE C.A.P.8

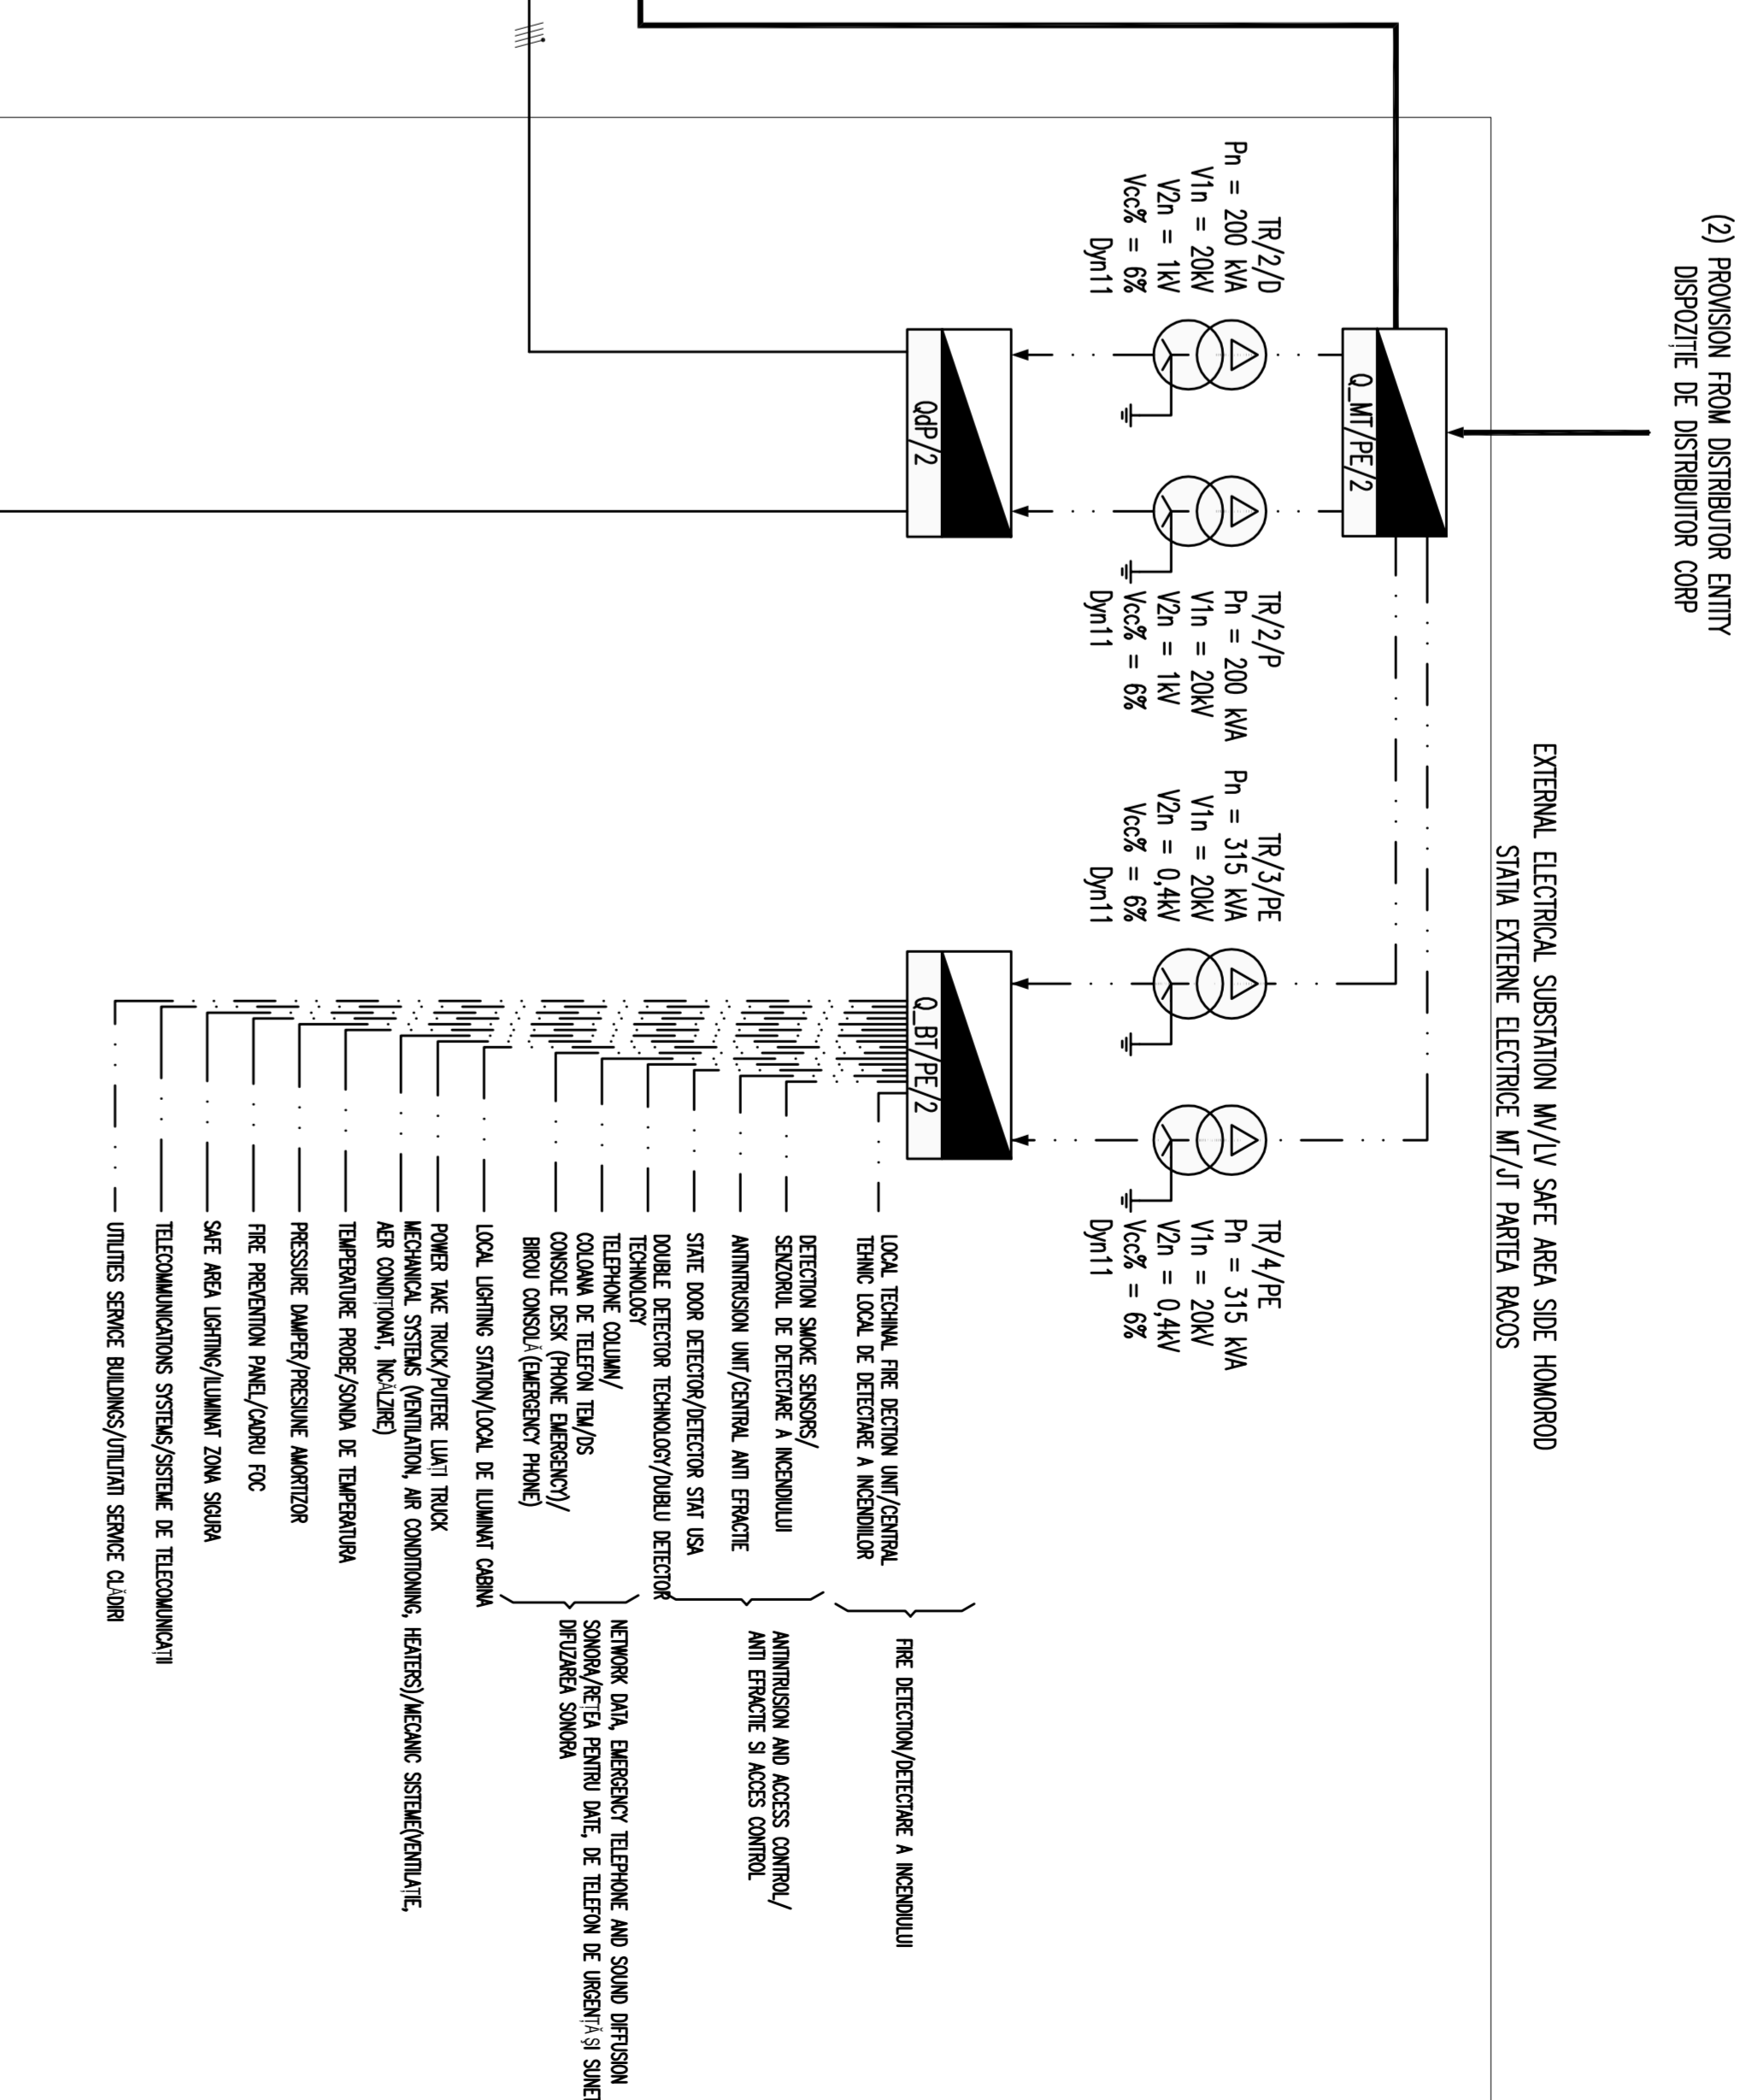

DESIGNATION PANELS' LEGEND
LEGENDA DESEMNAAREA PANOURI

Q.1M	MEDIUM VOLTAGE PANEL/CABOU DE MARE TENSIUNE
Q.2P	PANEL LOW VOLTAGE SHEET/CAPOU DE JOASA TENSIUNE ZONA SCURT
Q.1F	SHEET PANEL/CABOU DE ZONA SCURT
Q.2B	BYPASS NET PANEL/CAPOU DE RETEA 400V DE RETEA 10KV A IMPLICATUL

NETWORK LEGEND/LEGENDA REȚEA

——	MEDIUM-VOLTAGE NETWORK (10/20KV)/REȚEA DE TENSIE MARE 20 KV
- - - -	LOW-VOLTAGE NETWORK (0.4KV)/REȚEA DE JOASA TENSIUNE 1000V
----	LOW-VOLTAGE NETWORK (0.4KV)/REȚEA DE JOASA TENSIUNE 400/230 V

CLIENT / CLIENT		CONSULTANT / CONSULTANT																	
<table border="1"> <tr> <td>Project Name</td> <td>RO/ROMANIA - INFRASTRUCTURA DE TRANSPORT FEROVIEI - TUNEL/TUNELUL HONOROD</td> <td>Client</td> <td>C.N.C.F. 'C.F.R.' - S.A.</td> </tr> <tr> <td>Client</td> <td>SAU/ROMANIA</td> <td>Project Manager</td> <td>R. Lutz</td> </tr> <tr> <td>Project Manager</td> <td>R. Lutz</td> <td>Approved</td> <td>C. Gerbaldi</td> </tr> <tr> <td>Approved</td> <td>C. Gerbaldi</td> <td>Checked</td> <td>P. Avodiu</td> </tr> </table>				Project Name	RO/ROMANIA - INFRASTRUCTURA DE TRANSPORT FEROVIEI - TUNEL/TUNELUL HONOROD	Client	C.N.C.F. 'C.F.R.' - S.A.	Client	SAU/ROMANIA	Project Manager	R. Lutz	Project Manager	R. Lutz	Approved	C. Gerbaldi	Approved	C. Gerbaldi	Checked	P. Avodiu
Project Name	RO/ROMANIA - INFRASTRUCTURA DE TRANSPORT FEROVIEI - TUNEL/TUNELUL HONOROD	Client	C.N.C.F. 'C.F.R.' - S.A.																
Client	SAU/ROMANIA	Project Manager	R. Lutz																
Project Manager	R. Lutz	Approved	C. Gerbaldi																
Approved	C. Gerbaldi	Checked	P. Avodiu																
<table border="1"> <tr> <td>Author</td> <td>R. Lutz</td> <td>Date</td> <td>2017</td> </tr> <tr> <td>Checked</td> <td>C. Gerbaldi</td> <td>Scale</td> <td>1:1</td> </tr> <tr> <td>Approved</td> <td>C. Gerbaldi</td> <td>Signature</td> <td>[Signature]</td> </tr> </table>				Author	R. Lutz	Date	2017	Checked	C. Gerbaldi	Scale	1:1	Approved	C. Gerbaldi	Signature	[Signature]				
Author	R. Lutz	Date	2017																
Checked	C. Gerbaldi	Scale	1:1																
Approved	C. Gerbaldi	Signature	[Signature]																
<p>Subcontractor / SUBCONSULTANT</p> <table border="1"> <tr> <td>Name</td> <td>Subcontractor</td> <td>Responsible</td> <td>Signature</td> </tr> <tr> <td> </td> <td> </td> <td> </td> <td> </td> </tr> </table>				Name	Subcontractor	Responsible	Signature												
Name	Subcontractor	Responsible	Signature																
<p>Project/Proiect 2020/02/03/2020 P.11A / T.C.</p>																			
<p>Contract / Contract System: Safety Tunnel Power supply system Sistem de alimentare cu siguranta a tunelului Diagram: Safety tunnel system Diagram Sistem LVA</p>																			
<p>Scale: 1:1</p>		<p>Sheet: 107</p>																	
<p>EA51</p>		<p>01</p>																	
<p>01</p>		<p>12</p>																	
<p>12</p>		<p>TS</p>																	
<p>20</p>		<p>5</p>																	
<p>5</p>		<p>6</p>																	
<p>6</p>		<p>0</p>																	
<p>0</p>		<p>0</p>																	