
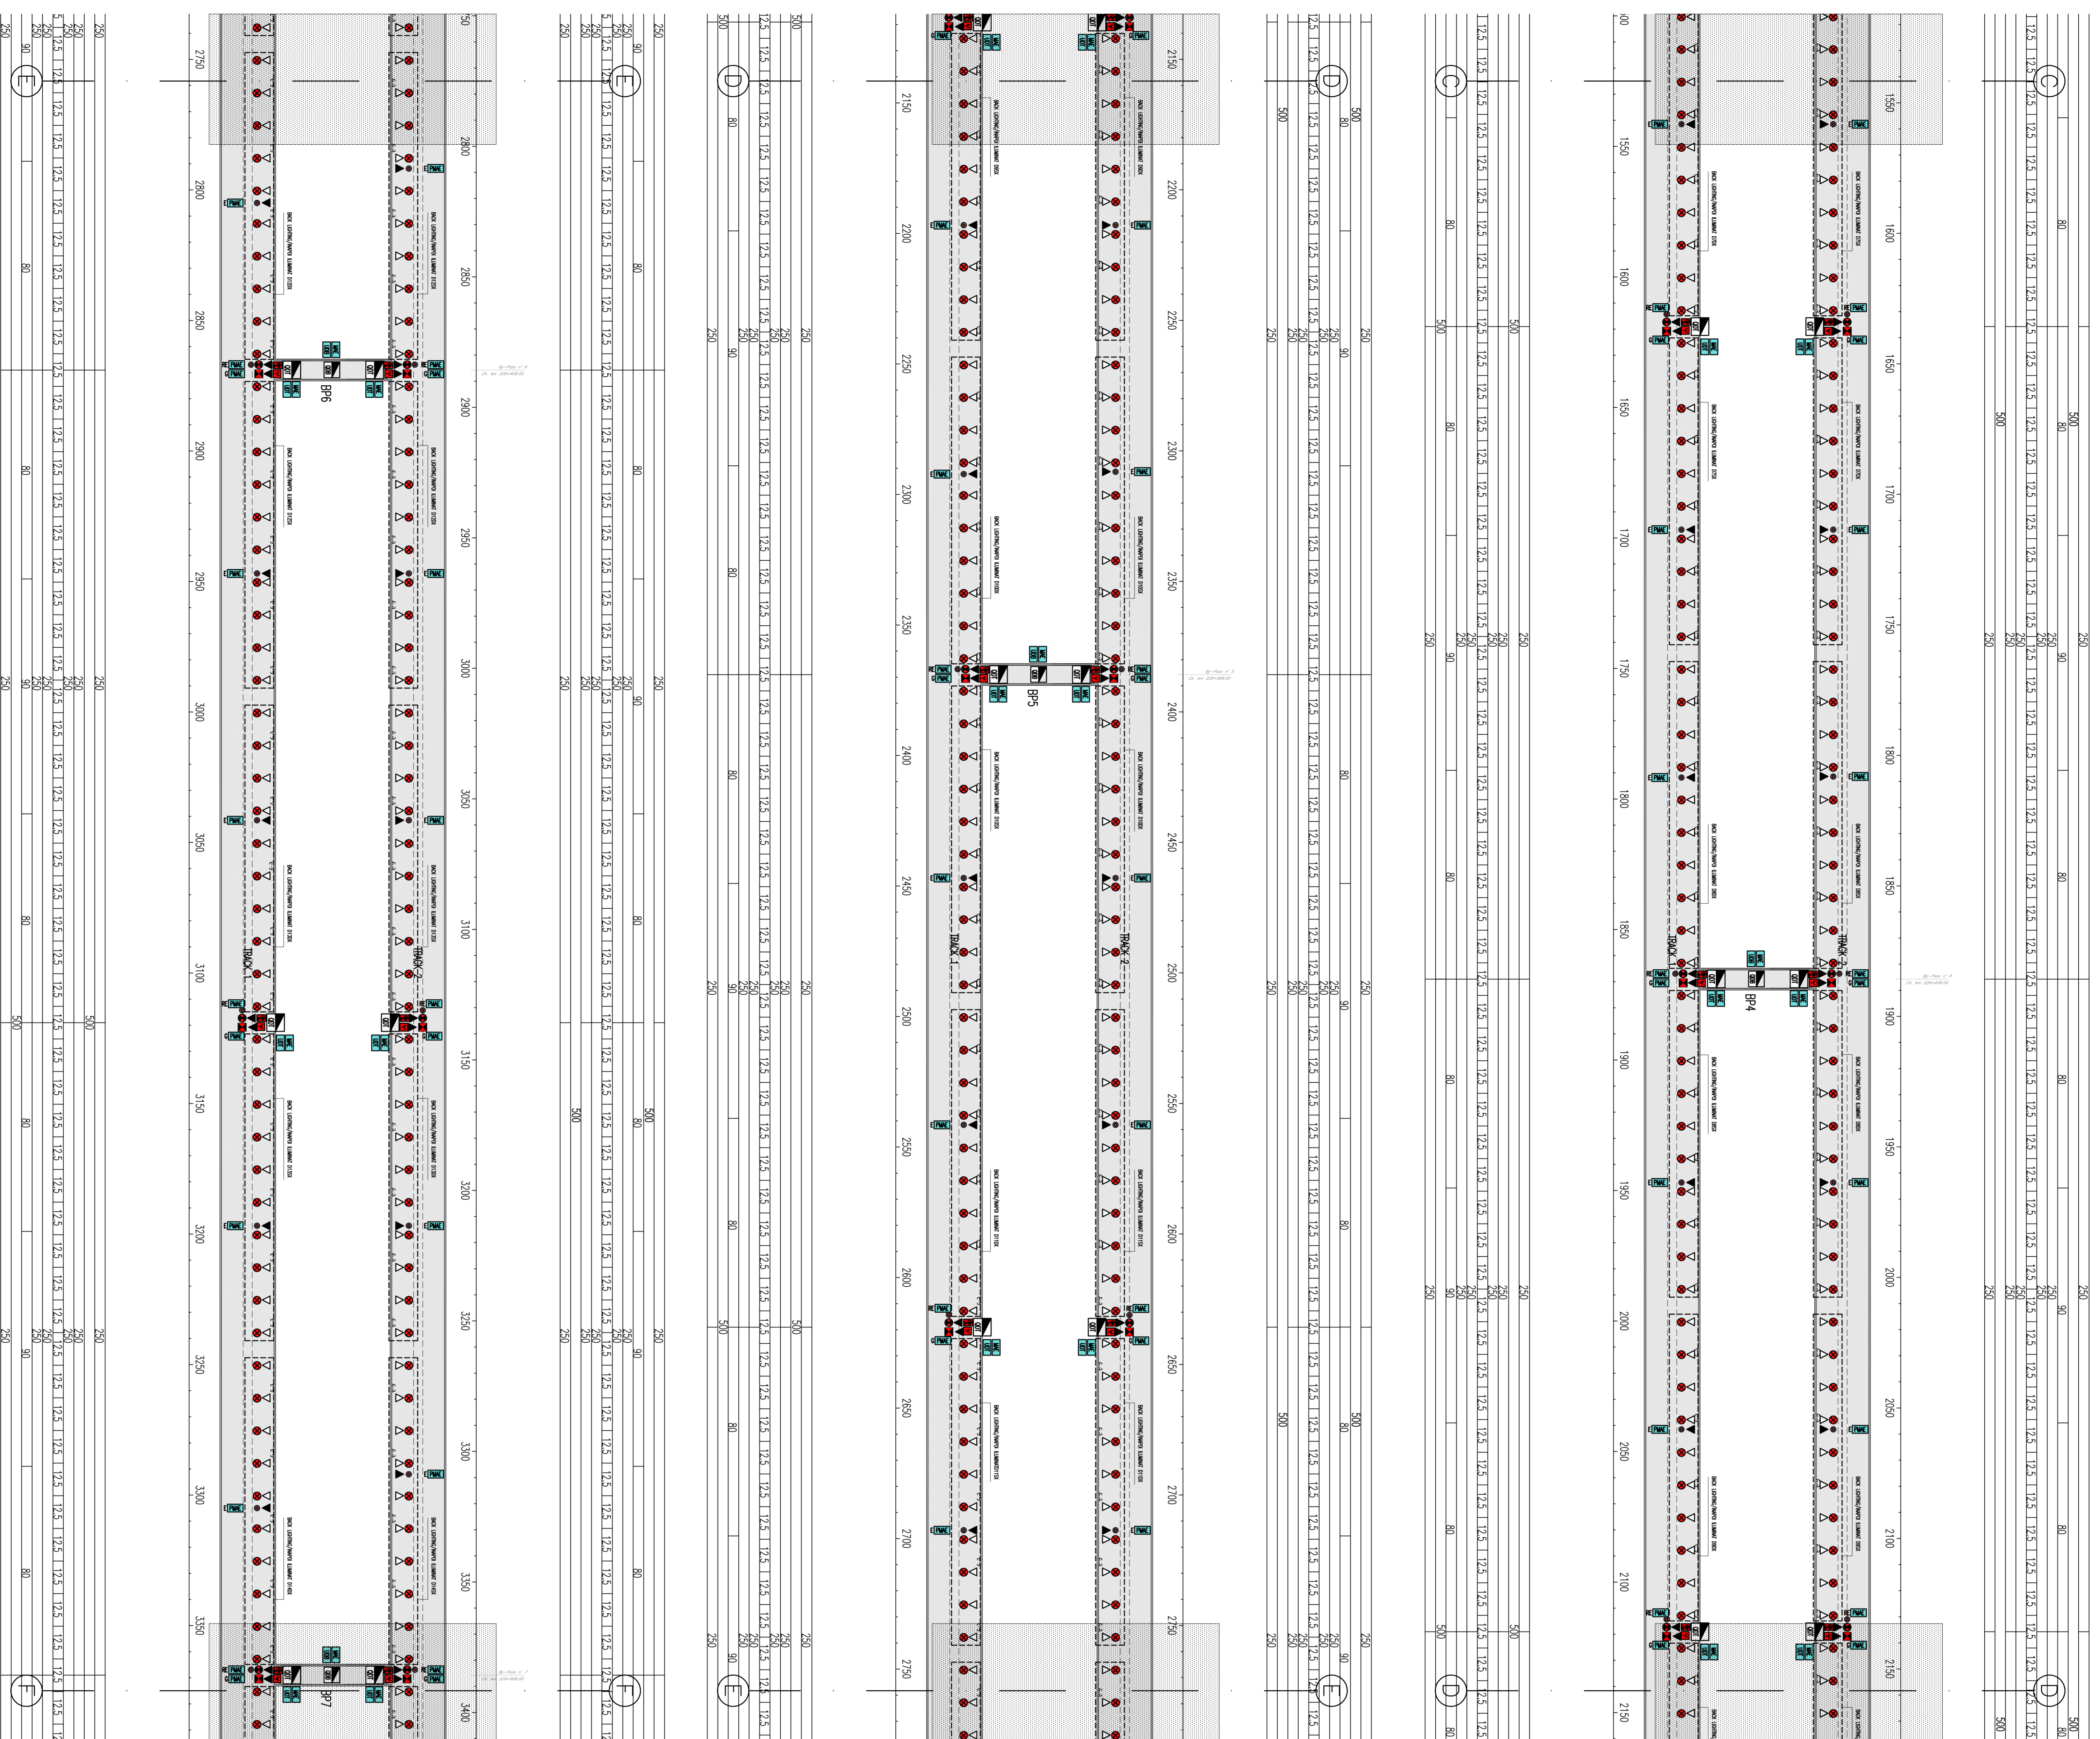


GENERAL PLAN / PLANUL GENERAL

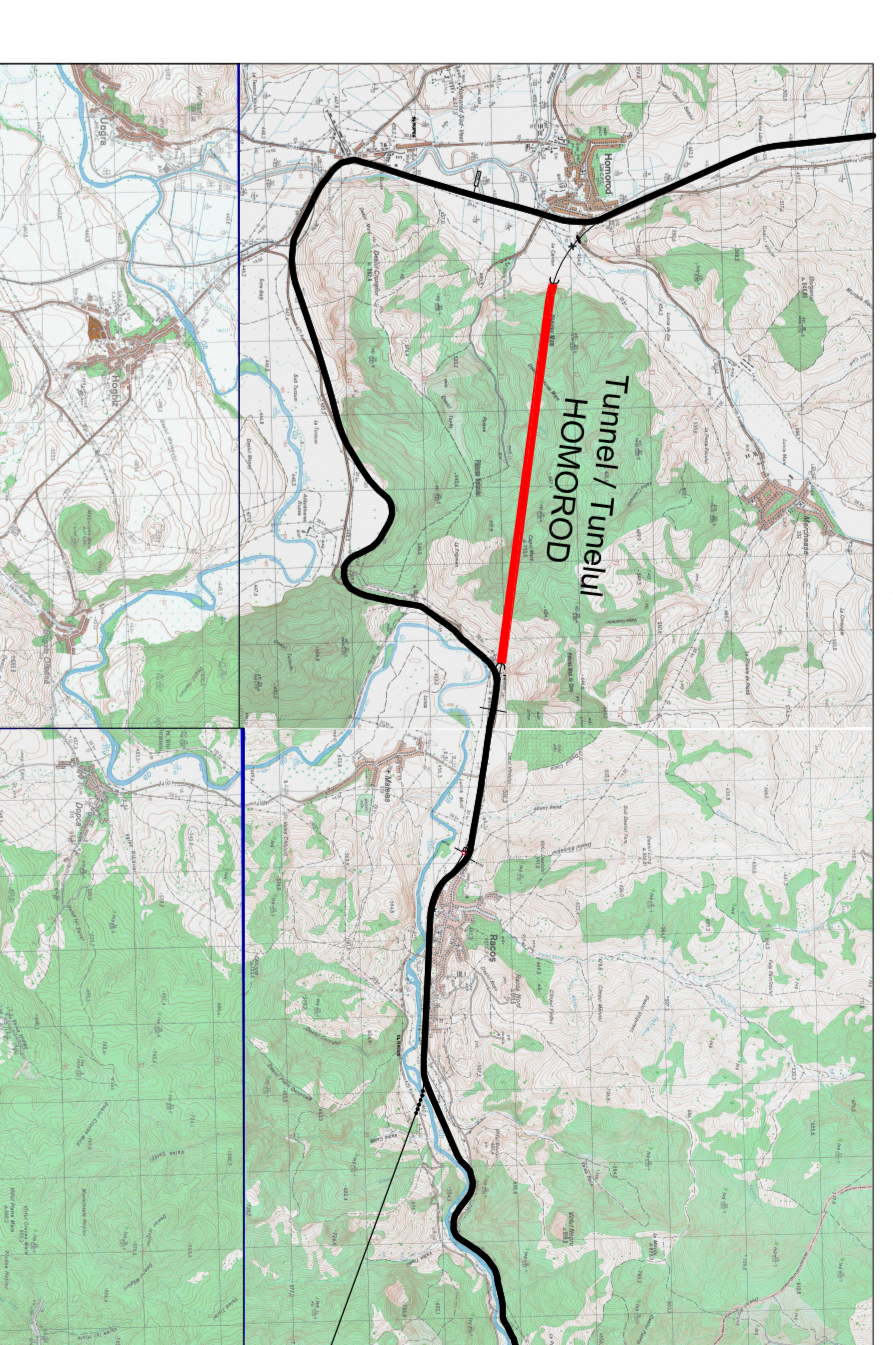

SYMBOLS / LEGENDA SIMBOLURI

	ELECTRICAL PANEL/ELECTRICE PANEL
	ELECTRICAL PANEL OF SAFE AREA/ELECTRICE PANEL DE ZONA SIGURA
	ELECTRICAL PANEL OF SECTION/ELECTRICE PANEL DE SECTIUNE
	ELECTRICAL PANEL OF BYPASS/ELECTRICE PANEL DE BYPASS
	SWITCH WITH INDICATOR LIGHT/SWITCH CU INDICATOR LUMINA
	N2 SOCKETS 230 V FOR FIRE PROTECTION/N2 PRIZE 230 V PENTRU PROTECTIE INCALZIRE (1000 W)/PROTECTOR PE TEREBEL CU ROLA BORNEL (200 W) PENTRU INCALZIRE DE URGENTA
	LIGHT FIXTURES 1x18 W EMERGENCY LIGHTING/PROGRAMARE DE LUMINA 1x18 W
	LIGHT FIXTURES 1x18 W REFERENCE LIGHTING/PROGRAMARE DE LUMINA 1x18 W
	LIGHT FIXTURES 1x18 W GENERAL LIGHTING/PROGRAMARE DE LUMINA 1x18 W
	LIGHT FIXTURES POINT OF EXCHANGE/PROGRAMARE DE LUMINA PUNCTUL DE
	JUNCTION BOX TYPE A/JUNCTION BOX TIP A
	JUNCTION BOX TYPE B/JUNCTION BOX TIP B
	EQUIPMENT MANAGEMENT STAND/STAND GSM E/GSM-R
	GROUNDING OF SPECIAL-TE END/Managementul de Siguranta - TE-LINE
	UNIT P.C. IN OUT/UNITATEA P.C. IN OUT
	UNIT P.C. BYPASS/UNITATEA P.C. BYPASS
	MODULE AMALGAM EXTERNAL/Modulul Amalgam Extern (MAE)
	REFERENCE LAMP/REFERINTA LAMP
	EMERGENCY LIGHT BUTTON/REFERINTA LUMINA BUTONULUI
	GENERAL LIGHTING LAMP/LAMPA GENERALA
	LAMPS OF REFERENCE BYPASS-INCHEC/LAMPA DE REFERINTA BYPASS-NSA

NOTE:
- AREA SHOWN IN THE NEXT / PROXIMA SHEET
- ZONA PREZENTATA IN PACETUL URMATOR / ATERIOARA

CLIENT / CLIENT			
CONSULTANT / CONSULTANT			
Author / Autor	R. Lutz	Date / Data	2023
Project manager / Managerul proiectului	C. Gernthall	Approved / Aprobat	
Checked / Verificat	C. Gernthall	Approved / Aprobat	
Drawn / Desenat	P. Amadio	Approved / Aprobat	
Checked / Verificat		Approved / Aprobat	
SUBCONSULTANT / SUBCONSULTANT			
<p>Realizarea retelei de cablu fibra optic - servita, parte componenta a contractului IV Part European, per Sectiunea I Estionar - Siguranta</p> <p>Part-European Corridor for the trans correlation with maximum speed of 160 km/h.</p> 
Denumire desen / Drawing Title: TUNEL/TUNELUL HONOROD		Proiectat/Projektat	
Sistem / System		2023/2023	
Codificarea / Codification System		107	
E	A	1	0
1	0	1	2
0	1	2	0
1	2	0	0
2	0	0	0
0	0	0	0