


GENERAL PLAN / PLANUL GENERAL

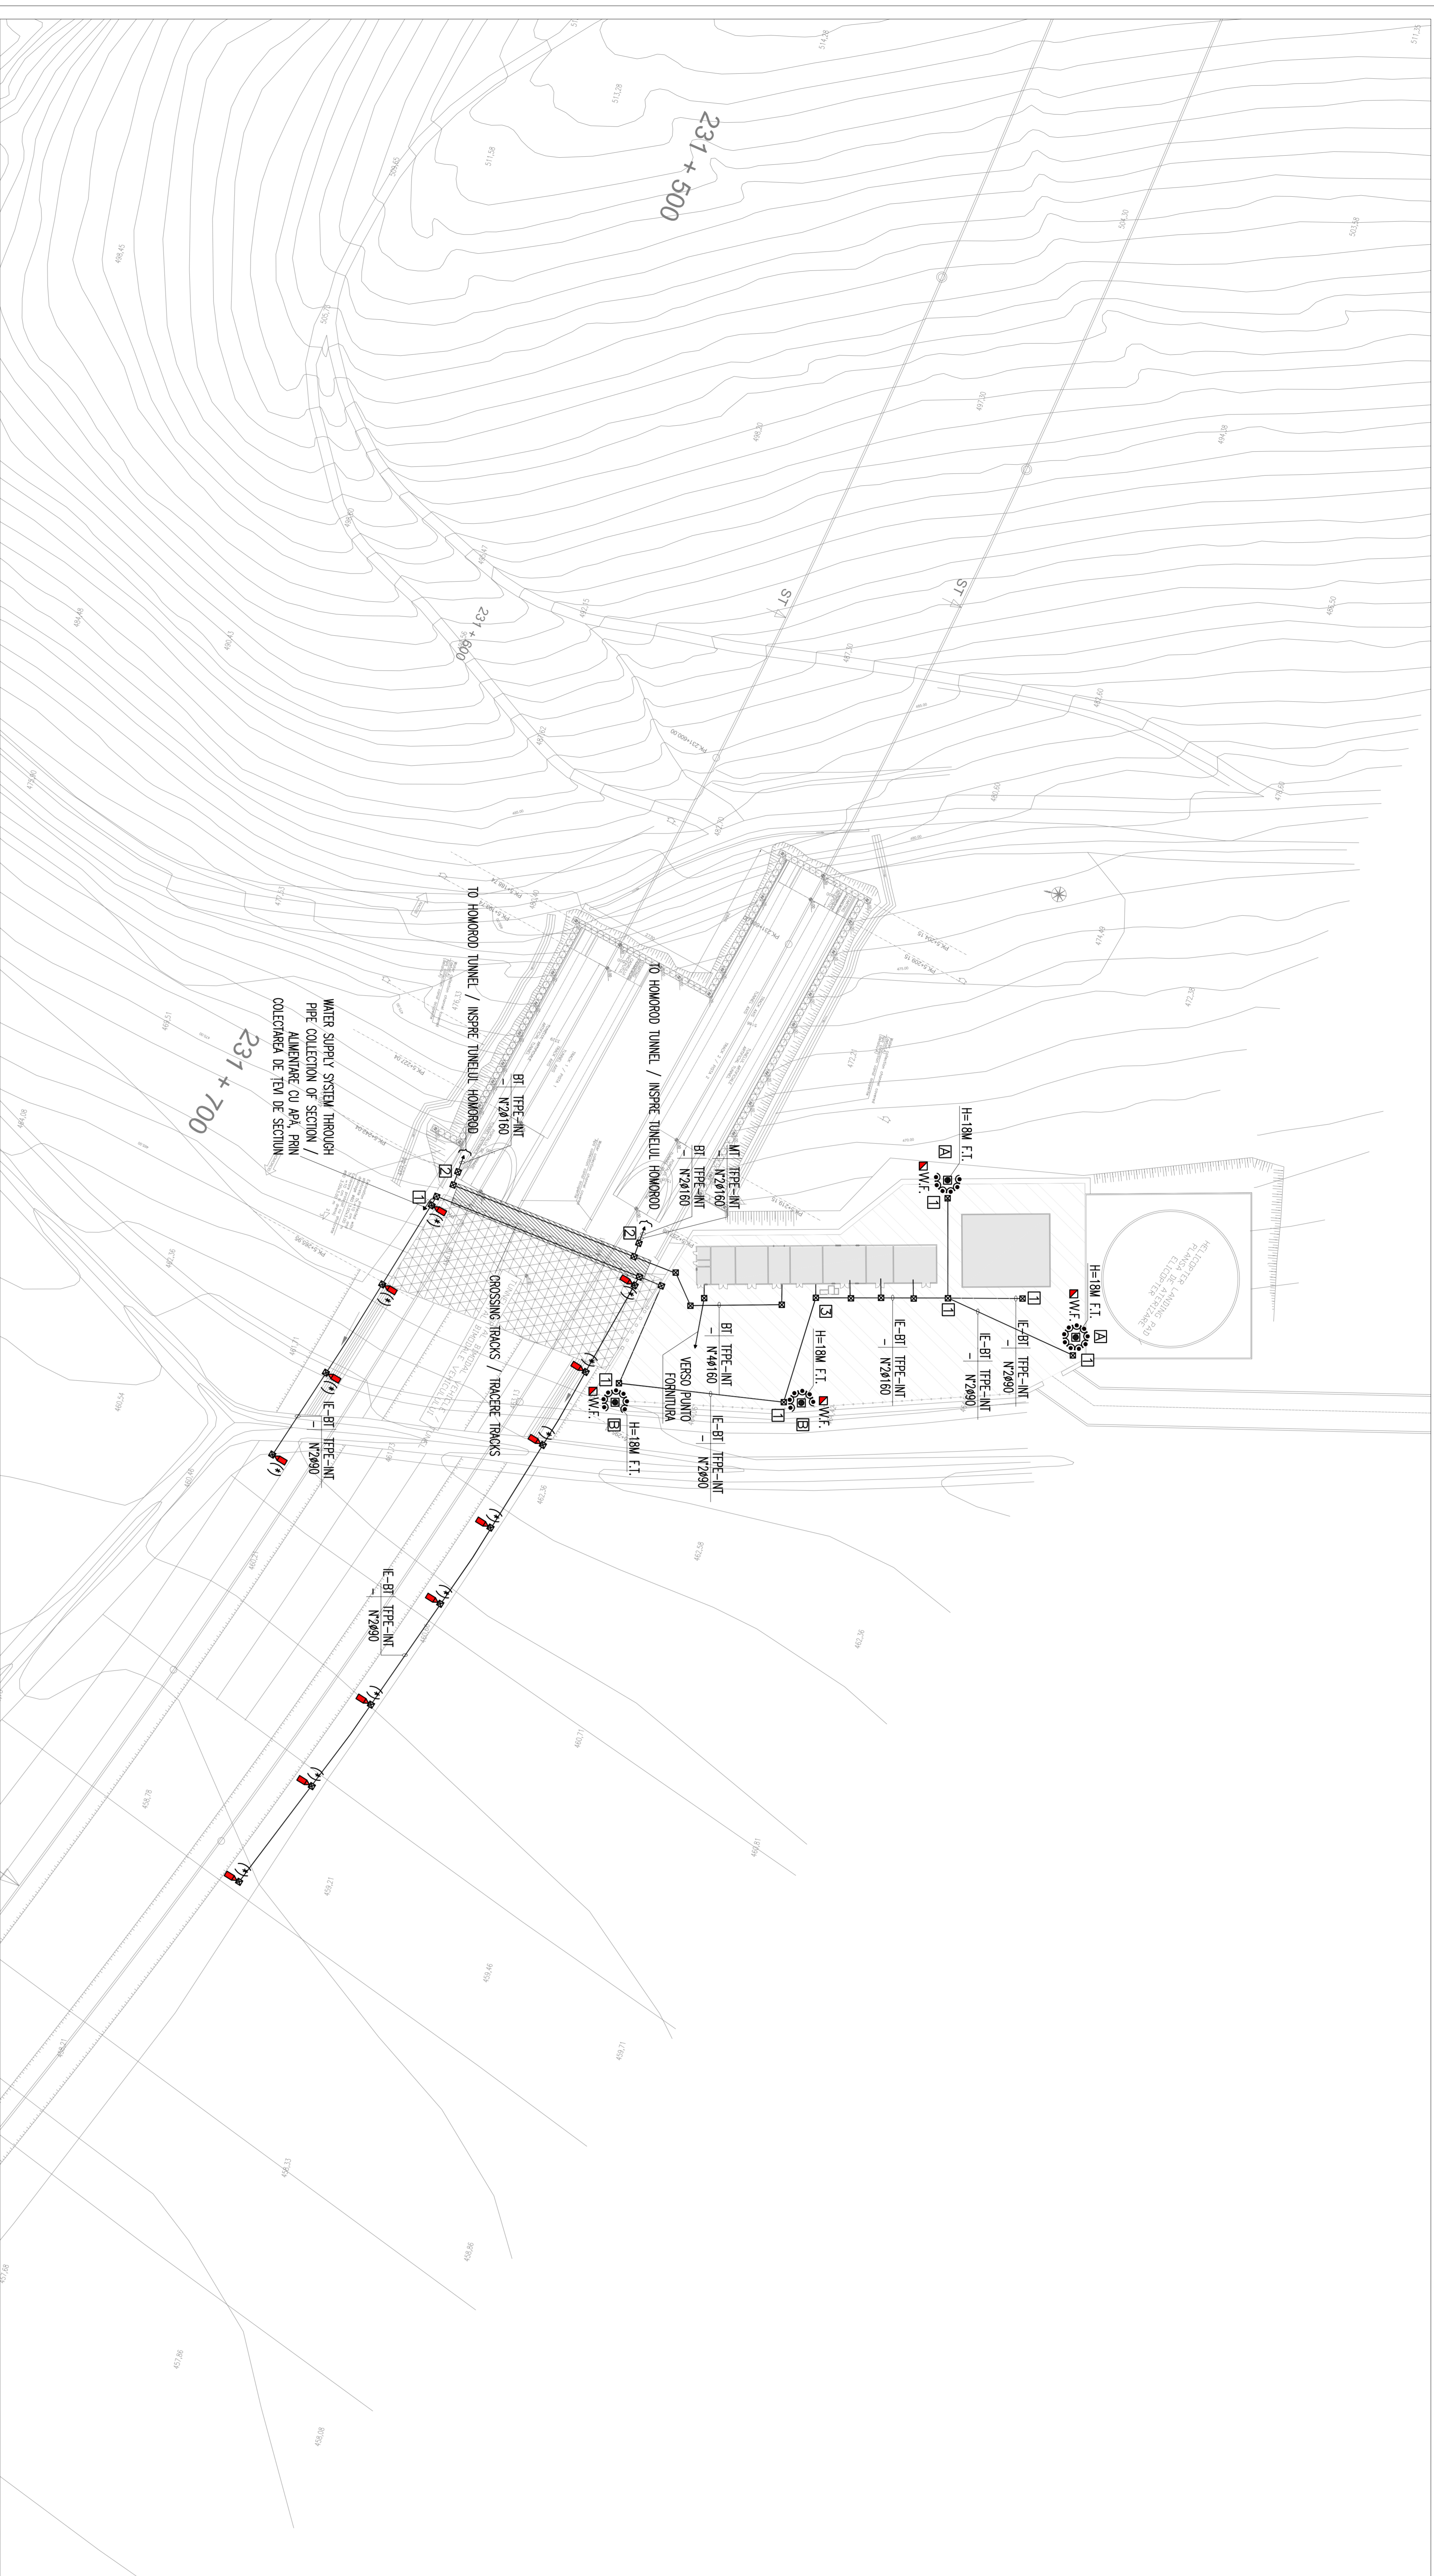

COLORS LEGEND/COLOR CHEIE

| | |
|---------------|--|





indicator cable ducts/cablu indicator

| | |
|-----|-----------------------------------|

SYMBOLS LEGEND/LEGENDA SIMBOLURI

SAFE AREA SYSTEM/SISTEME DE ZONA SIGURA

| | |
|----------|--|
| [Symbol] | FIBERGLASS POLE H=5M FT/POLE DIN FIBRA DE STICLA H=5M FT. |
| [Symbol] | TOWER / TURN |
| [Symbol] | LIGHT S.A.P. 70W / LUMINA S.A.P. 70W |
| [Symbol] | PROJECTOR S.A.P. 400W / PROJECTOR S.A.P. 400W |
| [Symbol] | PROJECTOR S.A.P. 100W / PROJECTOR S.A.P. 100W |
| [Symbol] | PROJECTOR S.A.P. 100W / PROJECTOR S.A.P. 100W |
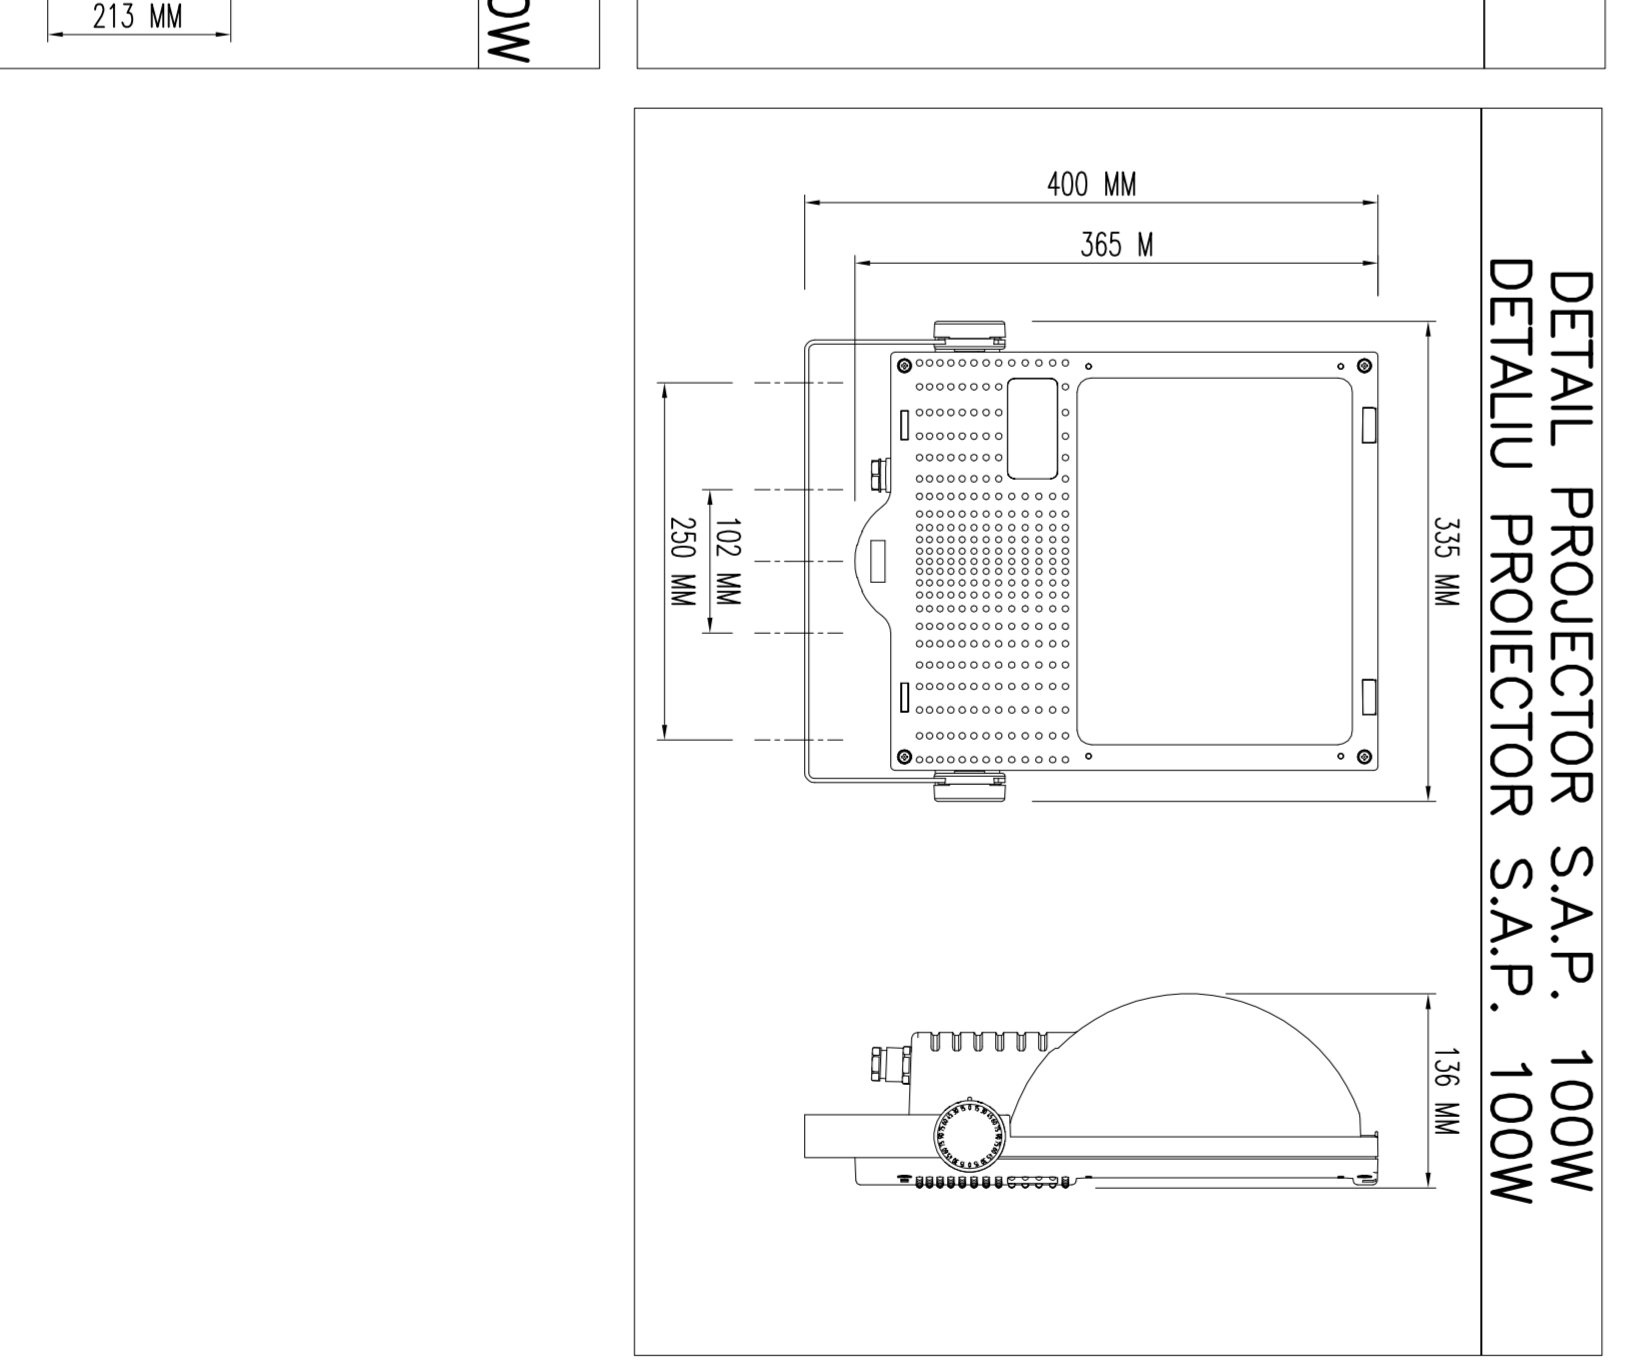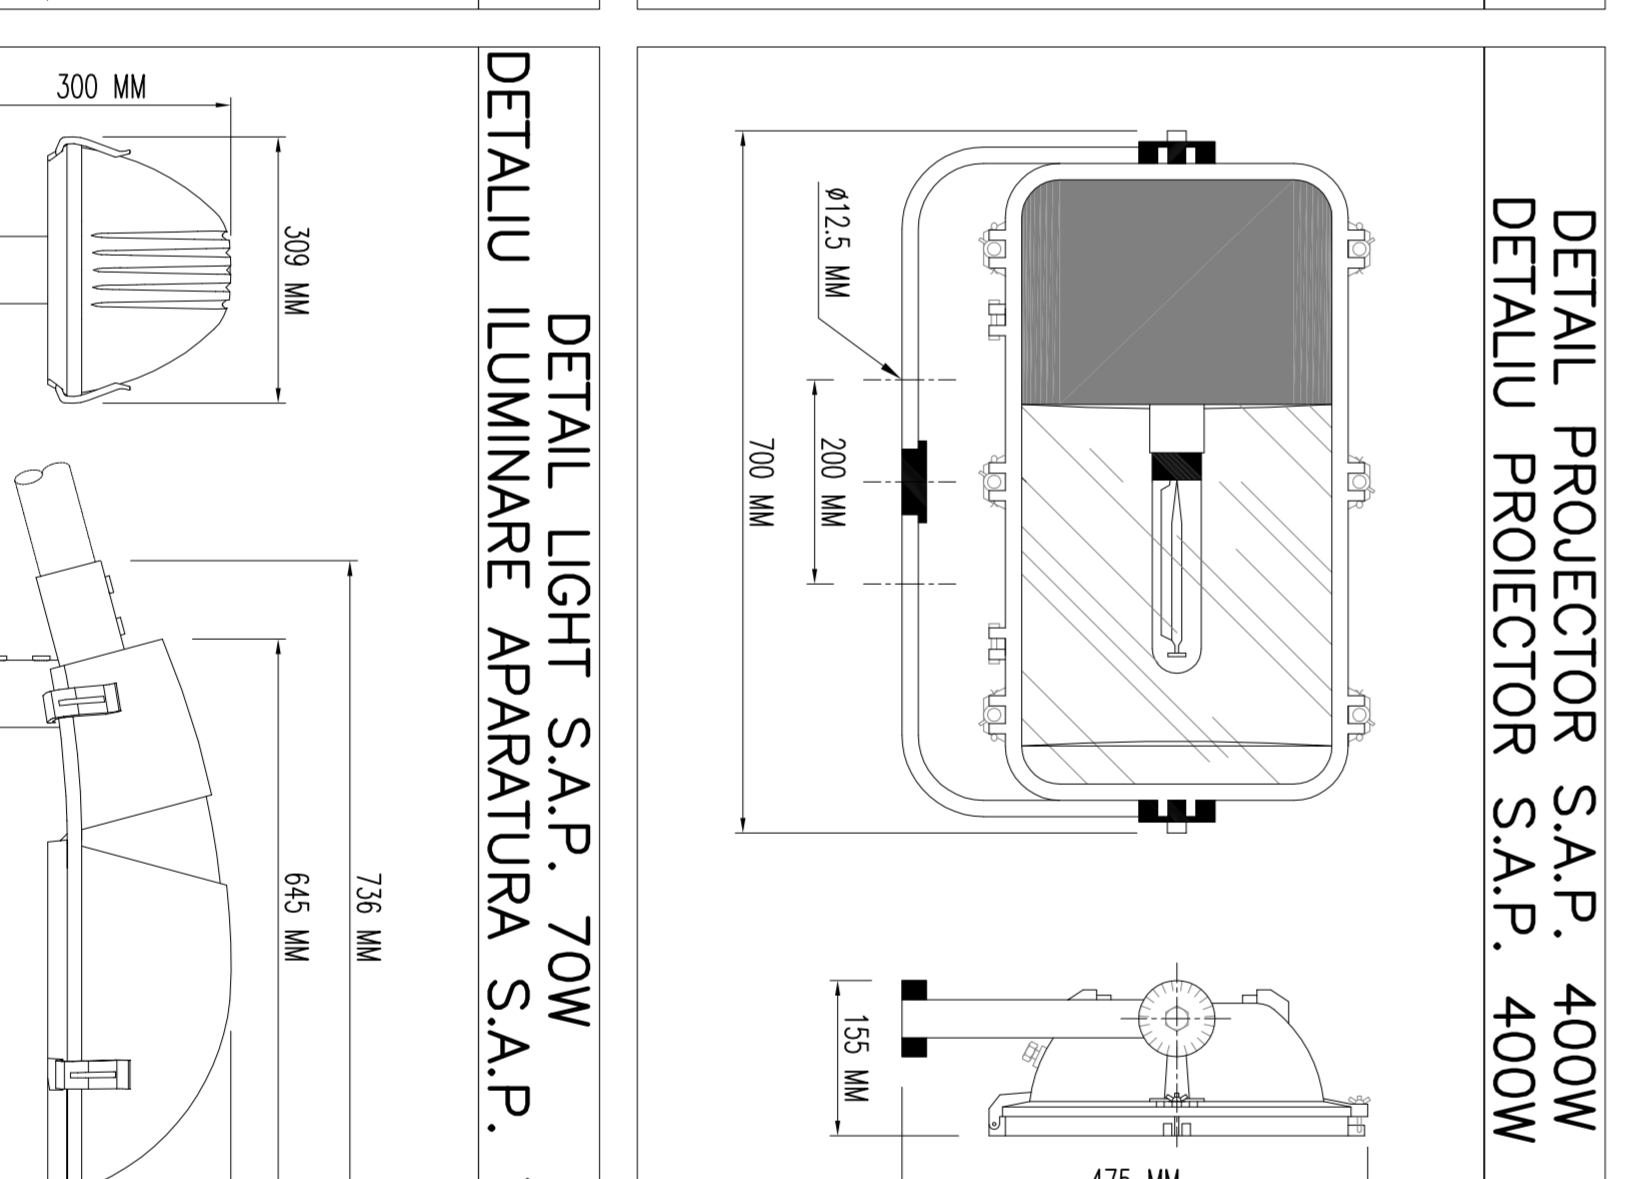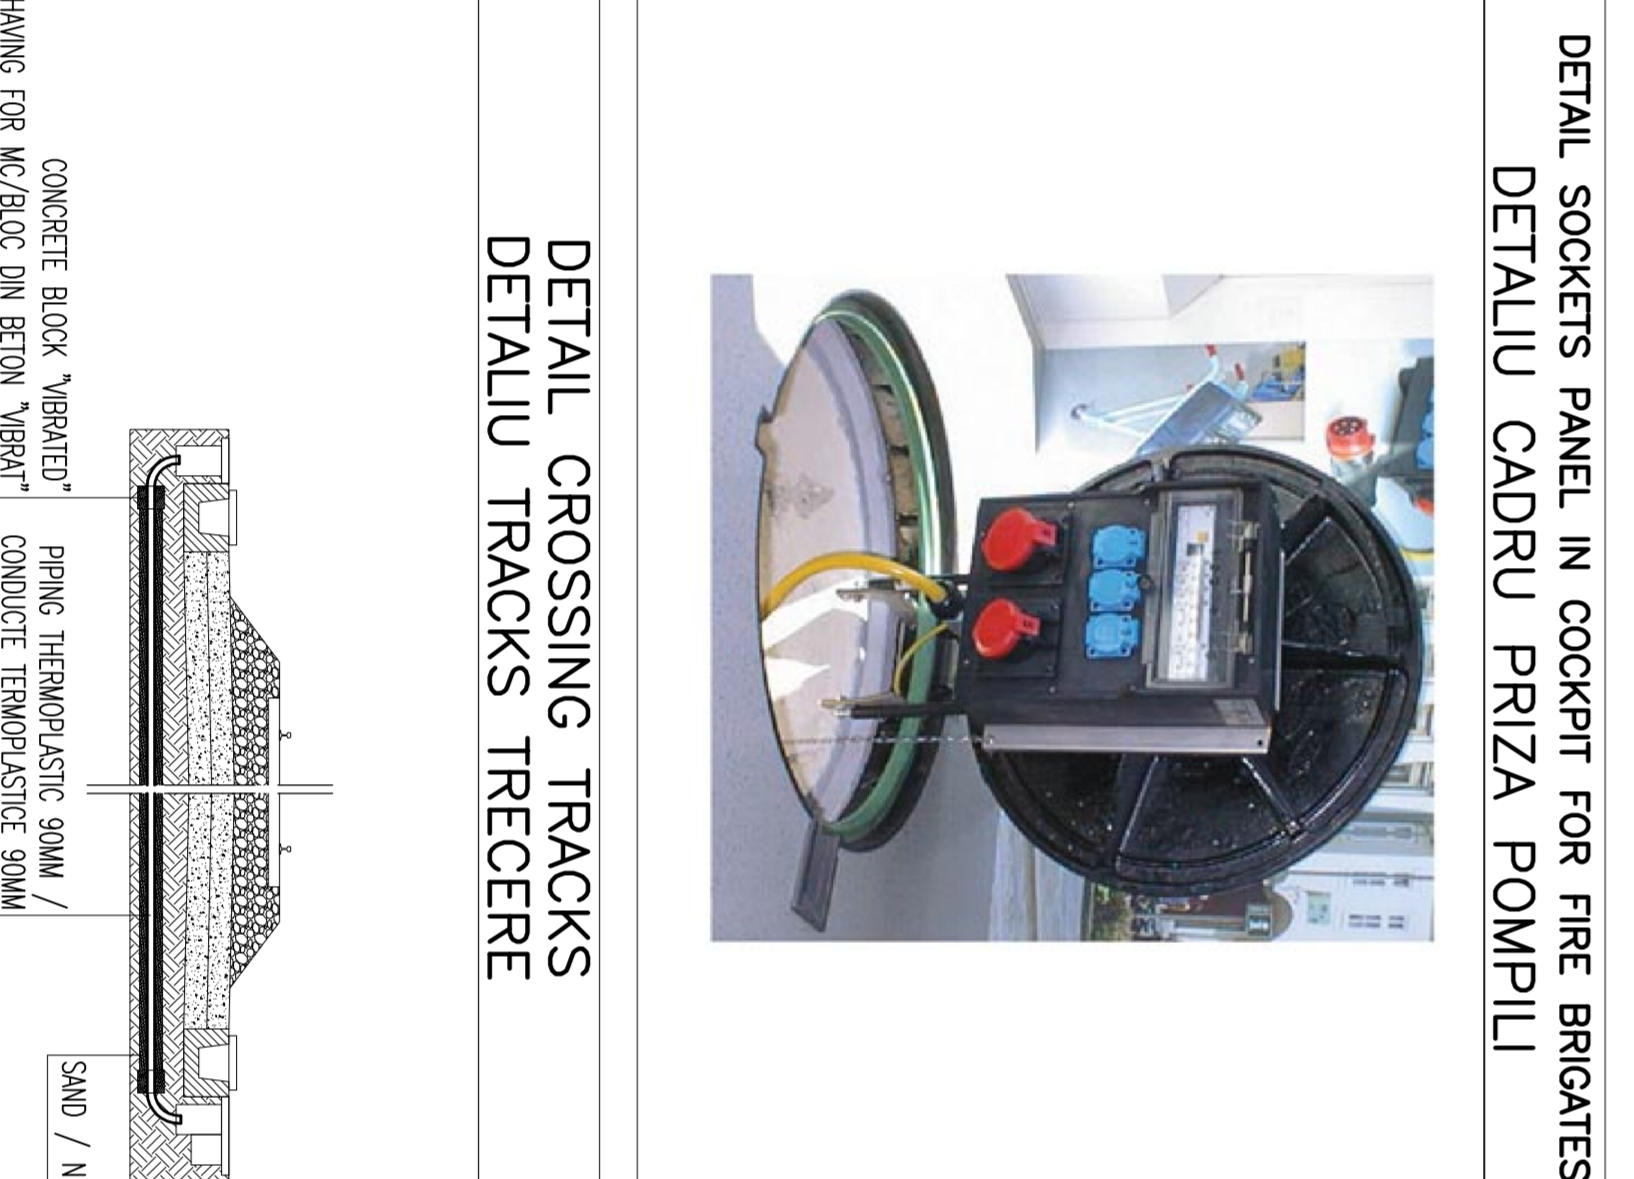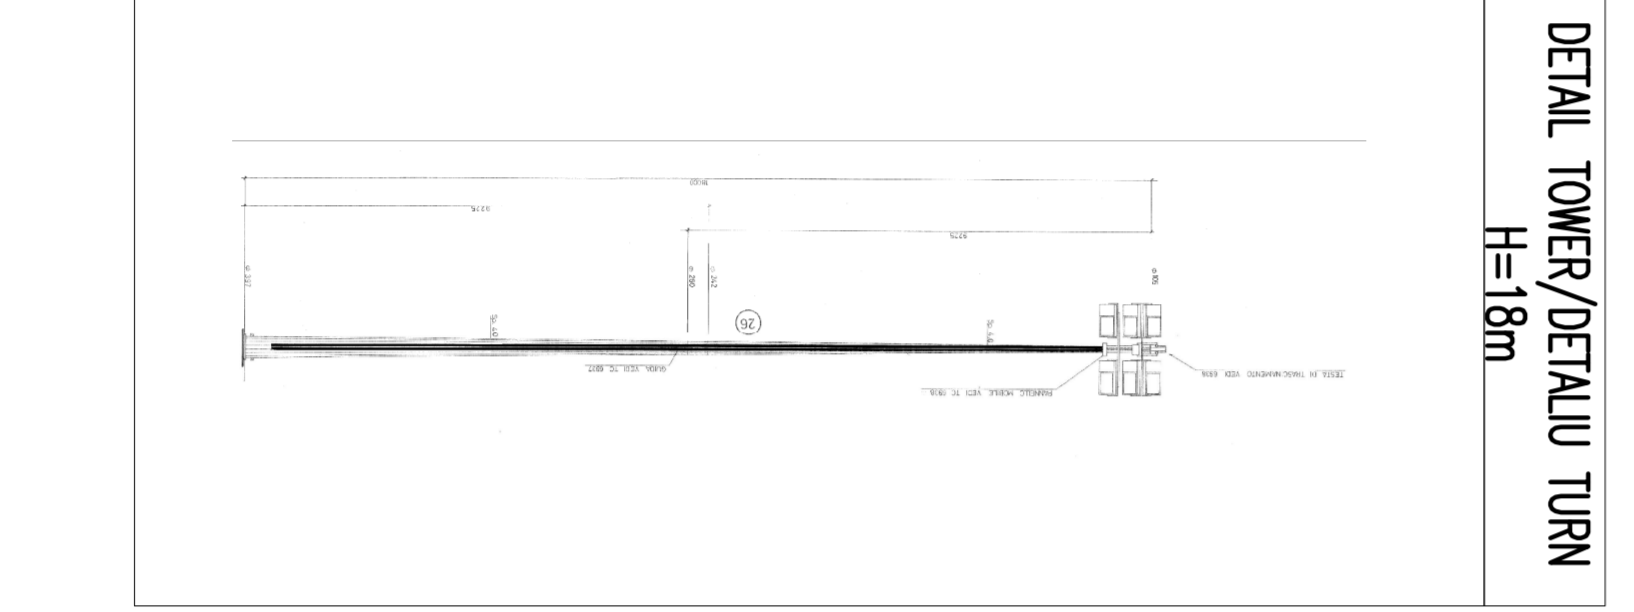

CLIENT / CLIENT

GOVERNUL ROMANIEI
ROMANIAN GOVERNMENT


CONSULTANT / CONSULTANT

| | | |
|-----------------|-------------|-----|
| Client | SAI | SAI |
| Project manager | R. Luiza | |
| Approved | C. Gherghel | |
| Approved | C. Gherghel | |
| Approved | P. Ansobu | |

SUBCONSULTANT / SUBCONSULTANT

| | | |
|----------|-------------|--|
| Approved | C. Gherghel | |
| Approved | P. Ansobu | |

C.N.C.F. - C.F.R. - S.A.

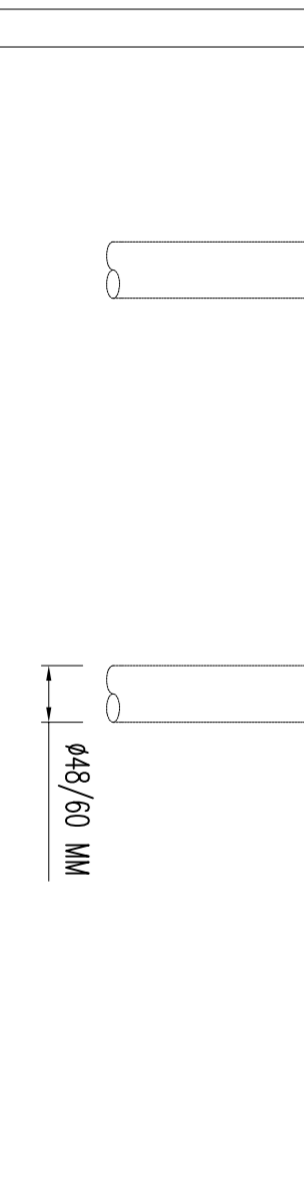

Condition / Conditii

| | | | | | | | | | | | | | | | | | | | | |
|---|---|---|---|---|---|---|---|---|---|---|---|---|---|---|---|---|---|---|---|---|
| E | A | 5 | 1 | 0 | 1 | C | 1 | 2 | L | X | T | S | 2 | 0 | 8 | 6 | 0 | 0 | 1 | 0 |
|---|---|---|---|---|---|---|---|---|---|---|---|---|---|---|---|---|---|---|---|---|

NOTES:

