



GENERAL PLAN / PLANUL GENERAL

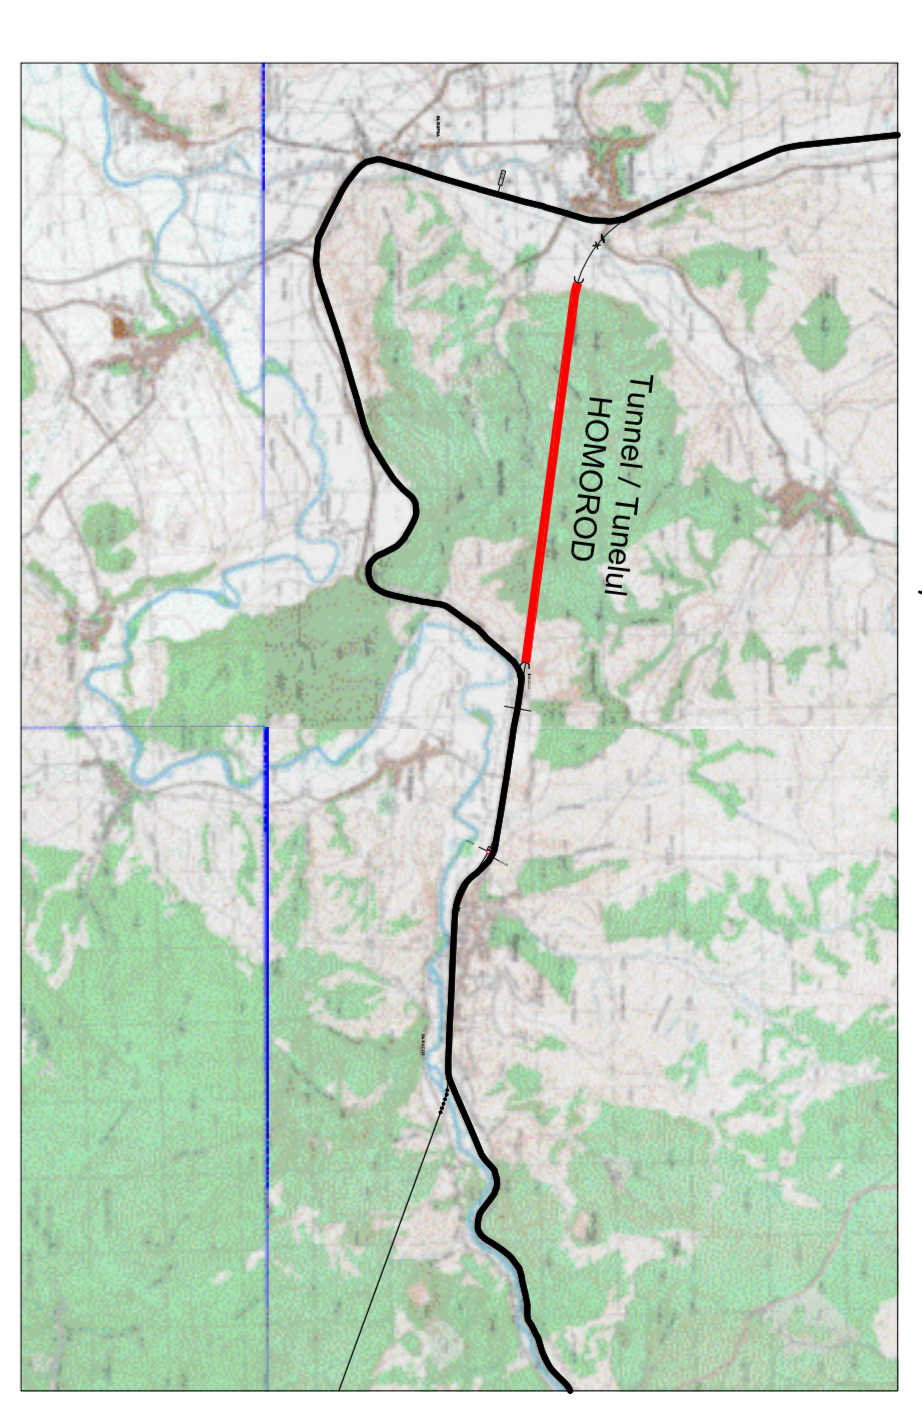

SYMBOLS LEGEND/LEGENDA SIMBOLURI

	EMERGENCY EXIT/ESCAPARE DE URGENTIE
	DISTANCE OF THE NEAREST EMS/OSIM/IA A CELUI MAI APROPIAT ESRI
	EMERGENCY TELEPHONE/LINE TELEFONICA DE URGENTIE
	FILTER WARES/MASII FILTRU
	BOTTOM EMERGENCY LIGHTS/URGENTA BOTTOM LIGHTS
	HIDDEN/HIDDEN
	GROUNDING EQUIPMENT/COMPANIMENT DE IMPAMANTARE
	ELECTRICAL PLUG TO RESCUE TEAMS/PRIZA ELECTRICA PENTRU A SALVA
	EMERGENCY EQUIPMENT TO RESCUE TEAMS/COMPANIMENT DE URGENTA PENTRU A SALVA

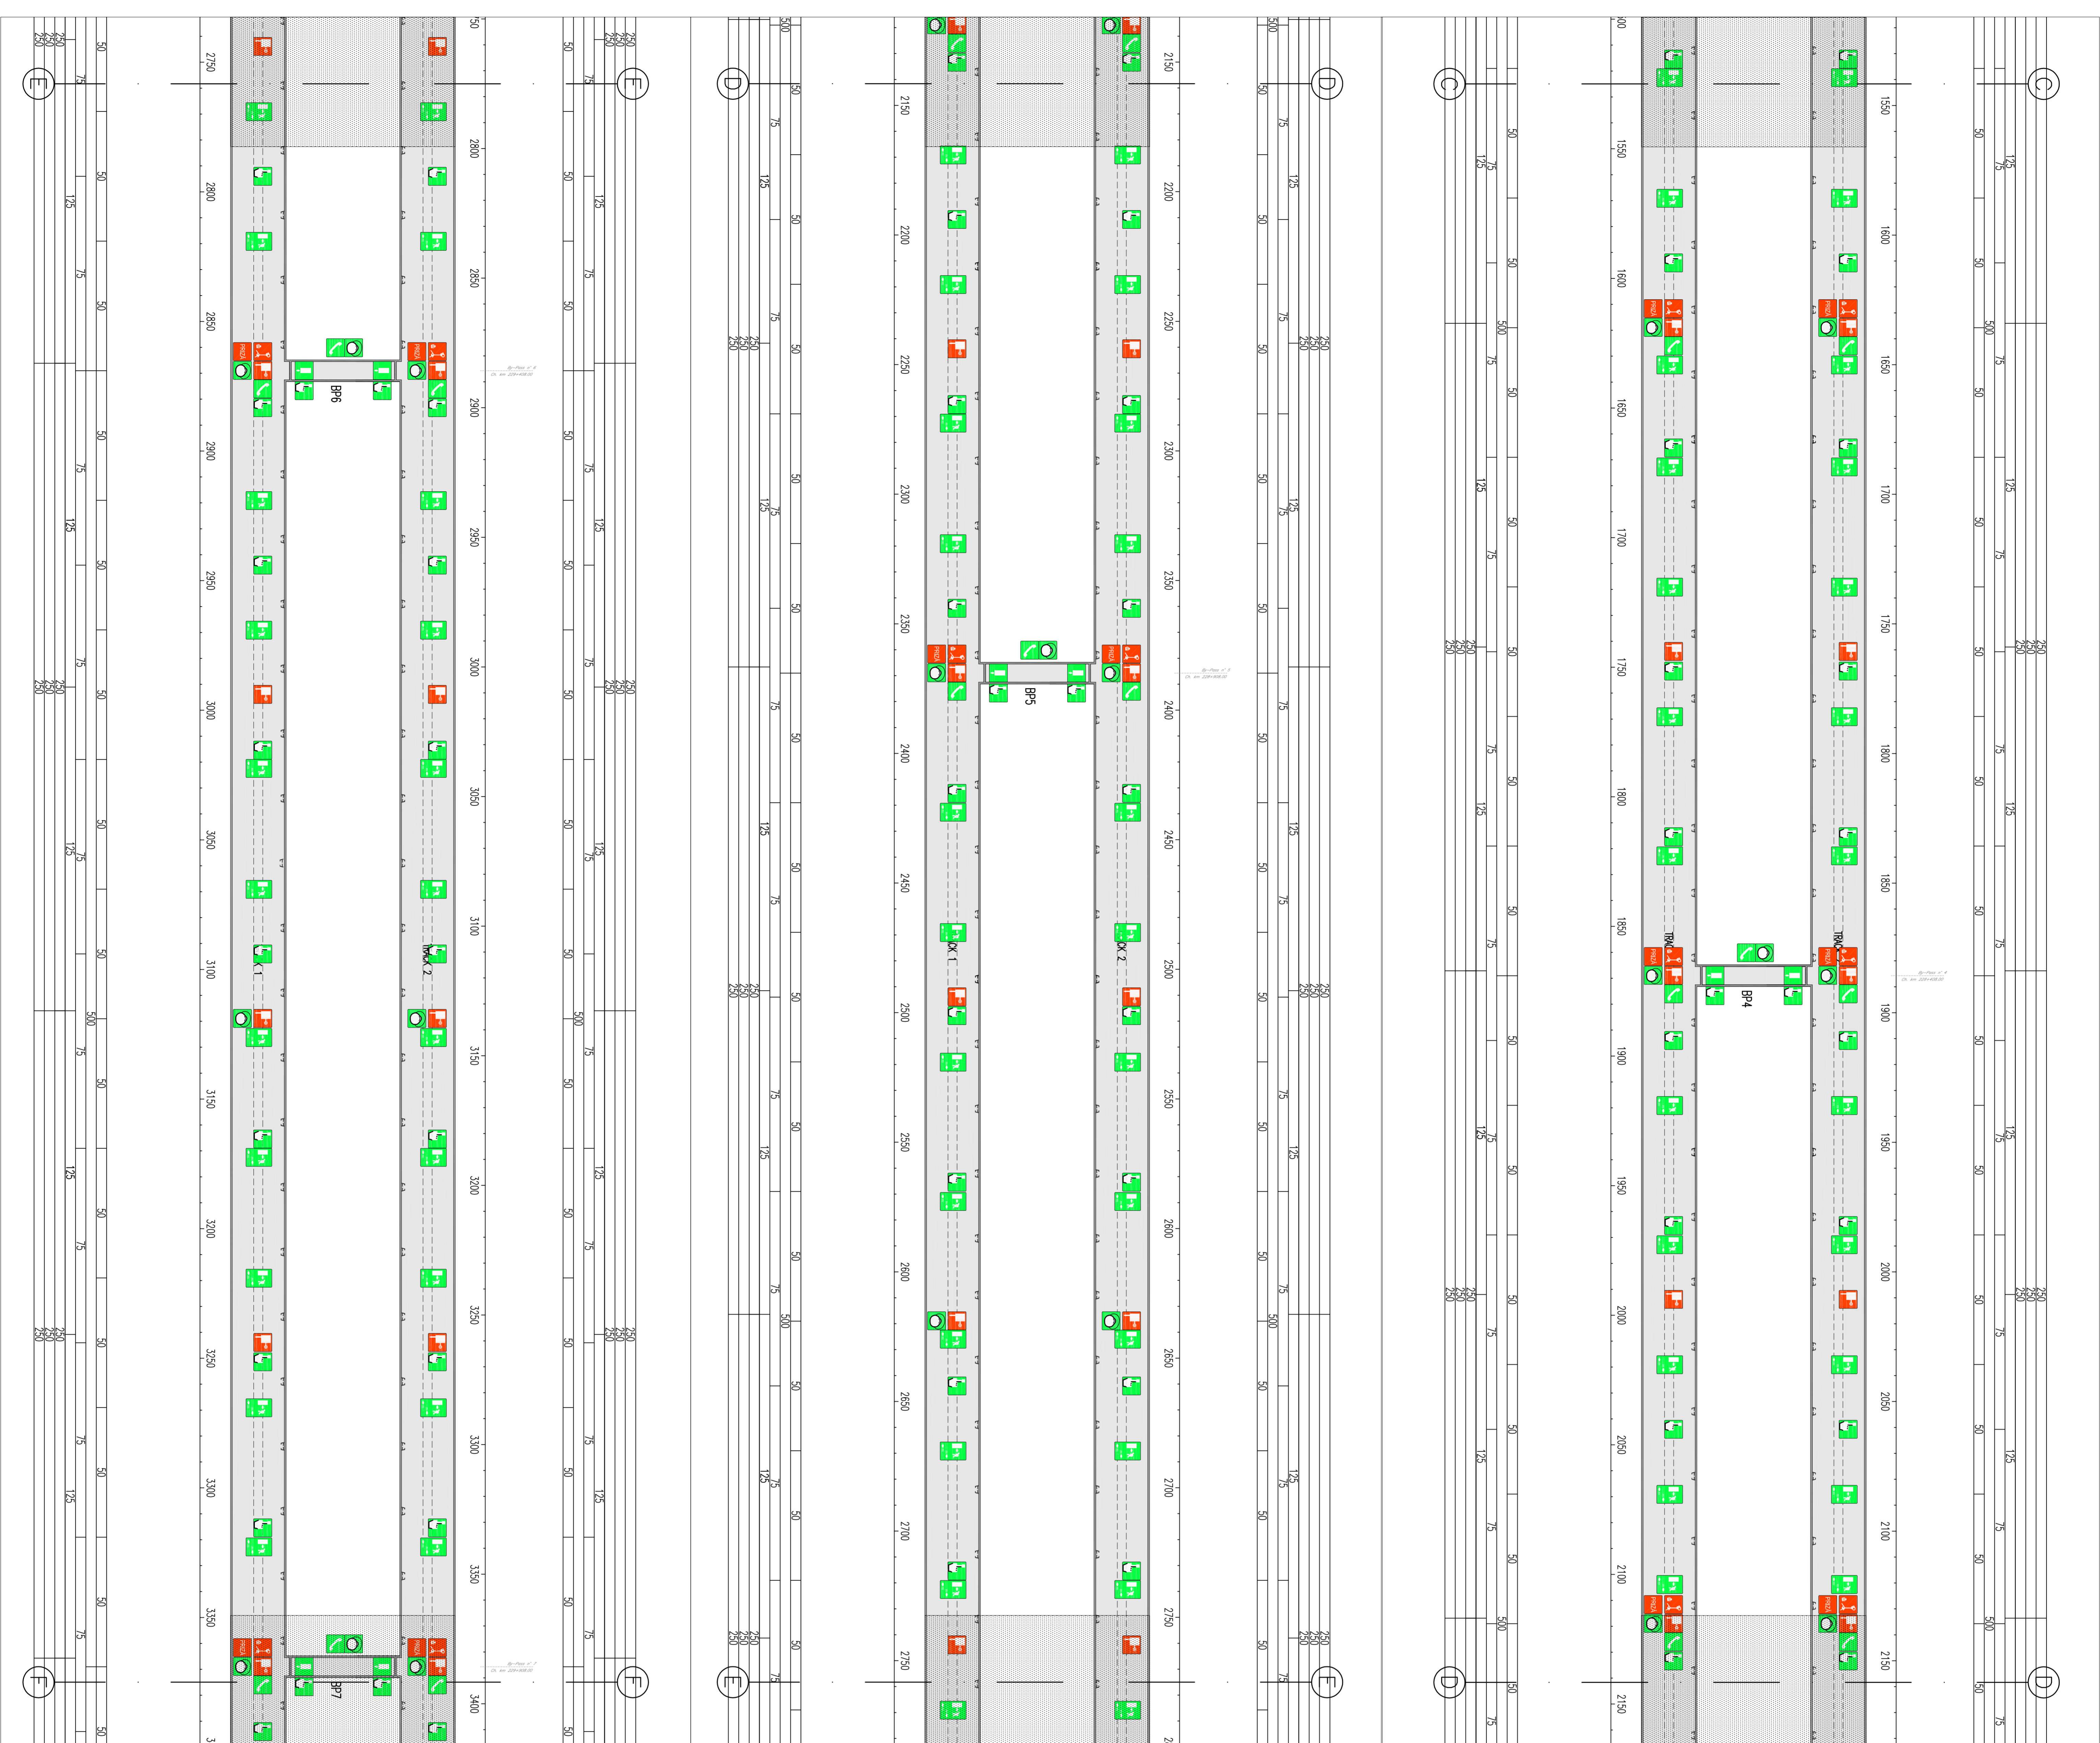

NOTE
- AREA SHOWN IN THE NEXT / PREVIOUS SHEET

<p>CLIENT / CLIENT</p> <p>C.N.C.F. "C.F.R." - S.A.</p>		<p>PROIECT FINANȚAT DE UNIUNEA EUROPEANĂ SPONSORED BY EUROPEAN UNION PROJECT</p>	
<p>CONSULTANT / CONSULTANT</p> <p>TRUENET Tehnica de Transport Feroviar</p> <p>Sasol Wilkinson</p> <p>OBERMEYER Railway Systems</p> <p>TECNIC Design System</p>		<p>PROIECT/PROJECT 2022/23/23/23/23 P.11. / T.1.</p>	
<p>SUBCONSULTANT / SUBCONSULTANT</p> <p>EMERGENCY SIGNAGE SYSTEM Lampor panouri de salvare</p>		<p>PROIECT/PROJECT 2022/23/23/23/23 P.11. / T.1.</p>	

EA	5	1	0	1	C	1	2	L	X	T	S	2	0	6	7	0	0	2	0
----	---	---	---	---	---	---	---	---	---	---	---	---	---	---	---	---	---	---	---