
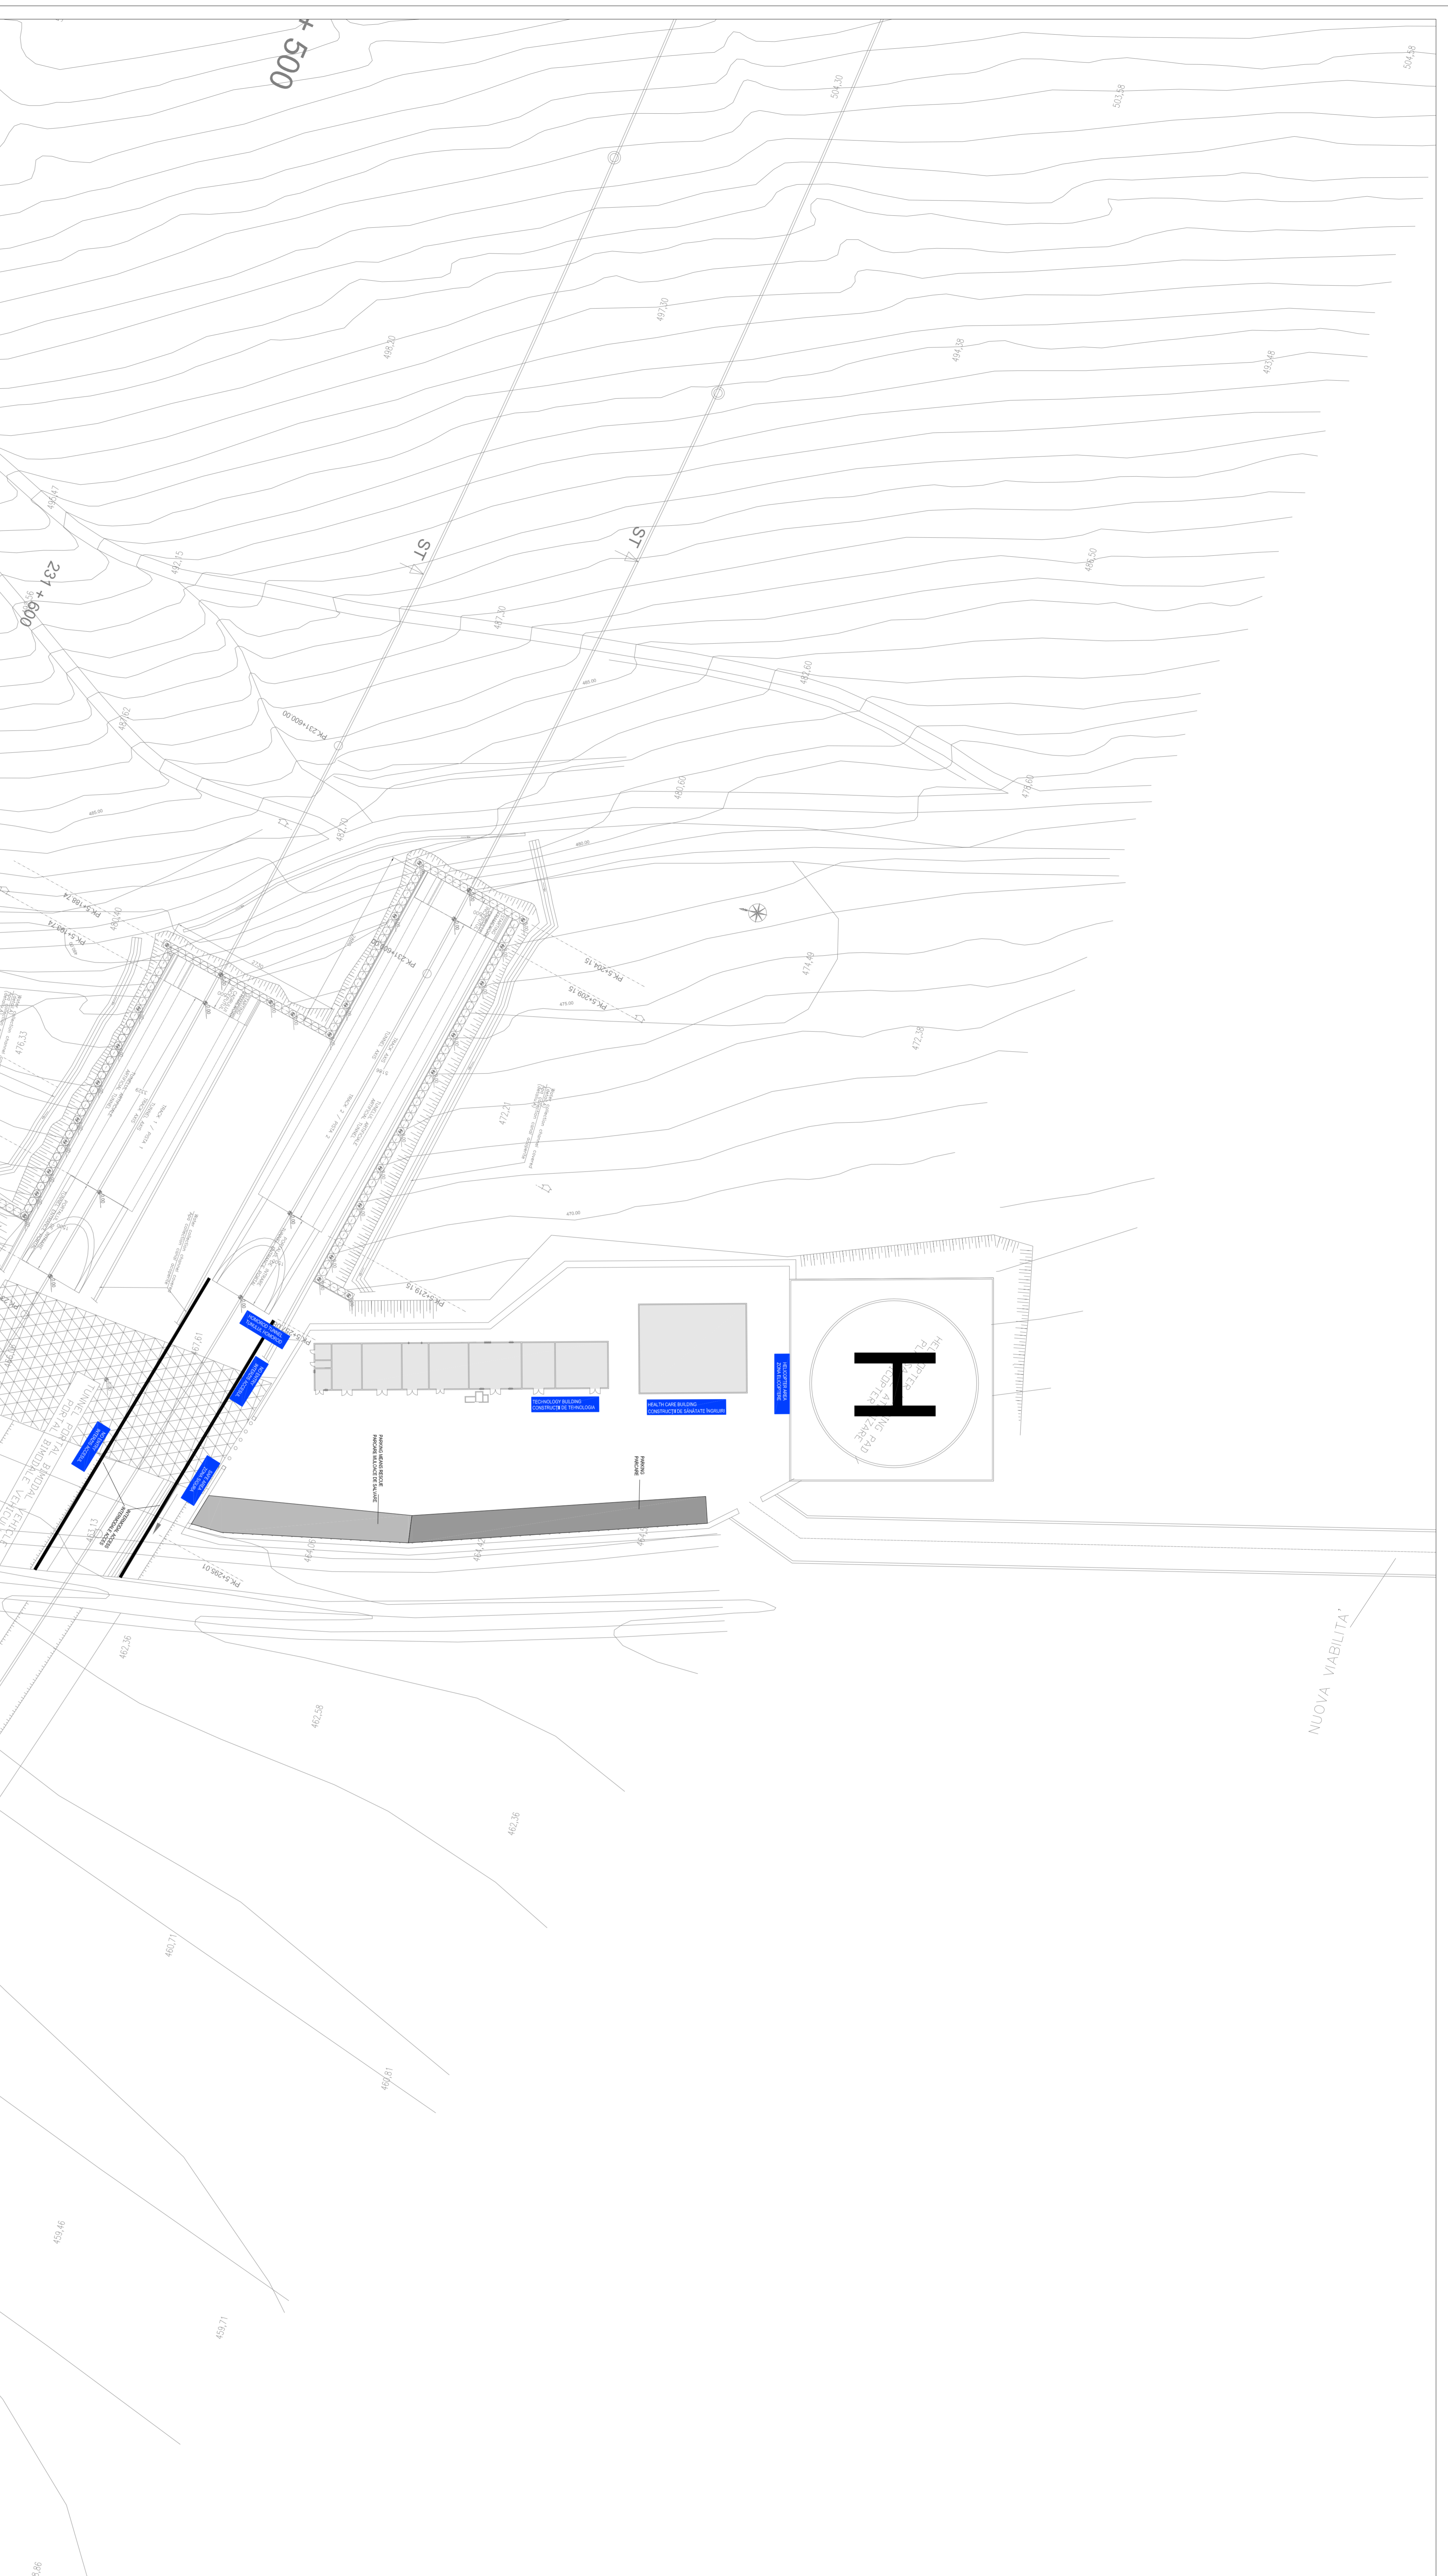


GENERAL PLAN / PLANUL GENERAL

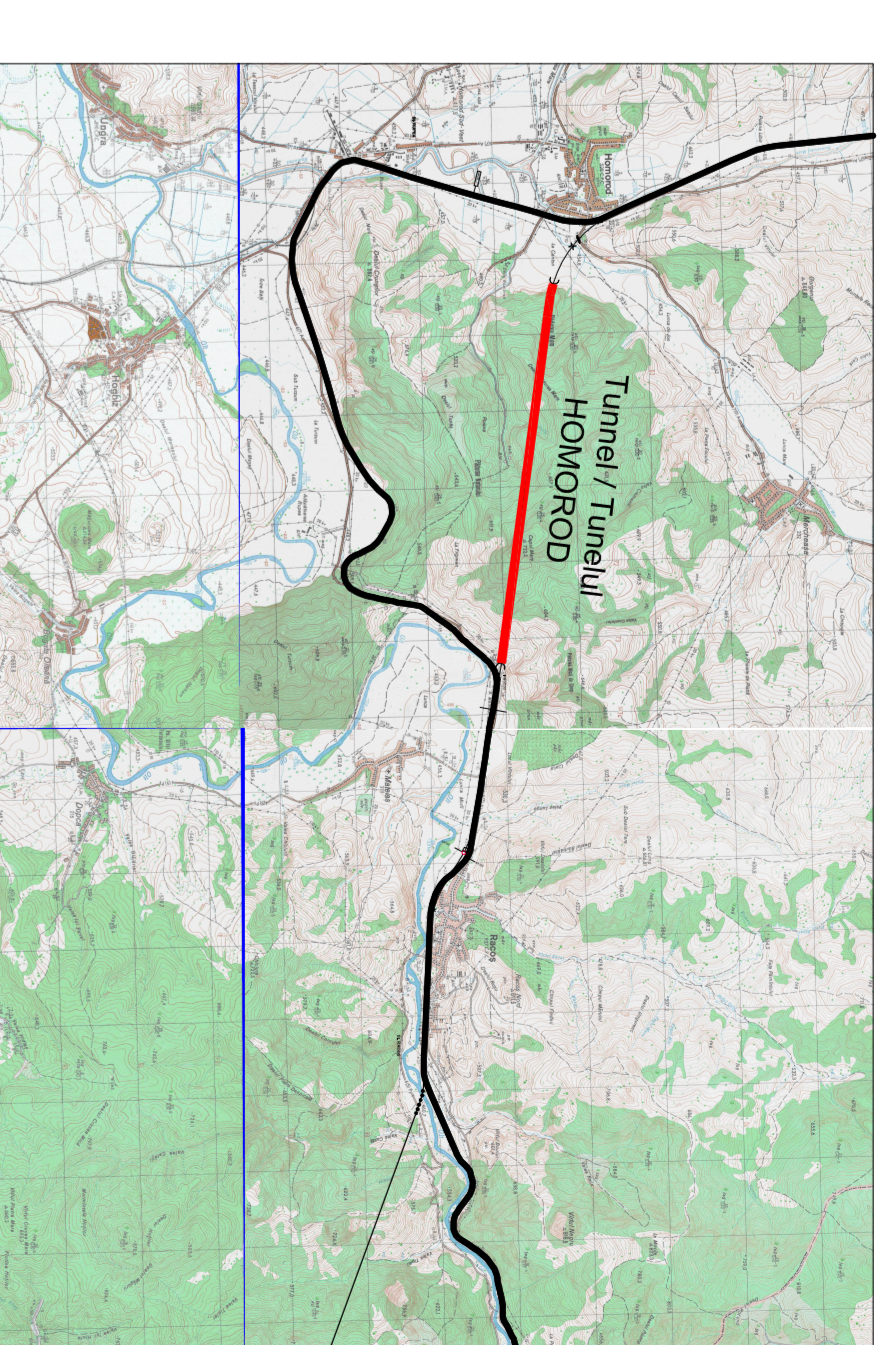

SIGNS LEGEND/LEGENDA SEMNE

01	SIGN ON POLE: HORIZONTAL TUNNEL * 900x350mm, H POLE 1,5m, IN ALUMINIUM INSCRIERE PE POL: TUNELUL HORIZONTAL 900x350mm, H POL 1,5m, ALUMINIU 25/10mm REFLECTIVE FILM GRAPHIC WRITTEN WHITE BLUE BACKGROUND 25/10mm GARZA FILM REFLECTIVIZANTIA SORSALAB CONTEUTUL ALBSTRIU
02	SIGN ON POLE: BUILDING NAME * 900x350mm, H POLE 1,5m, IN ALUMINIUM INSCRIERE PE POL: NUME DE CONSTRUCTII * 900x350mm, H POL 1,5m, ALUMINIU 25/10mm GARZA FILM REFLECTIVIZANTIA SORSALAB CONTEUTUL ALBSTRIU
03	SIGN ON POLE: "SAFE AREA" 900x350mm, H POLE 1,5m, IN ALUMINIUM 25/10mm REFLECTIVE FILM GRAPHIC WRITTEN WHITE BLACK BACKGROUND INSCRIERE PE POL: "ZONA SIGURA" 900x350mm, H POL 1,5m, ALUMINIU 25/10mm GARZA FILM REFLECTIVIZANTIA SORSALAB CONTEUTUL NEGRU
04	SIGN ON POLE: "SAFE AREA" 900x350mm, H POLE 1,5m, IN ALUMINIUM 25/10mm REFLECTIVE FILM GRAPHIC WRITTEN WHITE BLACK BACKGROUND INSCRIERE PE POL: "ZONA SIGURA" 900x350mm, H POL 1,5m, ALUMINIU 25/10mm GARZA FILM REFLECTIVIZANTIA SORSALAB CONTEUTUL NEGRU
05	SIGN ON POLE: "SAFE AREA" 900x350mm, H POLE 1,5m, IN ALUMINIUM 25/10mm REFLECTIVE FILM GRAPHIC WRITTEN WHITE BLACK BACKGROUND INSCRIERE PE POL: "ZONA SIGURA" 900x350mm, H POL 1,5m, ALUMINIU 25/10mm GARZA FILM REFLECTIVIZANTIA SORSALAB CONTEUTUL NEGRU
06	INTERMEDIATE ACCESS
07	SIGN ON POLE: "SAFE AREA" 900x350mm, H POLE 1,5m, IN ALUMINIUM 25/10mm REFLECTIVE FILM GRAPHIC WRITTEN WHITE BLACK BACKGROUND INSCRIERE PE POL: "ZONA SIGURA" 900x350mm, H POL 1,5m, ALUMINIU 25/10mm GARZA FILM REFLECTIVIZANTIA SORSALAB CONTEUTUL NEGRU

NR. AREAS INDICATED BY MEANS OF RESCUE AND TO MEANS OF SERVICE
MUST BE INDICATED BY WARNINGS
ZONE RELOCATE LA MALOCIE DE SALVARE SI MALOCIE DE SERVICII PANA
INDICAT MARCARE

D									
C									
B									
A									

GOVERNUL ROMANIEI
 ROMANIA GOVERNMENT
PROIECT FINANAT DE UNIUNEA EUROPEANA
 EUROPEAN UNION FINANCED PROJECT

CLIENT / CLIENT
C.N.C.F. "C.F.R." - S.A.

CONSULTANT / CONSULTANT
OBERMAYER
 CONSULTING ENGINEERS

SUBCONSULTANT / SUBCONSULTANT
TECNIC
 CONSULTING ENGINEERS

PROIECT/PROIECT
 2022/07/27/2022
 P.111 / T.5

Reabilitarea liniei de cale ferata Bişova - Sarmela, partea componenta a coridorului IV Pan European, pe Secțiunea I Bişova - Săpăntoaia
 Rehabilitation of the railway line Bişova - Sarmela, component Part of the IV Pan-European Corridor, for the tubes section with maximum speed of 160 km/h.
 Secțiunea I Bişova - Săpăntoaia

Desunimite desen / Drawing Title: **TUNNEL/TUNELUL HOMOROD**

Liniar plan site and tunnel section of actual and future layout proposed
 Emergency Management of support
 Scale: 1:500 L07 N./N.

Confidare / Confidence System: E A S I 0 1 C 1 2 L X T S 2 0 8 7 0 0 1 0