


MEDICAL CARE BUILDING LOCAL LEGEND/ LEGENDA LOCALE CLADIRE DE SANATATE	
LOCAL	DESCRIPTION/DESCRIERE
1	WAITING LOCAL LOCALE IN AȘTEPTARE
2	LOCAL
3	SURGERY CHIRURGIE
4	W.C.
5	ARCADE/PORTIC

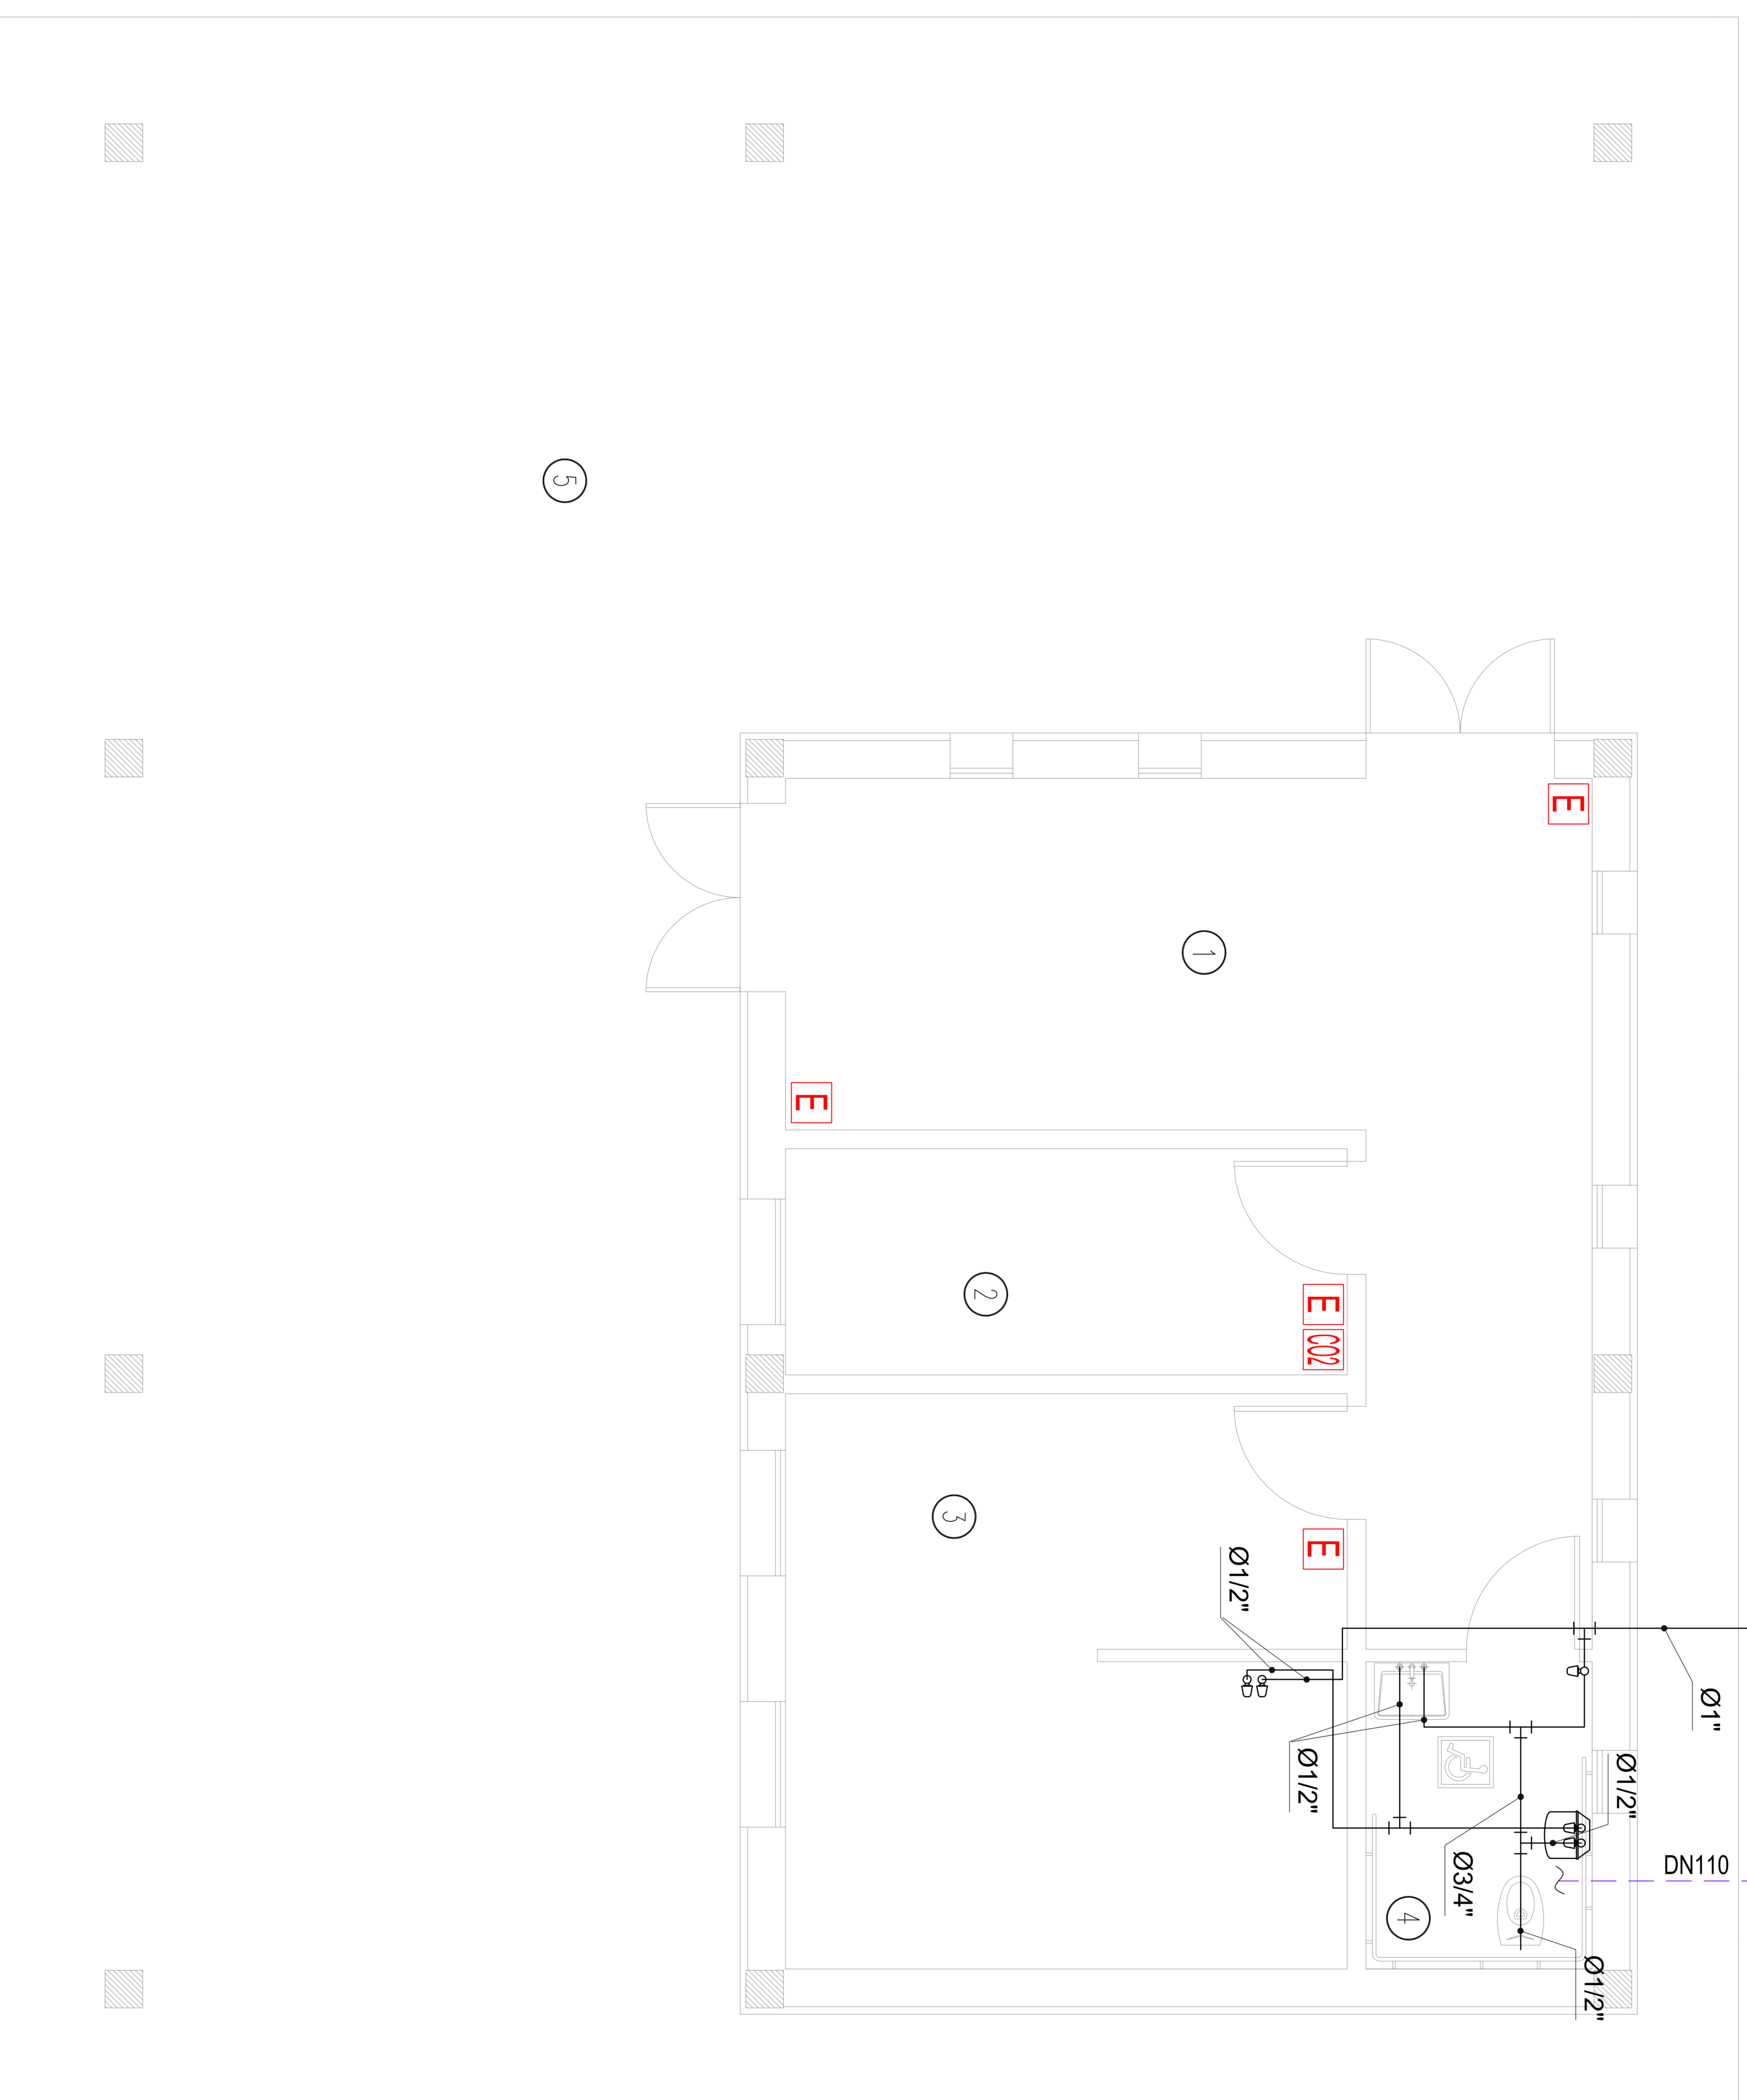

FROM THE MAIN SUPPLY OF DRINKING WATER/  
DIN PRINCIPALA SURSA DE APA POTABILA


To the sewer system main collection/  
LA SISTEMULUI DRENAJ DE COLECTARE PRINCIPALE

SIPHON WELL INTERNAL  
TRAP WELL DIMENSIUNI  
INTERNE 60x60x60 cm

SYMBOL LEGEND/LEGENDA SIMBOLURI

SYMBOL/ SIMBOLURI	DESCRIPTION/DESCRIERE
■	HOT WATER PIPING IN GALVANIZED STEEL, HOLE IN CEILING CONDUCTE APA CALDA IN OTEL ZALCUIE ÎNCELE ÎN-CEILING
■	COLD WATER PIPING IN GALVANIZED STEEL, HOLE IN CEILING CONDUCTE APA RECE ÎN OTEL ZALCUIE ÎNCELE ÎN-CEILING
■	VALVE/SUPAPA
■	COOK VALVE DN10/SUPAPA ROBOTATI DN10
■	NETWORK OF SOUND DUCTWORK IN PVC REȚEA CONDUCTE ÎNCALCĂ ÎN PVC
■	POURING SPREADER 6 x 4 x 214 1130 G. (Ø) SIKING DISTRIBUȚOR ÎN CĂȘTAL 6 x 4 x 214 1130 G. (Ø) SIKING
■	COB ESTIMATOR 3 x 4 x 3000 ESTIMATOR ÎN COB 3 x 4 x 3000 CU SIKING
■	ELECTRICAL WATER HEATER CABLE™ TO UTENS SISTEME ELECTRICE DE ÎNCALCIRE APA CALDĂ ÎN UTENS

KEY MAP/HARTA CHEIE

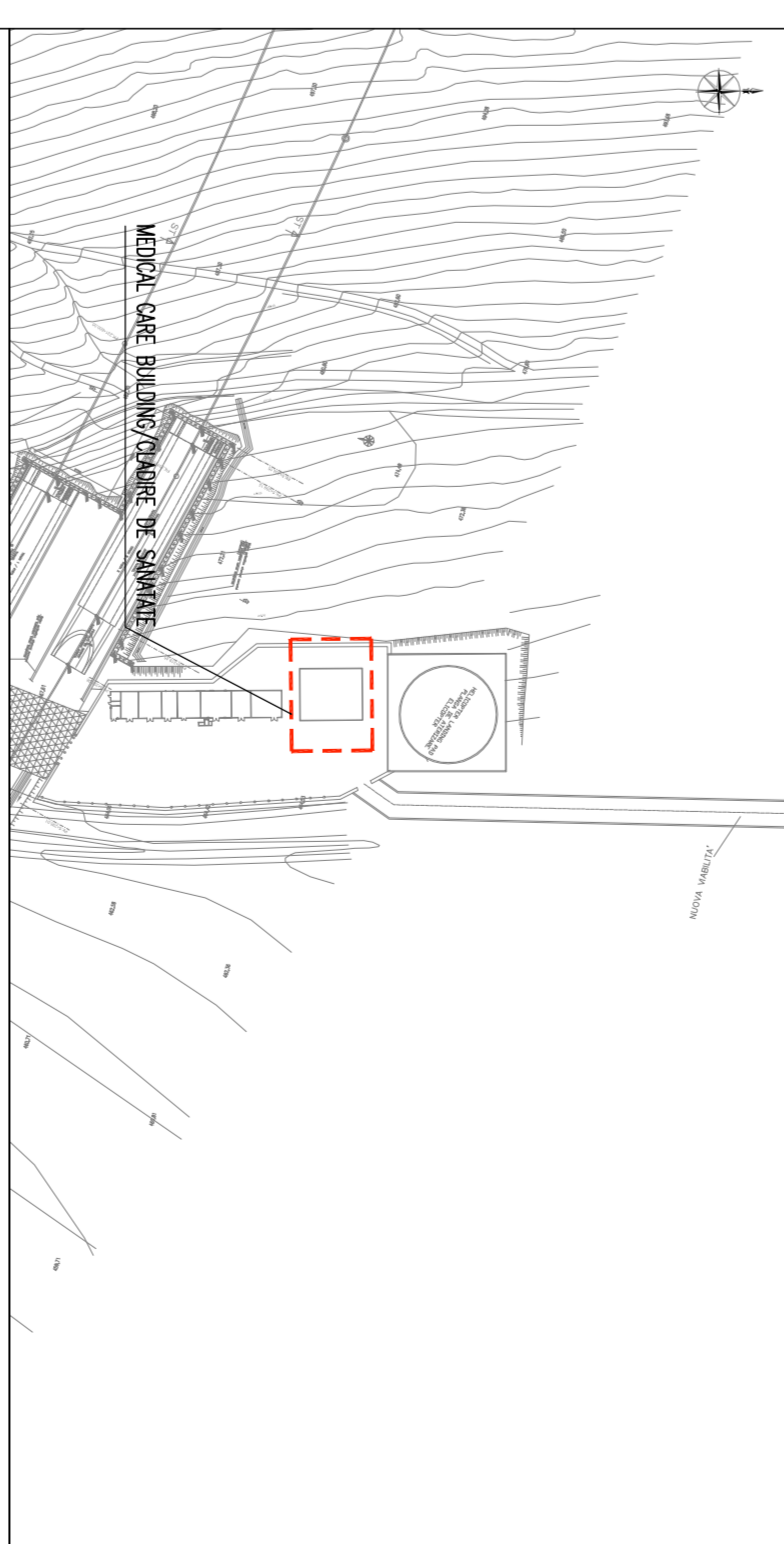

THICKNESS INSULATION STEEL PIPE/GROSIMEA IZOLATIEI TUB OTEL	
DIAMETER DIAZMETRU	THICKNESS GROSIMEA
25	2
32	2
40	2
50	2
60	2
75	2
90	2
100	2
125	2
150	2
175	2
200	2
225	2
250	2
275	2
300	2
325	2
350	2
375	2
400	2
450	2
500	2
550	2
600	2
650	2
700	2
750	2
800	2
850	2
900	2
950	2
1000	2

CLIENT / CLIENT	
Logo	Name
	C.N.C.F. "C.F.R." - S.A.

CONSULTANT / CONSULTANT	
Logo	Name
	Sasol Wilson
	OBERMEYER
	TECHNIC

SUBCONSULTANT / SUBCONSULTANT	
Logo	Name
	Sasol Wilson
	OBERMEYER
	TECHNIC

Denumire desen / Drawing Title: TUNEL/PIEDELUL HOMOROD	
Author	R. Lizza
Project manager	C. Ghimbiel
Approved	C. Ghimbiel
Checked	C. Ghimbiel
Issued	P. Amadio
Revised	
Subcontractor	
Approved	