



GENERAL PLAN / PLANUL GENERAL

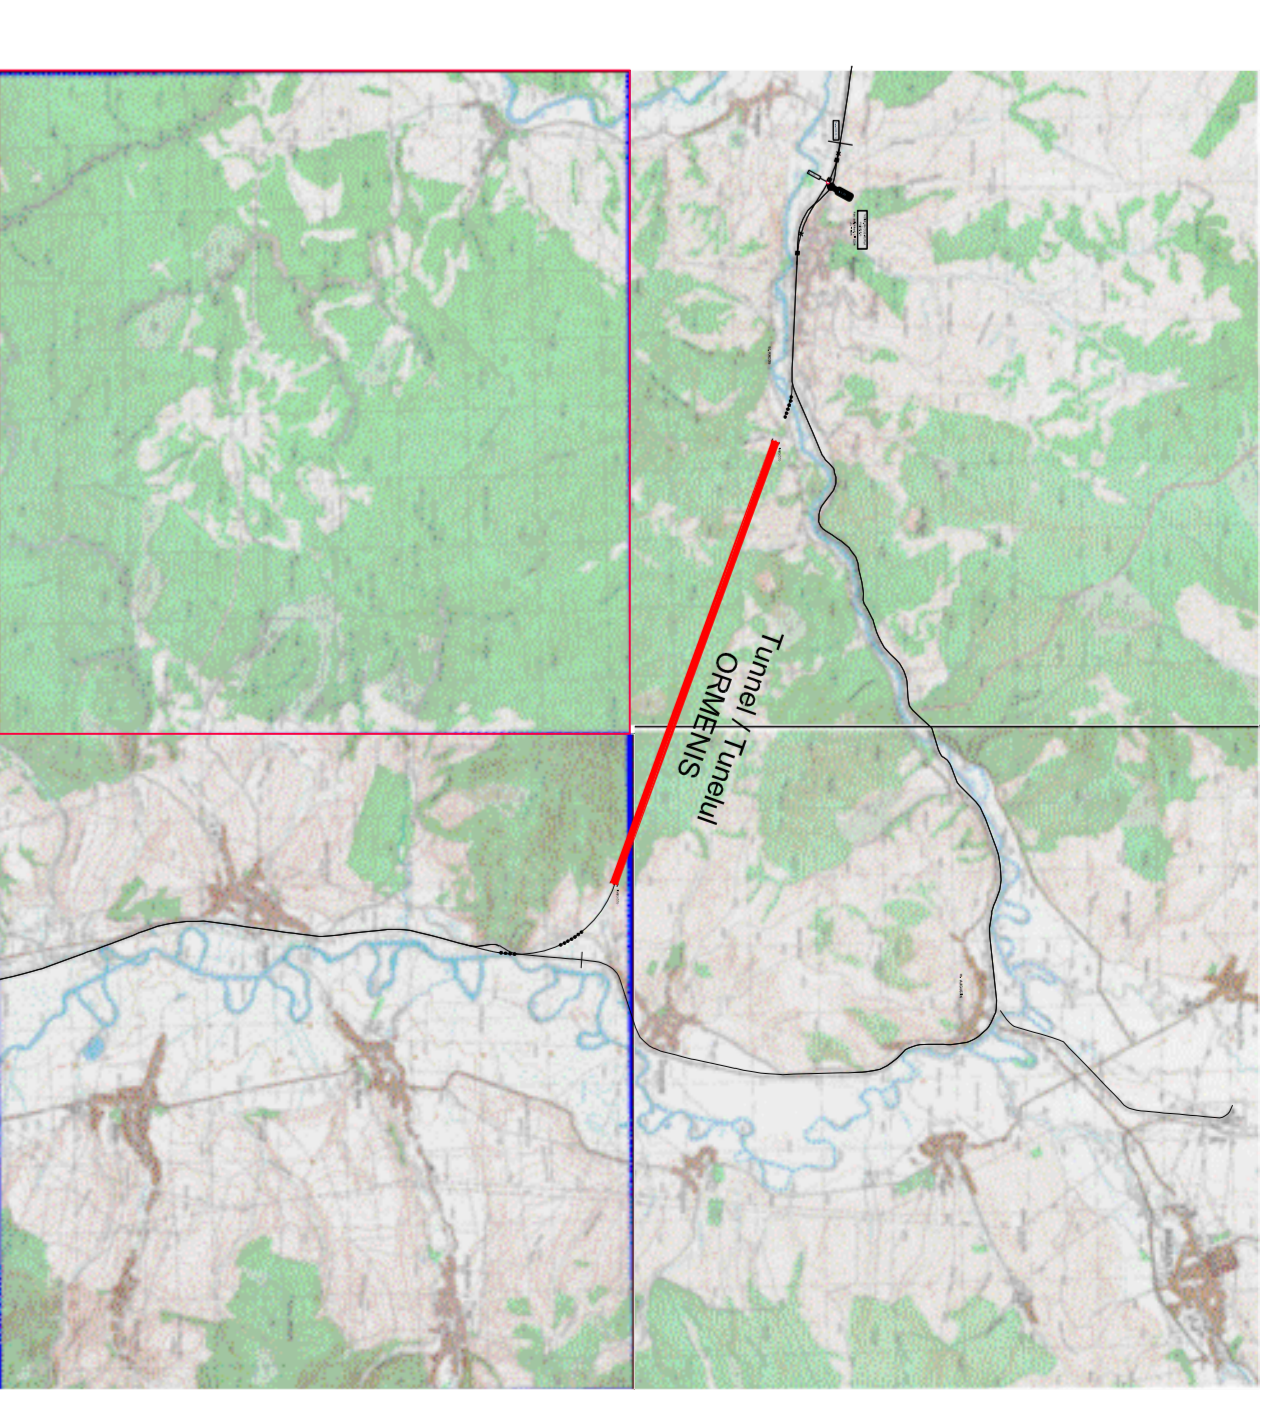

LEGENDA / LEGENDA

	JET FAN/VENTILATOR $Q=10.6 \text{ mc/s}$ - P.M.=7.5 kW
	FIRE DAMPER IN GALVANIZED STEEL Dim.1000x700mm
	MOTORIZED CONTROL DAMPER IN GALVANIZED STEEL Dim.1000x700mm
	MOTORIZED CONTROL DAMPER IN GALVANIZED STEEL Dim.1000x700mm
	GRID IN STEEL GALVANIZED
	GRID IN OTEL GALVANIZAT Dim.1000x700mm

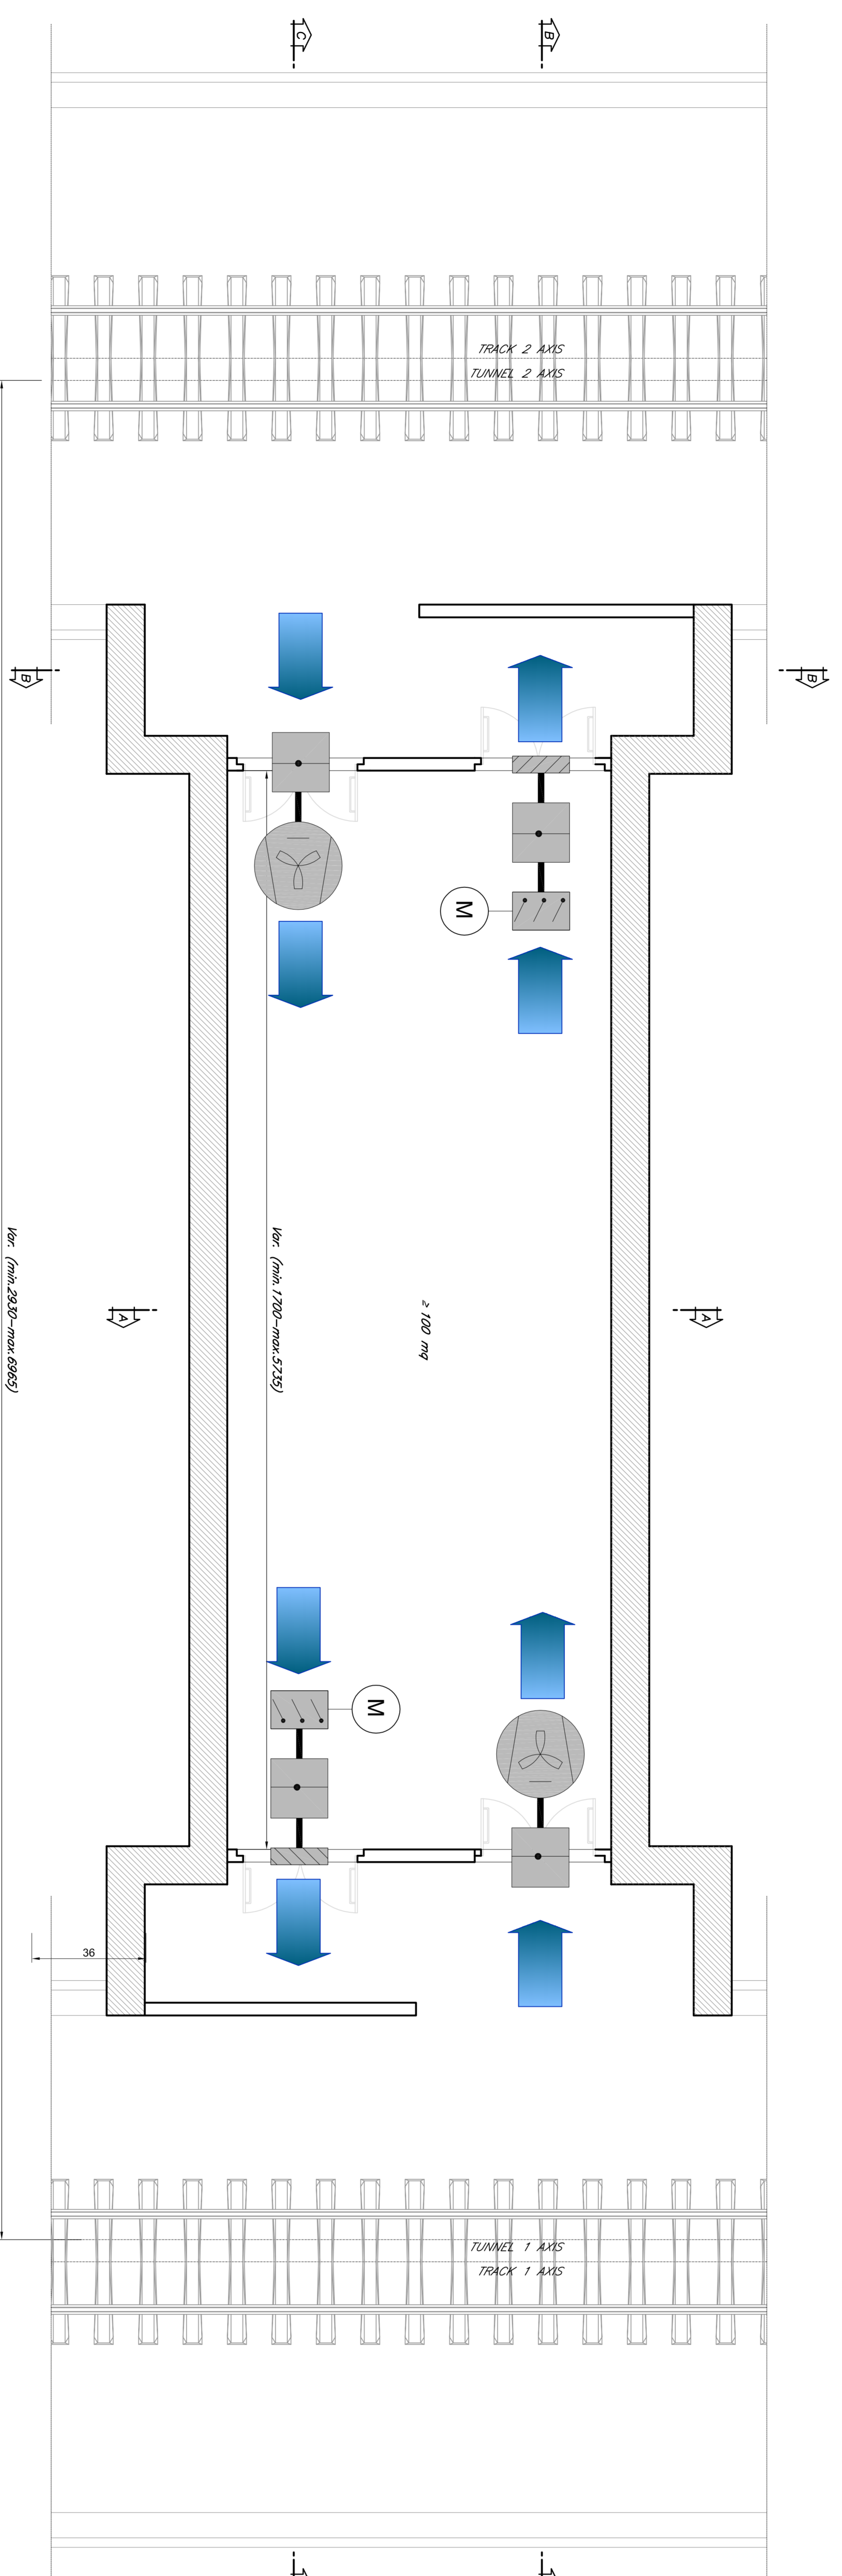

NOTE/NOTE:
THE DIMENSIONS ARE EXPRESSED IN CENTIMETERS/DIMENSIUNILE SUNT IN CENTIMETRI

D									
C									
B									
A									

CLIENT / CLIENT
C.N.C.F. "C.F.R." - S.A.

CONSULTANT / CONSULTANT

SUBCONSULTANT / SUBCONSULTANT

PROIECT/PROIECT
 2005/03/07/2005/03/07
 P.111 / T.1.

Danunime desen / Drawing Title : **TUNEL LITUNELUL ORMENIS**
 Presentation system-Cuercet livrat fabricat/instalat de presurizat-Pan general
 Ventilation system-System livrat fabricat/instalat de presurizat-Pan general

Codificarea Confidinta System : 159 Scara : 1:50 LOT : N. / Nr. :

E A S I 0 1 C 1 0 L X T S 1 0 0 1 0 0 1 0