


LEGENDA / LEGENDA

- 1 - JET FAN/VENTILATORARE  $Q=10,6 \text{ m}^3/\text{s}$  - P.M.=7,5 kW
- 2 - PROTECTION NETWORK FAN/VENTILATOR SECURITATE RETEA
- 3 - JOINT CIRCULAR-RECTANGULAR IN STEEL PLATE WMT CIRCULAR-RECTANGULAR IN PLACA DE OTEL
- 4 - FLEXIBLE COUPLING FLANGE/FLEXIBILE COPLARE FLANSE
- 5 - GALVANIZED STEEL FIRE DAMPER Dim.1000x1000mm
- 6 - AMPLIFIER FDC IN GALVANIZAT OTEL Dim.1000x1000mm
- 7 - GRID IN STEEL GALVANIZAT Dim.1000x1000mm
- 8 - GRID IN OTEL GALVANIZAT Dim.1000x1000mm
- 9 - ANCHORAGE PLATE IN GALVANIZED STEEL Spass 10mm SPRUNJ SILENT DE PRIMAVARA ELUCIDUALE
- 10 - FIRE DAMPER IN GALVANIZED STEEL Dim.1000x700mm FDC AMPLIFIZATOR IN OTEL GALVANIZAT Dim.1000x700mm
- 11 - MOTORIZED CONTROL DAMPER IN GALVANIZED STEEL AMPLIFIZATOR DE CONTROL MOTORIZAT Dim.1000x700mm
- 12 - GRID IN STEEL GALVANIZED/GRID IN OTEL GALVANIZAT Dim.1000x700mm
- 22 - ELECTRIC LOCK/ELECTRIC BLOCAREA
- 23 - DOOR STATUS SENSOR/SENZOR DE STARE USI
- 24 - AGREEMENT EXIT SIGNS/SEMNEAZA UN ACHORD DE IESIRE

NOTE/NOTE:  
THE DIMENSIONS ARE EXPRESSED IN CENTIMETERS/DIMENSIUNILE SUNT IN CENTIMETRI

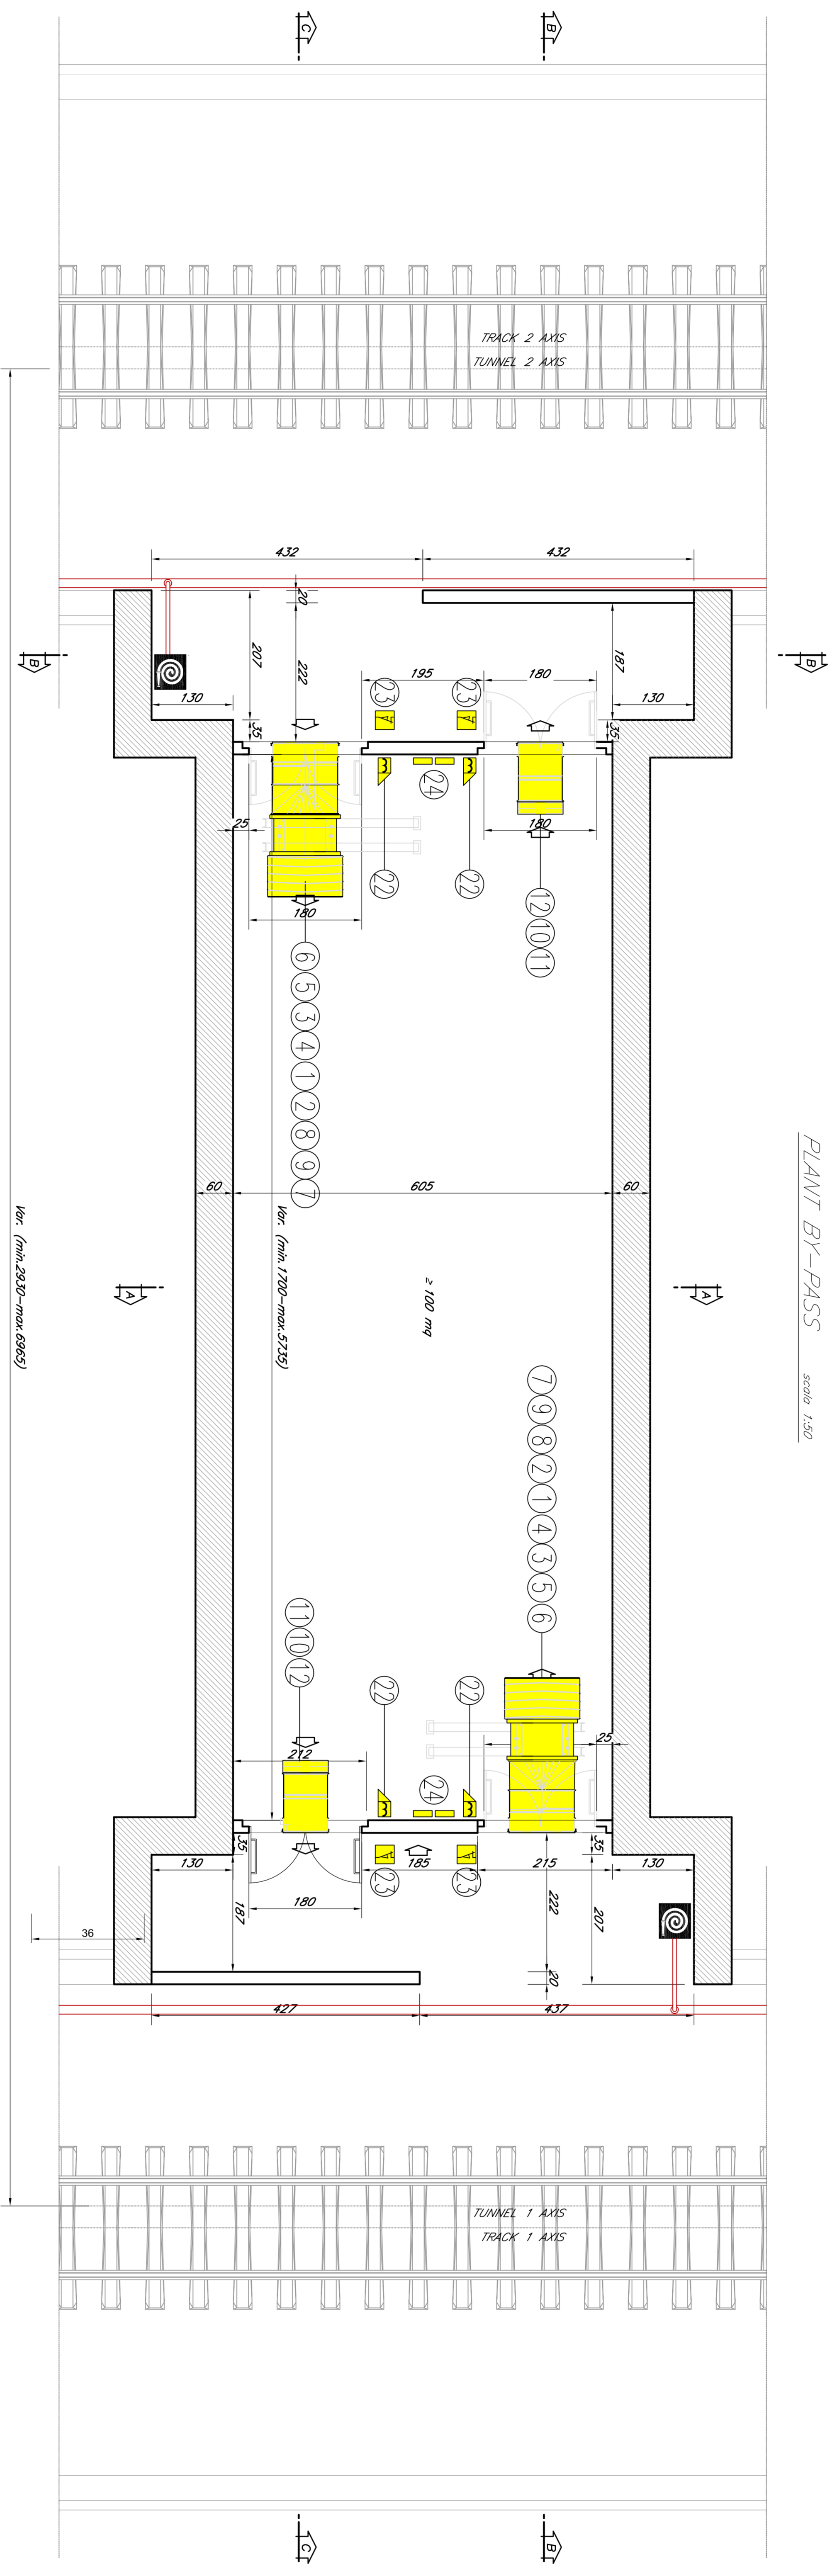

Code	Date	Modifications/Modificari	Project Designer/Proiectant	Approved Designer/Proiectant Aprobat	Accepted Client/Clientul Aprobat
A					
B					
C					
D					

Position/Funcie	Name/Nume	Date	Signature/Signatura
Author/Autor	Sergiu Murgu		[Signature]
Project manager/Proiectant	R. Iuzza		[Signature]
Approved/Proiectat	Sergiu Murgu		[Signature]
Approved/Proiectat	C. Ghinelli		[Signature]
Approved/Proiectat	C. Ghinelli		[Signature]
Approved/Proiectat	P. Amadio		[Signature]

**SUBCONSULTANT / SUBCONSULTANT**

Name/Nume	Date	Signature/Signatura
Approved/Proiectat		
Approved/Proiectat		

**CLIENT / CLIENT**  
**C.N.C.F. "C.F.R." - S.A.**

**CONSULTANT / CONSULTANT**  
**SASO+ WILSON**   **OBERMEYER**   **TECH**  
Joint Venture   PROIECTANT   CONSULTANT

EA5 1 0 1 C 1 0 LX TS 1 0 1 1 0 0 1 A