


LEGEND / LEGENDA

- 1 - JET FAN/VENTILATORIE 0=10.6 m³/s - P.M.=7.5 kW
- 2 - PROTECTION NETWORK FAN/VENTILATOR SECURITATE REȚEA
- 3 - JOINT CIRCULAR-RECTANGULAR IN STEEL PLATE
MANT CIRCULAR-RECTANGULAR IN PLAȚA DE OTEL
- 4 - FLEXIBLE COUPLING FLANGE/FLEXIBILE CUPPLAGE FLANSĂ
- 5 - GALVANIZED STEEL FIRE DAMPER Dim.1000x1000mm
AMORTIZOR FOC IN GALVANIZAT OTEL Dim.1000x1000mm
- 6 - GRID IN STEEL GALVANIZED Dim.1000x1000mm
GRID IN OTEL GALVANIZAT Dim.1000x1000mm
- 7 - GALVANIZED STEEL MUFFLER
SILENCER IN GALVANIZAT OTEL
- 8 - SUPPORT AMORTIZATION WITH SPRING HELICAL
SPRINĂ SILENT DE PRIMĂVARĂ ELIODOBLE
- 9 - ANCHORAGE PLATE IN GALVANIZED STEEL Spess.10mm
PLAȚĂ DE ANCORARE IN OTEL GALVANIZAT Spes.10mm
- 10- FIRE DAMPER IN GALVANIZED STEEL Dim.1000x700mm
FOC AMORTIZOR IN OTEL GALVANIZAT Dim.1000x700mm
- 11- MOTORIZED CONTROL DAMPER IN GALVANIZED STEEL
AMORTIZOR DE CONTROL MOTORIZAT
- 12- GRID IN STEEL GALVANIZED/GRID IN OTEL GALVANIZAT Dim.1000x700mm
- 22- ELECTRIC LOCK/ELECTRIC BLOCARE
- 23- DOOR STATUS SENSOR/SENZOR DE STARE USI
- 24- AGREEMENT EXIT SIGNS/SEMNEAZĂ UN ACORD DE IEȘIRE

NOTE/NOTE:
THE DIMENSIONS ARE EXPRESSED IN CENTIMETERS/DIMENSIUNILE SÎNT ÎN CENTIMETRI

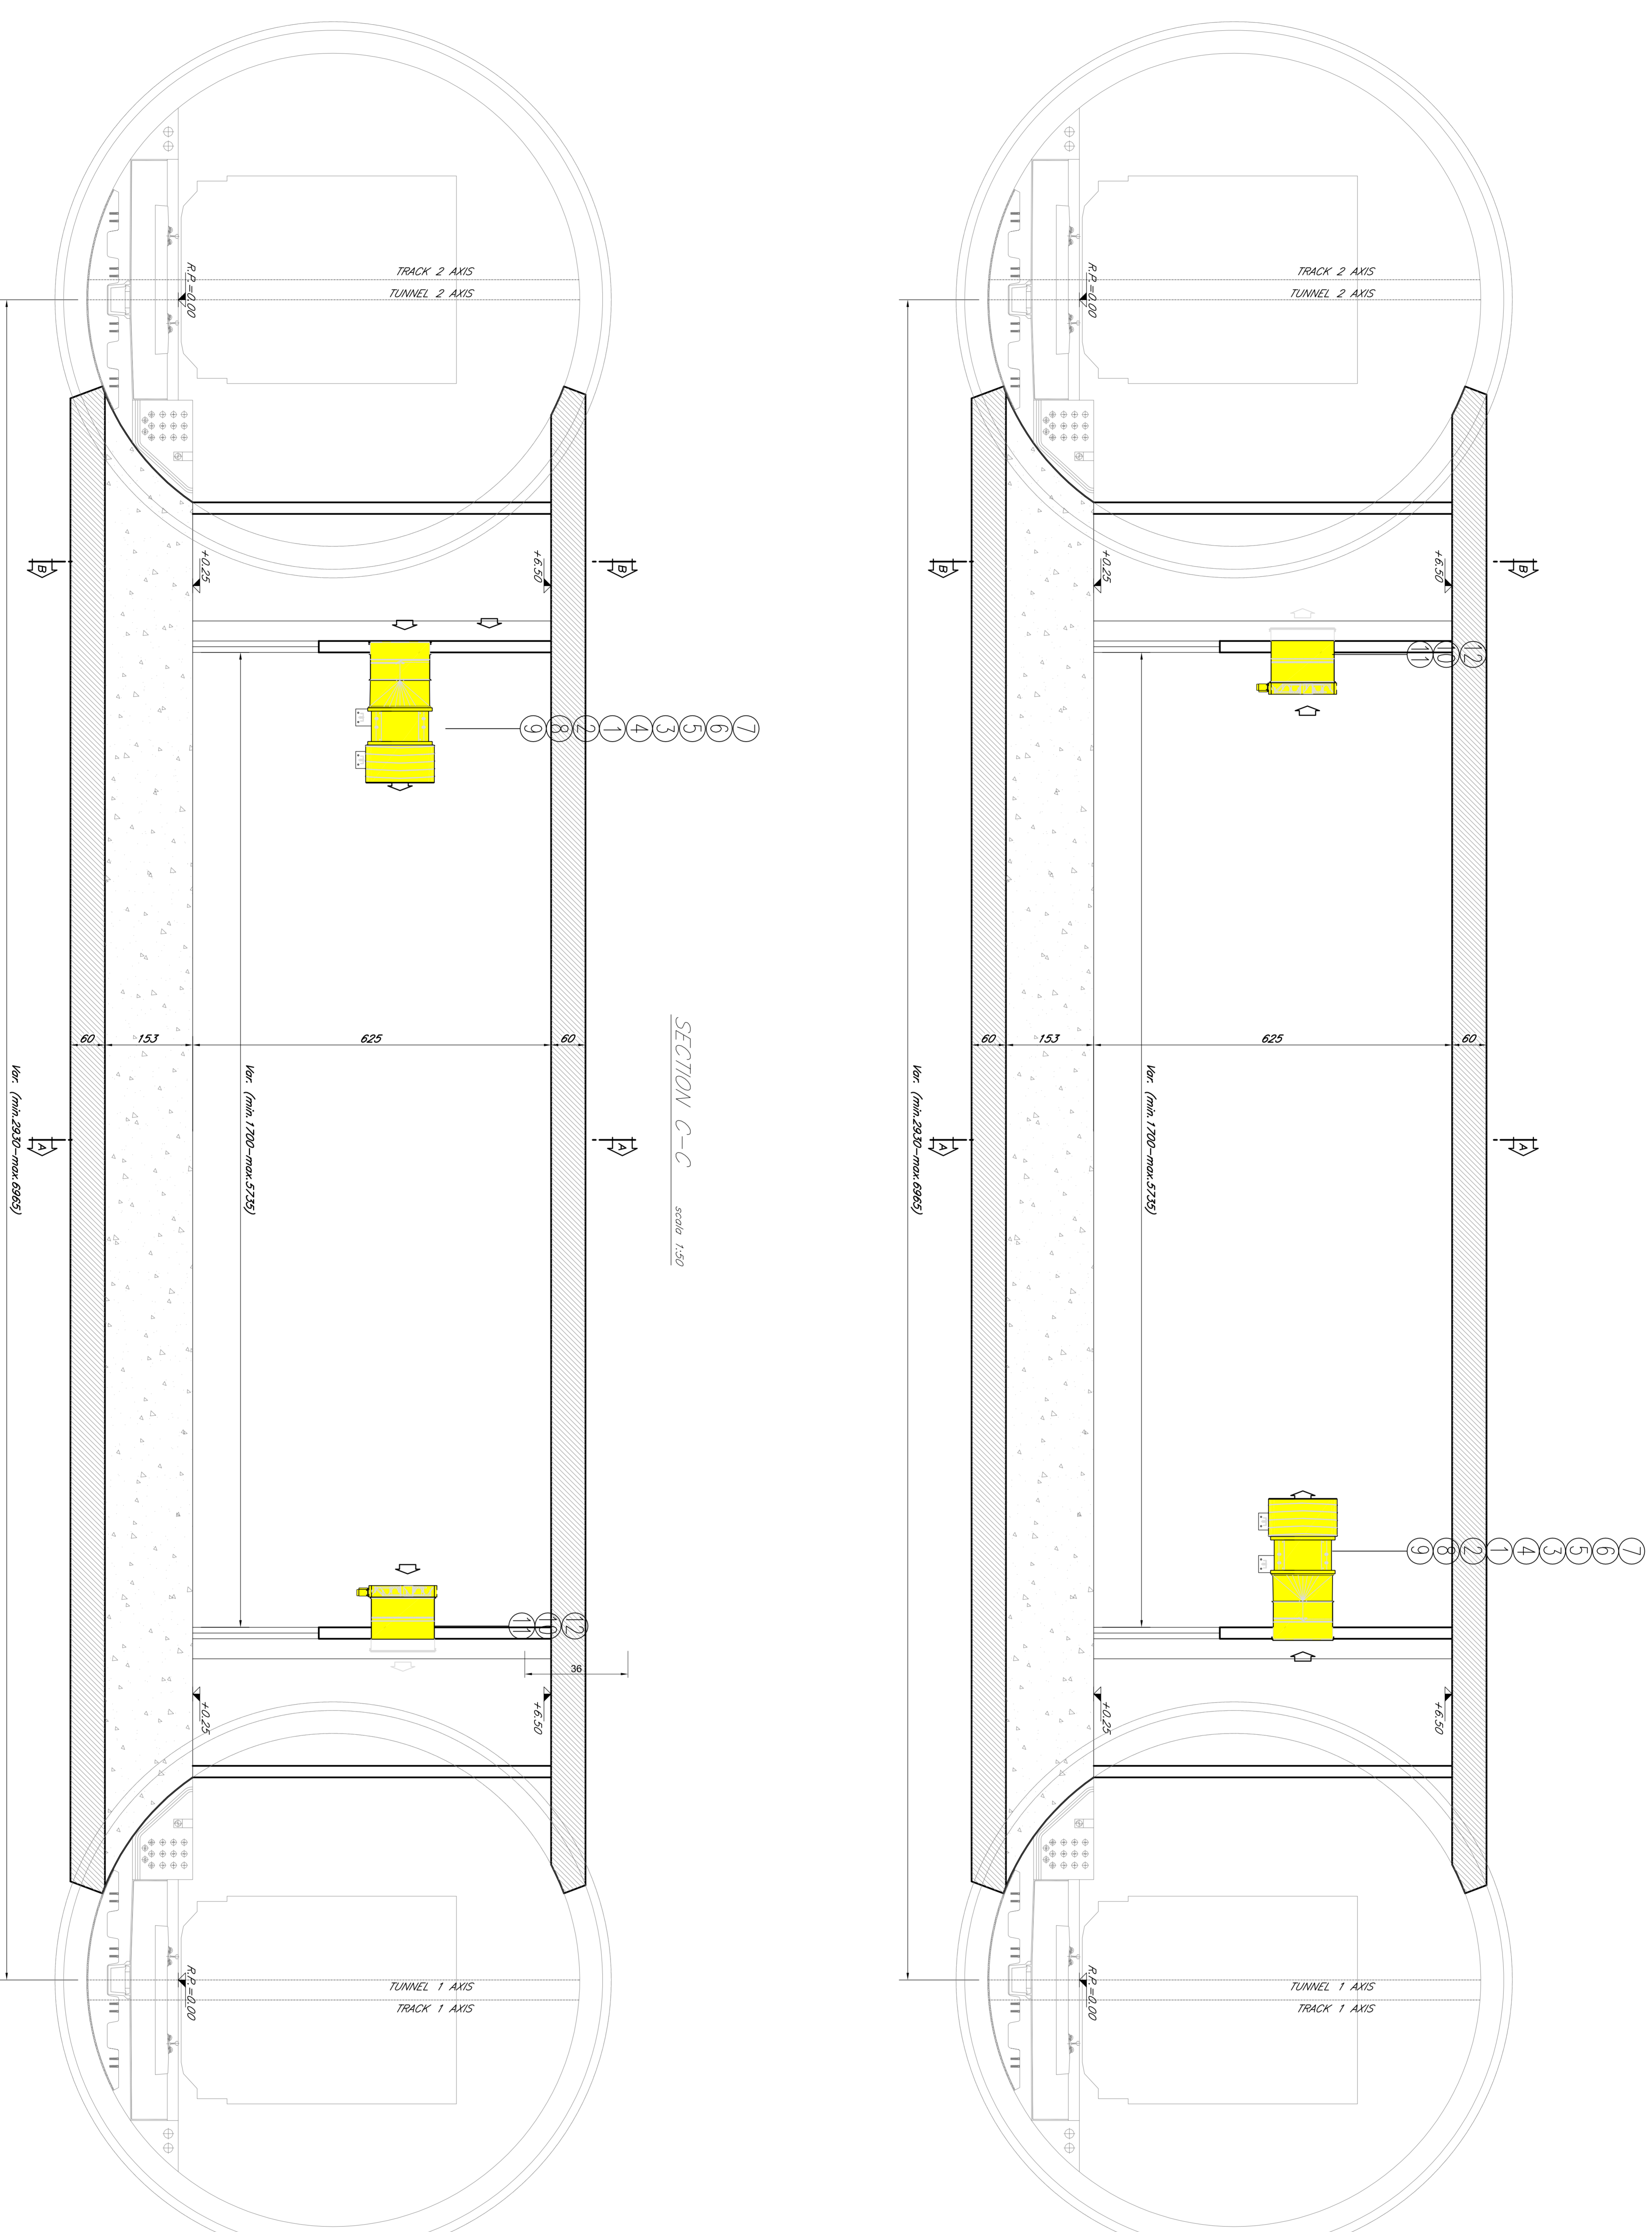

Realizată la birou de către inginerii proiectanți. Se garantează că proiectul este corect și complet în ceea ce privește conținutul tehnic și că toate informațiile necesare pentru realizarea lucrării sunt furnizate în mod adecvat și la timp.

Realization of the project by the project designers. We guarantee that the project is correct and complete in terms of technical content and that all necessary information for the execution of the work is provided in an appropriate and timely manner.

0									
C									
A									
B									

EA 5 1 0 1 C 1 0 L X T S 1 0 1 1 0 0 2 0