


SAFE AREA/ZONA SIGURA

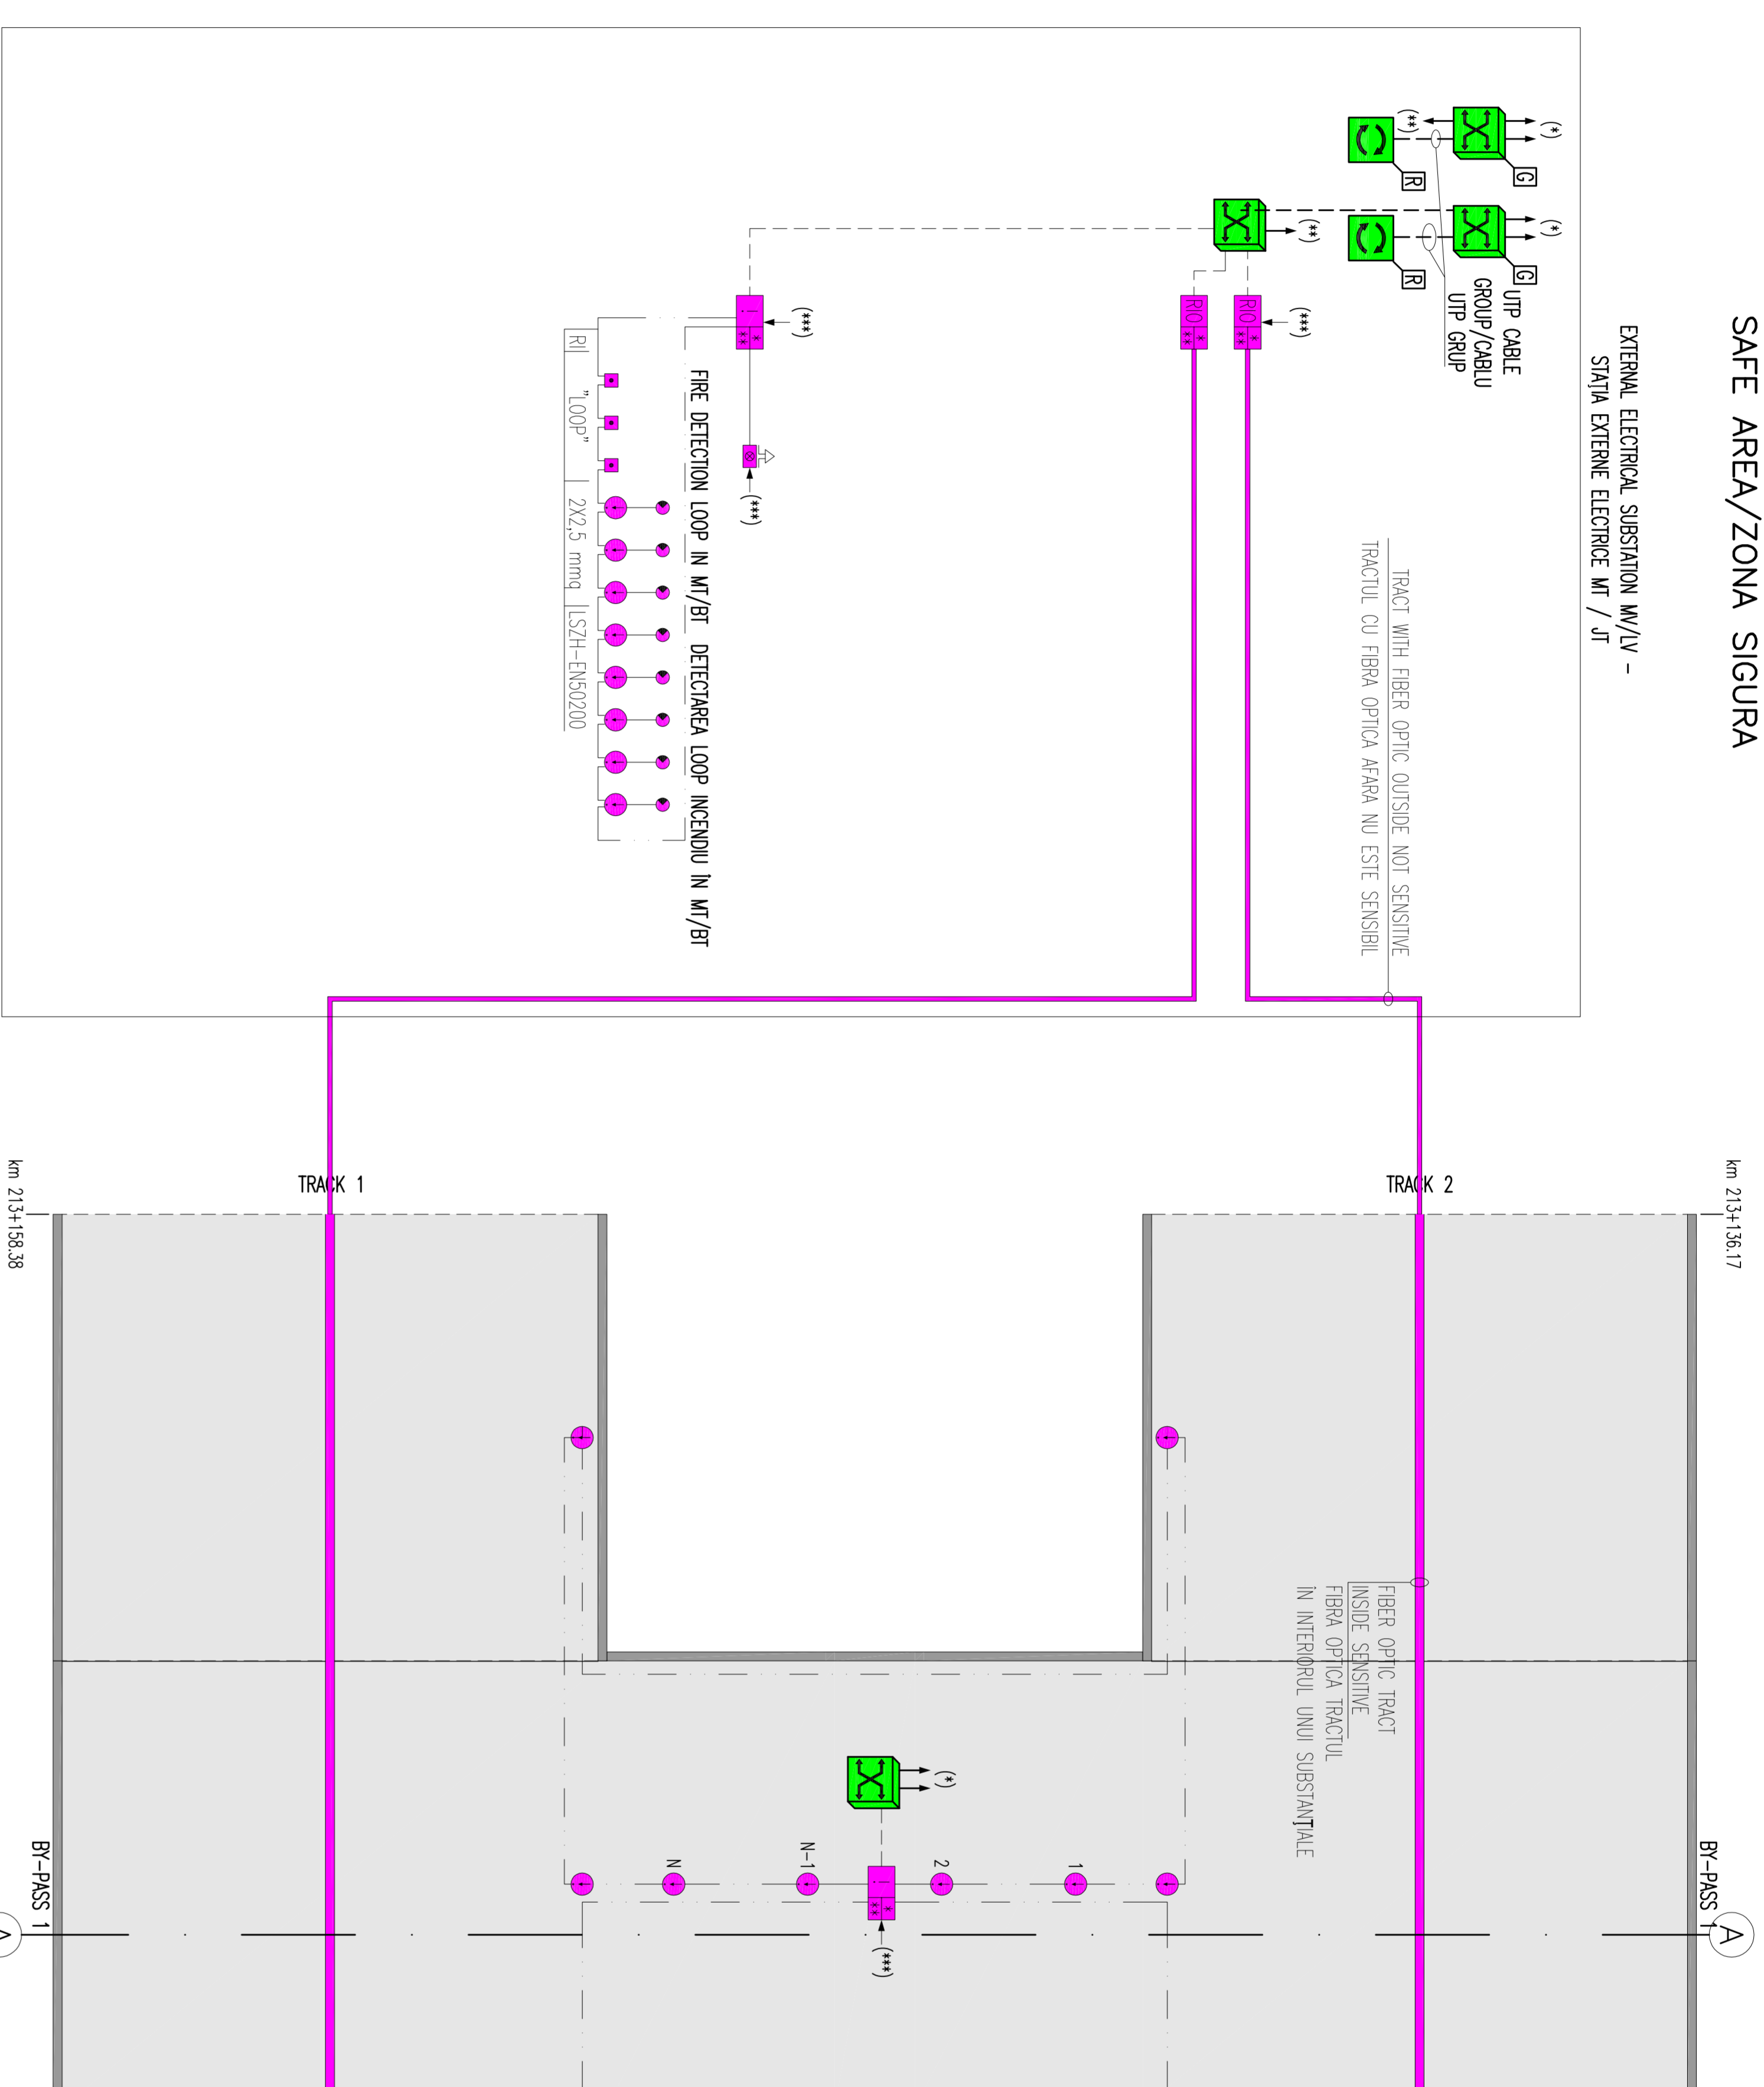


LEGEND NETWORKS/LEGENDA OBIECTIVE


- CABLE FIBER OPTIC SENSOR/CABLE FIBRA OPTICA SENZOR
- FIRE DETECTION LOOP/DE DETECTOR A INCENDIULUI LOOP
- ON ETHERNET CABLE CAT 6 UTP/ON CABLU ETHERNET CAT 6 UTP

LEGEND SYMBOL/LEGENDA SIMBOLURI

- ACTIVE EQUIPMENT/ACTIVE UTILAJE
- SWITCH NODE /SWITCH NOD
- GENERAL SWITCH RING/NETWORK/SWITCH GENERAL TERA DE TONELAJ
- PASSAGE SWITCH TO OTHERS/SWITCH PASAJE
- CABLE UTP CAT6/CABLE UTP cat6
- FIBER OPTIC CABLE MULTIMODE AND/OR SINGLEMODE/CABLU DE FIBRA OPTICA (MULTIMODE SI / SAU SINGLEMODE)
- SMOKE DETECTION SENSOR/DETECTOR FUM SENSOR
- OPTICAL REPAIRER OUT DOOR DETECTOR FOR LOCAL/REPAIRER OPTICAL OUT DOOR DETECTOR DE LOCALE
- CENTRAL LOCAL TECHNICAL FIRE DETECTION-BRASS-NODE/CENTRAL TEHNIC LOCAL DE DETECTOR A INCENDIULUI-SENZOR-DE NISA
- MANUAL FIRE ALARM BUTTON/MANUAL DE ALARMA DE INCENDIULUI BUTON
- SIREN WITH FLASHING FOR EXTERNAL/SIREN CU INTERMITENT DE EXTERNE
- OPTICAL SENSOR CABLE NUMBERING/NUMEROTAREA SENZOR CABLE

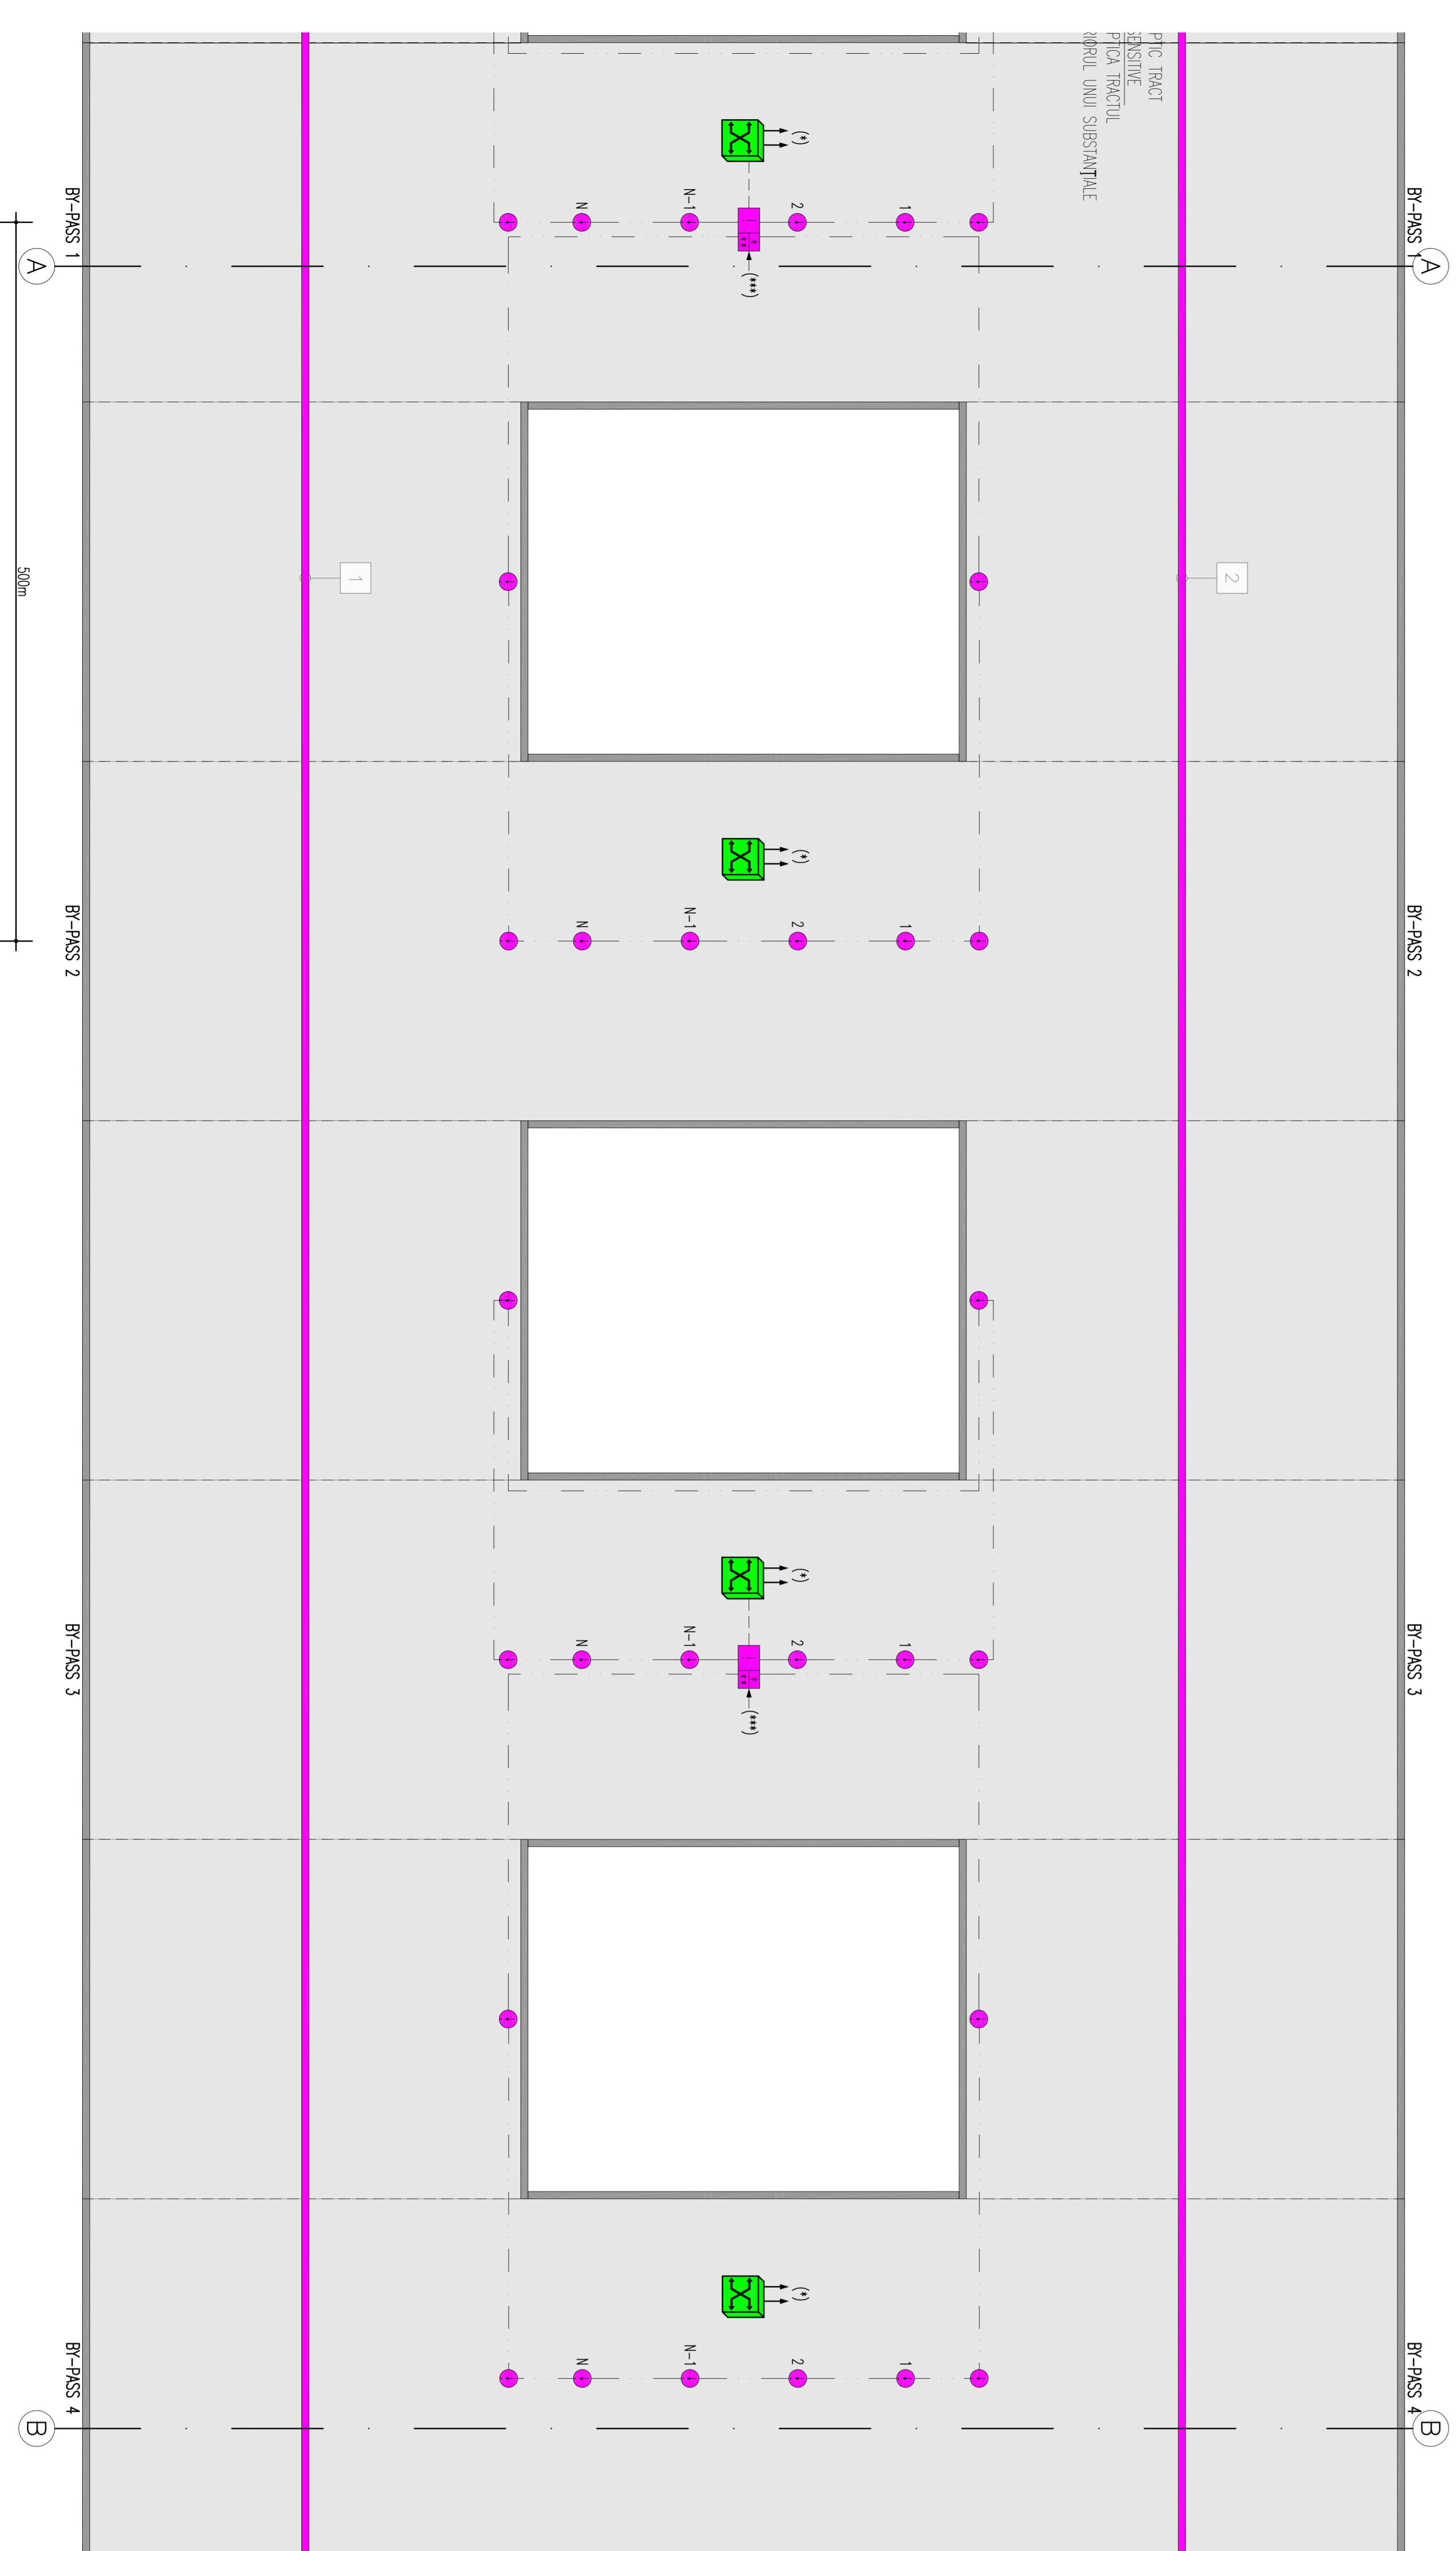

GENERAL PLAN / PLANUL GENERAL

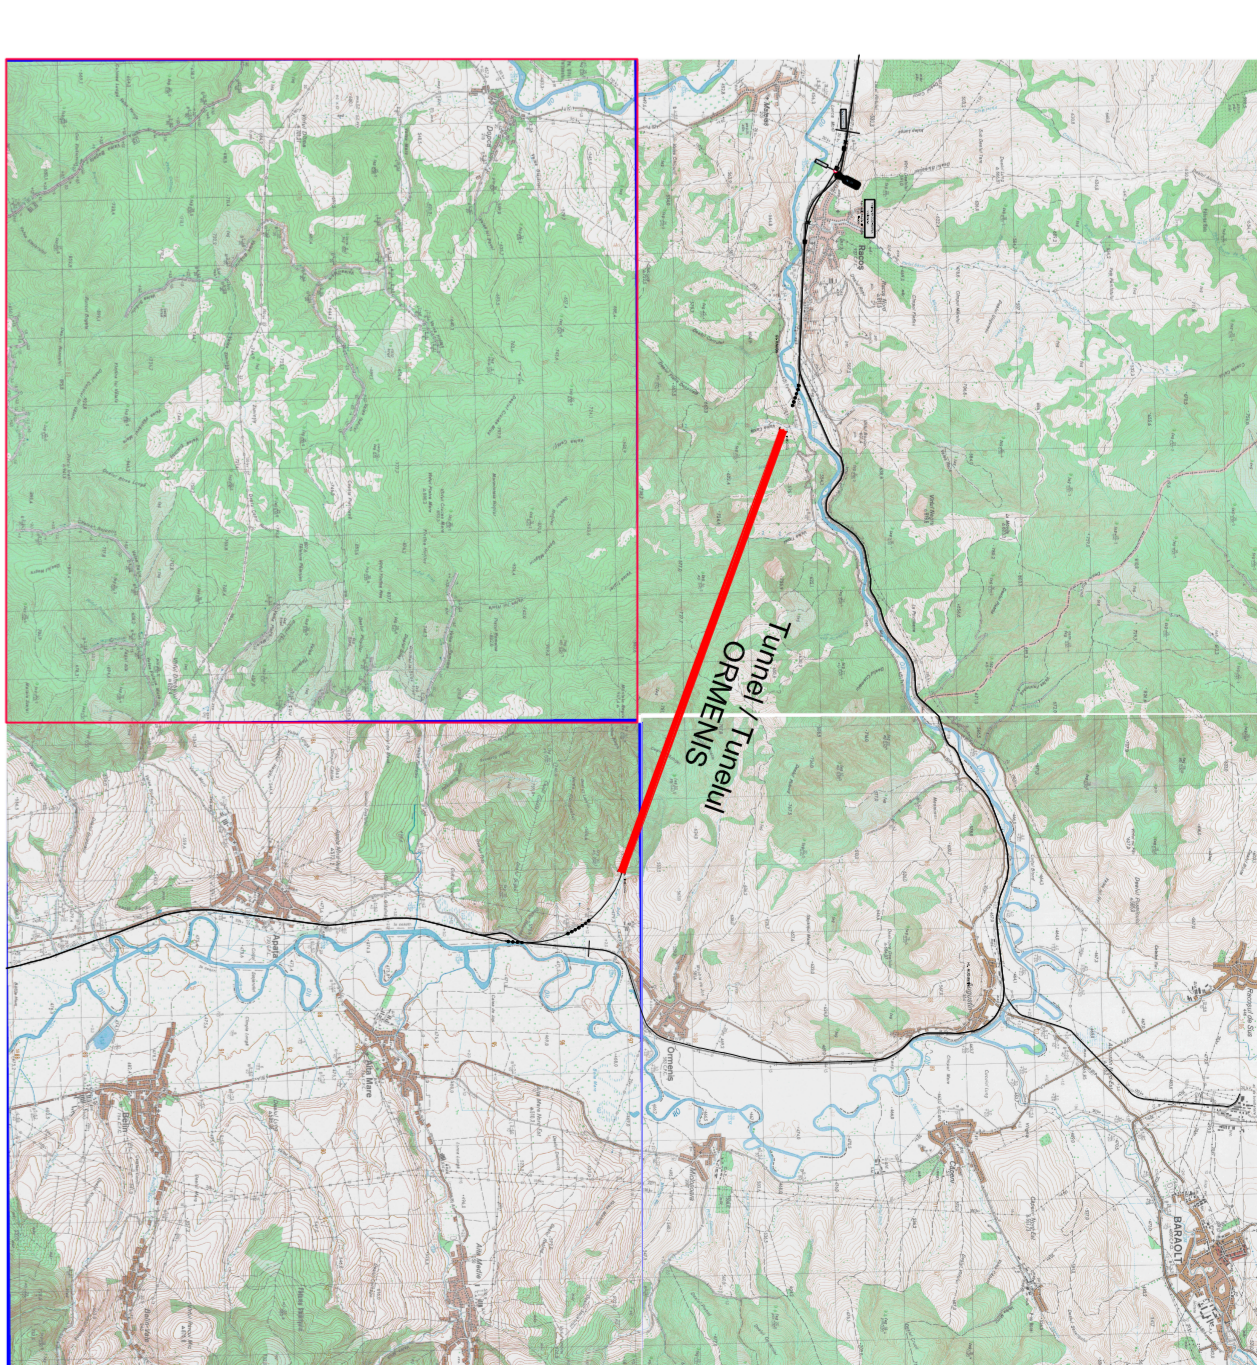

NOTE/NOTE

- (*) CONNECTED TO THE EMERGENCY DATA NETWORK/CONECTAT LA REȚEAUA DE DATE DE URGENȚA
- (**) CONNECTED TO THE SAFE AREA EMERGENCY DATA NETWORK/CONECTAT LA REȚEAUA DE DATE DE URGENȚA DE PANA
- (***) POWER SUPPLY Q.BR/08B / SIRMA DE ALIMENTARE Q.BR/08B

D									
C									
B									
A									

CLIENT / CLIENT

GOVERNUL ROMANIEI
ROMANIA GOVERNMENT

PROIECT FINANȚAT DE UNIUNEA EUROPEANĂ
SPERD SAU FINANȚAT DE UNIUNEA EUROPEANĂ

CLIENT / CLIENT

CONSULTANT / CONSULTANT

OBERMAYER
TECHNIC

DATE

PROIECT/PROIECT

CONDICIILE / CONDICIILE SISTEM

Scale: 1:500

1/3