
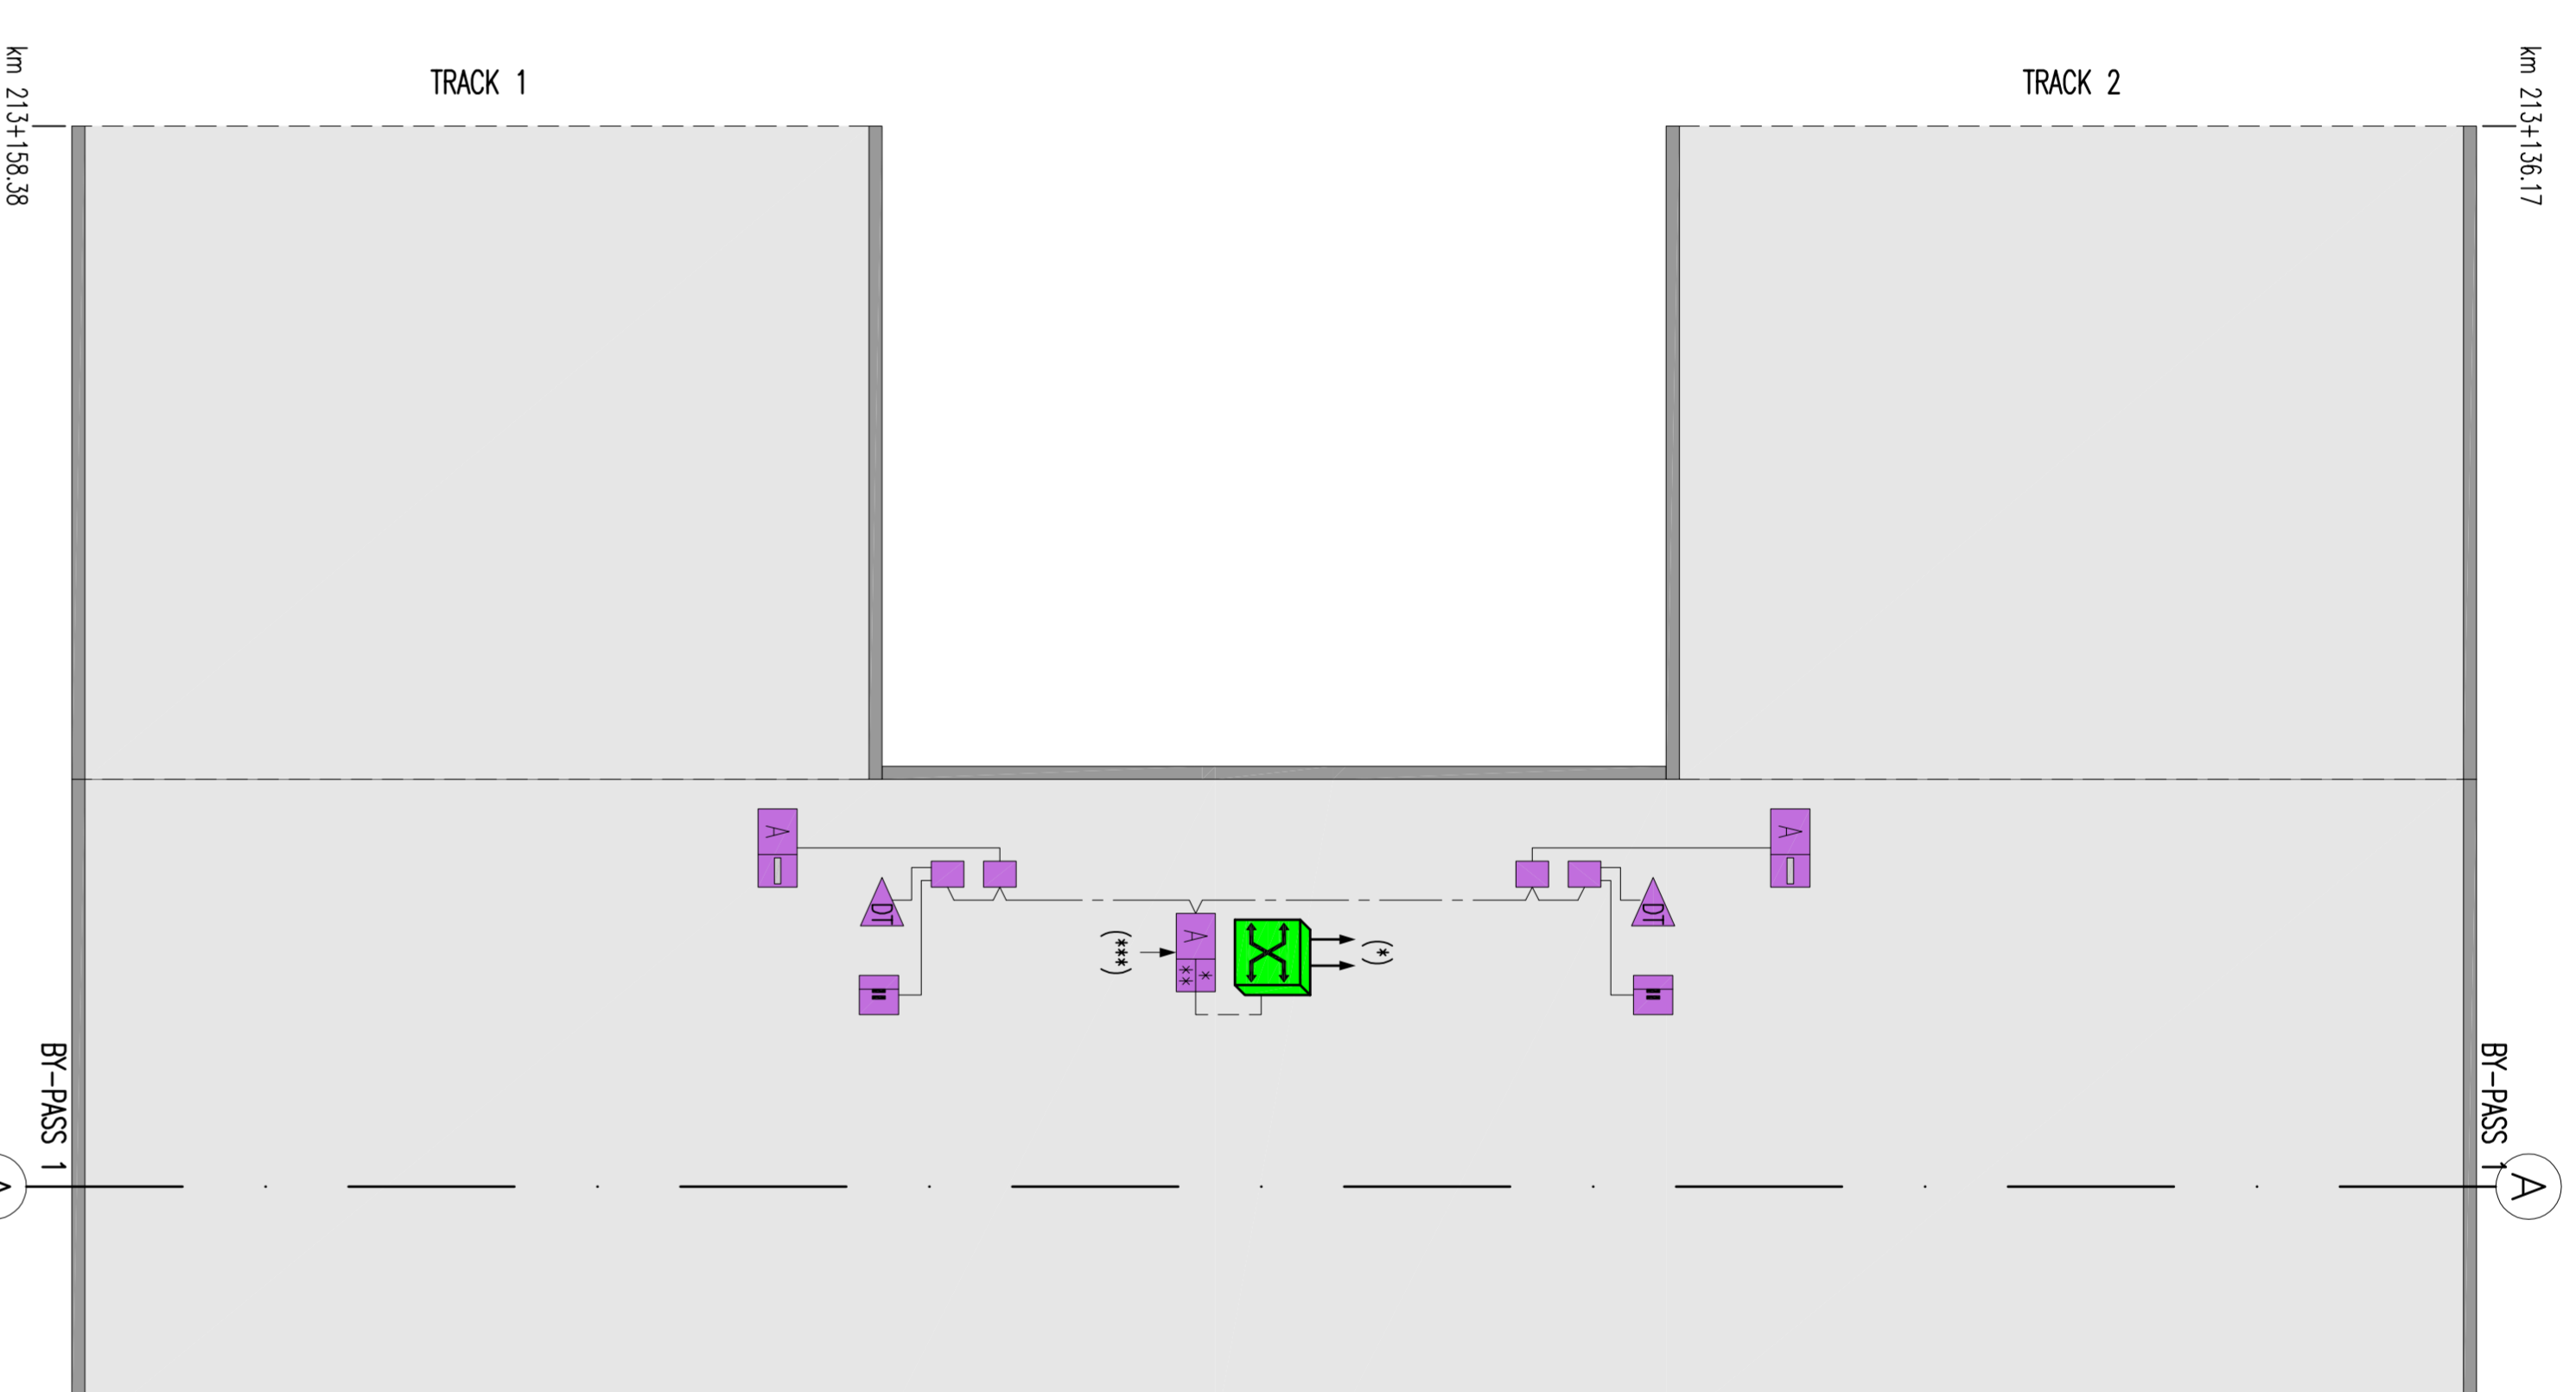


SAFE AREA/ZONA SIGURA

EXTERNAL ELECTRICAL SUBSTATION MV/LV
STATA EXTERNE ELECTRICE (T)/JT

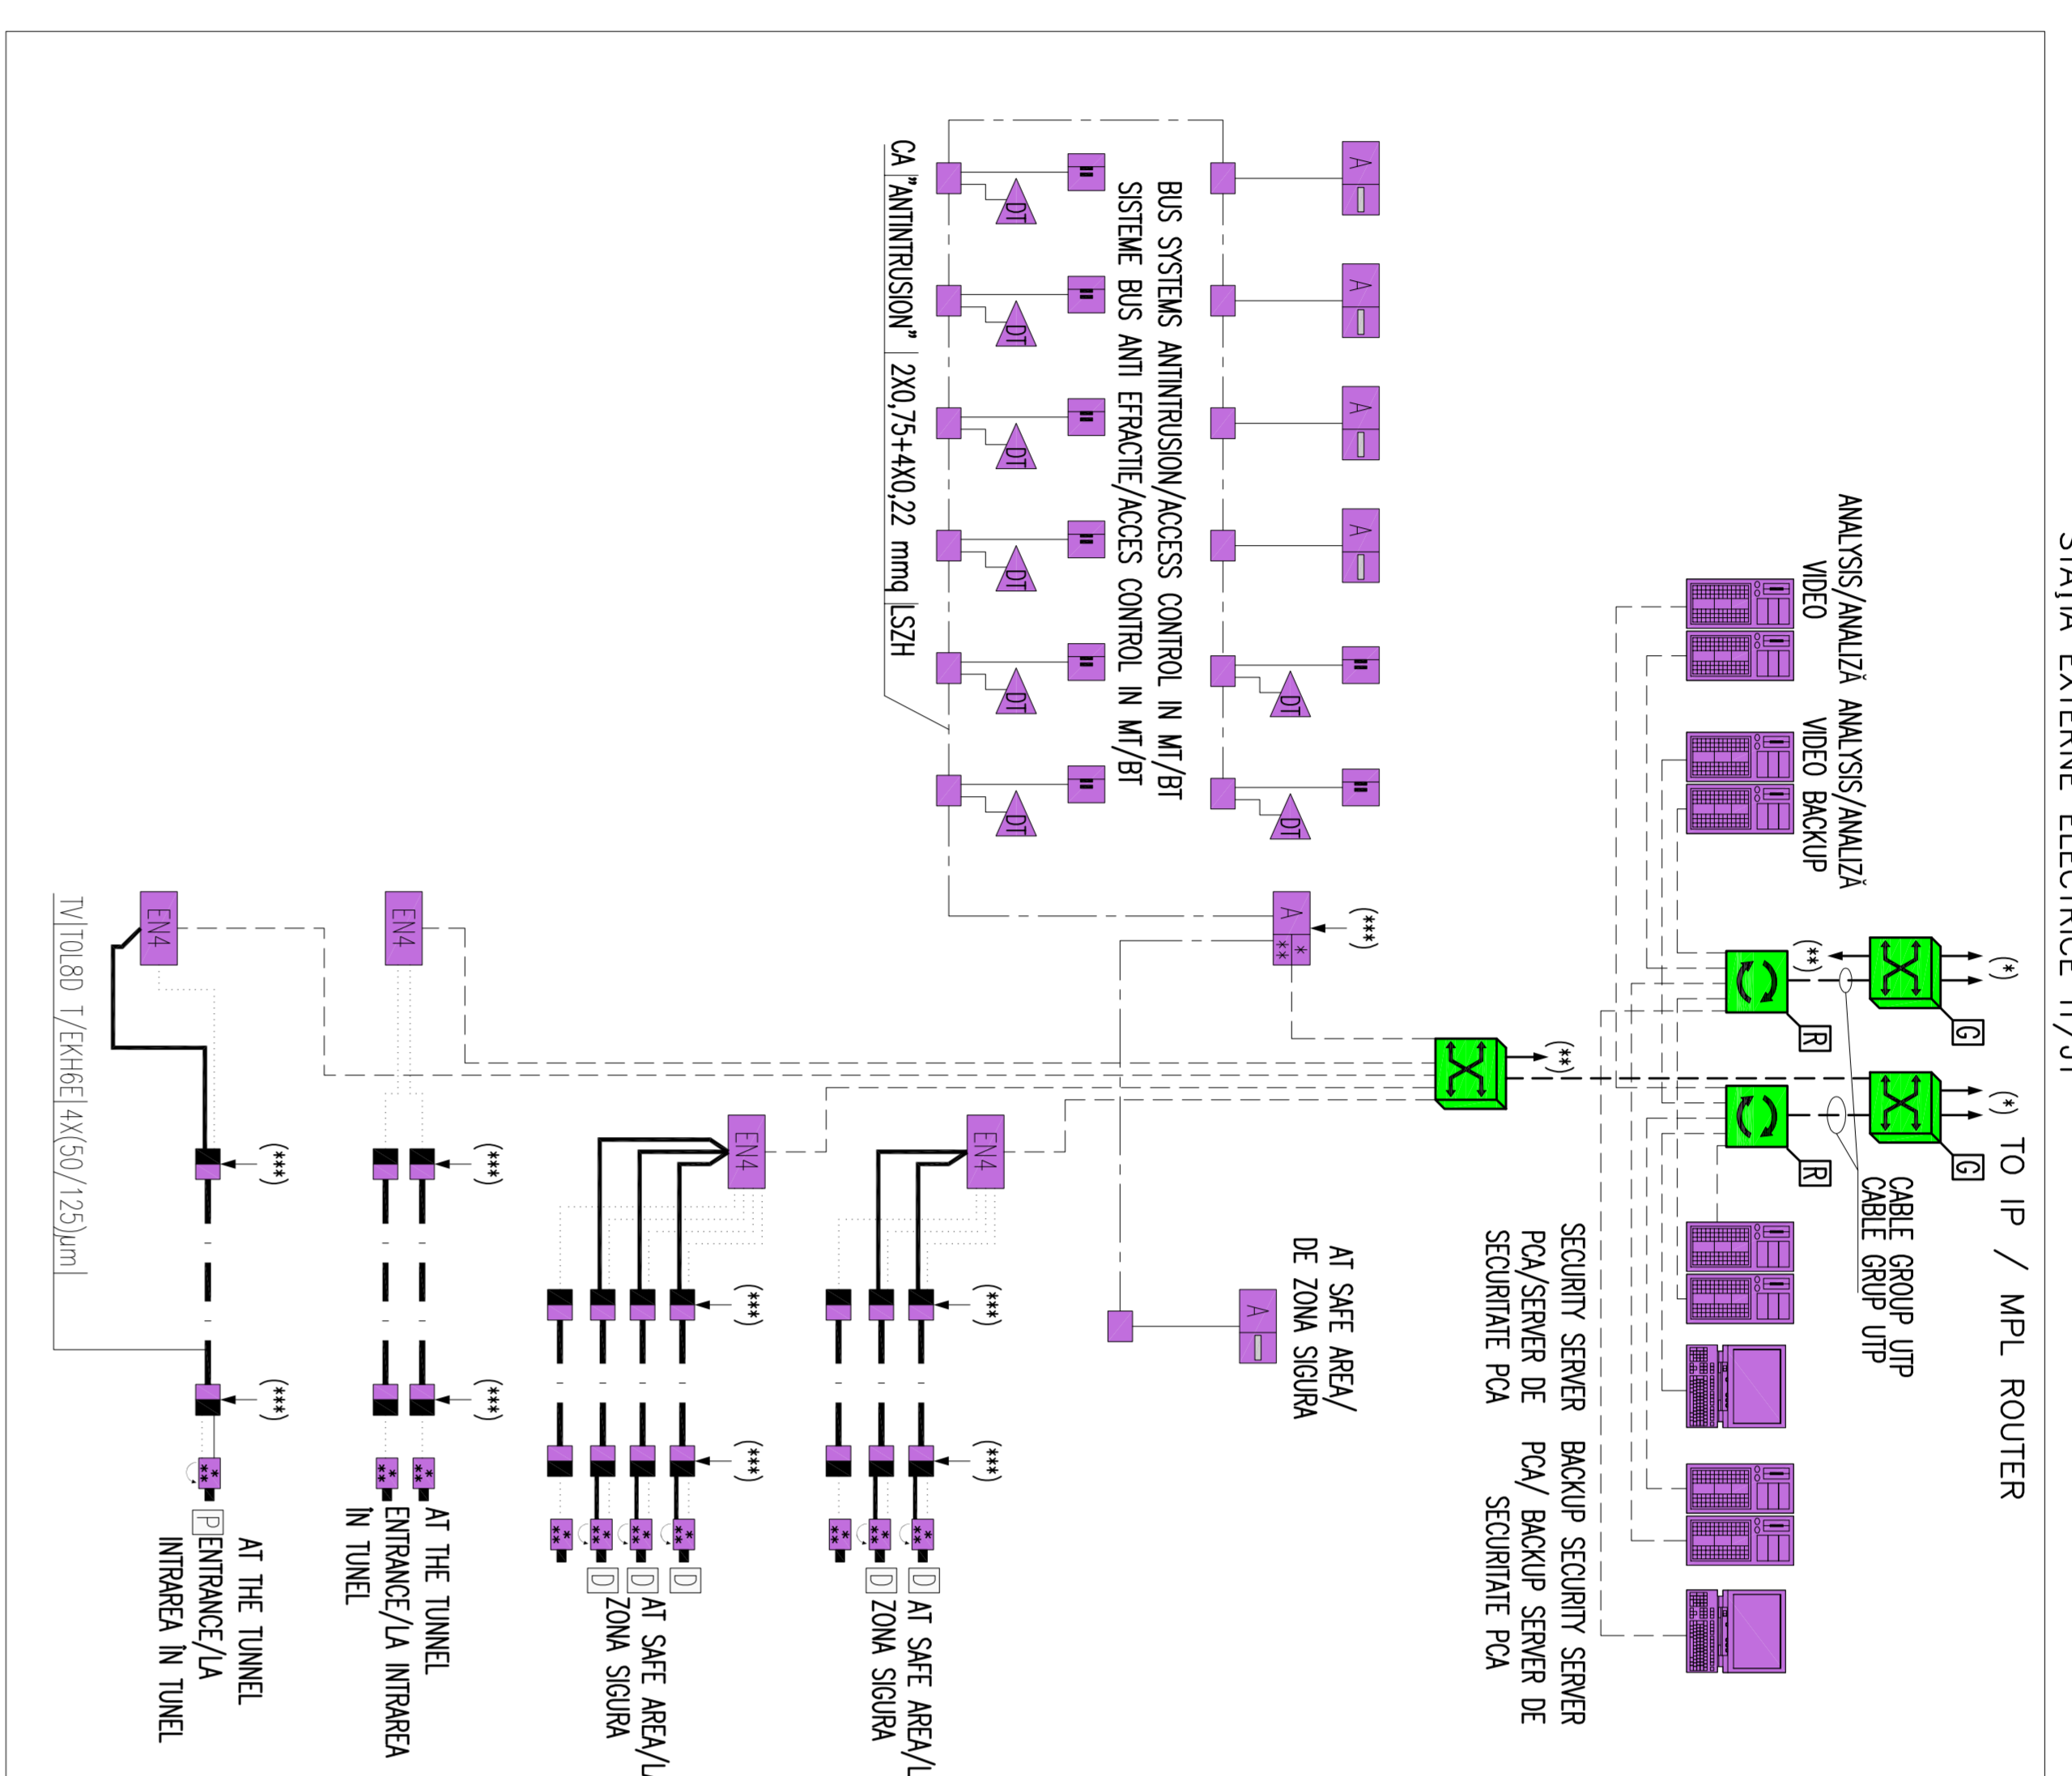


LEGEND NETWORKS/LEGENDA OBIECTIVE

	ON ETHERNET CABLE DAT 6 UTP/NON OPTICAL ETHERNET DAT 6 UTP
	ETHERNET FIBER OPTIC/ETHERNET FIBRA OPTICA
	CABLE FIBER OPTIC MULTIMODE/PLASTIC OPTICAL MULTIMODE
	BIS SYSTEMS ANTIRISK-ACCES CONTROL/SISTEME BIS ANTI-RISCULUIE ACCES CONTROL
	WARNING DEVICES ANTIRISK-ACCES CONTROL/DISRUPTIVE WARNING DEVICES ANTIRISK-ACCES CONTROL
	RS485 CABLE FOR VIDEO SYSTEMS/RS485 FROM CABLE FOR VIDEO SYSTEMS/VIDEO RS485 SIGNAL NETWORK/RS485 SIGNAL BETA


LEGEND SYMBOL/LEGENDA SIMBOLURI

	ACTIVE EQUIPMENT/ACTIVE UTILITATE
	SWITCH MODE/SWITCH MOD
	GENERAL SWITCH TUNNEL NETWORK/SWITCH GENERAL TERA DE TUNEL
	BIS SYSTEMS ANTIRISK-ACCES CONTROL/SISTEME BIS ANTI-RISCULUIE ACCES CONTROL
	WARNING DEVICES ANTIRISK-ACCES CONTROL/DISRUPTIVE WARNING DEVICES ANTIRISK-ACCES CONTROL
	RS485 CABLE FOR VIDEO SYSTEMS/RS485 FROM CABLE FOR VIDEO SYSTEMS/VIDEO RS485 SIGNAL NETWORK/RS485 SIGNAL BETA
	OPTICAL MULTIMODE S / SALI SINGLA MOD
	COLOR FIELD CAMERA/CAMERA EVA COLOR
	CAMERA COLOR PTZ /CAMERA COLOR PTZ
	INTERFACE I/O FIELD/INTERFACE I/O CÂMP
	SIGNAL CONVERTER, OPTICAL FIBER ELECTRICAL-MULTIMODE/SIGNAL CONVERTOR OPTICAL-MULTIMODE FIBRA OPTICA
	ALARM POINT WITH BUZZER/Acoustic ACTIVATOR - OPTICAL ALARM CU
	ACCESS CONTROL AND ANTIRISK/ACCES CONTROL/GENERAL DE CONTROL ACCES SI DE DETECTIE A INTRUZIUNILOR
	VOLUMETRIC DUAL TECHNOLOGY SENSOR/SENSOR VOLUMETRIC DUBLA TEHNOLOGII
	FIRE DOOR DETECTOR/DETECTOR SETA DUSA
	ENCODER FOR VIDEO INPUTS AND/OR A SERIAL INPUT WITH OUTPUT ETHERNET/ENCODER PENTRU IN 4 INTRARI VIDEO S/SAU A INTRARI SERIAL CU REZULTATE ETHERNET
	CLIENT
	SERVER

GENERAL PLAN / PLANUL GENERAL

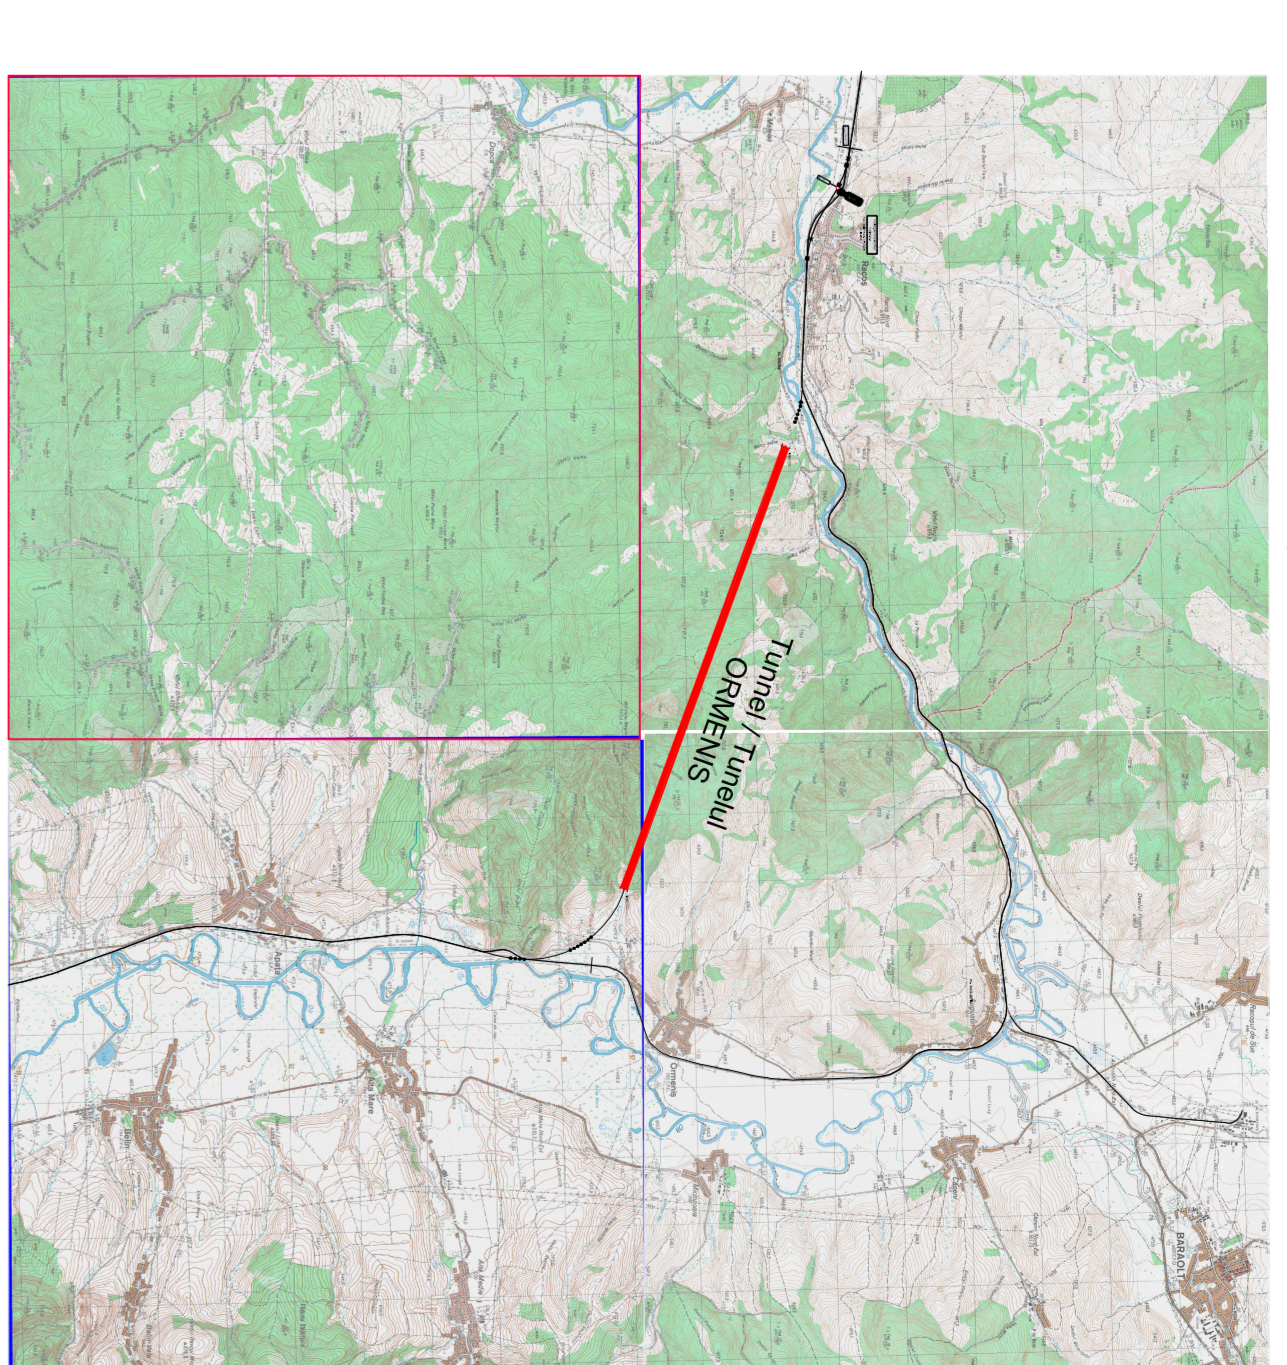

NOTE/NOTE:
 - (*) CONNECTED TO THE EMERGENCY DATA NETWORK/CONECTAT LA REZERVA DE DATE DE URGENTA
 - (**) CONNECTED TO THE SAFE AREA NETWORK/CONECTAT LA REZERVA DE DATE DE URGENTA DE PLATA
 - (***) POWER SUPPLY 0.8T/088 / SURSA DE ALIMENTARE 0.8T/088

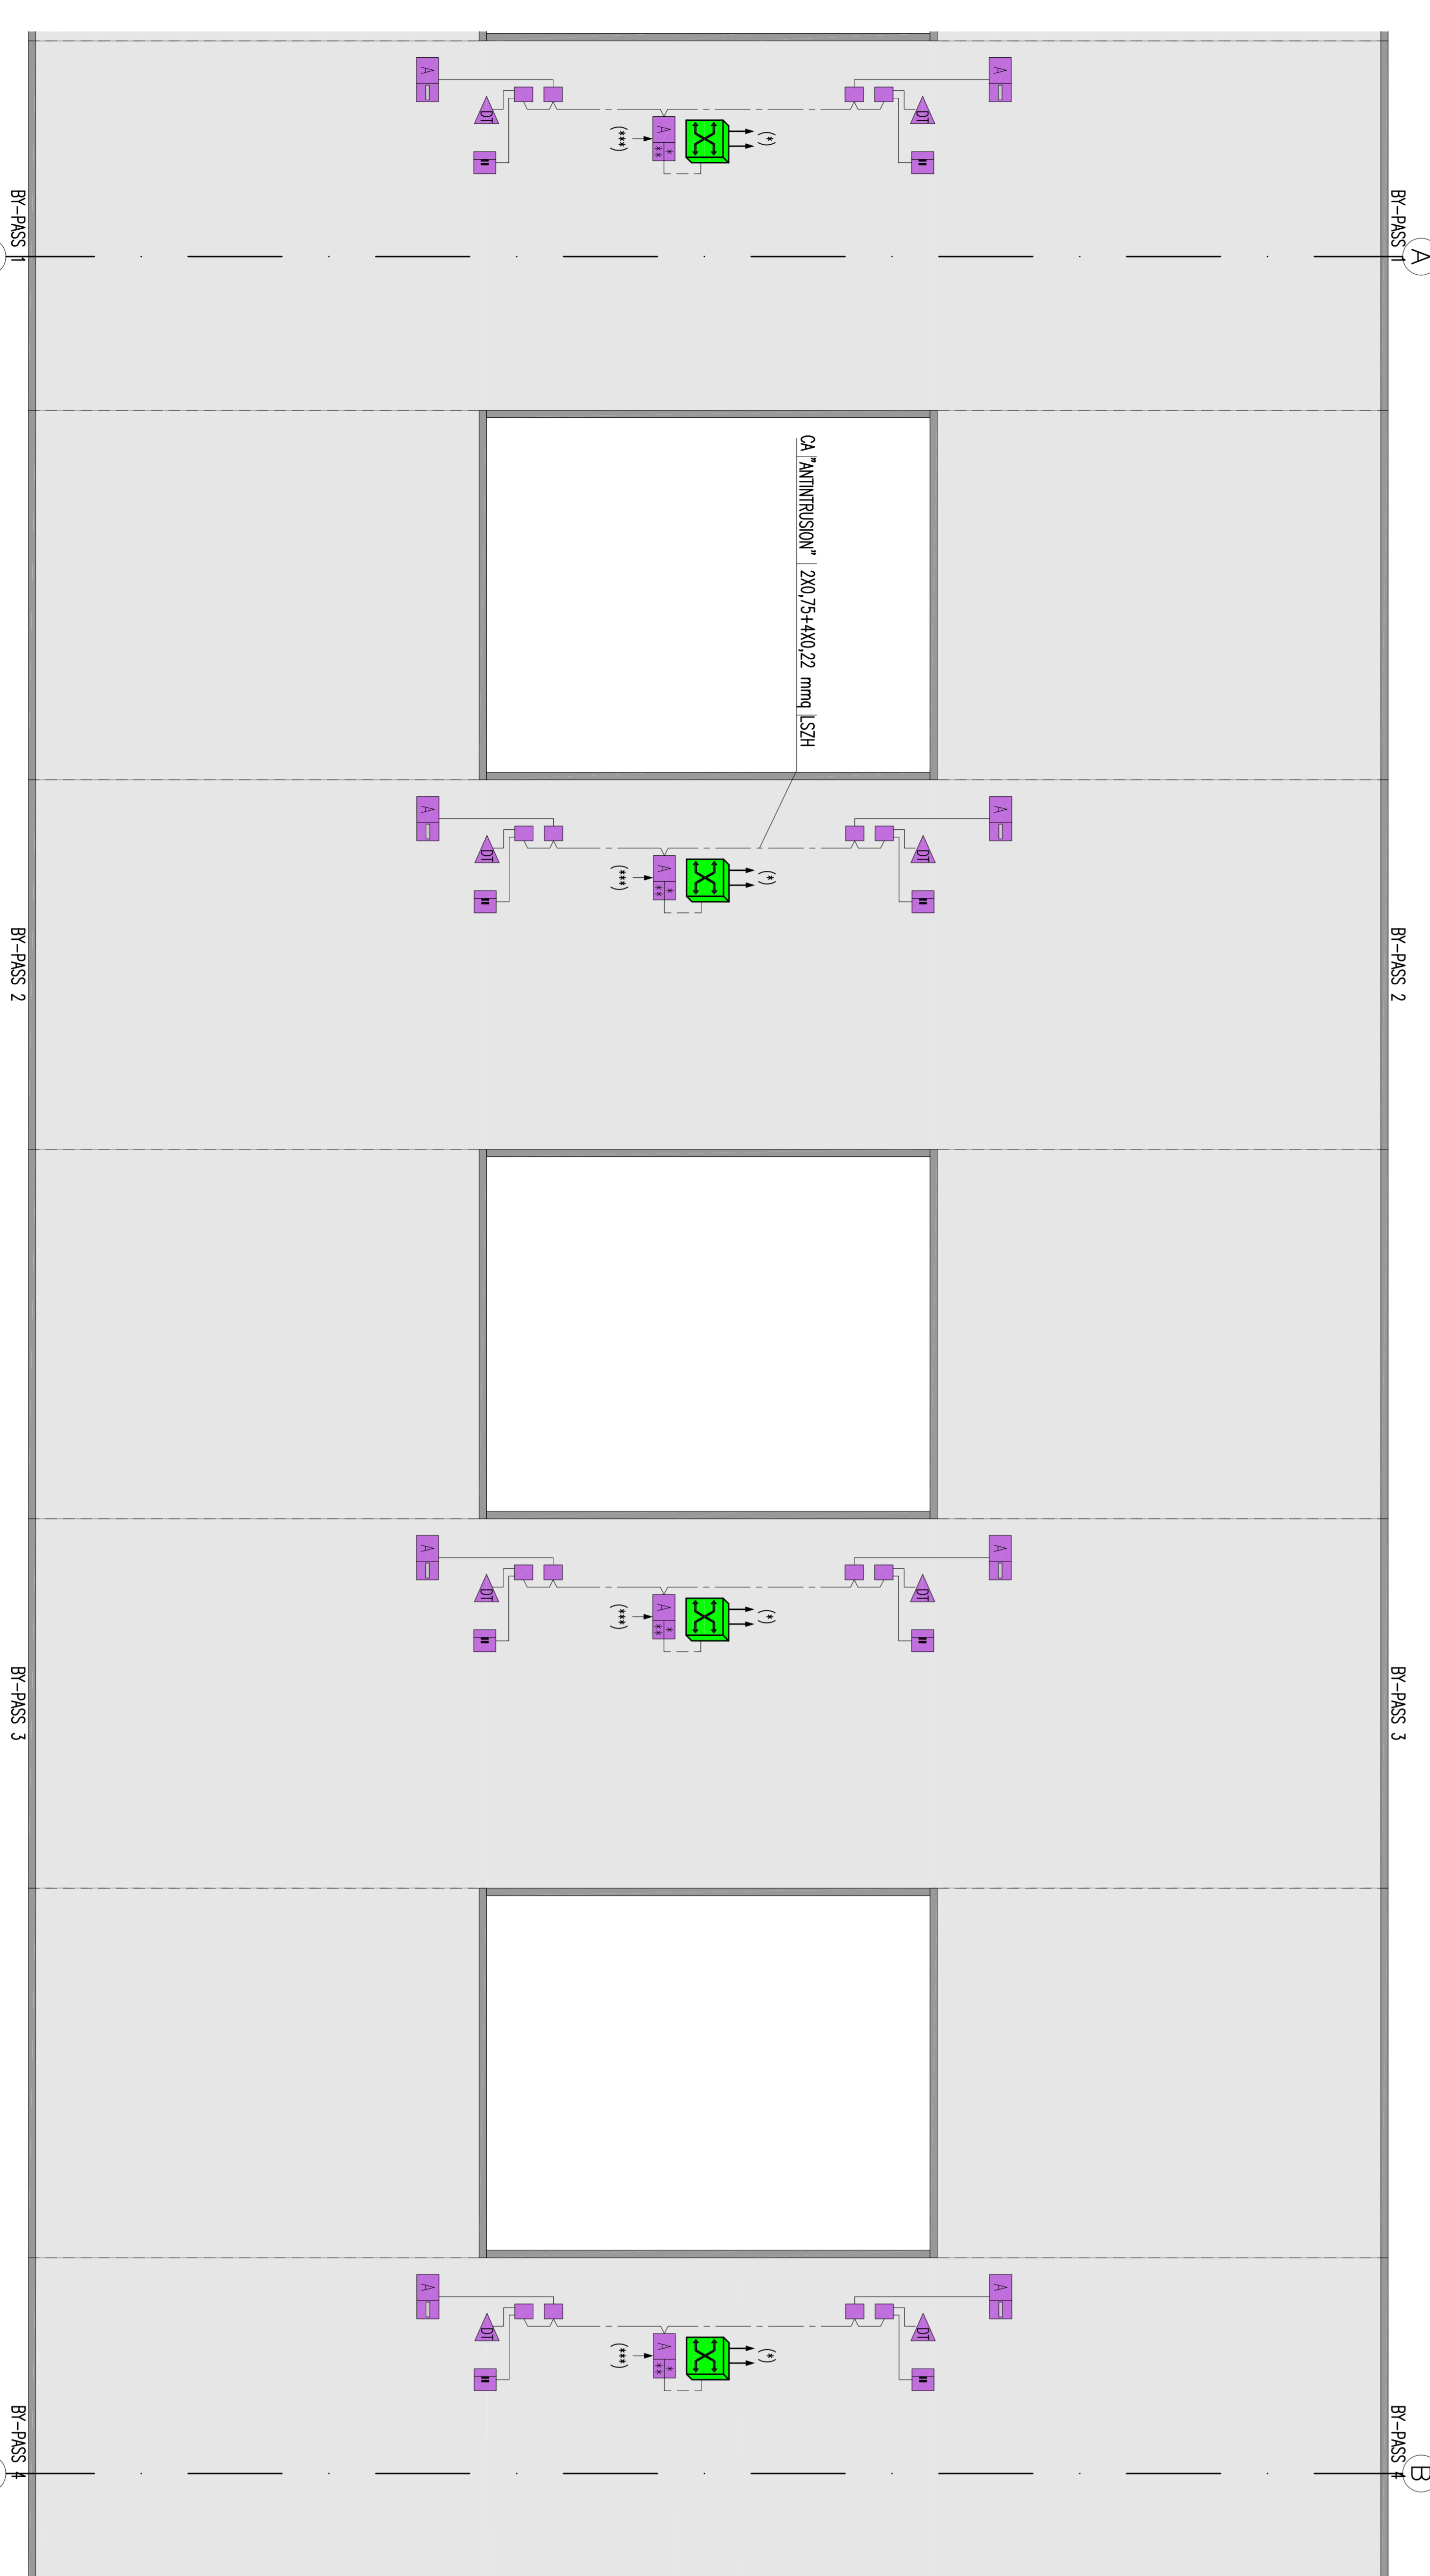

CLIENT / CLIENT: CFR, CN.C.F. - C.F.R. - S.A.

CONSULTANT / CONSULTANT: Saso+Wilcoxon, OBERMEYER, TECNIC

Project manager	R. Lutzka	Date	Revizuire
Approved	C. Gernthall	Contract	Approved GFR
Technical Expert	C. Gernthall	Manufacturer	Approved GFR
Producer	P. Avandis		

Subcontractor / Subcontractant: ...

Professional/Profesiist: ...

Scale: 1:1000, A3