



SYMBOLS LEGEND/LEGENDA SIMBOLURI

RADIO SYSTEM/RADIO INSTALATI

	COMMUNICATION NETWORK DEDICATED ON FIBER OPTIC/RETEAUA DE COMUNICARE DEDICATA PE FIBRA OPTICA
	COMMUNICATION NETWORK WITH OPTICAL CABLE/RETEAUA DE COMUNICARE CU CABLU OPTIC
	POWER CABLE SLOT/RAZANITA CABLU SLOTLUL 17x8 (G7)
	ANTENNAS UNITS-CSM/ANTENA UNITS-CSM
	PERIPHERAL STATION/PERIFERICE STATION
	TOP STATION/STATION DE TIP
	JUNCTION FIBER OPTIC BOX /JUNCTION DE FIBRA OPTICA OSETA
	SWITCH EQUIPMENT/STATION DE INTERFACE
	GENERAL SWITCH/SWITCH GENERAL
	SWITCH OF CROSSROADS/SWITCH DE INTERSECIE

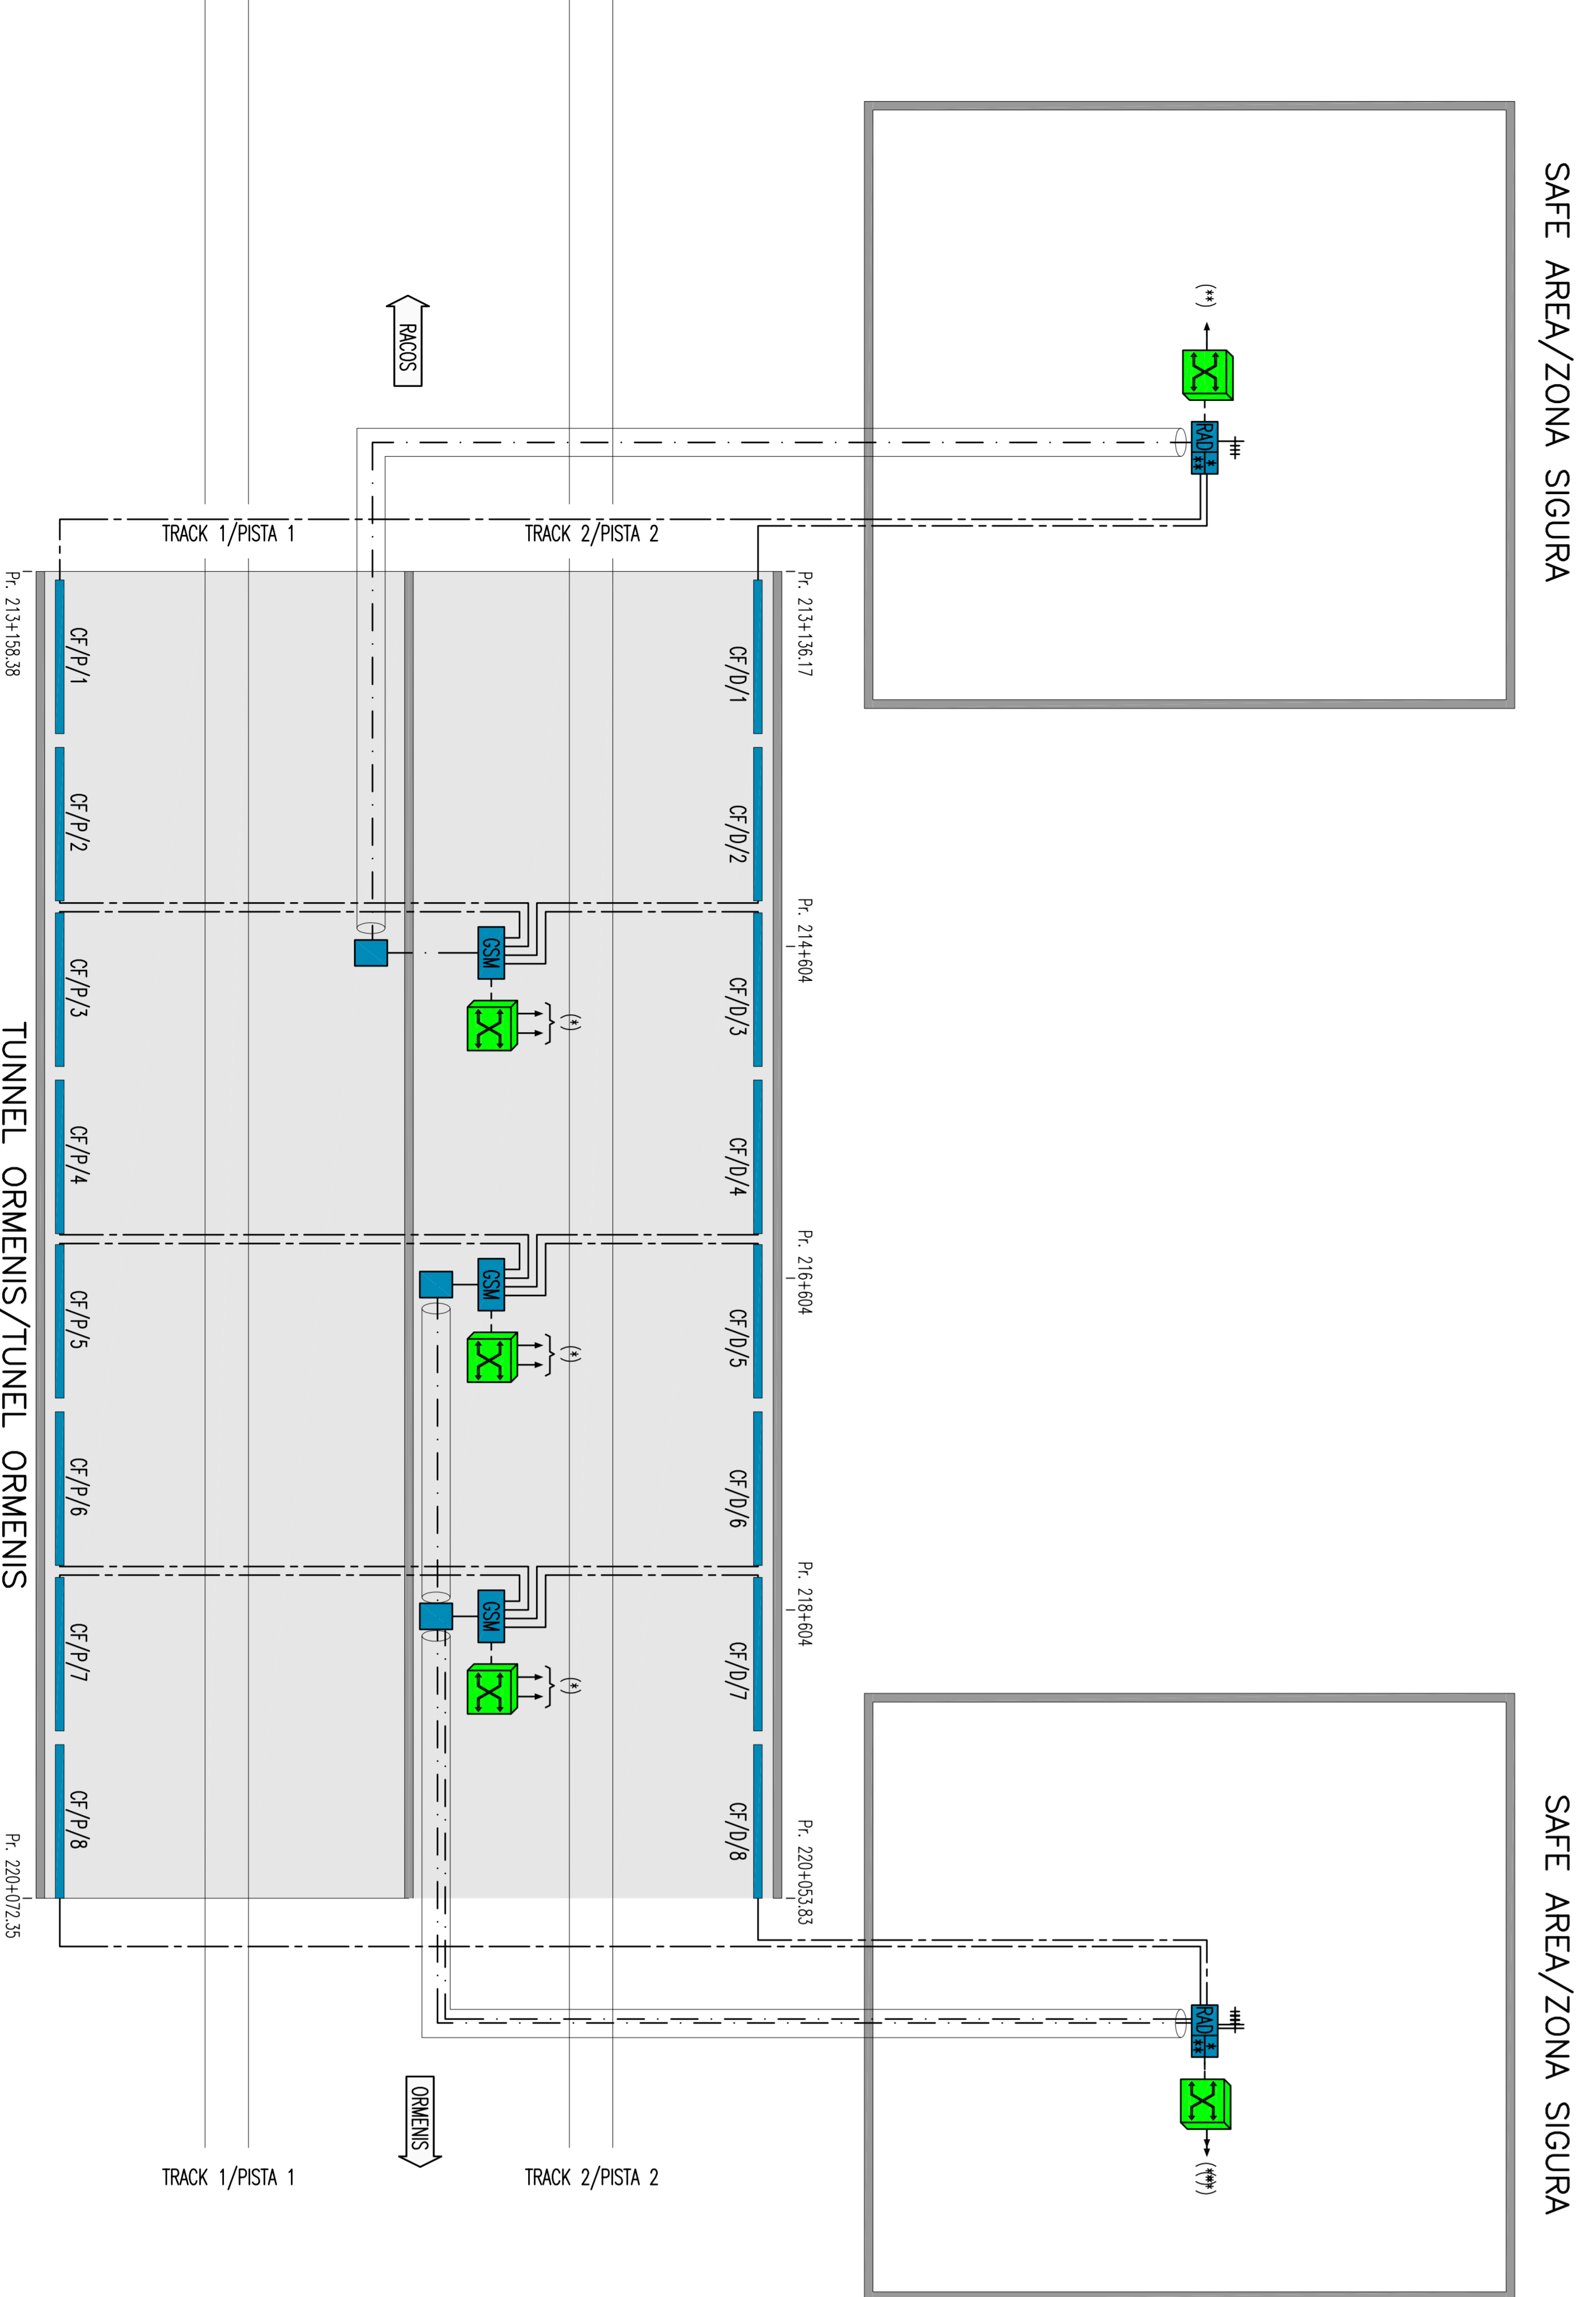

GENERAL PLAN / PLANUL GENERAL

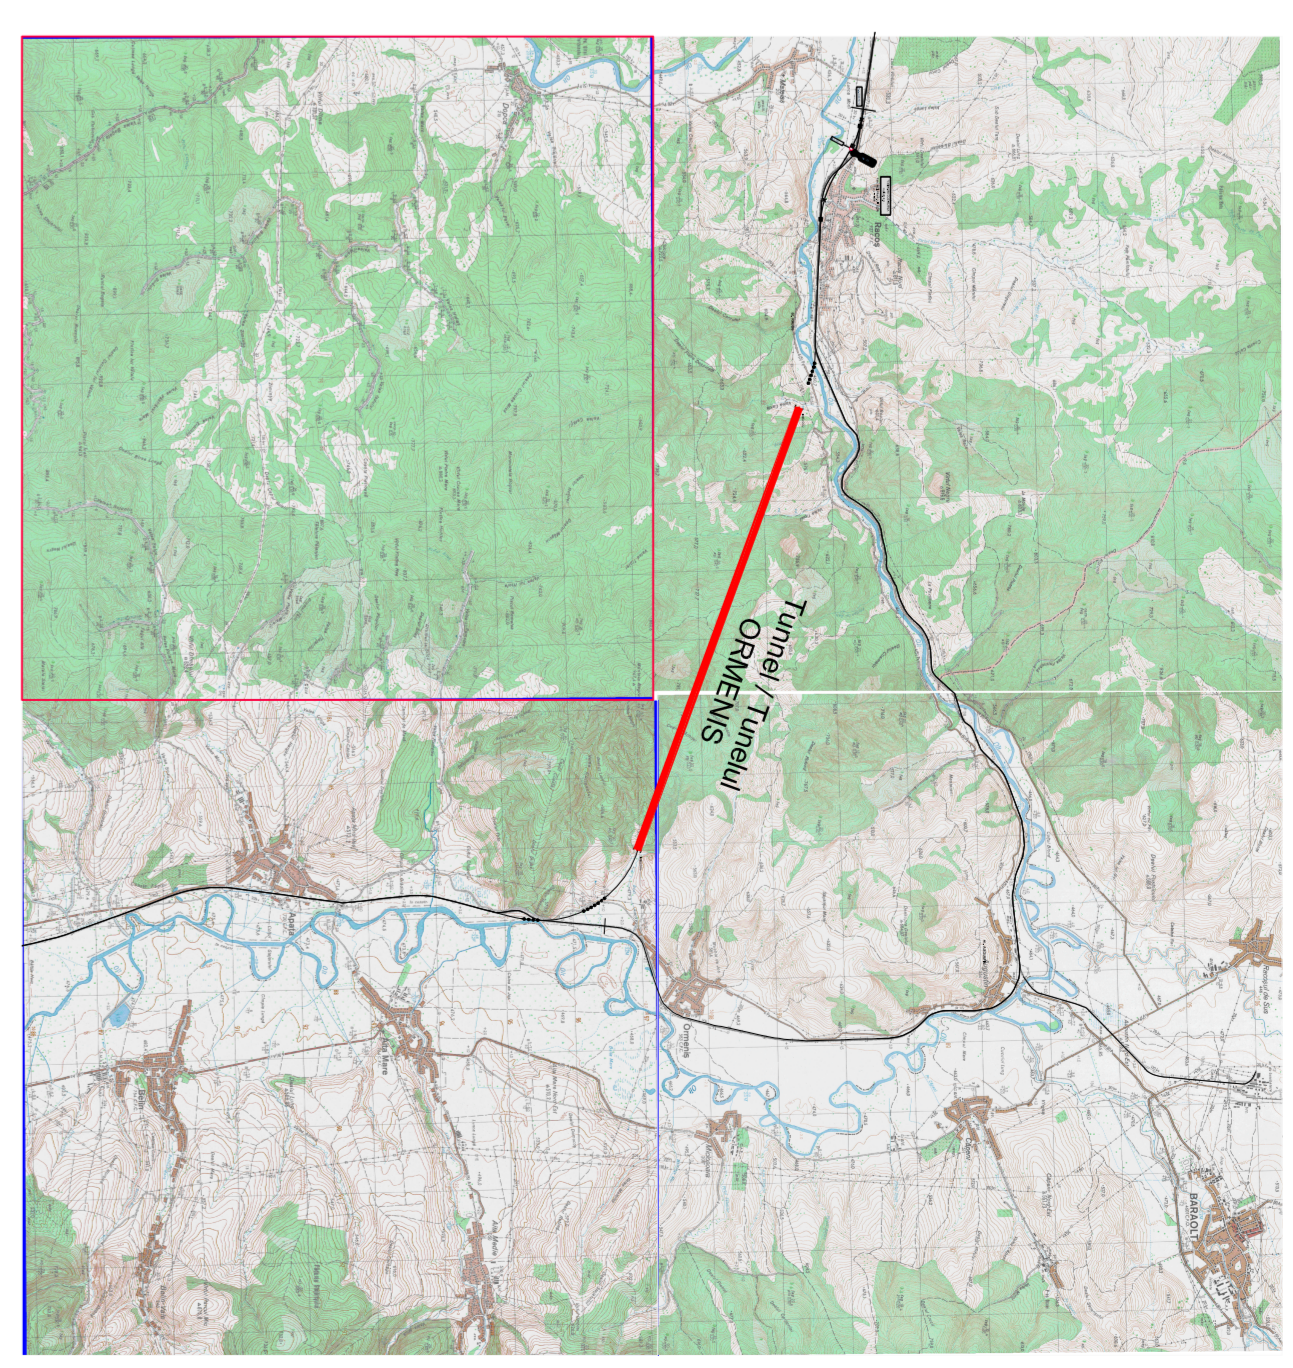

NOTE/NOTE:
 - (*) CONNECTED TO THE EMERGENCY DATA NETWORK/CONECTAT LA RETEAUA DE DATE DE URGENTA
 - (**) CONNECTED TO THE SAFE AREA EMERGENCY DATA NETWORK/CONECTAT LA RETEAUA DE DATE DE URGENTA DE PLAN

		C.N.C.F. "C.F.R." - S.A.	
CLIENT / CLIENT			
CONSULTANT / CONSULTANT			
Approved Project manager C. Gheorghiu	Approved Section 1 Coordinator C. Gheorghiu	Date 2023	Signature
Checked Technical Expert P. Anandio	Checked Projector P. Anandio	Date 2023	Signature
SUBCONSULTANT / SUBCONSULTANT			
Approved Subcontractor responsible Designer	Approved Subcontractor responsible Designer	Date 2023	Signature




Denumire desen / Drawing Title: TUNEL/TUNELUL ORMENIS
Proiect/proiectant: P. Anandio / P. Anandio
Scara / Scale: 1:1000
Lot: 1/1
Nr./No: 1/1



E A S I 0 1 C 1 0 L X T S 1 0 0 4 0 0 1 0