

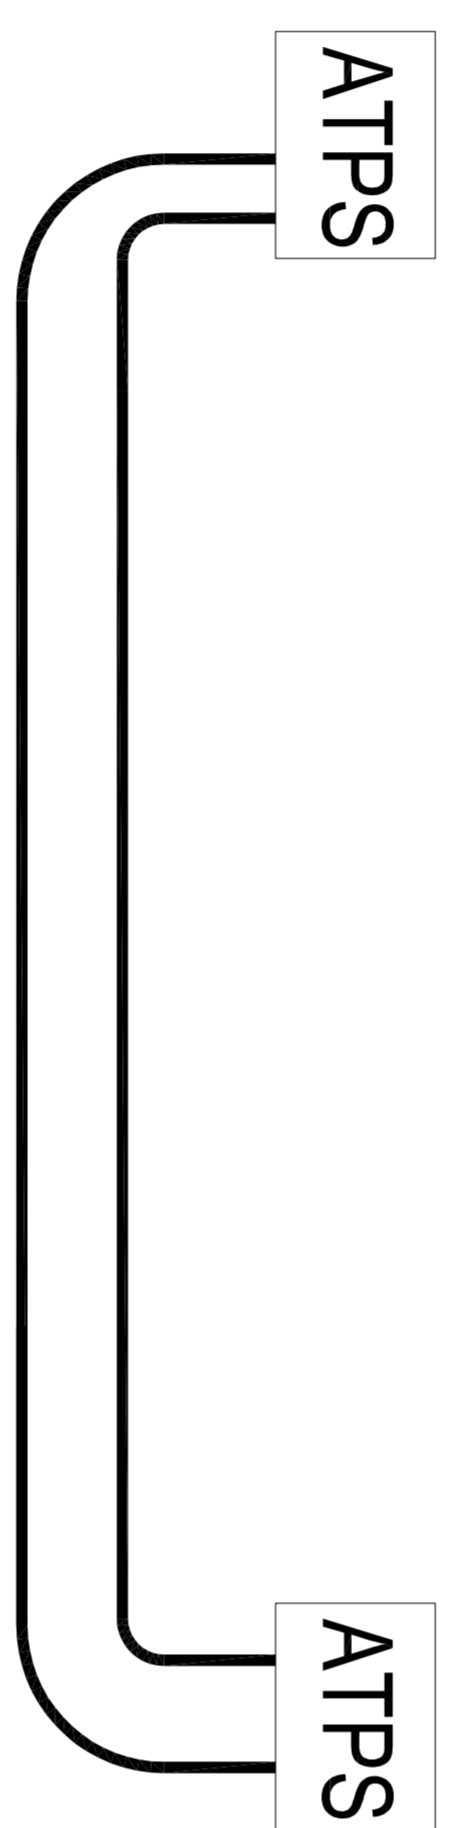
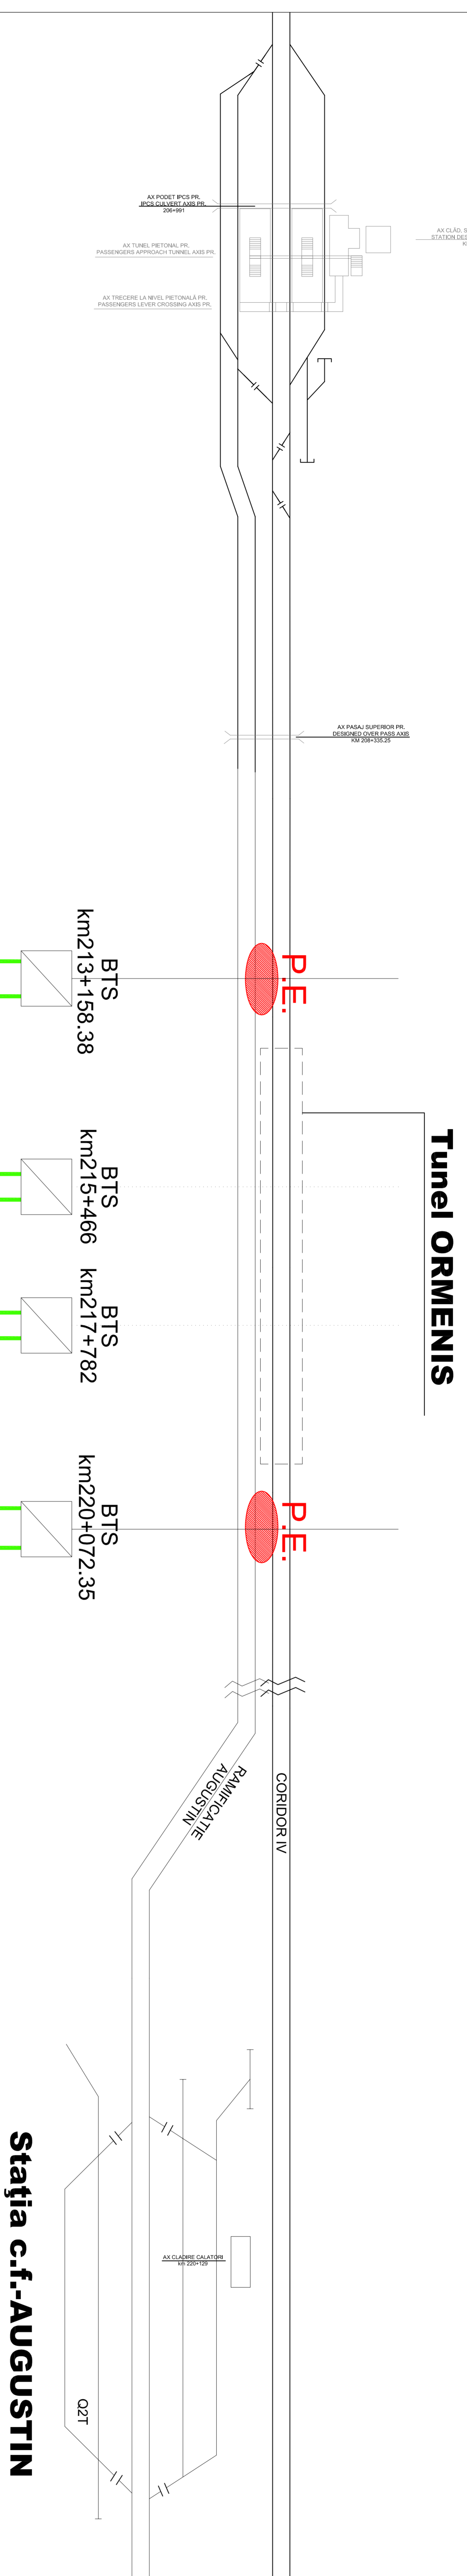


0 1 2 

### Stația c.f. APAȚA

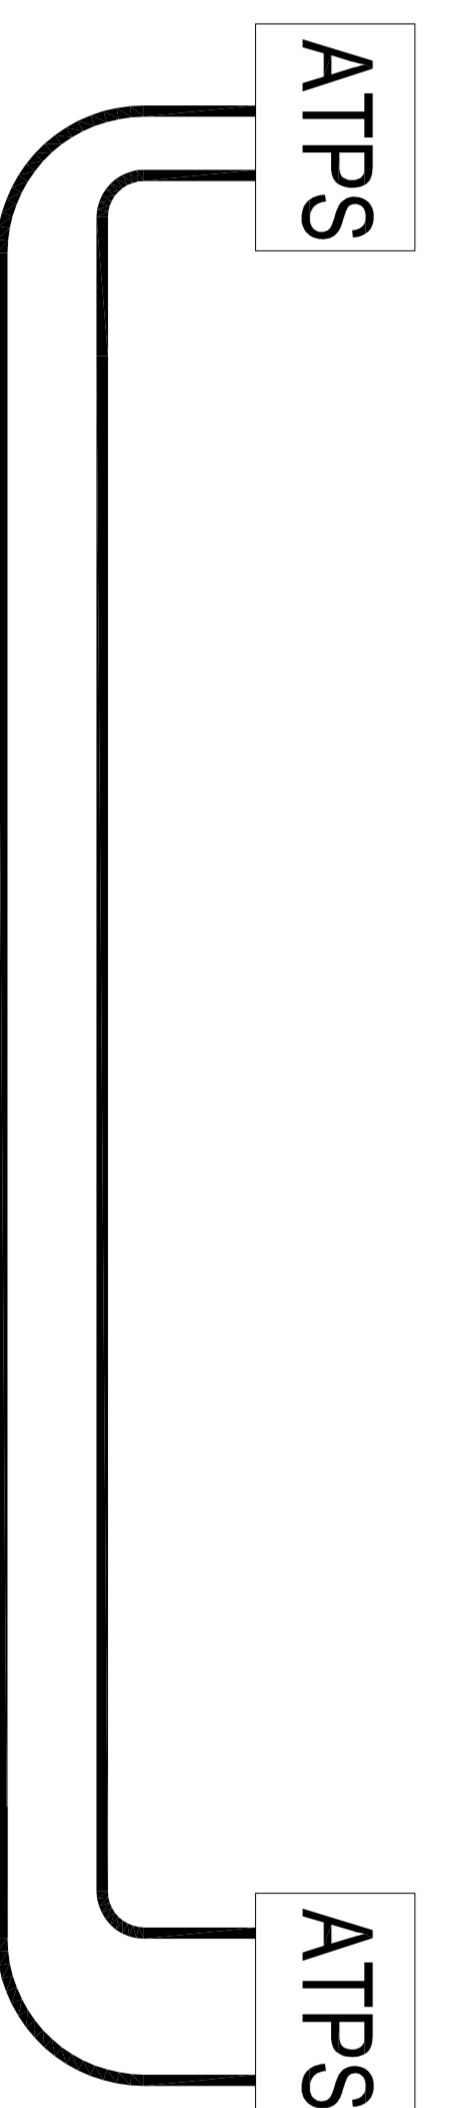

### P.S. RACOȘ

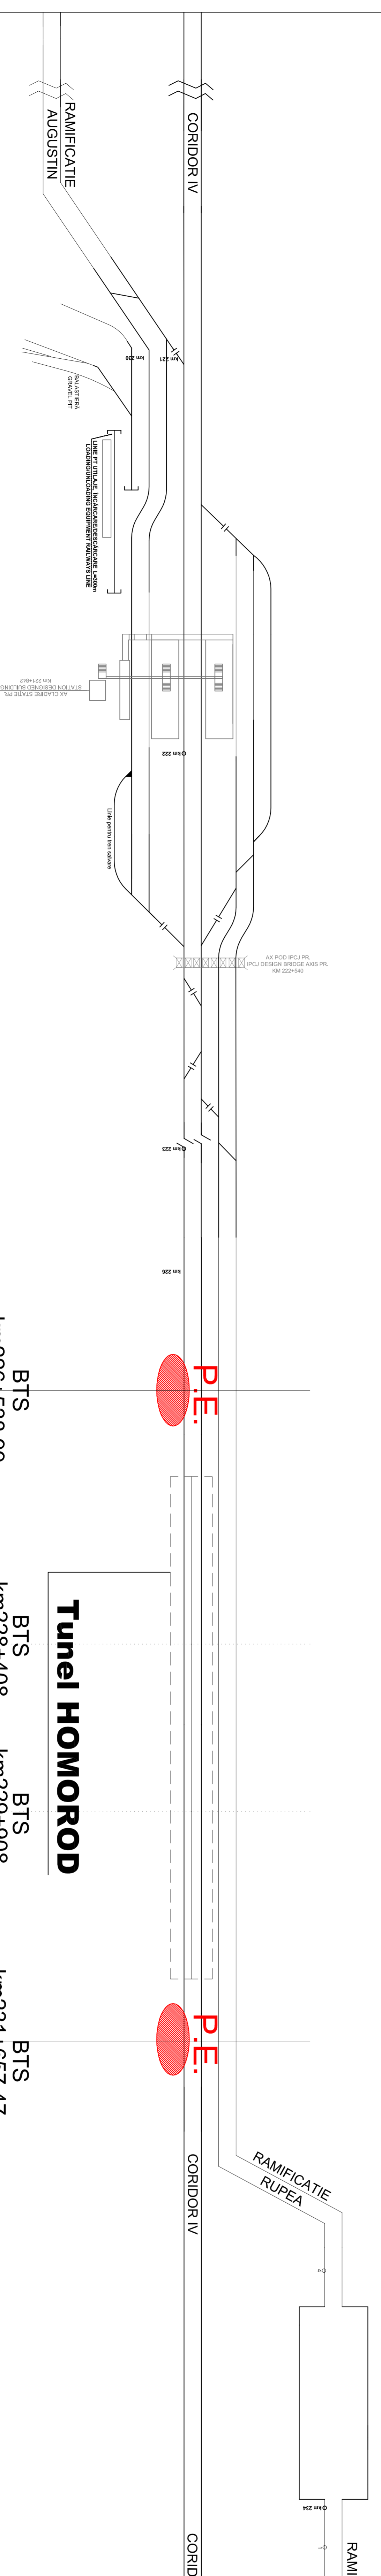

**LEGEND/LEGENDA :**

- PE** Safe ared/Zona sigura
- \*** Total termination/Termingere totali
- Partial extraction/junction/portiata de extractie jonctiune using/de a utiliza IS e TLC
- ATPS** Terminating telephone cables closet  
Duiapupi de incheeere cablun de telefon
- Main optical cable/Principalele cablu optic
- Main telephone cable/Principalele cablu telefonic

GENERAL NOTES/NOTE GENERALE

**CLIENT / CLIENT**

**CONSULTANT / CONSULTANT**

**APPROVED / APROBAT**

**PROJECT MANAGER / PROIECTANT**

**DATE / DATA**

**REVISIONS / MODIFICARI**


















