



GENERAL PLAN / PLANUL GENERAL

POSITION EQUIPMENTS LEGEND / LEGENDA POZITIA EQUIPAMENTE

---/---/0	TRACK 2/HSHA 2
---/---/1	TRACK 1/HSHA 1
---/---/2	PROGRESSIVE NUMBERING/PROGRESIVE NUMEROTARE

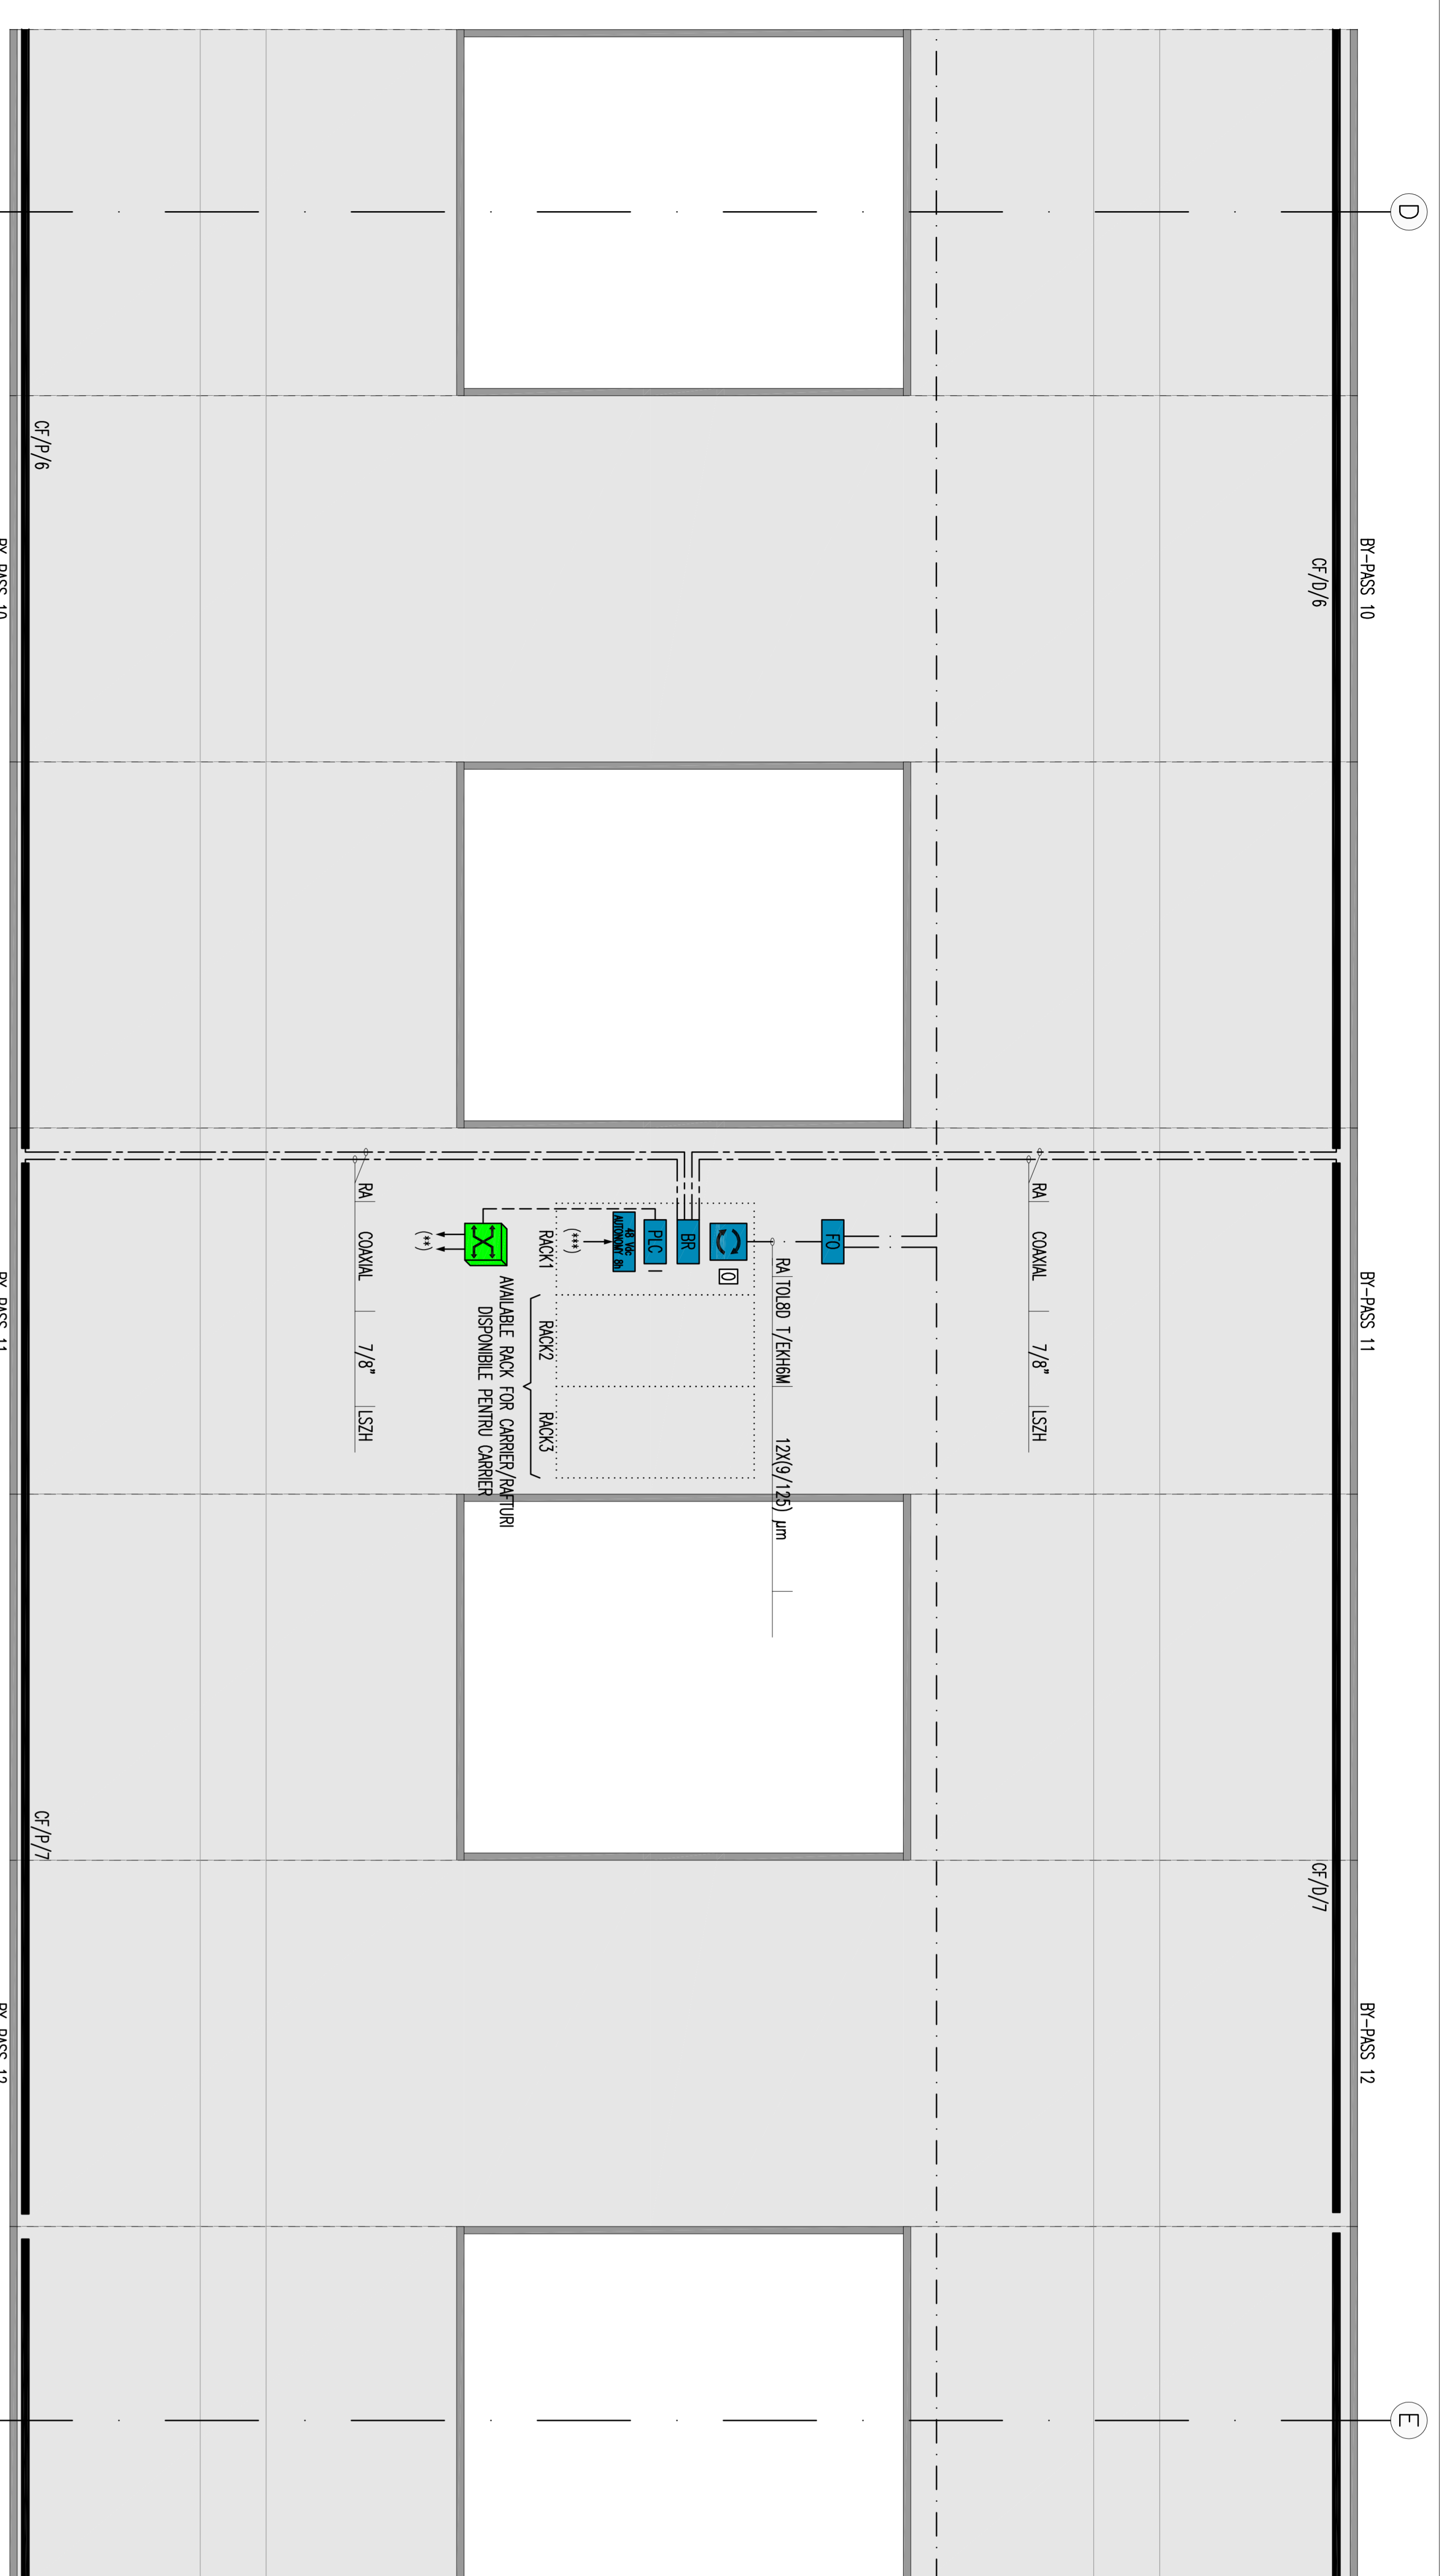

SAFE AREA/ZONA SIGURA

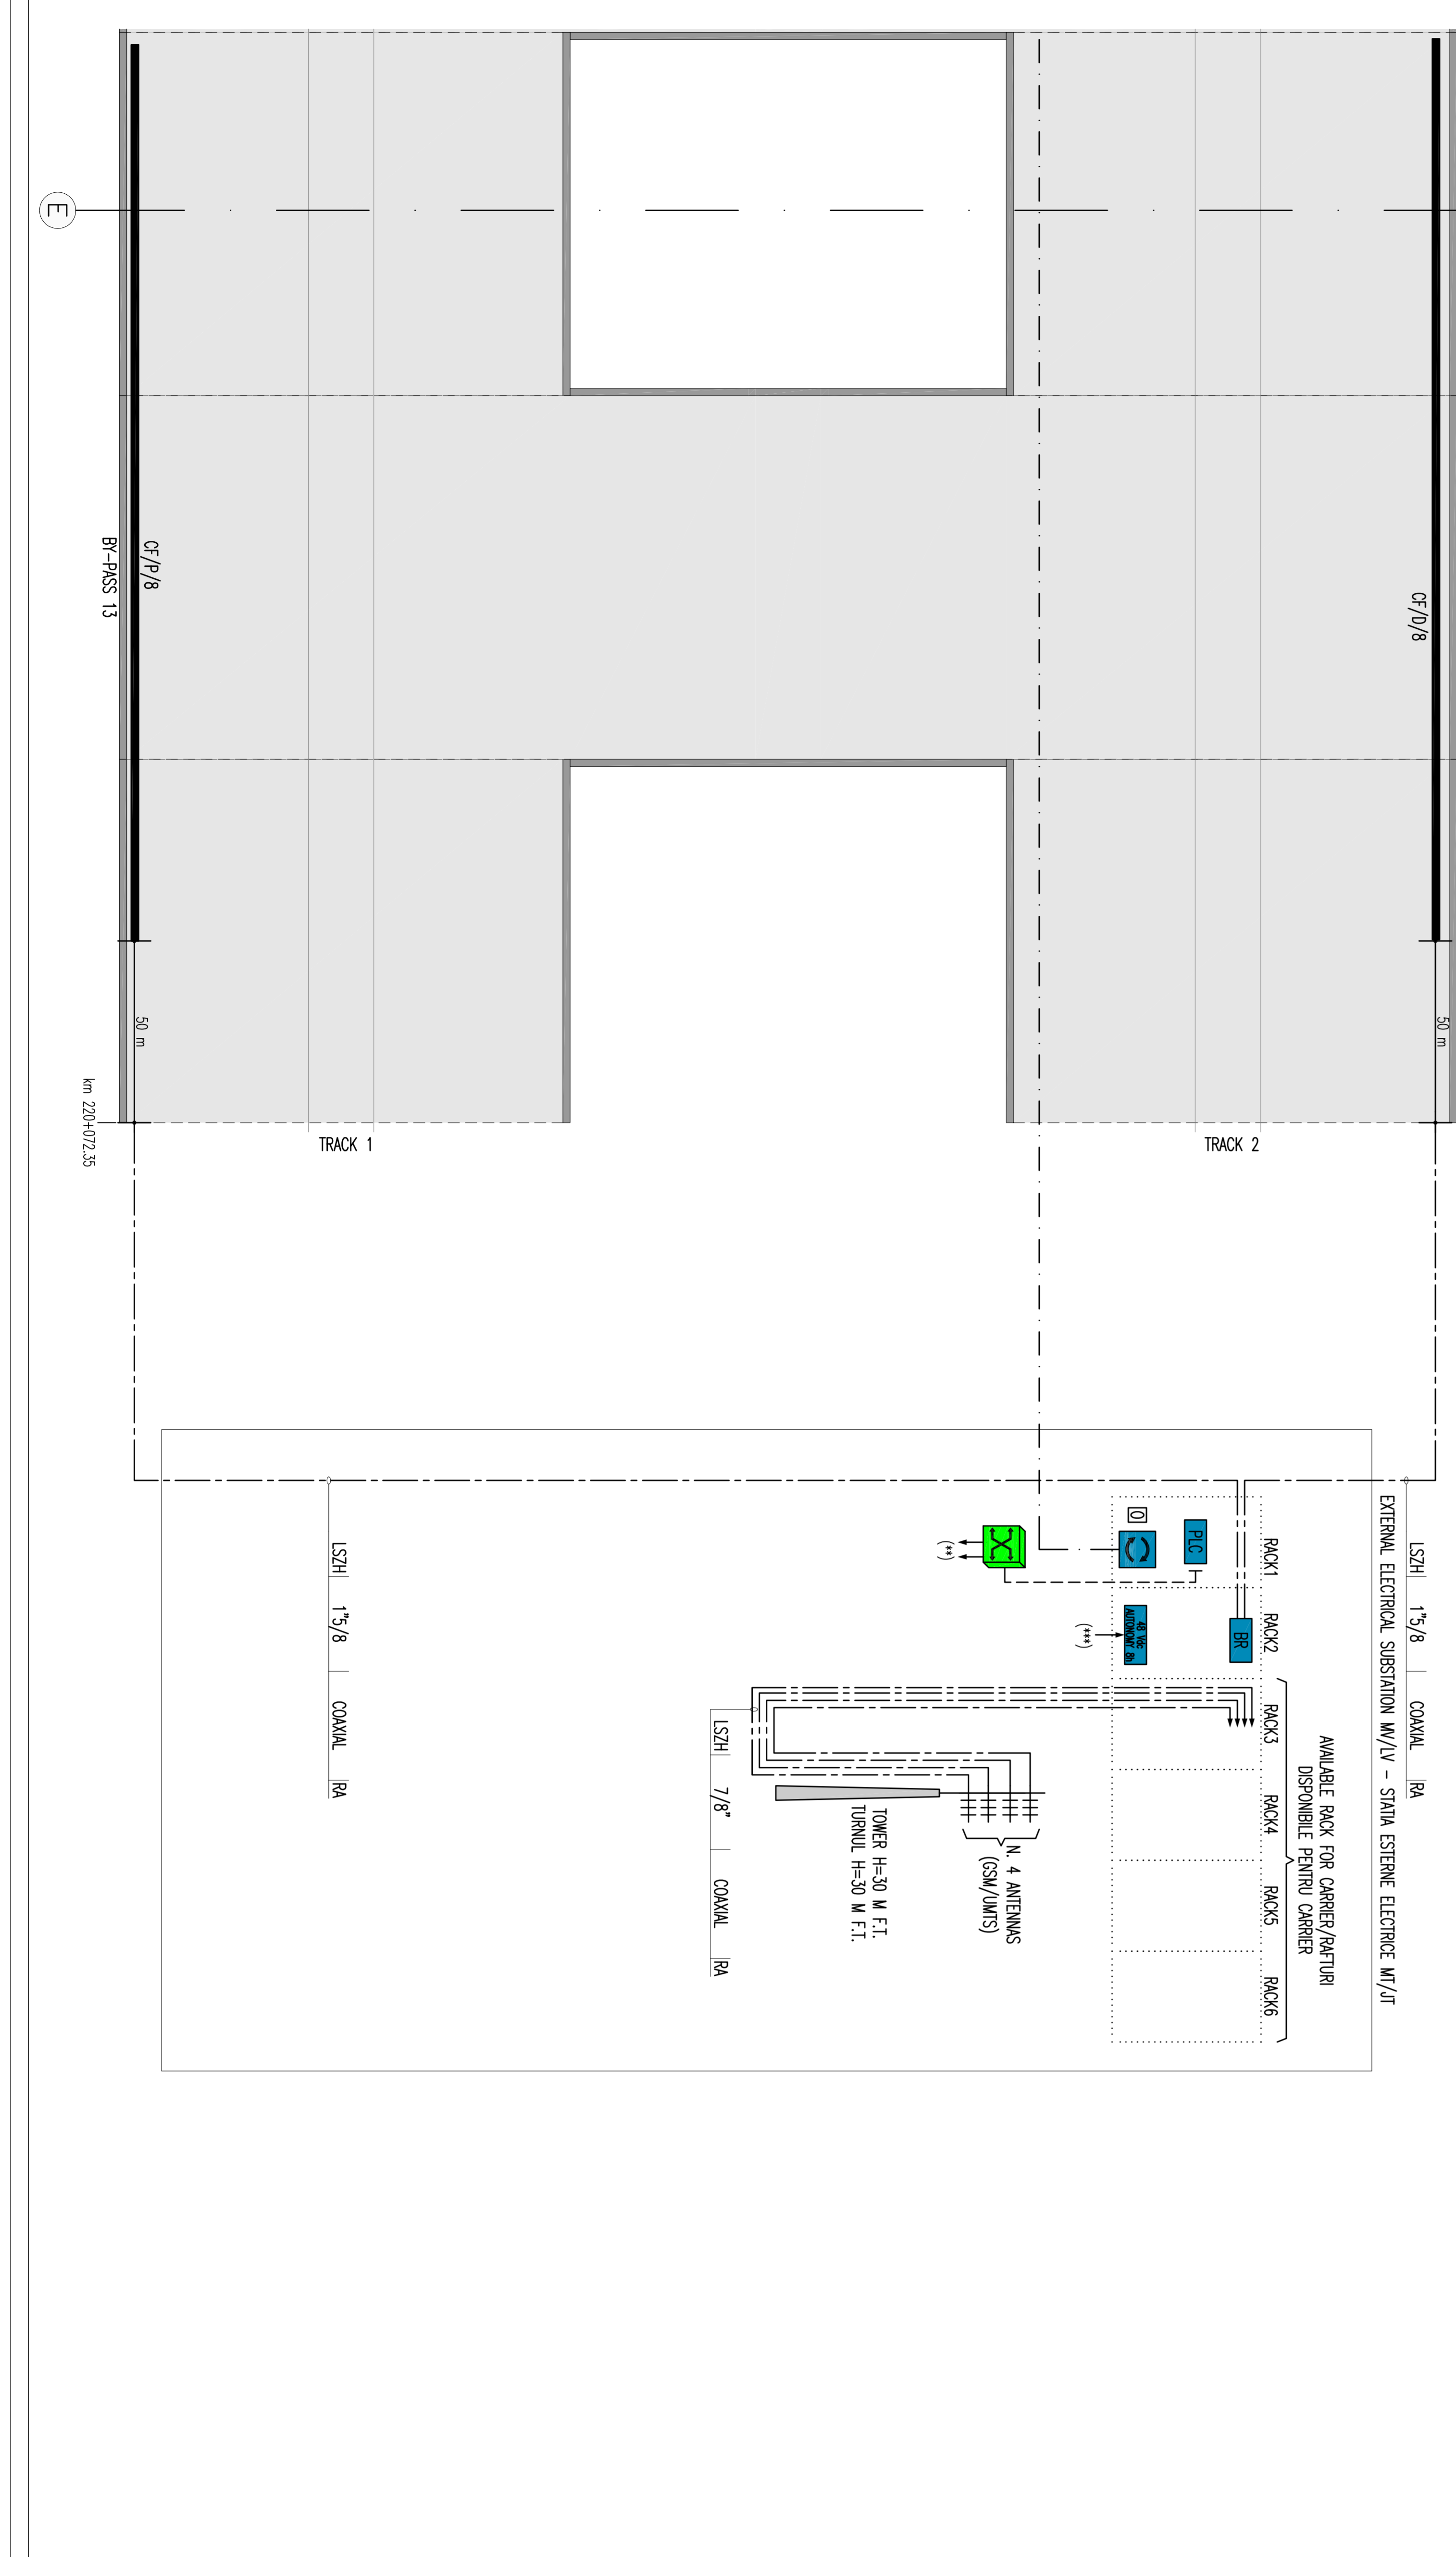

RADIO SYSTEM SYMBOLS / SISTEMUL RADIO SIMBOLURI

---	DEDICATED COMMUNICATION NETWORK SINGLEMODE FIBER OPTIC RETIUL DE COMUNICATII DEDICAT FIBRA OPTICA SINGLEMODE
---	COAXIAL CABLE FOR RADIO SYSTEMS/CABLU COAXIAL PENTRU SISTEME RADIO
---	ETHERNET NETWORK ON CABLE CAT6 UTP/ETHERNET PE CABLU CAT 6 UTP
---	POINT CABLE SLOT 15/8 CABLU POINT SLOT 15/8
---	LINCS/CSU ANTENNAS/ANTENE LINCS/CSU
---	BRACES OF SIGNAL DISTRIBUTION ON CABLE RADIATING/BRACURI CSU
---	BRACES OF DECOUPLING ON CABLE RADIATING/BRACURI CSU
---	FIBER OPTIC BOX LEDS/CASEA DOIE FIBRA OPTICA
---	PROGRAMMABLE LOGIC CONTROLLERS (PLC)
---	1 - EMERGENCY PHONE + SOUND/TELEFON DE URGENTA + SUNET (TELUJS)
---	1 - SISTEM RADIO/PROPAGARIUN GSM/SISTEM RADIO PROPAGARE GSM (HGS)
---	POWER STATION 48 Vdc/STANIA DE PUTERE 48 Vdc
---	PS/SINE SYSTEM PRINCIPAL/SISTEM PRINCIPAL
---	CABLE UTP CAT6/CABLU UTP CAT6
---	FIBER OPTIC CABLE (MULTIMODE AND/OR SINGLEMODE)/CABLU DE FIBRA OPTICA (MULTIMODE SI/SU SINGLEMODE)
---	ACTIVE EQUIPMENT/ANTENE OPTICE
---	SMITH NODE/SNODA
---	GENERAL SWITCH/SMITCA GENERALA
---	SMITH OF CROSSROADS/SMITCA DE INTERSECIE

ELECTRIC CABLES INDICATORS / INDICATORI DE CABLURI ELECTRICE

A	OSTIUL
W	UTILITY OUTLET/IECIE TRASAIE
Br(x)	LOW VOLTAGE/JARSA TENSIUNE (1) = 1000 V, (2) = 690 V, (3) 480/230 V
PE	PROTECTIVE CONDUCTOR/CONDUCTORUL DE PROTECTIE
E	OUTDOOR LIGHTING/LUMINARI EXTERNE
ED	DATA NETWORK/RESEA PENTRU DATE
RD	RADIO NETWORK/RESEA PENTRU RADIO
RA	RFET DETECTING DE DETECTARE IN MONITORIZARE N 7Y02
RA	RADIO GSM

8 - CABLE TYPE/CABLU TP
 9 - TRAINING CABLE/FORMAREA CABLU
 0 - OTHERS INFORMATIONS/ALTE INFORMATII SIMILANTE

CLIENT / CLIENT
CFR
C.N.C.F. "C.F.R." - S.A.

CLIENT / CLIENT
TRAVELO
Sasol
Wilsco
OBERMAYER
TECNIC

PROJECT MANAGER / DIRECTOR DE PROIECT
PROIECT MANAGER DE LUCRARE EUROPEANA
ROMANIA ROMANIA

GOVERNMENT / GUVERNUL ROMANIEI

PROIECT MANAGER / DIRECTOR DE PROIECT
PROIECT MANAGER DE LUCRARE EUROPEANA
ROMANIA ROMANIA

CONSULTANT / CONSULTANT
CONSULTANT / CONSULTANT

SUBCONSULTANT / SUBCONSULTANT

PROIECT/PROIECT
PROIECT MANAGER DE LUCRARE EUROPEANA
ROMANIA ROMANIA
P.11 / T.15.

DATE
 Date: 2014-07-23
 Scale: 1:1000
 L07
 N. / Nr.
 3/3

CONSULTANT / CONSULTANT

Approved	Project manager	R. Uzzia	Date	Signature
Approved	Senior 1/ Coordinator	C. Gheorghiu		
Checked	Technical Engineer	C. Gheorghiu		
Checked	Projector	P. Ansoab		
Checked	Designer			
Approved	Subcontractor responsible			

SUBCONSULTANT / SUBCONSULTANT

PROIECT/PROIECT
PROIECT MANAGER DE LUCRARE EUROPEANA
ROMANIA ROMANIA
P.11 / T.15.

DATE
 Date: 2014-07-23
 Scale: 1:1000
 L07
 N. / Nr.
 3/3