

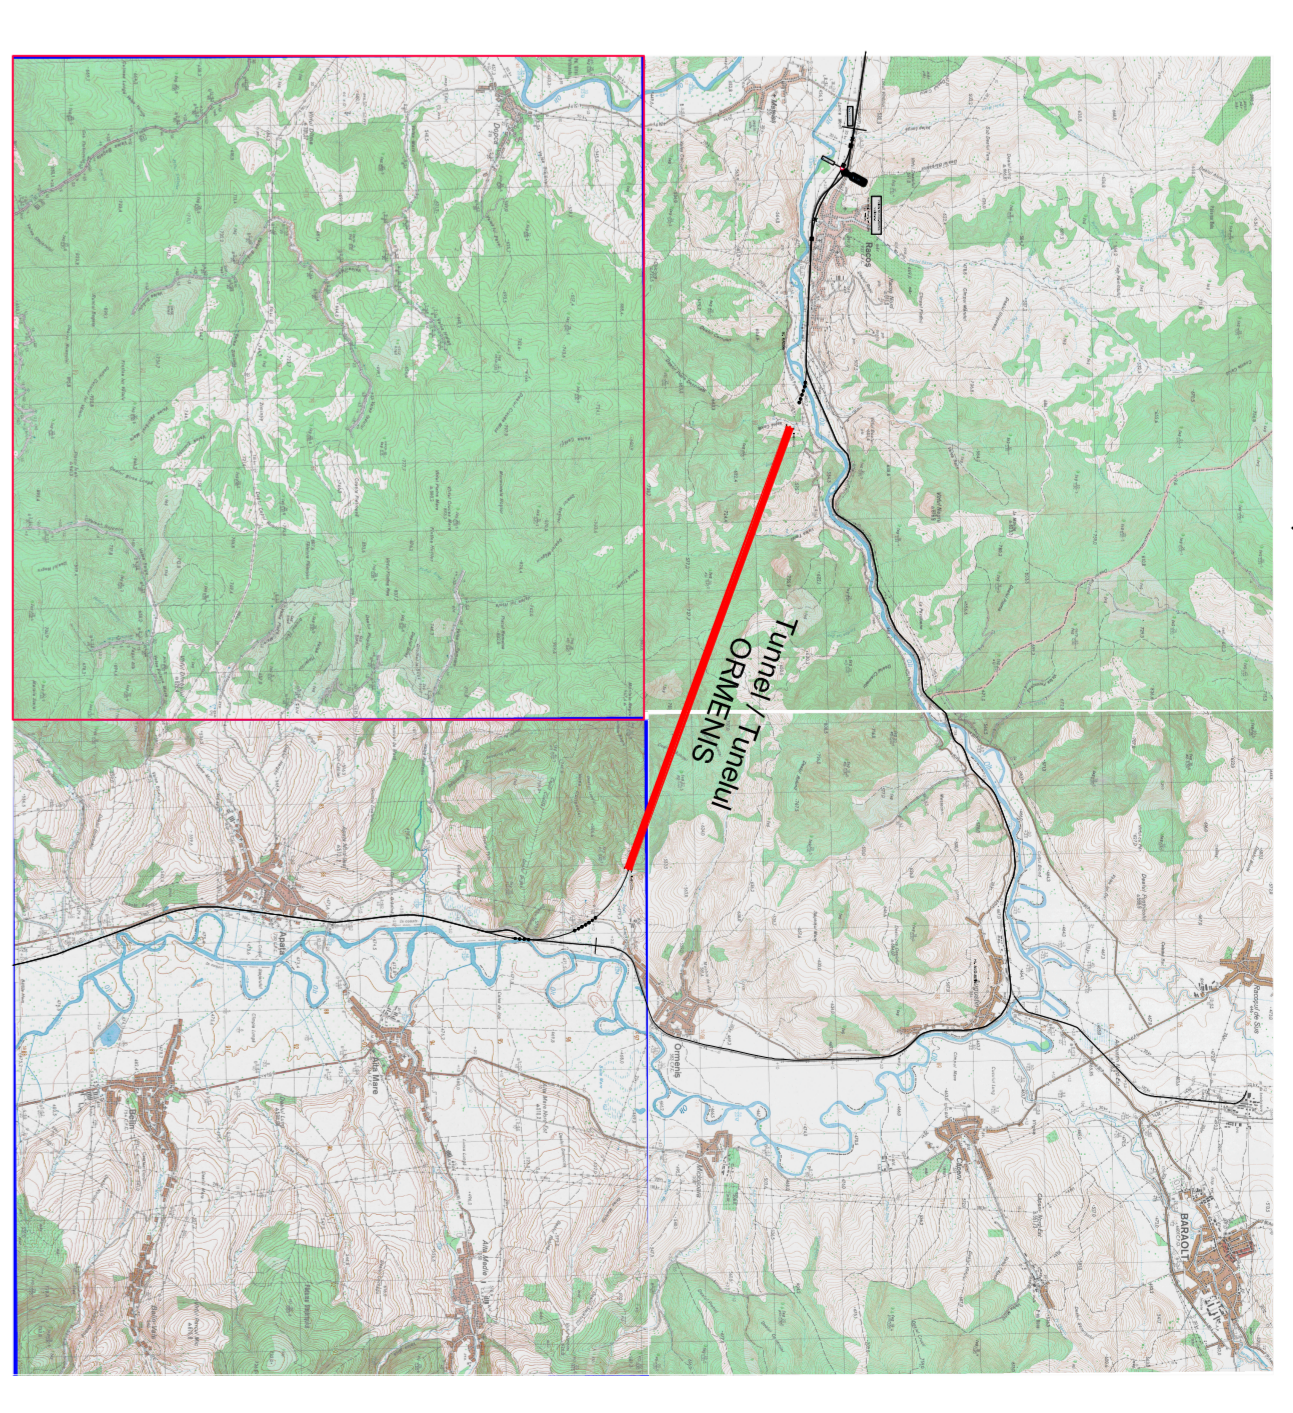
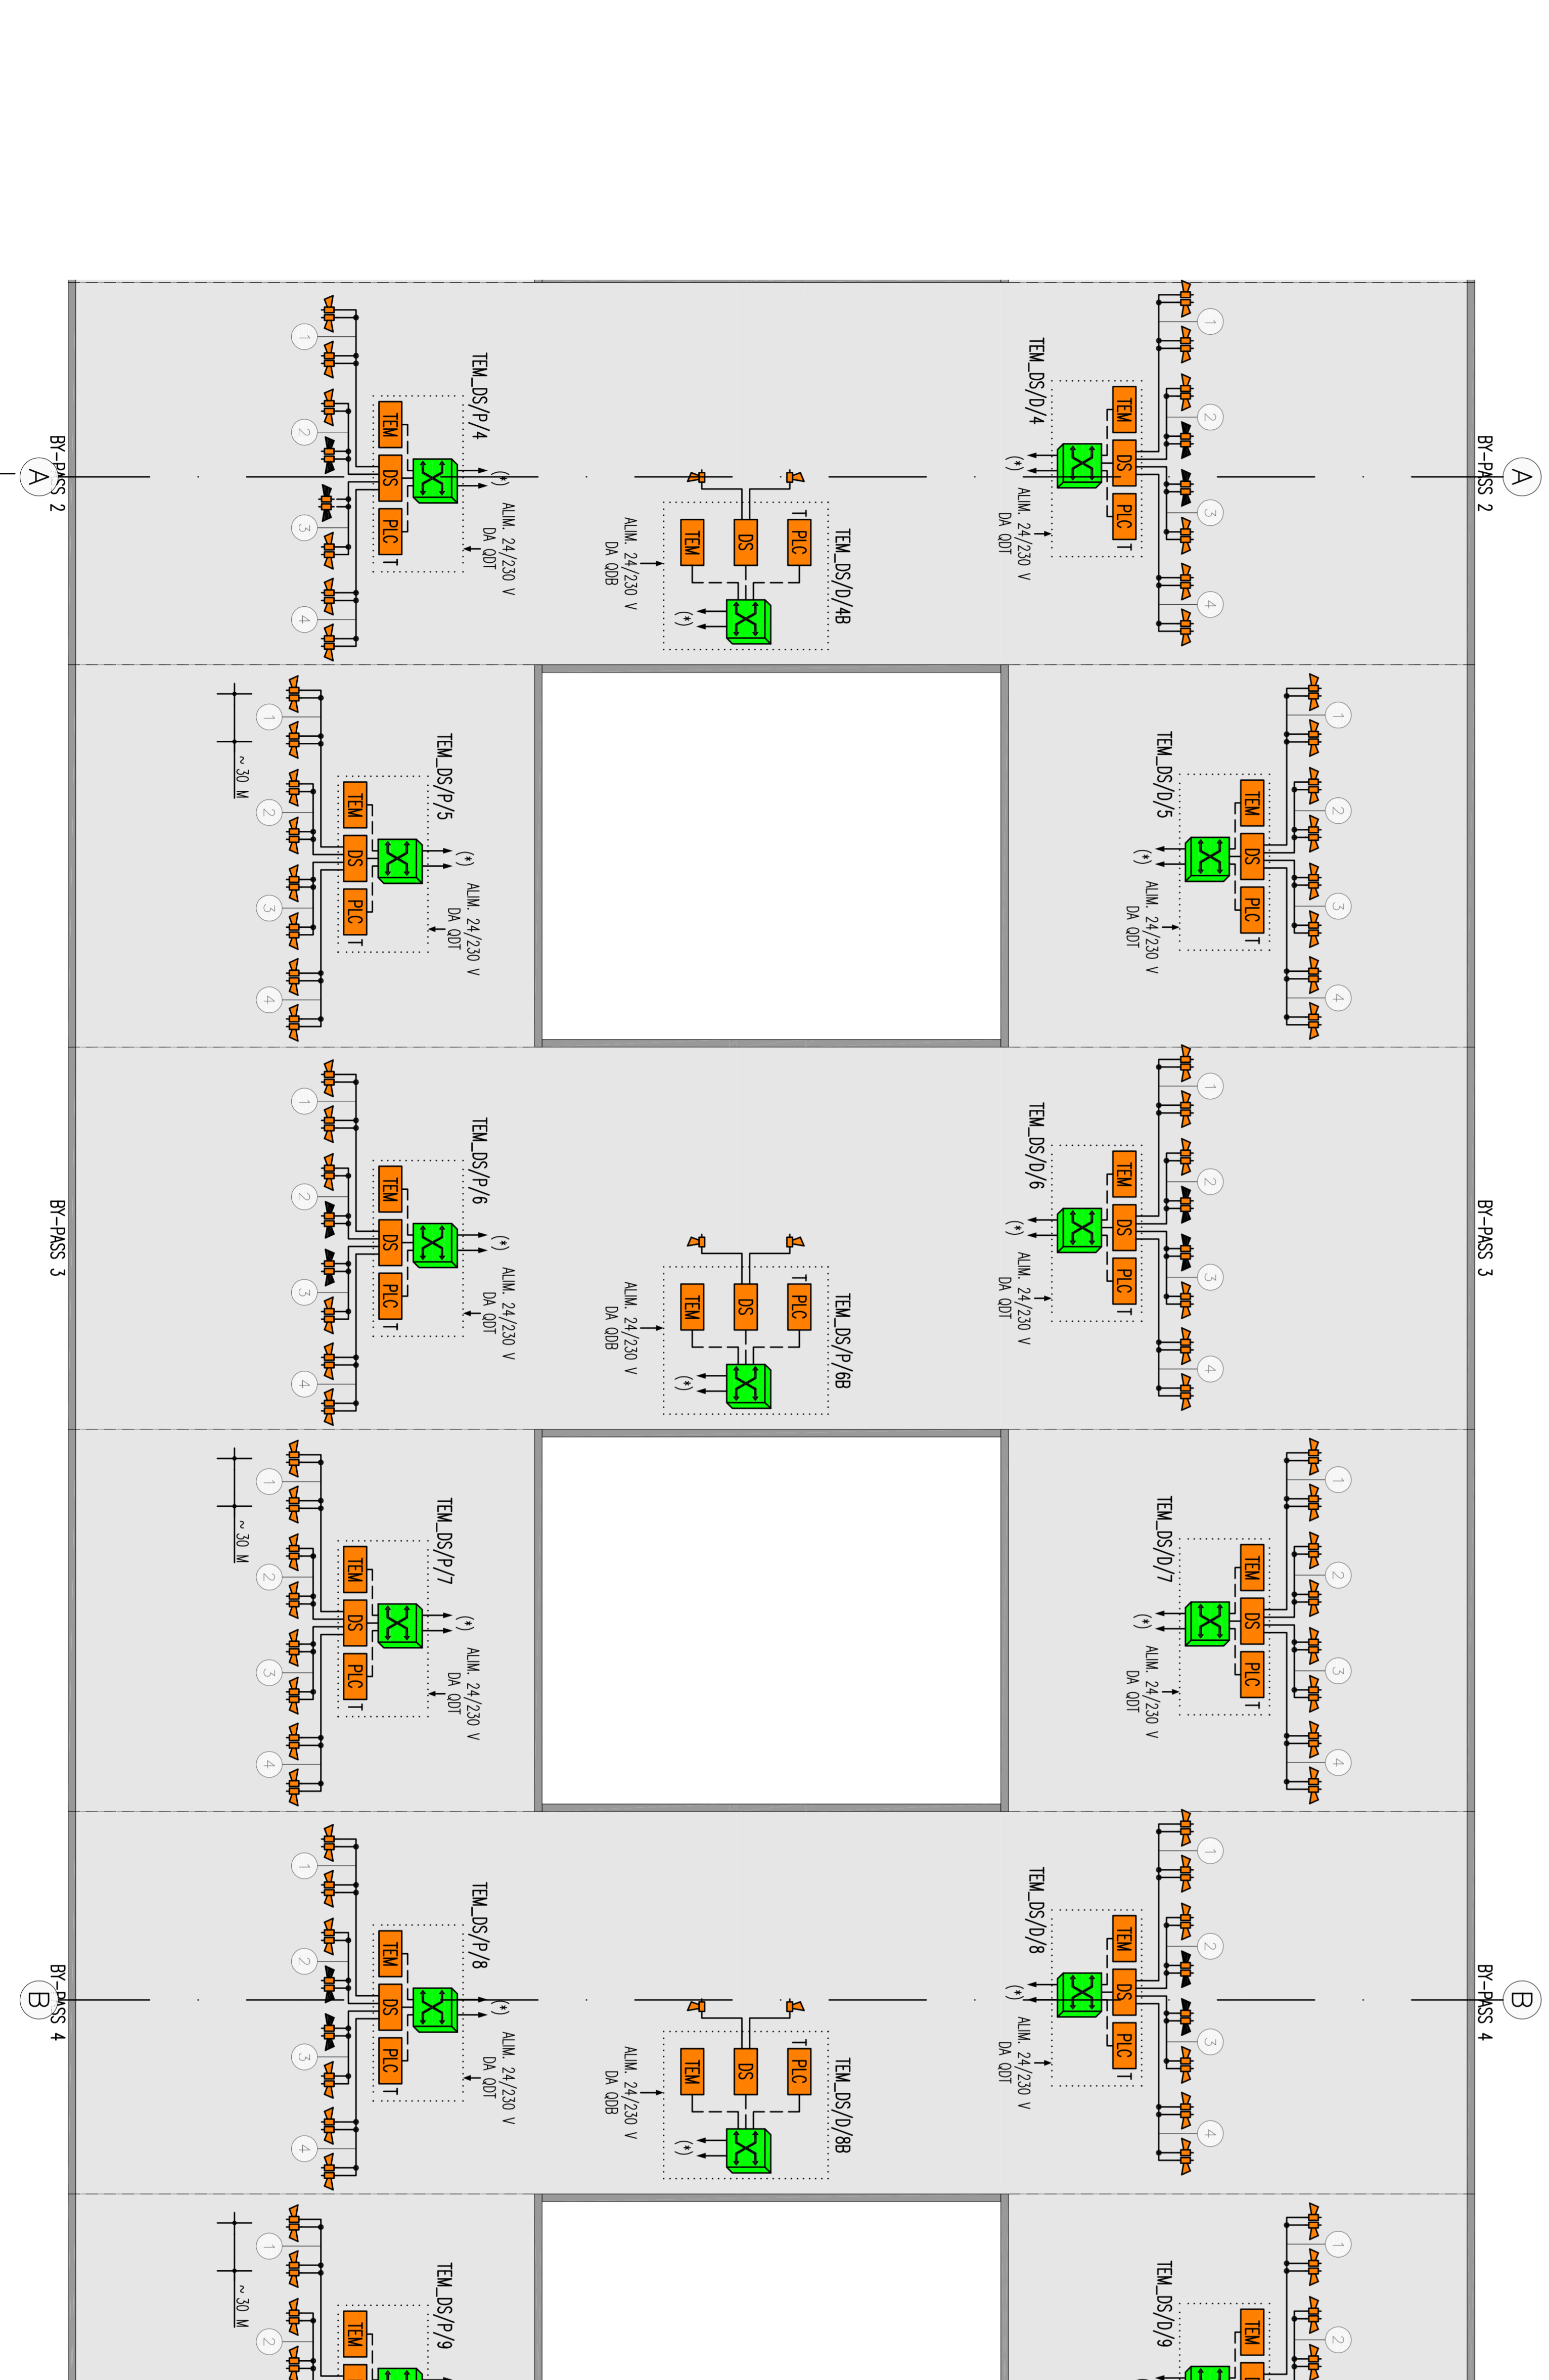


GENERAL PLAN / PLANUL GENERAL

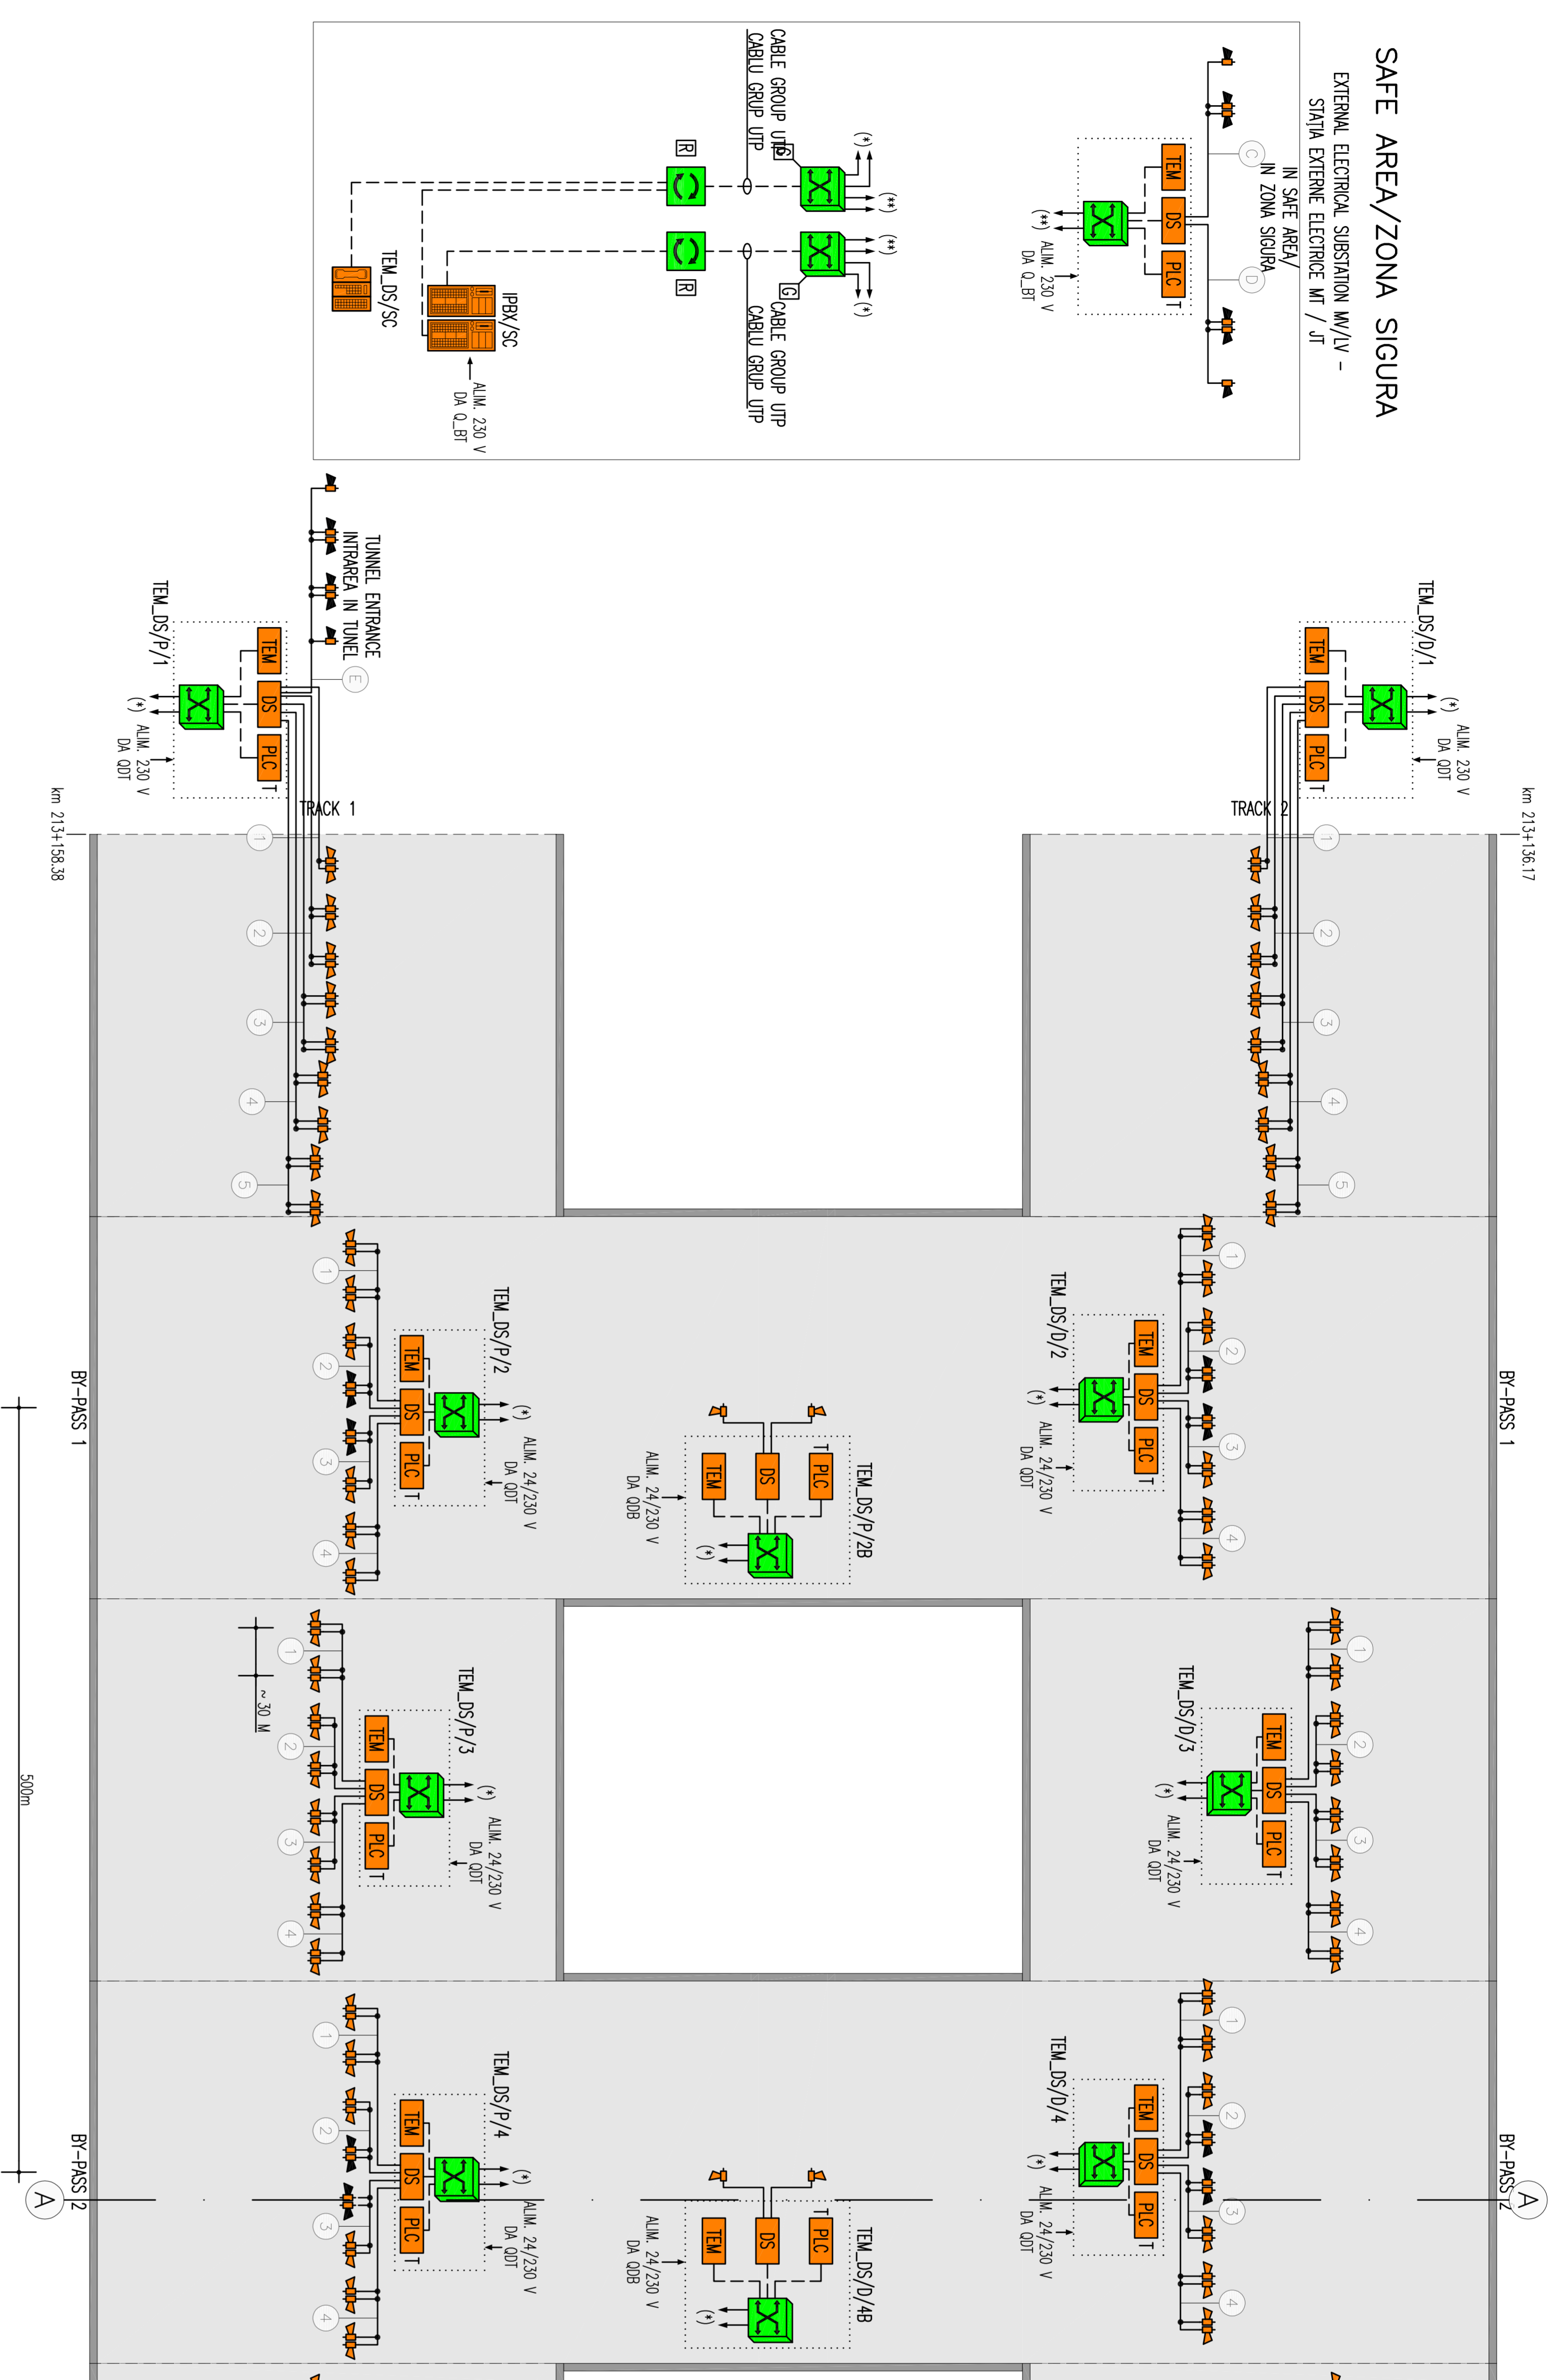

SAFE AREA/ZONA SIGURA

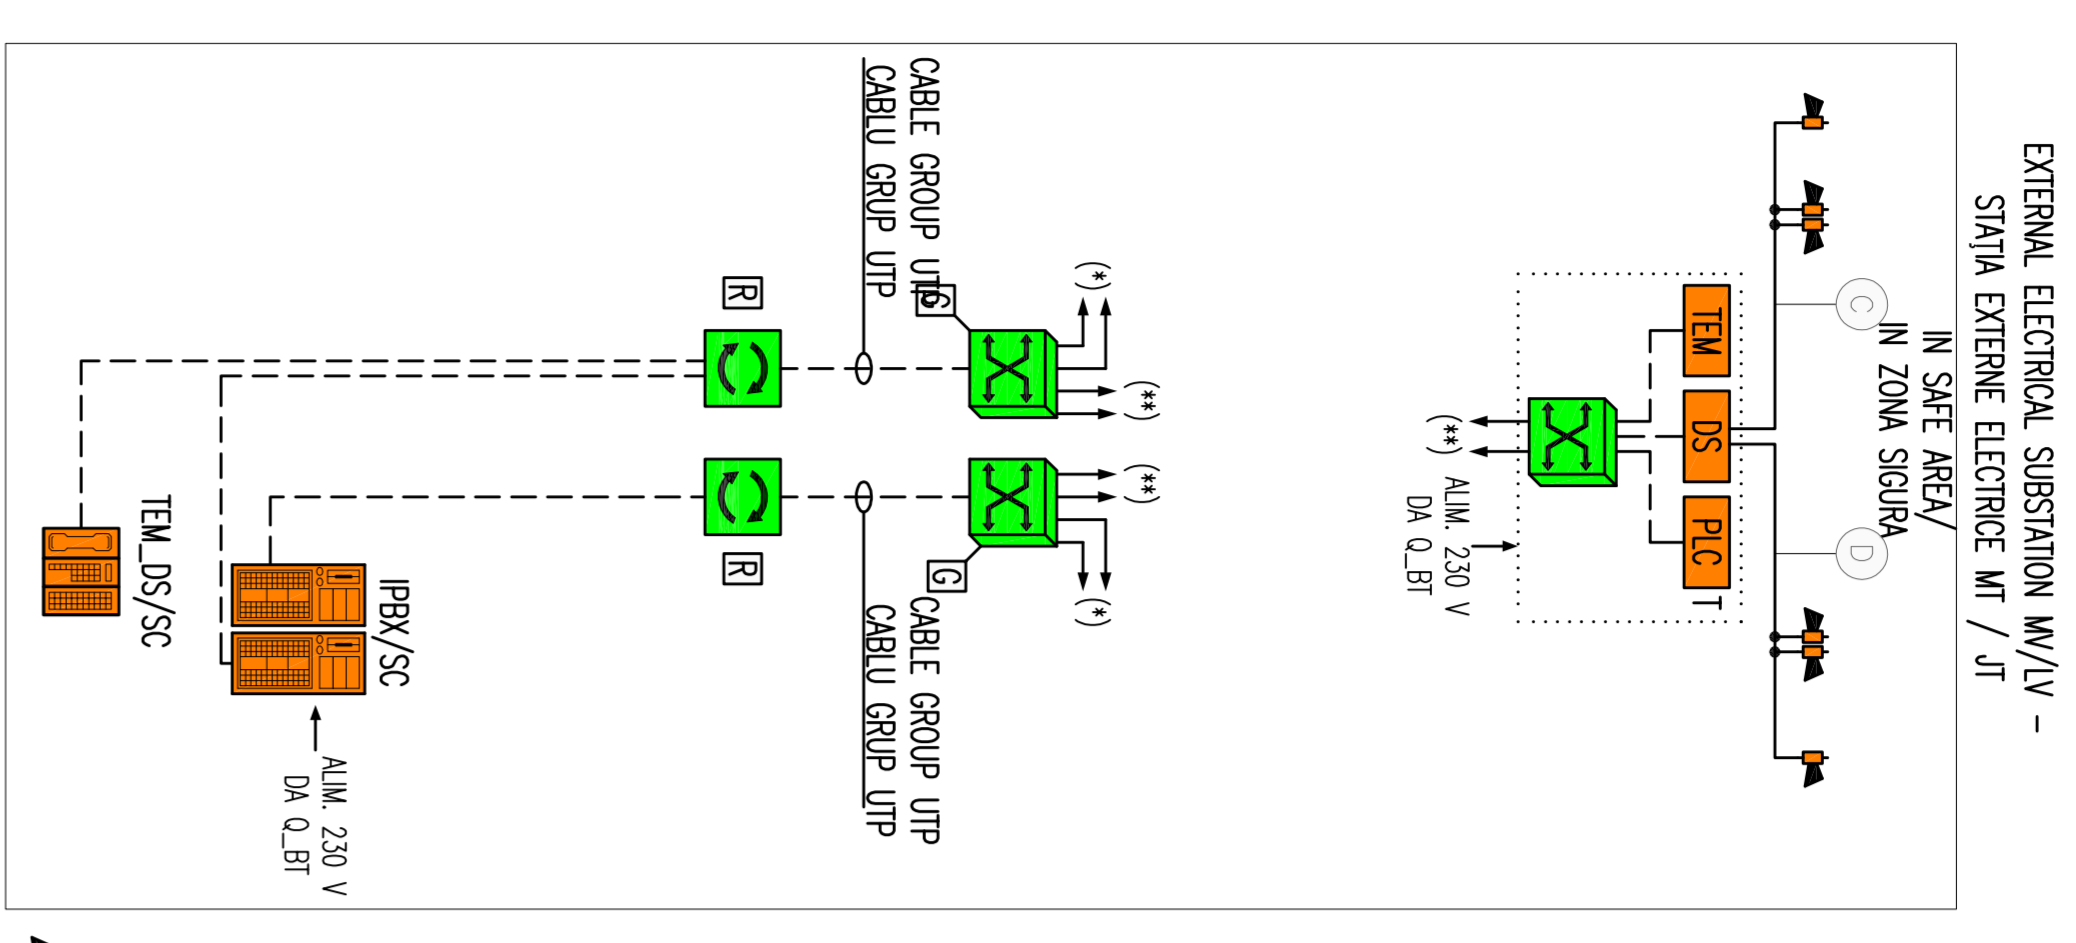

DESIGNATION EQUIPMENTS LEGEND /
LEGENDA DESEMNAREA EQUIPAMENTE

SW	SWITCH
SW	SWITCH NODE/SWITCH POINT/LE
SWB	SWITCH OF CROSSROADS/SWITCH LA INTERSECȚIE
TM.DS.	EQUIPMENTS TM.DS./EQUIPANE TM.DS.

POSITION EQUIPMENTS LEGEND /
LEGENDA POZITIA EQUIPAMENTE

...../D	TRACK 2/PRESA 2
...../P	TRACK 1/PRESA 1
...../A	PROGRESSIVE NUMBERING/PROGRESIVNE NUMEROTAREA

NETWORK LEGEND /LEGENDA OBIECTIVE

---	ETHERNET NETWORK ON CABLE CABE URP/ETHERNET PE CABLU DAT 6 URP
---	ETHERNET NETWORK ON FIBER OPTIC/ETHERNET PE FIBRA OPTICA
---	SPEAKER RADIO SI CANT FCD/ANT 2X2.5 MW

SYMBOLS LEGEND /LEGENDA SIMBOLURI

[Symbol]	ACTIVE EQUIPMENT/ACTIVE UTILAJE
[Symbol]	SWITCH NODE/SWITCH NOD
[Symbol]	GENERAL SWITCH/SWITCH GENERAL
[Symbol]	SWITCH OF CROSSROADS/SWITCH DE INTERSECȚIE
[Symbol]	PASSIVE SYSTEM BRIDGE/SYSTEM PACHA
[Symbol]	CABLE URP CABLE URP CABLE
[Symbol]	FIBER OPTIC CABLE (MULTIMODE AND/OR SINGLEMODE)/CABLU DE FIBRA
[Symbol]	OPTICAL MULTIMODE SI /SI/ SINGLEMODE
[Symbol]	SPEAKER HORN WITH POWER/DIRECTOR HORN CU PUTERE P=10 W
[Symbol]	SPEAKER HORN WITH POWER/DIRECTOR HORN CU PUTERE P=30 W
[Symbol]	SOUND DIFFUSION/SINTELUL
[Symbol]	CONSOLE KEYS (PHONE EMERGENCY)/BIROU CONSOLA (EMERGENCY PHONE)
[Symbol]	PROGRAMMABLE LOGIC CONTROLLERS (PLD)/CONTROLER LOGICE PROGRAMABILE
[Symbol]	EMERGENCY TELEPHONE-SPEAKER PHONE/TELEFON DE URGENTA+HORNIZOR
[Symbol]	1 - RADIOPROGRAMAREA CSA SYSTEM/SISTEM RADIOPE RAO CSM
[Symbol]	A - FIRE PROTECTION/FIX
[Symbol]	SERVER
[Symbol]	CONNECTING X A SPEAKER/CONECTAREA X UN VOABTOR

NOTE/NOTE:
 - (*) CONNECTED TO THE EMERGENCY DATA NETWORK/CONECTAT LA RETEAUA DE DATE DE URGENTA
 - (**) CONNECTED TO THE SHE AREA EMERGENCY DATA NETWORK/CONECTAT LA RETEAUA DE DATE DE URGENTA DE PLAIN

<p>CLIENT / CLIENT</p> <p>GOVERNUL ROMANIEI ROMANIA GOVERNMENT</p> <p>PROIECT FINANȚAT DE UNIUNEA EUROPEANA SPONSORING BY EUROPEAN UNION</p>	<p>CONSULTANT / CONSULTANT</p> <p>R. Lizza C. Gambelli C. Gambelli P. Amadio</p>
<p>CLIENT / CLIENT</p> <p>PROIECT FINANȚAT DE UNIUNEA EUROPEANA SPONSORING BY EUROPEAN UNION</p>	<p>CONSULTANT / CONSULTANT</p> <p>R. Lizza C. Gambelli C. Gambelli P. Amadio</p>
<p>CLIENT / CLIENT</p> <p>PROIECT FINANȚAT DE UNIUNEA EUROPEANA SPONSORING BY EUROPEAN UNION</p>	<p>CONSULTANT / CONSULTANT</p> <p>R. Lizza C. Gambelli C. Gambelli P. Amadio</p>

DATE: 10.07.2012

SCALA: 1:100

PROIECTANT: P.171, T.D.