
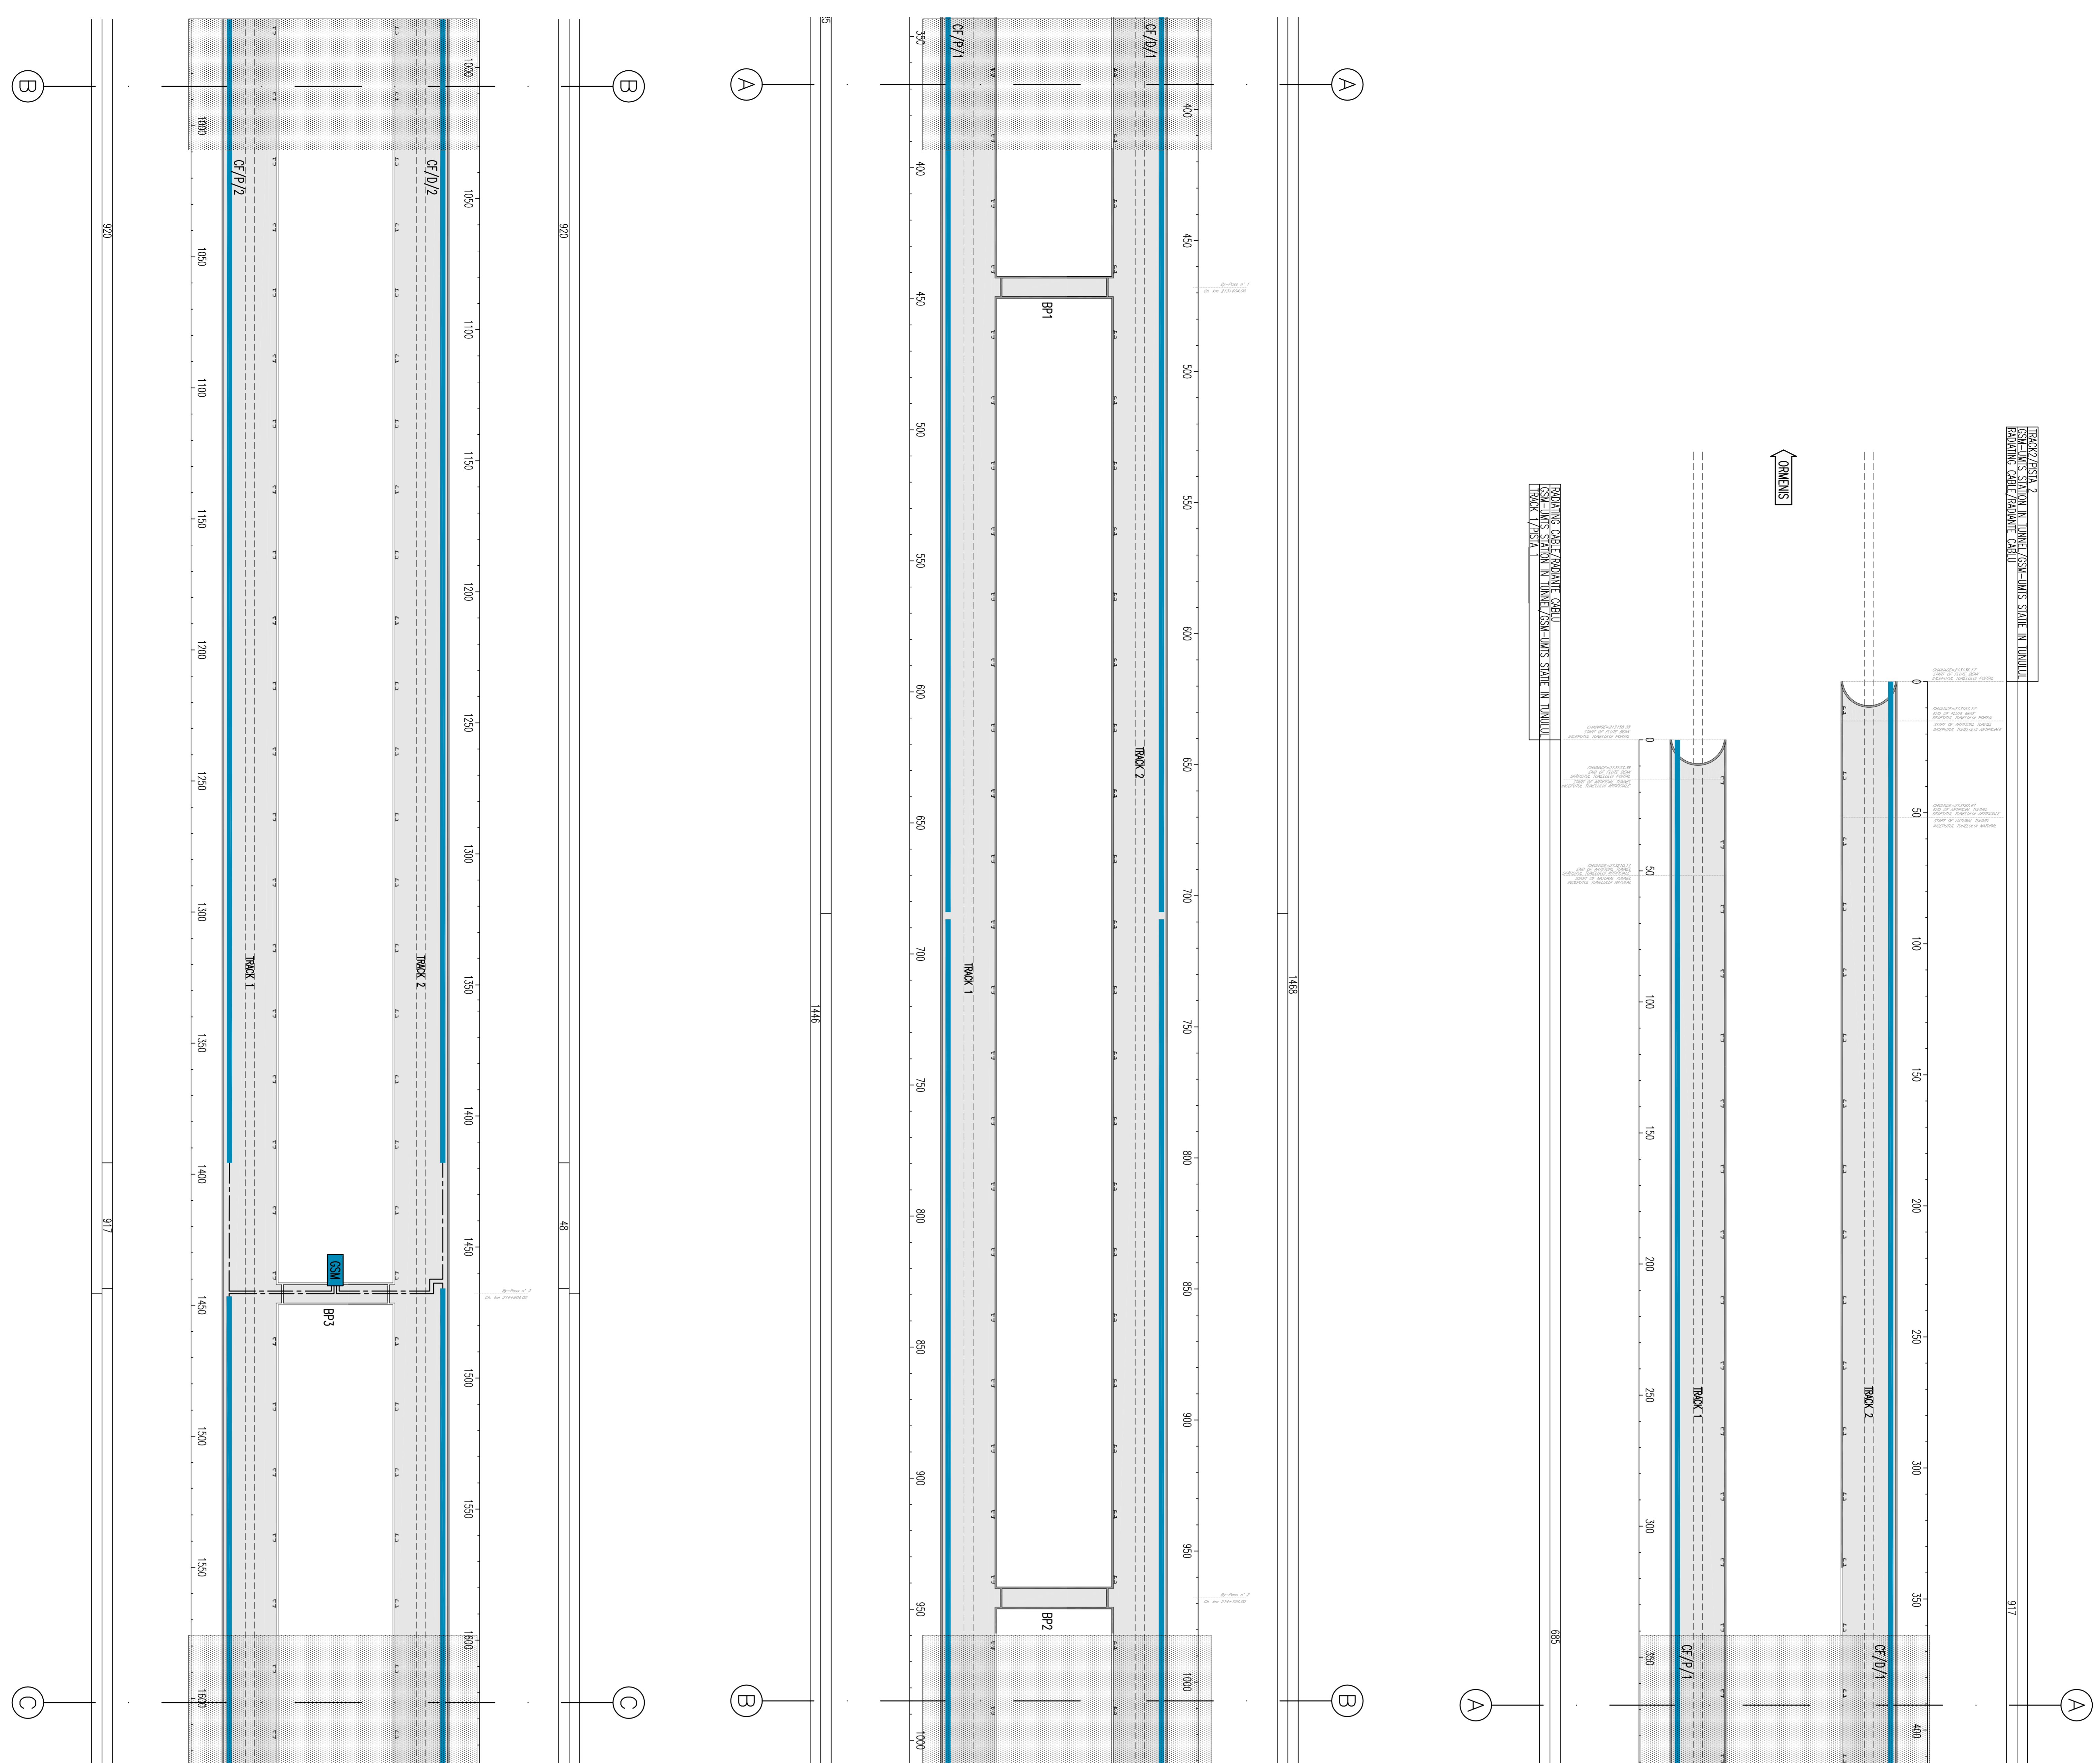


GENERAL PLAN / PLANUL GENERAL

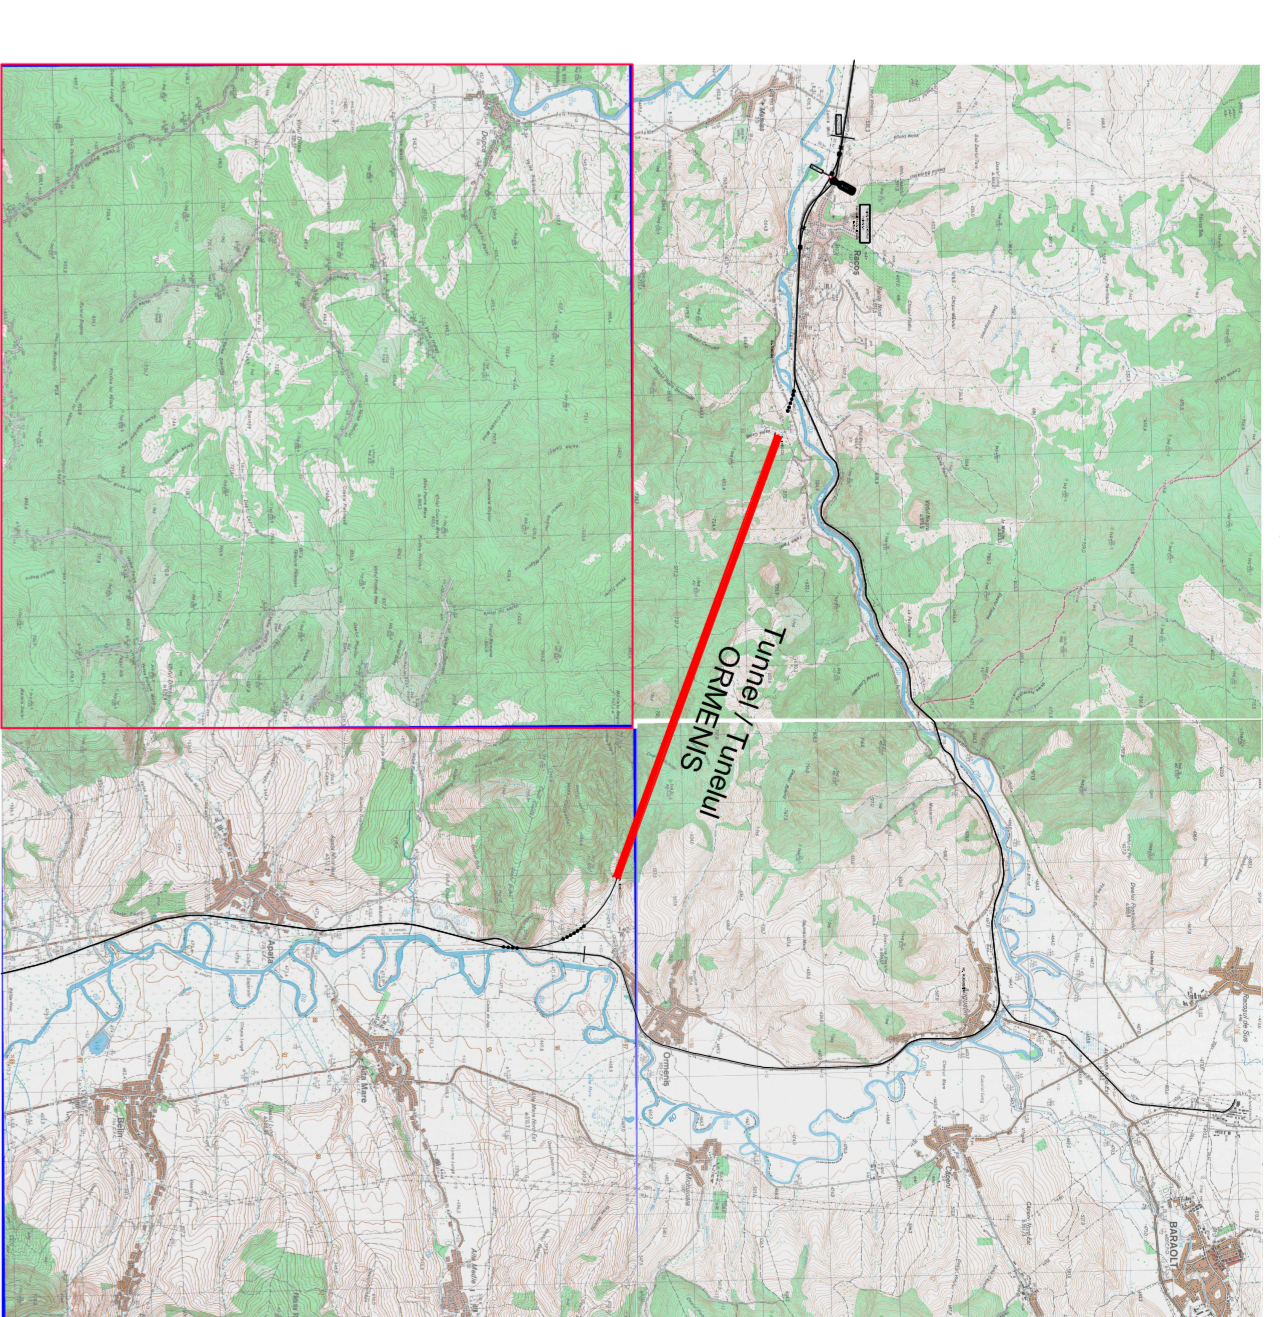

**DESIGNATION EQUIPMENTS LEGEND/ LEGENDA DESEMĂNĂREA EQUIPAMENTELOR**

SM	PRINCIPAL SWITCH/SWITCH PRINCIPAL/LE
SMB	SM SWITCH NODE/SWITCH NODE
SMB	SM SWITCH OF CROSSROADS/SWITCH LA INTERSECȚIE
TEL US	COLUMN TELEJUS/COLUMN TELEJUS

**POSITION EQUIPMENTS LEGEND/ LEGENDA POZIȚIA EQUIPAMENTELOR**

...../1	PROGRESSIVE NUMBERING/PROGRESIVE NUMĂRĂTORIA
...../P	TRACK 1/PIȘIA 1
...../D	TRACK 2/PIȘIA 2
...../FE	SIDE AREA/ZONA ȘABLA

**SYMBOLS LEGEND / LEGENDA SIMBOLURILOR RADIO SYSTEM/SISTEME RADIO**

	CABLE FOR RADIO SYSTEM/CABLU CĂBLU SISTEM SISTEM RADIO
	EQUIPMENT MANAGEMENT RADIO SIGNALS GSM/EQUIPMENT DE MANAGEMENT AL SEMNALILOR RADIO GSM

**CLIENT / CLIENT**

CFR	C.N.C.F. "C.F.R." - S.A.
-----	--------------------------

**CONSULTANT / CONSULTANT**

	ZILVER SASSI WILSON OBERMEYER TECNIC
--	--

**APPROVED / APROBAT**

Approved by: R. Luzzi Approved by: C. Ghimbiel Approved by: C. Ghimbiel Approved by: P. Ansoie	Date: _____ Date: _____ Date: _____ Date: _____
---	--

**PROJECT/PROIECT**

Rehabilitation of the railway line between Buzovna - Sănela, component part of the IV Pan-European Corridor, for the train circulation with maximum speed of 160 km/h.

Subcontract responsible: **TECNIC**

**DRUMULUI DEȘEN / DRAWING TITLE :** **PLANUL GENERAL**

Radio communication system: GSM radio propagation system

Scale: 1:1000

Sheet: 1/1

Condition: Confirmed System

EA 5 1 0 1 C 1 0 L X T S 1 0 1 4 0 1 4 0