
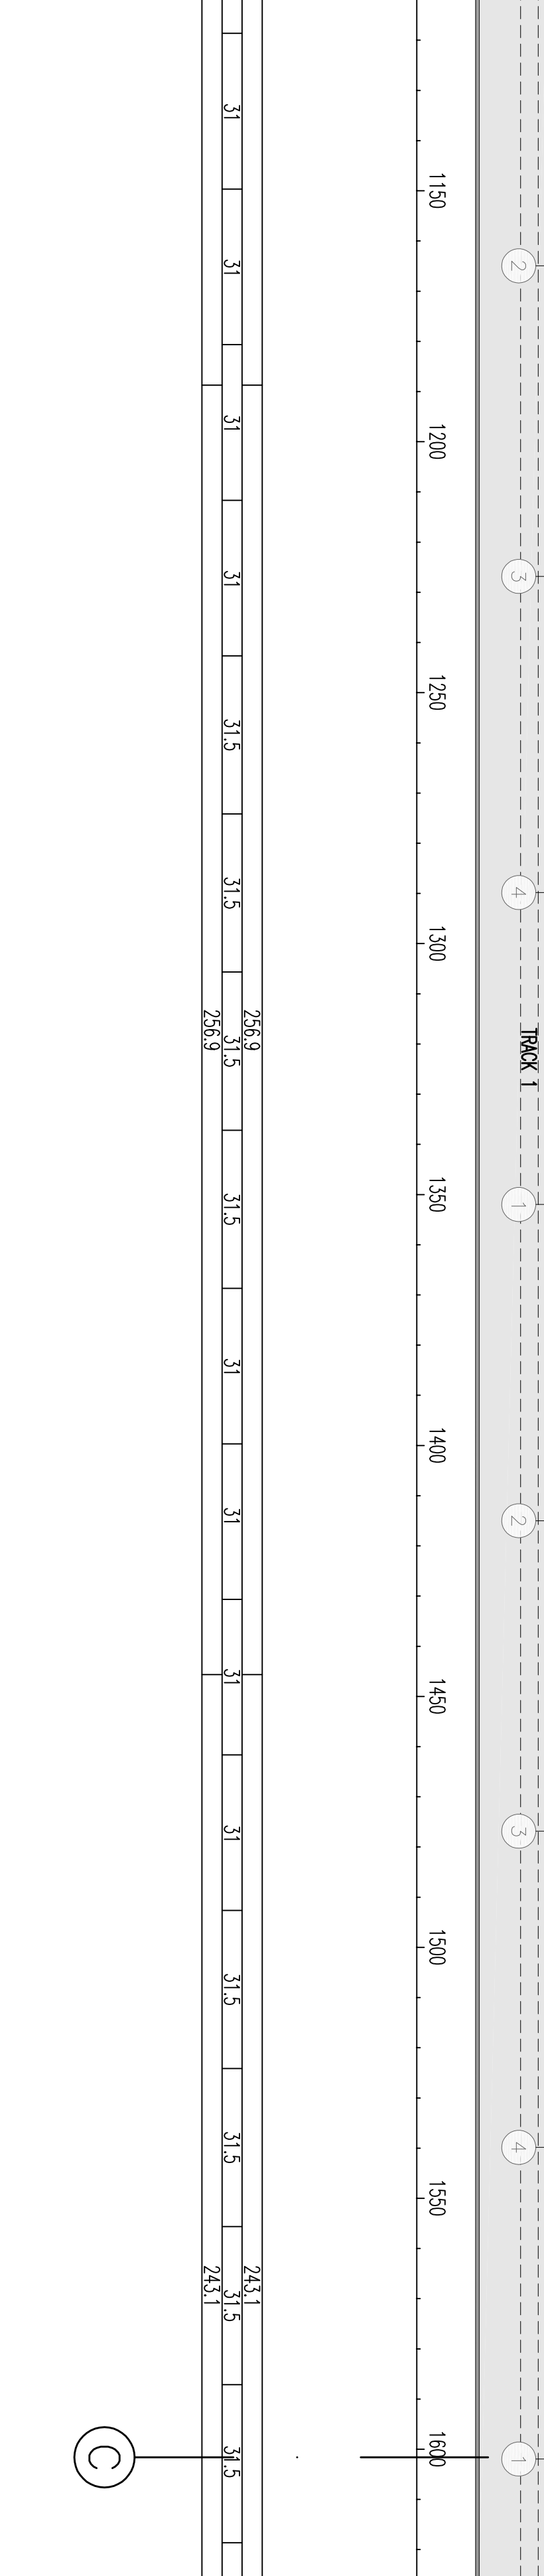
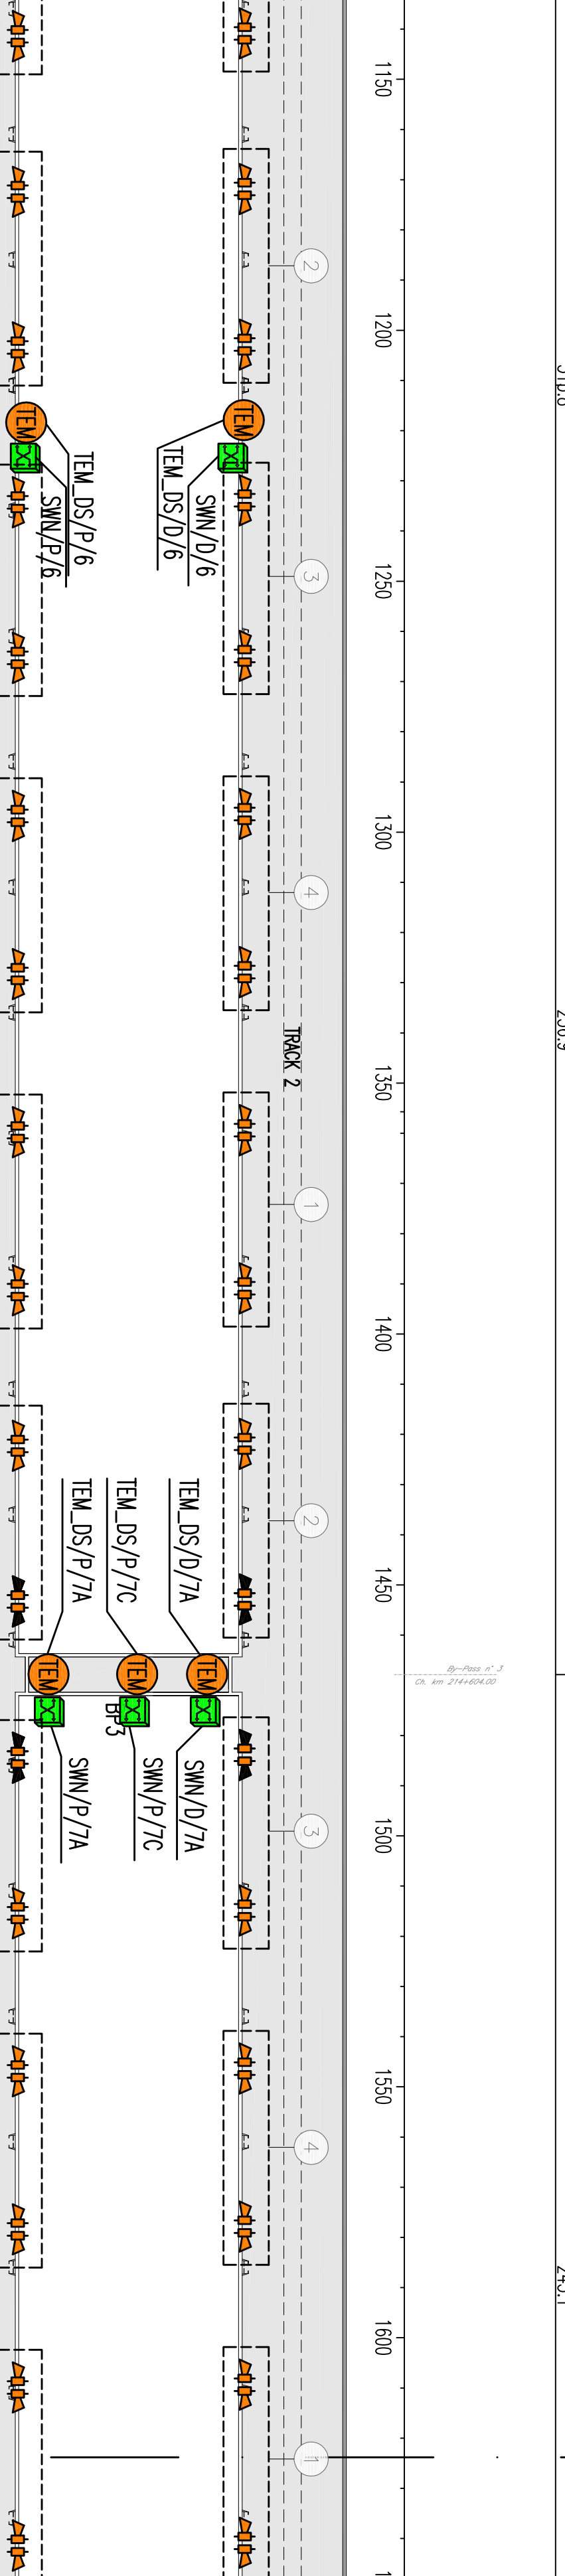
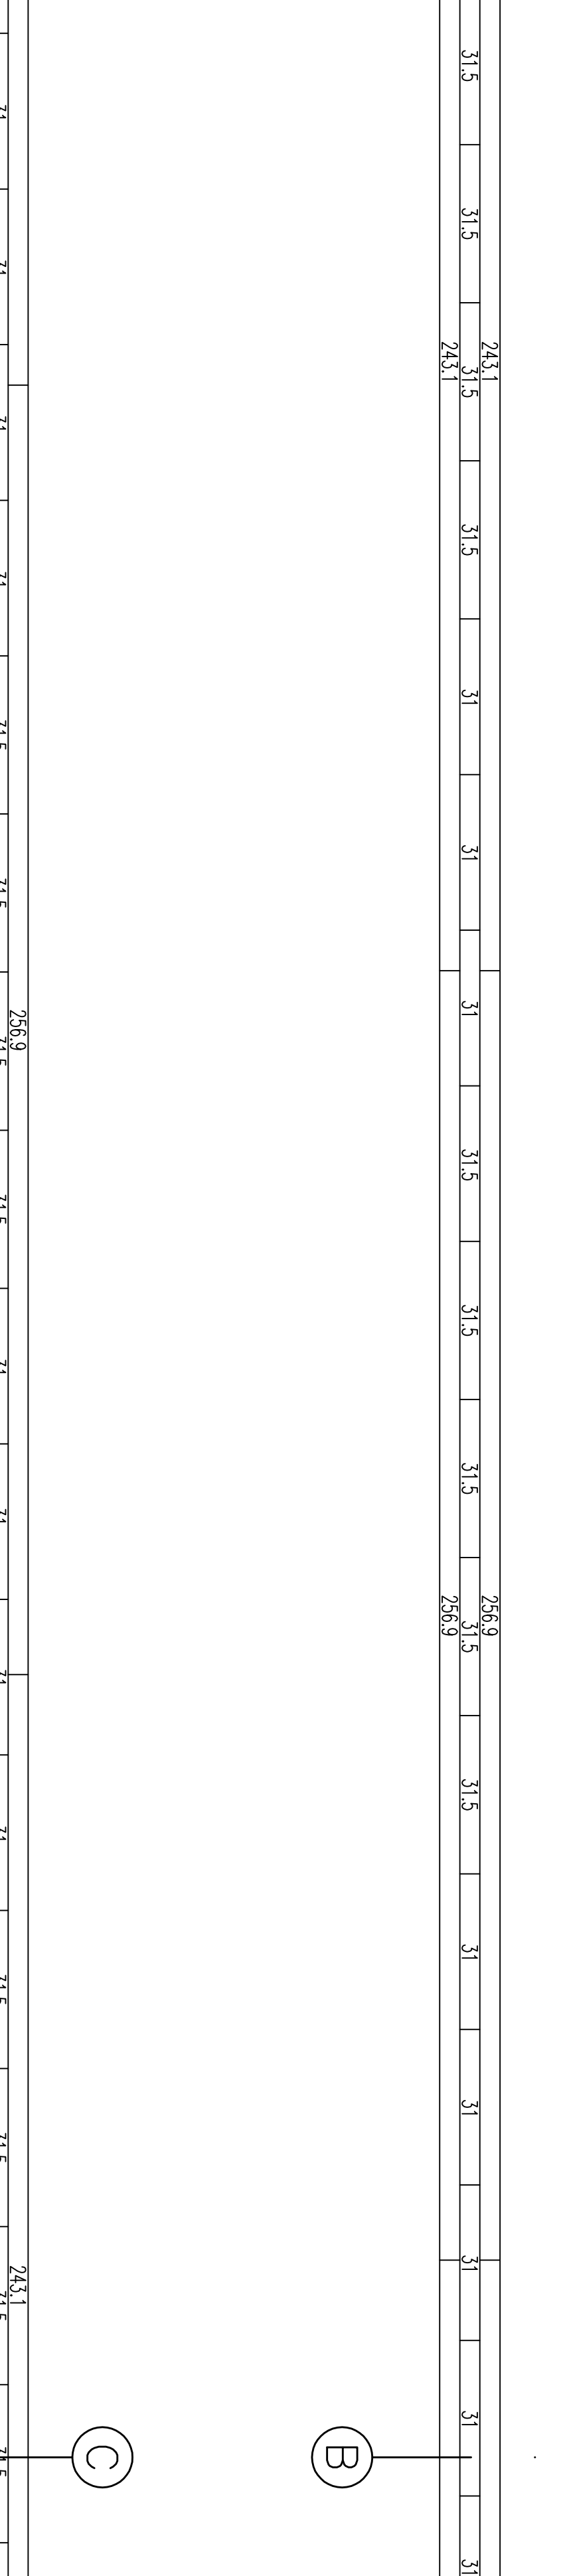
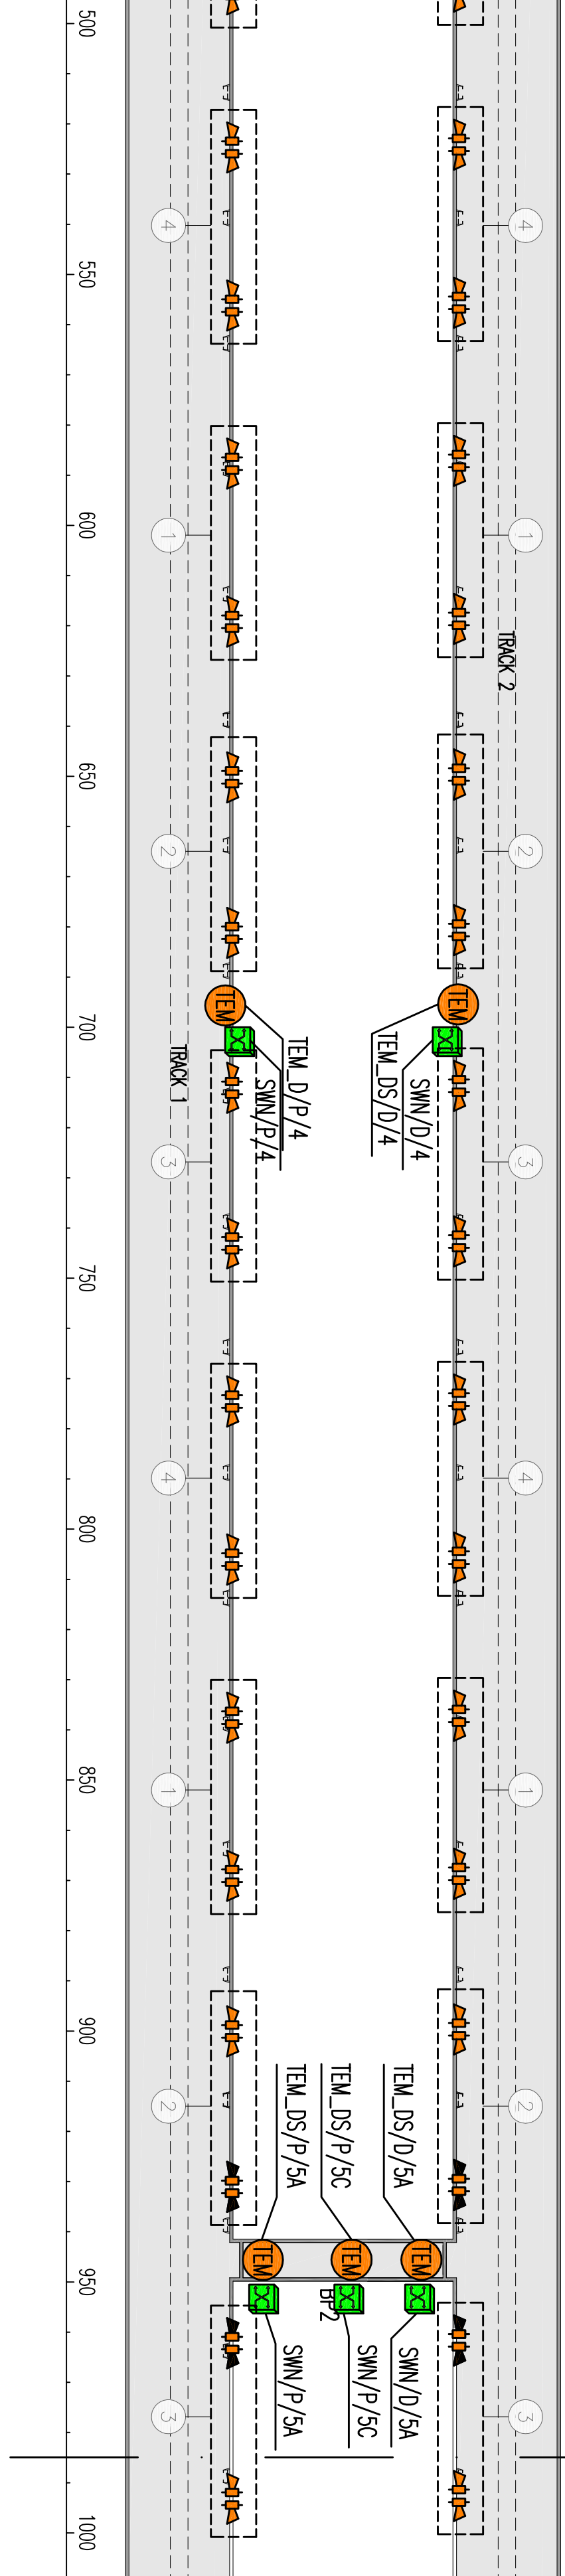
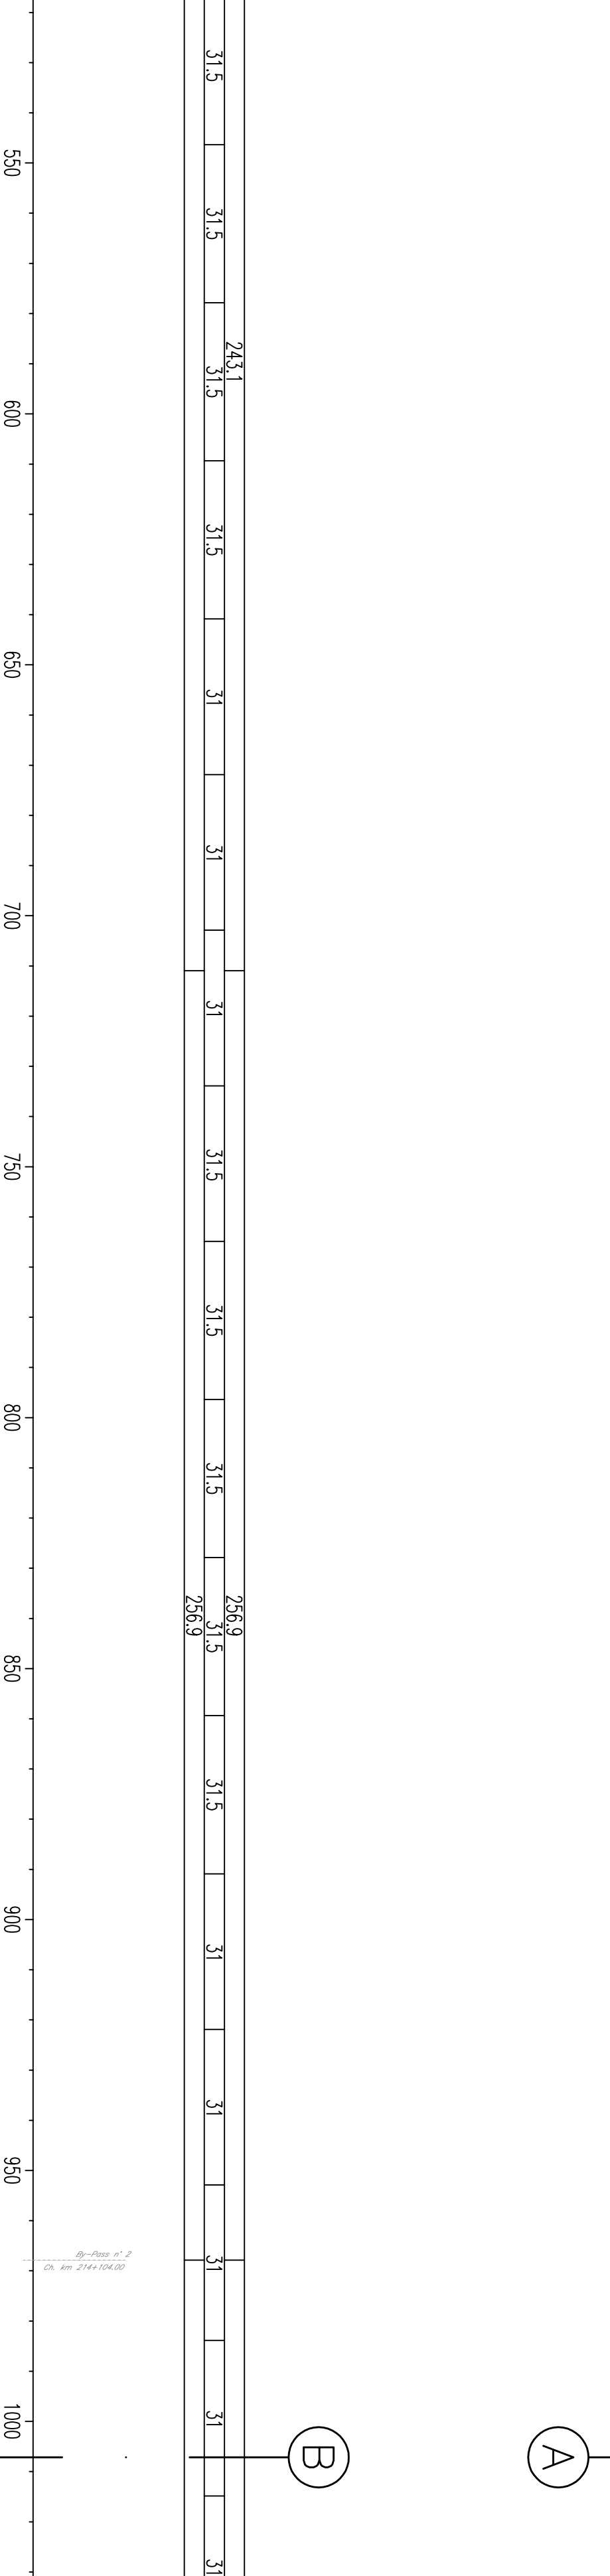



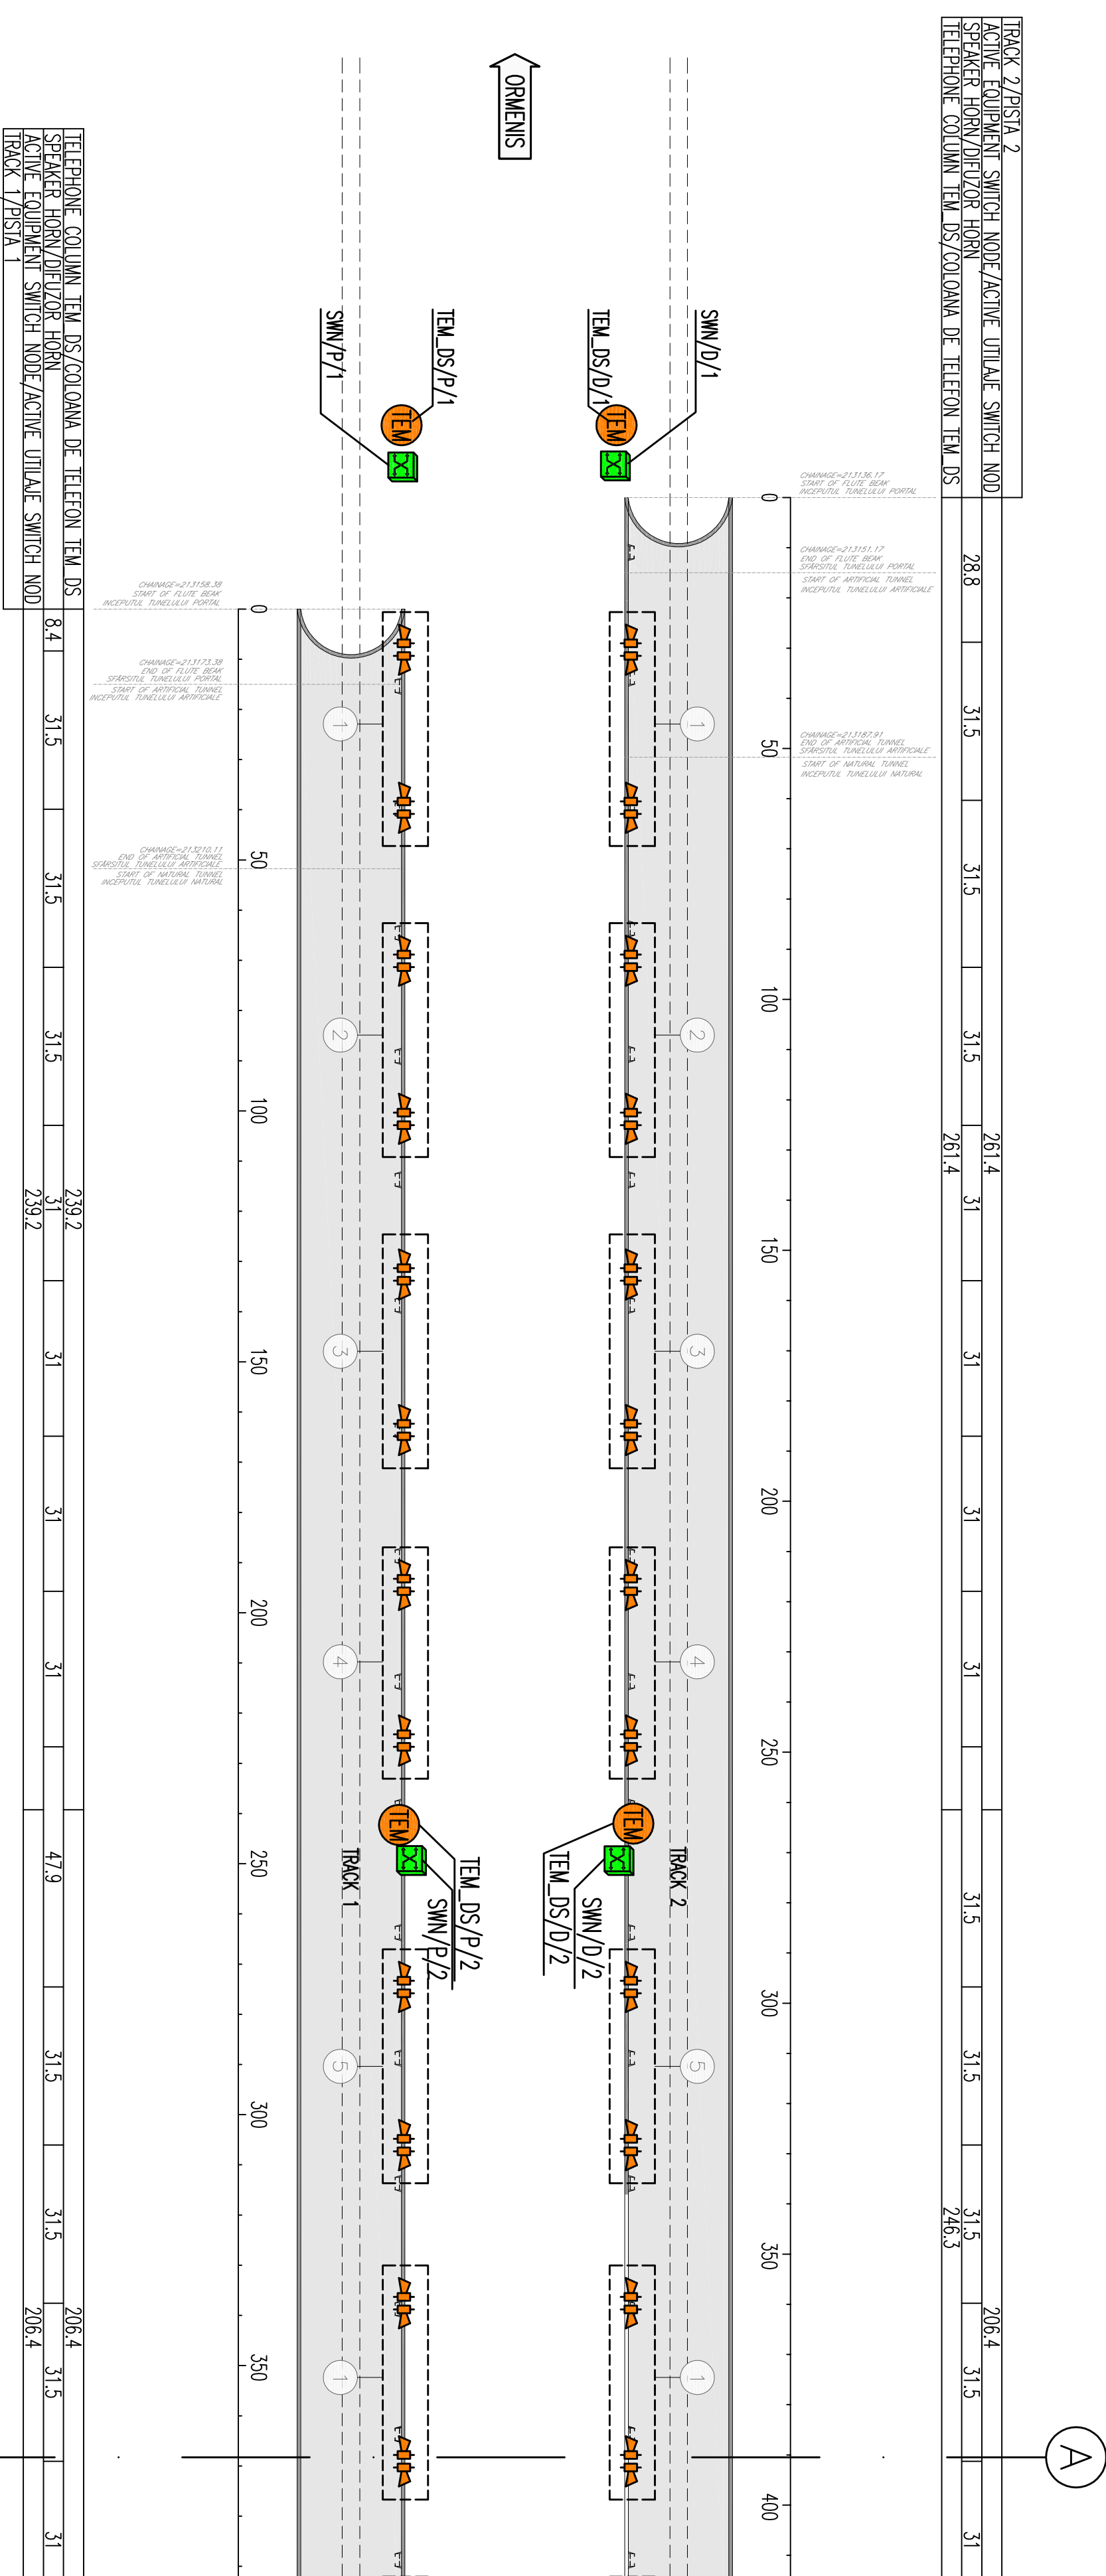

**DESIGNATION EQUIPMENTS LEGEND/  
 LEGENDA DESEMENAREA EQUIPAMENTE**

SM PRINCIPAL SWITCH/SWITCH PRINCIPALE  
 SMN SWITCH NODE/SWITCH NOD  
 SMNB SWITCH OF CROSSROADS/SWITCH LA INTERSECIE  
 TEL.DS COLUMNS TEL.DS/COLOANE TEL.DS


**POSITION EQUIPMENTS LEGEND/  
 LEGENDA POZITIA EQUIPAMENTE**

---/---/--- TRACK 2/POZITIA 2  
 ---/---/--- TRACK 1/POZITIA 1  
 ...../..... PROGRESSIVE NUMBERING/PROGRESIE NUMERARE

**SYMBOL LEGEND/LEGENDA SIMBOLURI**

ACTIVE EQUIPMENT/ACTIVE UTILAJE  
 [Symbol] SWITCH NODE/SWITCH NOD  
 [Symbol] GENERAL SWITCH/SWITCH GENERALE  
 [Symbol] SWITCH OF CROSSROADS/SWITCH DE INTERSECIE  
 [Symbol] TELEPHONE COLUMN TEL.DS/COLOANA DE TELEFON TEL.DS  
 [Symbol] SPEAKER HORN WITH POWER/DEZUOR HORN CU PUTERE P=10 W  
 [Symbol] SPEAKER HORN WITH POWER/DEZUOR HORN CU PUTERE P=20 W  
 [Symbol] CONNECTING X A SPEAKER/CONECAREA X UN VORBITOR

GENERAL PLAN / PLANUL GENERAL

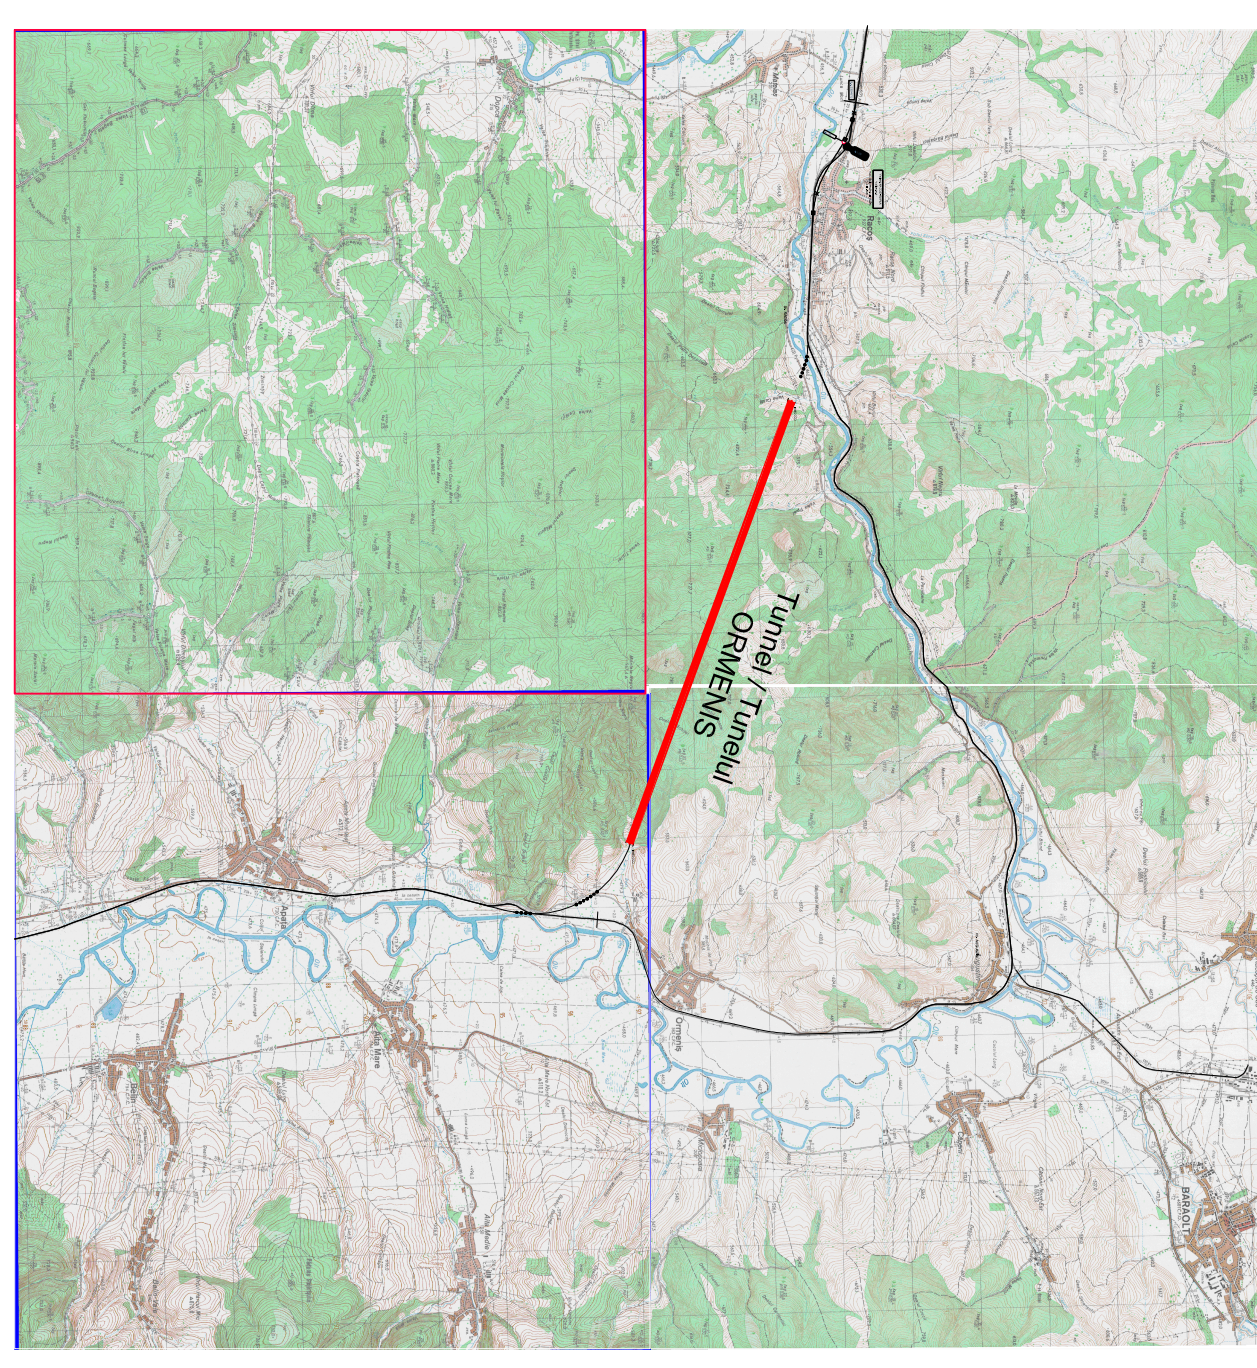

**CLIENT / CLIENT**  
 CN.C.F. "C.F.R." - S.A.

**CONSULTANT / CONSULTANT**  
 SCSOFT  
 WILSON  
 OBERMEYER  
 CONSULTING  
 TECHNICAL SYSTEMS

**GOVERNUL ROMANIEI**  
 ROMANIA  
 PROIECT FINANAT DE UNIUNEA EUROPEANA  
 SPRE SUSTINUTIUNEA INFRASTRUCTURII

**CONTRACT / CONTRACT**  
 Date: 10.07.2014  
 Modificari/Modifications: 1  
 Desene/Drawings: 1  
 Date: 10.07.2014

**APPROVED / APPROVED**  
 Client: [Signature]  
 Consultant: [Signature]  
 Date: 10.07.2014

**PROIECT/PROIECT**  
 SCHEMATA DE PROIECTARE  
 PLANUL GENERAL  

**CONDITII DE UTILIZARE / CONDITIONS OF USE**  
 Acest proiect este un document de lucru si nu trebuie sa fie folosit pentru alte scopuri fara acordul scris al autorului. Toate drepturile sunt rezervate.