




PLANT WITH ELECTRICAL AND DUCTS EQUIPMENTS/
PLANTE CU ECHIPAMENTE ELECTRICE ŞI CONDUCTE

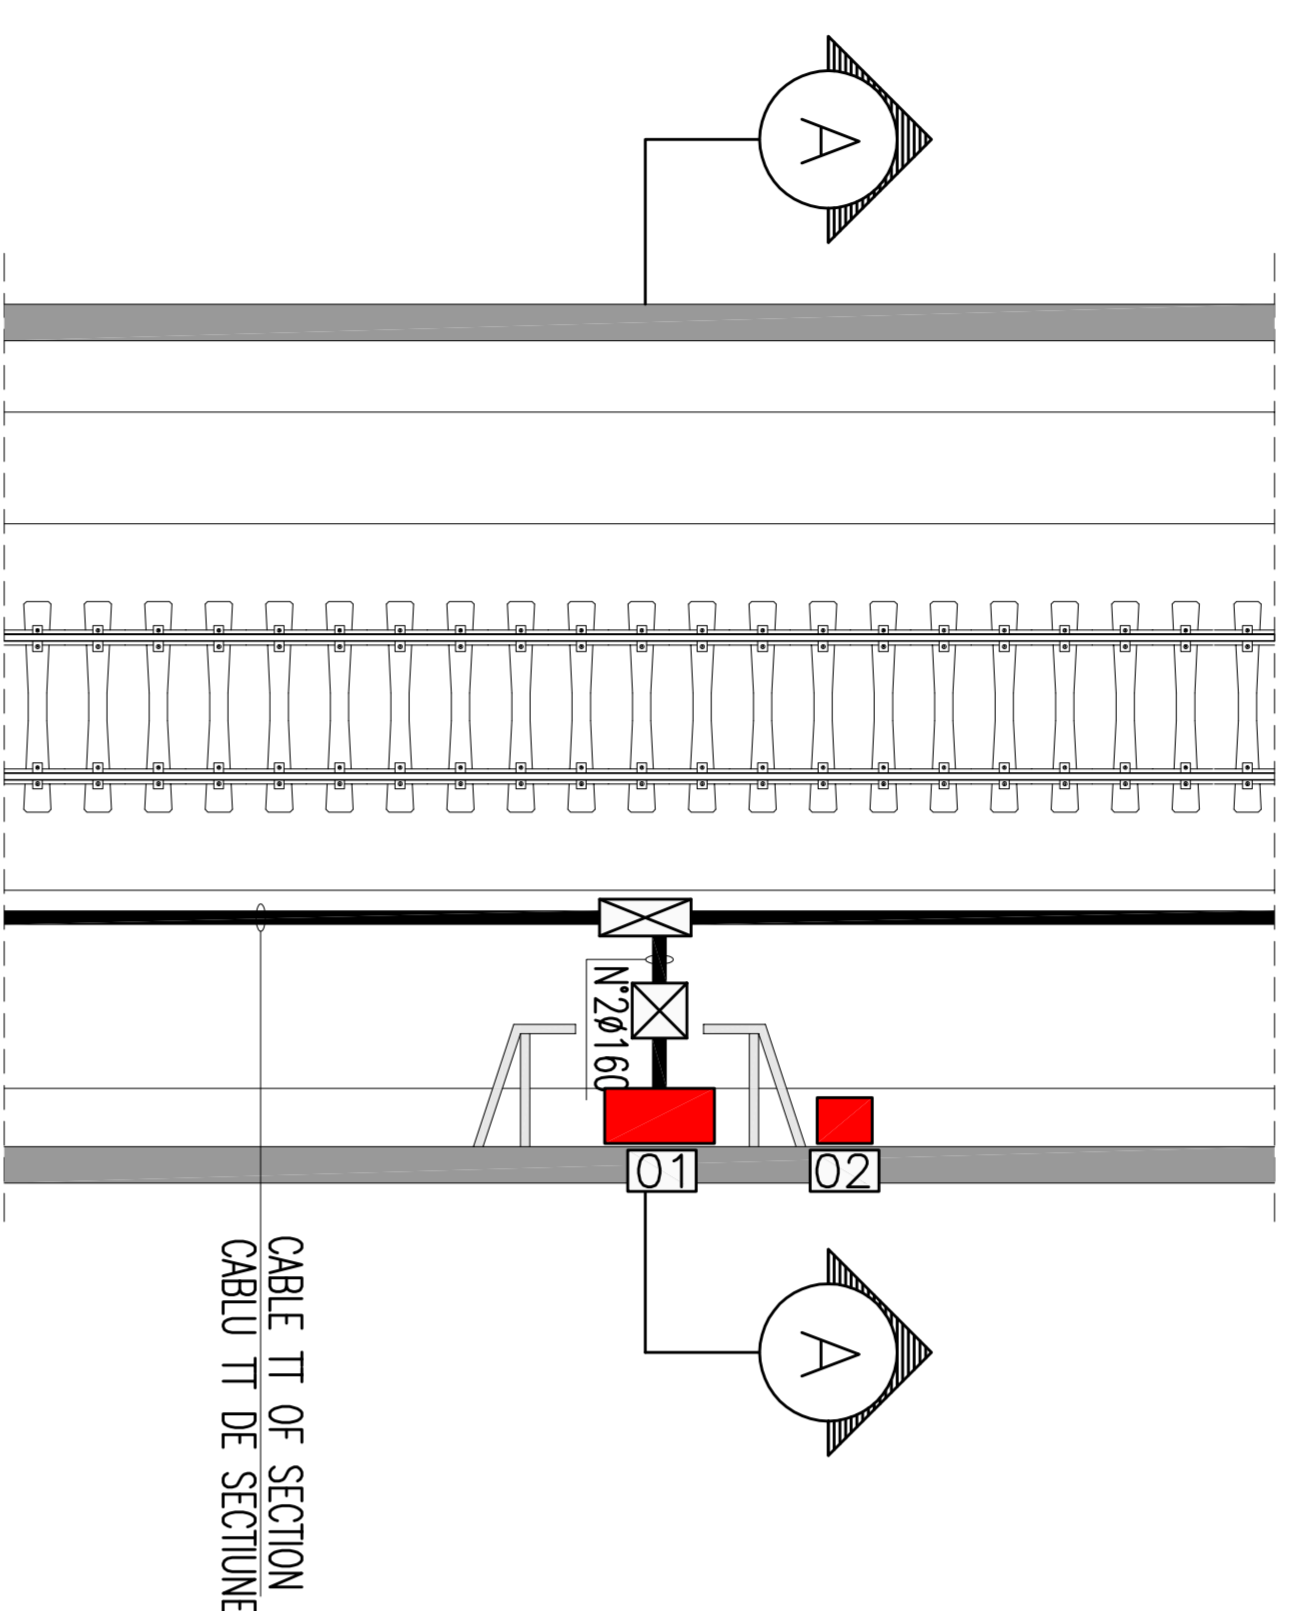


PLANT WITH TT AND SECURITY SYSTEMS/
PLANTE CU SISTEME TT ŞI SECURITATE

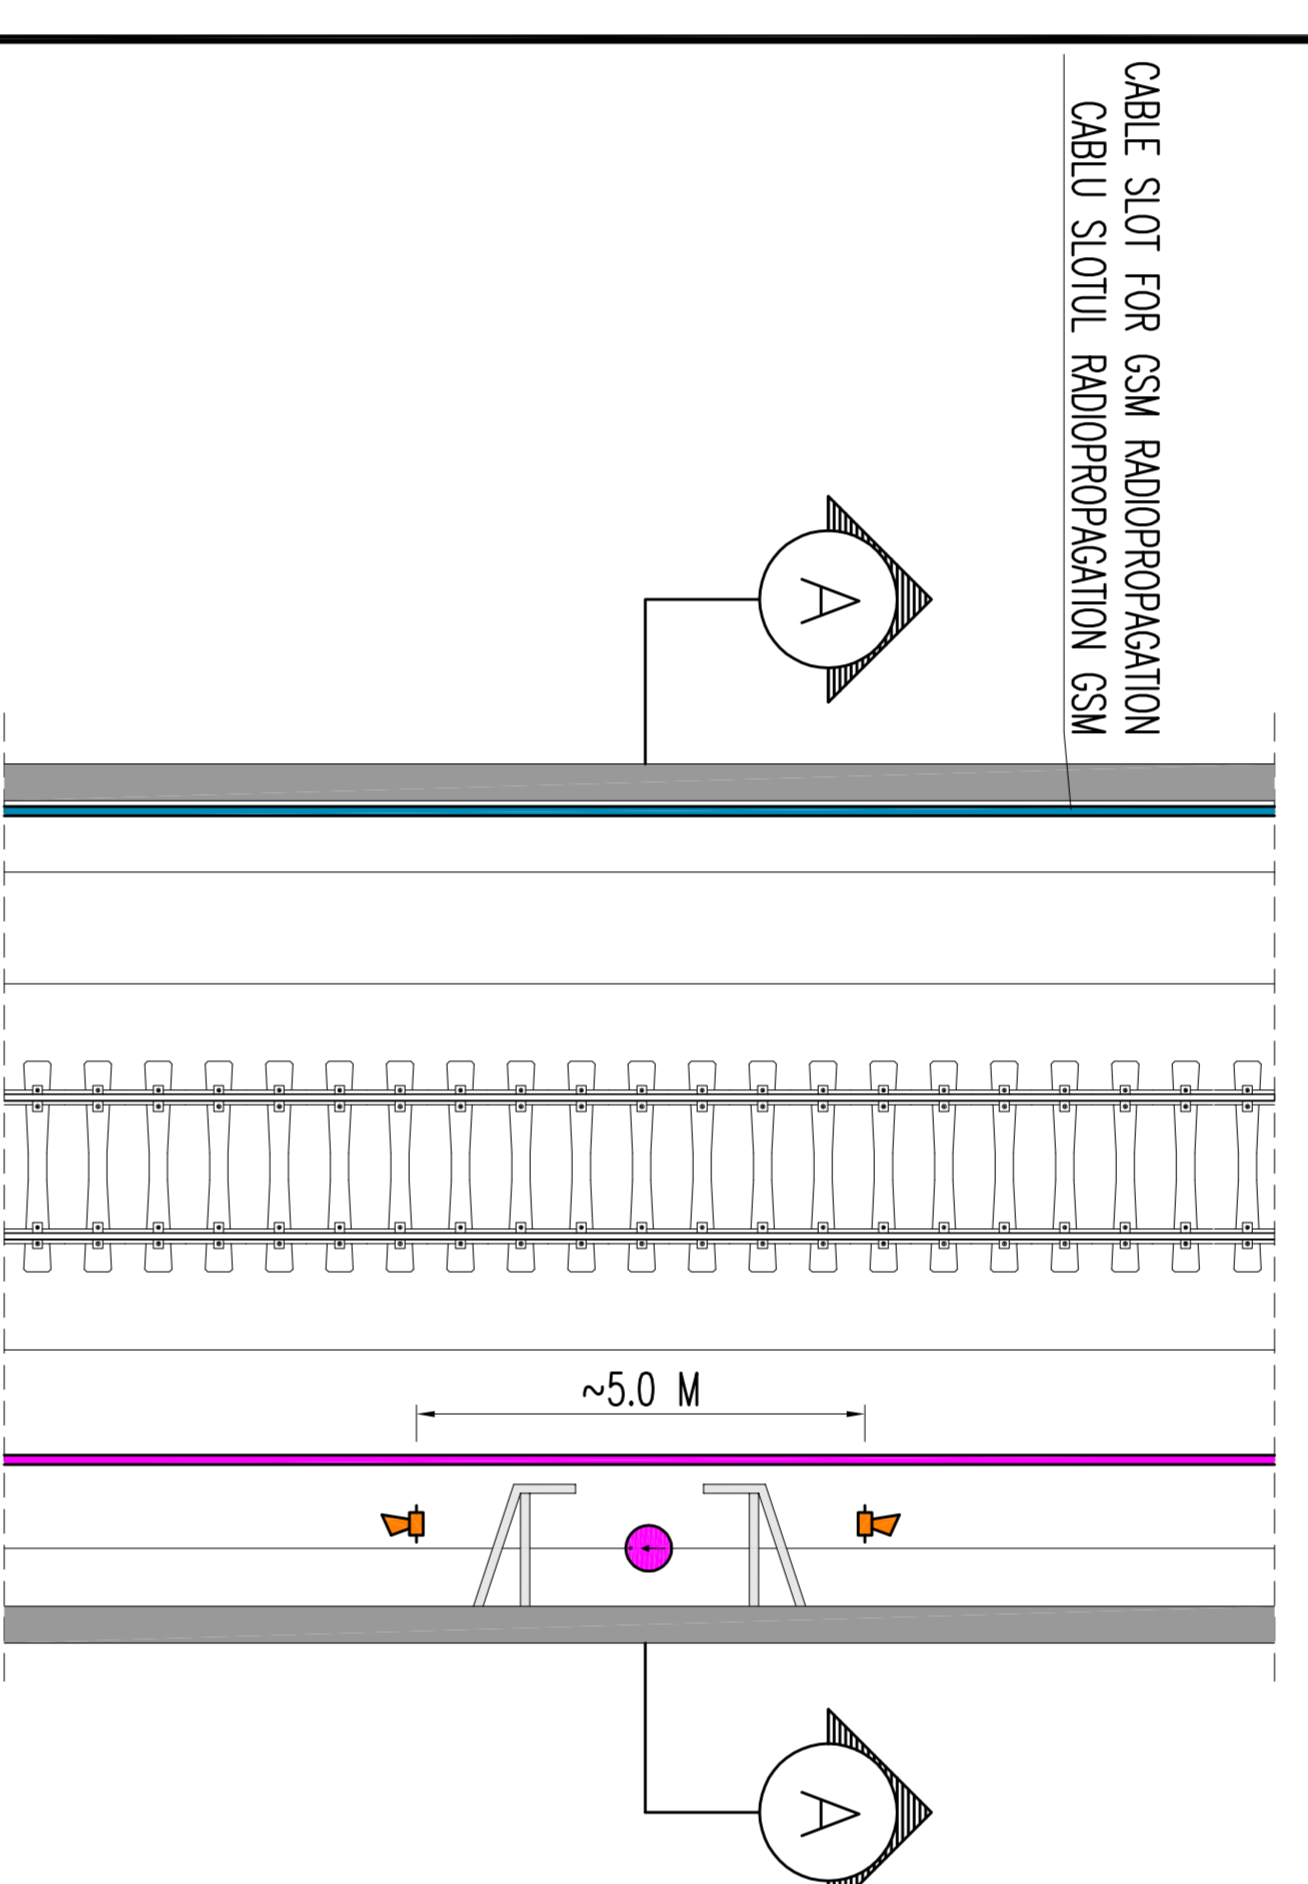


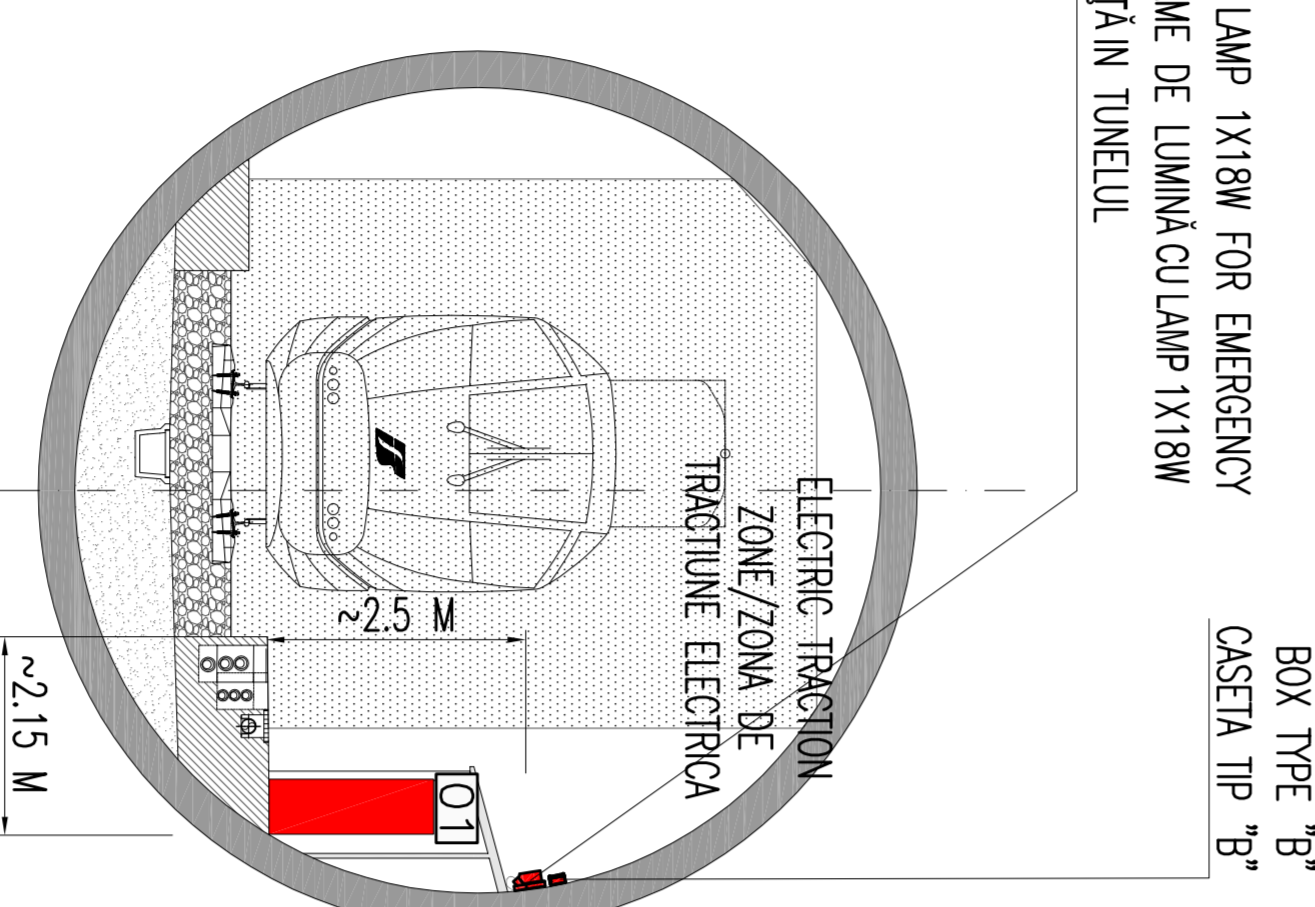

SECTION A-A WITH TT AND SECURITY SYSTEMS/
SECȚIUNE CU SISTEME TT ŞI SECURITATE

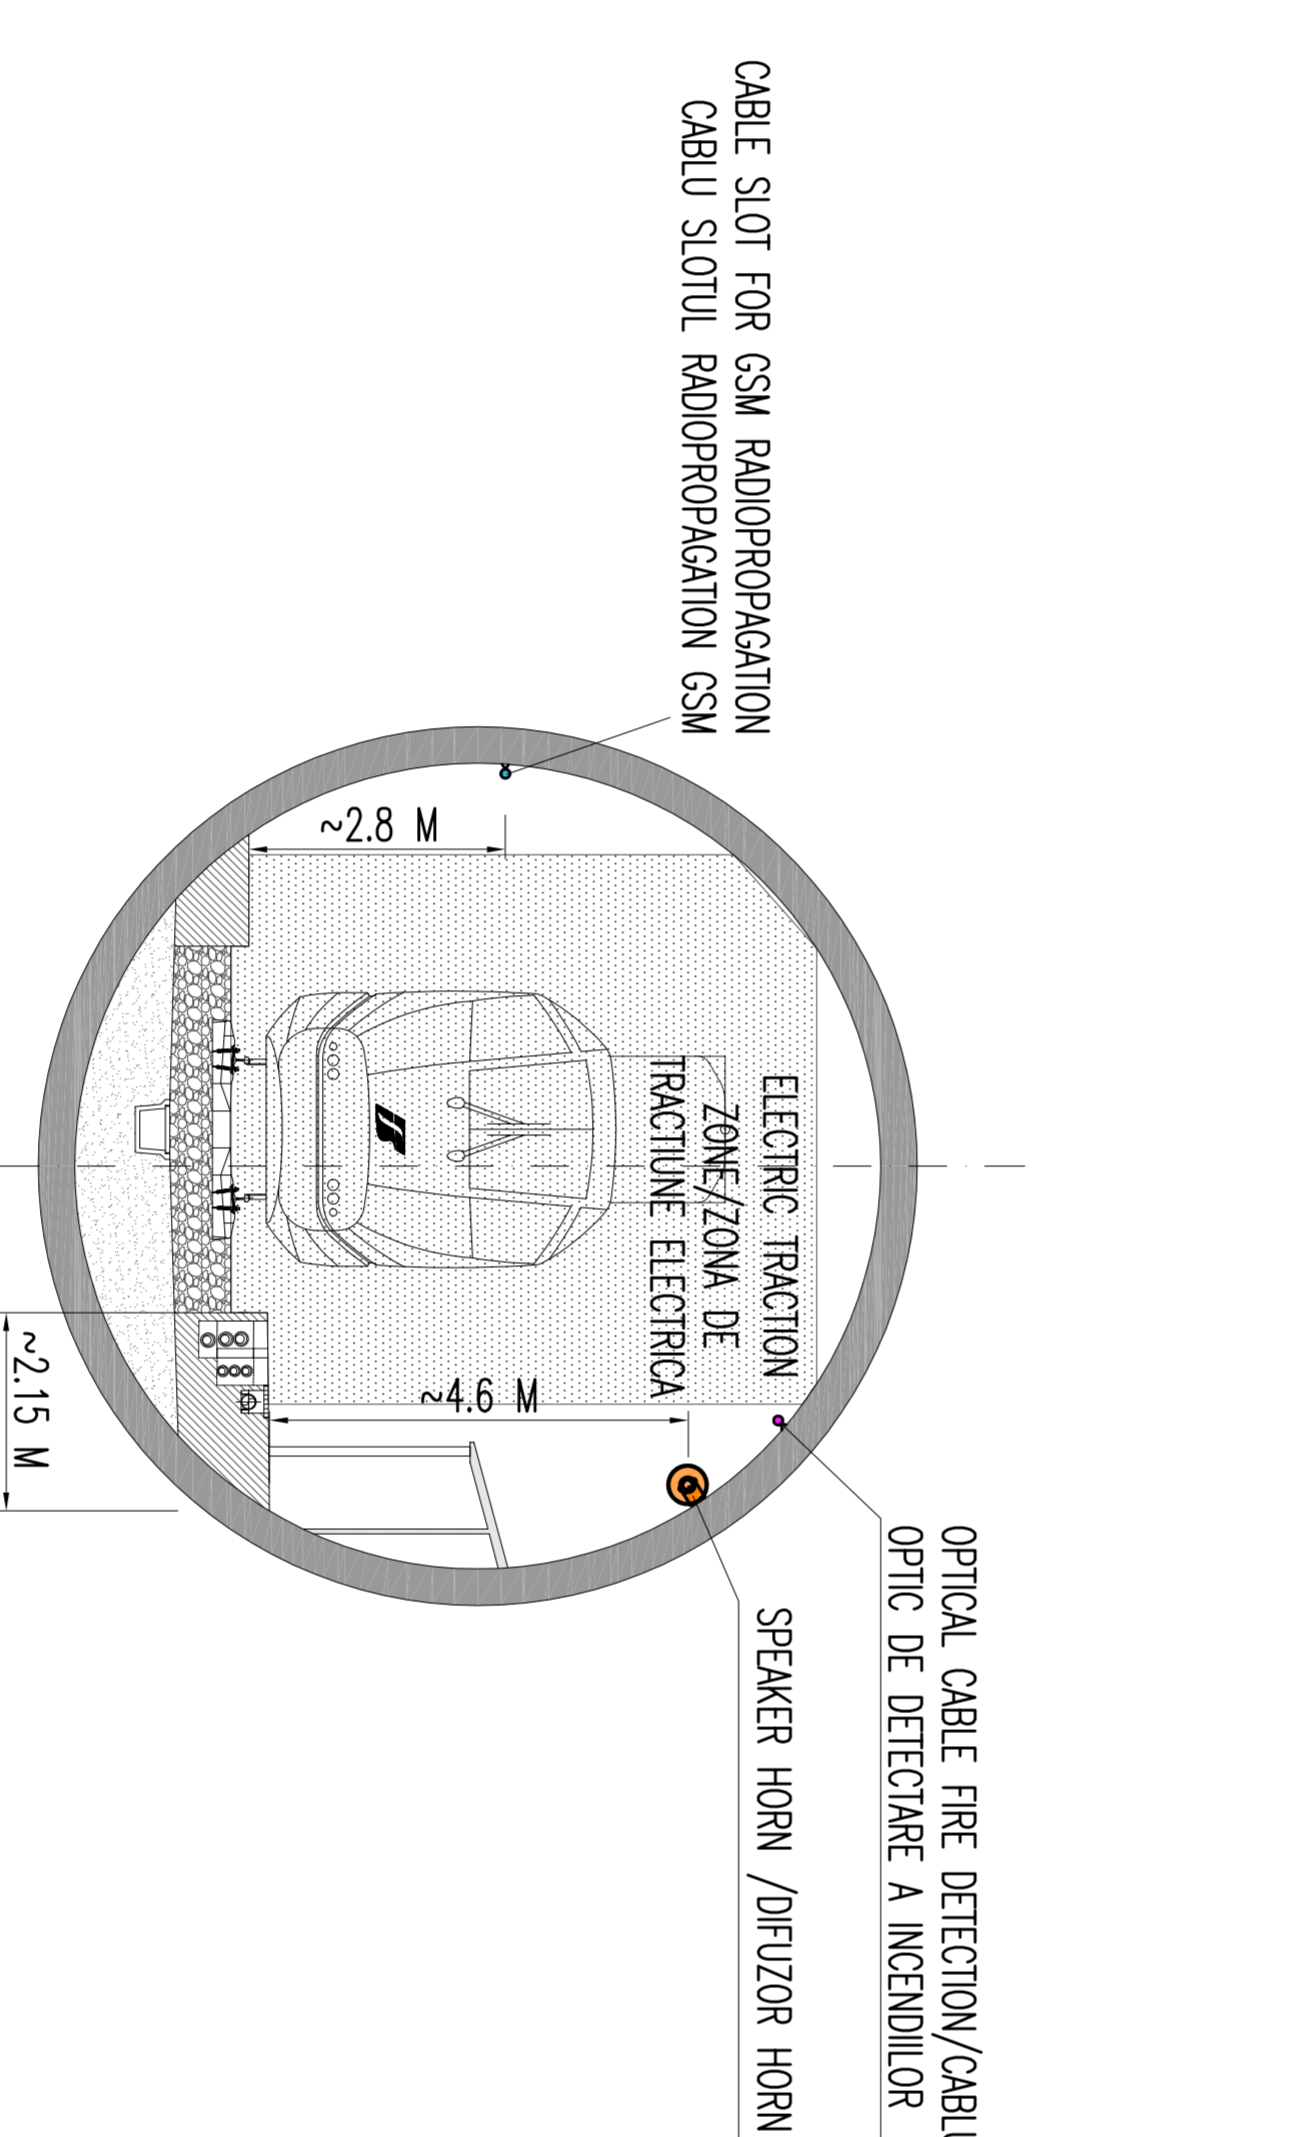

EQUIPMENT LEGEND / UTILAJE LEGENDA

001	PANEL OF SECTION GAD / CABLU DE SECȚIUNE GAD
021	CABINET FOR COIL CABLE REEL / ROLA REEL CABNET
023	COLUMNS / COLUMNE TRAY / DS

SYMBOLS LEGEND / LEGENDA SIMBOLURI

☒	E - EMERGENCY LIGHT BULB / URGENTA LUMINA BULBULUI
☒	G - GENERAL LIGHTING LAMP / LUMINA GENERAL LAMP
☒	R - LAMP OF REFERENCE BRASS-NICHE / LAMP DE REFERINTA BRASS-NICA
☒	NZ SOCKETS 230 V FOR FIRE BROUQ / NZ PRIZE 230 V PENTRU PORNIRE
☒	PULSANT CON LAMPADA SPA
☒	PULSANT CON LAMPADA SPA IN NICHIUNA
☒	LIGHT FIXTURE 1X18 W EMERGENCY LIGHTING / PROGRAME DE LUMINA 1X18 W
☒	LUMINA DE URGENTA
☒	LIGHT FIXTURE 1X18 W REFERENCE LIGHTING / PROGRAME DE LUMINA 1X18 W
☒	LUMINA DE REFERINTA
☒	LIGHT FIXTURE 1X18 W GENERAL LIGHTING / PROGRAME DE LUMINA 1X18 W
☒	LUMINA GENERAL
☒	JUNCTION BOX TYPE A / JUNCTION BOX TYPE A
☒	EMERGENCY EXIT SIGN / INSCHERE ESIE DE URGENTA
☒	EMERGENCY TELEPHONE SIGN / INSCHERE TELEFON DE URGENTA
☒	FILTER MESH SIGN / INSCHERE MASH FILLR
☒	BULB EMERGENCY LIGHTS SIGN / INSCHERE URGENTA BULBON LUMINI
☒	HORNANT SIGN / INSCHERE HORNANT
☒	ELECTRICAL PLUG TO RESCUE TEAMS / PERLA ELECTRICAL PENTRU A SALVA
☒	EMERGENCY EQUIPMENT TO RESCUE TEAMS / ECHIPAMENT DE URGENTA PENTRU A SALVA
☒	ON / OFF ALARM POINT WITH BARGE / MUNCITUL ACTIVAREA - OPTICAL ALARMA CU BARGE
☒	ACCESS CONTROL AND INTERCOM DETECTION UNIT / CENTRAL DE CONTROL
☒	ACCESS SI DE DETECTE A INTRAZIUNILOR
☒	DUAL TECHNOLOGY DETECTOR / DETECTOR DUAL TECHNOLOGE
☒	SMOKE DETECTOR / DETECTOR SMOKE
☒	SMOKE DETECTION SENSOR / DETECTE FUM SENSOR
☒	CENTRAL LOCAL TECHNICAL FIRE DETECTION-BRASS-NICHE / CENTRAL TEHNC LOCAL DE DETECTARE A INCENDIILOR-BRASS-DE NICA
☒	SPEAKER HORN WITH POWER P=10 W / DIFUZOR HORN CU BARGE P=10
☒	TELEPHONE COLUMN TRAY / TELEFON COLUMNA TRAY DS

<p>CLIENT / CLIENT</p> <p>C.N.C.F. "C.F.R." - S.A.</p>	
<p>CONSULTANT / CONSULTANT</p> <p>TECHNIC</p>	
<p>APPROVED</p> <p>Project manager: R. LUTZA</p> <p>Author: C. GEMINELLI</p> <p>Checked: C. GEMINELLI</p> <p>Produced: P. ANDRISO</p>	<p>DATE</p> <p>1.07</p>
<p>SUBCONSULTANT / SUBCONSULTANT</p>	
